



- MATERIAL LEGEND**
1. ALUMINUM WHITE METAL PANEL
 2. HORIZONTAL GREY CONCRETE PANELING
 3. WHITE BRICK
 4. GLAZING
 5. VERTICAL ALUMINUM GREY & WHITE PATTERNED METAL PANELING
 6. GREY METAL PANELING
 7. BALCONY GUARD (GLAZED)

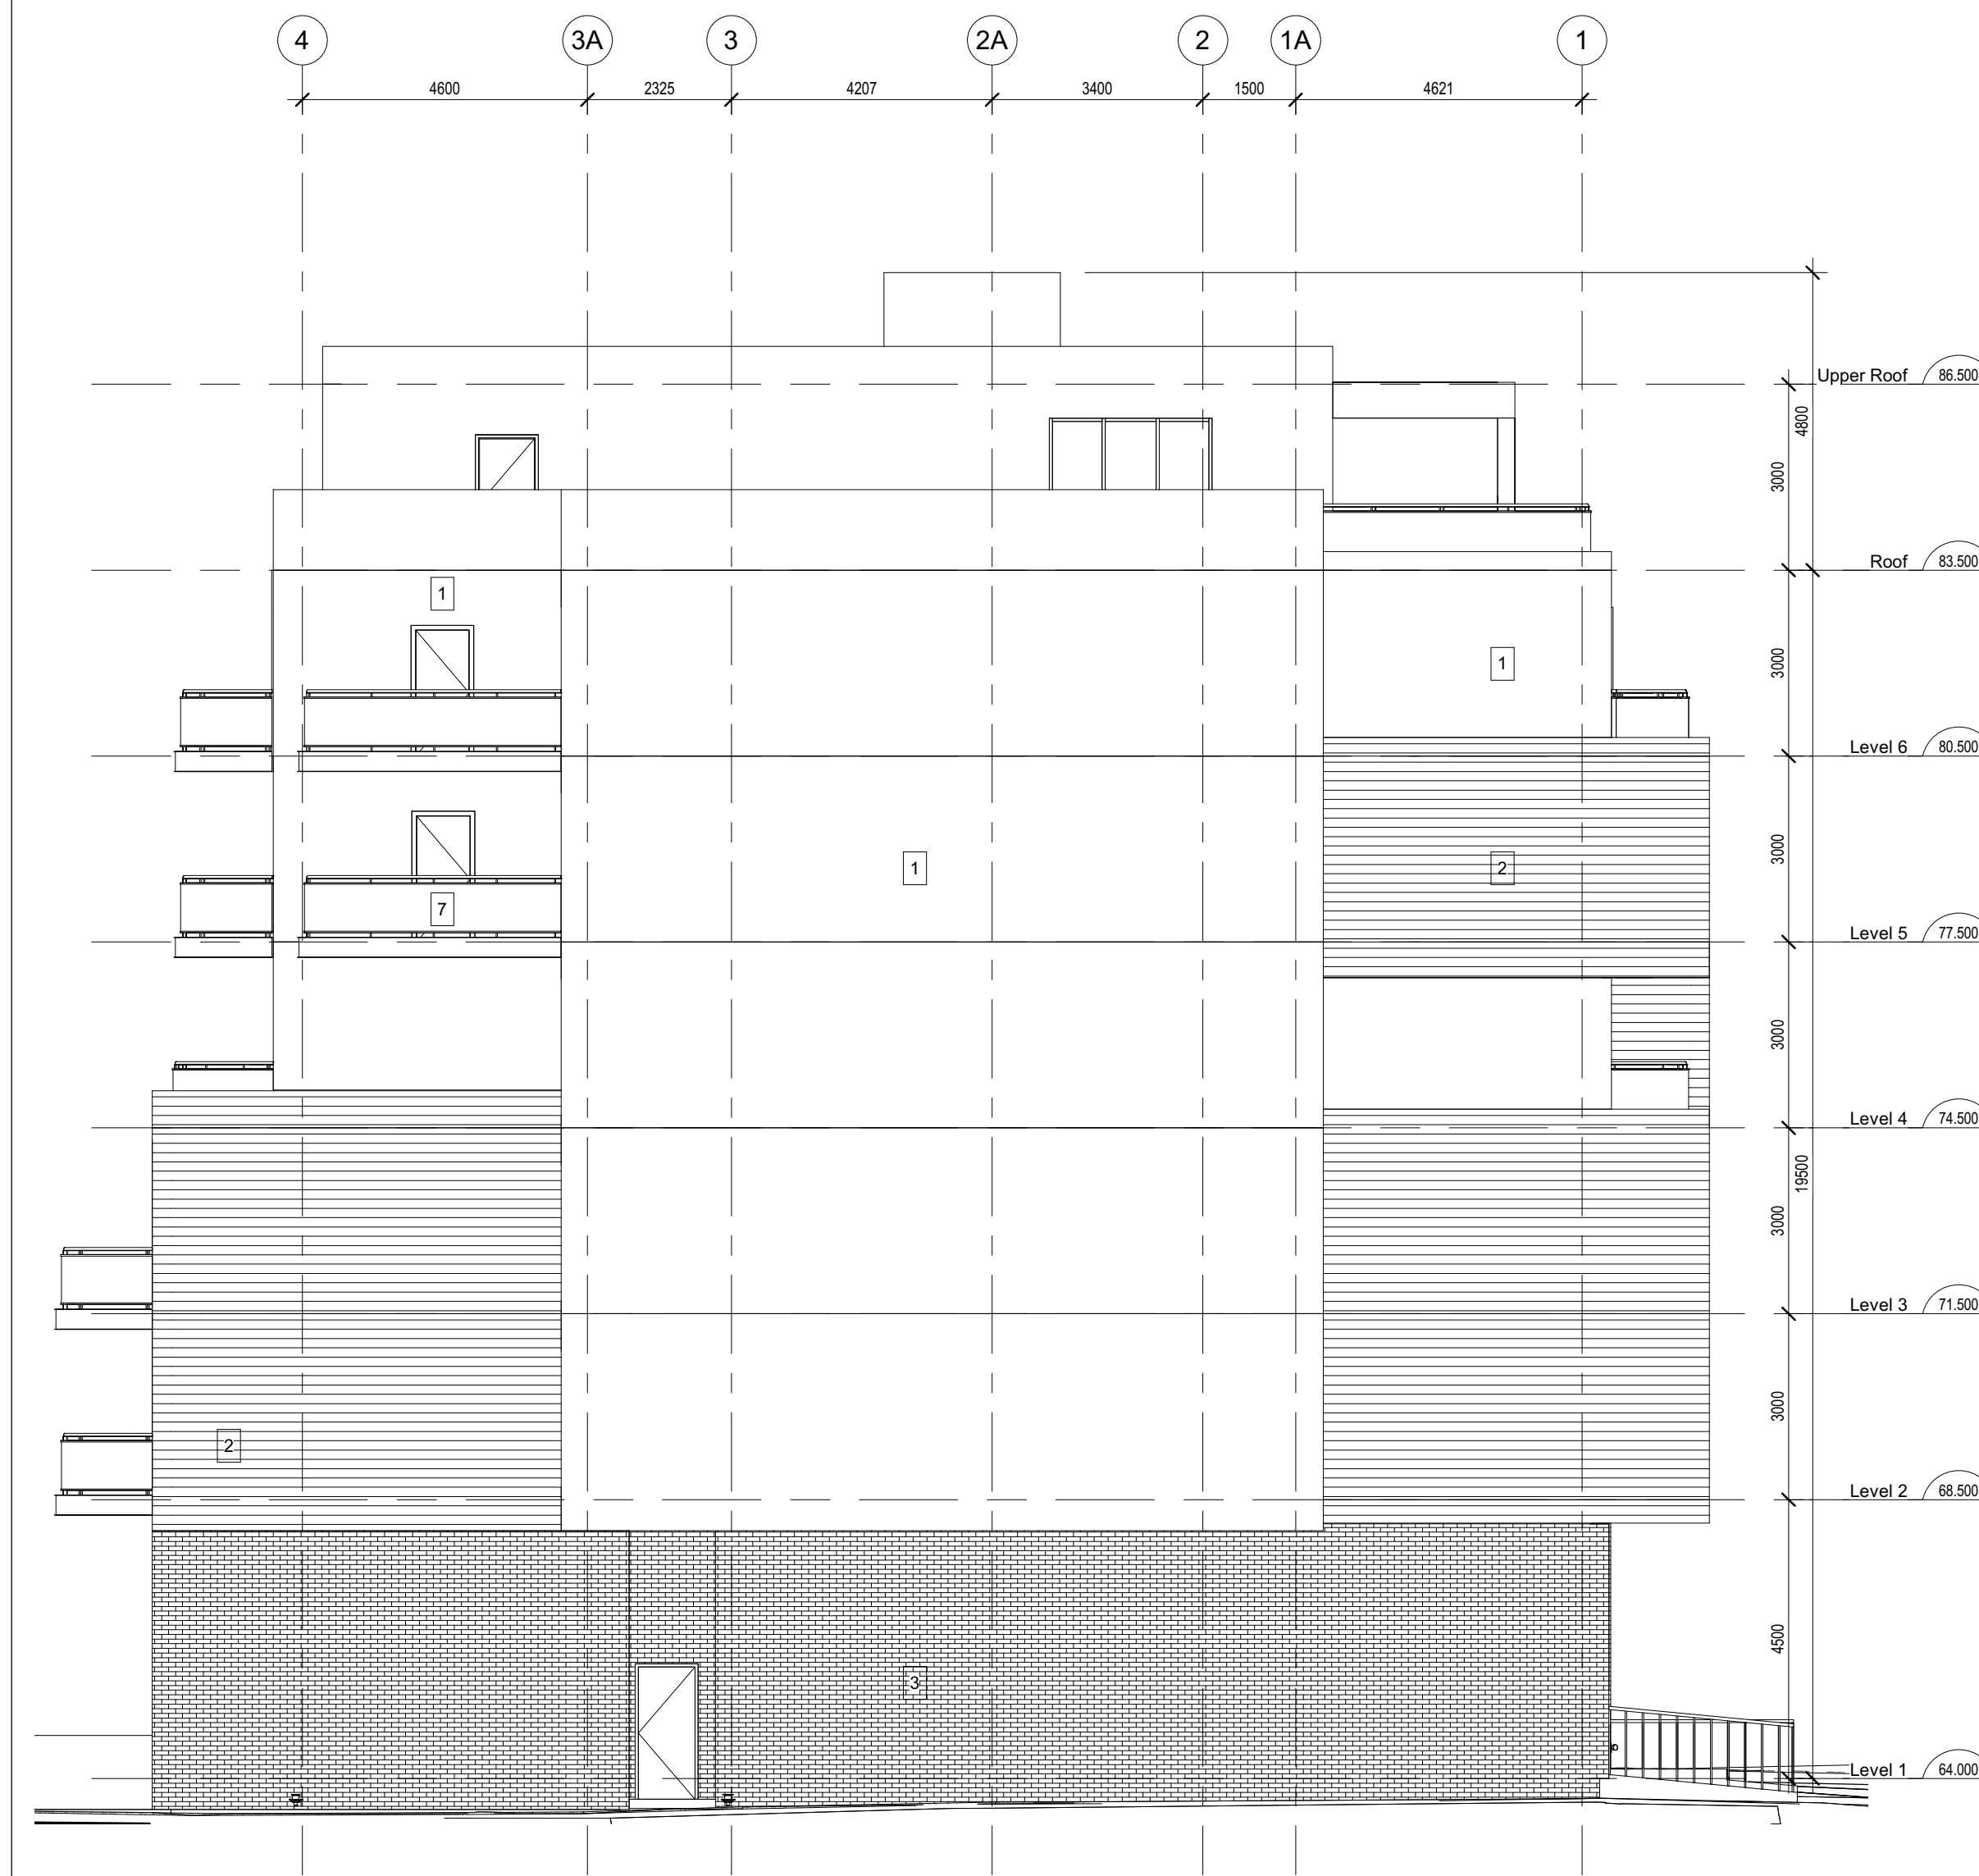

2 NORTH ELEVATION
A-201 SCALE 1 : 100

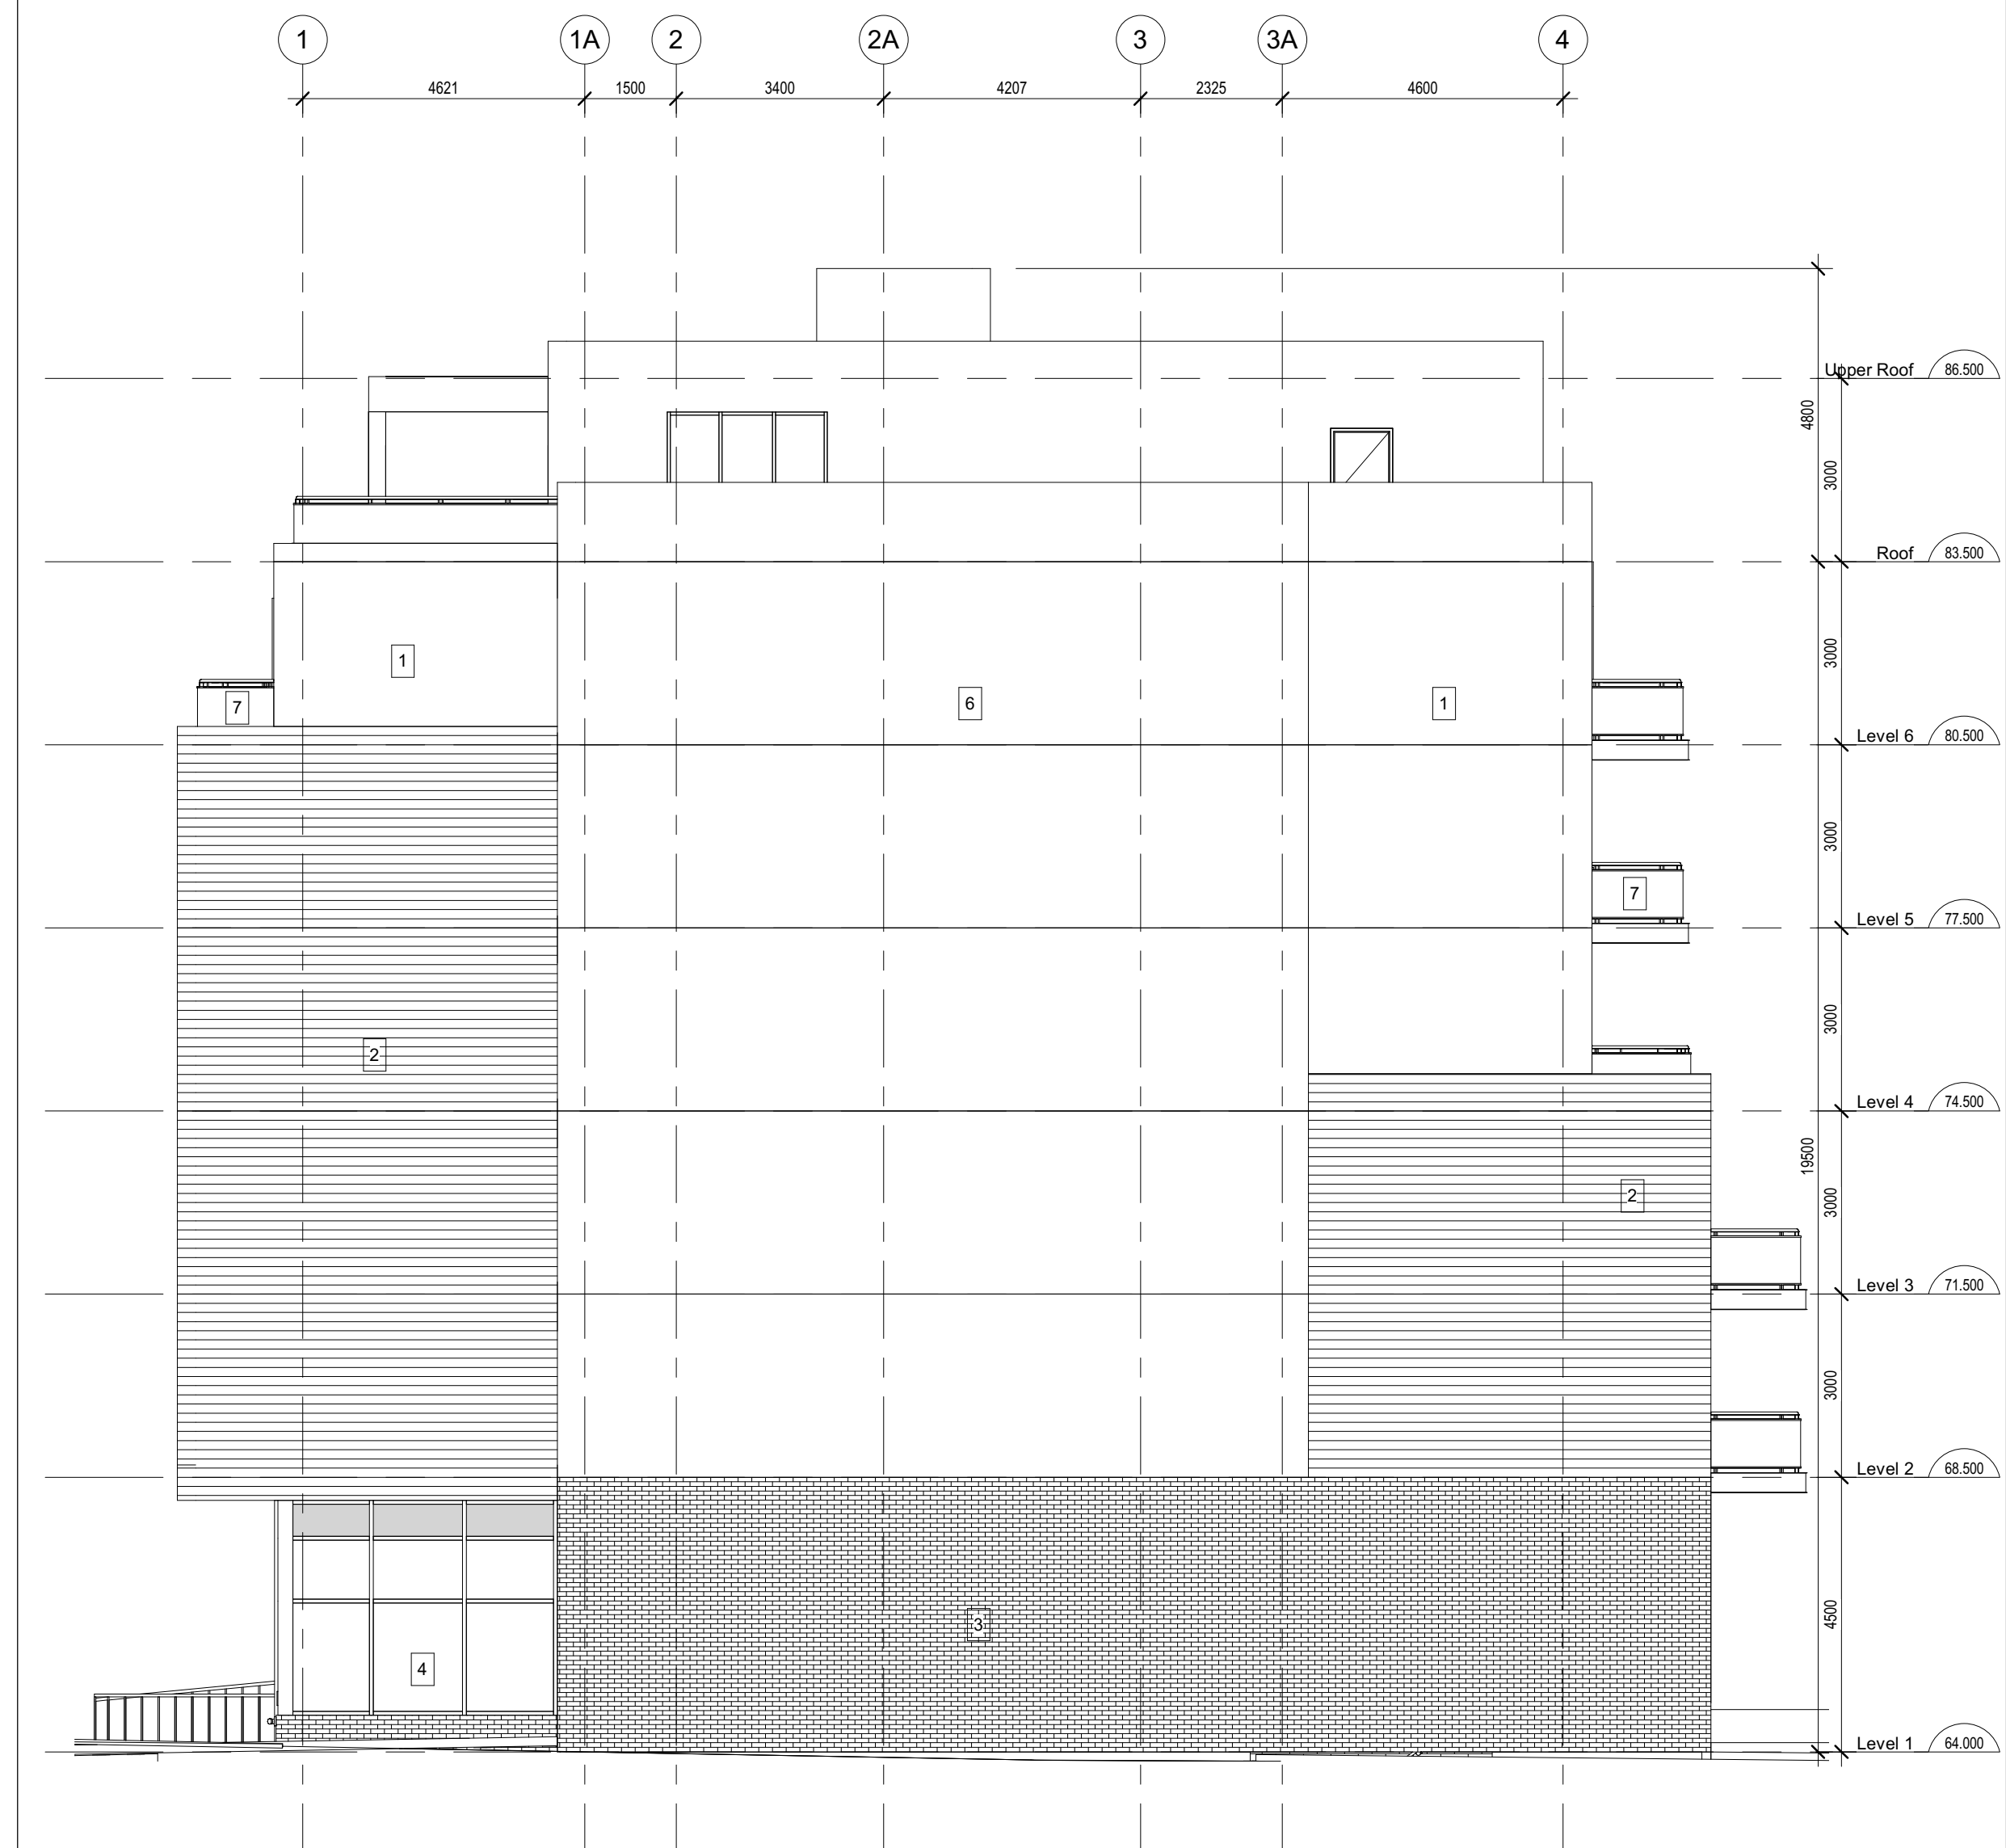

1 SOUTH ELEVATION
A-201 SCALE 1 : 100

Andrew McCreight

ANDREW MCCREIGHT
MANAGER (A), DEVELOPMENT REVIEW CENTRAL
PLANNING, REAL ESTATE & ECONOMIC DEVELOPMENT
DEPARTMENT, CITY OF OTTAWA

APPROVED
By Andrew McCreight at 10:22 am, Nov 30, 2022


NOTE: THIS DRAWING IS THE PROPERTY OF THE ARCHITECT AND MAY NOT BE REPRODUCED OR USED WITHOUT THE EXPRESSED CONSENT OF THE ARCHITECT. THE CONTRACTOR SHALL CHECK AND VERIFY ALL DIMENSIONS AND REPORT ANY OMISSIONS OR DISCREPANCIES TO THE ARCHITECT BEFORE PROCEEDING WITH THE WORK.

DO NOT SCALE THE DRAWINGS

RELEASE / REVISION RECORD

No.	Description	Date
1	ISSUED FOR PROGRESS REVIEW	20-12-11
2	ISSUED FOR PROGRESS MEETING	21-03-18
3	ISSUED FOR SITE PLAN CONTROL	21-10-26
4	ISSUED FOR 1ST RESPONSE TO SPC COMMENTS	22-04-07
5	ISSUED FOR 2ND RESPONSE TO SPC COMMENTS	22-08-29
6	ISSUED FOR 3RD RESPONSE TO SPC COMMENTS	22-10-11

OWNER
93 HOLLAND : 2364672 ONT. INC.
91 HOLLAND: 2546928 ONT. INC.
dnicholson@beamteam.com
613-277-7201

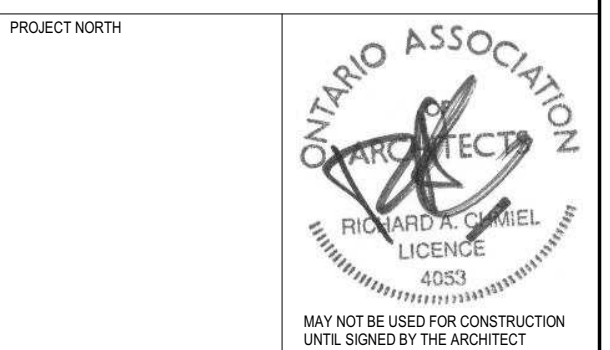

chmielarchitects
200 - 109 Bank Street
Ottawa, ON K1P 5N5
t (613) 234-3585
f (613) 234-6224

Six-Storey Residential on Holland

91-93 Holland Avenue
PROJECT NO. 20-1898 DRAWN RAC
SCALE As indicated CHECKED MD
DRAWING TITLE BUILDING ELEVATIONS

DRAWING NO.

A-201