



- MATERIAL LEGEND**
1. ALUMITEX WHITE METAL PANEL
  2. HORIZONTAL GREY CONCRETE PANELING
  3. WHITE BRICK
  4. GLAZING
  5. VERTICAL ALUMITEX GREY & WHITE PATTERNED METAL PANELING
  6. GREY METAL PANELING
  7. BALCONY GUARD (GLAZED)

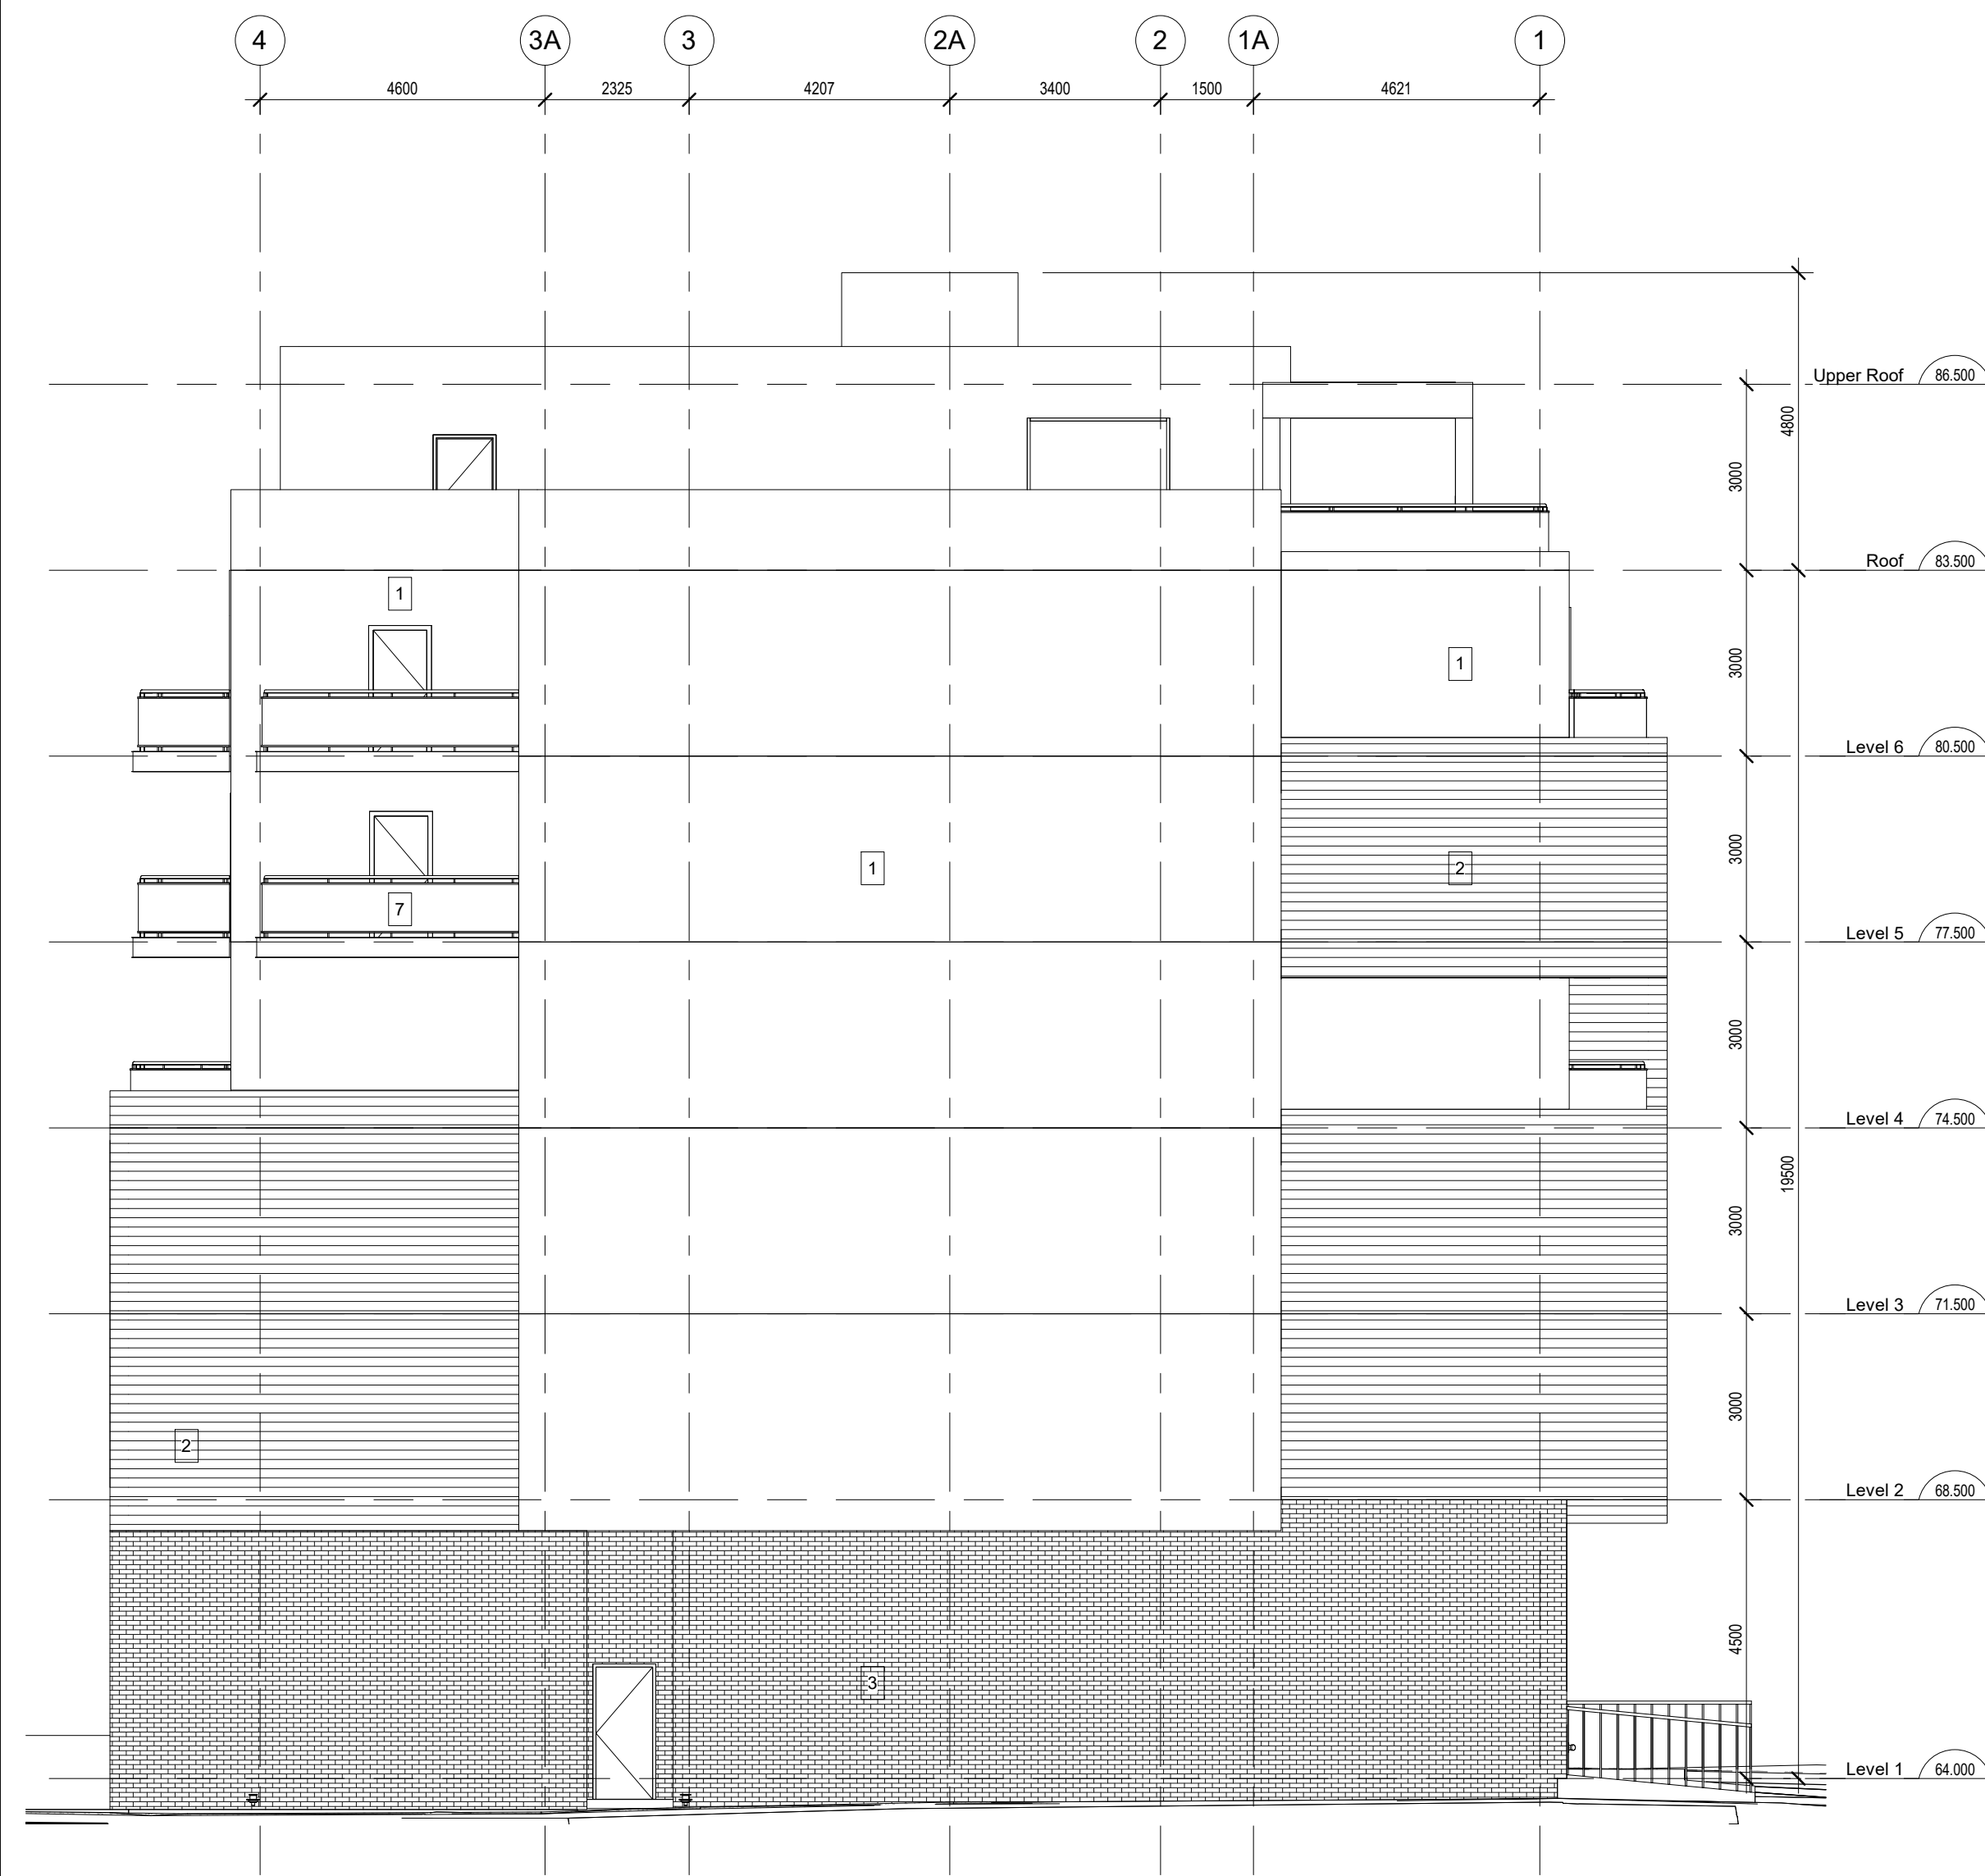

2 NORTH ELEVATION  
A-201 SCALE 1 : 100

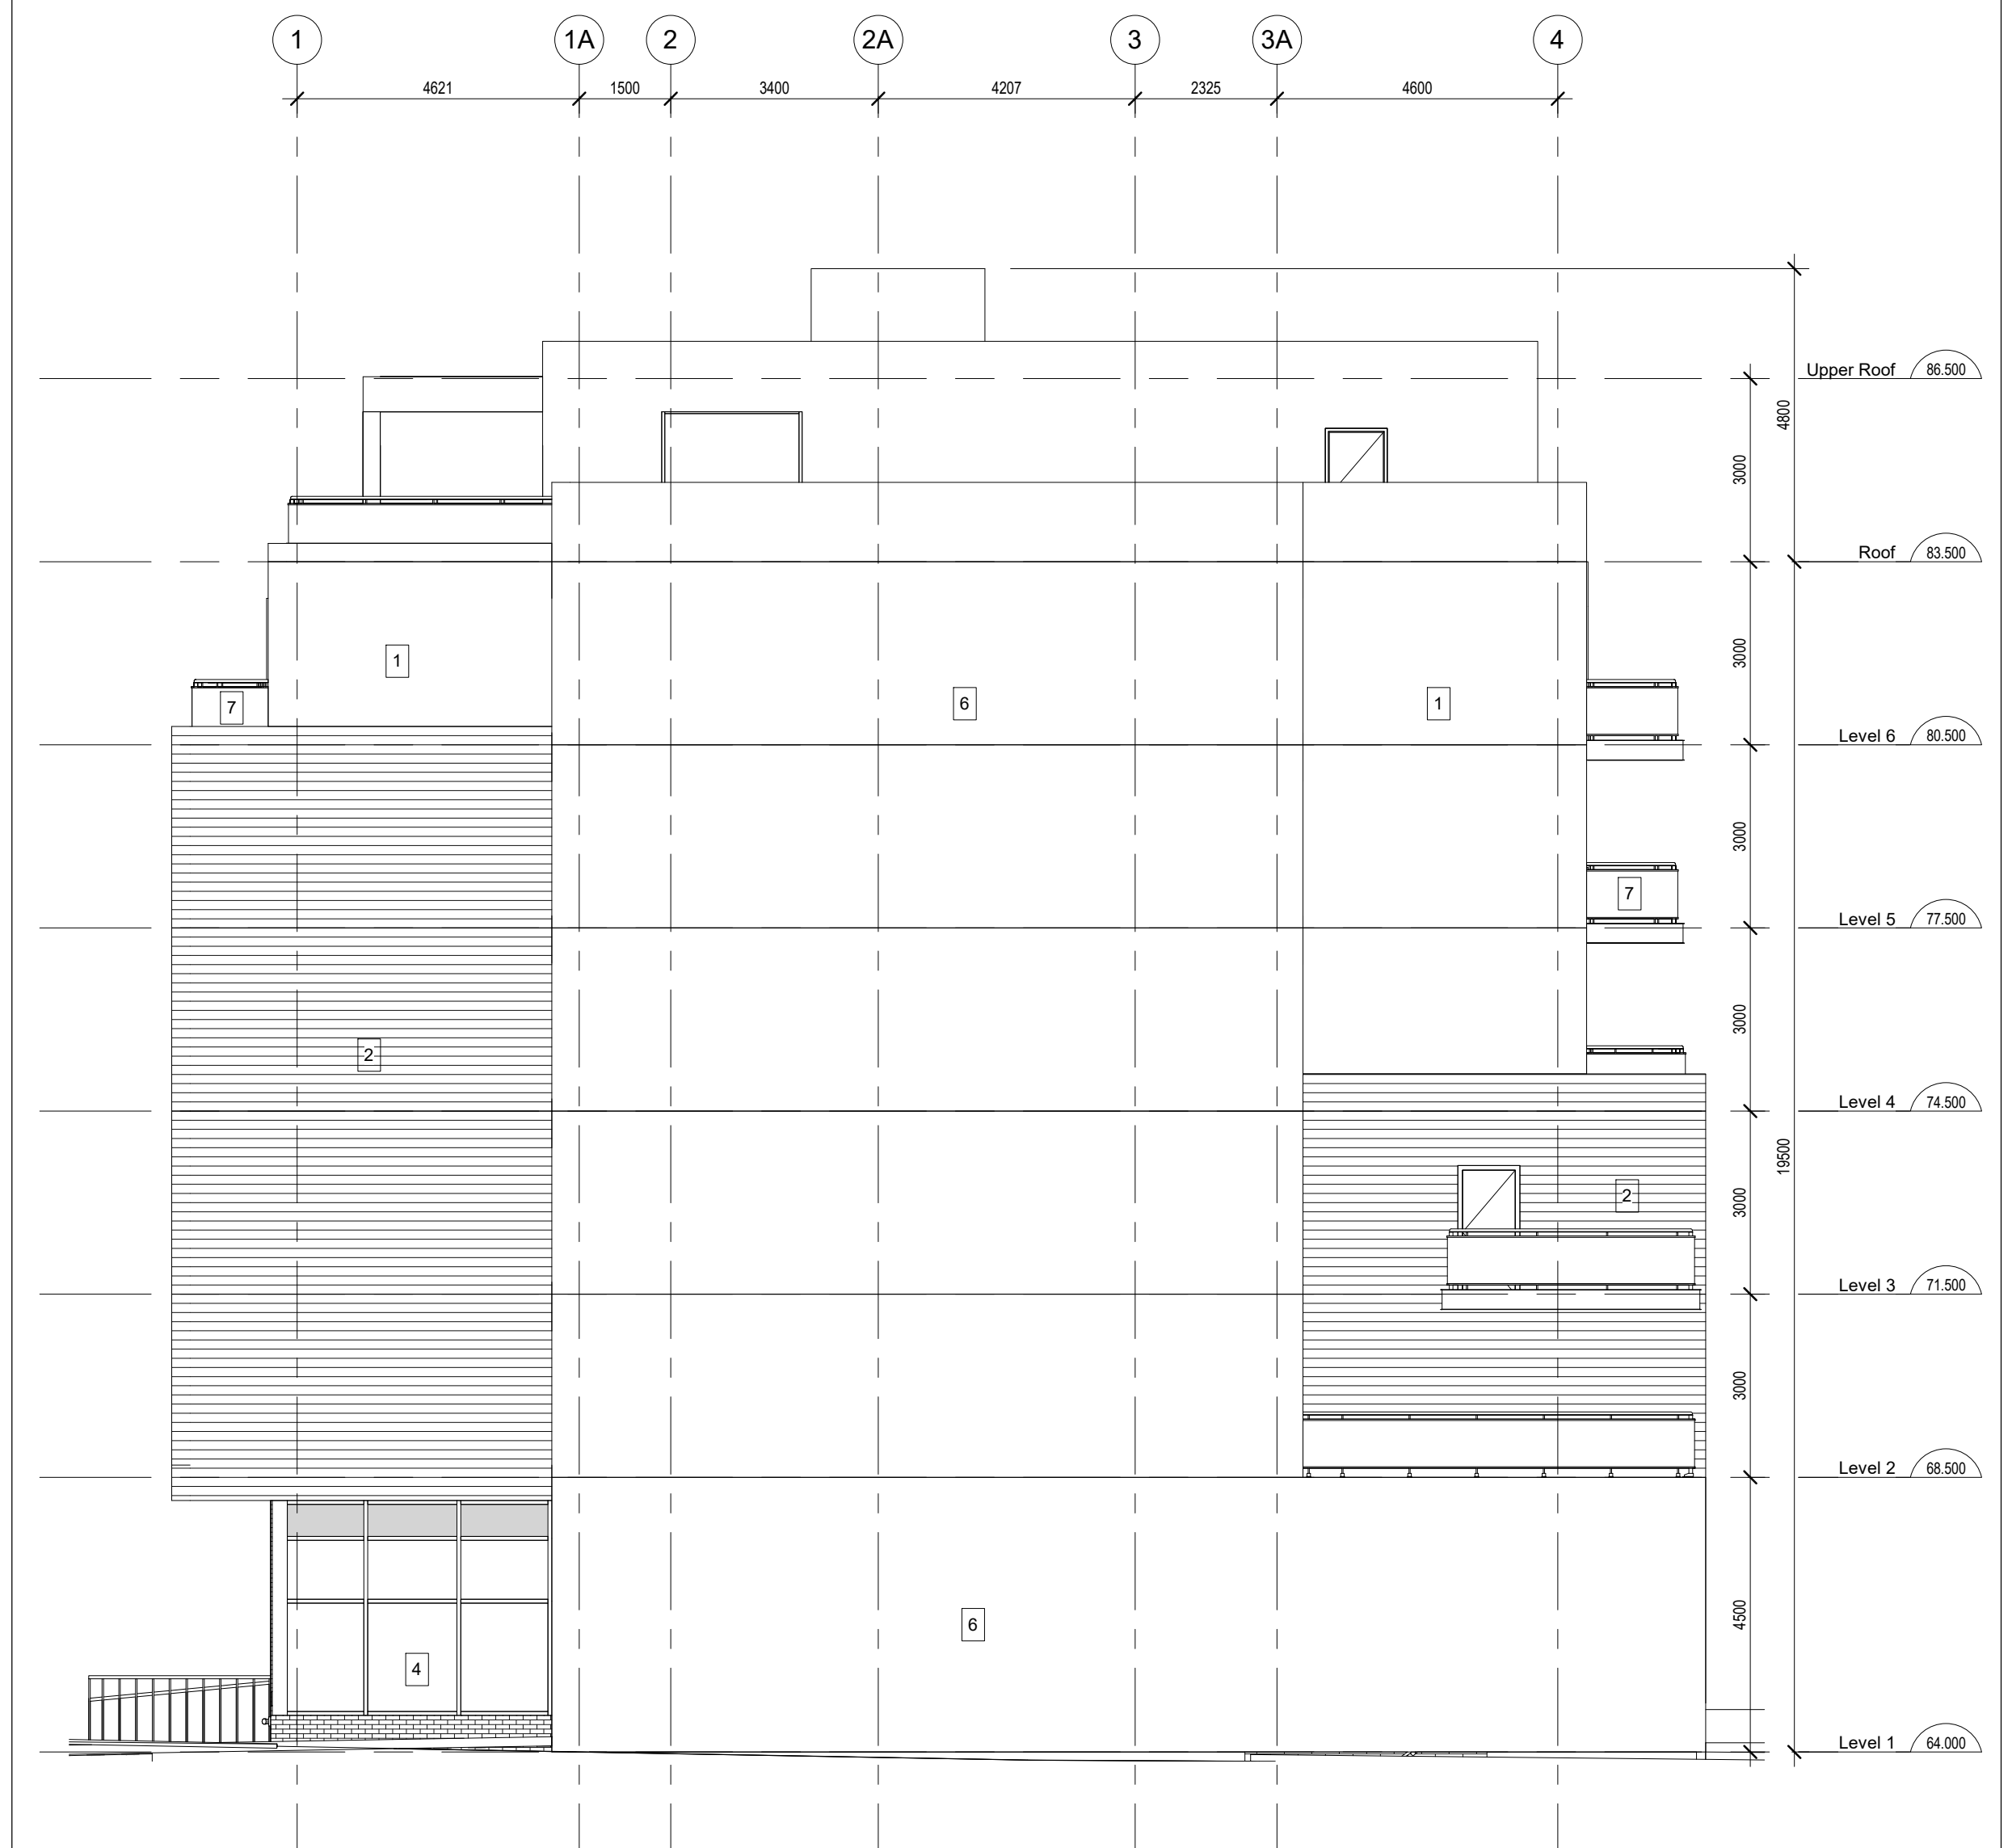

1 SOUTH ELEVATION  
A-201 SCALE 1 : 100

NOTE: THIS DRAWING IS THE PROPERTY OF THE ARCHITECT AND MAY NOT BE REPRODUCED OR USED WITHOUT THE EXPRESSED CONSENT OF THE ARCHITECT. THE CONTRACTOR SHALL CHECK AND VERIFY ALL DIMENSIONS AND REPORT ANY OMISSIONS OR DISCREPANCIES TO THE ARCHITECT BEFORE PROCEEDING WITH THE WORK.

DO NOT SCALE THE DRAWINGS

**RELEASE / REVISION RECORD**

| No. | Description                             | Date     |
|-----|---|----------|
| 1   | ISSUED FOR PROGRESS REVIEW              | 20-12-11 |
| 2   | ISSUED FOR PROGRESS MEETING             | 21-03-18 |
| 3   | ISSUED FOR SITE PLAN CONTROL            | 21-10-25 |
| 4   | ISSUED FOR 1ST RESPONSE TO SPC COMMENTS | 22-04-07 |
|     |   |          |
|     |   |          |
|     |   |          |
|     |   |          |

OWNER

93 HOLLAND : 2364672 ONT. INC.  
91 HOLLAND : 2546928 ONT. INC.  
dnicholson@beamteam.com  
613-277-7201

PROJECT NORTH



**chmielarchitects**

200 - 109 Bank Street  
Ottawa, ON K1P 5N5  
t (613) 234-3585  
f (613) 234-6224

Six-Storey Residential on  
Holland

91-93 Holland Avenue

PROJECT NO. 20-1898 DRAWN RAC  
SCALE 1 : 100 CHECKED MD

DRAWING TITLE  
BUILDING ELEVATIONS

DRAWINGS

**A-201**