


NOTE: THIS DRAWING IS THE PROPERTY OF THE ARCHITECT AND MAY NOT BE REPRODUCED OR USED WITHOUT THE EXPRESSED CONSENT OF THE ARCHITECT. THE CONTRACTOR SHALL CHECK AND VERIFY ALL DIMENSIONS AND REPORT ANY OMISSIONS OR DISCREPANCIES TO THE ARCHITECT BEFORE PROCEEDING WITH THE WORK.

DO NOT SCALE THE DRAWINGS


**RELEASE / REVISION RECORD**

No.	Description	Date
1	ISSUED FOR PROGRESS REVIEW	20-12-11
2	ISSUED FOR PROGRESS MEETING	21-03-18
3	ISSUED FOR SITE PLAN CONTRL	21-10-25
4	ISSUED FOR 1ST RESPONSE TO SPC COMMENTS	22-04-07
5	ISSUED FOR 2ND RESPONSE TO SPC COMMENTS	22-08-29

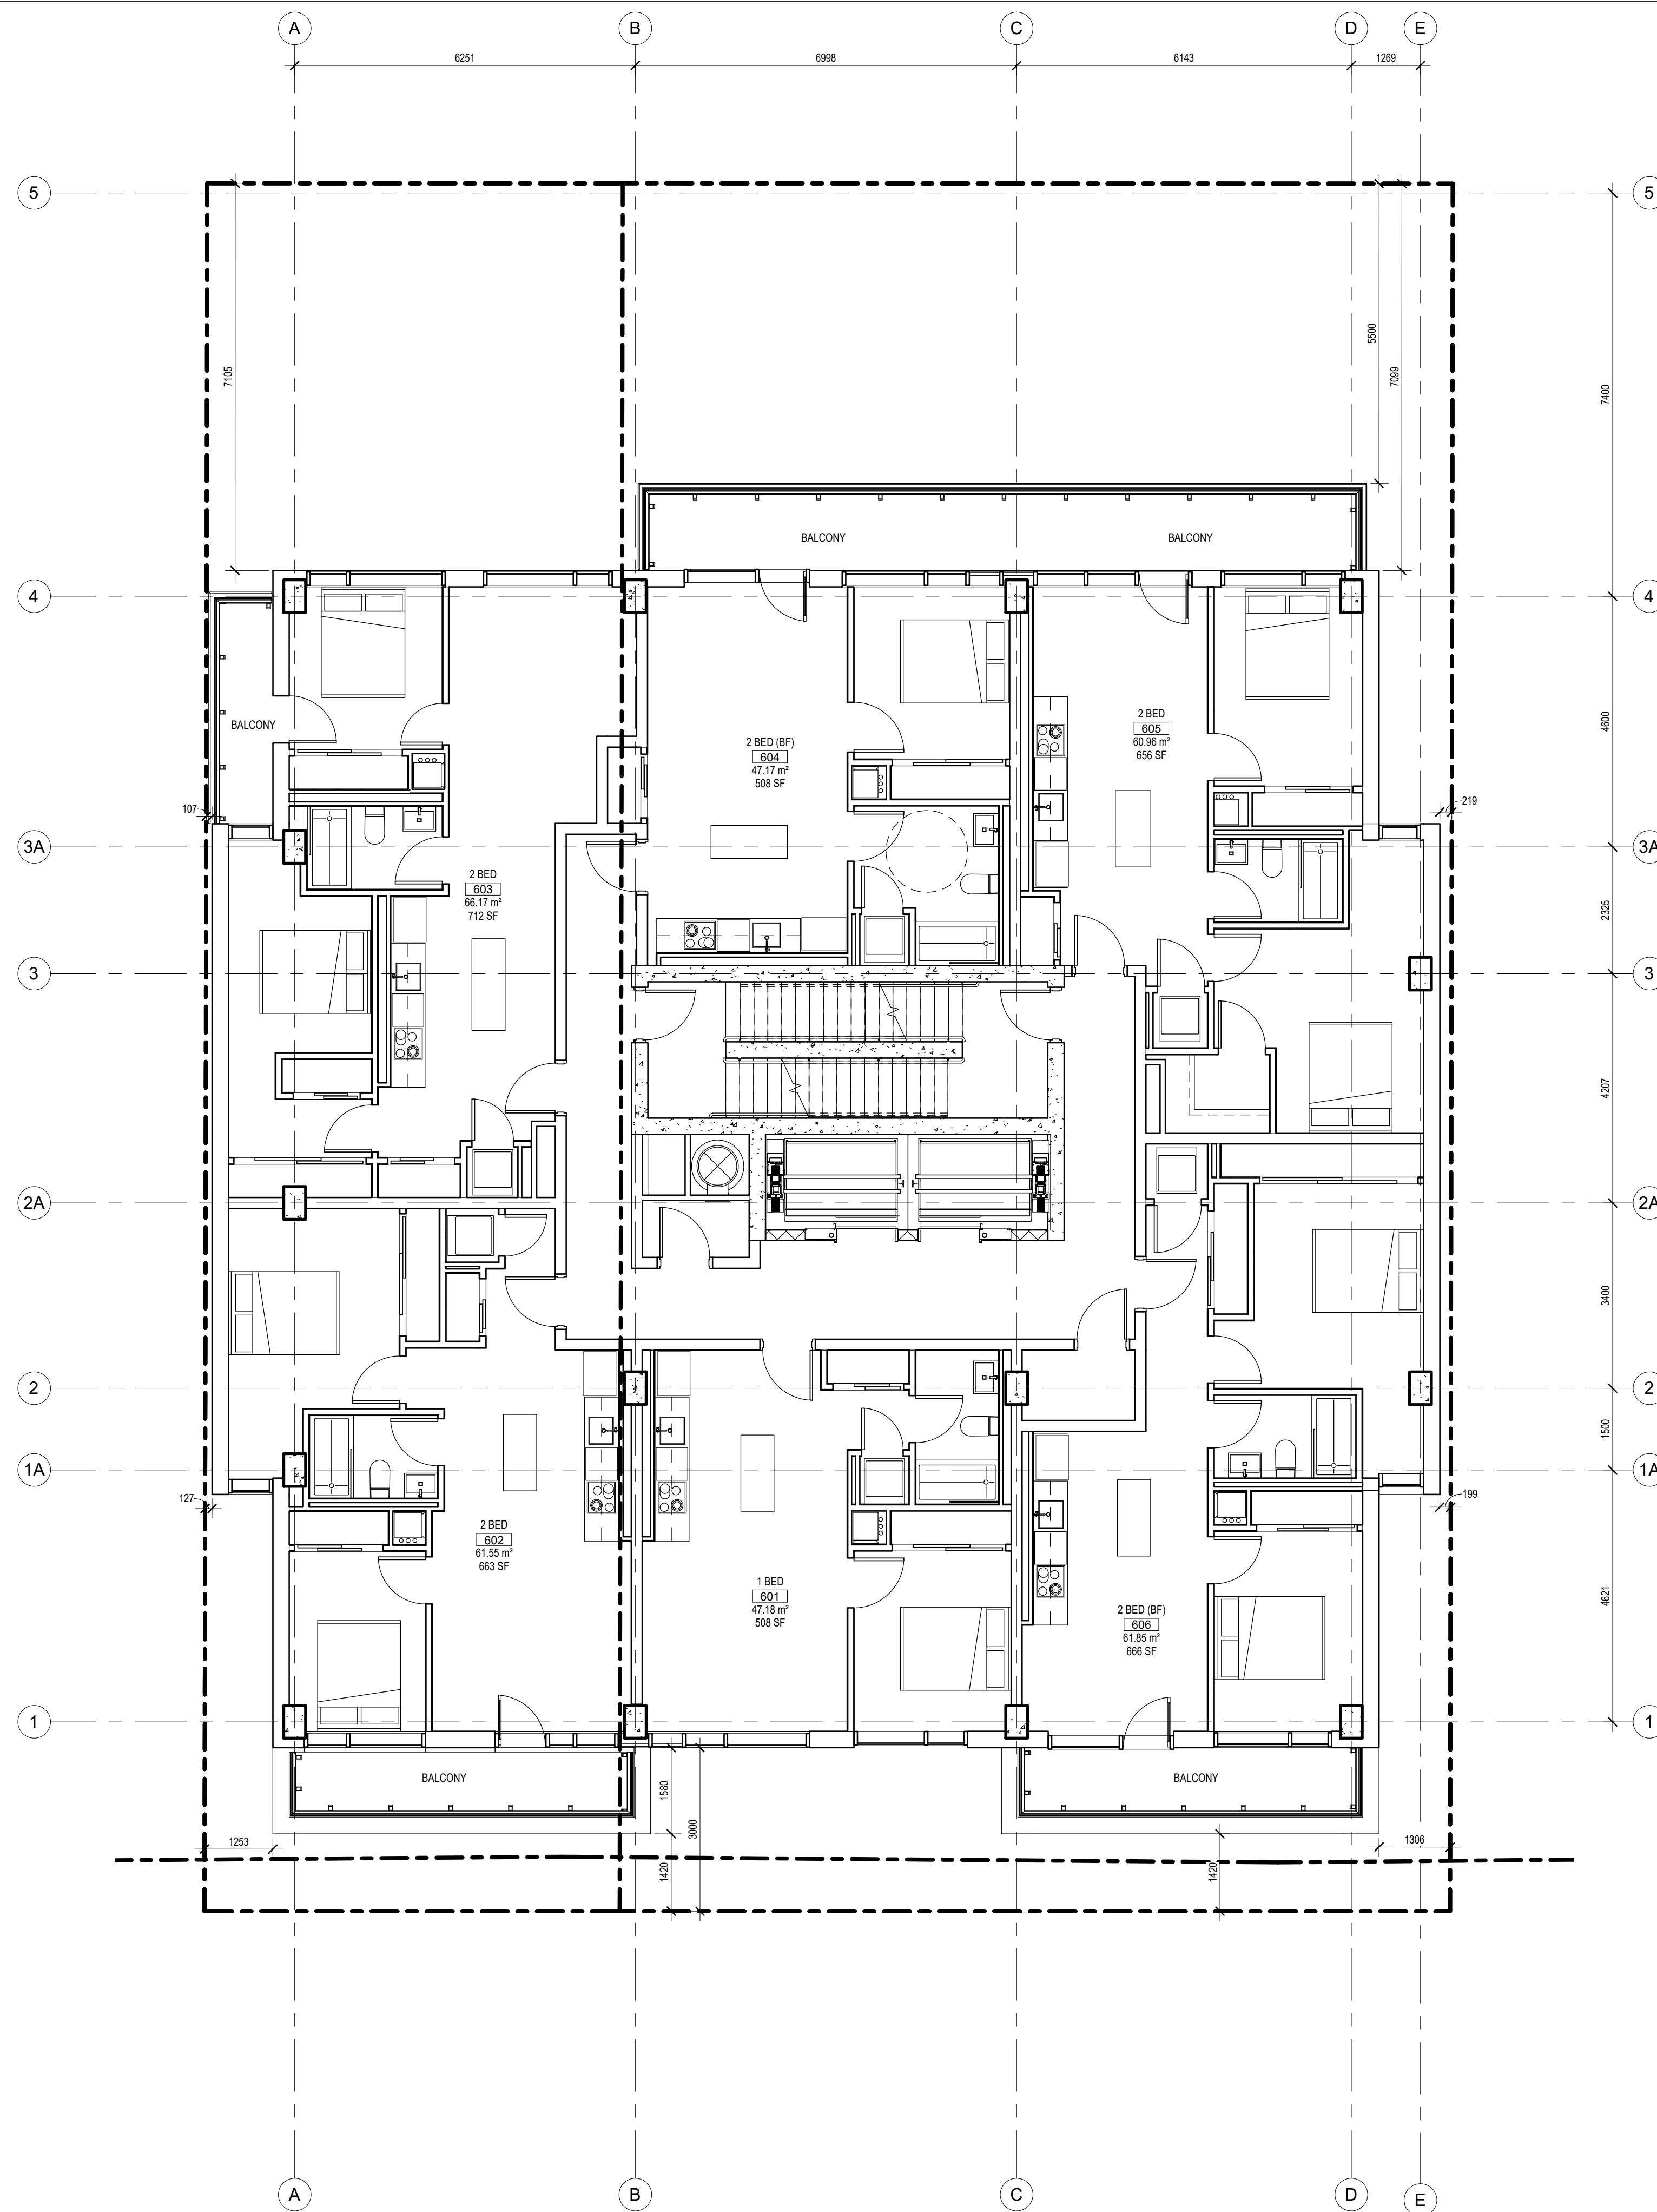

1 6TH FLOOR PLAN  
A-106 SCALE: 1 : 75

OWNER  
**93 HOLLAND : 2364672 ONT. INC.**  
**91 HOLLAND : 2546928 ONT. INC.**  
dnicholson@beamont.com  
613-277-7201

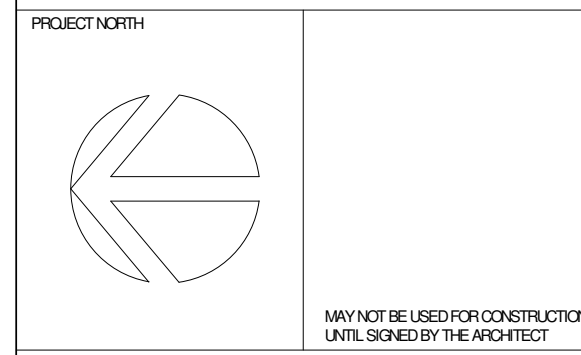

**chmielarchitects**  
200 - 109 Bank Street  
Ottawa, ON K1P 5N5  
t (613) 234-3585  
f (613) 234-6224

**Six-Storey Residential on Holland**

91-93 Holland Avenue  
PROJECT NO. 20-1898 DRAWN MD  
SCALE 1 : 75 CHECKED RAC  
DRAWING TITLE  
**6TH FLOOR PLAN**

DRAWING NO.

**A-106**