


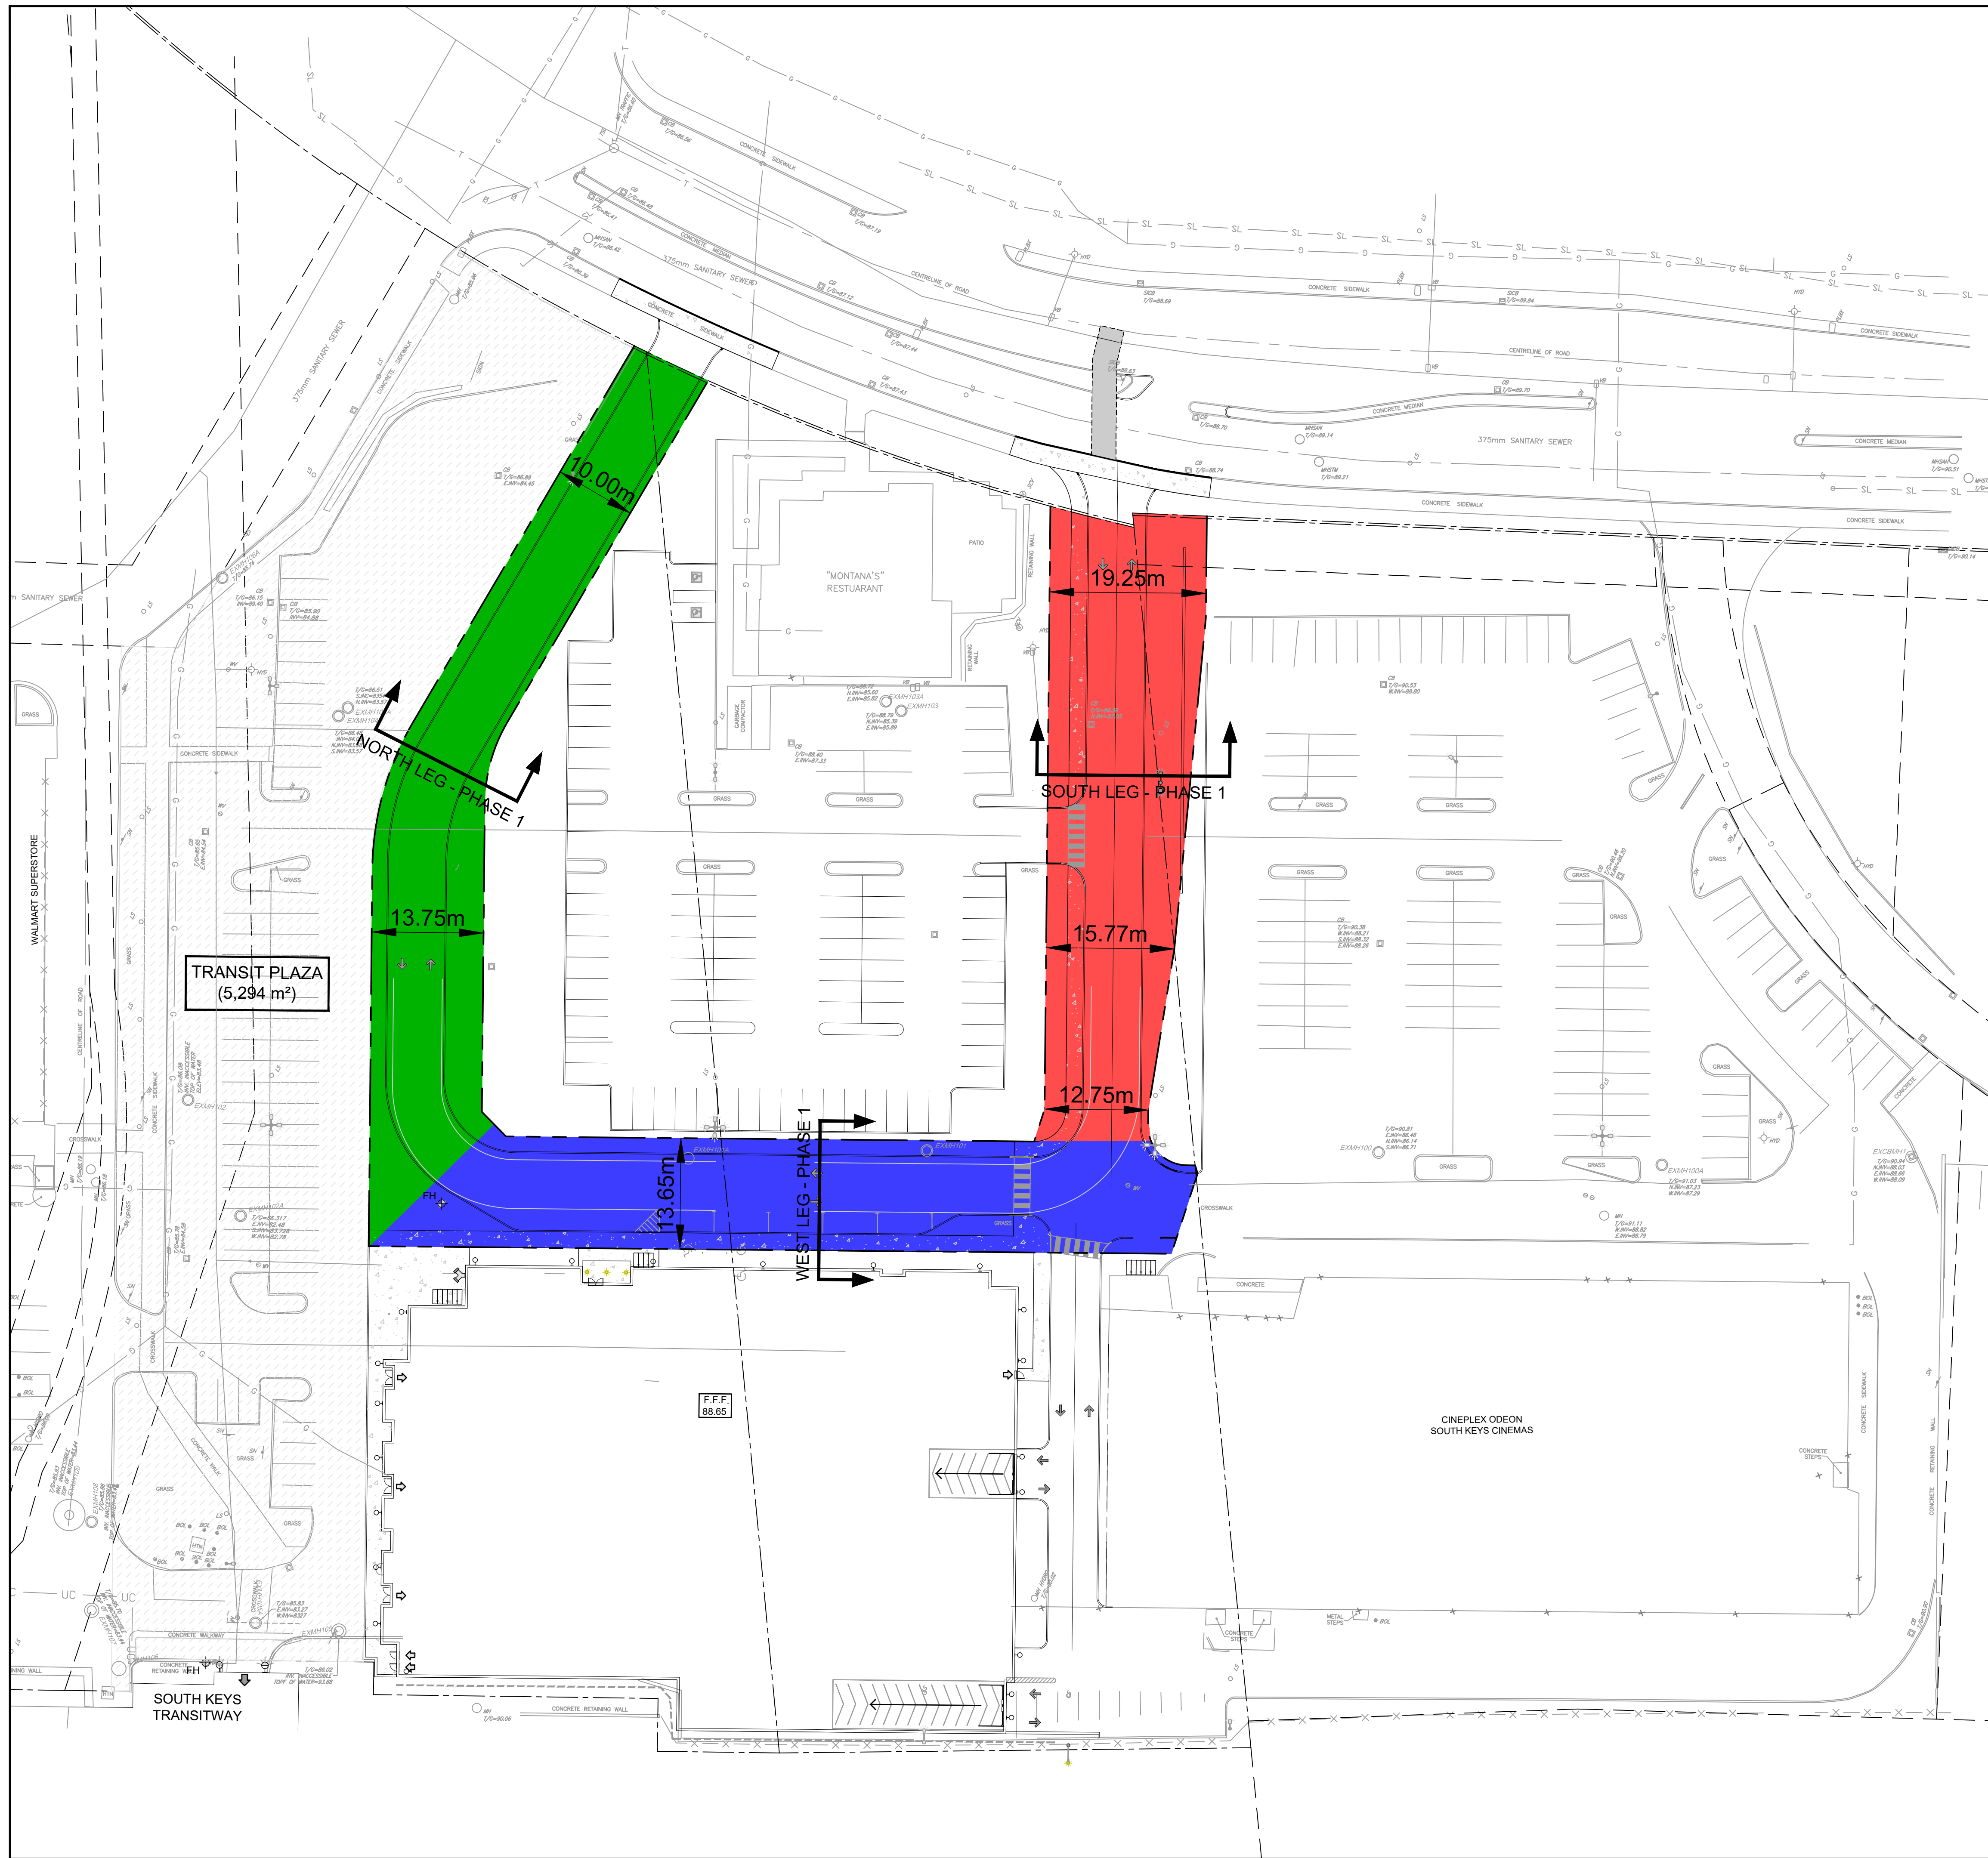


PRELIMINARY
NOT FOR CONSTRUCTION

LEGEND:

NORTH LEG

WEST LEG

SOUTH LEG

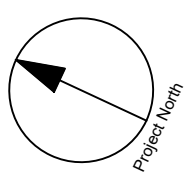

CLIENT

SMARTCENTRES[®]
REAL ESTATE INVESTMENT TRUST

3200 HIGHWAY 7
VAUGHAN, ON L4K 5Z6
TEL: 905 326 6400


COPYRIGHT

This drawing has been prepared solely for the intended use, thus any reproduction or distribution for any purpose other than authorized by Arcadis is forbidden. Written dimensions shall have precedence over scaled dimensions. Contractors shall verify and be responsible for all dimensions and conditions on the job, and Arcadis shall be informed of any variations from the dimensions and conditions shown on the drawing. Shop drawings shall be submitted to Arcadis for general conformance before proceeding with fabrication.

Arcadis Professional Services (Canada) Inc.
formerly B3 Group Professional Services (Canada) Inc.

ISSUES		
No.	DESCRIPTION	DATE
1	ISSUED FOR SPA	2021-10-28
2	REVISED AS PER NEW SITE PLAN	2023-10-19
3	ISSUED FOR COORDINATION	2026-05-14
4	ISSUED FOR CLIENT REVIEW	2026-06-02
5		
6		
7		

SEE 010, 011, 012 FOR NOTES, LEGEND, CB TABLE, STREET SECTIONS AND DETAILS

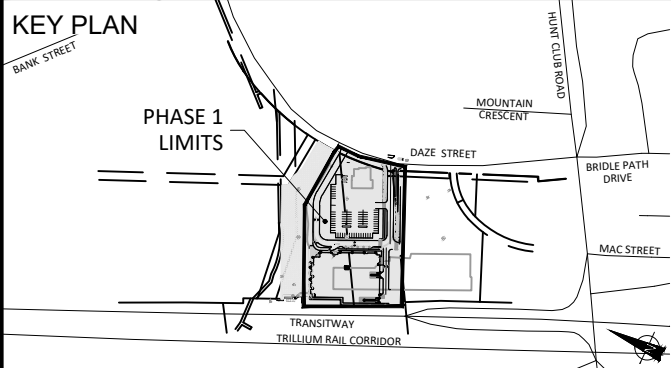

CONSULTANTS	
Project Coordinator	Geotech: Paterson Group
Architect: RLA Architecture	Transportation Engineer: ARCADIS
Landscape: Levstek consultants	Urban Planner: Stantec
Surveyor: Stantec	



PRIME CONSULTANT

ARCADIS

333 Preston Street - Suite 500
Ottawa ON K1S 5N4 Canada
tel 613 225 1311
www.arcadis.com

PROJECT
SOUTH KEYS MALL 2200 BANK STREET

PROJECT NO: 135853	CHECKED BY: S.E.L.
DRAWN BY: D.P.S.	APPROVED BY: J.I.M.
PROJECT MGR: S.E.L.	

SHEET TITLE
ROW
PHASE 1

SHEET NUMBER C-003	ISSUE 4
------------------------------	-------------------