




1 TERRACE LEVEL 3 - LANDSCAPE PLAN

*Andrew McCreight*  
**ANDREW MCCREIGHT**  
 MANAGER (A), DEVELOPMENT REVIEW CENTRAL  
 PLANNING, REAL ESTATE & ECONOMIC DEVELOPMENT  
 DEPARTMENT, CITY OF OTTAWA

**APPROVED**  
 By Andrew McCreight at 3:04 pm, May 23, 2023

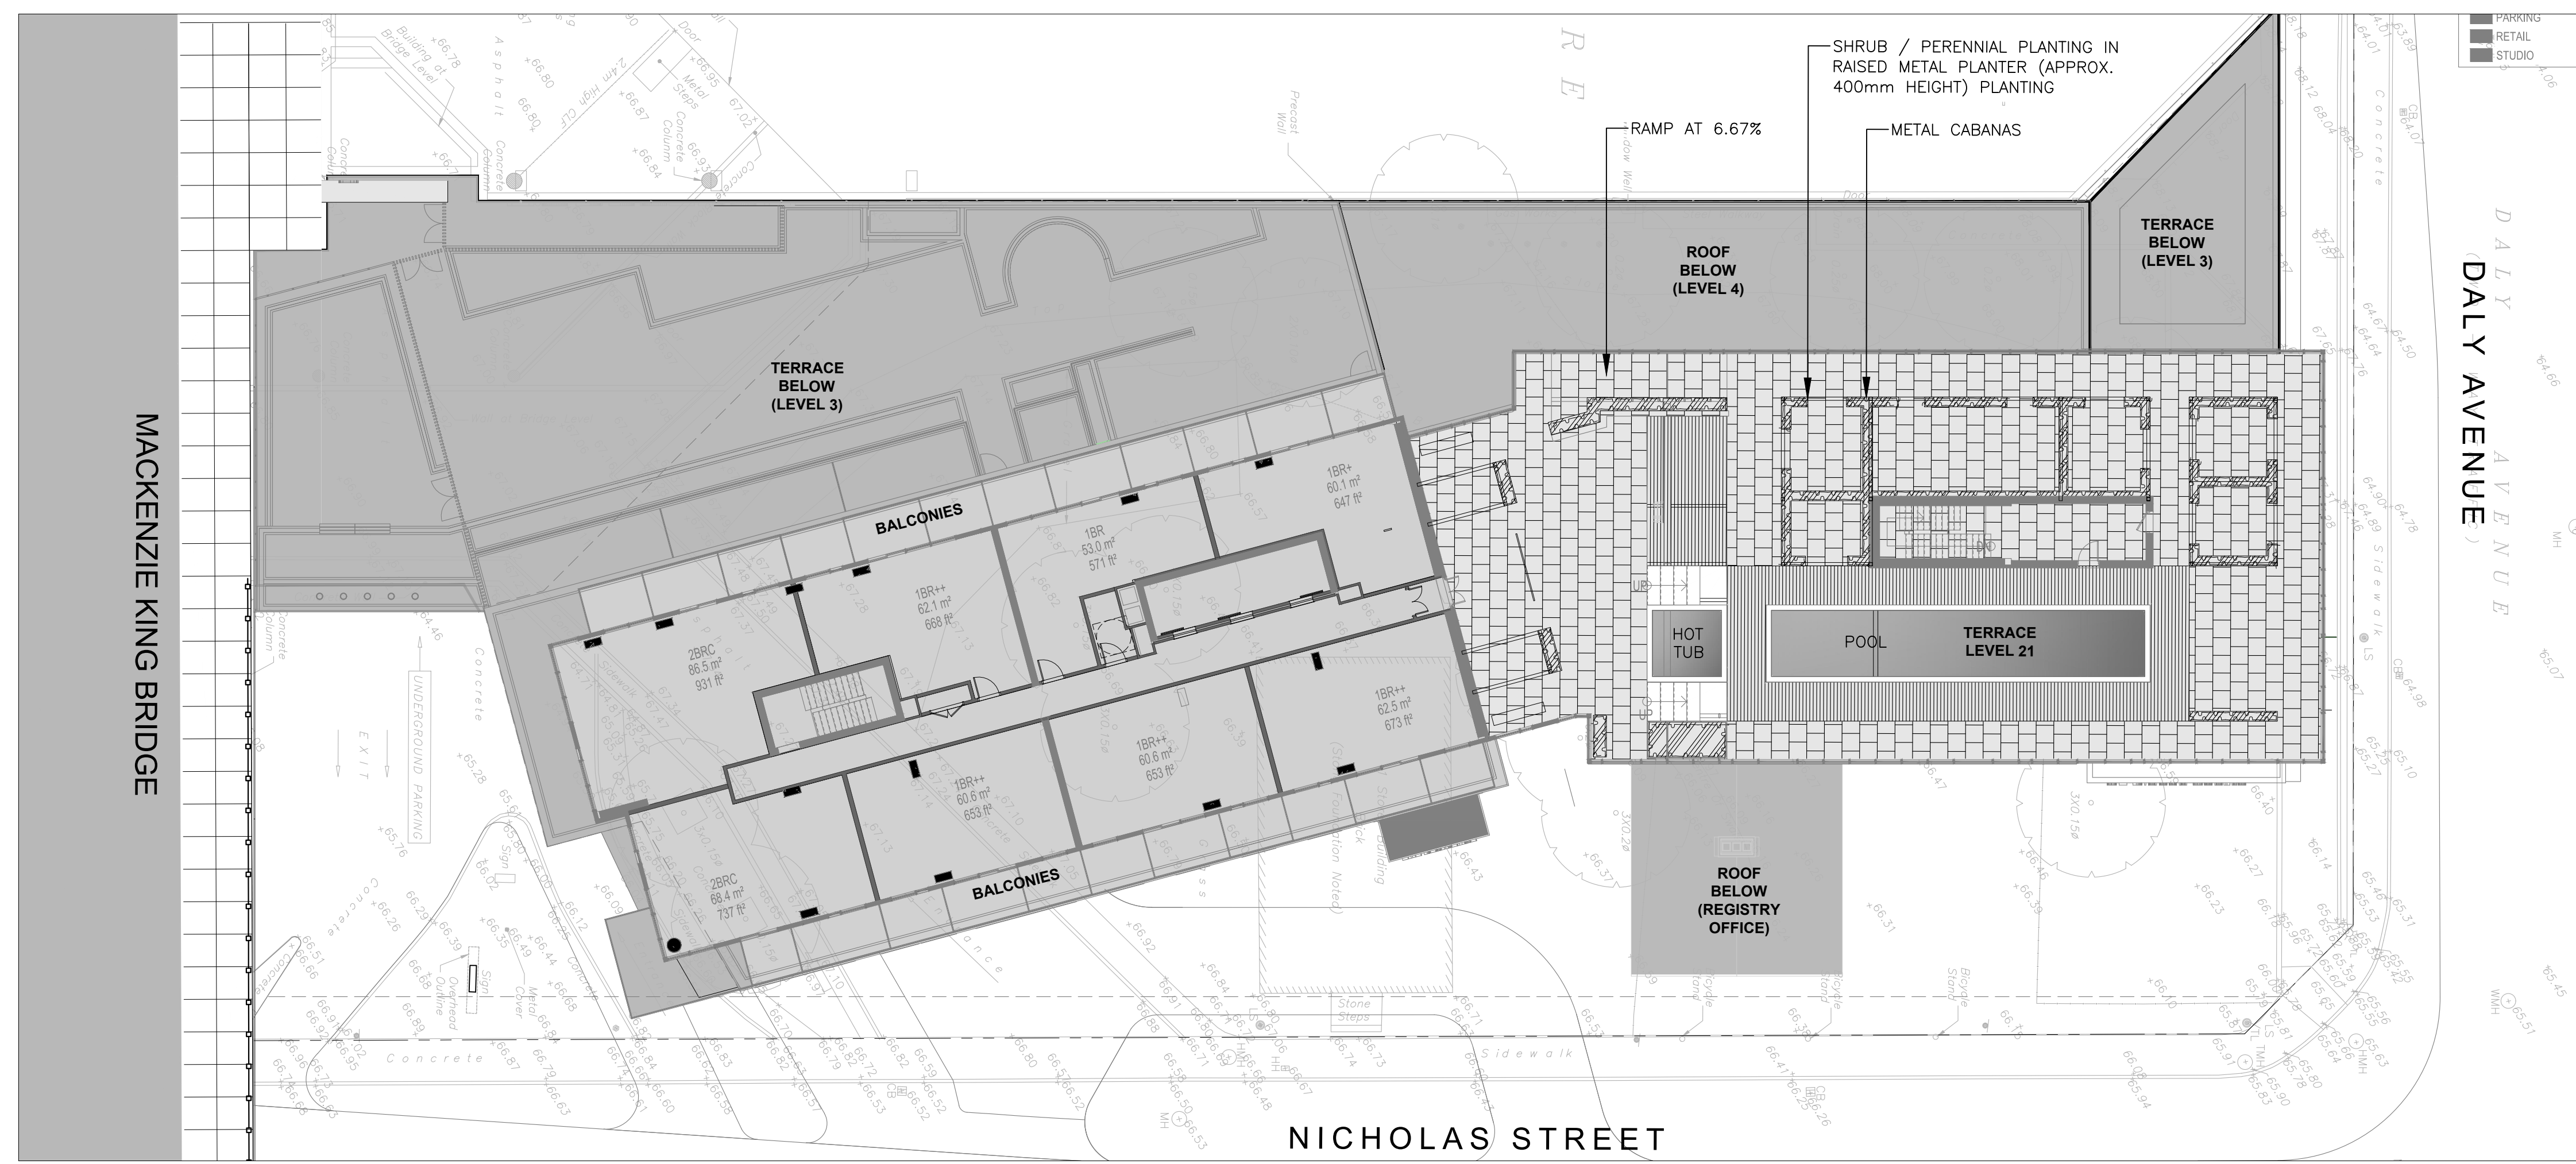

2 TERRACE LEVEL 21 - LANDSCAPE PLAN

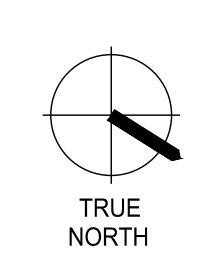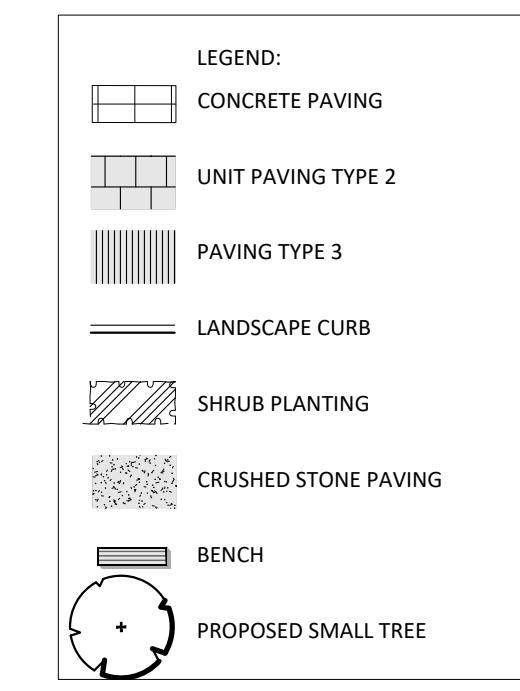

**zeidler**  
 600-158 Sterling Road  
 Toronto, ON M6R 2B7  
 T +1 416 596 8300  
 ZEIDLER.COM

**NEUF** ARCHITECTES  
 406-47 Clarence Street  
 Ottawa, ON K1N 9K1  
 T +1 613 234 2274  
 NEUFARCHITECTES.COM



NOTE  
 COPYRIGHT © ZEIDLER ARCHITECTURE INC.  
 CONTRACTOR MUST CHECK AND VERIFY ALL DIMENSIONS ON THE JOB. ANY DISCREPANCY OR CONTRADICTION INFORMATION WITHIN THIS SET OF DRAWINGS AND / OR OTHER CONSULTANTS' DRAWINGS MUST BE BROUGHT TO THE ATTENTION OF THE ARCHITECT BEFORE PROCEEDING.



**CSW**

Landscape Architecture  
 Urban Design  
 Site Planning  
 Recreation and Park Planning  
 Project Management

319 McRae Avenue, Suite 502, Ottawa, Ontario, K1Z 0B9  
 Tel: (613) 729-4536

NO.	ISSUE/ REVISION	DATE
4	RE-ISSUED TO SITE PLAN CONTROL	2022-12-09
3	RE-ISSUED TO SITE PLAN CONTROL	2022-08-19
2	RE-ISSUED TO SITE PLAN CONTROL	2022-04-27
1	ISSUED TO SITE PLAN CONTROL	2021-10-29

NOT FOR CONSTRUCTION

PROJECT  
**CF RIDEAU CENTRE  
 REGISTRY SITE**

PROJECT ADDRESS  
 70 NICOLAS ST.  
 OTTAWA, ON

TITLE  
**UPPER TERRACES  
 Landscape Layout**

PROJECT NO.	DRAWN	CHECKED
18-1-060	Author	Checker

DRAWING NO.	REVISION NO.
L1.2	2