

NOTE

COPYRIGHT © ZEIDLER ARCHITECTURE INC.

CONTRACTOR MUST CHECK AND VERIFY ALL DIMENSIONS ON THE JOB. ANY DISCREPANCY OR CONTRADICTION INFORMATION WITHIN THIS SET OF DRAWINGS AND / OR OTHER CONSULTANTS' DRAWINGS MUST BE BROUGHT TO THE ATTENTION OF THE ARCHITECT BEFORE PROCEEDING.

 PROPOSED BIRD FRIENDLY TREATMENT ON OUTER FACE OF GLAZING

MATERIALS LEGEND

1. BRICK
2. STONE
3. PODIUM LOW IRON GLAZING
4. PODIUM GLASS SPANDREL
5. GLASS RAILING
6. TOWER VISION GLAZING
7. TOWER GLASS SPANDREL
8. GLASS BALLUSTRADE
9. GLASS SCREEN
10. GREY METAL PANEL



Andrew McCreight
ANDREW MCCREIGHT
MANAGER (A), DEVELOPMENT REVIEW CENTRAL
PLANNING, REAL ESTATE & ECONOMIC DEVELOPMENT
DEPARTMENT, CITY OF OTTAWA

APPROVED
By Andrew McCreight at 3:09 pm, May 23, 2023

NO.	ISSUE/REVISION	DATE
5	RE-ISSUED FOR SITE PLAN CONTROL	2022-12-09
4	RE-ISSUED FOR SITE PLAN CONTROL	2022-08-24
3	RE-ISSUED FOR SITE PLAN CONTROL	2022-04-29
2	ISSUED FOR HERITAGE PERMIT # 1	2022-04-26
1	ISSUED FOR SITE PLAN CONTROL	2021-11-12

NO. ISSUE/REVISION DATE

PROJECT

**CF RIDEAU CENTRE
REGISTRY SITE**

FILE NO. D07-12-21-0197
PLAN NO. #18624

PROJECT ADDRESS
70 Nicholas Street
Ottawa, ONTARIO K1N 7B9

TITLE

EAST ELEVATION

PROJECT NO. 18-1060 / 12736
SCALE 1 : 200
CHECKED Checker

DRAWING NO. **A4-01**
REVISION NO. 

A4-01

4

#18624

NOTE

COPYRIGHT © ZEIDLER ARCHITECTURE INC.

CONTRACTOR MUST CHECK AND VERIFY ALL DIMENSIONS ON THE JOB. ANY DISCREPANCY OR CONTRADICTION INFORMATION WITHIN THIS SET OF DRAWINGS AND / OR OTHER CONSULTANTS' DRAWINGS MUST BE BROUGHT TO THE ATTENTION OF THE ARCHITECT BEFORE PROCEEDING.

 PROPOSED BIRD FRIENDLY TREATMENT ON OUTER FACE OF GLAZING

NO.	ISSUE/REVISION	DATE
5	RE-ISSUED FOR SITE PLAN CONTROL	2022-12-09
4	RE-ISSUED FOR SITE PLAN CONTROL	2022-08-24
3	RE-ISSUED FOR SITE PLAN CONTROL	2022-04-29
2	ISSUED FOR HERITAGE PERMIT # 1	2022-04-26
1	ISSUED FOR SITE PLAN CONTROL	2021-11-12

NO. ISSUE/REVISION DATE

PROJECT

**CF RIDEAU CENTRE
REGISTRY SITE**

FILE NO. D07-12-21-0197
PLAN NO. #18624

PROJECT ADDRESS
70 Nicholas Street
Ottawa, ONTARIO K1N 7B9

TITLE

**NORTH & SOUTH
ELEVATION**

PROJECT NO. 18-1060 / 12736 SCALE 1 : 200 CHECKED Checker



DRAWING NO. A4-02 REVISION NO. 4

A4-02

4

MATERIALS LEGEND

1. BRICK
2. STONE
3. PODIUM LOW IRON GLAZING
4. PODIUM GLASS SPANDREL
5. GLASS RAILING
6. TOWER VISION GLAZING
7. TOWER GLASS SPANDREL
8. GLASS BALLUSTRADE
9. GLASS SCREEN
10. GREY METAL PANEL

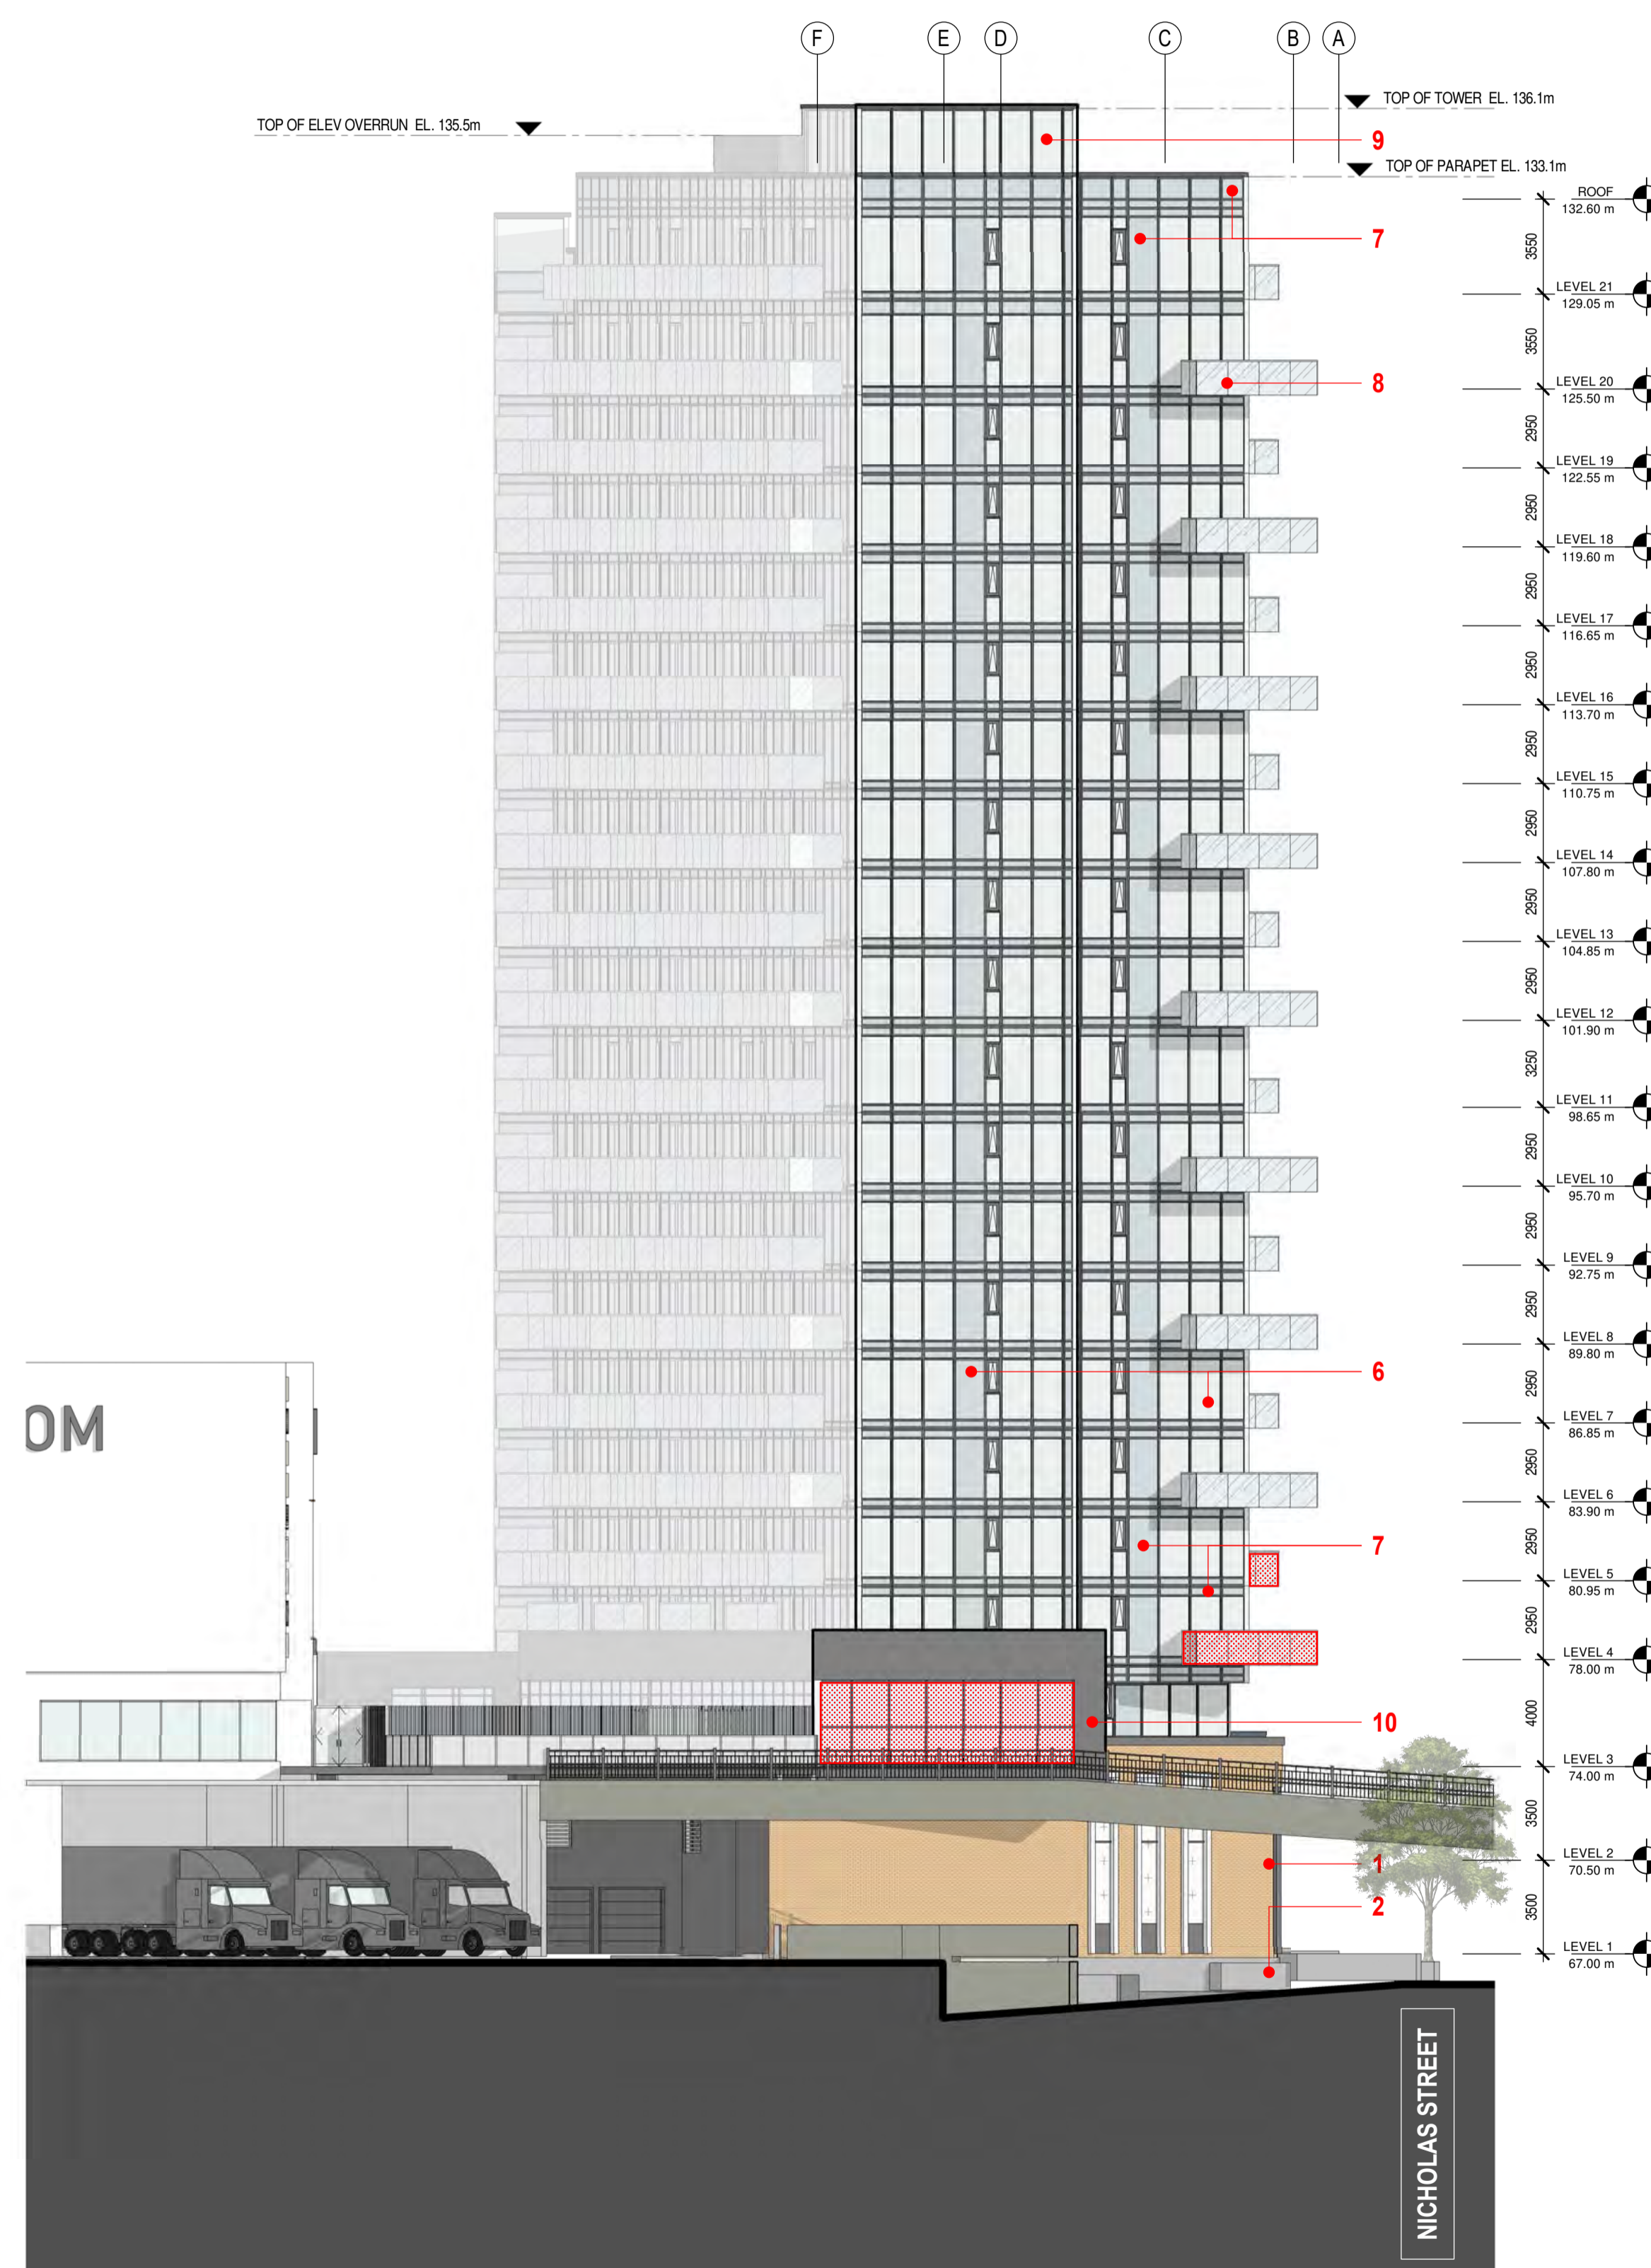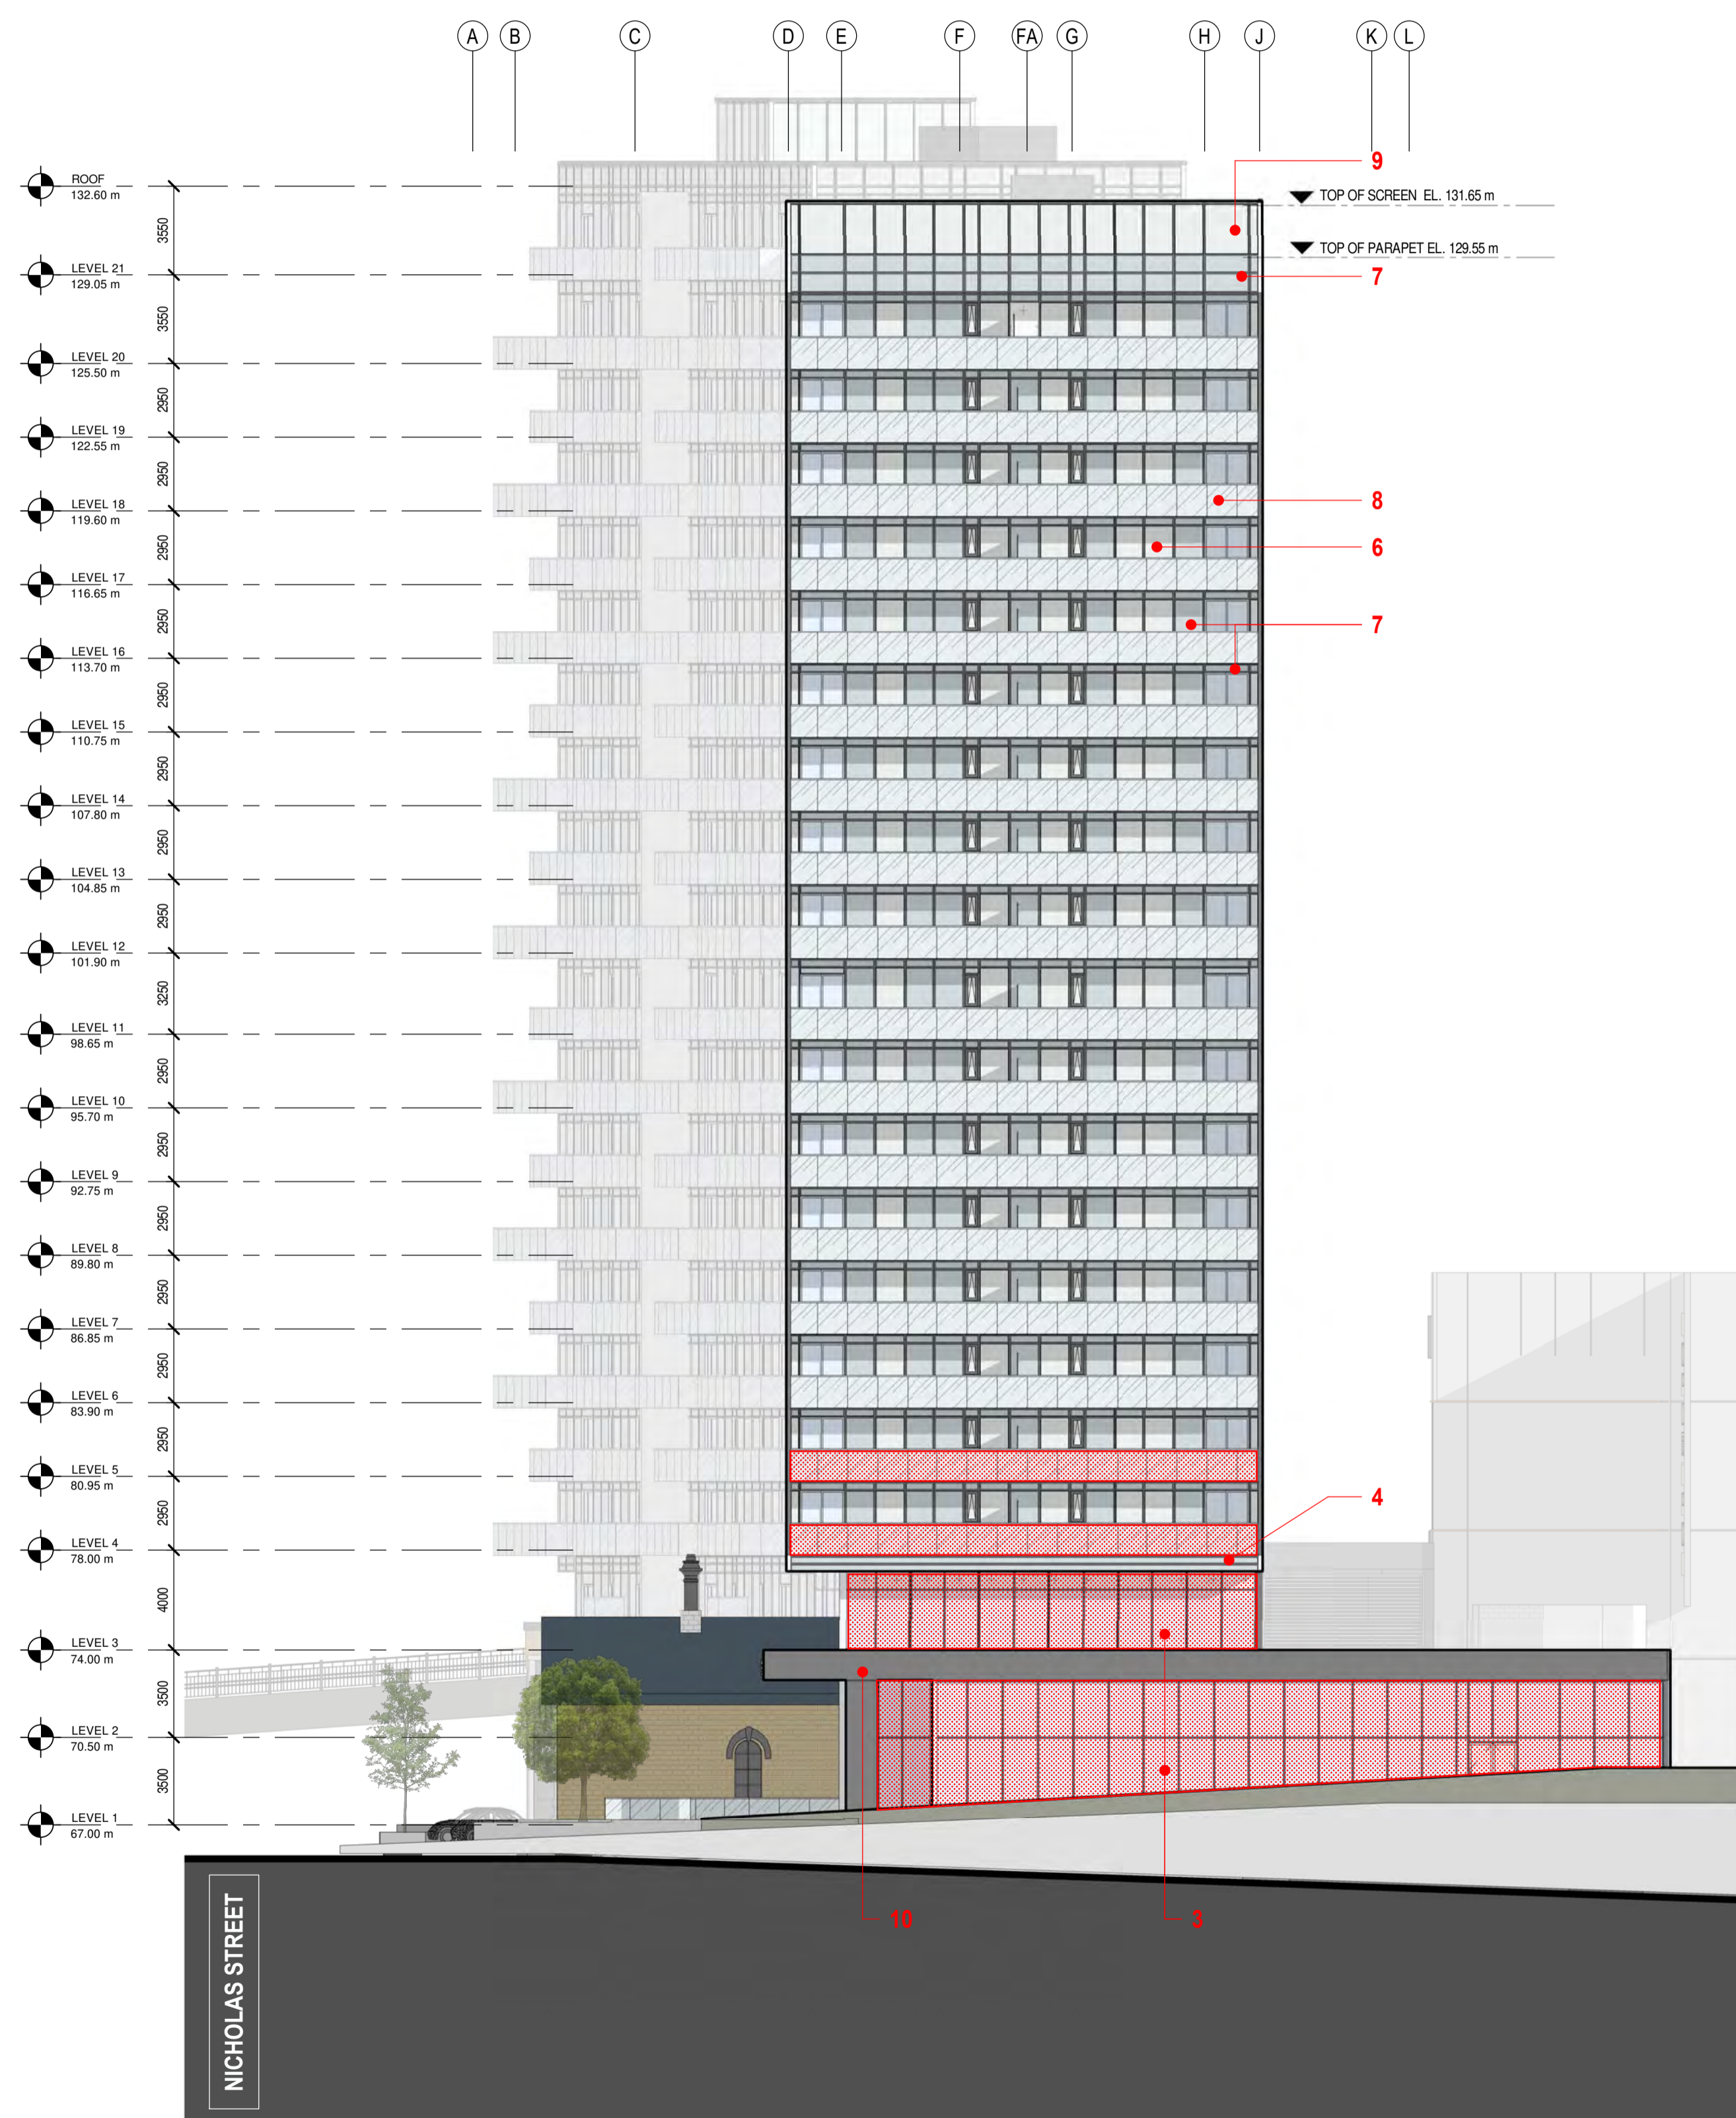

2 ELEVATION - NORTH
SCALE: 1 : 200

1 ELEVATION SOUTH
SCALE: 1 : 200

A. McCreight

ANDREW MCCREIGHT
MANAGER (A), DEVELOPMENT REVIEW CENTRAL
PLANNING, REAL ESTATE & ECONOMIC DEVELOPMENT
DEPARTMENT, CITY OF OTTAWA

APPROVED
 By Andrew McCreight at 3:09 pm, May 23, 2023

- MATERIALS LEGEND**
1. BRICK
 2. STONE
 3. PODIUM LOW IRON GLAZING
 4. PODIUM GLASS SPANDREL
 5. GLASS RAILING
 6. TOWER VISION GLAZING
 7. TOWER GLASS SPANDREL
 8. GLASS BALUSTRADE
 9. GLASS SCREEN
 10. GREY METAL PANEL

NOTE

COPYRIGHT © ZEIDLER ARCHITECTURE INC.

CONTRACTOR MUST CHECK AND VERIFY ALL DIMENSIONS ON THE JOB. ANY DISCREPANCY OR CONTRADICTION INFORMATION WITHIN THIS SET OF DRAWINGS AND / OR OTHER CONSULTANTS' DRAWINGS MUST BE BROUGHT TO THE ATTENTION OF THE ARCHITECT BEFORE PROCEEDING.

NO.	ISSUE/ REVISION	DATE
5	RE-ISSUED FOR SITE PLAN CONTROL	2022-12-09
4	RE-ISSUED FOR SITE PLAN CONTROL	2022-08-24
3	RE-ISSUED FOR SITE PLAN CONTROL	2022-04-29
2	ISSUED FOR HERITAGE PERMIT # 1	2022-04-26
1	ISSUED FOR SITE PLAN CONTROL	2021-11-12

NO. ISSUE/ REVISION DATE

PROJECT

**CF RIDEAU CENTRE
 REGISTRY SITE**

FILE NO. D07-12-21-0197
 PLAN NO. #18624

PROJECT ADDRESS
 70 Nicholas Street
 Ottawa, ONTARIO K1N 7B9


TITLE

WEST ELEVATION

PROJECT NO. 18-1060 / 12736
 SCALE 1 : 200
 CHECKED Checker

DRAWING NO. **A4-03**
 REVISION NO. **4**

#18624

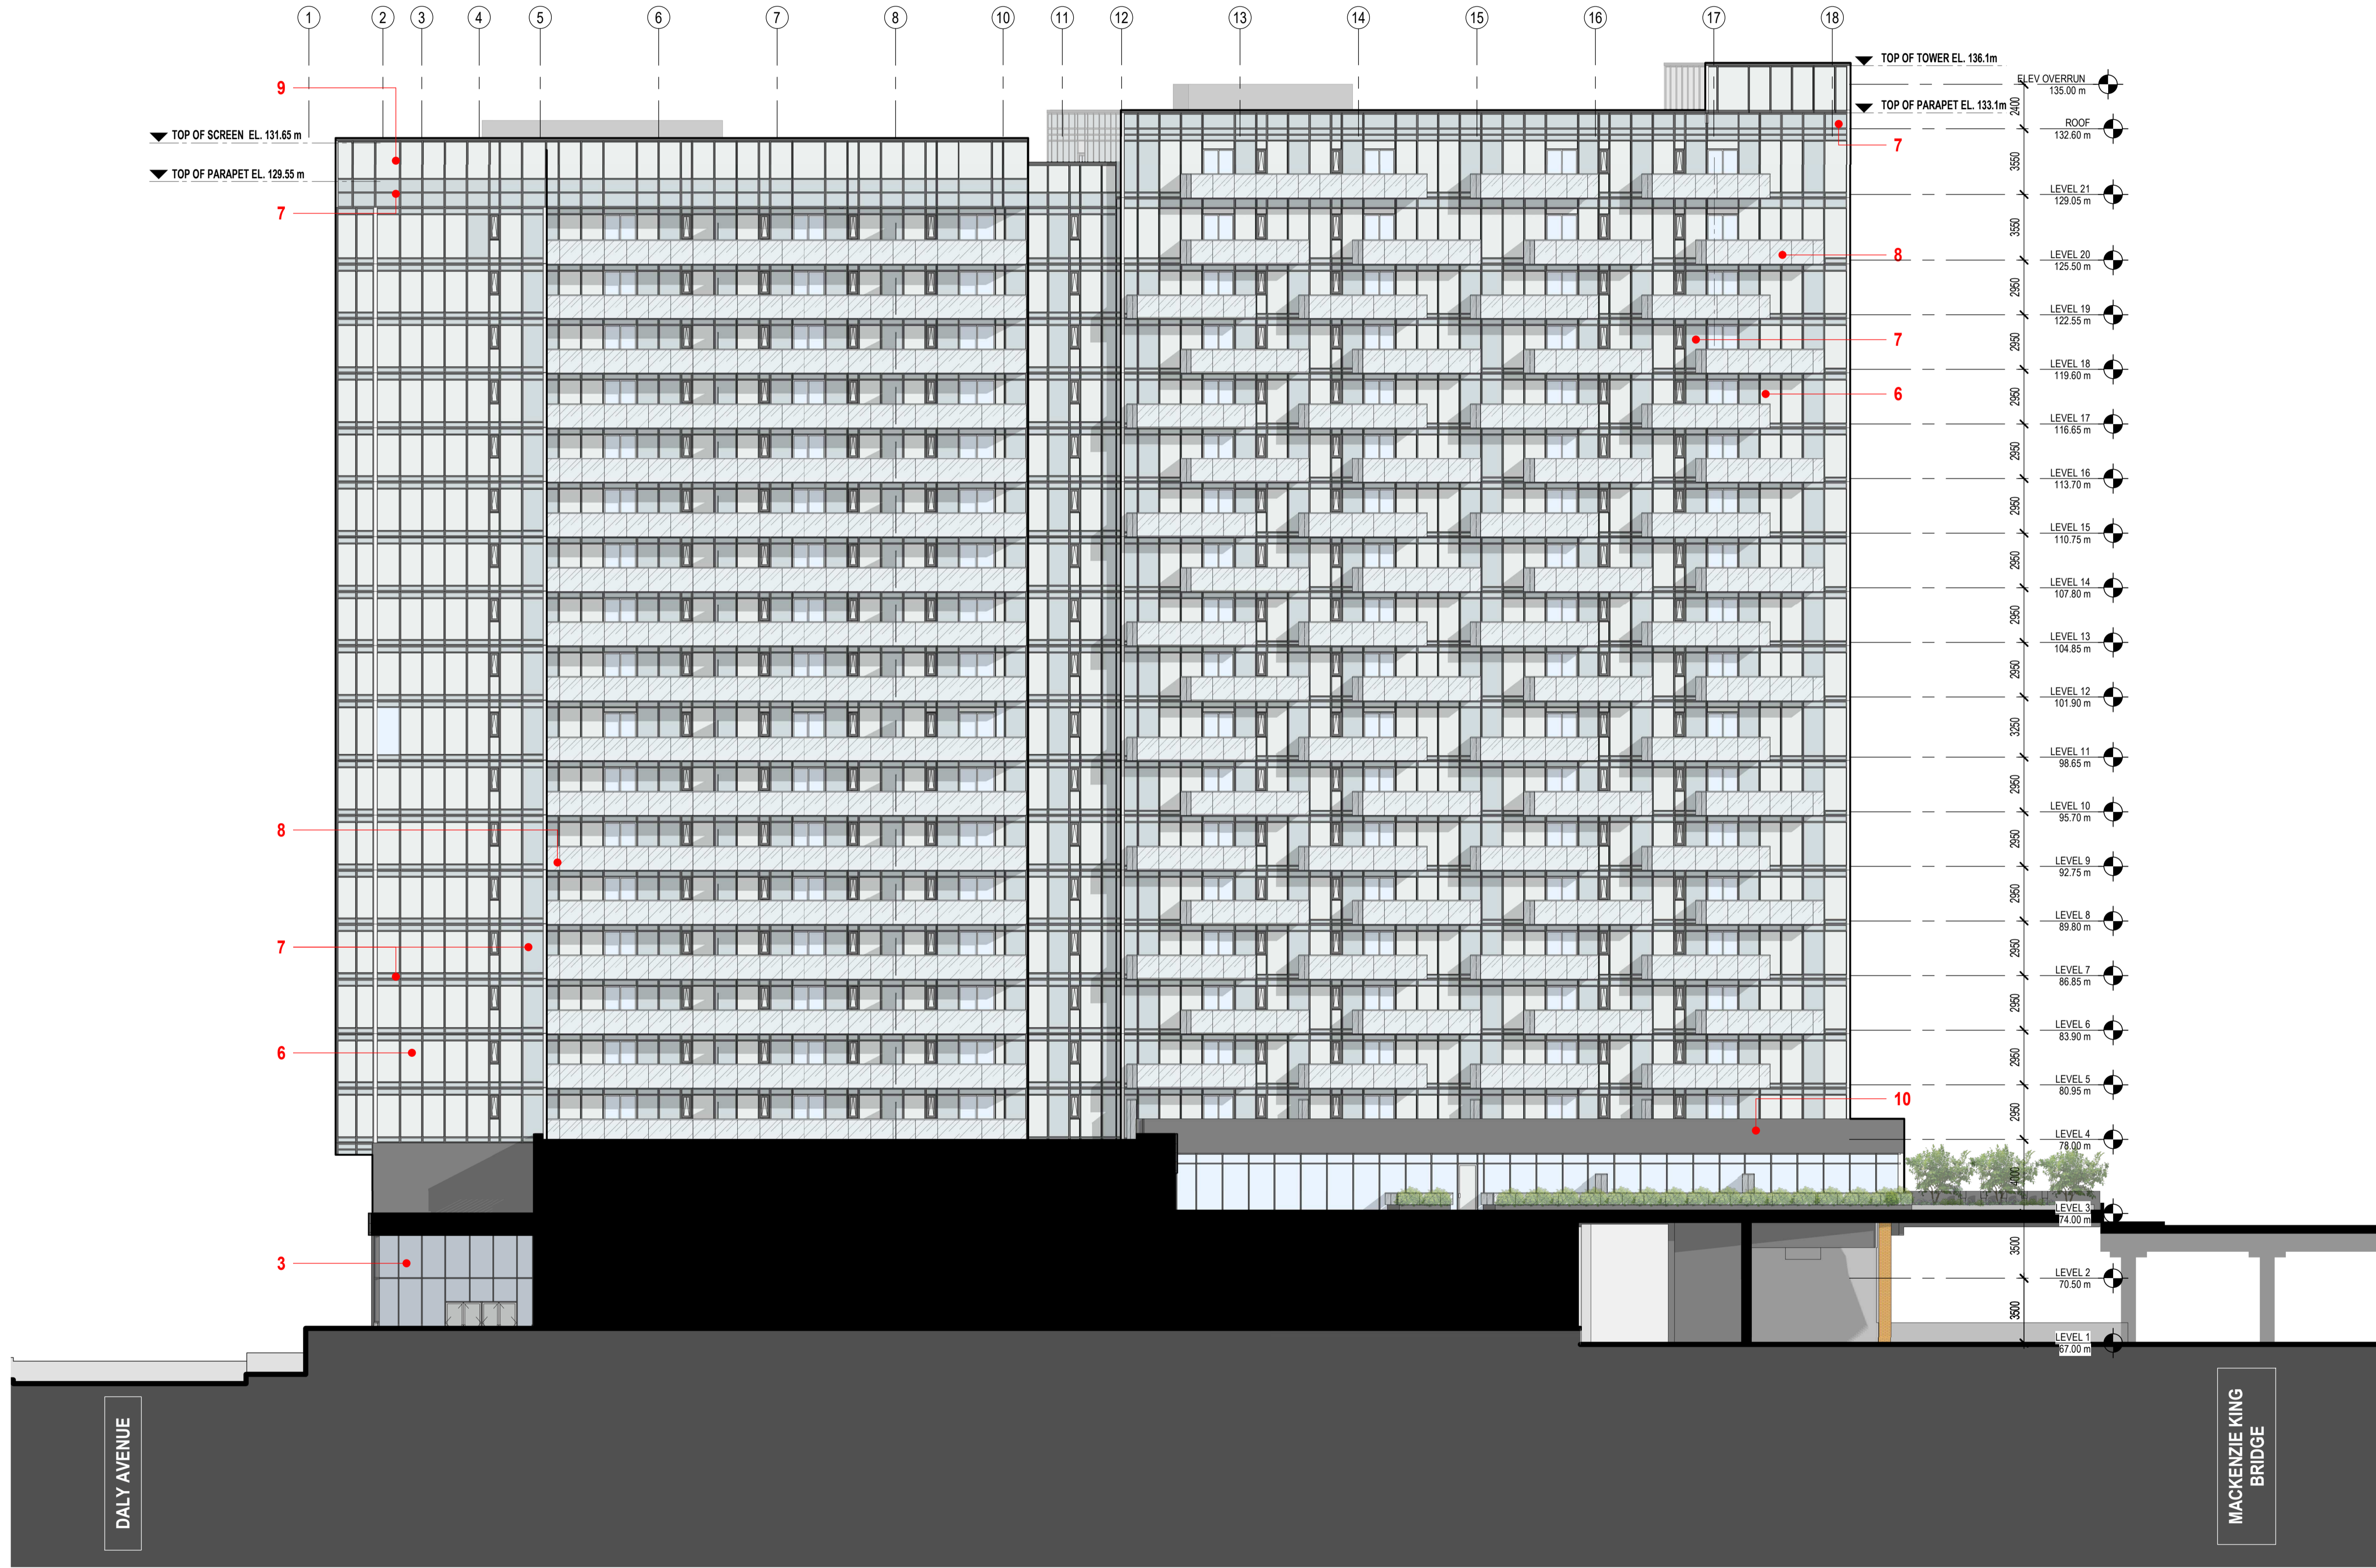

Autodesk Docs://12736_CF RIDEAU CENTER/CF-RCRS_12736_ZAL_18-1-060_ARC_SHELL_R22.rvt 2022-08-24 11:28:23 AM

D07-12-21-0197