

NOTE

COPYRIGHT © ZEIDLER ARCHITECTURE INC.
CONTRACTOR MUST CHECK AND VERIFY ALL DIMENSIONS ON THE JOB. ANY DISCREPANCY OR CONTRADICTORY INFORMATION WITHIN THIS SET OF DRAWINGS AND / OR OTHER CONSULTANTS' DRAWINGS MUST BE BROUGHT TO THE ATTENTION OF THE ARCHITECT BEFORE PROCEEDING.

 PROPOSED BIRD FRIENDLY TREATMENT ON OUTER FACE OF GLAZING

NO.	ISSUE/REVISION	DATE
5	RE-ISSUED FOR SITE PLAN CONTROL	2022-12-09
4	RE-ISSUED FOR SITE PLAN CONTROL	2022-08-24
3	RE-ISSUED FOR SITE PLAN CONTROL	2022-04-29
2	ISSUED FOR HERITAGE PERMIT # 1	2022-04-26
1	ISSUED FOR SITE PLAN CONTROL	2021-11-12

NO. ISSUE/REVISION DATE

PROJECT

**CF RIDEAU CENTRE
REGISTRY SITE**

FILE NO. D07-12-21-0197 PLAN NO. #18624

PROJECT ADDRESS
70 Nicholas Street
Ottawa, ONTARIO K1N 7B9

TITLE

EAST ELEVATION

PROJECT NO. 18-1060 / 12736 SCALE 1 : 200 CHECKED Checker


DRAWING NO. A4-01 REVISION NO. 4

A4-01

4

MATERIALS LEGEND

1. BRICK
2. STONE
3. PODIUM LOW IRON GLAZING
4. PODIUM GLASS SPANDREL
5. GLASS RAILING
6. TOWER VISION GLAZING
7. TOWER GLASS SPANDREL
8. GLASS BALLUSTRADE
9. GLASS SCREEN
10. GREY METAL PANEL

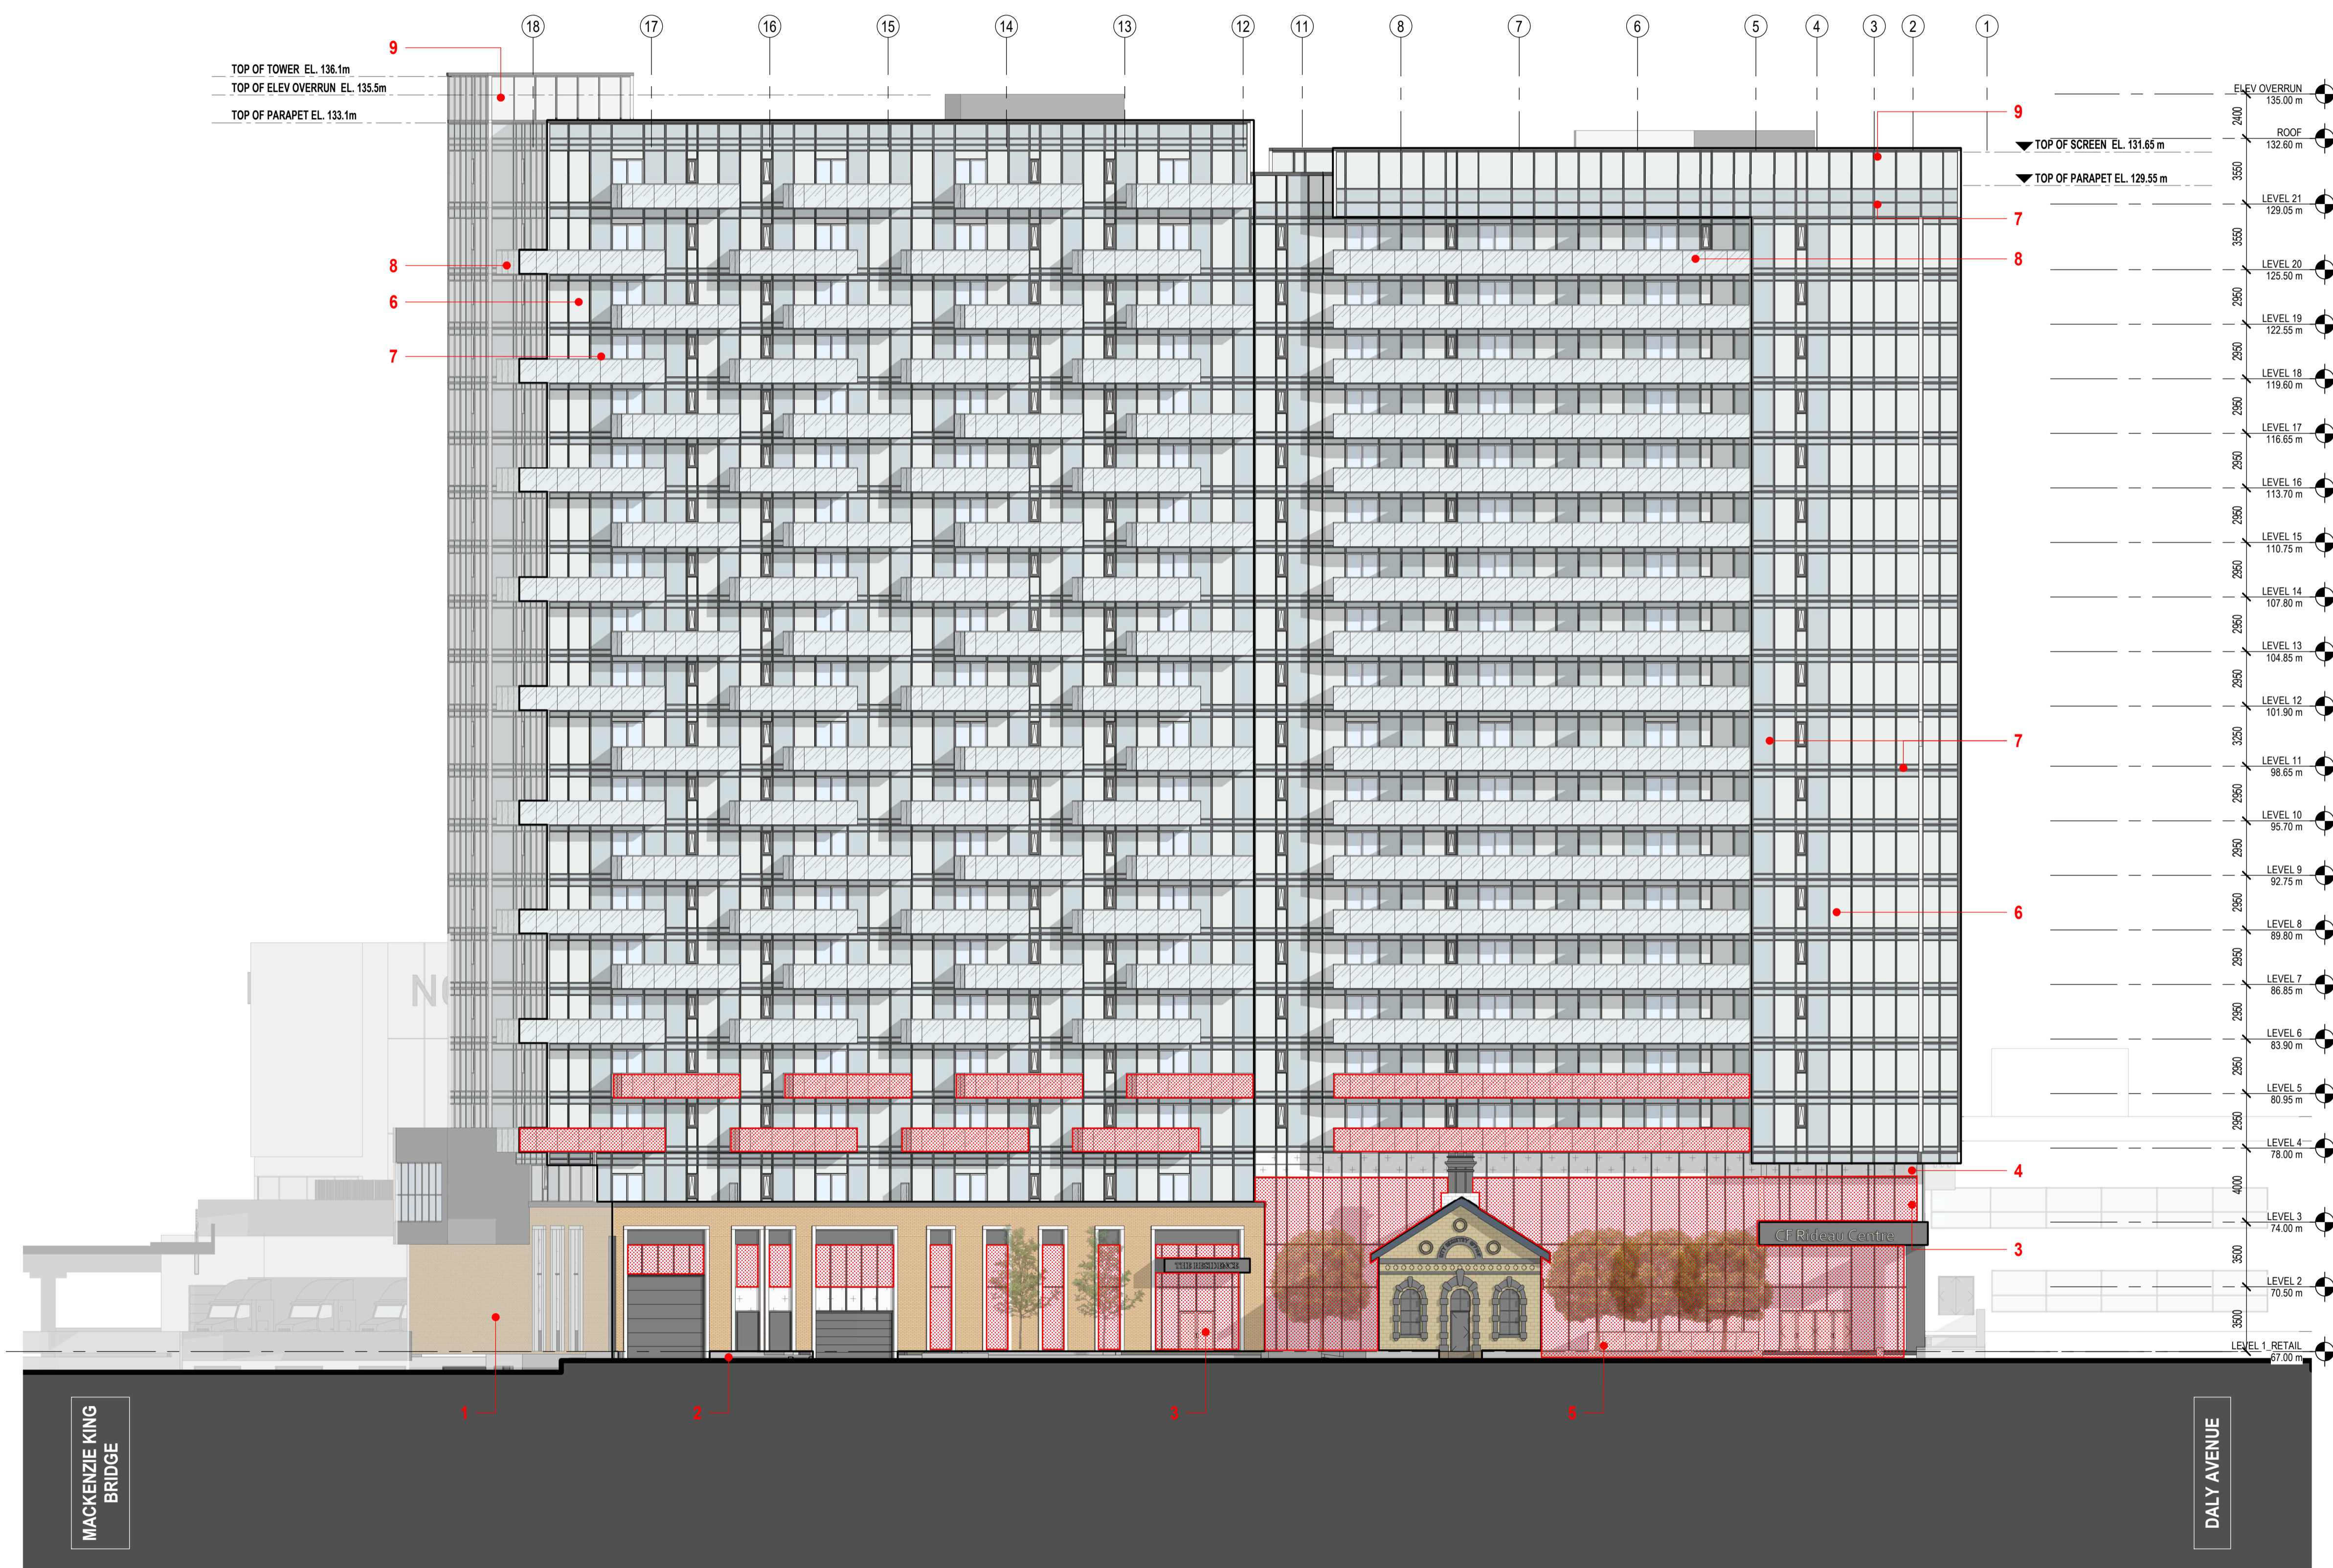

TOP OF TOWER EL. 136.1m
TOP OF ELEV OVERRUN EL. 135.5m
TOP OF PARAPET EL. 133.1m

ELEV OVERRUN 135.00 m
ROOF 132.60 m
LEVEL 21 129.05 m
LEVEL 20 125.50 m
LEVEL 19 122.55 m
LEVEL 18 119.60 m
LEVEL 17 116.65 m
LEVEL 16 113.70 m
LEVEL 15 110.75 m
LEVEL 14 107.80 m
LEVEL 13 104.85 m
LEVEL 12 101.90 m
LEVEL 11 98.95 m
LEVEL 10 96.00 m
LEVEL 9 92.75 m
LEVEL 8 89.90 m
LEVEL 7 86.85 m
LEVEL 6 83.90 m
LEVEL 5 80.95 m
LEVEL 4 78.00 m
LEVEL 3 74.00 m
LEVEL 2 70.50 m
LEVEL 1 RETAIL 27.00 m

MACKENZIE KING BRIDGE

DALY AVENUE

CF Rideau Centre

NOTE

COPYRIGHT © ZEIDLER ARCHITECTURE INC.

CONTRACTOR MUST CHECK AND VERIFY ALL DIMENSIONS ON THE JOB. ANY DISCREPANCY OR CONTRADICTION INFORMATION WITHIN THIS SET OF DRAWINGS AND / OR OTHER CONSULTANTS' DRAWINGS MUST BE BROUGHT TO THE ATTENTION OF THE ARCHITECT BEFORE PROCEEDING.

 PROPOSED BIRD FRIENDLY TREATMENT ON OUTER FACE OF GLAZING

NO.	ISSUE/REVISION	DATE
5	RE-ISSUED FOR SITE PLAN CONTROL	2022-12-09
4	RE-ISSUED FOR SITE PLAN CONTROL	2022-08-24
3	RE-ISSUED FOR SITE PLAN CONTROL	2022-04-29
2	ISSUED FOR HERITAGE PERMIT # 1	2022-04-26
1	ISSUED FOR SITE PLAN CONTROL	2021-11-12

NO. ISSUE/REVISION DATE

PROJECT

**CF RIDEAU CENTRE
REGISTRY SITE**

FILE NO. D07-12-21-0197
PLAN NO. #18624

PROJECT ADDRESS
70 Nicholas Street
Ottawa, ONTARIO K1N 7B9

TITLE

**NORTH & SOUTH
ELEVATION**

PROJECT NO. 18-1060 / 12736 SCALE 1 : 200 CHECKED Checker

DRAWING NO. A4-02 REVISION NO. 4



A4-02

4

#18624

MATERIALS LEGEND

1. BRICK
2. STONE
3. PODIUM LOW IRON GLAZING
4. PODIUM GLASS SPANDREL
5. GLASS RAILING
6. TOWER VISION GLAZING
7. TOWER GLASS SPANDREL
8. GLASS BALUSTRADE
9. GLASS SCREEN
10. GREY METAL PANEL

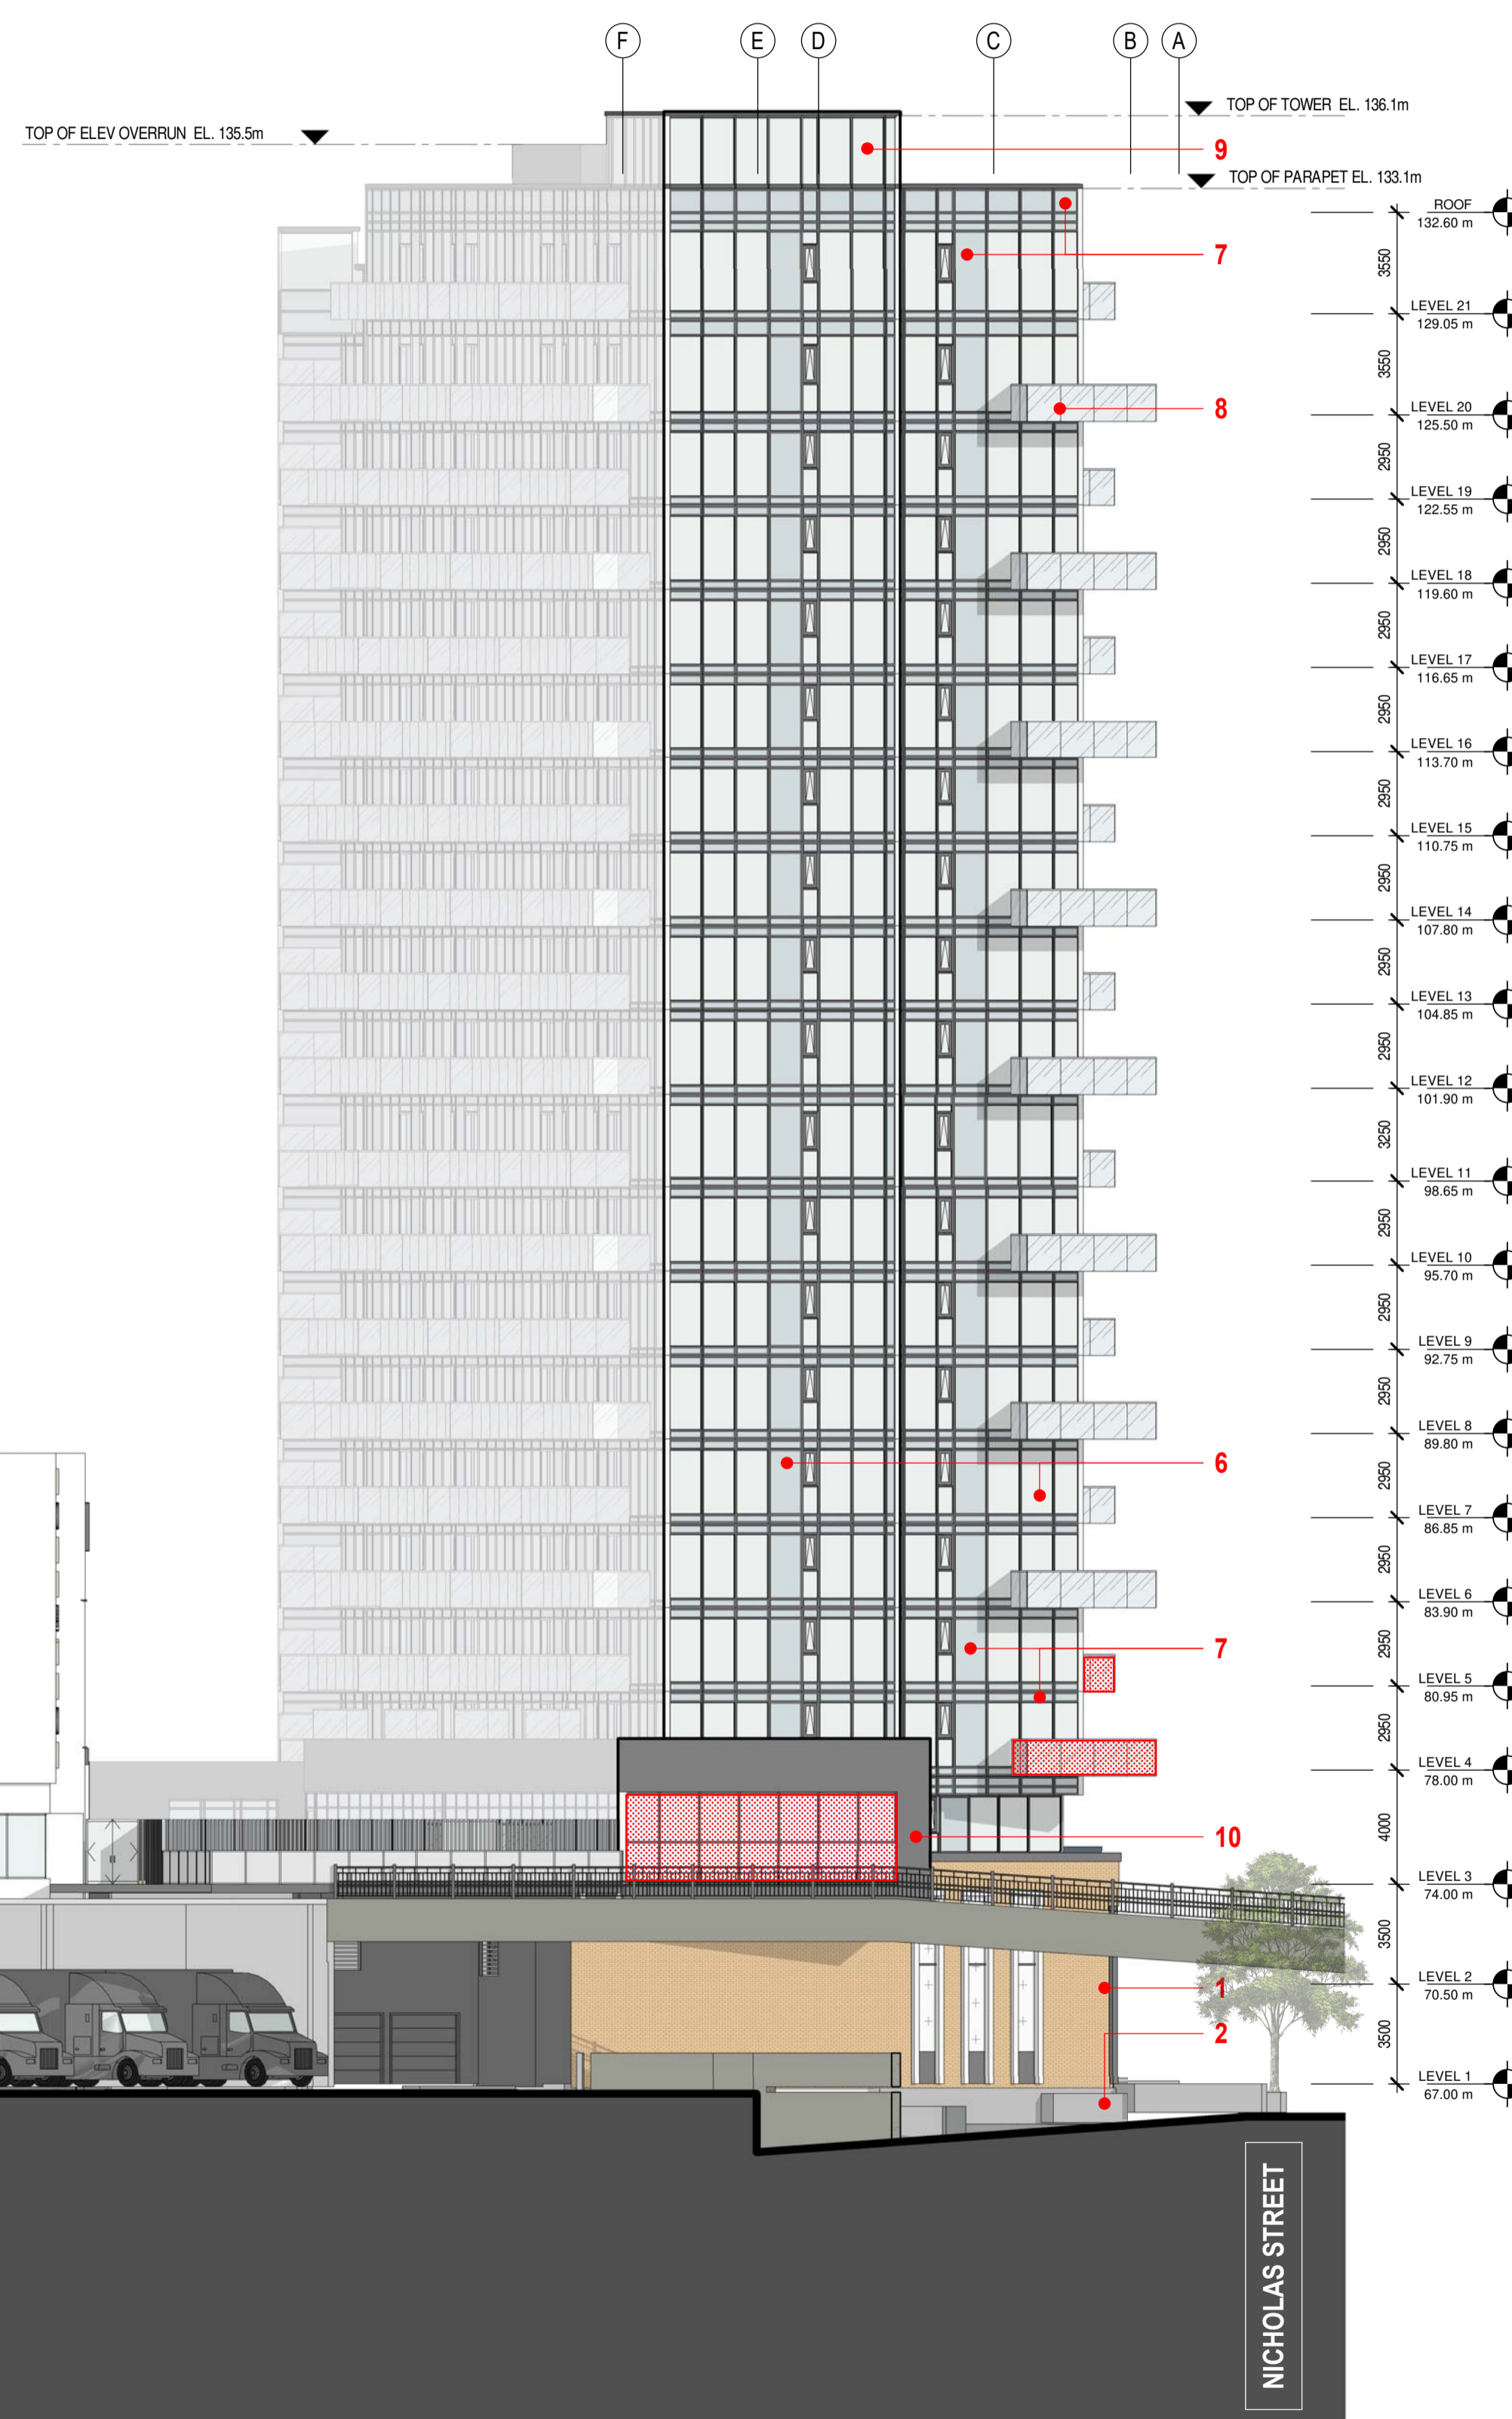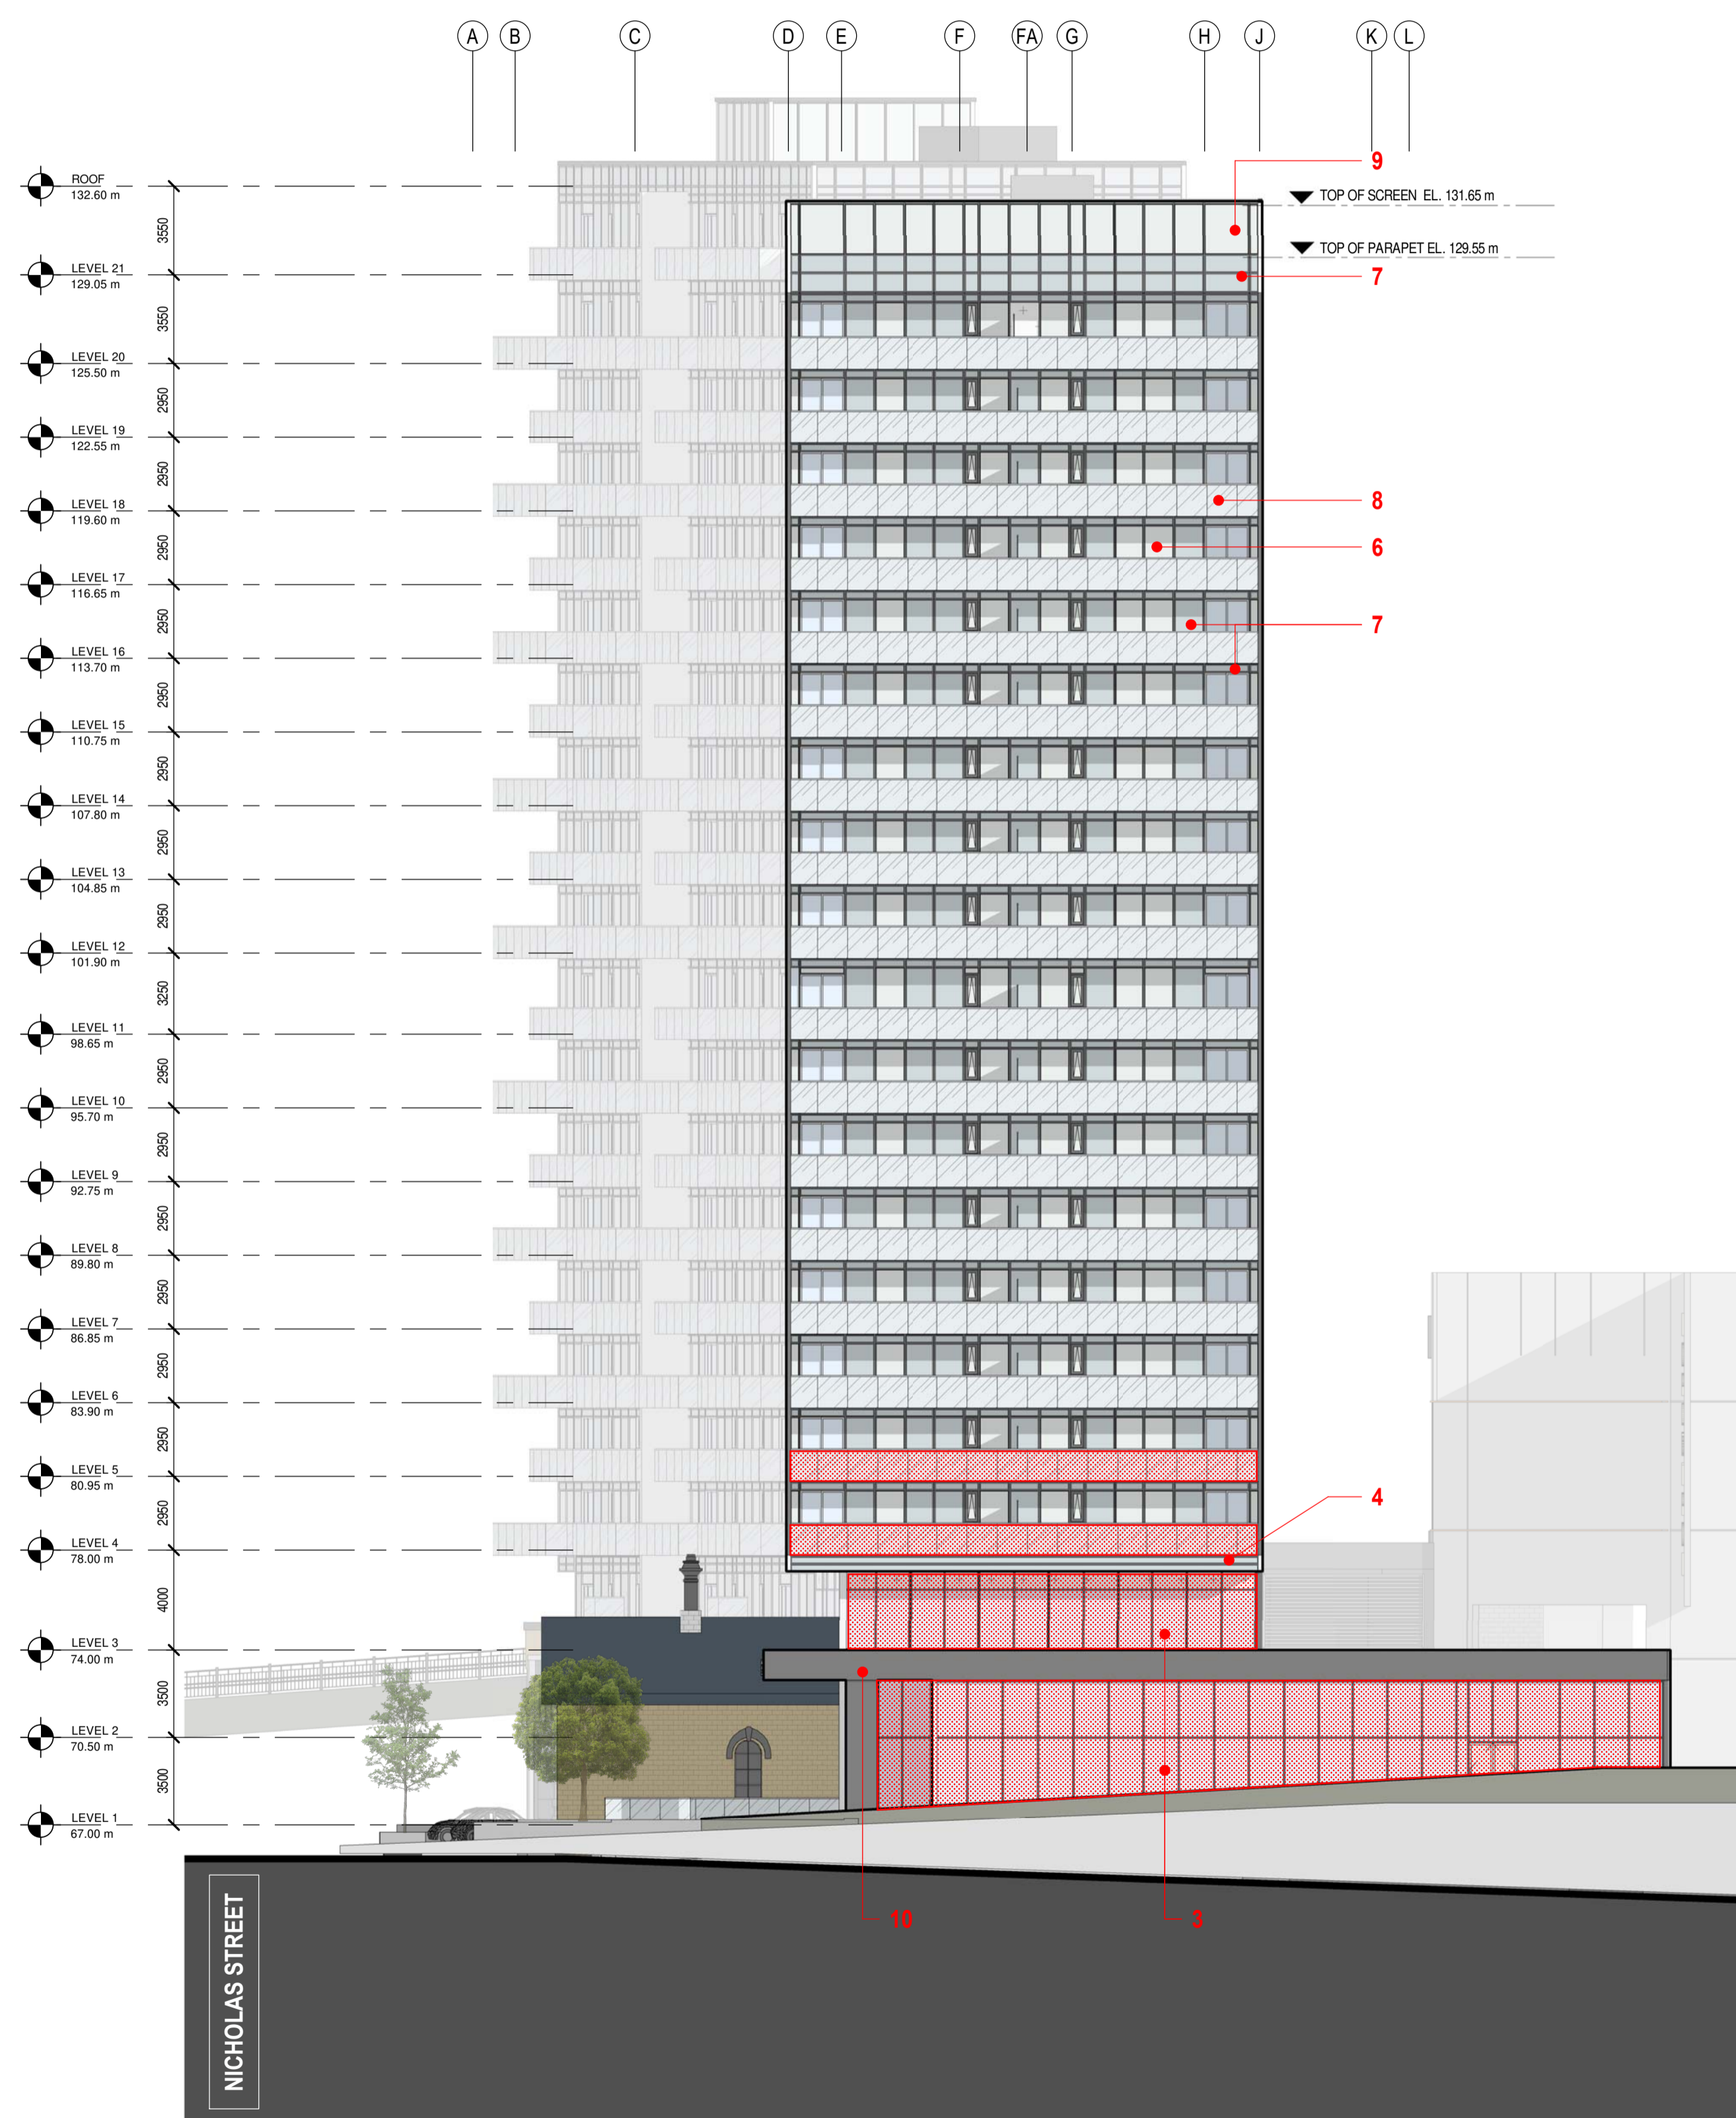

2 ELEVATION - NORTH
SCALE: 1 : 200

1 ELEVATION SOUTH
SCALE: 1 : 200