
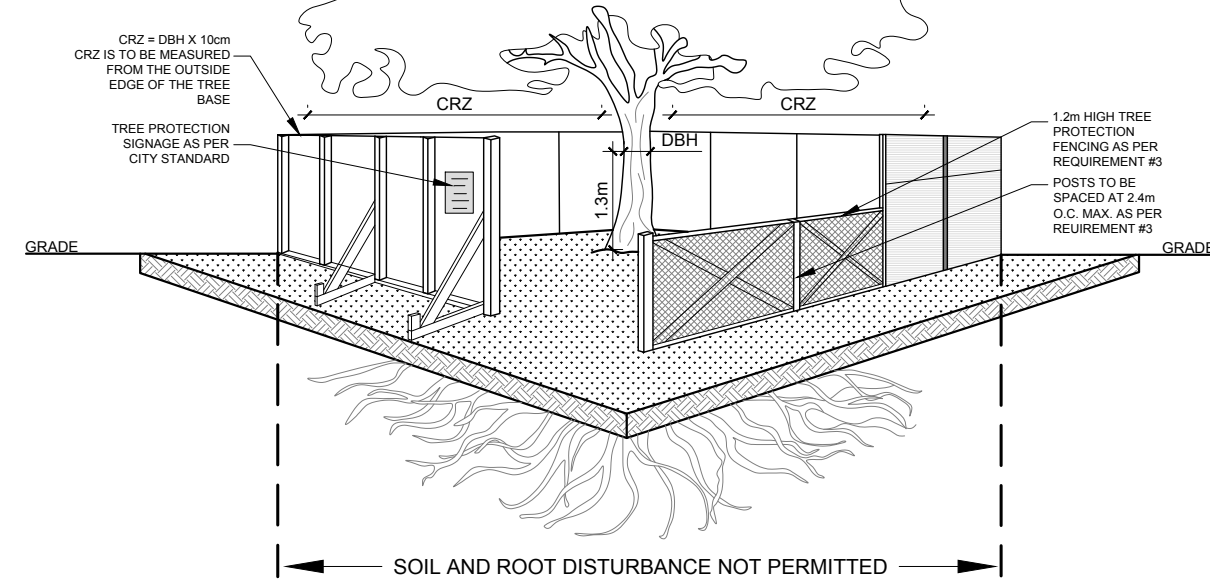


EXISTING TREE LIST						
KEY	QTY	BOTANICAL NAME	COMMON NAME	SIZE	CONDITION	REMARKS
DECIDUOUS TREES						
AN1	1	<i>Acer negundo</i>	Manitoba Maple	650mm dia.	Fair	To be removed
AN2	1	<i>Acer negundo</i>	Manitoba Maple	750mm dia., 800mm dia.	Poor, multiple stems	To remain
AN3	1	<i>Acer negundo</i>	Manitoba Maple	1000mm dia.	Fair	To remain
SR	1	<i>Syringa reticulata</i>	Japanese Tree Lilac	300mm dia.	Good	To remain


PROPOSED PLANT LIST						
KEY	QTY	BOTANICAL NAME	COMMON NAME	SIZE	CONDITION	SPACING
DECIDUOUS TREES						
AL	1	<i>Amelanchier laevis</i> 'Spring Flurry'	Spring Flurry Serviceberry	60mm dia.	WB	n/a
GT	1	<i>Gleditsia triacanthos var inermis</i> 'Imperial'	Imperial Honeylocust	60mm dia.	WB	n/a
SR	1	<i>Syringa reticulata</i>	Japanese Tree Lilac	60mm dia.	WB	n/a
SHRUBS						
Hp	17	<i>Hydrangea paniculata</i> 'Bombshell'	Bombshell Hydrangea	2 gal, 60cm HT	Potted	80cm
Tm	27	<i>Taxus x media</i> 'Hicksi'	Hick's Yew	5 gal, 50cm HT	Potted	110cm
TmN	25	<i>Taxus cuspidata</i> 'Nana'	Dwarf Japanese Yew	40cm BBC	Potted	70cm
TmR	6	<i>Taxus x media</i> 'Rising Star'	Rising Star Yew	5 gal, 60cm HT	Potted	70cm
PERENNIALS/ GRASSES						
aa	13	<i>Astilbe ardensii</i> 'Amethyst'	False Spirea	1 gal	Potted	60cm
ca	68	<i>Calamagrostis acutiflora</i> 'Karl Foerster'	Karl Foerster Feather Reed Grass	1 gal	Potted	80cm
cp	24	<i>Carex pensylvanica</i>	Oak Sedge	1 gal	Potted	40cm
nf	60	<i>Nepeta faassenii</i> 'Purrsain Blue'	Catmint	1 gal	Potted	40cm
pv	12	<i>Panicum virgatum</i> 'Shenandoah'	Shenandoah Switch Grass	1 gal	Potted	80cm

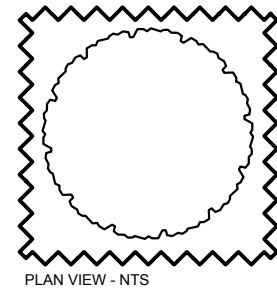

2 TREE PROTECTION DETAIL
SCALE 1:NTS

TREE PROTECTION REQUIREMENTS:

1. PRIOR TO ANY WORK ACTIVITY WITHIN THE CRITICAL ROOT ZONE (CRZ) OF A TREE, TREE PROTECTION FENCING MUST BE INSTALLED SURROUNDING THE CRITICAL ROOT ZONE AND REMAIN IN PLACE UNTIL THE WORK IS COMPLETE.
2. UNLESS PLANS ARE APPROVED BY CITY FORESTRY STAFF, FOR WORK WITHIN THE CRZ:
 - DO NOT PLACE ANY MATERIAL OR EQUIPMENT INCLUDING OUTFITTERS;
 - DO NOT ATTACH ANY SIGNS, NOTICES OR POSTERS TO ANY TREE;
 - DO NOT RAISE OR LOWER THE EXISTING GRADE;
 - TUNNEL OR BORE WHEN DIGGING;
 - DO NOT DAMAGE THE ROOT SYSTEM, TRUNK, OR BRANCHES OF ANY TREE;
 - ENSURE THAT EXHAUST FUMES FROM ALL EQUIPMENT ARE NOT DIRECTED TOWARD ANY TREE CANOPY;
 - DO NOT EXTEND HARD SURFACE OR SIGNIFICANTLY CHANGE LANDSCAPING
3. TREE PROTECTION FENCING MUST BE AT LEAST 1.2m IN HEIGHT, AND BE CONSTRUCTED OF RIGID OR FRAMED MATERIALS (E.G. MODULOC® STEEL, PLYWOOD BOARDING, OR SNOW FENCE ON A 2"x4" WOOD FRAME) WITH POSTS 2.4m APART, SUCH THAT THE FENCE LOCATION CANNOT BE ALTERED. ALL SUPPORTS AND BRACING MUST BE PLACED OUTSIDE OF THE CRZ, AND INSTALLATION MUST MINIMIZE DAMAGE TO EXISTING ROOTS. (SEE DETAIL.)
4. THE LOCATION OF THE TREE PROTECTION FENCING MUST BE DETERMINED BY AN ARBORIST AND DETAILED ON ANY ASSOCIATED PLANS FOR THE SITE (E.G. TREE CONSERVATION REPORT, TREE CRZ/TPZ REPORT, ETC). THE PLAN AND CONSTRUCTED FENCING MUST BE APPROVED BY CITY FORESTRY STAFF PRIOR TO THE COMMENCEMENT OF WORK.
5. IF THE FENCED TREE PROTECTION AREA MUST BE REDUCED TO FACILITATE CONSTRUCTION MITIGATION MEASURES MUST BE PRESCRIBED BY AN ARBORIST AND APPROVED BY CITY FORESTRY STAFF. THESE MAY INCLUDE THE PLACEMENT OF PLYWOOD, WOOD CHIPS OR STEEL PLATING OVER THE ROOTS FOR PROTECTION OR THE PROPER PRUNING AND CARE OF ROOTS WHERE ENCOUNTERED.
6. BY LAWS:
 - ALL CITY-OWNED TREES ARE PROTECTED UNDER THE MUNICIPAL TREES AND NATURAL AREAS PROTECTION BY-LAW (2008-279) WITHIN THE URBAN AREA.
 - PRIVATELY OWNED TREES GREATER THAN 50mm IN DIAMETER ON LOTS 1 HECTARE IN SIZE OR LESS, AND TREES GREATER THAN 15cm IN DIAMETER ON LOTS GREATER THAN 1 HECTARE, ARE PROTECTED UNDER THE URBAN TREE CONSERVATION BY-LAW (2008-200).

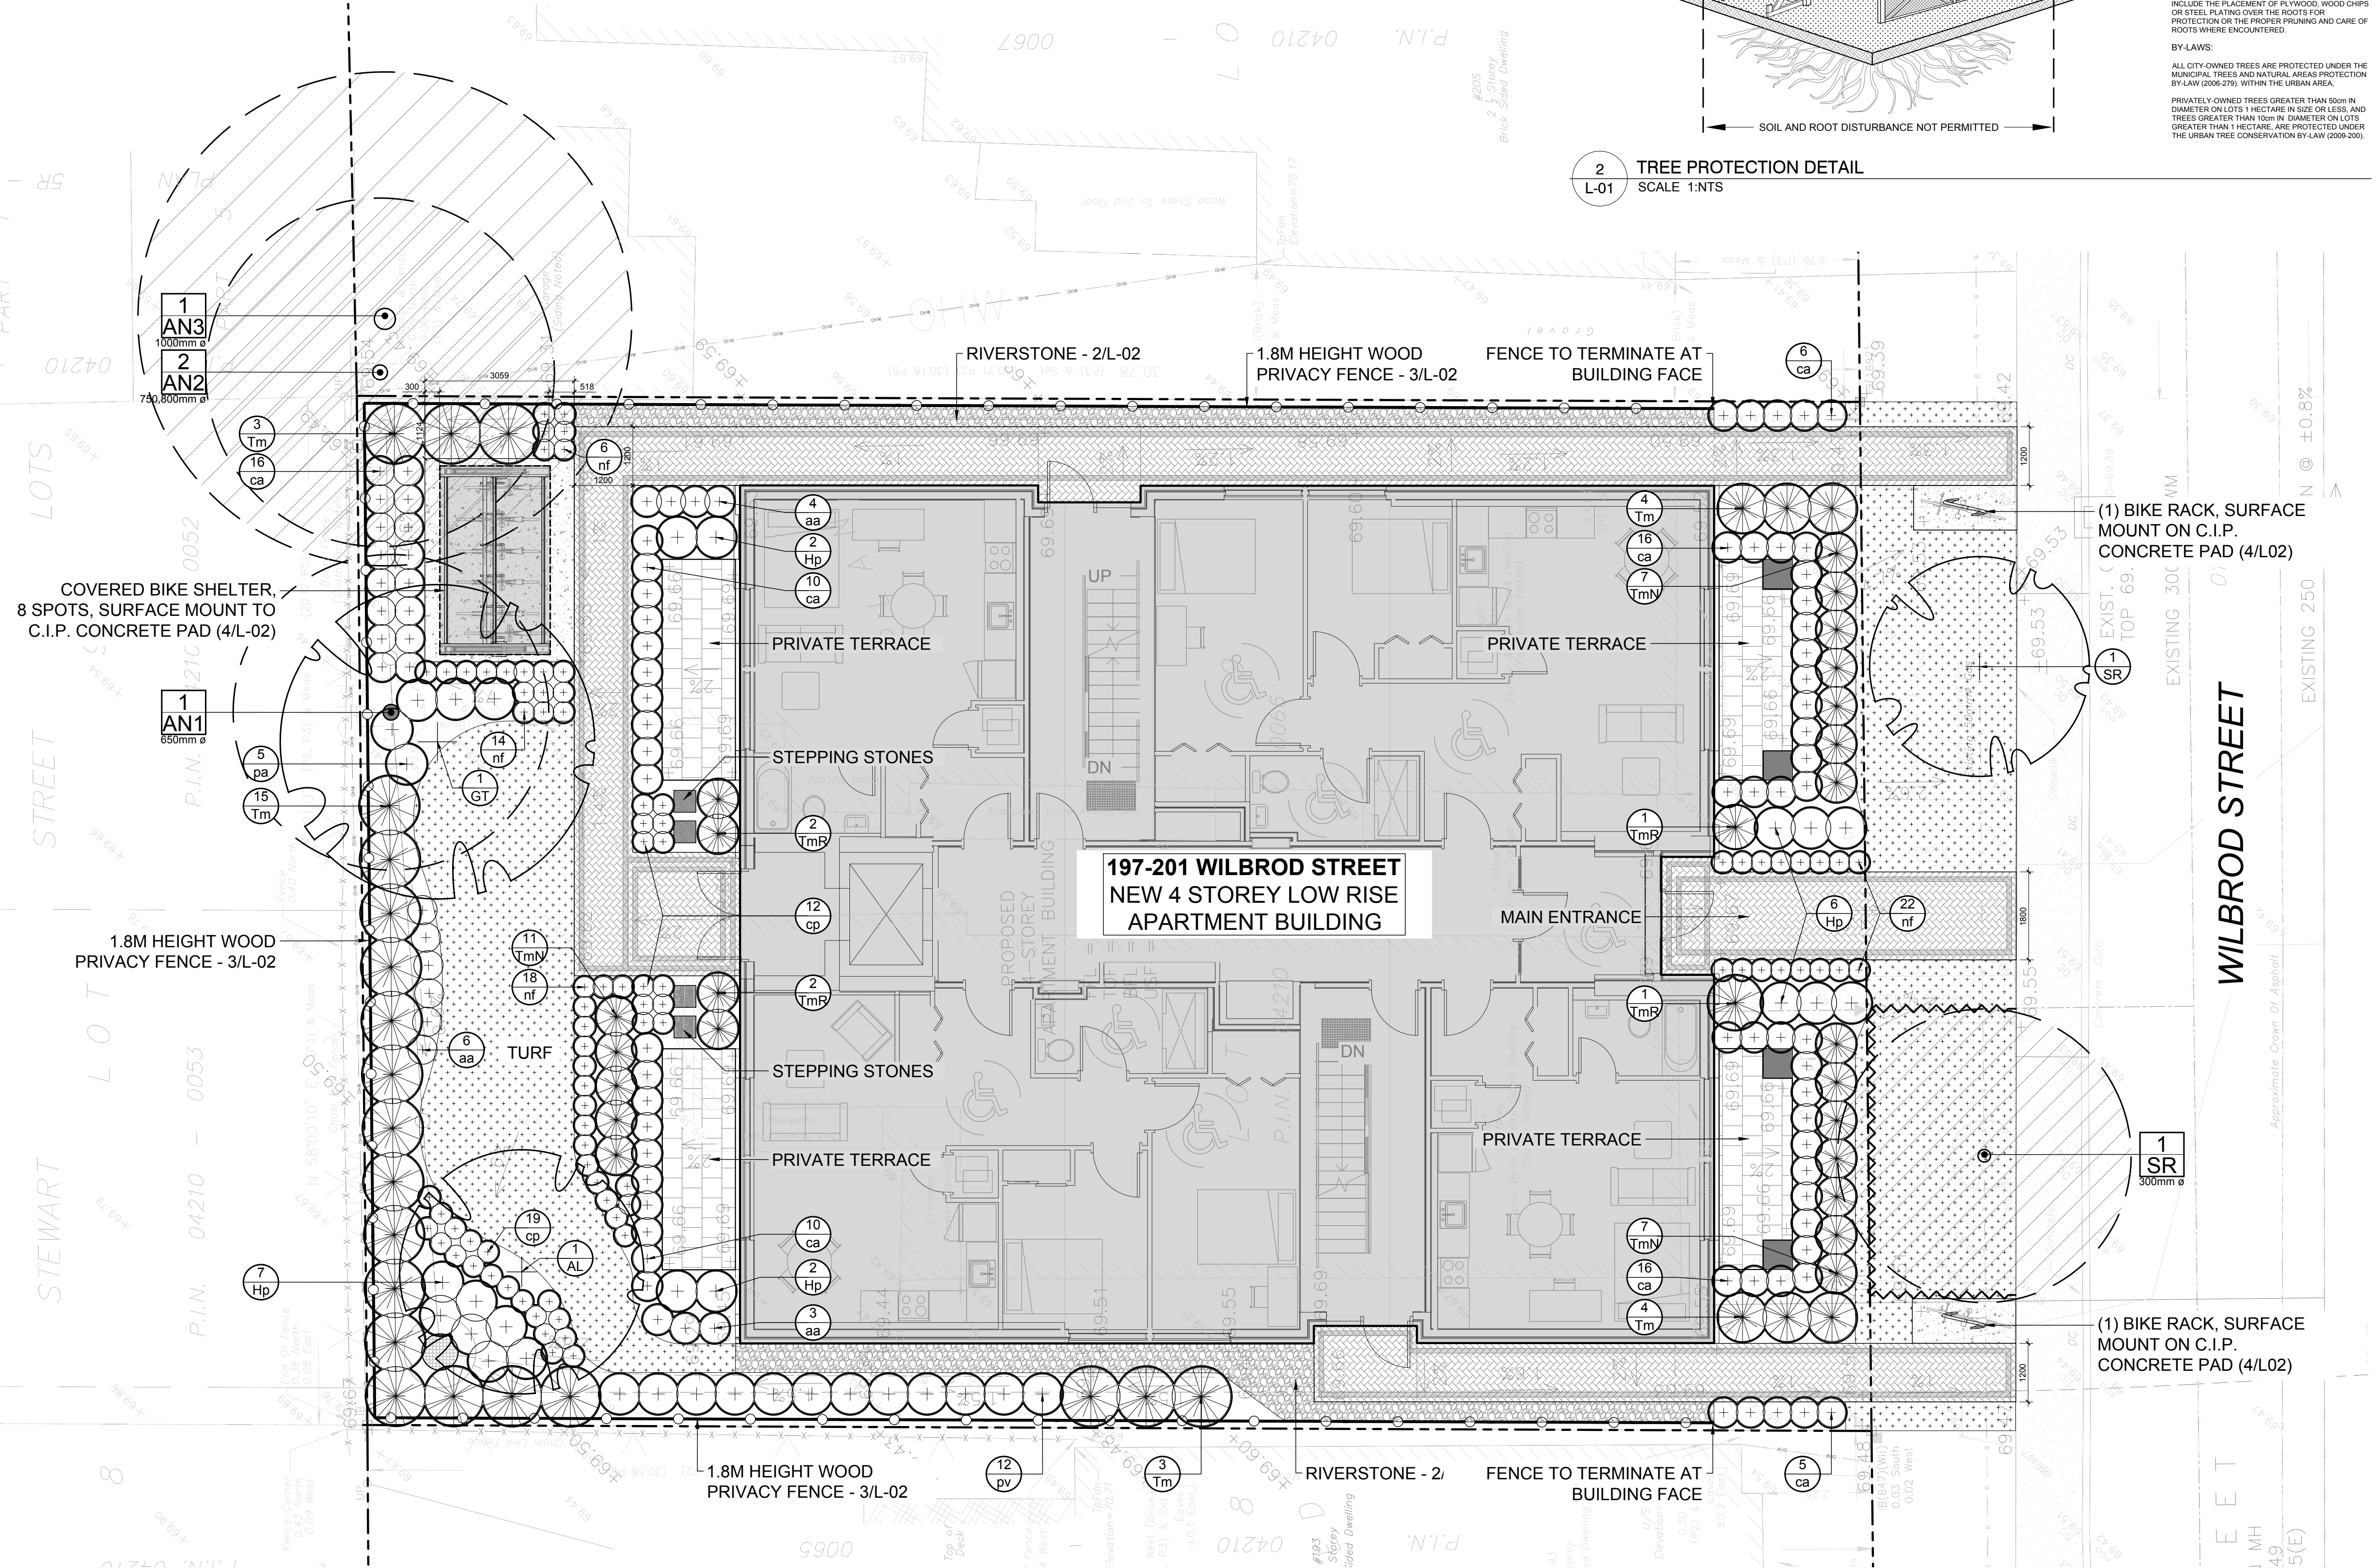

1 TREE CONSERVATION REPORT & LANDSCAPE PLAN
SCALE 1:75

- LEGEND
- PROPERTY LINE
 - EXISTING TREE TO REMAIN
 - EXISTING TREE TO BE REMOVED
 - PAVER TYPE 1 C/W ACCENT SEE 1/L-02
 - PAVER TYPE 2 SEE 1/L-02
 - RIVERSTONE
 - TURF
 - WOOD PRIVACY FENCE
 - TREE PROTECTION FENCE
 - PROPOSED DECIDUOUS TREE
 - PROPOSED SHRUBS & PERENNIALS
 - PROPOSED CONIFEROUS TREE
 - PROPOSED CATCH BASIN - SEE CIVIL
 - BIKE RACK

CONSULTANTS

ARCHITECTS:

GRG ARCHITECTS
47 CLARENCE STREET, SUITE 401
OTTAWA, ONTARIO K1N 9K1
Tel: (613) 241-8203

CIVIL ENGINEERS:

DB GREY ENGINEERING
790 LONG POINT CIRCLE
OTTAWA, ONTARIO K1T 4E9
Tel: (613) 425-8844

LEGEND

1	ISSUED FOR SITE PLAN CONTROL	12/23/2021	MK	JL
No.	Issue	Date	DR	CK

JAMES B. LENNOX & ASSOCIATES INC.
LANDSCAPE ARCHITECTS
3332 CARLING AVE. OTTAWA, ONTARIO K2H 5A8
Tel: (613) 722-5168 Fax: (613) 722-5168

PROJECT
197-201 WILBROD


DRAWING
TREE CONSERVATION REPORT &
LANDSCAPE PLAN

STAMP


SCALE
AS SHOWN
START DATE
12-06-2021
PROJECT NO.
21GR2178

PROJECT NORTH


DRAWING NO.
L-01
PLOT SIZE ARCH-D

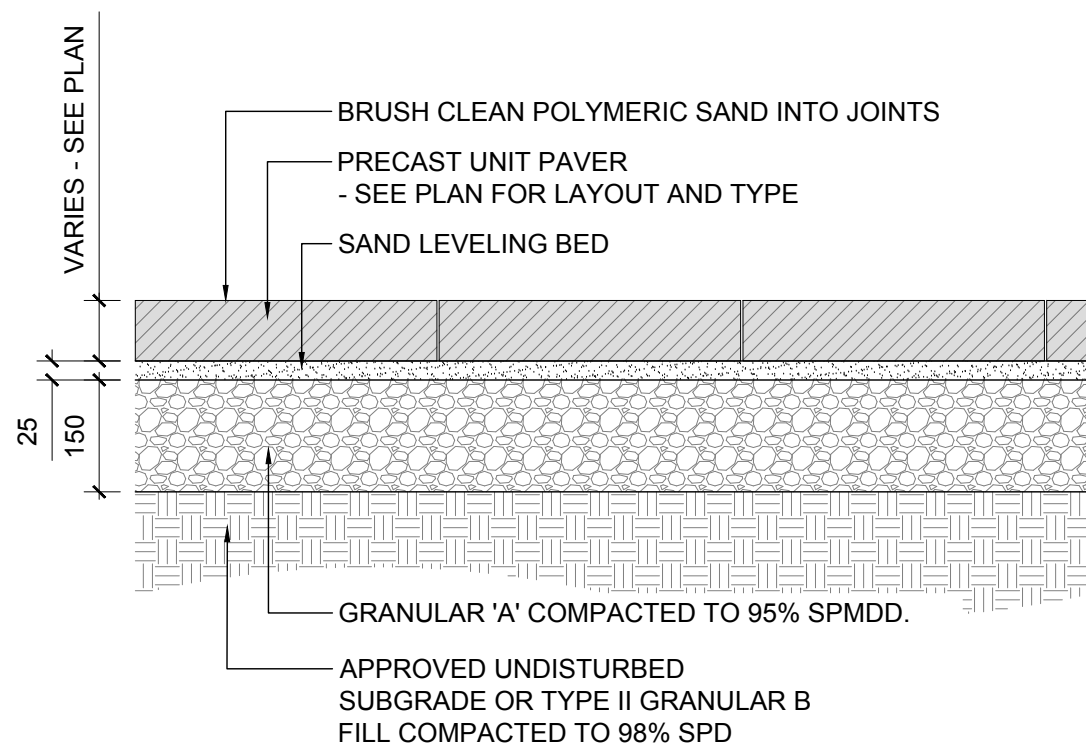


1
L-02
PRECAST UNIT PAVERS
SCALE 1:10

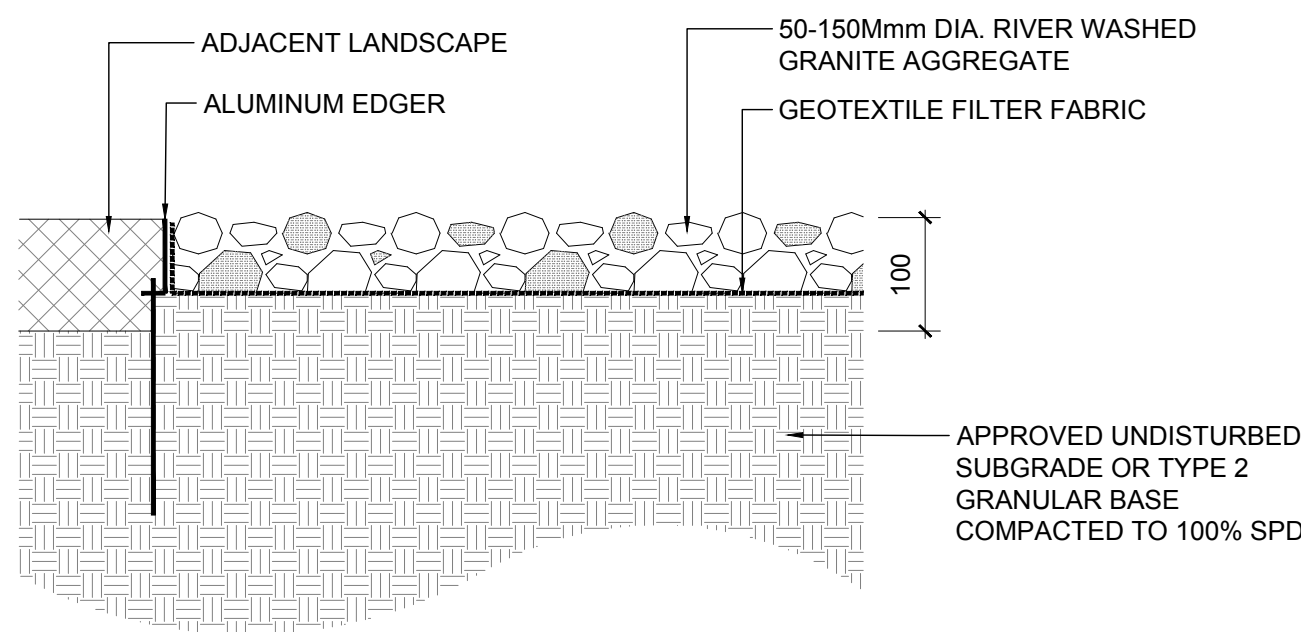


2
L-02
RIVERSTONE MAINTENANCE EDGE
SCALE 1:10

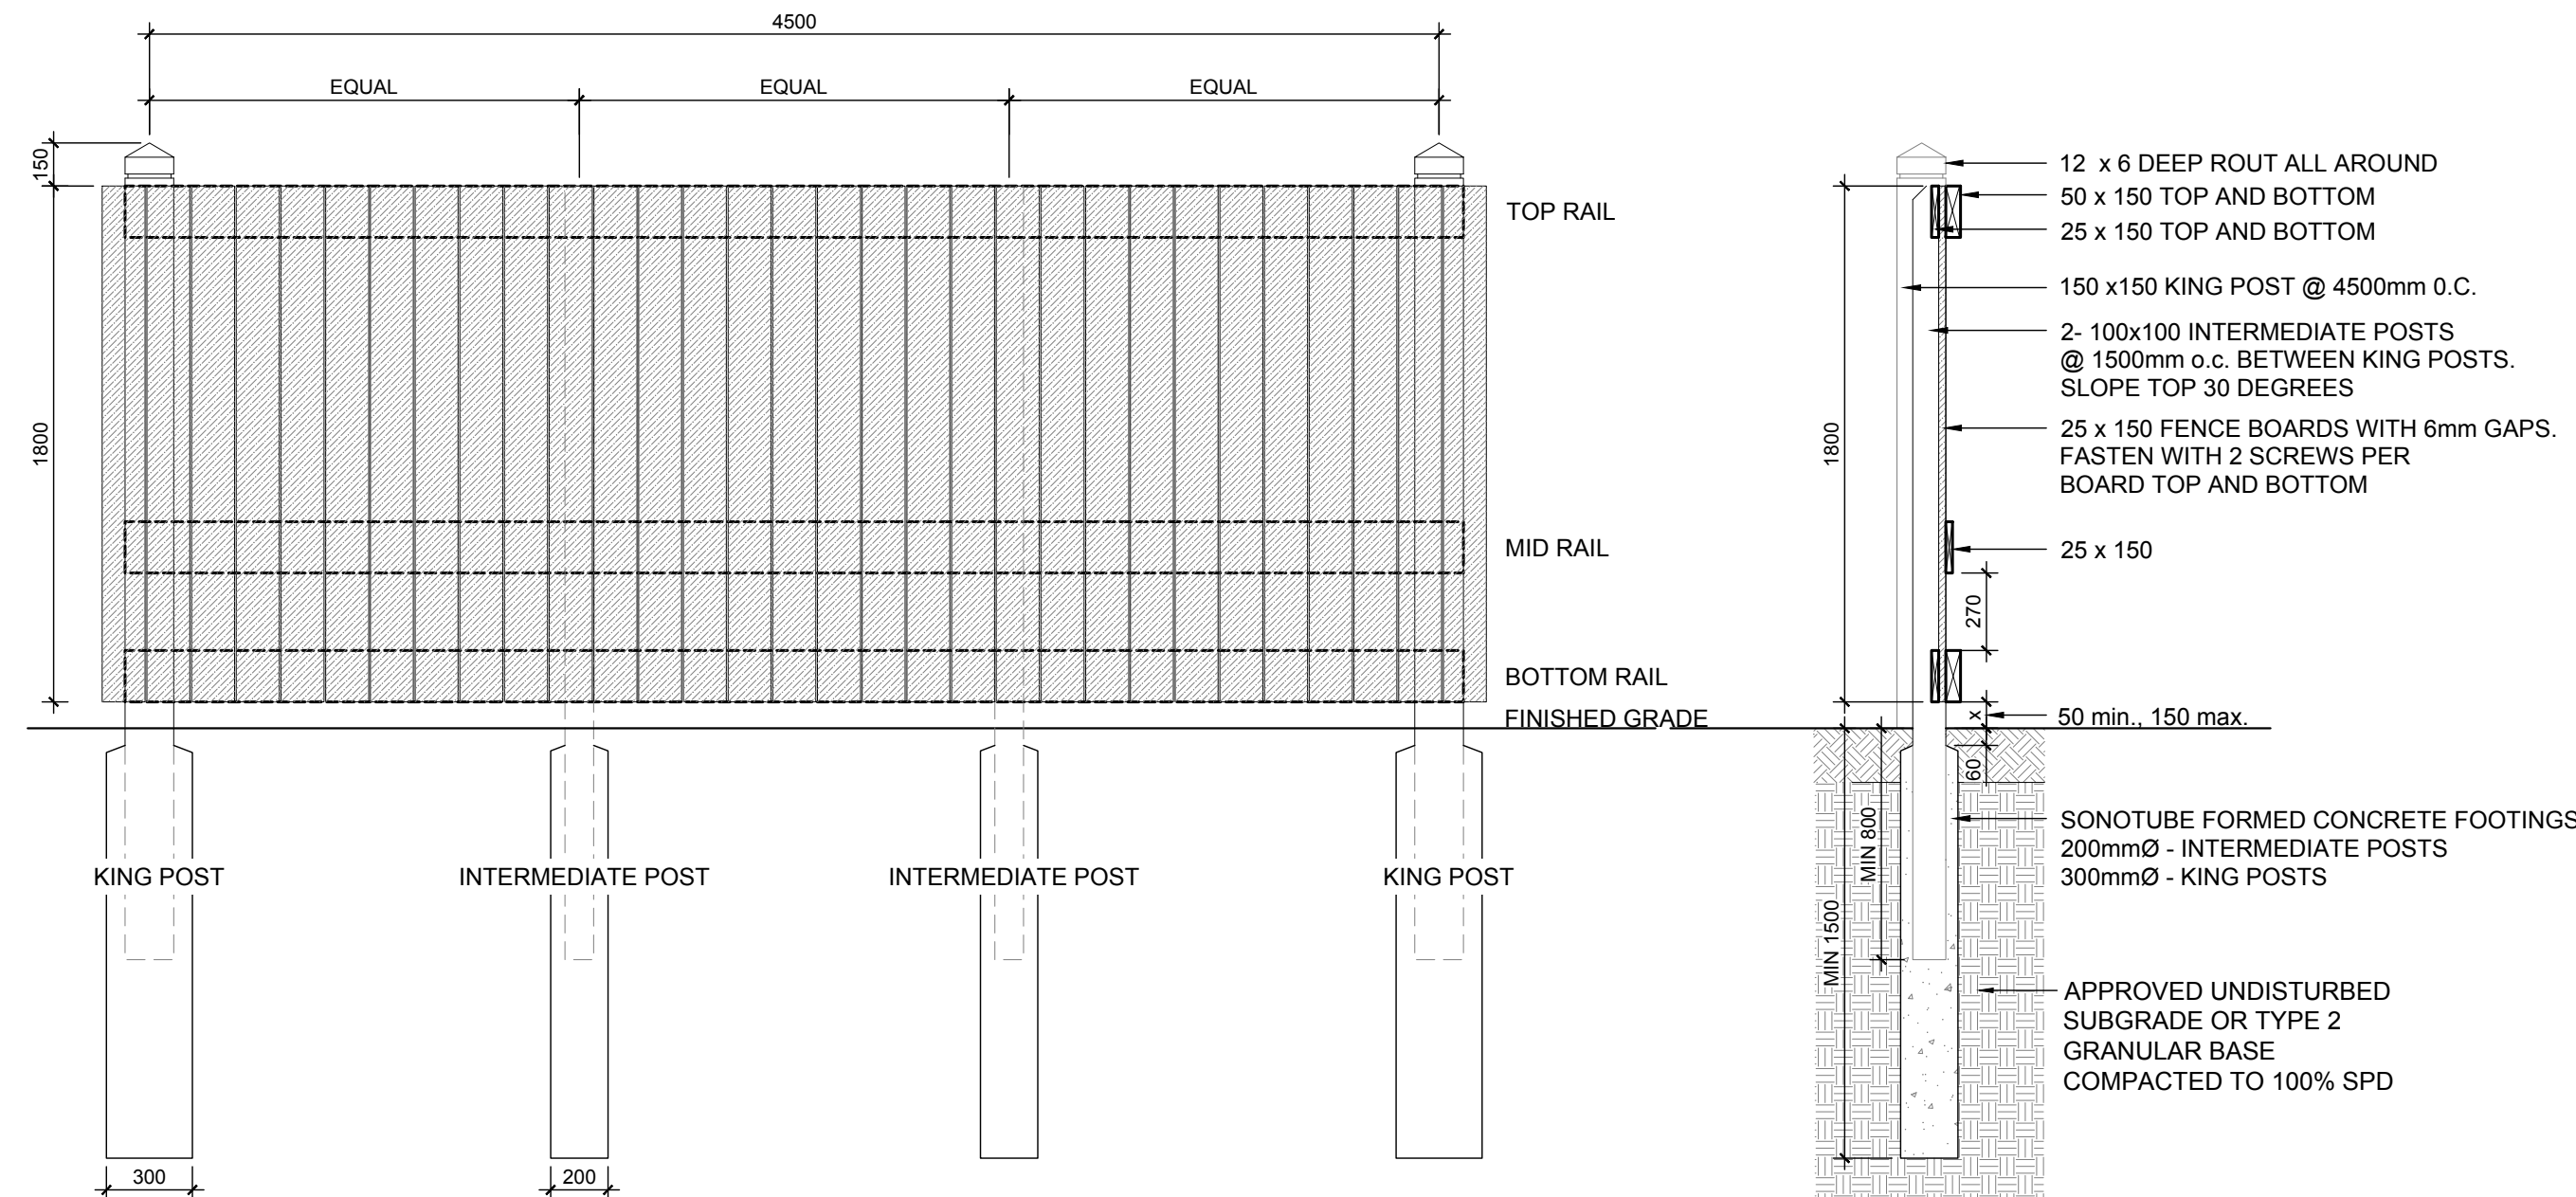


3
L-02
WOOD PRIVACY FENCE
SCALE 1:25

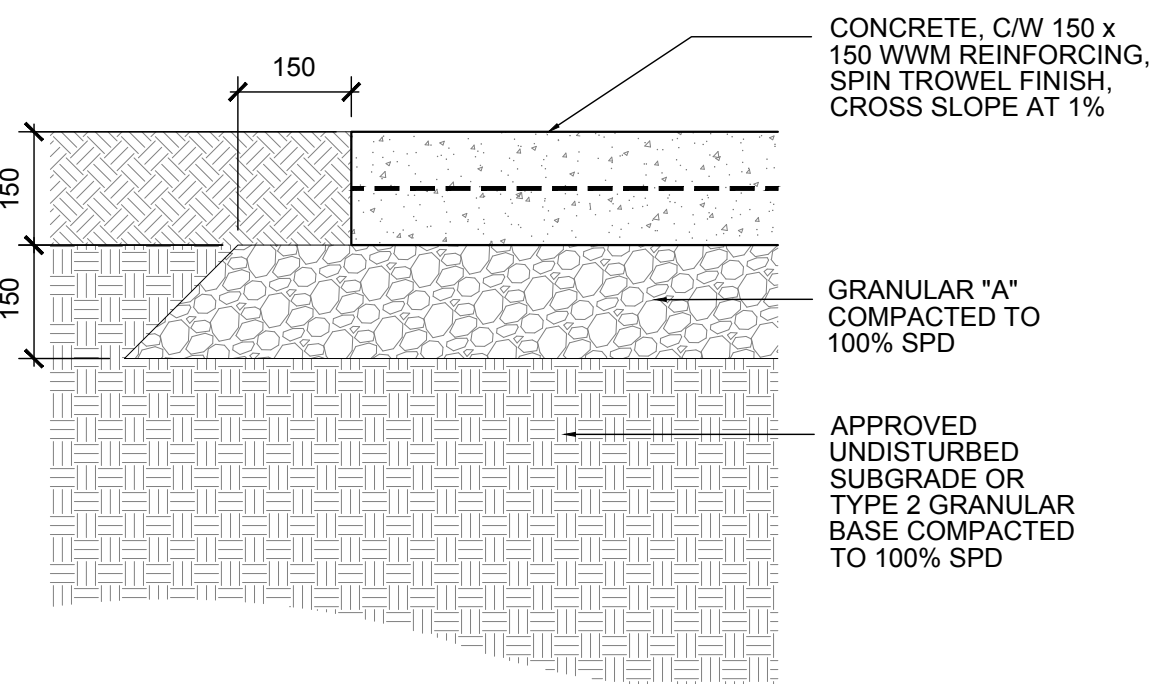

4
L-02
C.I.P. CONCRETE PAD
SCALE 1:10

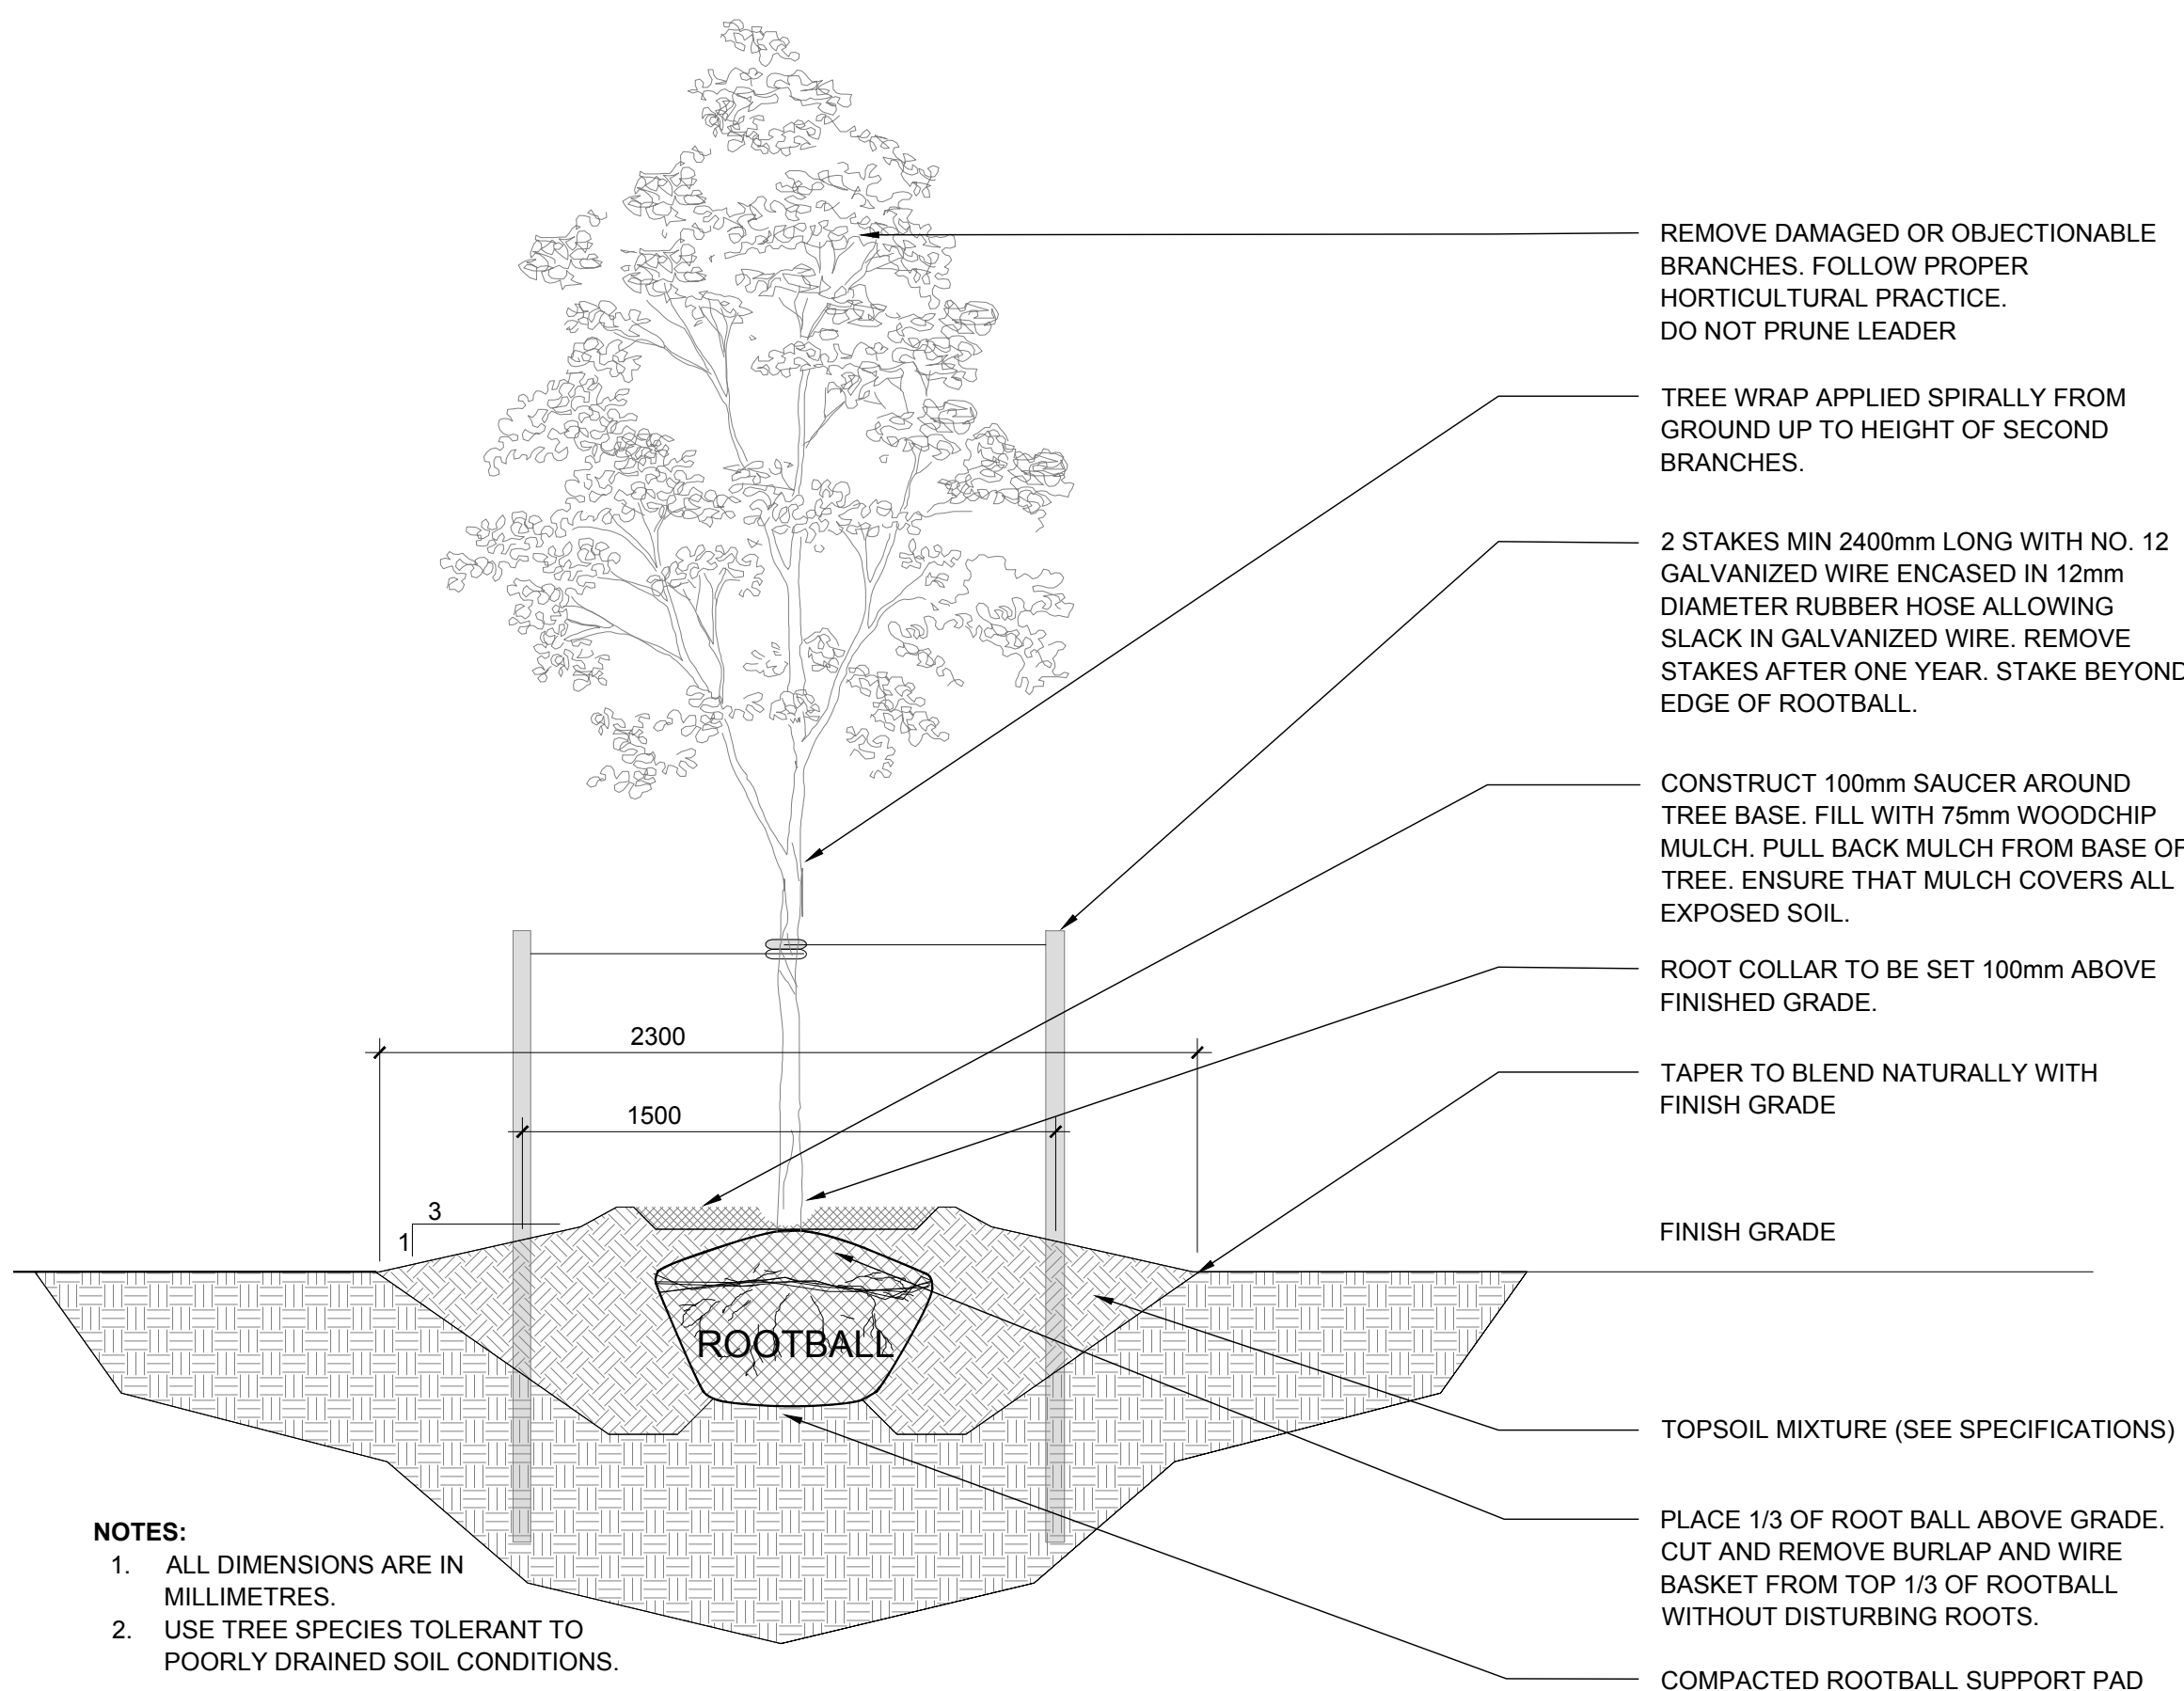

5
L-02
DECIDUOUS TREE PLANTING
SCALE 1:20

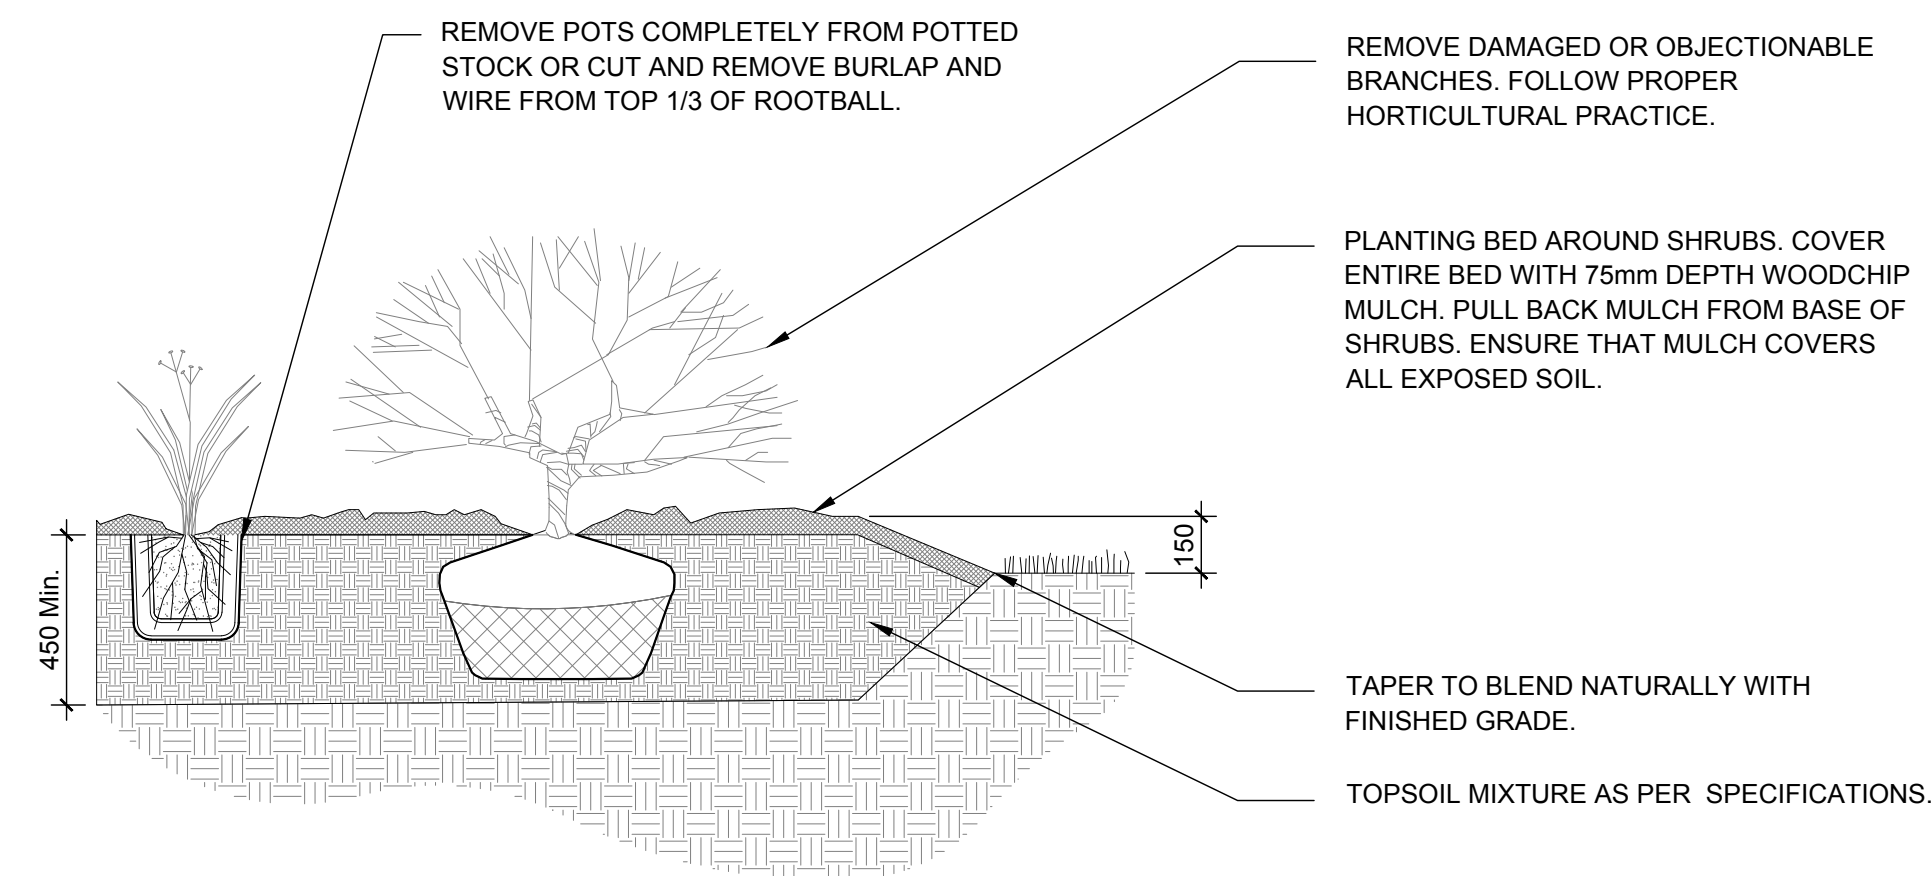

6
L-02
SHRUB + PERENNIAL PLANTING
SCALE 1:20

CONSULTANTS

ARCHITECTS: GRC ARCHITECTS
47 CLARENCE STREET, SUITE 401
OTTAWA, ONTARIO K1N 9K1
Tel: 613-241-8203

CIVIL ENGINEERS: DB GREY ENGINEERING
790 LONG POINT CIRCLE
OTTAWA, ONTARIO K1T 4E9
Tel: (613) 425-8844

LEGEND

1	ISSUED FOR SITE PLAN CONTROL	12/23/2021	MK	JL
No.	Issue	Date	DR	CK

JAMES B. LENNOX & ASSOCIATES INC.
LANDSCAPE ARCHITECTS
3332 CARLING AVE. OTTAWA, ONTARIO K2H 5A8
Tel: (613) 722-5168 Fax: (613) 343-3942

PROJECT
197-201 WILBROD

DRAWING
LANDSCAPE DETAILS

STAMP

SCALE
AS SHOWN
START DATE
12-06-2021
PROJECT NO.
21GRC2178
DRAWING NO.
L-02
PLOT SIZE ARCH-D