



PRELIMINARY
NOT FOR CONSTRUCTION


ISSUED FOR COST
ESTIMATING

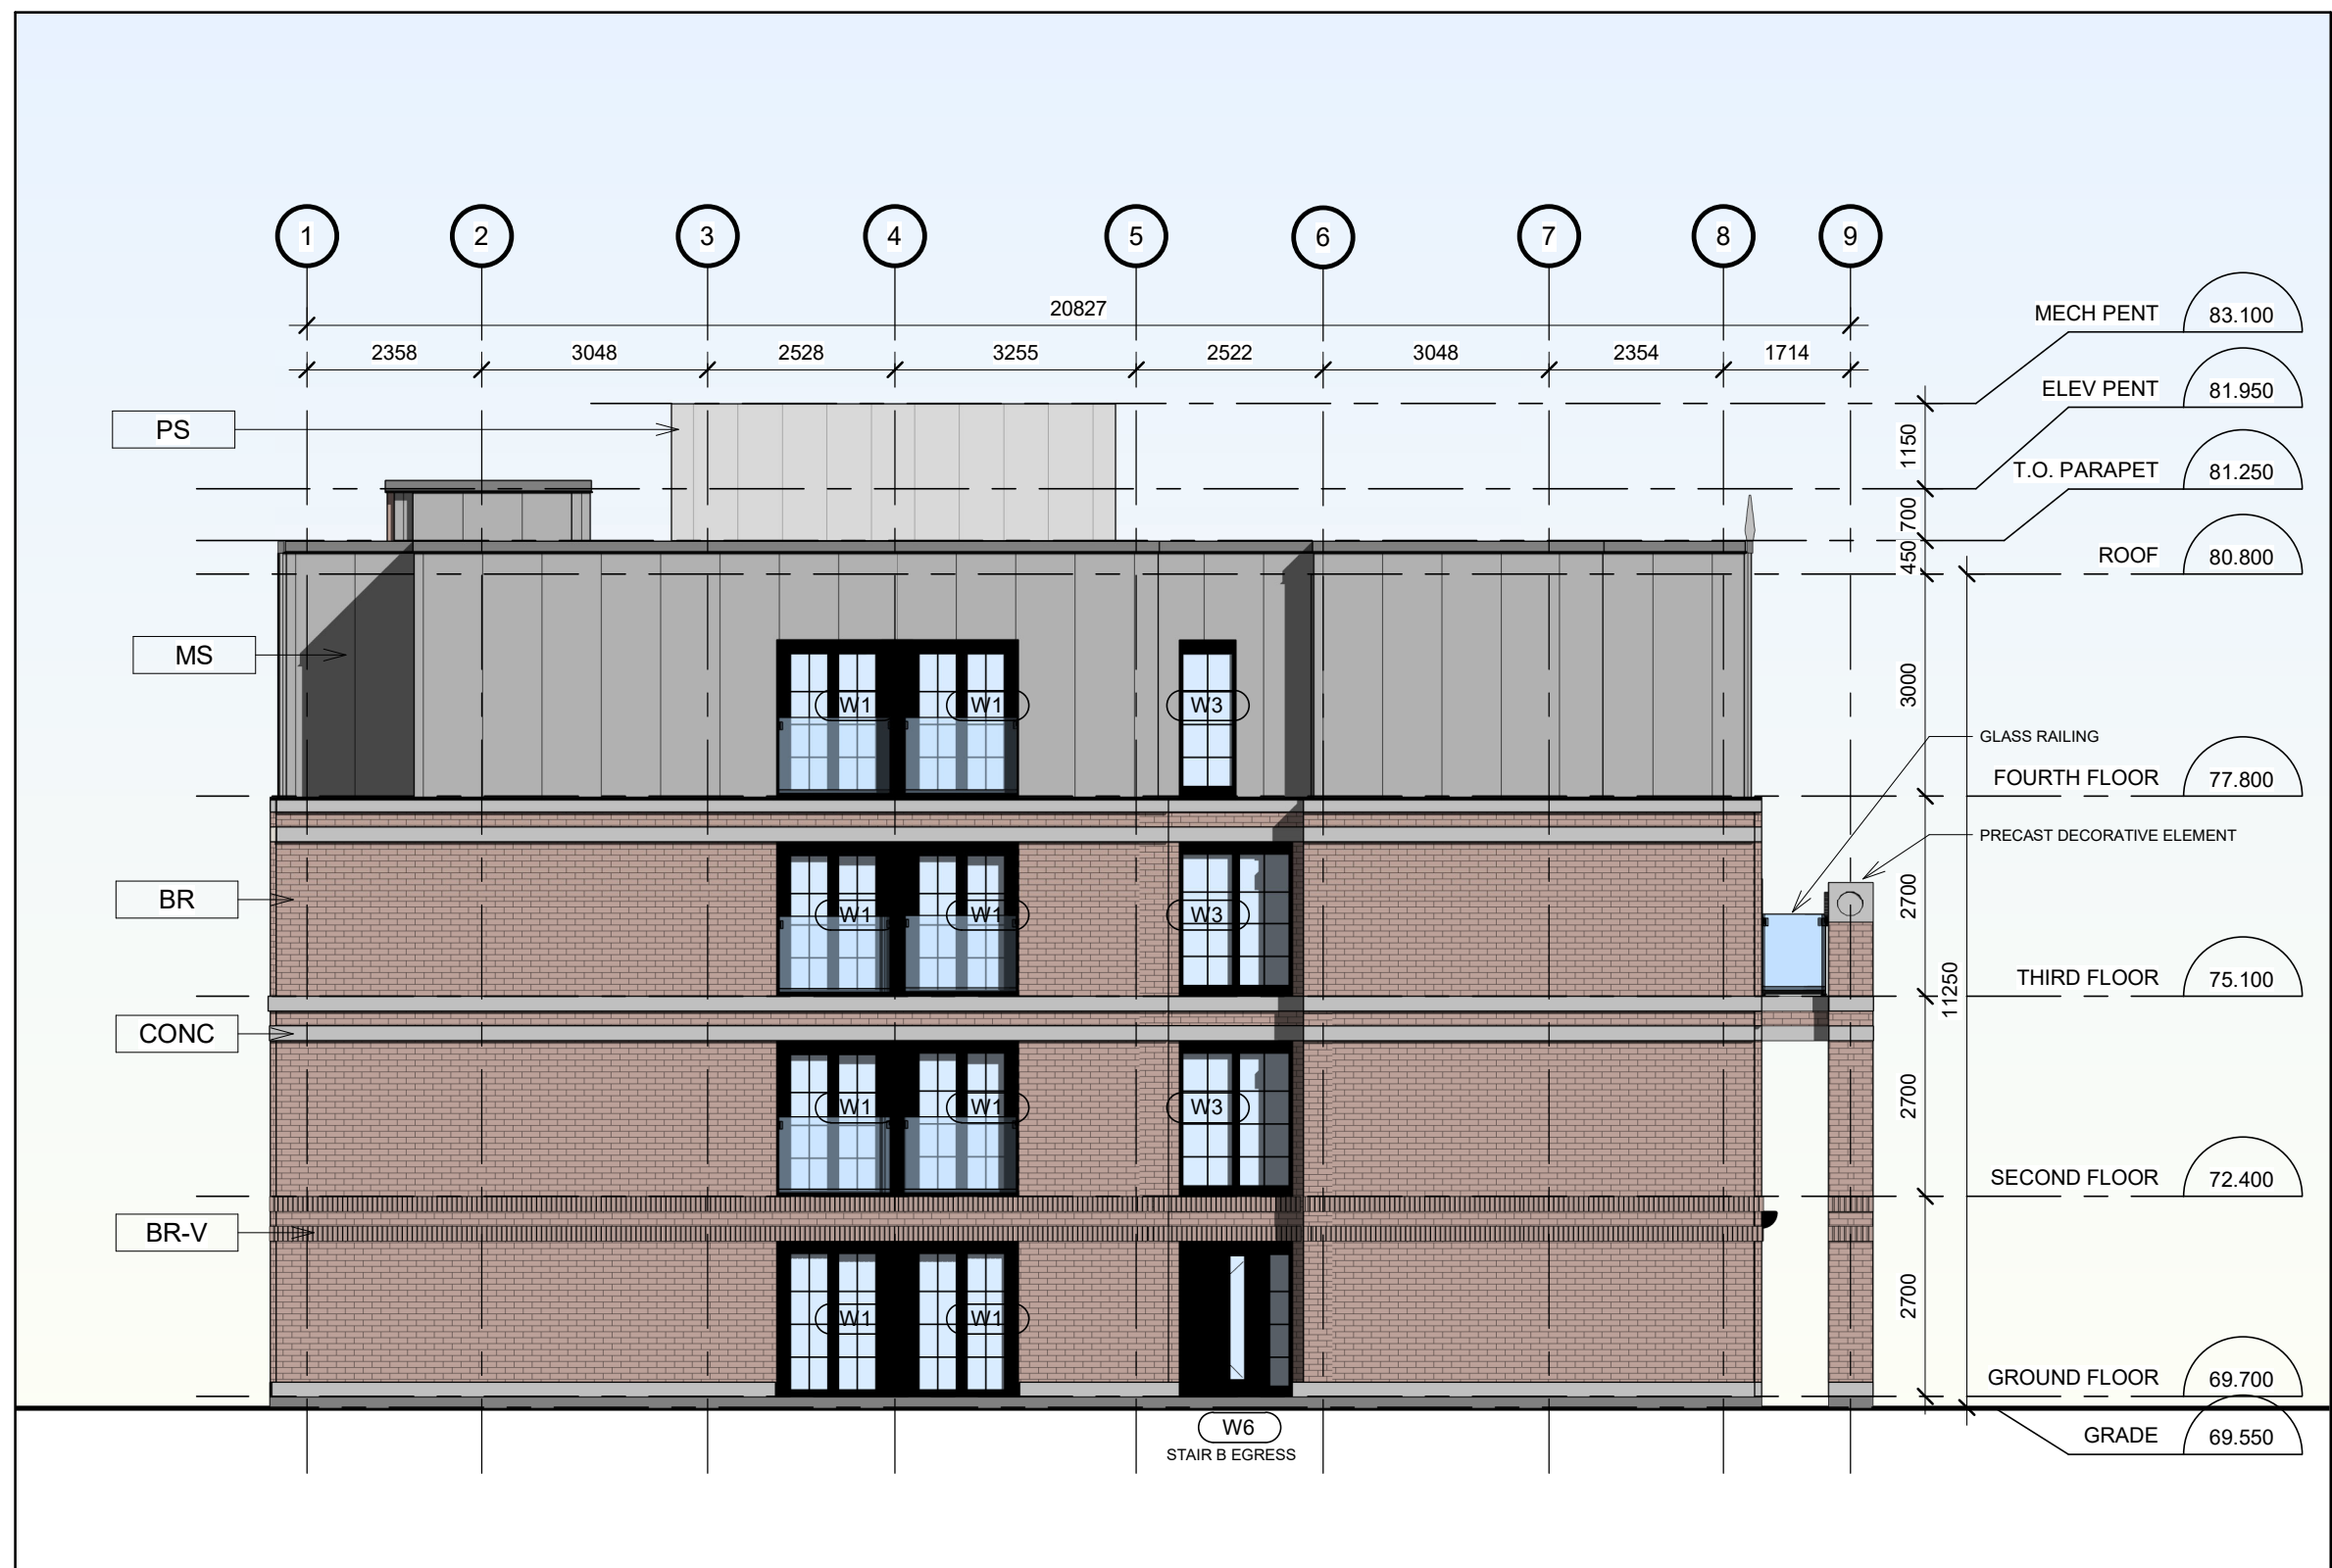


1 South Elevation
A200 1 : 100

 

2 West Elevation
A200 1 : 100

 

BUILDING MATERIAL LEGEND

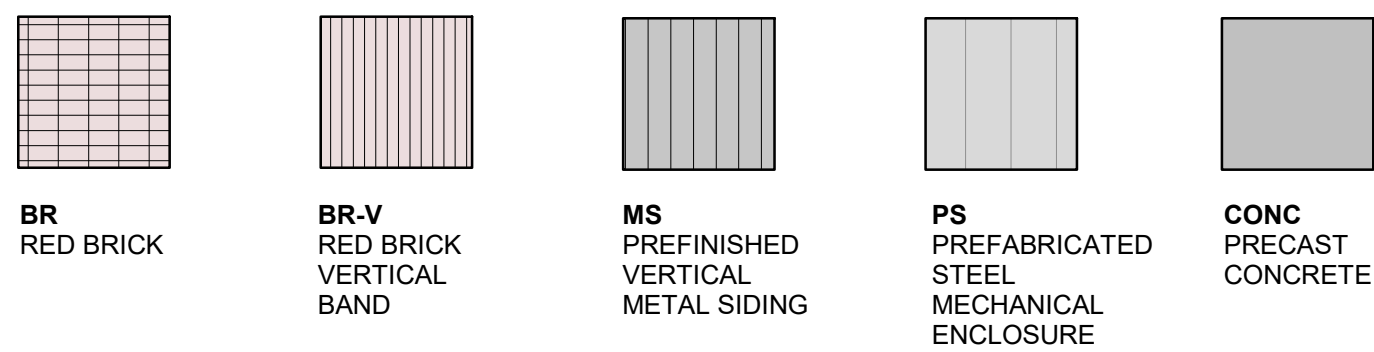

KEYNOTE LEGEND

BR	RED BRICK
BR-V	RED BRICK - VERTICAL BAND
CONC	PRECAST CONCRETE
MS	PREFINISHED VERTICAL METAL SIDING
PS	PREFABRICATED STEEL MECHANICAL ENCLOSURE

Andrew McCreight

ANDREW MCCREIGHT
MANAGER (A), DEVELOPMENT REVIEW CENTRAL
PLANNING, REAL ESTATE & ECONOMIC DEVELOPMENT
DEPARTMENT, CITY OF OTTAWA

APPROVED

By Andrew McCreight at 4:17 pm, May 26, 2023

grc architects

47 Clarence Street, Suite 401
Ottawa, Ontario K1N 9K1
t: 613-241-8203 f: 613-241-4180
info@grcarchitects.com www.grcarchitects.com

consultant

northpoint professional stamp

project title
197-201 Wilbrod

drawing title
BUILDING ELEVATIONS

date	Jan, 07 2022	job. no.	1521
scale	As indicated	drawing no.	A200
drawn	Author		
approved	Approver		
plot date	2022-01-07 4:02:39 PM		

1. DO NOT SCALE FROM THIS DRAWING
2. CONTRACTOR TO VERIFY ALL DIMENSIONS AND NOTIFY THE ARCHITECT OF ANY DISCREPANCIES BEFORE WORK COMMENCES
3. THIS DRAWING TO BE READ IN CONJUNCTION WITH THE FOLLOWING DRAWINGS: STRUCTURAL, MECHANICAL, ELECTRICAL