

TYPICAL NOTES:
WINDOWS TO CONFORM CAN/CSA-A440.1 AND CAN/CSA-A440.2
WINDOWS AND PATIO DOORS TO HAVE A MAX. U VALUE OF 1.6
EXTERIOR SWING DOORS TO COMPLY WITH ASTM E283
GLASS IN DOORS AND SIDE LIGHTS TO BE TEMPERED GLASS
CONFORMING TO CAN/CGSB-12.1-M
BUILDING A & F REQUIRE WINDOWS WITH STC RATING NOT LESS
THAN 31 IN ACCORDANCE WITH ASTM E90.

3 WINDOWS & EXTERIOR DOOR SCHEDULE
SCALE = NTS

IT IS THE RESPONSIBILITY OF THE APPROPRIATE CONTRACTOR TO CHECK AND VERIFY ALL DIMENSIONS ON SITE AND TO REPORT ALL ERRORS AND/OR OMISSIONS TO THE ARCHITECT.
ALL CONTRACTORS MUST COMPLY WITH ALL PERTINENT CODES AND BY-LAWS.
THIS DRAWING MAY NOT BE USED FOR CONSTRUCTION UNTIL SIGNED BY THE ARCHITECT.
DO NOT SCALE DRAWINGS.

NOTATION SYMBOLS:

- (00) INDICATES DRAWING NOTES, LISTED ON EACH SHEET.
- (A00) INDICATES ASSEMBLY TYPE; REFER TO TYPICAL ASSEMBLIES SCHEDULE.
- (W00) INDICATES WINDOW TYPE; REFER TO WINDOW ELEVATIONS AND DETAILS ON A900 SERIES.
- (D00) INDICATES DOOR TYPE; REFER TO DOOR SCHEDULE AND DETAILS ON A900 SERIES.
- 00-DETAIL NUMBER
- 00-TITLE SCALE
- 00-DETAIL REFERENCE PAGE

DRAWING NOTES:

- 01 ASPHALT SHINGLES: WEATHERED WOOD
- 02 PREFINISHED ALUMINUM FASCIA & VENTED SOFFIT (CHARCOAL).
- 03 BEIGE BRICK: FORTERRA, MAX SIZE, RUTHERFORD
- 04 HARDIE BOARD ACCENT PANEL C/W ALUMINUM TRIM PIECES (COBBLESTONE)
- 05 HARDIE BOARD ACCENT PANEL C/W ALUMINUM TRIM PIECES (MIDNIGHT BLACK)
- 06 VINYL SIDING: STORM
- 07 PRECAST LINTELS & SILLS
- 08 125mm PRECAST CONCRETE ACCENT BAND
- 09 ALUMINUM BALCONY RAILING c/w PICKETS @ 100mm o.c. MAX (BLACK) PROVIDE P.ENG. SIGNED DETAILS TO SITE INSPECTOR PRIOR TO INSTALLATION
- 10 PRE-FINISHED ALUMINUM FLASHING (CHARCOAL)
- 11 ORNAMENTAL METAL RODS (CHARCOAL)
- 12 CONCRETE STEPS
- 13 STACKED PRECAST CONCRETE UNIT PLANTER WALL
- 14 CONCRETE PARGING

No.	DESCRIPTION	DATE
1	ISSUED FOR SITE PLAN	2022-02-17

REVISIONS:

ARCHITECT SEAL:		NORTH ARROW:
SEAL DATE: STAMP DATE		

CLIENT:











ARCHITECT:

roderick lahey architect inc.
56 beech street, ottawa, ontario K1S 3J6
t. 613.724.9932 f. 613.724.1209 rlaarchitecture.ca

PROJECT TITLE:
(SMALL)
4624 SPRATT
BLOCK - **ONTARIO**

SHEET TITLE:
ELEVATIONS
WINDOW & DOOR
SCHEDULE

DRAWN: CM	CHECKED: RLA
SCALE: 1:75	SHEET No. A200
PROJECT No. 2101	

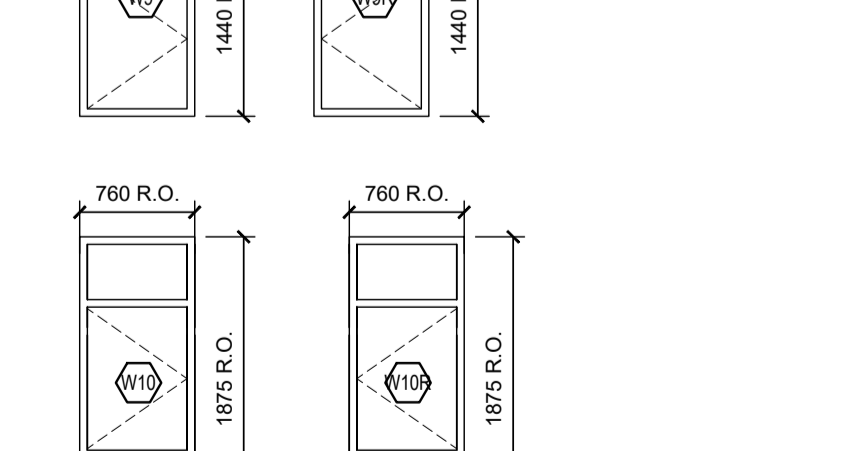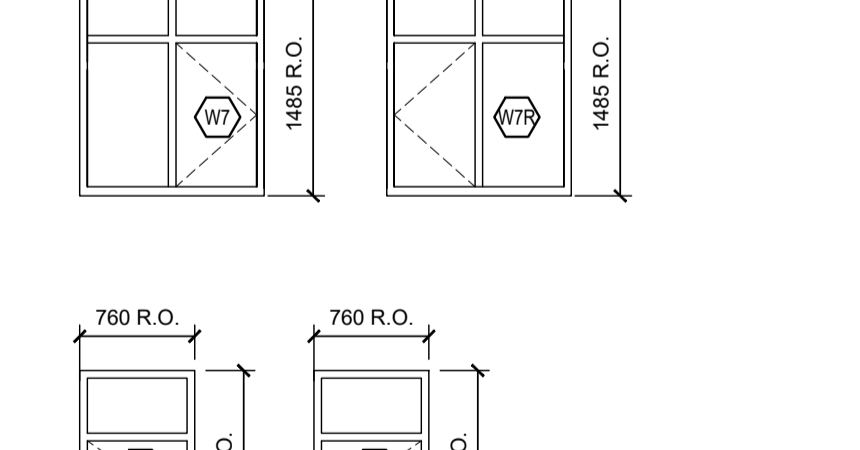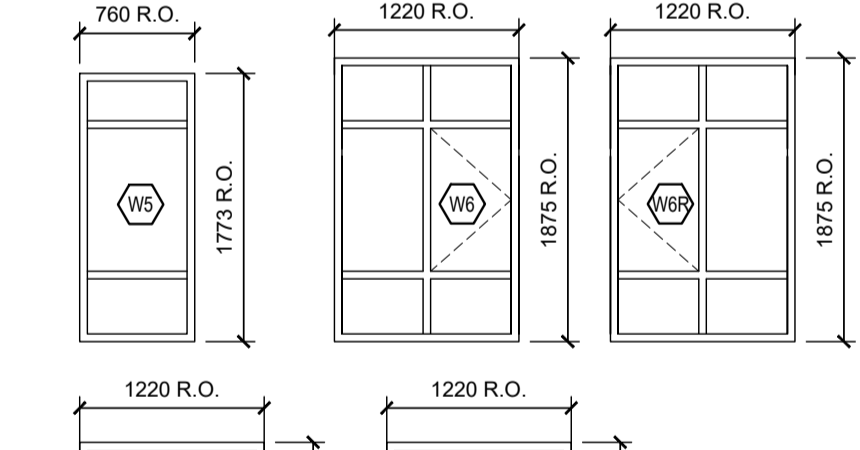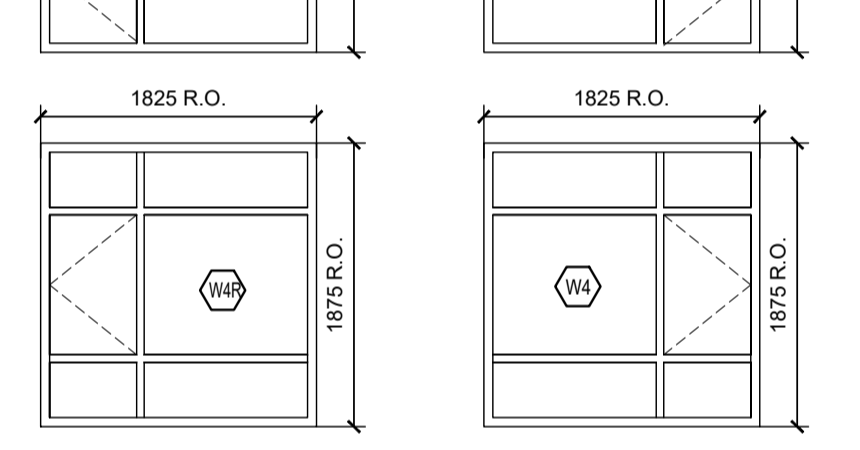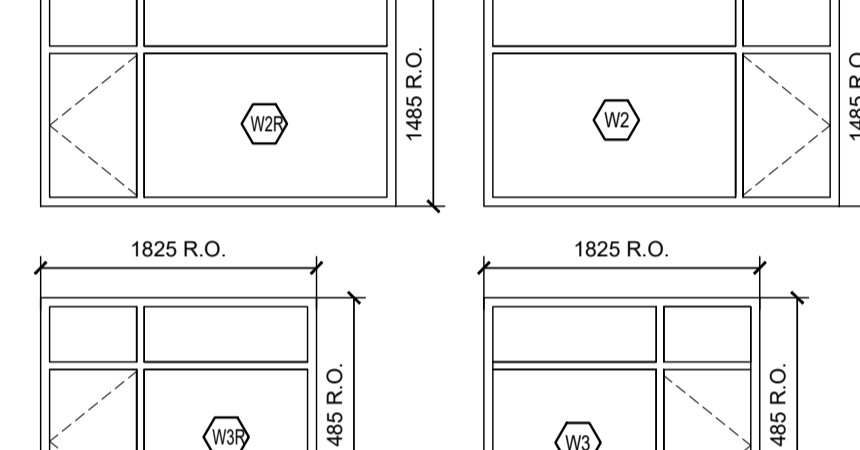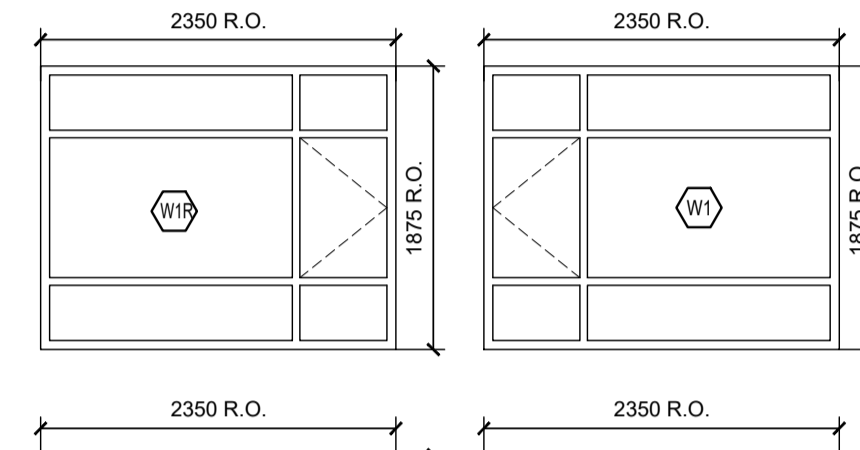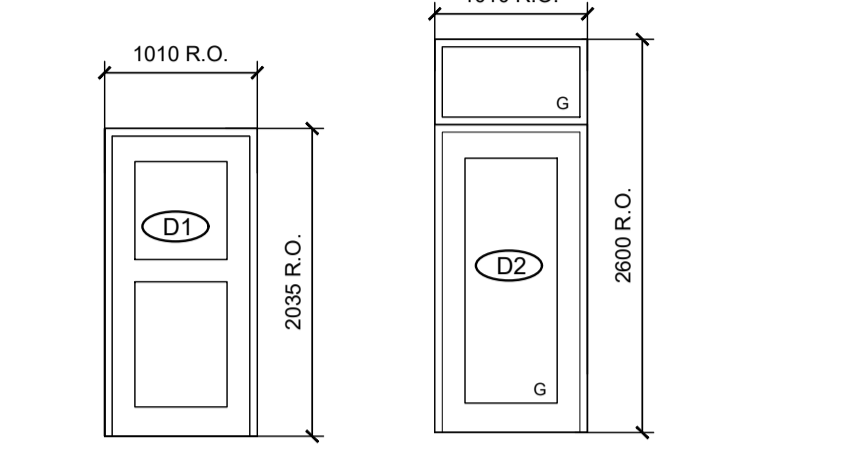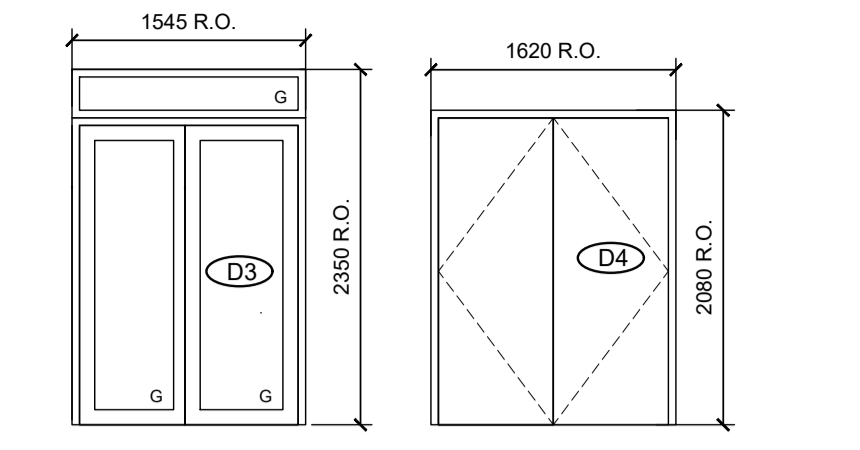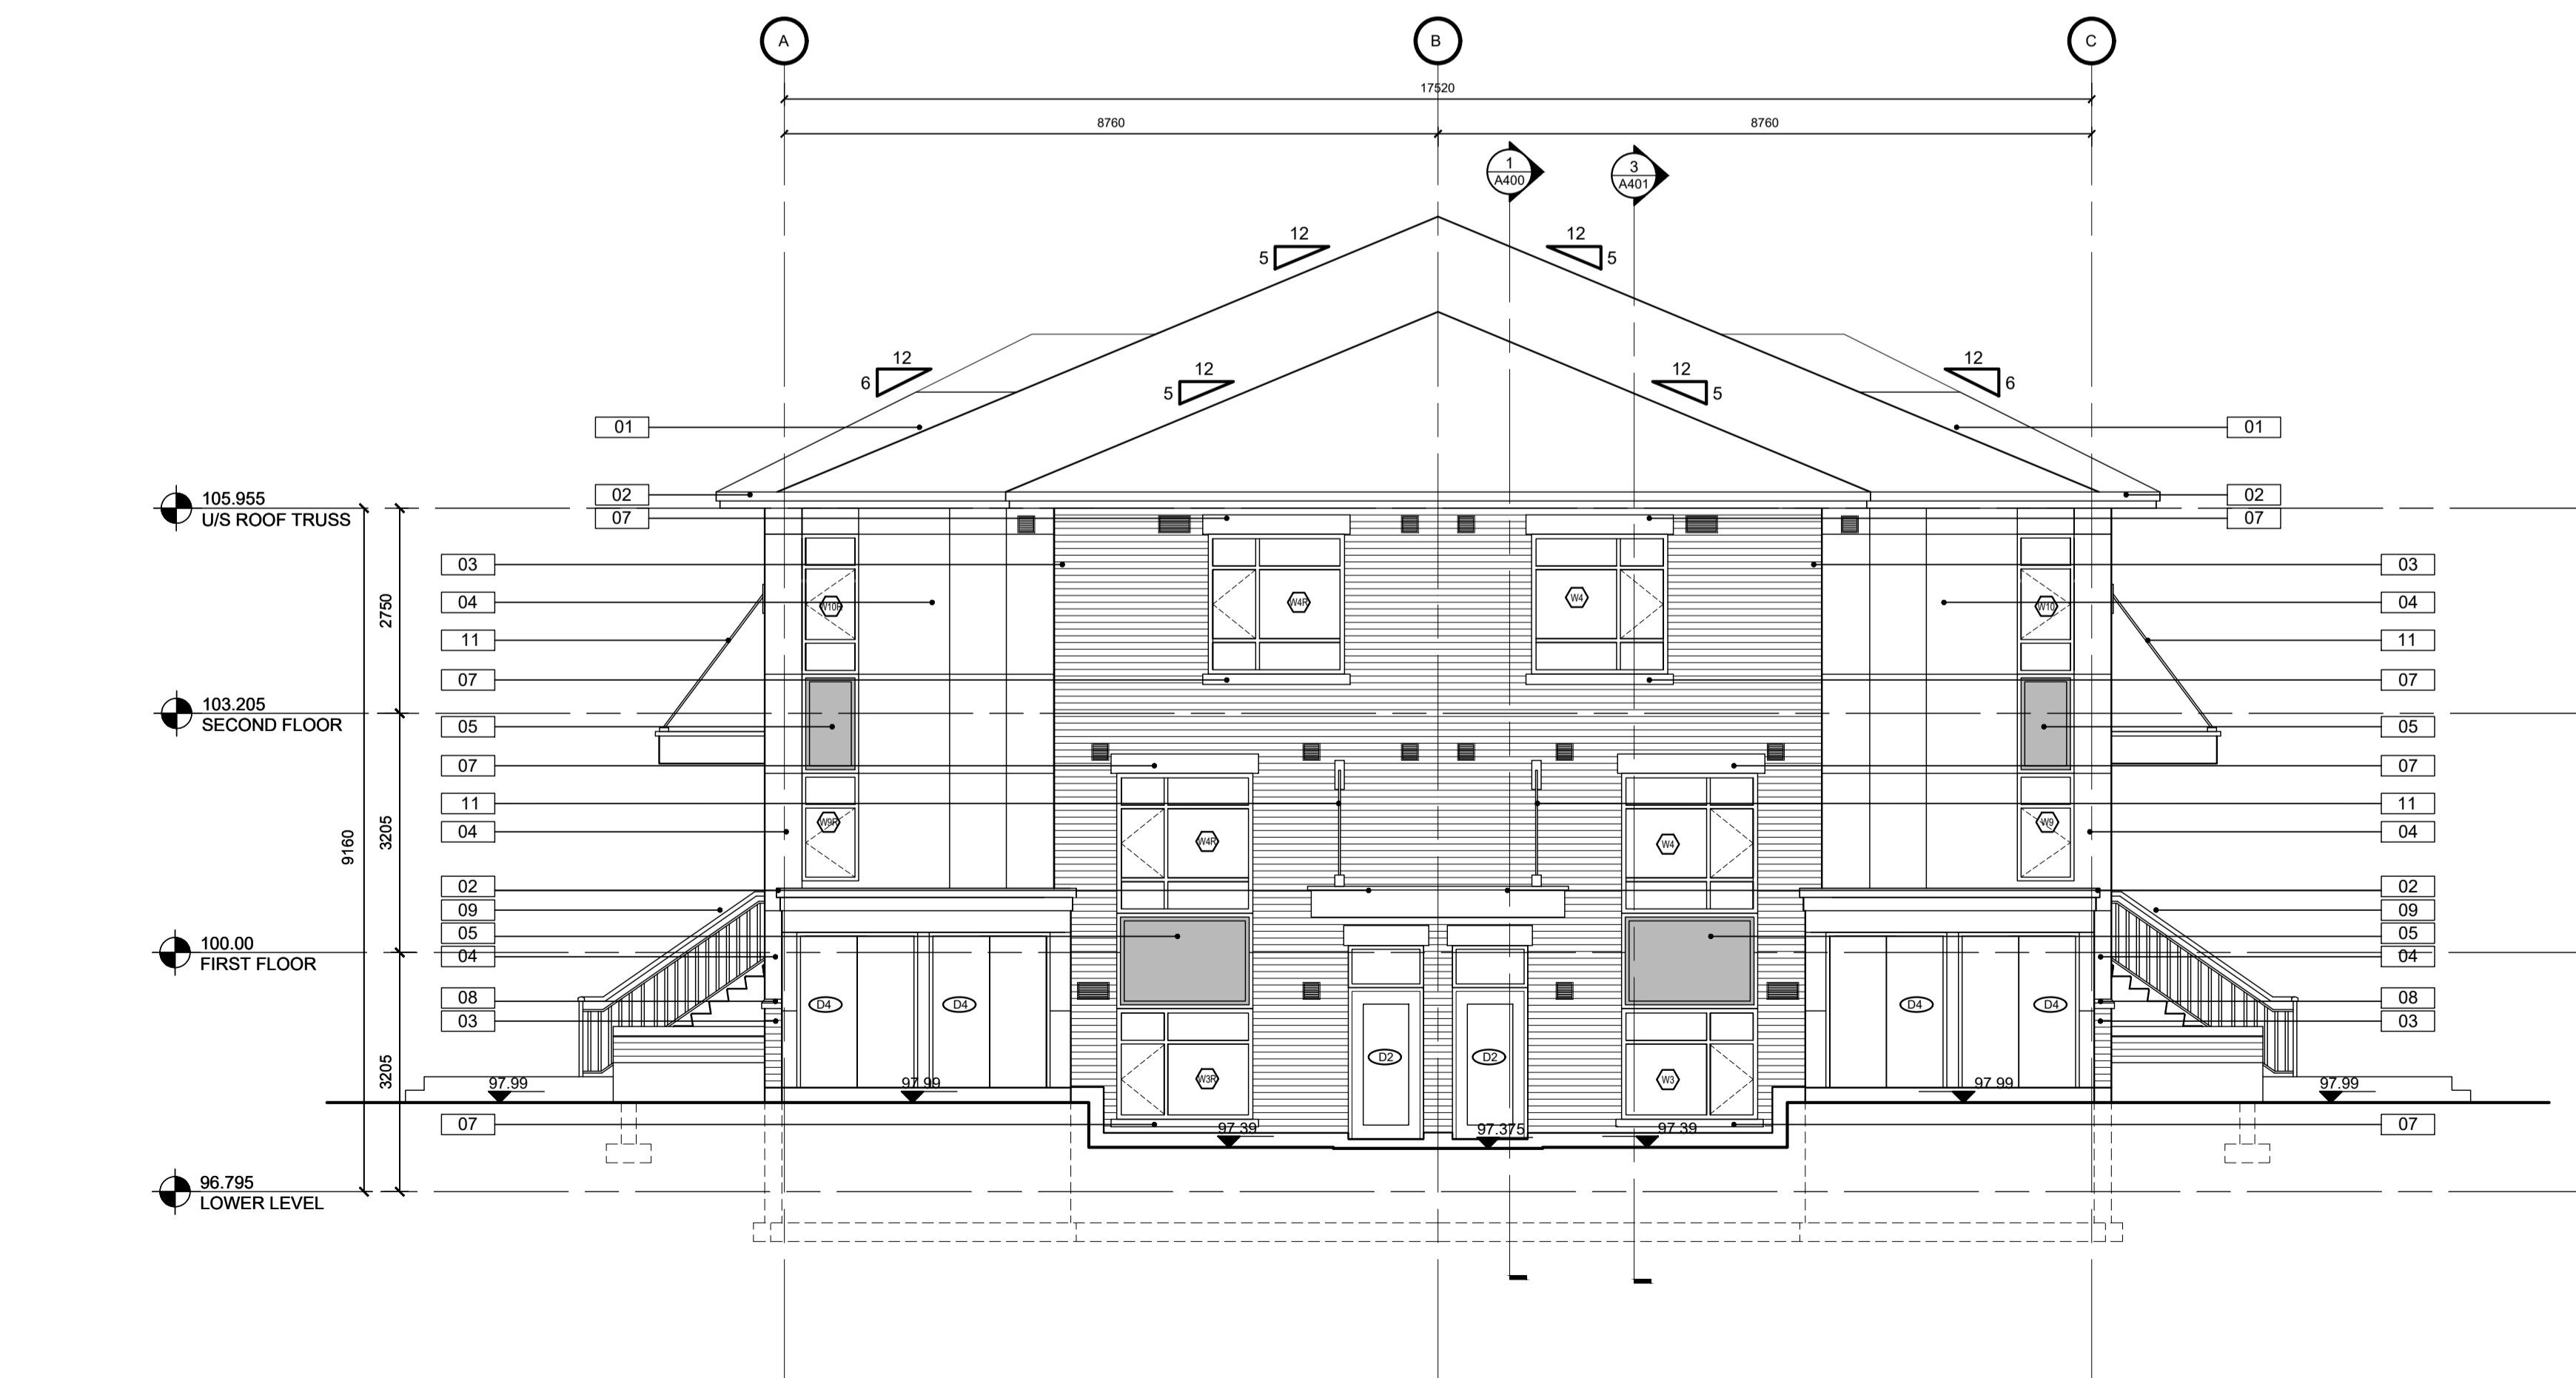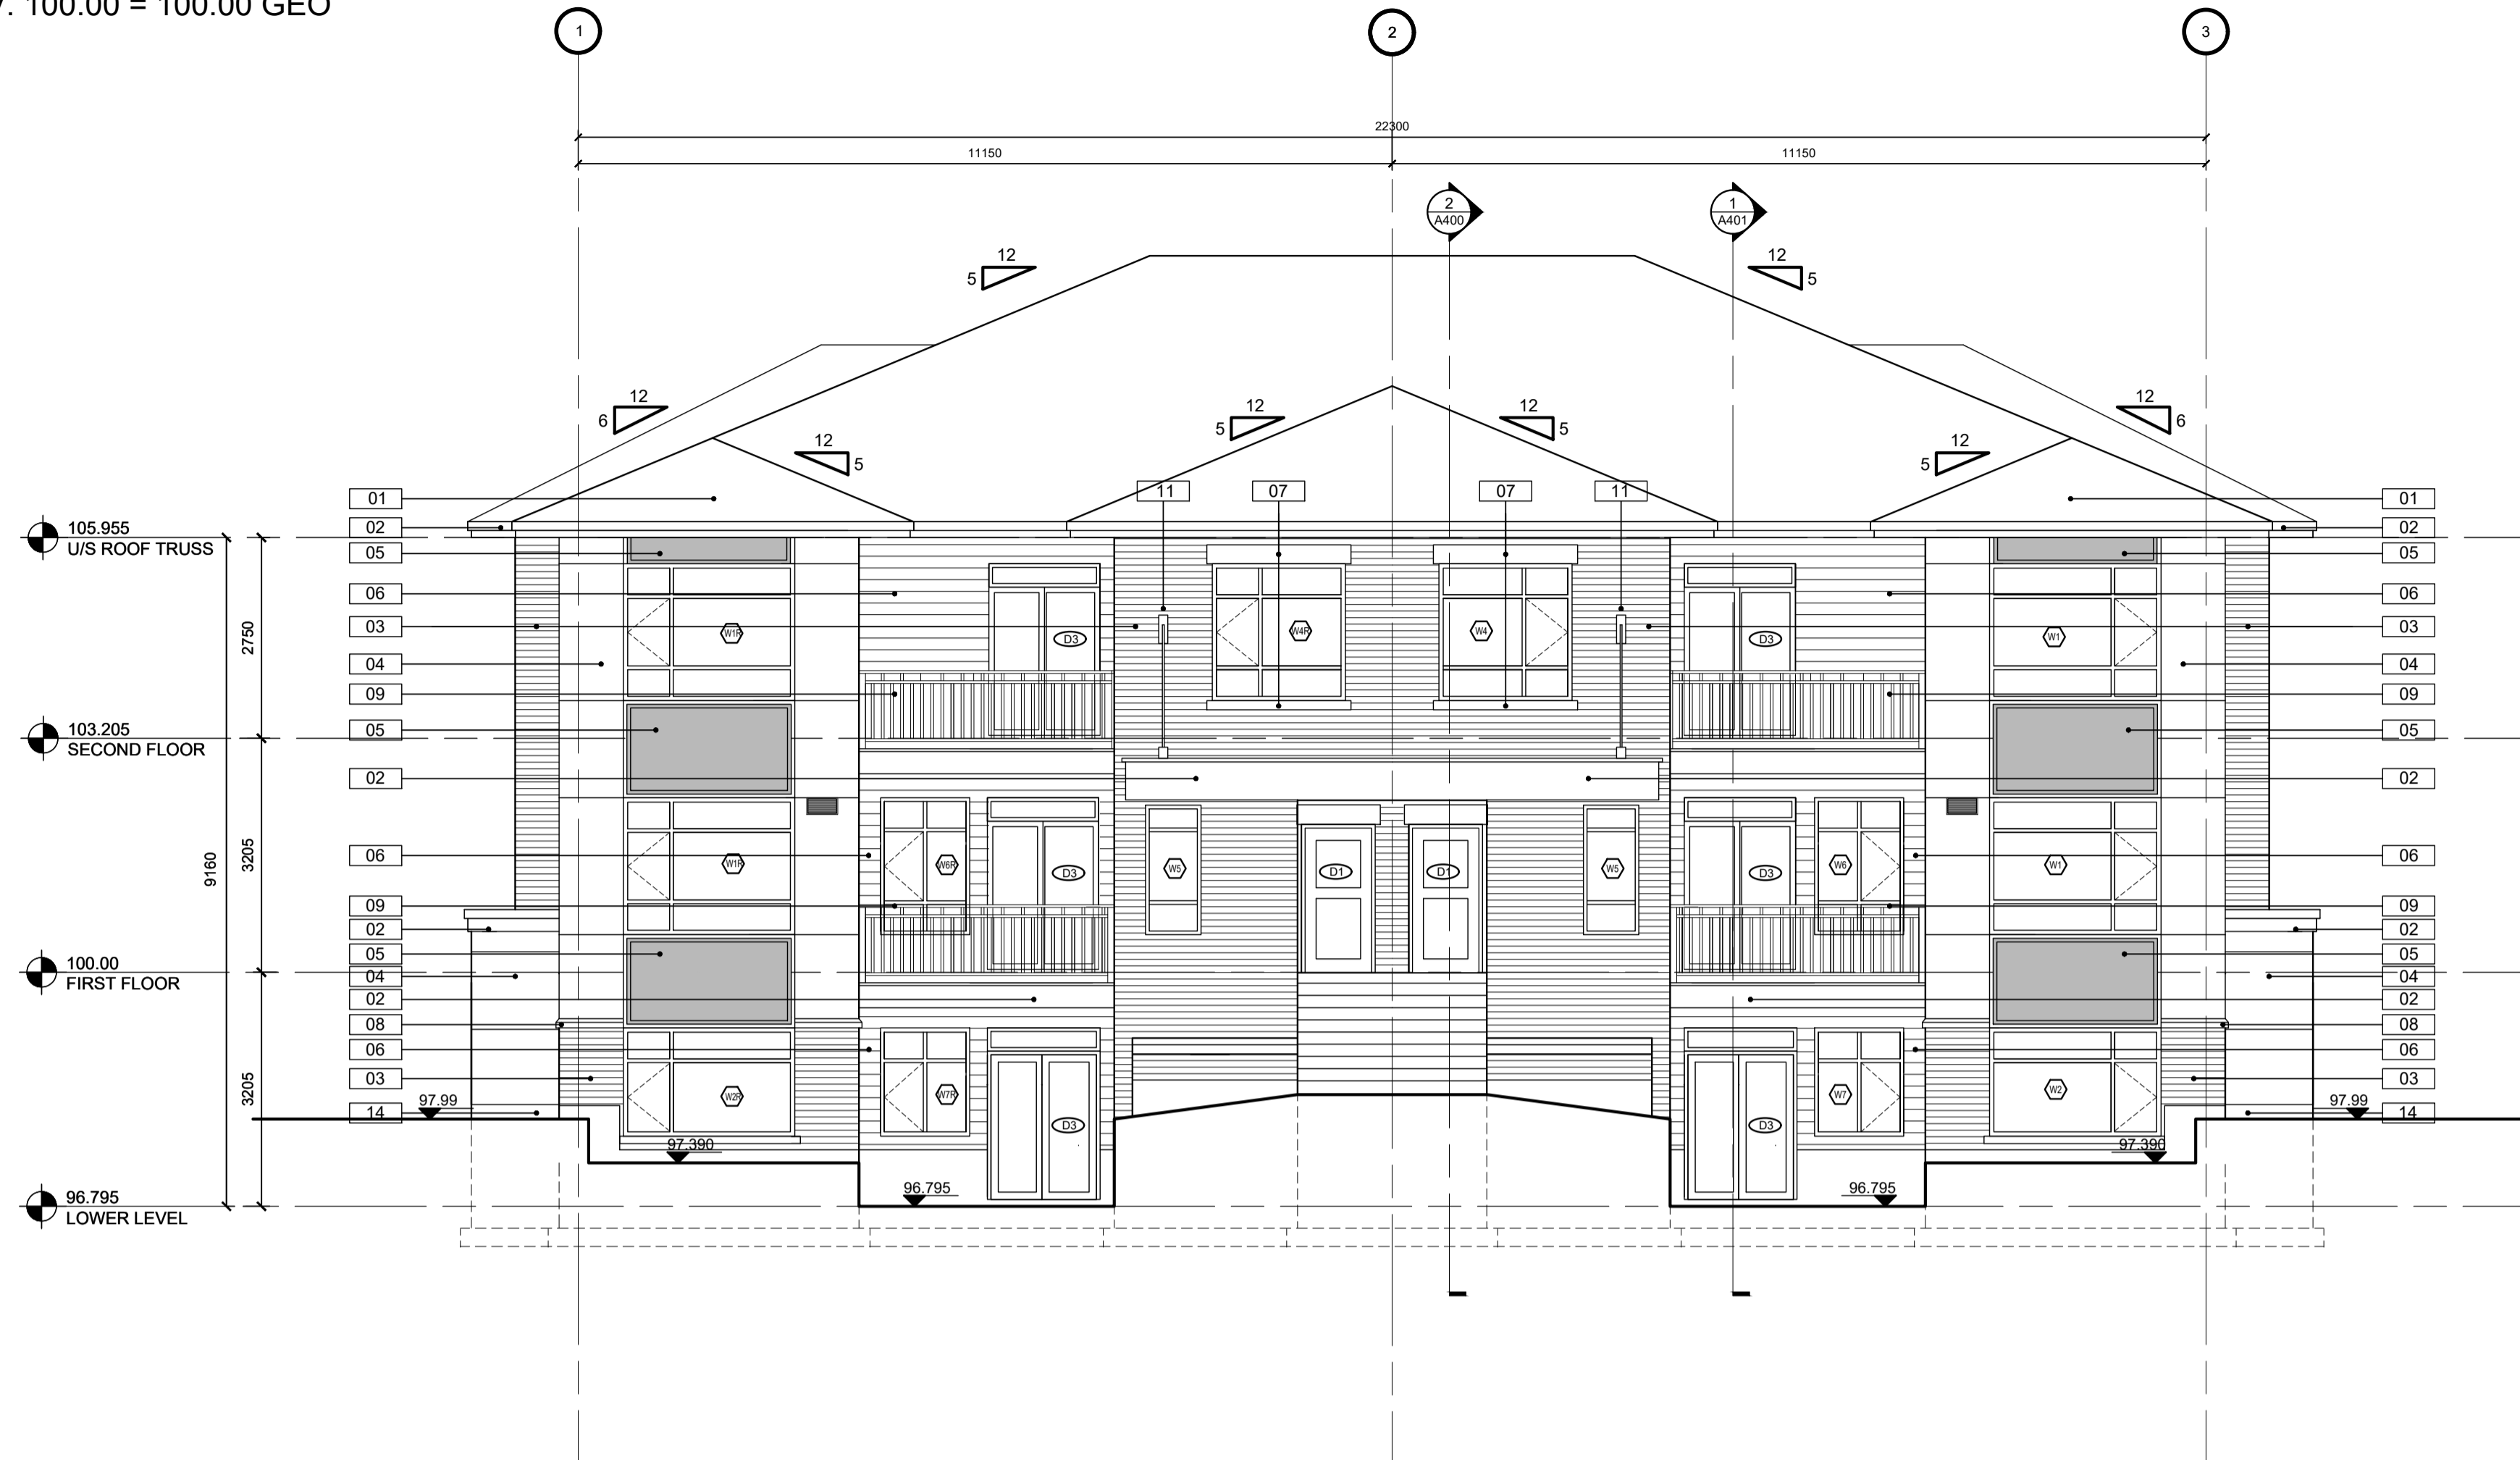

TYPICAL NOTES:
WINDOWS TO CONFORM CAN/CSA-A440.1 AND CAN/CSA-A440.2
WINDOWS AND PATIO DOORS TO HAVE A MAX. U VALUE OF 1.6
EXTERIOR SWING DOORS TO COMPLY WITH ASTM E283
GLASS IN DOORS AND SIDE LIGHTS TO BE TEMPERED GLASS
CONFORMING TO CAN/CSA-G10.10-14M
BUILDING A & F REQUIRE WINDOWS WITH STC RATING NOT LESS
THAN 31 IN ACCORDANCE WITH ASTM E90.

3 WINDOWS & EXTERIOR DOOR SCHEDULE
SCALE = NTS

IT IS THE RESPONSIBILITY OF THE APPROPRIATE CONTRACTOR TO CHECK AND VERIFY ALL DIMENSIONS ON SITE AND TO REPORT ALL ERRORS AND/OR OMISSIONS TO THE ARCHITECT.
ALL CONTRACTORS MUST COMPLY WITH ALL PERTINENT CODES AND BY-LAWS.
THIS DRAWING MAY NOT BE USED FOR CONSTRUCTION UNTIL SIGNED BY THE ARCHITECT.
DO NOT SCALE DRAWINGS.

NOTATION SYMBOLS:

- (00) INDICATES DRAWING NOTES, LISTED ON EACH SHEET.
- (00) INDICATES ASSEMBLY TYPE; REFER TO TYPICAL ASSEMBLIES SCHEDULE.
- (00) INDICATES WINDOW TYPE; REFER TO WINDOW ELEVATIONS AND DETAILS ON A900 SERIES.
- (000) INDICATES DOOR TYPE; REFER TO DOOR SCHEDULE AND DETAILS ON A900 SERIES.
- DETAIL NUMBER
- (00) TITLE SCALE
- DETAIL REFERENCE PAGE

DRAWING NOTES:

- 01 ASPHALT SHINGLES: WEATHERED WOOD
- 02 PREFINISHED ALUMINUM FASCIA & VENTED SOFFIT (CHARCOAL).
- 03 BEIGE BRICK: FORTERRA, MAX SIZE, RUTHERFORD
- 04 HARDIE BOARD ACCENT PANEL C/W ALUMINUM TRIM PIECES (COBBLESTONE)
- 05 HARDIE BOARD ACCENT PANEL C/W ALUMINUM TRIM PIECES (MIDNIGHT BLACK)
- 06 VINYL SIDING: STORM
- 07 PRECAST LINTELS & SILLS
- 08 125mm PRECAST CONCRETE ACCENT BAND
- 09 ALUMINUM BALCONY RAILING c/w PICKETS @ 100mm o.c. MAX (BLACK) PROVIDE P. ENG. SIGNED DETAILS TO SITE INSPECTOR PRIOR TO INSTALLATION
- 10 PRE-FINISHED ALUMINUM FLASHING (CHARCOAL)
- 11 ORNAMENTAL METAL RODS (CHARCOAL)
- 12 CONCRETE STEPS
- 13 STACKED PRECAST CONCRETE UNIT PLANTER WALL
- 14 CONCRETE PARGING

No.	DESCRIPTION	DATE
1	ISSUED FOR SITE PLAN	2022-02-17

REVISIONS:

ARCHITECT SEAL: NORTH ARROW:

SEAL DATE: STAMP DATE

CLIENT:



ARCHITECT:

rla/architecture
roderick lahey architect inc.
56 beech street, ottawa, ontario K1S 3J6
t. 613.724.9932 f. 613.724.1209 rlaarchitecture.ca

PROJECT TITLE: (SMALL)
4624 SPRATT BLOCK - ONTARIO

SHEET TITLE:

ELEVATIONS
WINDOW & DOOR
SCHEDULE

DRAWN: CM	CHECKED: RLA
SCALE: 1:75	SHEET No. A201
PROJECT No. 2101	