


*Allison Hamlin*


ALLISON HAMLIN  
MANAGER, DEVELOPMENT REVIEW ALL WARDS  
PLANNING, DEVELOPMENT & BUILDING SERVICES  
DEPARTMENT, CITY OF OTTAWA

**APPROVED**


By Allison Hamlin at 1:51 pm, May 21, 2026

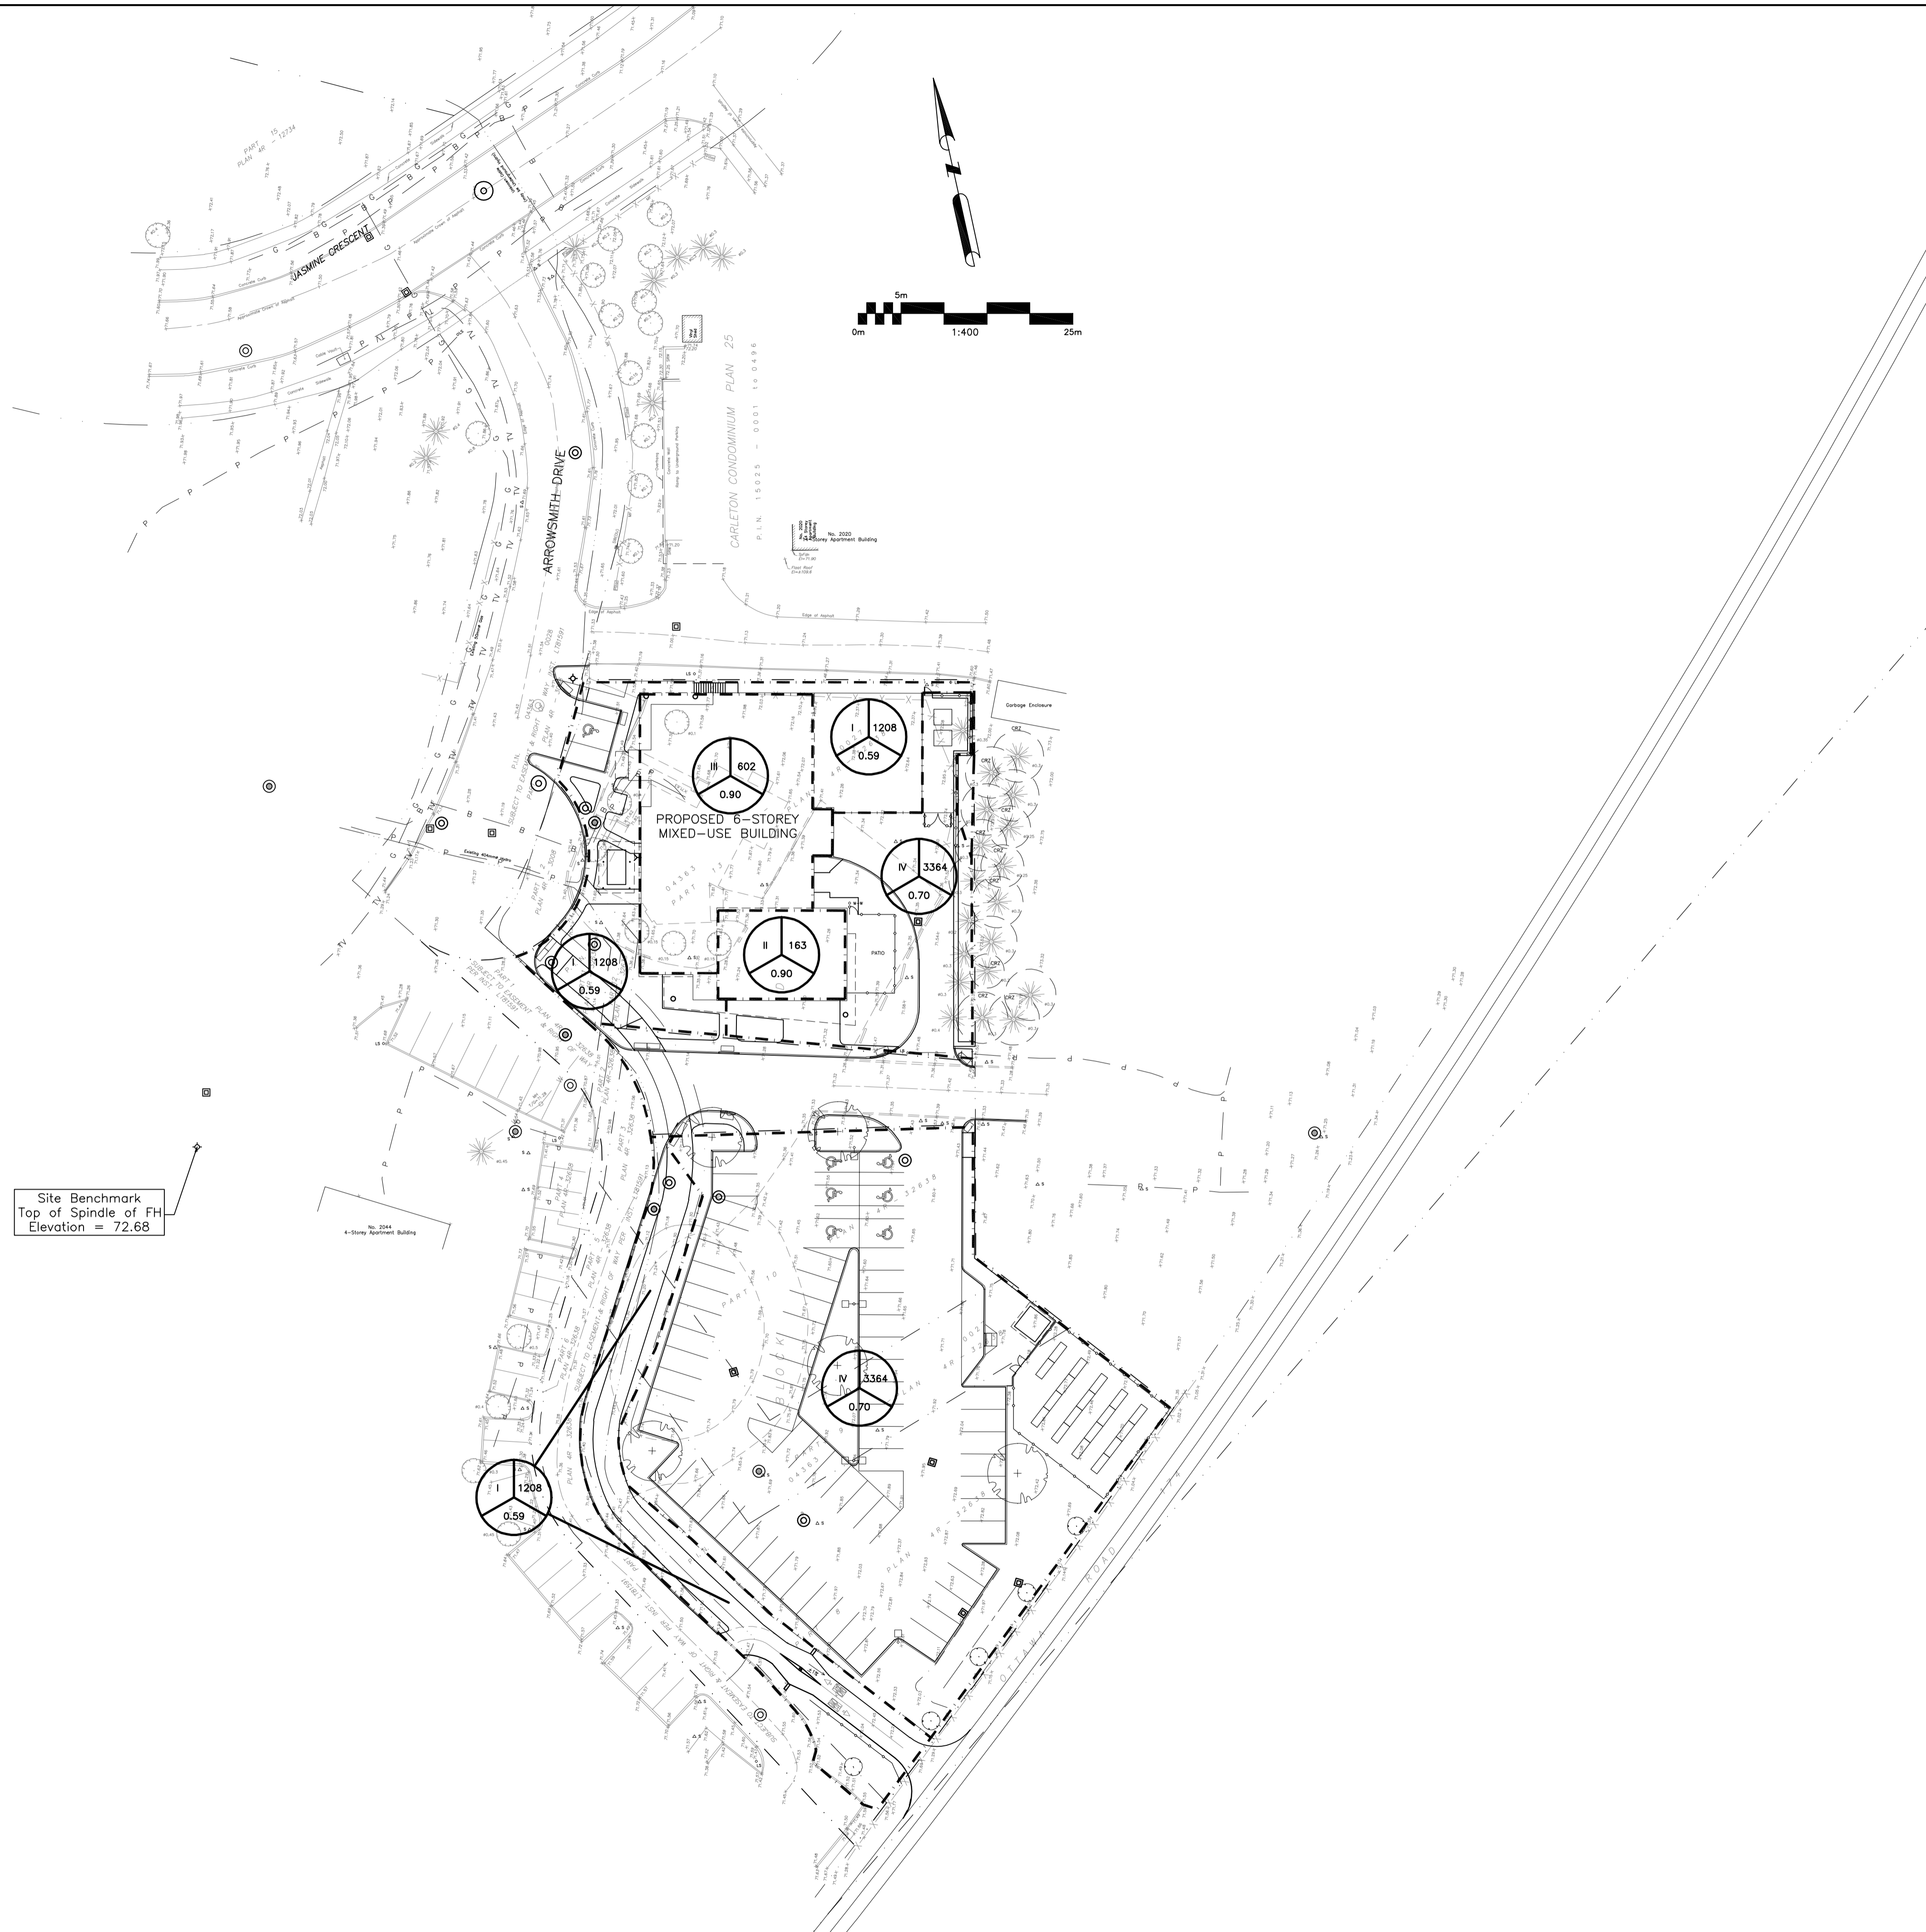

LEGEND

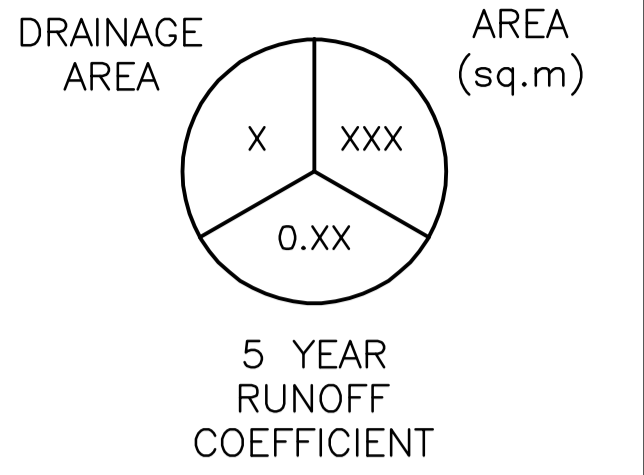

KEY PLAN

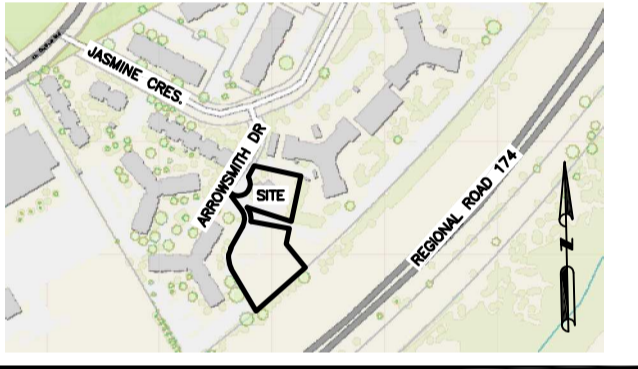


No.	DATE	REVISION
9	MAY 5-26	RE-ISSUED FOR APPROVAL
8	MAR 9-26	RE-ISSUED FOR APPROVAL
7	FEB 24-26	RE-ISSUED FOR APPROVAL
6	JAN 27-26	ISSUED FOR TENDER
5	DEC 10-25	RE-ISSUED FOR APPROVAL
4	JAN 17-25	ISSUED FOR ZONING
3	DEC 6-24	ISSUED FOR BUILDING PERMIT
2	DEC 21-22	ISSUED FOR APPROVAL
1	DEC 19-22	ISSUED FOR COORDINATION

**D. B. GRAY ENGINEERING INC.**

Stormwater Management - Grading & Drainage - Storm & Sanitary Sewers - Watermain  
700 Long Point Circle 613-425-8044  
Ottawa, Ontario d.gray@dbgrayengineering.com

Project  
**PROPOSED 6-STORY MIXED-USE BUILDING  
2040 ARROWSMITH DRIVE  
OTTAWA, ONTARIO**

Drawing Title  
**POST DEVELOPMENT  
DRAINAGE PLAN  
(STORMWATER MANAGEMENT)**

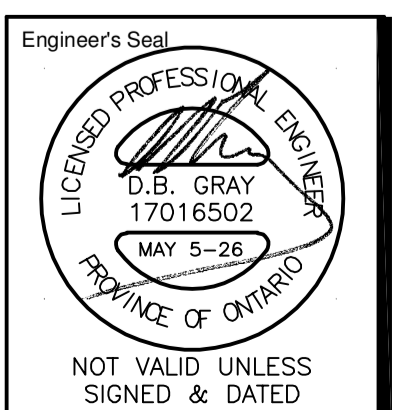

Drawn D.B.G.  
H. Scale 1:400  
V. Scale  
Date NOV 29-22  
Job No. 22062

Drawing No.  
**C-14  
of 18**