
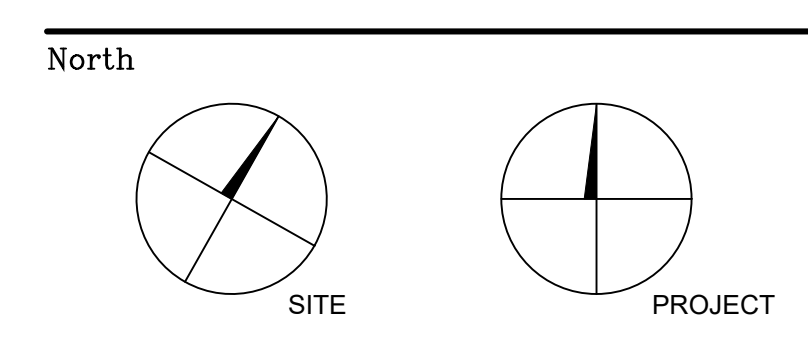
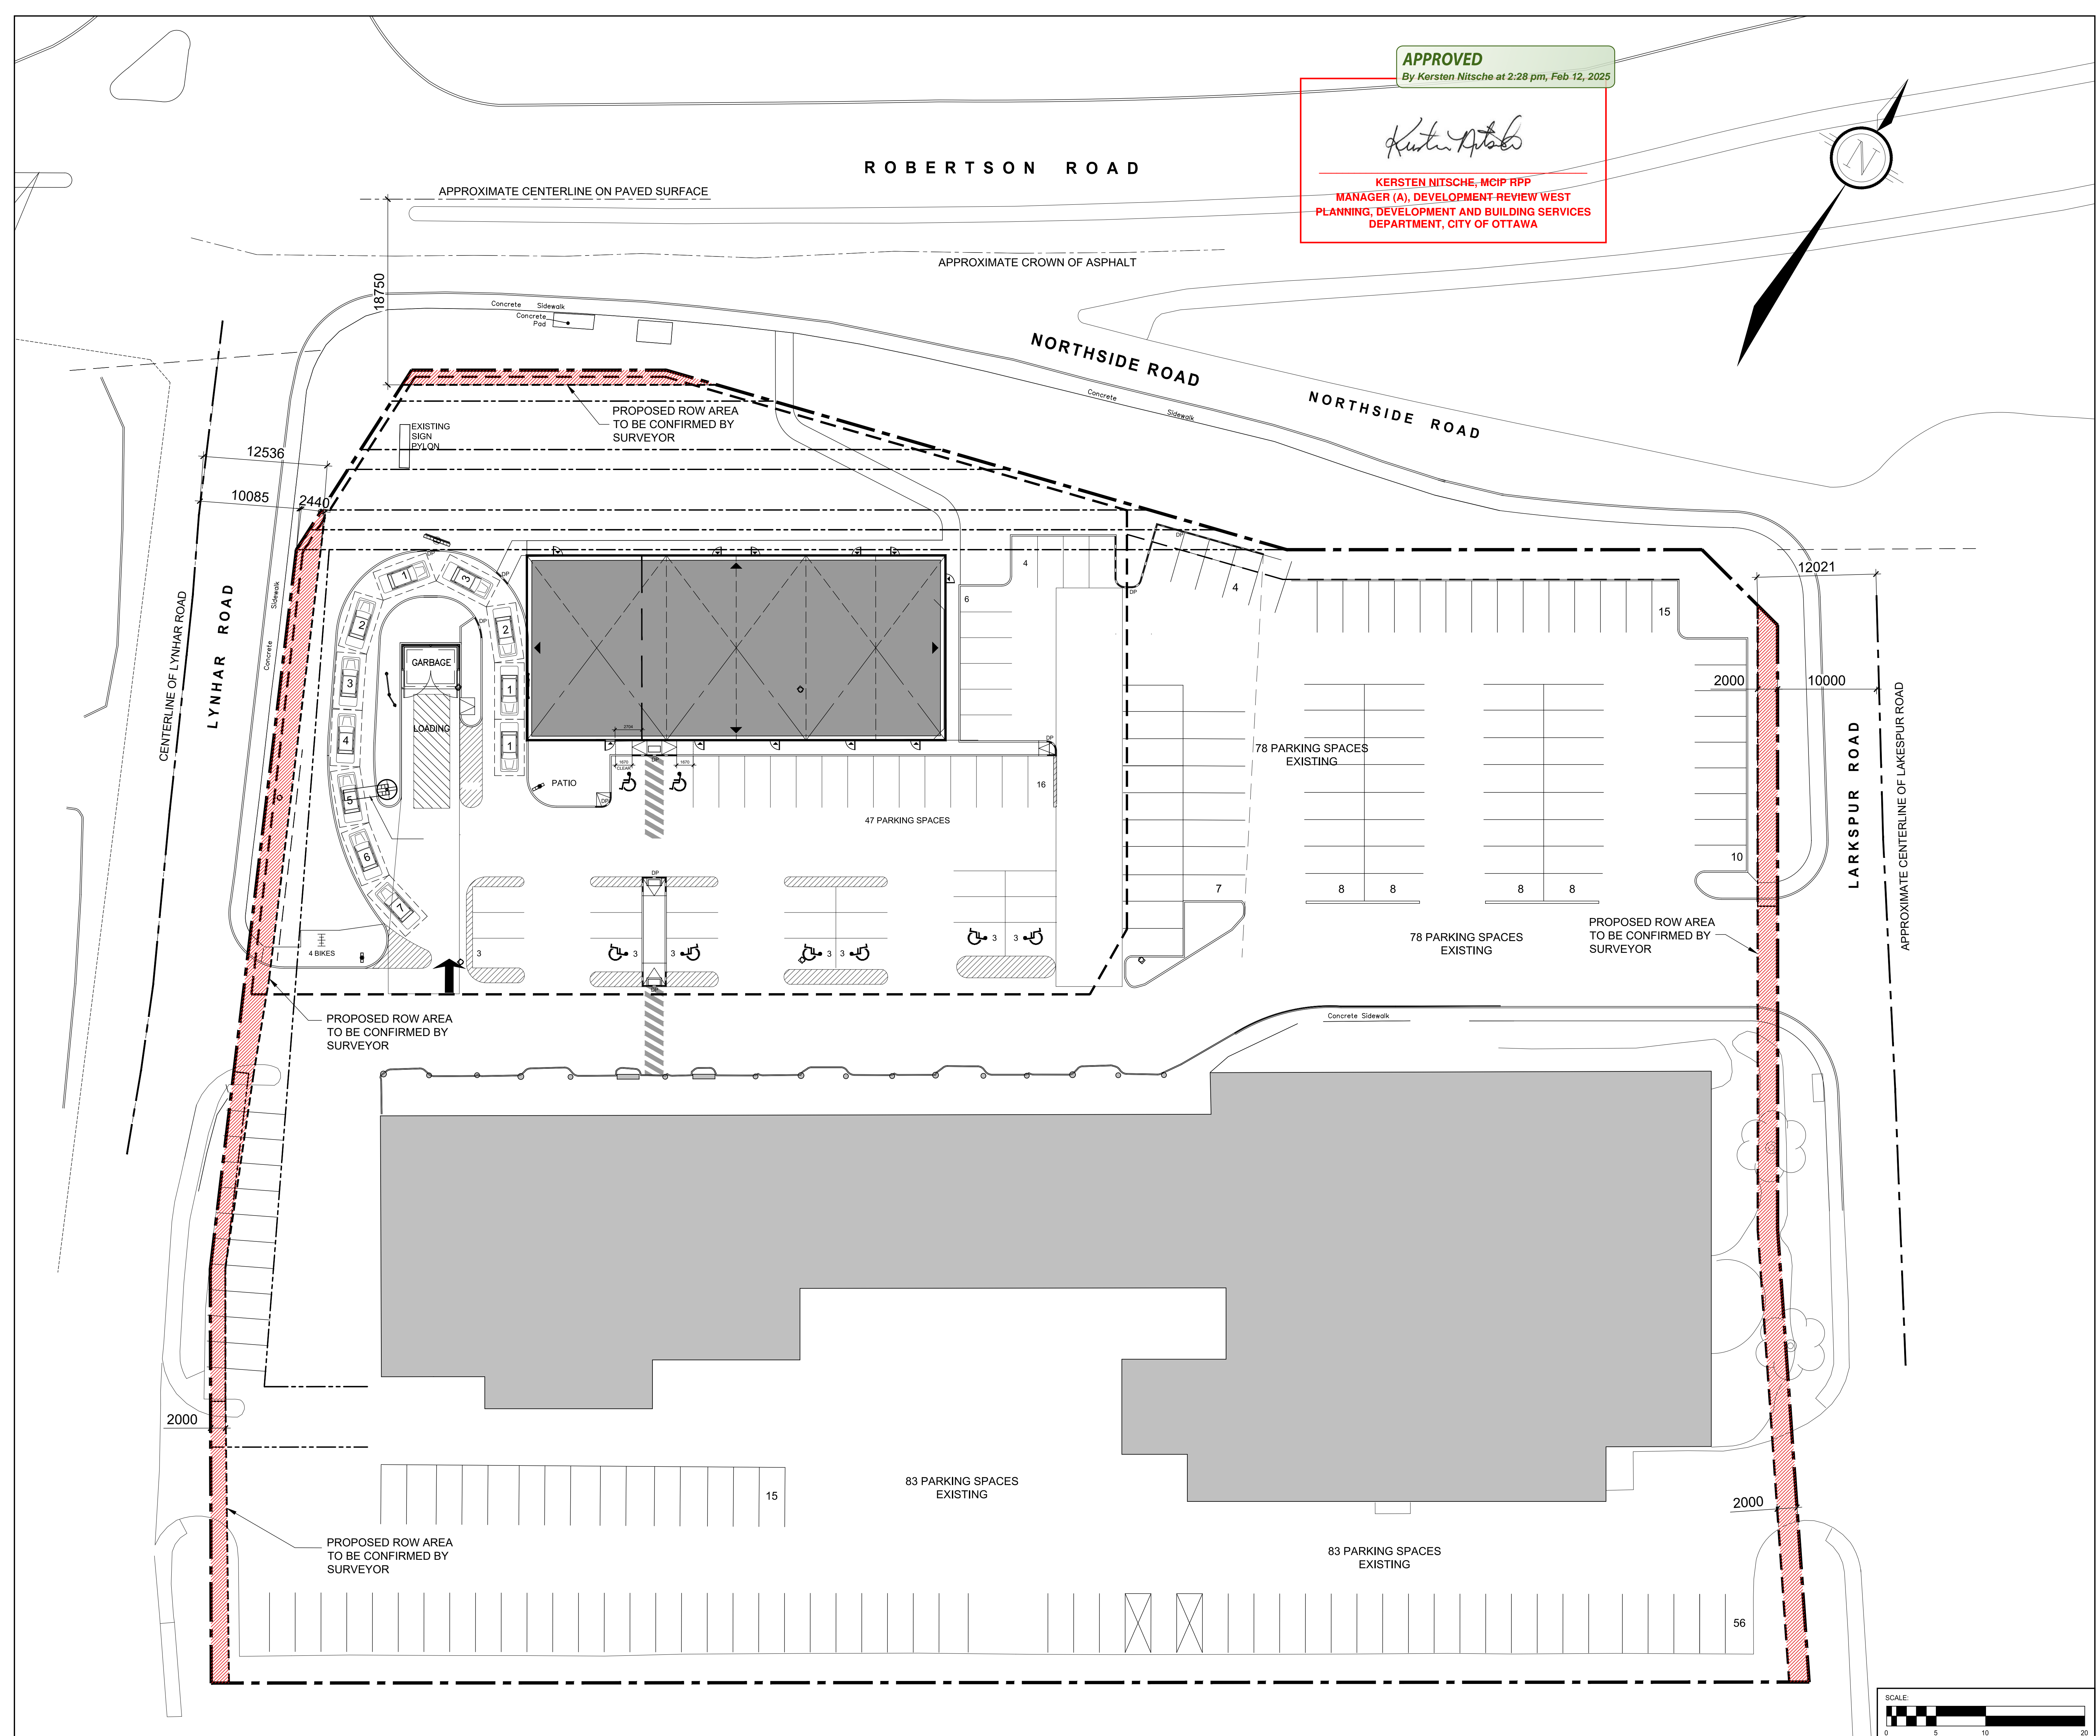


APPROVED
By Kersten Nitsche at 2:28 pm, Feb 12, 2025

Kersten Nitsche
KERSTEN NITSCHKE, MCIP RPP
MANAGER (A), DEVELOPMENT REVIEW WEST
PLANNING, DEVELOPMENT AND BUILDING SERVICES
DEPARTMENT, CITY OF OTTAWA

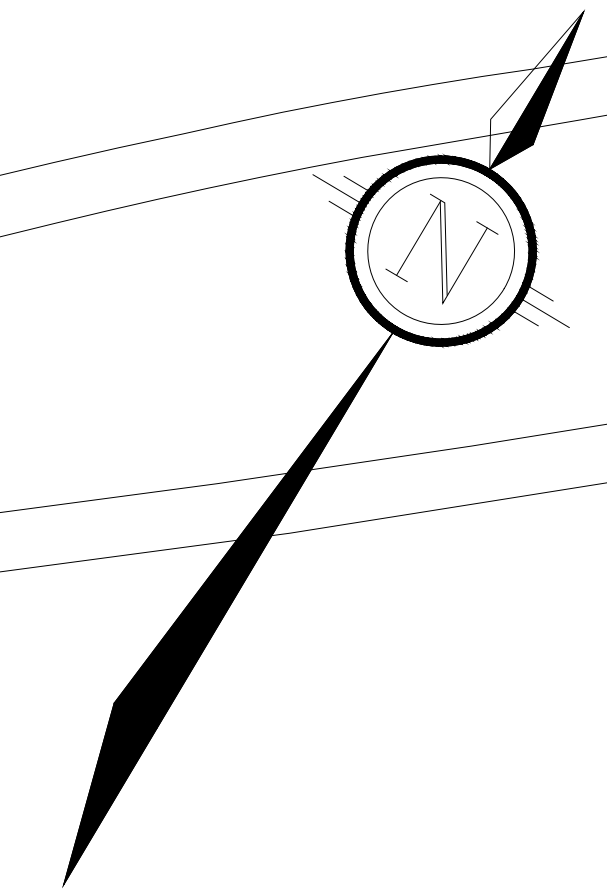

Revisions

No.	By	Description	Date
01	NH	ISSUED FOR SITE PLAN CONTROL	19 APR 2024
02	NH	RE-ISSUED FOR SITE PLAN CONTROL	12 JULY 2024
03	NH	RE-ISSUED FOR SITE PLAN CONTROL	08 NOV 2024
04	NH	RE-ISSUED FOR SITE PLAN CONTROL	29 NOV 2024



Project
LYNWOOD CENTRE REDEVELOPMENT

1826 ROBERTSON ROAD
Drawing
SITE PLAN - PROPOSED ROW PROTECTION

Scale 1:250
Drawn NH
Checked
Stamp
ONTARIO ASSOCIATION OF ARCHITECTS
Jill Trower
JILL TROWER
LICENCE 1888

Project No. 19-142
Drawing No. SP-A02
Date

1 ROW PROTECTION PLAN
SP-A02 SCALE: 1:250