


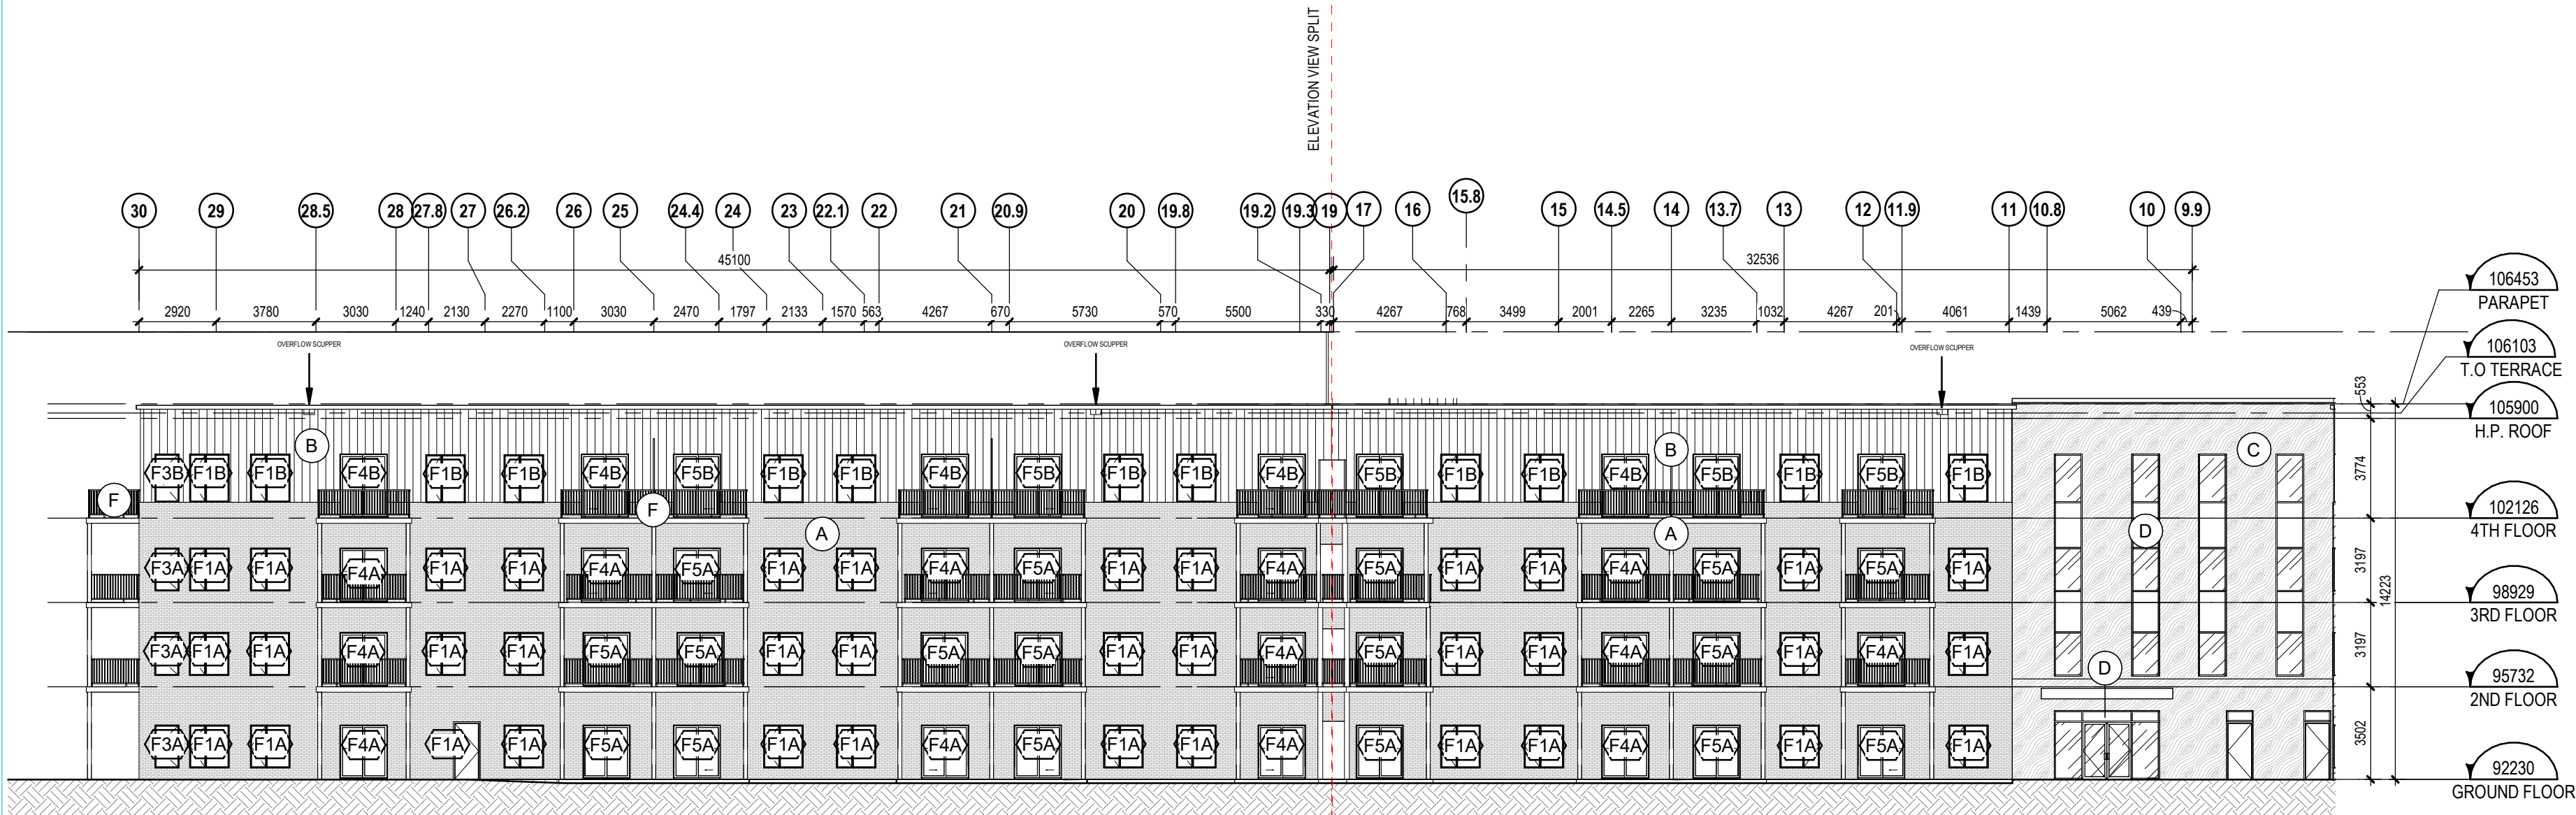


SOUTH ELEVATION 3
1:200

4
A400


SOUTH ELEVATION 2
1:200

3
A400

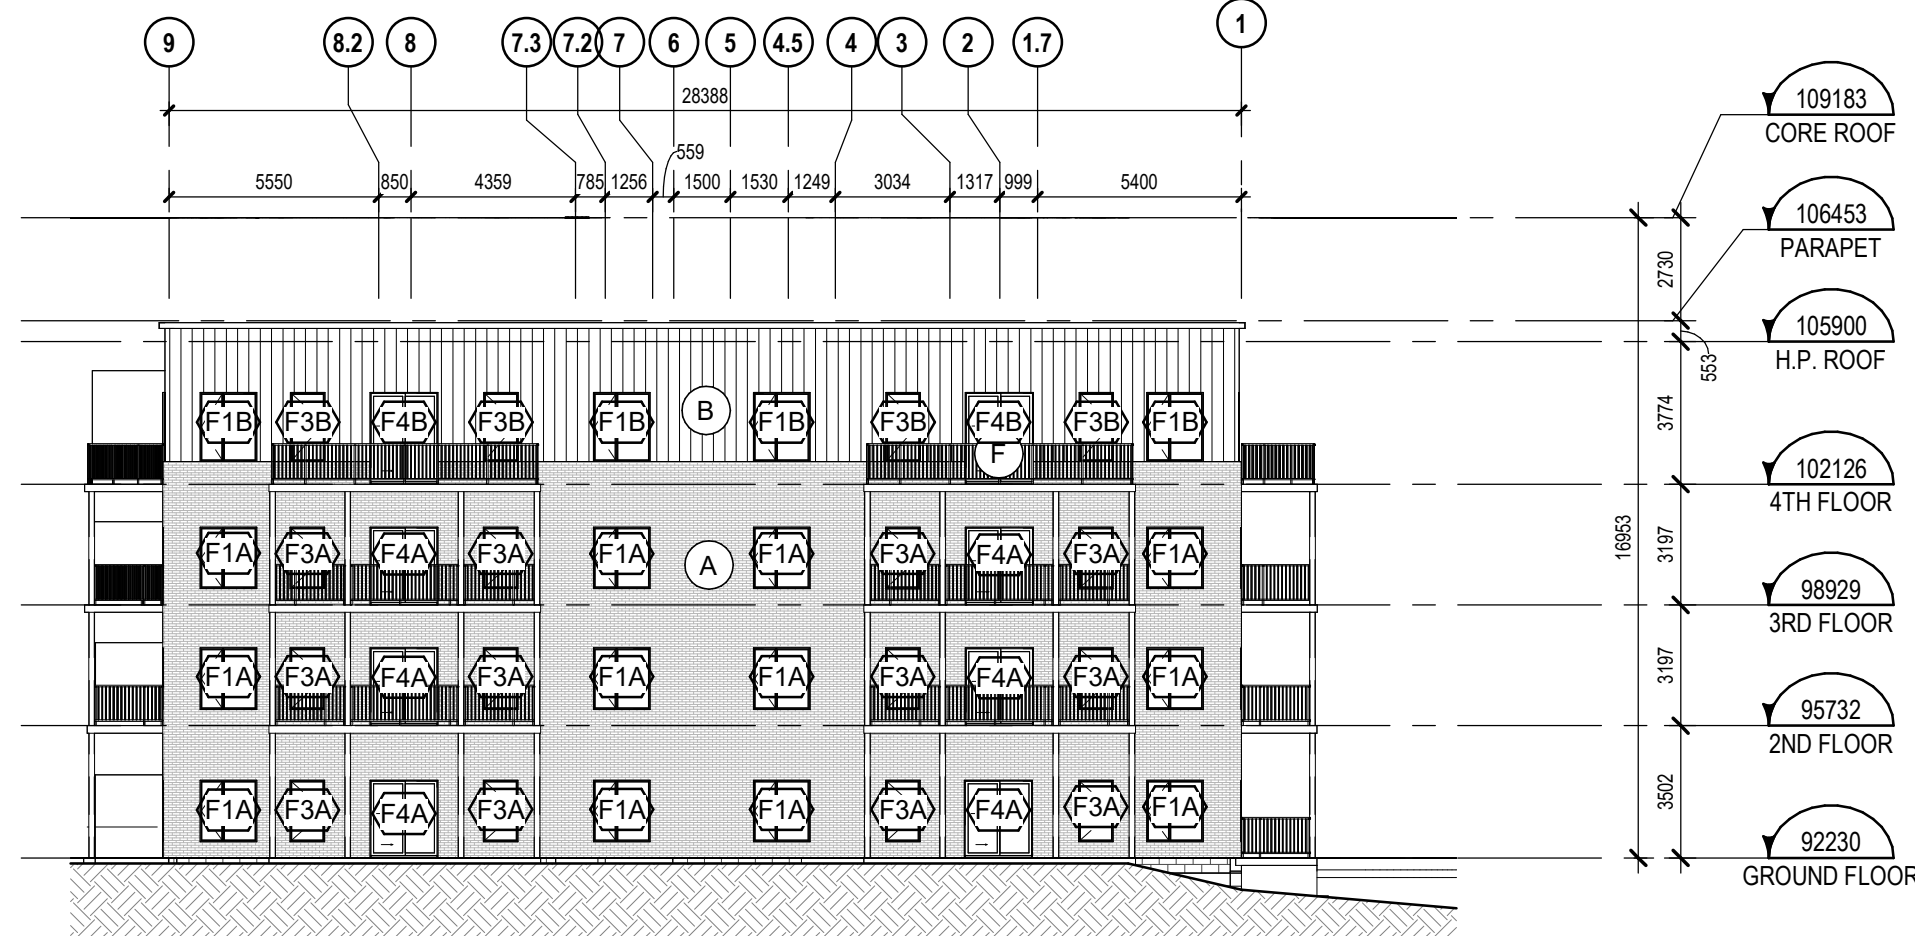

SOUTH ELEVATION
1:200

2
A400

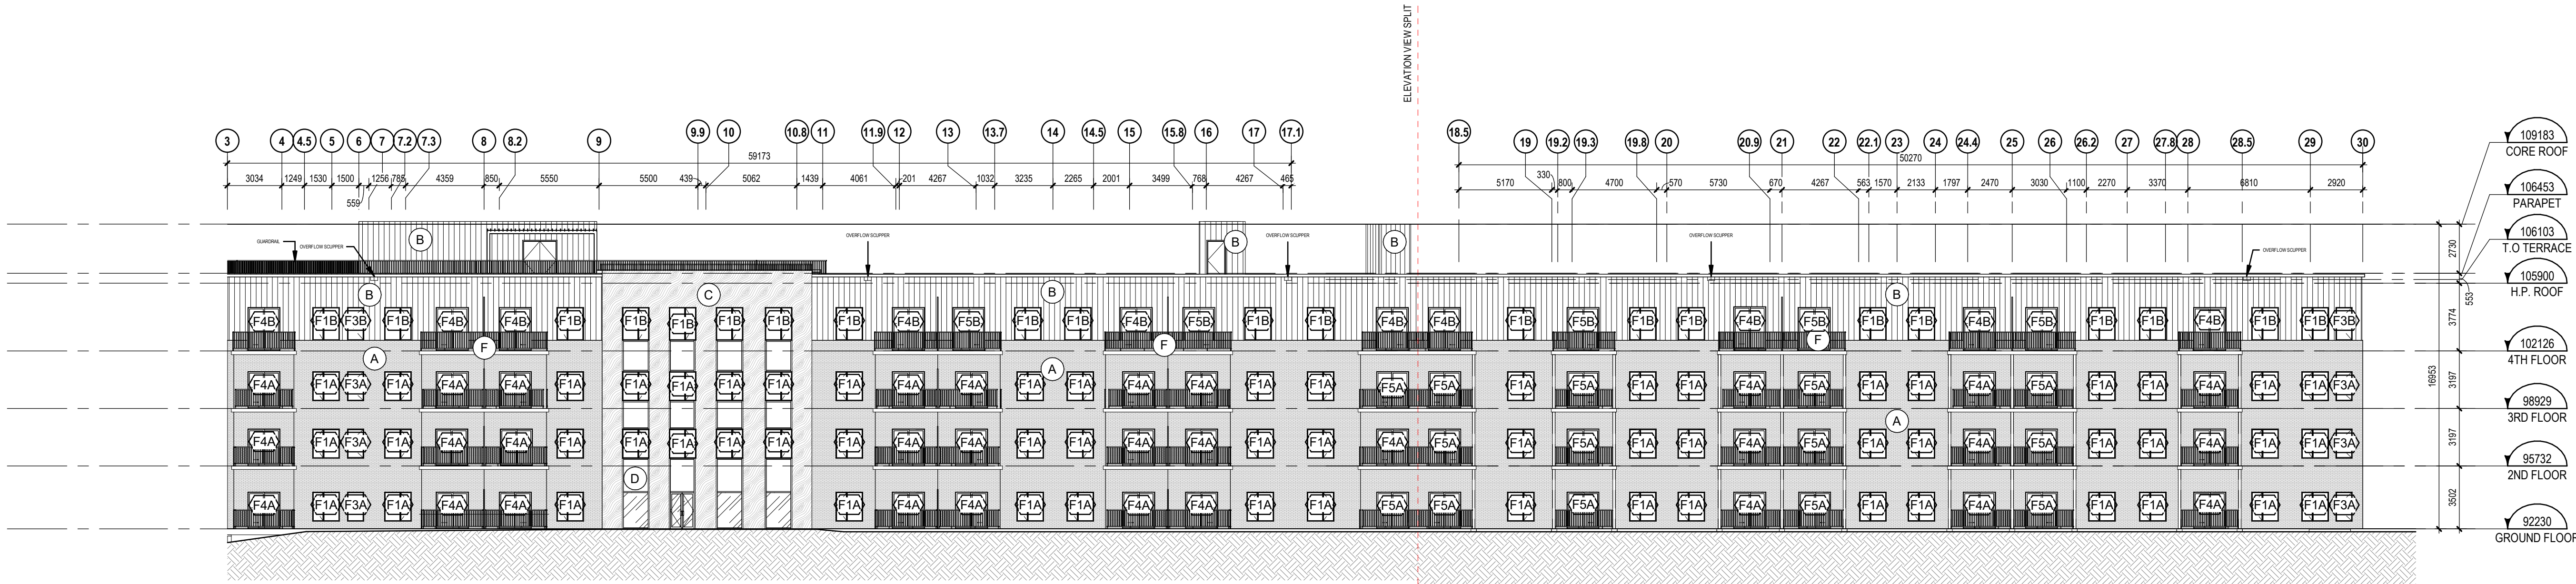


NORTH ELEVATION
1:200

1
A400

APPROVED
By Sean Moore at 9:10 pm, Aug 06, 2026

SEAN MOORE MCIP, RPP
MANAGER, DEVELOPMENT REVIEW - WEST
PLANNING, INFRASTRUCTURE & ECONOMIC
DEVELOPMENT DEPARTMENT, CITY OF OTTAWA

NOTES:
• FILE NUMBER D07-12-24-0096
• PLAN NUMBER #18327

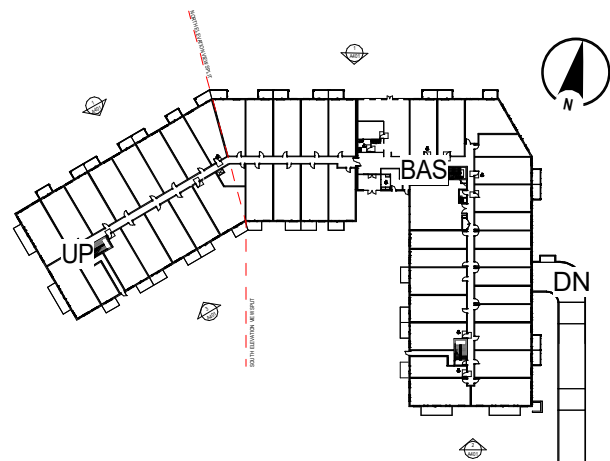

MATERIALS LEGEND:	
A	Brick Facing Manufacturer: Canada Brick Colour: Albion (79 x 257 x 90mm)
B	Metal Panel Manufacturer: MacMetal MS-1 Colour: White (vertical)
C	Wooden Siding Manufacturer: MacMetal Norwood Colour: Cork or cedar (vertical)
D	Aluminum Panel Manufacturer: TBD Colour: Dark Grey / Charcoal
F	Metal Railing Manufacturer: TBD Colour:

NOTES GÉNÉRALES / General Notes

- Ces documents d'architecture sont la propriété exclusive de NEUF architectes et ne peuvent être utilisés, reproduits ou copiés sans autorisation écrite préalable. / These architectural documents are the exclusive property of NEUF architectes and cannot be used, copied or reproduced without written pre-authorization.
- Les dimensions apparentes sur ces documents doivent être vérifiées par l'entrepreneur avant le début des travaux. / All dimensions which appear on the documents must be verified by the contractor before to start the work.
- Vous devez aviser l'architecte de toute dimension erronée et/ou divergences entre ces documents et ceux des autres professionnels. / The architect must be notified of all errors, omissions and discrepancies between these documents and those of the others professionals.
- Les dimensions sur ces documents doivent être lues et non mesurées. / The dimensions on these documents must be read and not measured.

GÉOTECHNIQUE / Geotechnical
PATERSON GROUP
9 Auriga Drive, Ottawa, ON, K2E 7T9
613.226.7381 www.paterisgroup.ca


MÉCANIQUE ÉLECTRIQUE / Mechanical/Electrical
GWAL
1658 Woodward Drive, Ottawa, ON, K2C 3R8
613.727.5111 www.gwal.com

STRUCTURE / Structure
Leroux + Cyr
130 Boulevard Henri-Bourassa Est, Montreal, QC, H3L 1B7
438.381.7773 www.leroux-cyr.com

ARCHITECTURE DE PAYSAGE / Landscape Architect
Siteform Inc. Landscape Architecture
612 Glyn Street, 8th Floor, Ottawa, K2P 1G4
613.786.4537 www.siteform.ca

CIVIL / Civil
Stantec Consulting Ltd
400 - 1331 Clyde Avenue, Ottawa, ON
613.722.4500 www.stantec.com

ARCHITECTES / Architect
NEUF Architectes Inc.
630, boul. René-Lévesque O., 3^{de} étage, Montréal QC H3B 1S6
1 514 847 1117 www.neuf.ca

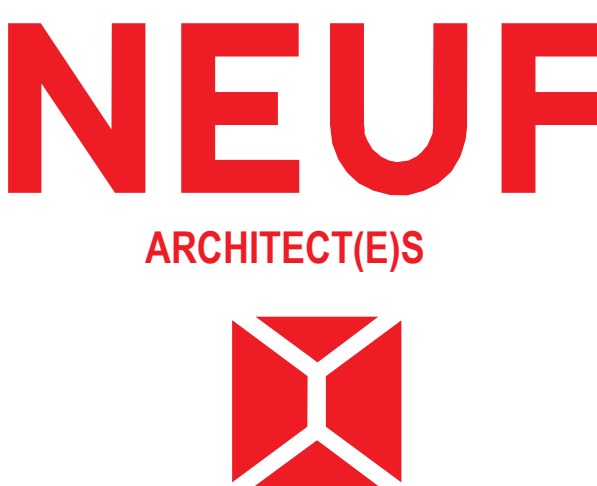

CLIENT / Client
brigil
A: 98 Lois Street, Gatineau QC J8Y 3R7
T: 819-243-7392 Email: JLRivard@brigil.com; anthonyjohnston@brigil.com

OUVRAGE / Project
STEACIE DRIVE

EMPLACEMENT / Location
100 STEACIE DRIVE,
KANATA, OTTAWA, ON

NO PROJET / No
13264

NO	REVISION	DATE (aa-mm-ii)
1	SITE PLAN APPLICATION	2024.07.24
2	SITE PLAN APPLICATION	2024.12.02
3	SPA RESUBMISSION	2025.11.28
4	PERMIT APPLICATION	2025.12.22
5	SPA RESUBMISSION	2026.03.02

DESSINÉ PAR / Drawn by
AT/JSN

DATE (aa mm jj)
2024-01-01

TITRE DU DESSIN / Drawing Title


VÉRIFIÉ PAR / Checked by
FP

ÉCHELLE / Scale
As indicated

ELEVATIONS

REVISION / Revision
5


NO. DESSIN / Dwg Number
A400

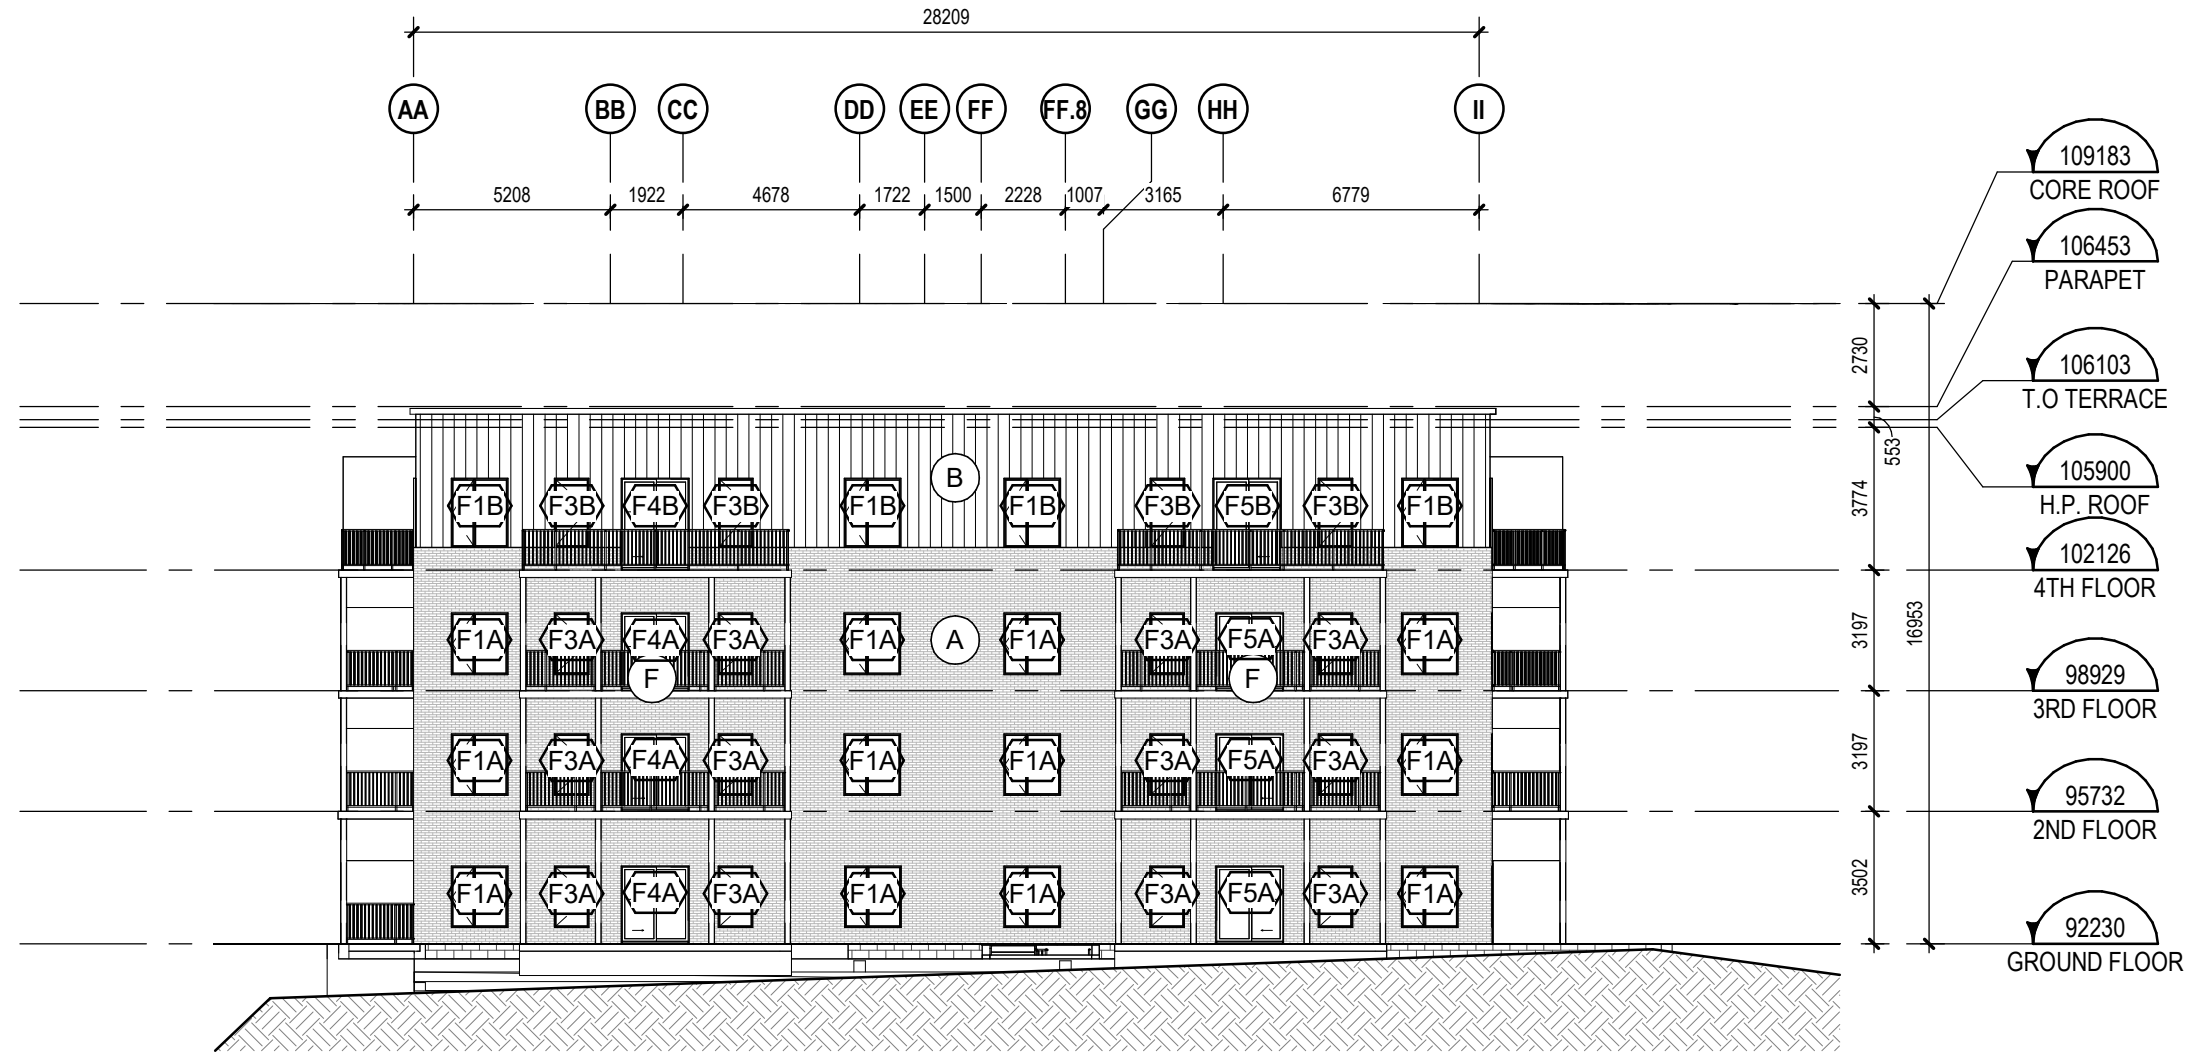

WEST ELEVATION 2

1:200


3
A401

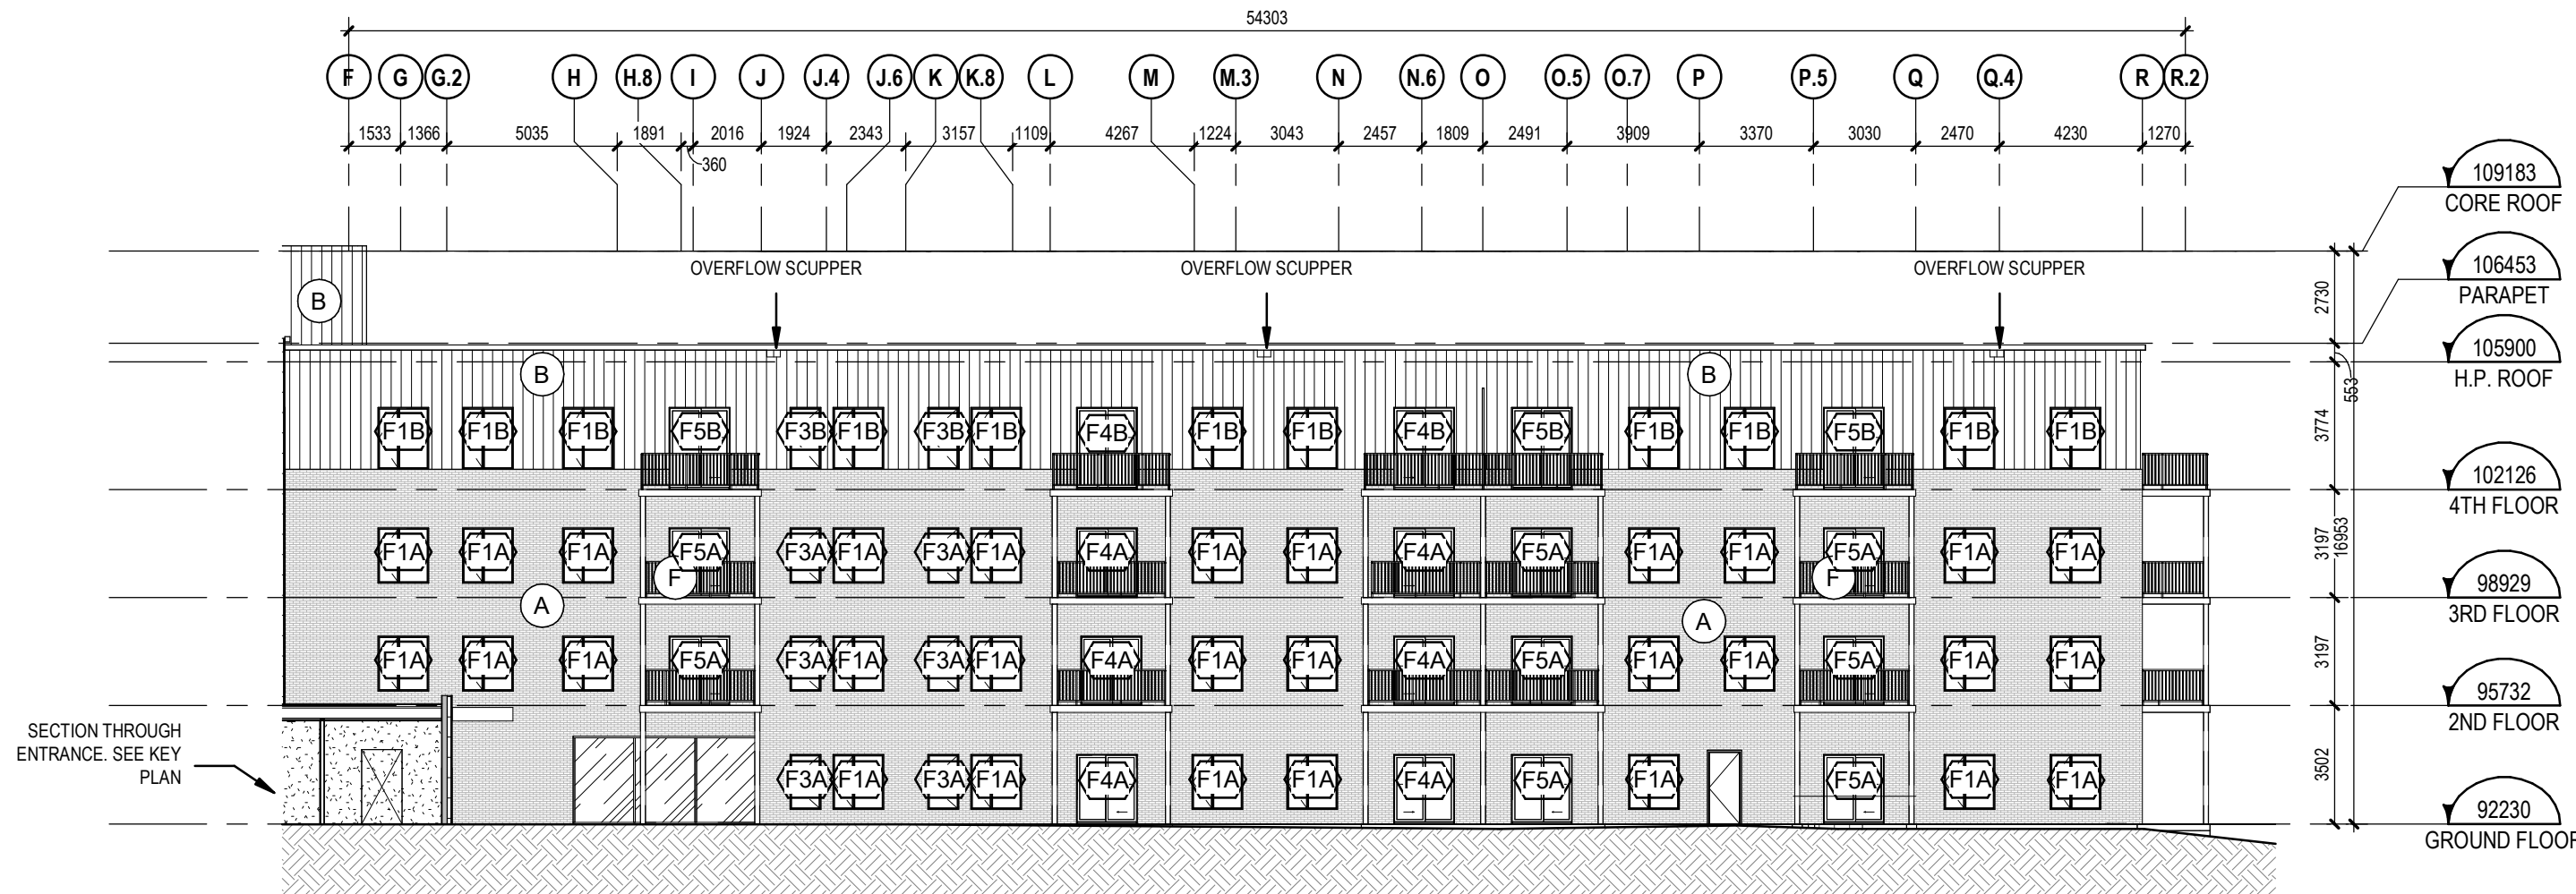

WEST ELEVATION 1

1:200

2
A401

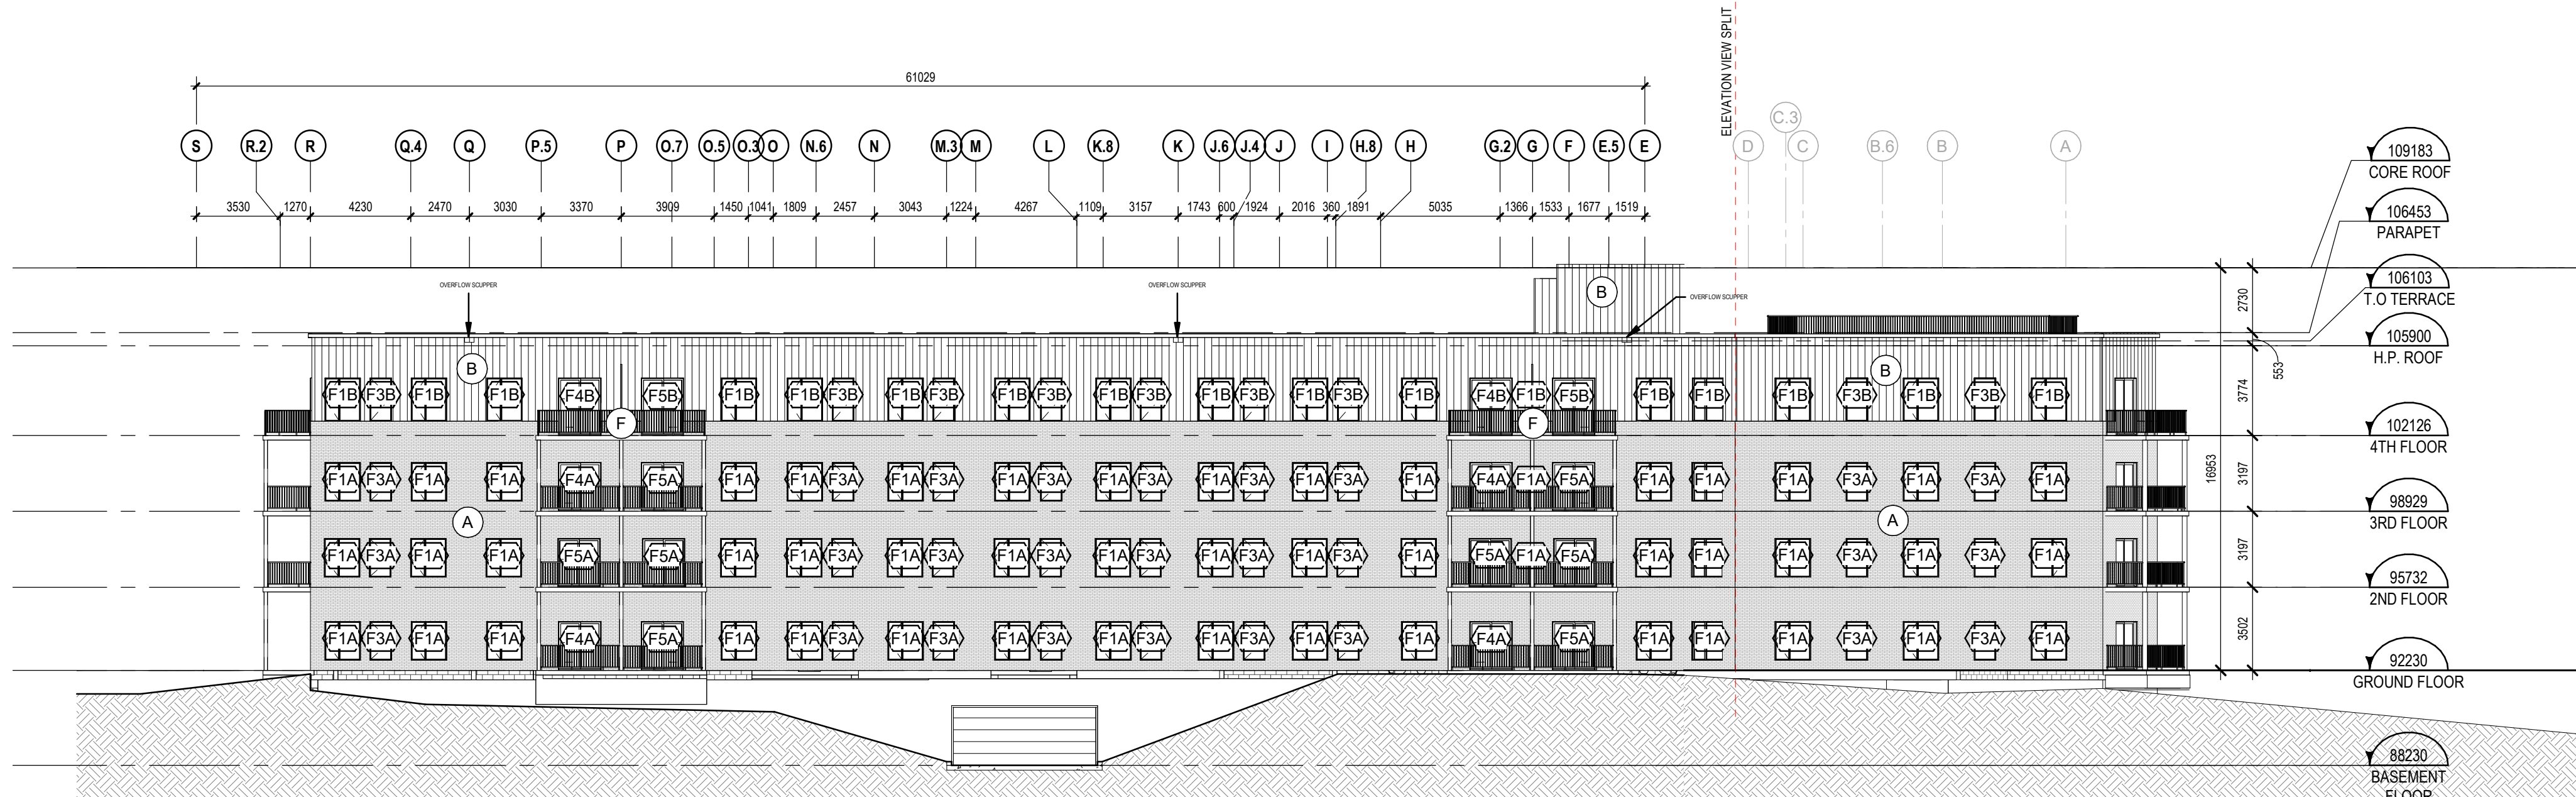

EAST ELEVATION

1:200

1
A401

SM


SEAN MOORE MCIP, RPP
MANAGER, DEVELOPMENT REVIEW - WEST
PLANNING, INFRASTRUCTURE & ECONOMIC
DEVELOPMENT DEPARTMENT, CITY OF OTTAWA

APPROVED

By Sean Moore at 9:10 pm, Aug 06, 2026

NOTES:

- FILE NUMBER D07-12-24-0096
- PLAN NUMBER #18327

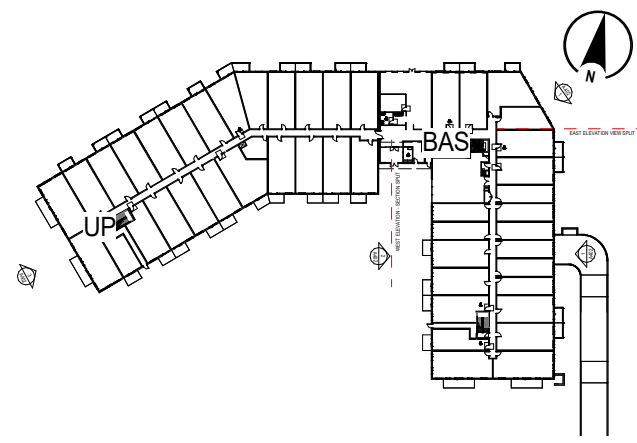

MATERIALS LEGEND:

- A Brick Facing
Manufacturer: Canada Brick
Colour: Albion (79 x 257 x 90mm)
- B Metal Panel
Manufacturer: MacMetal MS-1
Colour: White (vertical)
- C Wooden Siding
Manufacturer: MacMetal Norwood
Colour: Cork or cedar (vertical)
- D Aluminum Panel
Manufacturer: TBD
Colour: Dark Grey / Charcoal
- F Metal Railing
Manufacturer: TBD
Colour:

NOTES GÉNÉRALES General Notes

- Ces documents d'architecture sont la propriété exclusive de NEUF architect(s) et ne peuvent être utilisés, reproduits ou copiés sans autorisation écrite préalable. / These architectural documents are the exclusive property of NEUF architect(s) and cannot be used, copied or reproduced without written pre-authorization.
- Les dimensions apparaissant aux documents doivent être vérifiées par l'entrepreneur avant le début des travaux. / All dimensions which appear on the documents must be verified by the contractor before to start the work.
- Vous devez aviser l'architecte de toute dimension erreur et/ou divergences entre ces documents et ceux des autres professionnels. / The architect must be notified of all errors, omissions and discrepancies between these documents and those of the others professionals.
- Les dimensions sur ces documents doivent être lues et non mesurées. / The dimensions on these documents must be read and not measured.

GÉOTECHNIQUE Geotechnical

PATERSON GROUP
9 Auriga Drive, Ottawa, ON, K2E 7T9
613.226.7381 www.paterisgroup.ca

MÉCANIQUE ÉLECTRIQUE Mechanical/Electrical

GWAL
1658 Woodward Drive, Ottawa, ON, K2C 3R8
613.727.5111 www.gwal.com

STRUCTURE Structure

Leroux + Cyr
130 Boulevard Henri-Bourassa Est, Montreal, QC, H3L 1B7
438.381.7773 www.leroux-cyr.com

ARCHITECTURE DE PAYSAGE Landscape Architect

Siteform Inc. Landscape Architecture
155 Eglar Street, 8th Floor, Ottawa, K2P 1L4
613.756.4537 www.siteform.ca

CIVIL Civil

Stantec Consulting Ltd
400 - 1331 Clyde Avenue, Ottawa, ON
613.722.4500 www.stantec.com

ARCHITECTES Architect

NEUF Architectes Inc.
630, boul. René-Lévesque O., 32e étage, Montréal QC H3B 1S6
1 514 847 1117 www.neuf.ca

SCEAU / Seal

NEUF
ARCHITECT(E)S



CLIENT Client

brigil

A: 98 Lois Street, Gatineau QC J8Y 3R7
T: 819-243-7392 Email: J.Rivard@brigil.com; anthonyjohnston@brigil.com

OUVRAGE Project

STEACIE DRIVE

EMPLACEMENT Location

100 STEACIE DRIVE,
KANATA, OTTAWA, ON

NO PROJET No.

13264

NO REVISION

DATE (aa-mm-jj)

1	SITE PLAN APPLICATION	2024.07.24
2	SITE PLAN APPLICATION	2024.12.02
3	SPA RESUBMISSION	2025.11.28
4	PERMIT APPLICATION	2025.12.22
5	SPA RESUBMISSION	2026.03.02

DESSINÉ PAR Drawn by

AT/5N

VÉRIFIÉ PAR Checked by

FP

DATE (aa mm jj)

2024-01-01

ÉCHELLE Scale

As

TITRE DU DESSIN Drawing Title

indicated

ELEVATIONS

REVISION Revision

NO. DESSIN Dwg Number

5

A401