




Copyright Reserved

The Contractor shall verify and be responsible for all dimensions. DO NOT scale the drawing - any errors or omissions shall be reported to Stantec without delay.

The Copyrights to all designs and drawings are the property of Stantec. Reproduction or use for any purpose other than that authorized by Stantec is forbidden.

Legend

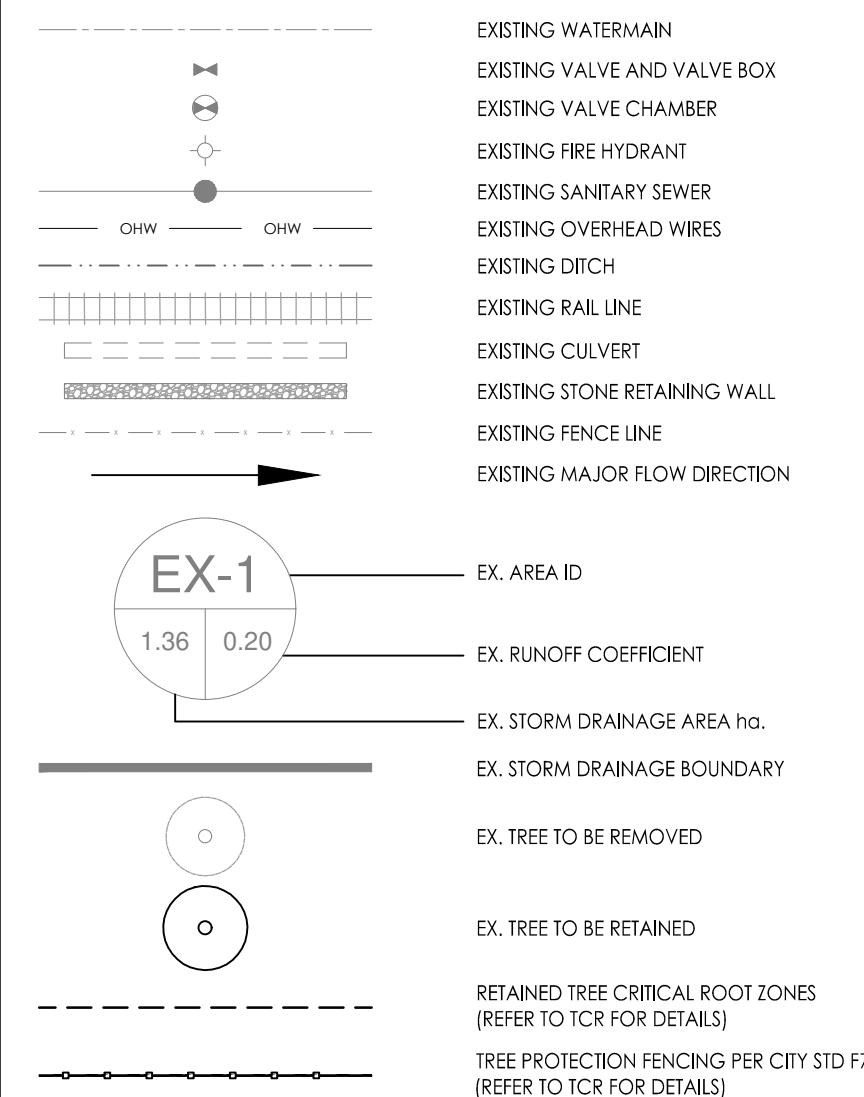

Notes

9	REVISED PER CITY COMMENTS	MJS	DT	26.06.17
8	REVISED PER CITY COMMENTS	MJS	DT	26.03.24
7	REVISED PER CITY COMMENTS	MJS	DT	25.11.28
6	REVISED PER NEW SITE PLAN	MJS	DT	25.07.11
5	REVISED AS PER SITE PLAN AND CITY COMMENTS	MJS	DT	24.12.02
4	REVISED AS PER SITE PLAN AND CITY COMMENTS	MJS	DT	24.04.05
3	REVISED WATERMAIN SITE	MJS	DT	22.04.08
2	REVISED AS PER CITY COMMENTS	MJS	TR	21.05.07
1	ISSUED FOR REVIEW	MJS	TR	20.11.23
Revision		By	Appd.	YY.MM.DD

File Name: 160401570.D8	MJS	AMP	MJS	20.08.17
	Dwn.	Chkd.	Dsan.	YY.MM.DD

Permit-Seal



Client/Project

BRIGII

100 STEACIE DRIVE

OTTAWA, ON

Title

EXISTING CONDITIONS AND DRAINAGE PLAN

Project No.
160401570


Drawing No.

EX-1

2 of 12

9

PLAN# 18327

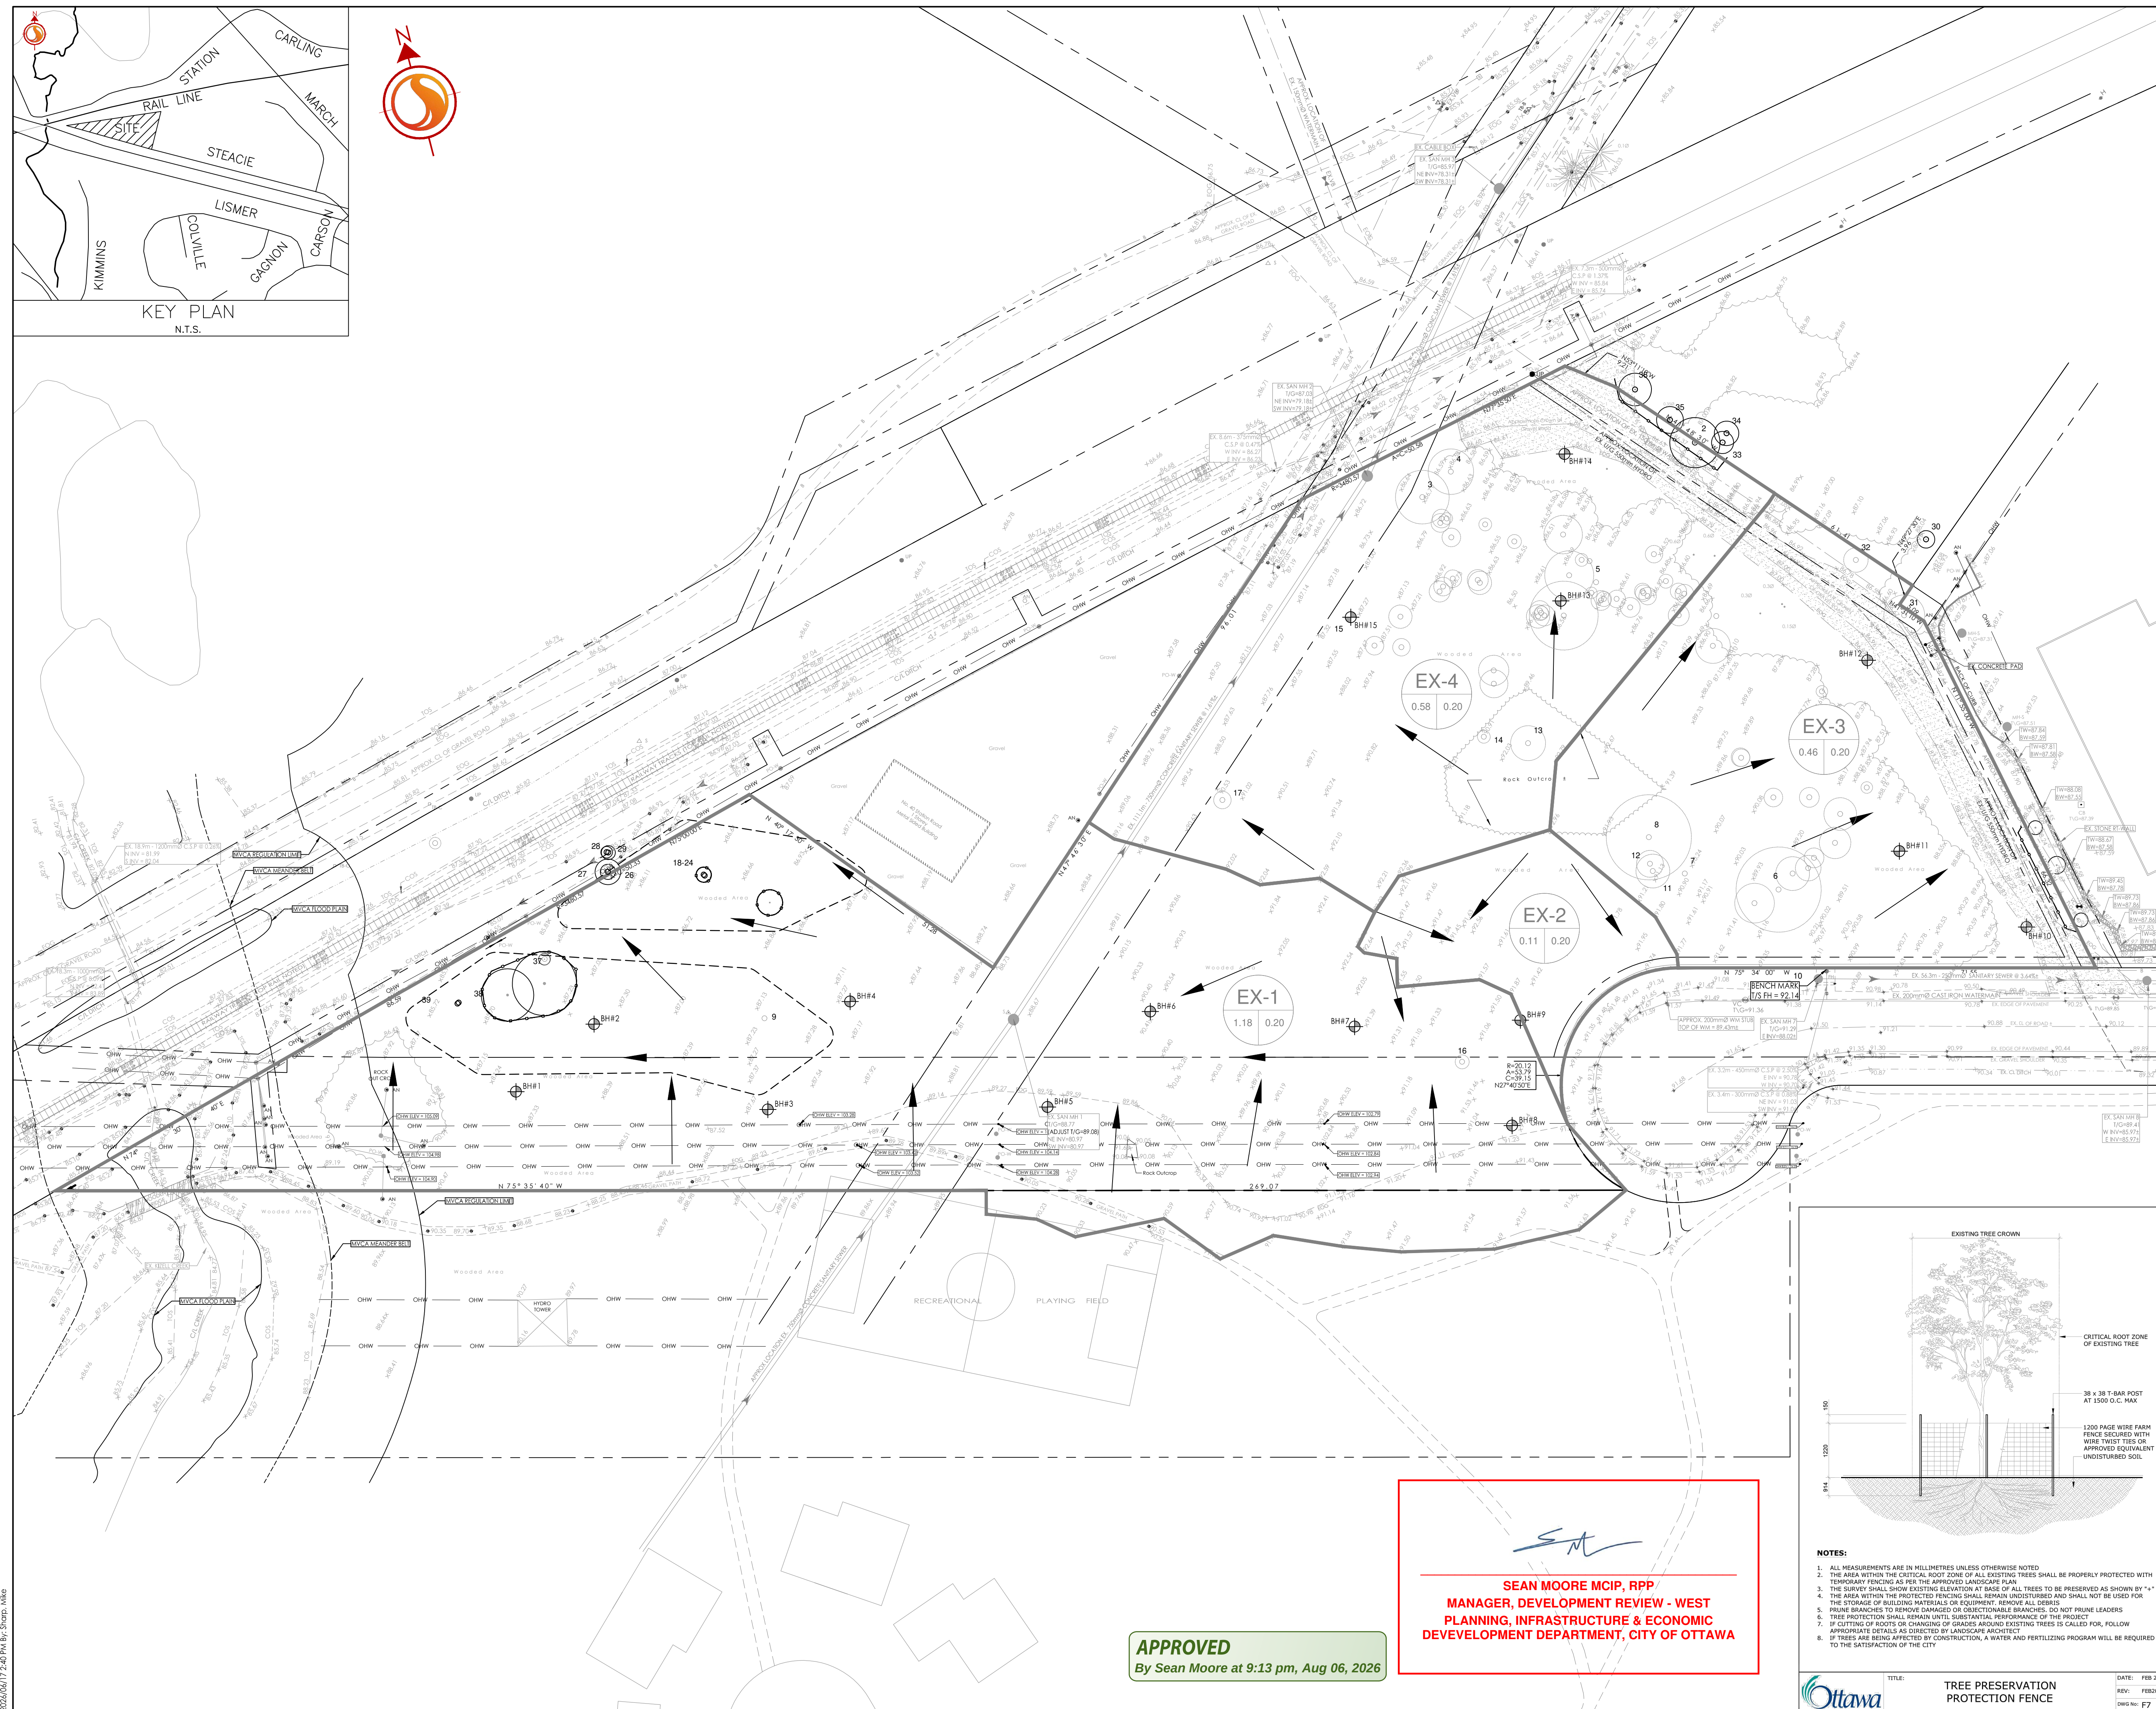

w:\active\160401570\design\drawing\160401570 D8.dwg

ORIGINAL SHEET: ARCH 11

**SEAN MOORE MCIP, RPP
MANAGER, DEVELOPMENT REVIEW - WEST
PLANNING, INFRASTRUCTURE & ECONOMIC
DEVELOPMENT DEPARTMENT, CITY OF OTTAWA**

APPROVED
By Sean Moore at 9:13 pm, Aug 06, 2026



TREE PRESERVATION
PROTECTION FENCE

DATE:	FEB 2017
REV:	FEB2017
DATE:	
REV:	

Scale 0 5 15 25m
1:500

Sheet

9