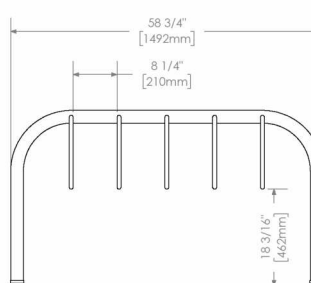
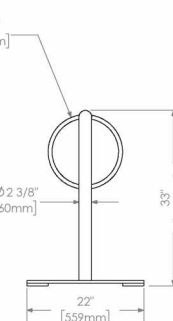


MBR-0300-00007 Legacy # MBR300-S-S	 MATERIALS: The bike rack is constructed using solid steel rod and H.S. steel tube. FRESH: All steel components are protected with E-Coat rust proofing. The Maglin Powdercoat System provides a durable finish on all metal surfaces. INSTALLATION: The bike rack is delivered pre-assembled. TO SPECIFY: Select MBR-0300-00007 Choose: - Powdercoat Color	300 SERIES
HEIGHT: 33" (83.8cm)	 LENGTH: 58 1/4" (148.2cm)	DEPTH: 22" (55.9cm) WEIGHT: 78.53lbs (35.6kg) 
TYPICAL OUTDOOR BIKE RACK. ADEQUATE BIKE RACKS TO BE PROVIDED TO MEET BIKE PARKING SPOTS LIKED IN THE PROJECT		

PARKING LEGEND

X = PARKING LEVEL
V - VISITOR
EV - ELECTRIC VEHICLE

5200

2600

REGULAR PARKING
VISITOR

5200


2600

ELECTRIC VEHICLE PARKING
VISITOR



SEAN MOORE MCIP, RPP
MANAGER, DEVELOPMENT REVIEW - WEST
PLANNING, INFRASTRUCTURE & ECONOMIC
DEVELOPMENT DEPARTMENT, CITY OF OTTAWA

APPROVED
By Sean Moore at 9:20 pm, Aug 06, 2026

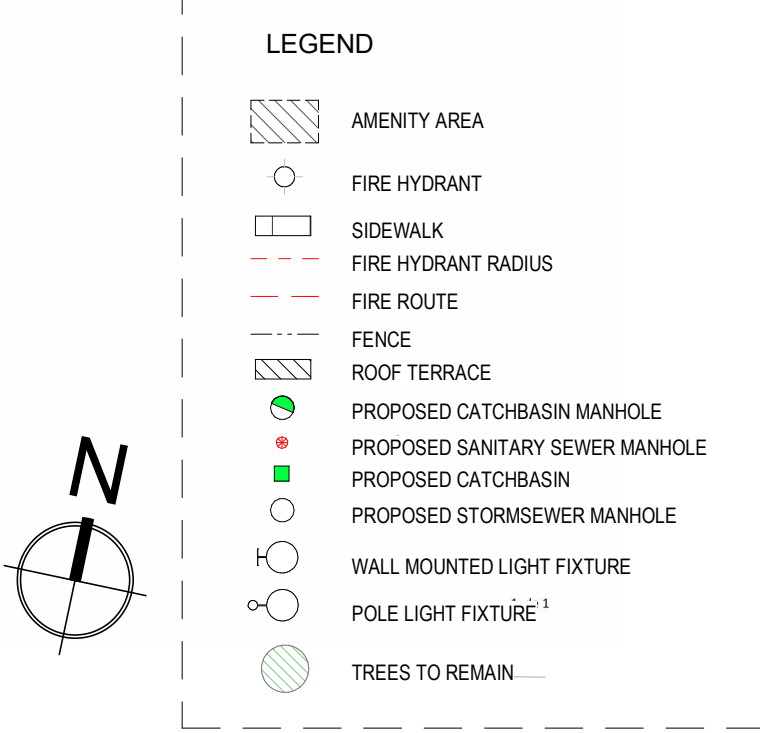

GÉOTECHNIQUE Geotechnical
PATERSON GROUP
9 Auriga Drive, Ottawa, ON, K2E 7T9
613.226.7381 www.paterisongroup.ca

MÉCANIQUE/ÉLECTRIQUE Mechanical/Electrical
GWAL
1688 Woodward Drive, Ottawa, ON, K2C 3R8
613.727.5111 www.gwal.com


STRUCTURE Structure
Leroux + Cyr
130 Boulevard Henri-Bourassa Est, Montreal, QC, H3L 1B7
438.381.7773 www.lerouxcyr.com

ARCHITECTURE DE PAYSAGE Landscape Architect
Siteform Inc. Landscape Architecture
 150 Elgin Street, 8th Floor, Ottawa, K2P 1L4
 613.796.4537 www.siteform.ca

CIVIL Civil
Stantec Consulting Ltd
400 - 1331 Clyde Avenue, Ottawa, ON
613.722.4420 www.stantec.com

ARCHITECTES Architect
NEUF Architectes Inc.
630, boul. René-Lévesque O. 32e étages, Montréal QC H3B 1S6
T 514 847 1117 www.neuf.ca

SCEAU / S&P

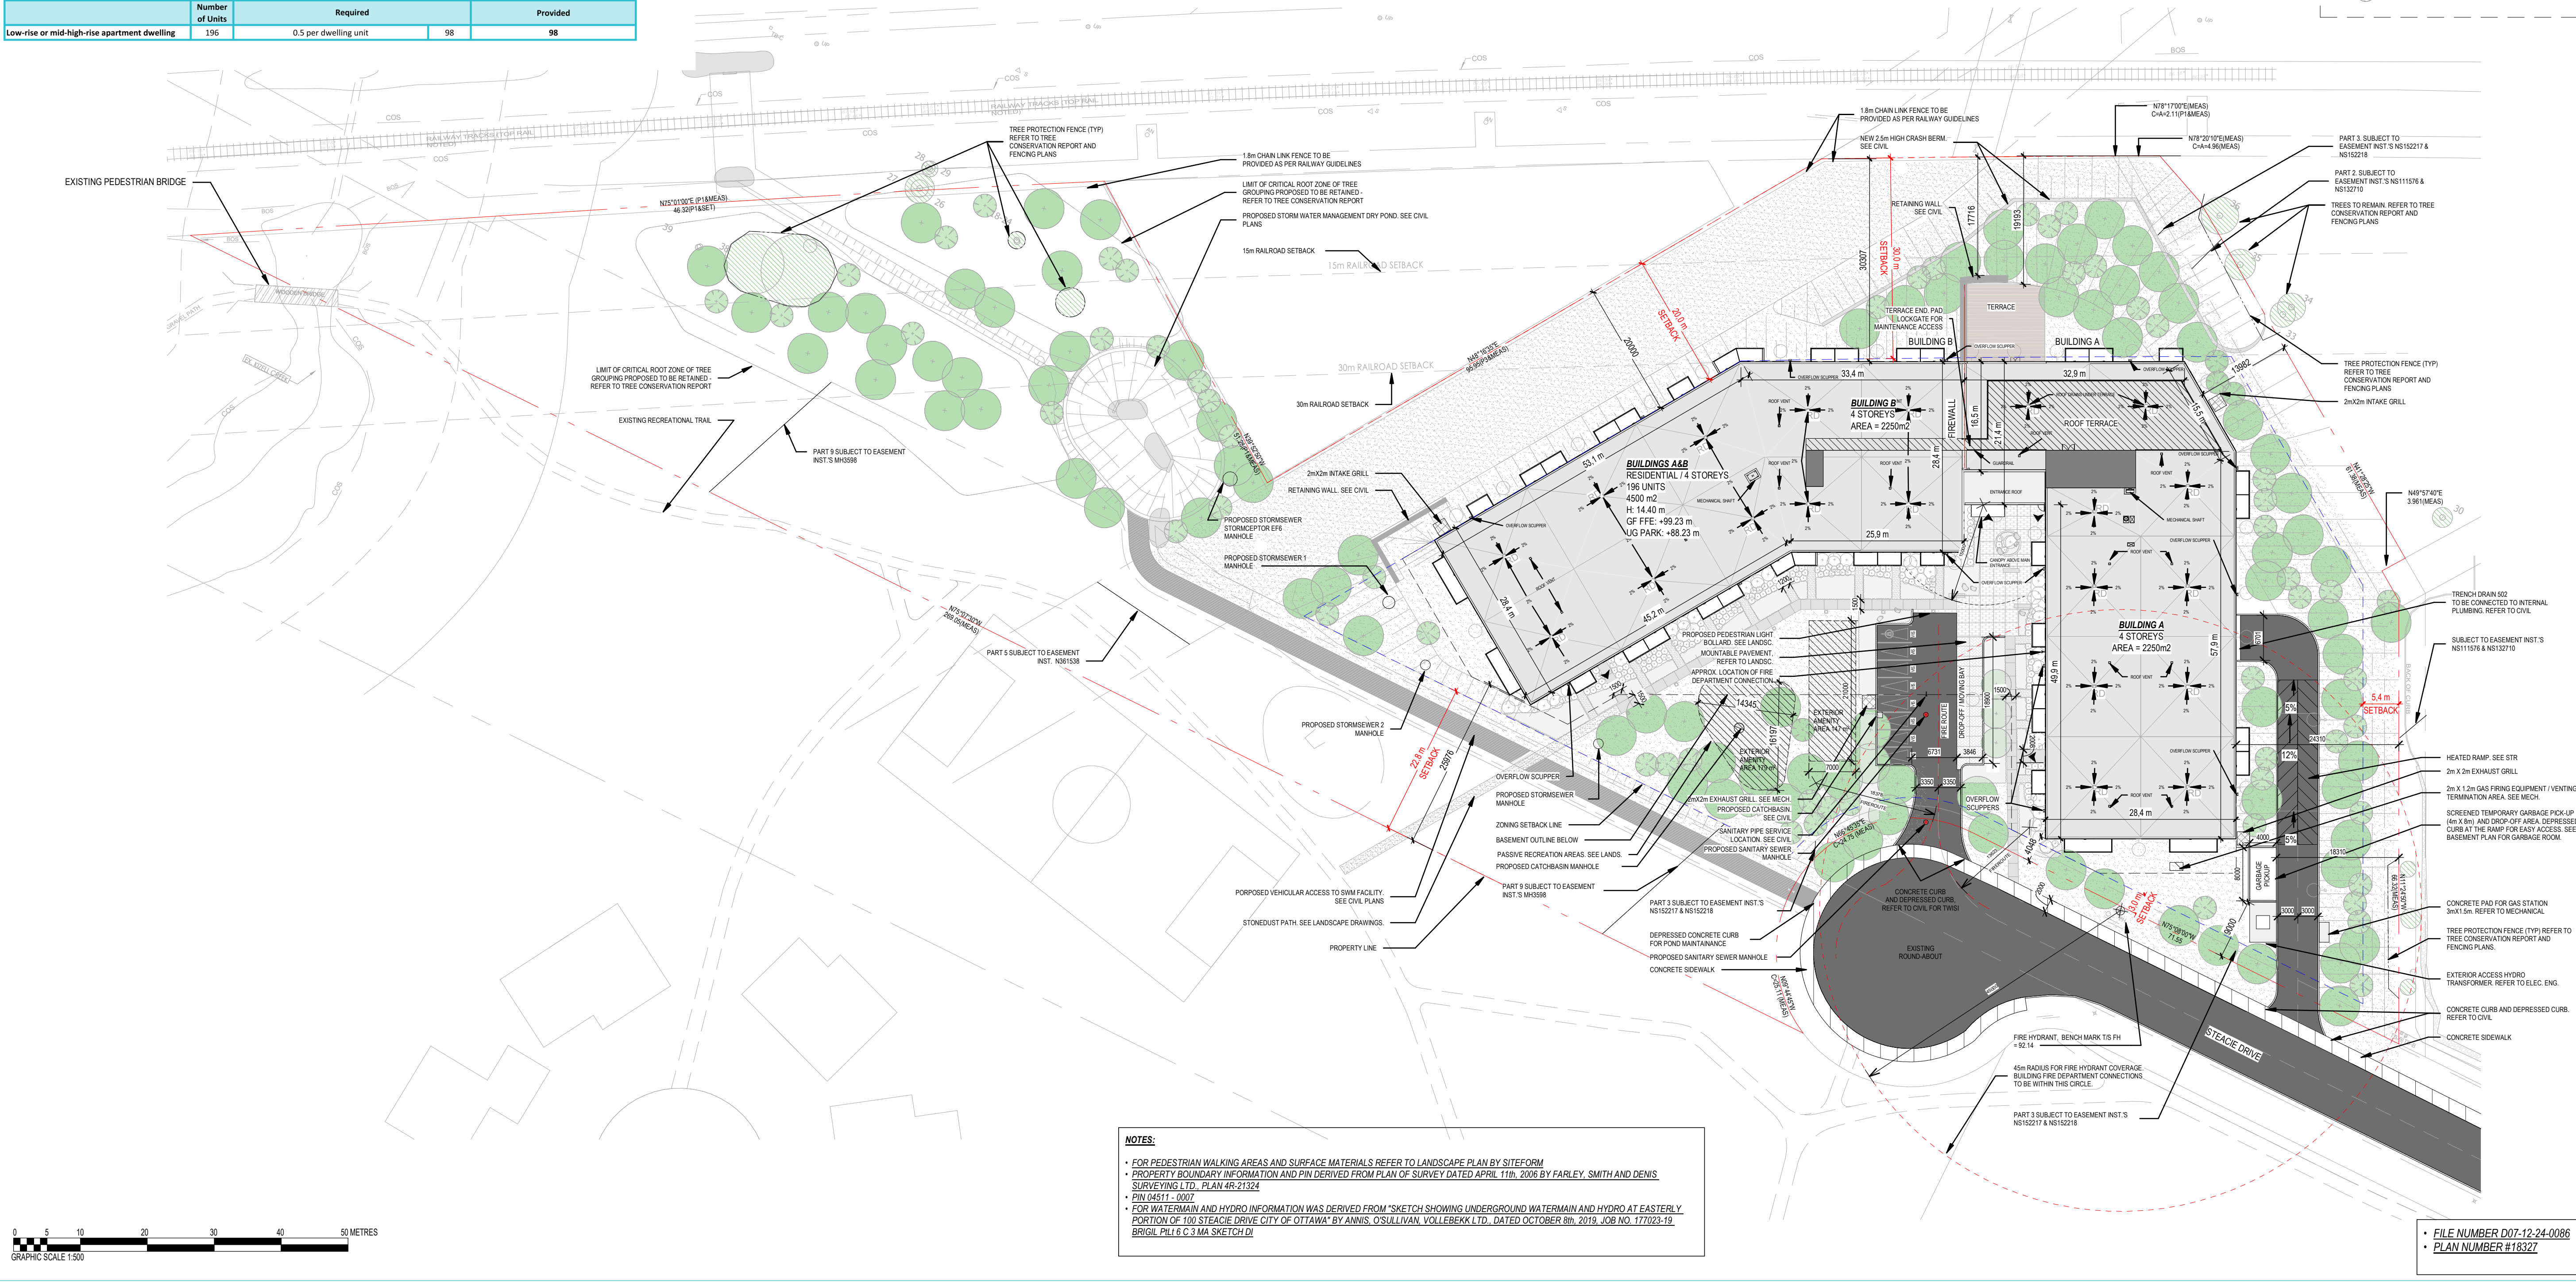

NOTES GÉNÉRALES General Notes

1. Ces documents d'architecture sont la propriété exclusive de NEUF architectes et ne peuvent être utilisés, reproduits ou copiés sans autorisation écrite préalable. / These architectural documents are the exclusive property of NEUF architect(s) and cannot be used, copied or reproduced without written pre-authorization

2. Les dimensions apparaissant aux documents doivent être vérifiées par l'entrepreneur avant le début des travaux. / All dimensions which appear on the documents must be verified by the contractor before to start the work

3. Veuillez noter l'architecte de toute dimension emmur et/ou divergences entre ces documents et ceux des autres professionnels. / The architect must be notified of all dimensions and discrepancies between these documents and those of the others professionals

4. Les ommissions sur ces documents doivent être lues et non mesurées. / The dimensions on these documents must be read and not measured.

GÉOTECHNIQUE Geotechnical

PATERSON GROUP

9 Angus Drive, Ottawa, ON, K2C 3R8

613.727.5111 www.patersongroup.ca

MECANIQUE ÉLECTRIQUE Mechanical/Electrical

GWAL

1688 Woodward Drive, Ottawa, ON, K2C 3R8

613.727.5111 www.gwal.ca

STRUCTURE Structure

Leroux + Cyr

130 Boulevard Henri-Bourassa Est, Montreal, QC, H8L 1B7

438.361.7173 www.leroux-cyr.com

ARCHITECTURE DE PAYSAGE Landscape Architect

Stefrom Inc. Landscape Architecture

400 - 1331 Clyde Avenue, Ottawa, K1P 1L4

613.796.4537 www.stefrom.ca

CIVIL Civil

Stantec Consulting Ltd

151 Eglar Drive, Ottawa, ON, K2C 1T9

613.727.4420 www.stantec.com

ARCHITECTES Architect

NEUF Architectes Inc.

630, rue St-Joseph-Ouest, Ottawa, K2P 1L4

514.947.1117 www.neuf.ca

SCEAU / Seal

NEUF

ARCHITECT(E)S

CLIENT Client

brigit

A 36 Lois Street, Gatineau QC J8Y 3K7

T: 819-243-7392 Email: <A.Phuat@brigit.com> anthony.phuaton@brigit.com

OUVRAGE Project

STEACIE DRIVE

EMPLACEMENT Location

100 STEACIE DRIVE, KANATA, OTTAWA, ON

NO PROJET No

13264

NO

REVISION

DATE (aa-mm-jj)

1

SITE PLAN APPLICATION

2024.07.24

2

SITE PLAN APPLICATION

2024.12.02

3

SITE PLAN APPLICATION

2025.07.11

4

EXCAVATION PERMIT

2025.07.18

5

EXCAVATION PERMIT

2025.09.26

6

SPA RESUBMISSION

2025.11.28

7

PERMIT APPLICATION

2025.12.22

8

SPA RESUBMISSION

2026.03.02

9

SPA RESUBMISSION

2026.03.23

10

PERMIT APPL - RESPONSE TO CITY COMMENTS

2026.06.12

DESSIN PAR Drawn by

AT/SN

VERIFIÉ PAR Checked by

SP

DATE (aa-mm-jj)

2023-01-01

ÉCHELLE Scale

As indicated

TITRE ou DESSIN Drawing Title

SITE PLAN

REVISION Revision

NO. DESSIN Draw Number

10

A101