


ADAM BROWN  
 MANAGER, DEVELOPMENT REVIEW RURAL  
 PLANNING, DEVELOPMENT & BUILDING SERVICES  
 DEPARTMENT, CITY OF OTTAWA

**APPROVED**  
 By Adam Brown at 4:06 pm, Jun 30, 2026

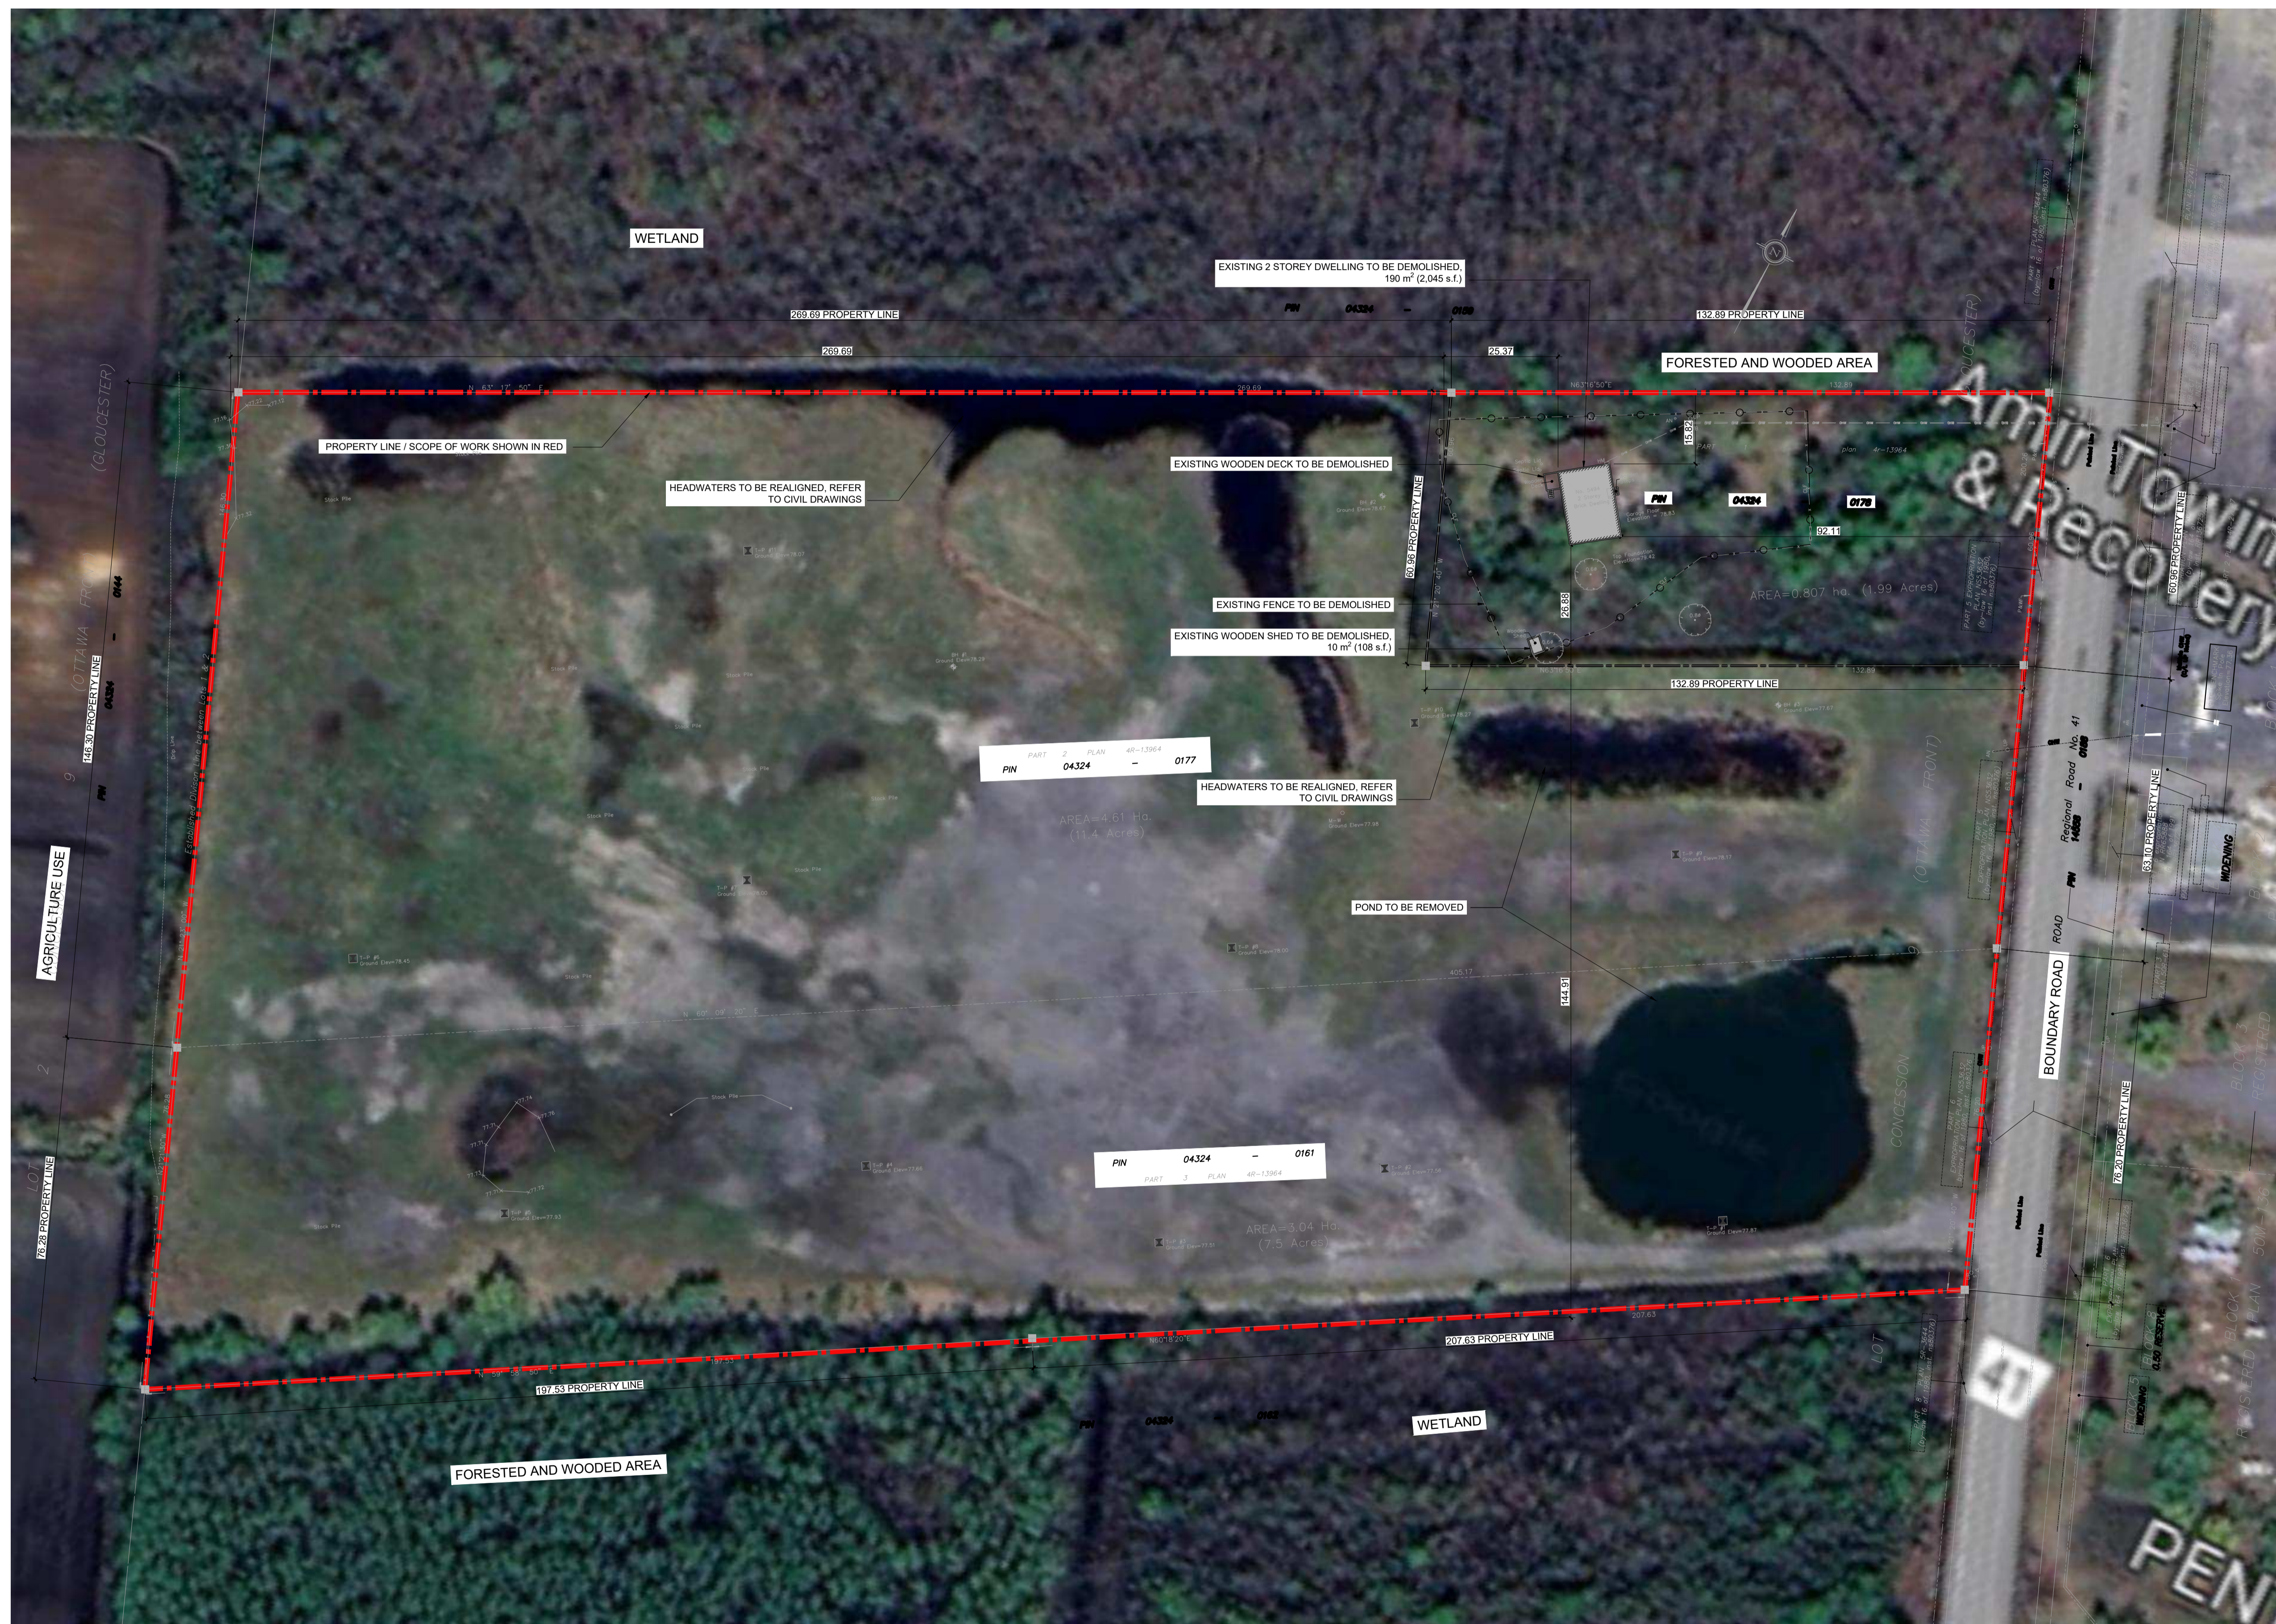

no.	revision	date
02	SPA COMMENTS RESPONSE	3 MAR 2026
01	SPA COMMENTS RESPONSE	12 DEC 2024

**N45 ARCHITECTURE INC.**  
 71 Bank Street, 7th Floor - Ottawa, Ontario, K1P 5N2  
 tel. 613.224.0095 fax 613.224.9811

**DAY & ROSS**  
 5494-5510 BOUNDARY ROAD  
 GLOUCESTER, ON

Project North

seal

drawing title  
**EXISTING SITE PLAN**

scale 1:750	drawn by DL
date DEC 2024	checked by RM
project number <b>22-765</b>	drawing number <b>A000</b>

**1** EXISTING SITE PLAN  
 SCALE 1:750

CONTRACTOR TO VERIFY ALL DIMENSIONS AND NOTIFY THE ARCHITECT OF ANY DISCREPANCIES BEFORE WORK COMMENCES.	revision
DO NOT SCALE DRAWINGS	<b>02</b>