



IT IS THE RESPONSIBILITY OF THE APPROPRIATE CONTRACTOR TO CHECK AND VERIFY ALL DIMENSIONS ON SITE AND TO REPORT ALL ERRORS AND/OR OMISSIONS TO THE ARCHITECT.

ALL CONTRACTORS MUST COMPLY WITH ALL PERTINENT CODES AND BY-LAWS.

THIS DRAWING MAY NOT BE USED FOR CONSTRUCTION UNTIL SIGNED BY THE ARCHITECT.

DO NOT SCALE DRAWINGS.

COPYRIGHT RESERVED.

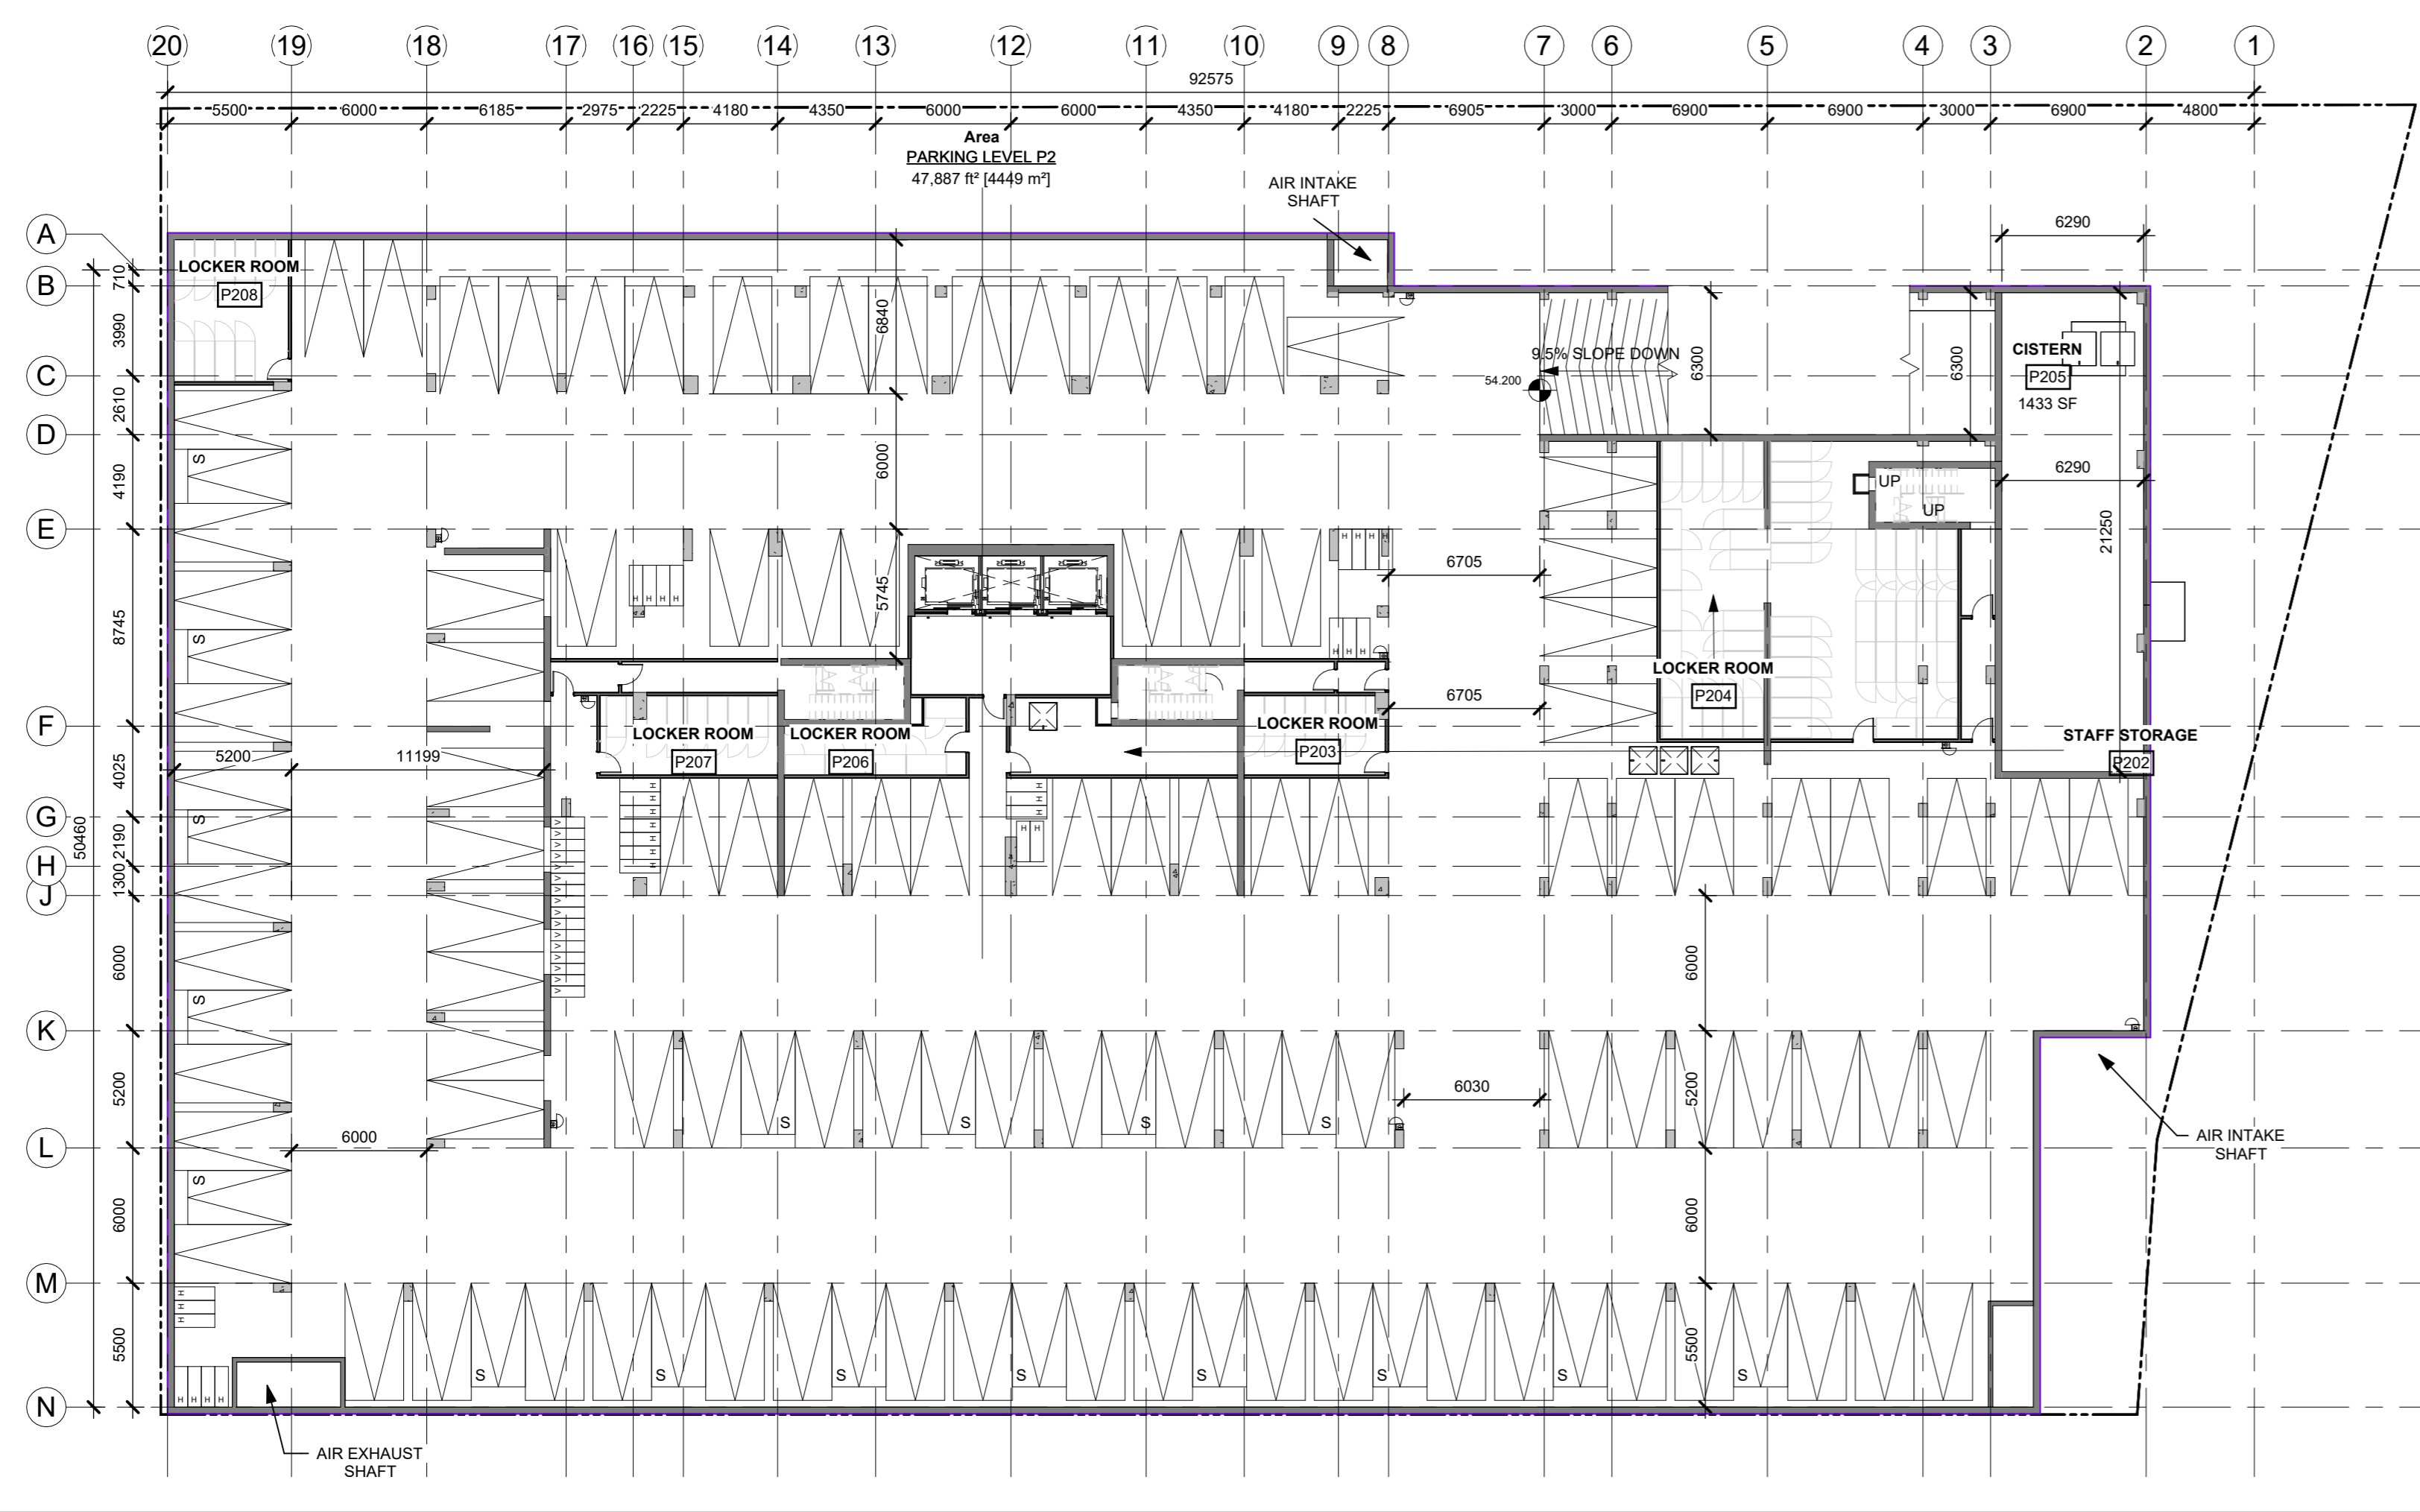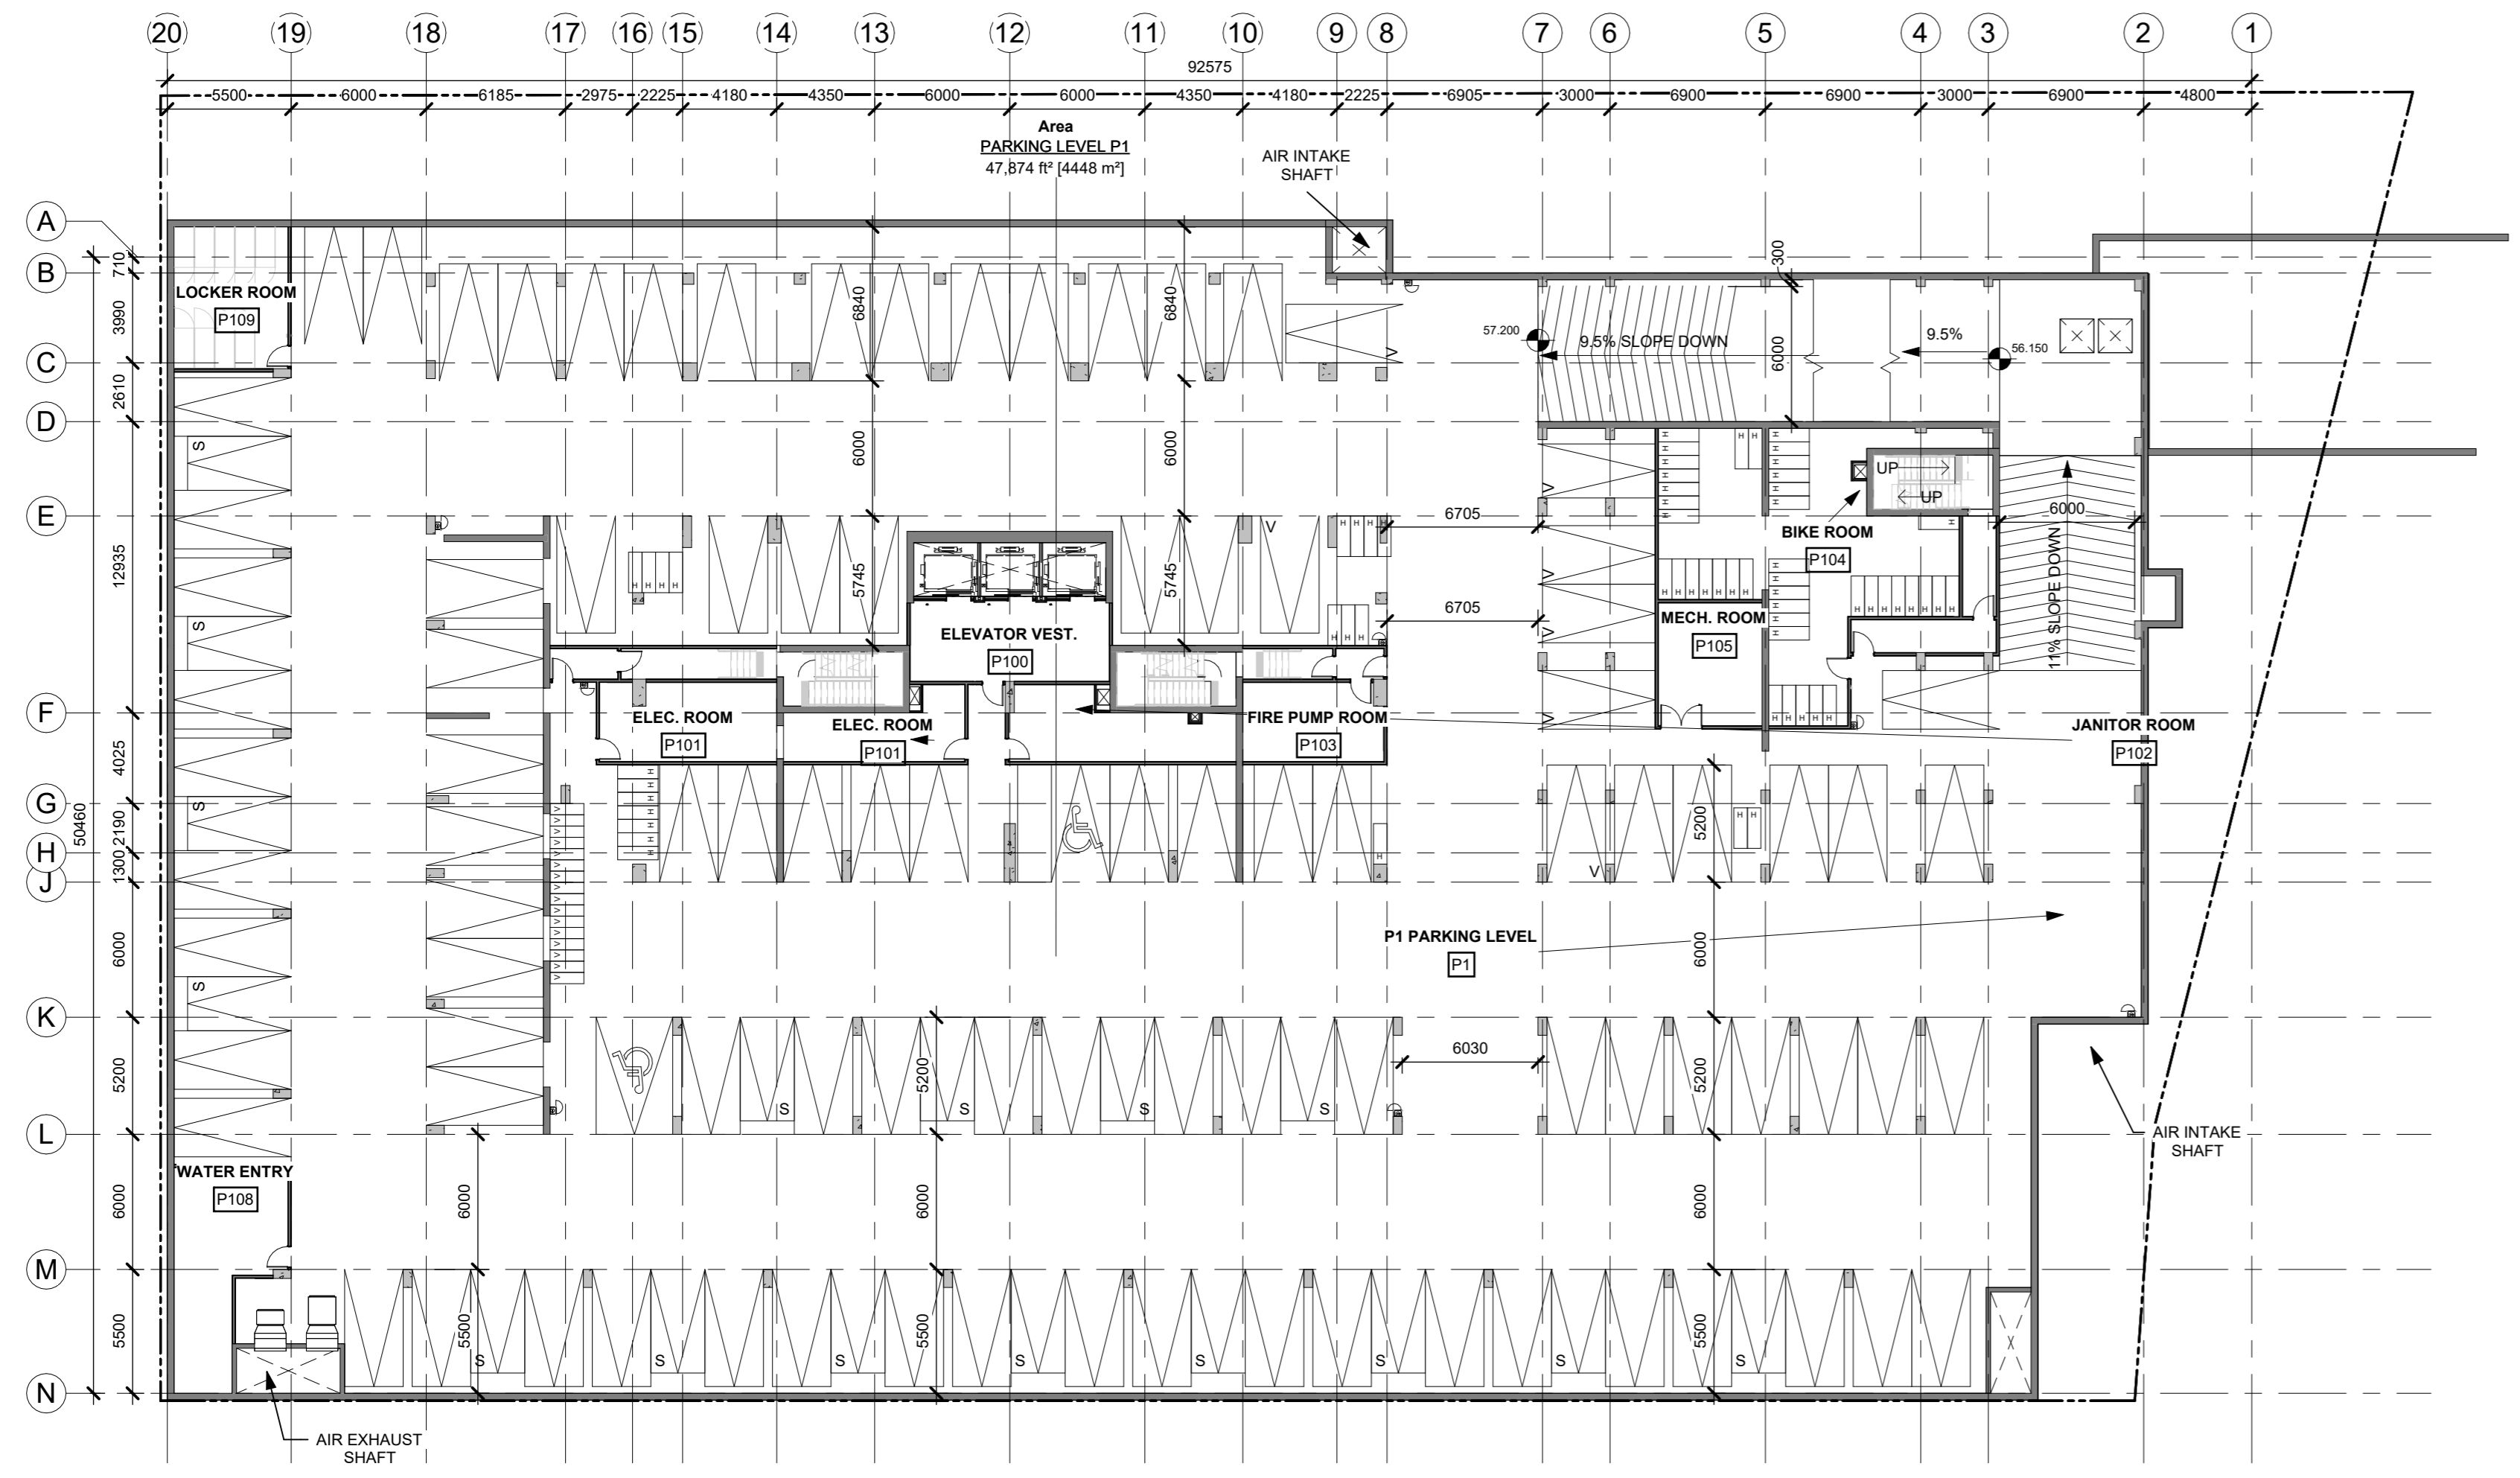

No.	DESCRIPTION	DATE
SPC 04	ISSUED FOR SPA REVISIONS	2026-05-13
SPC 03	ISSUE FOR SPC-2ND ROUND	2025-05-26
SPC 02	ISSUED FOR SPC -2ND ROUND	2025-03-28
REVISIONS:		

ARCHITECT SEAL:	NORTH ARROW:
	 TRUE NORTH

CLIENT:
HOMESTEAD
 HOMESTEAD

ARCHITECT:
rla/architecture
 56 Beech Street, Ottawa, Ontario K1S 3J6
 t.613.724.9932 f.613.724.1209 www.rodericklahey.ca

PROJECT TITLE:
210 CLEARVIEW
 210 Clearview, Ottawa, Ontario,

SHEET TITLE:
FLOOR PLANS

DRAWN: G.E./C.E.	CHECKED: J.S.
SCALE: 1:250	SHEET No: A-100
PROJECT No: 2117	

PAPER SIZE: ARCH D x 36" (810.00 x 914.00mm)
 PLOT SCALE: 1:1
 C:\Users\jham\Documents\2117_200 CLEARVIEW_P04_1.6_Cost saving changes R3_jham\FLOORG.rvt
 PLOT DATE: 13/05/2026 12:30:53 PM

IT IS THE RESPONSIBILITY OF THE APPROPRIATE CONTRACTOR TO CHECK AND VERIFY ALL DIMENSIONS ON SITE AND TO REPORT ALL ERRORS AND/OR OMISSIONS TO THE ARCHITECT.

ALL CONTRACTORS MUST COMPLY WITH ALL PERTINENT CODES AND BY-LAWS.

THIS DRAWING MAY NOT BE USED FOR CONSTRUCTION UNTIL SIGNED BY THE ARCHITECT.

DO NOT SCALE DRAWINGS.


COPYRIGHT RESERVED.



TOTAL 8 RESIDENTIAL UNITS

- 4 ONE-BEDROOM UNITS
- 4 TWO-BEDROOM UNITS

1 GROUND FLOOR
A-101 / 1:250

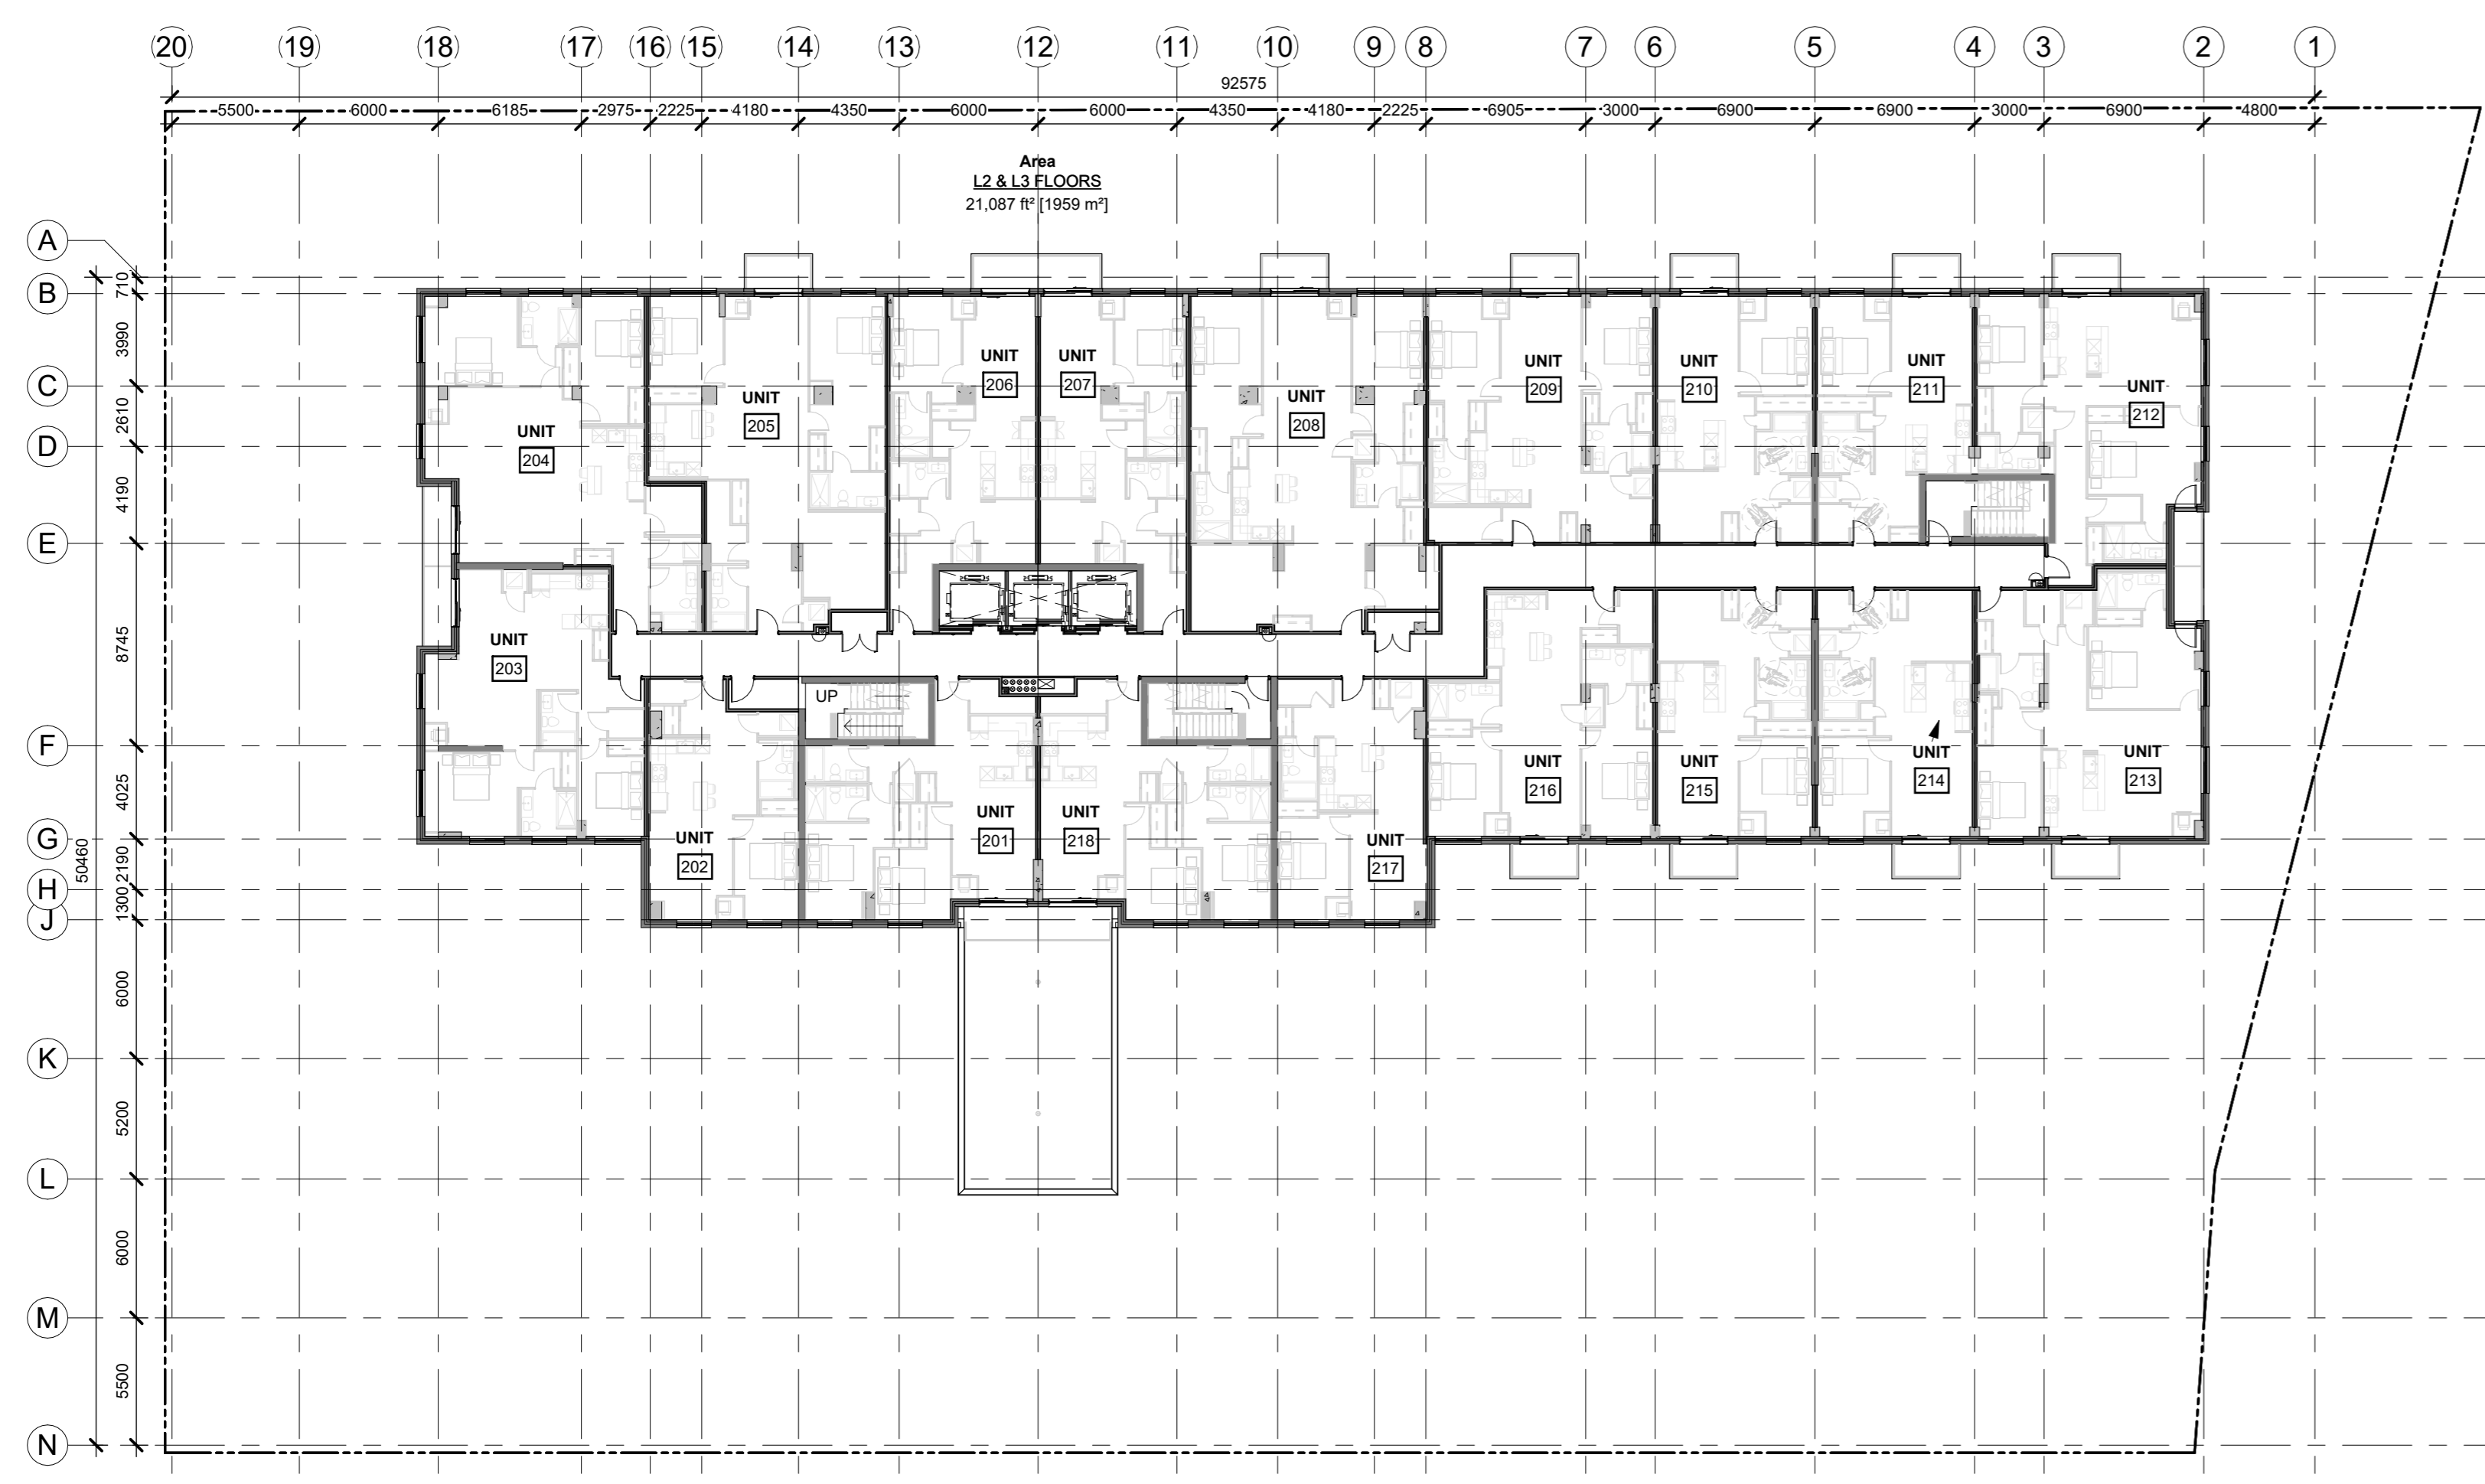

TOTAL 18 RESIDENTIAL UNITS

- 8 ONE-BEDROOM UNITS
- 10 TWO-BEDROOM UNITS

2 L2 - L3 FLOOR PLAN
A-101 / 1:250

SPC 04	ISSUED FOR SPA REVISIONS	2026-05-13
SPC 03	ISSUE FOR SPC-2ND ROUND	2025-05-26
SPC 02	ISSUED FOR SPC -2ND ROUND	2025-03-28
No.	DESCRIPTION	YYYY-MM-DD

REVISIONS:

ARCHITECT SEAL:	NORTH ARROW:
	 TRUE NORTH

CLIENT:

HOMESTEAD

HOMESTEAD

ARCHITECT:

rla / architecture

56 Beech Street, Ottawa, Ontario K1S 3J6
t.613.724.9932 f.613.724.1209 www.rodericklahey.ca

PROJECT TITLE:

210 CLEARVIEW

210 Clearview, Ottawa, Ontario,

SHEET TITLE:

FLOOR PLANS

DRAWN: G.E./C.E.	CHECKED: J.S.
SCALE: 1:250	SHEET No: A-101
PROJECT No: 2117	

PAPER SIZE: ARCH D, 34" x 36" (870.00 x 914.00mm) PLOT SCALE: 1:1 C:\Users\jham\Documents\2117_210 CLEARVIEW_R04_1.6_Cor. saving changes R3_jham\FLOOR.plt PLOT DATE: 13/05/2026 12:30:54 PM

IT IS THE RESPONSIBILITY OF THE APPROPRIATE CONTRACTOR TO CHECK AND VERIFY ALL DIMENSIONS ON SITE AND TO REPORT ALL ERRORS AND/OR OMISSIONS TO THE ARCHITECT.

ALL CONTRACTORS MUST COMPLY WITH ALL PERTINENT CODES AND BY-LAWS.

THIS DRAWING MAY NOT BE USED FOR CONSTRUCTION UNTIL SIGNED BY THE ARCHITECT.

DO NOT SCALE DRAWINGS.


COPYRIGHT RESERVED.



TOTAL 7 RESIDENTIAL UNITS

- 2 ONE-BEDROOM UNITS
- 5 TWO-BEDROOM UNITS

1 L4 FLOOR PLAN
A-102 1: 250

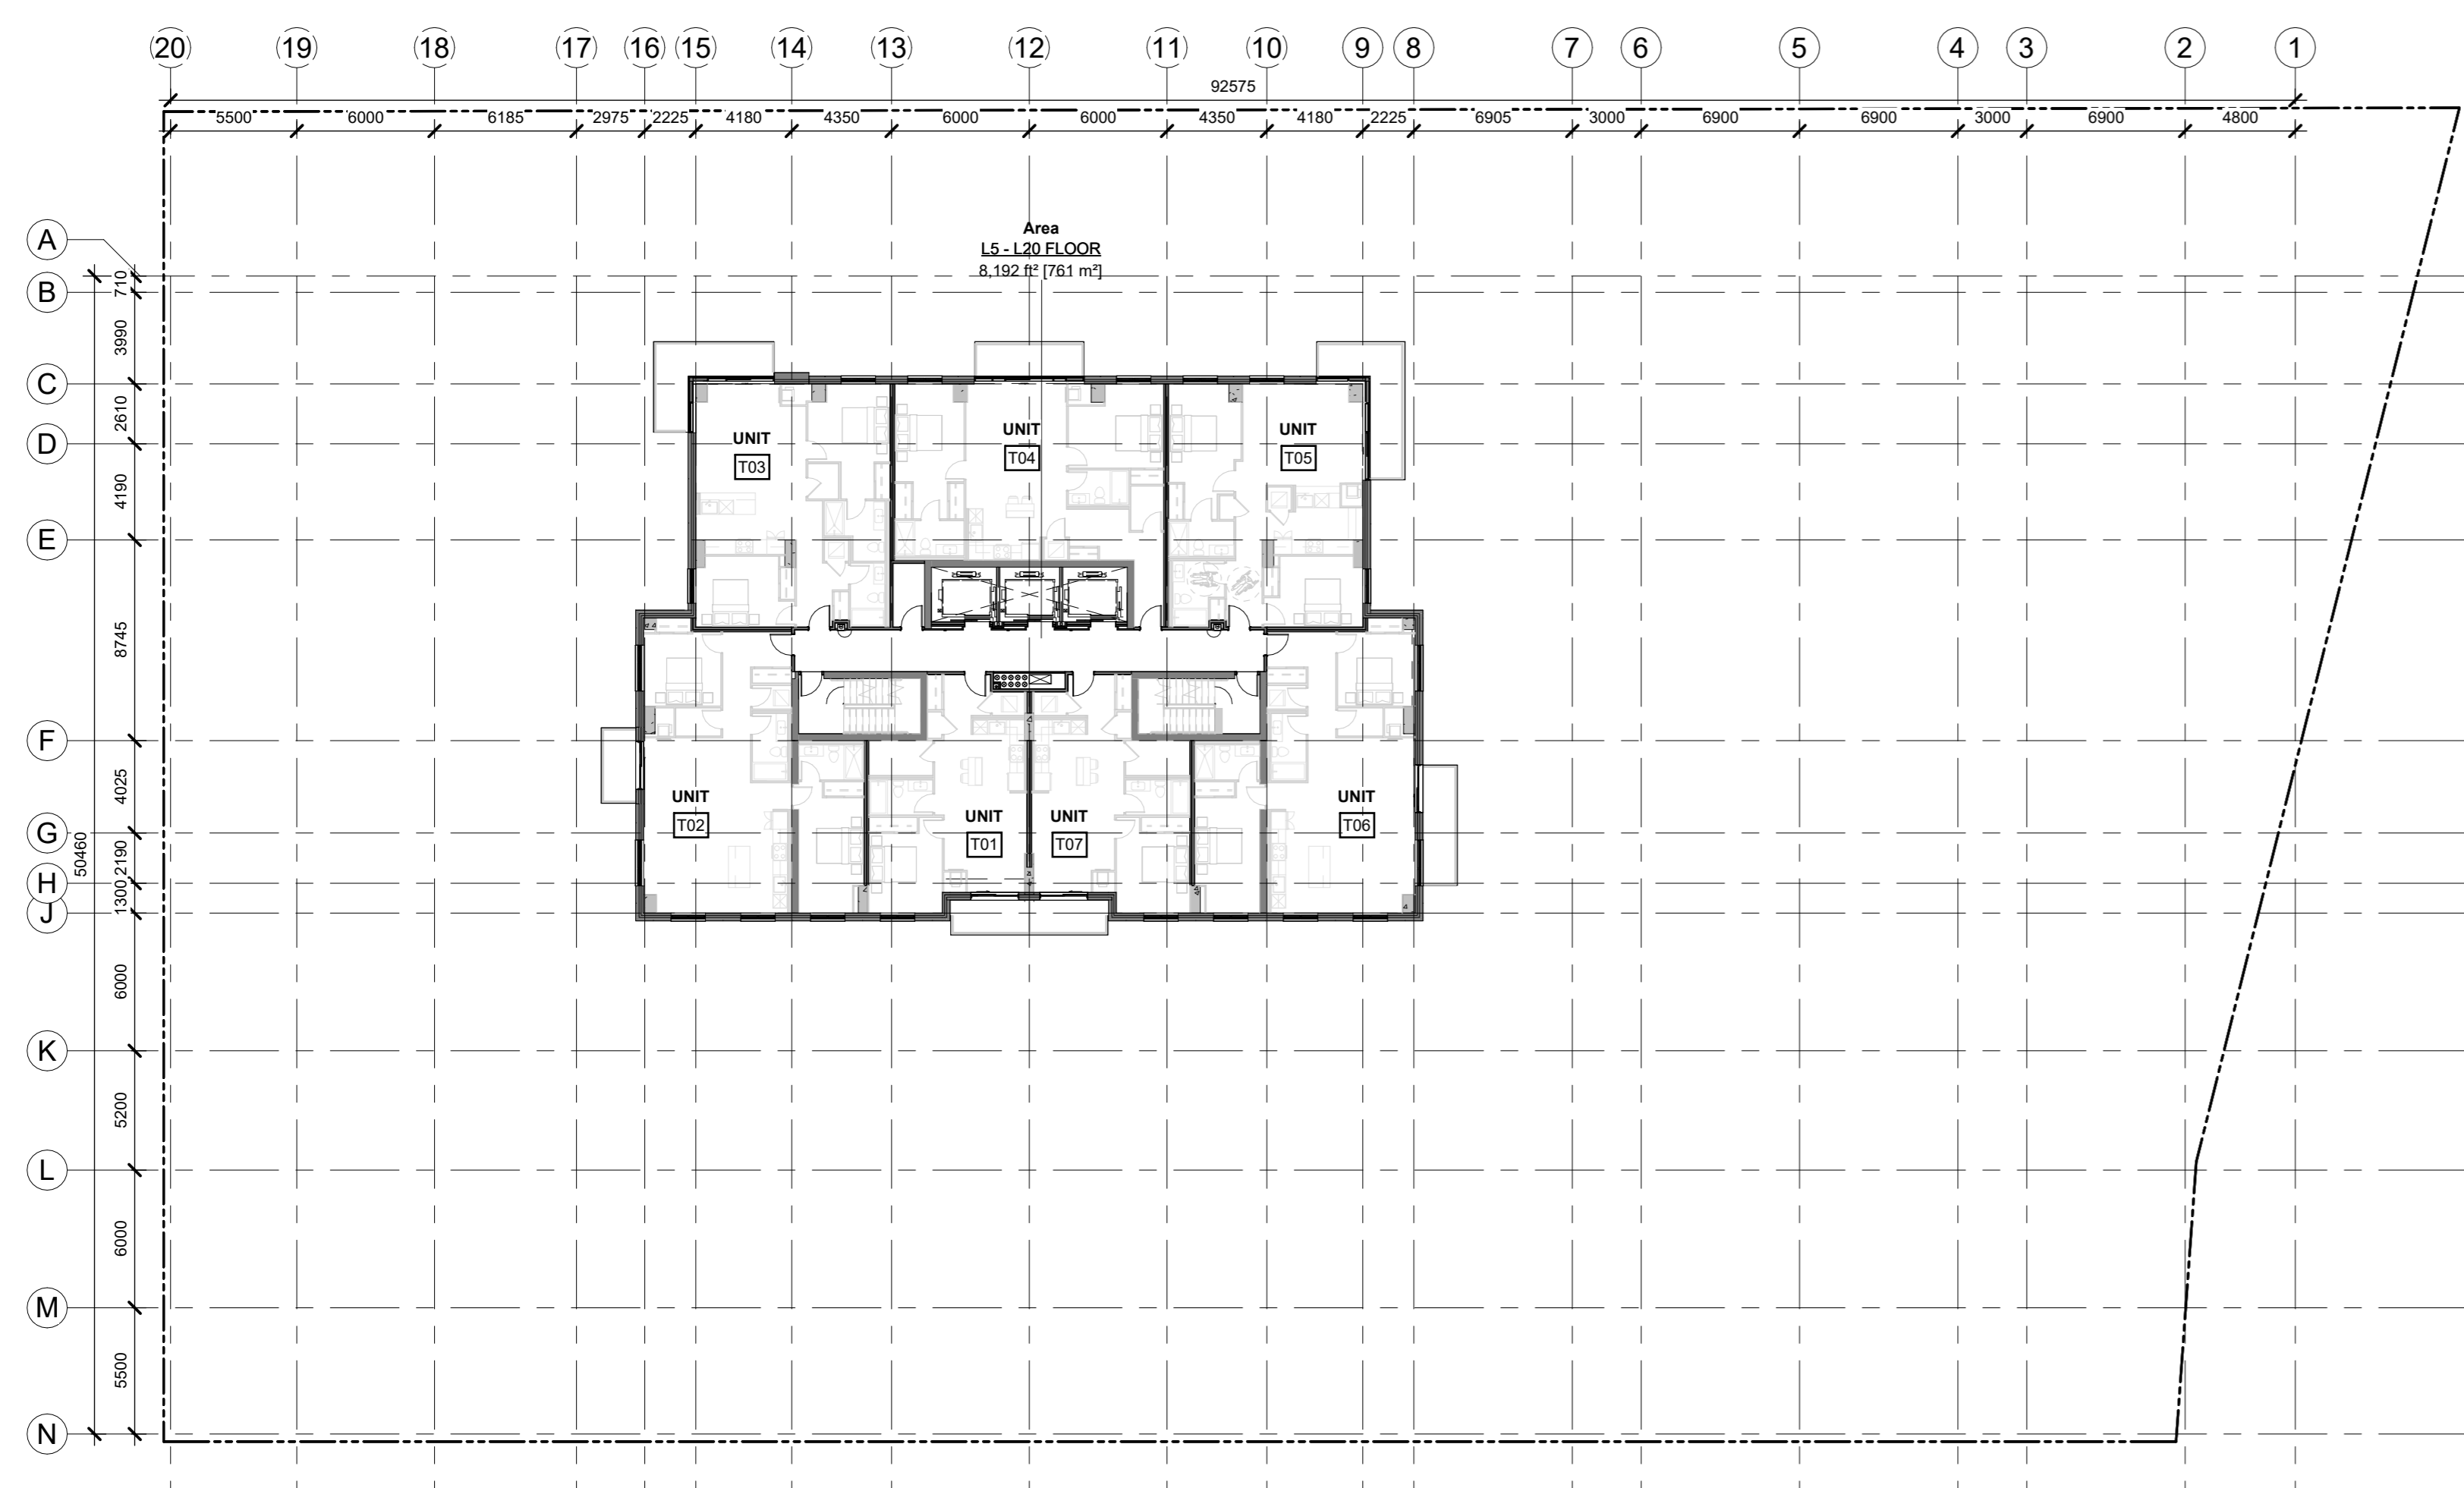

TOTAL 7 RESIDENTIAL UNITS

- 2 ONE-BEDROOM UNITS
- 5 TWO-BEDROOM UNITS

3 L5 - L20 FLOOR PLAN
A-102 1: 250

SPC 04	ISSUED FOR SPA REVISIONS	2026-05-13
SPC 03	ISSUE FOR SPC-2ND ROUND	2025-05-26
SPC 02	ISSUED FOR SPC -2ND ROUND	2025-03-28
No.	DESCRIPTION	YYYY-MM-DD

REVISIONS:

ARCHITECT SEAL:	NORTH ARROW:
	<p>TRUE NORTH</p>

CLIENT:

HOMESTEAD

ARCHITECT:

rla/architecture

56 Beech Street, Ottawa, Ontario K1S 3J6
t.613.724.9932 f.613.724.1209 www.rodericklahey.ca

PROJECT TITLE:

210 CLEARVIEW

210 Clearview, Ottawa, Ontario,


SHEET TITLE:

FLOOR PLANS

DRAWN: G.E./C.E.	CHECKED: J.S.
SCALE: 1: 250	SHEET No: A-102
PROJECT No: 2117	


PAPER SIZE: ARCH D 24" x 36" (610.00 x 914.00mm) PLOT SCALE: 1:1 C:\Users\jham\Documents\2117_210 CLEARVIEW_R04_1.6_Cor.saving changes R3_jham\FLOOR.plt PLOT DATE: 13/05/2026 12:30:55 PM

IT IS THE RESPONSIBILITY OF THE APPROPRIATE CONTRACTOR TO CHECK AND VERIFY ALL DIMENSIONS ON SITE AND TO REPORT ALL ERRORS AND/OR OMISSIONS TO THE ARCHITECT.
 ALL CONTRACTORS MUST COMPLY WITH ALL PERTINENT CODES AND BY-LAWS.
 THIS DRAWING MAY NOT BE USED FOR CONSTRUCTION UNTIL SIGNED BY THE ARCHITECT.
 DO NOT SCALE DRAWINGS.
 COPYRIGHT RESERVED.

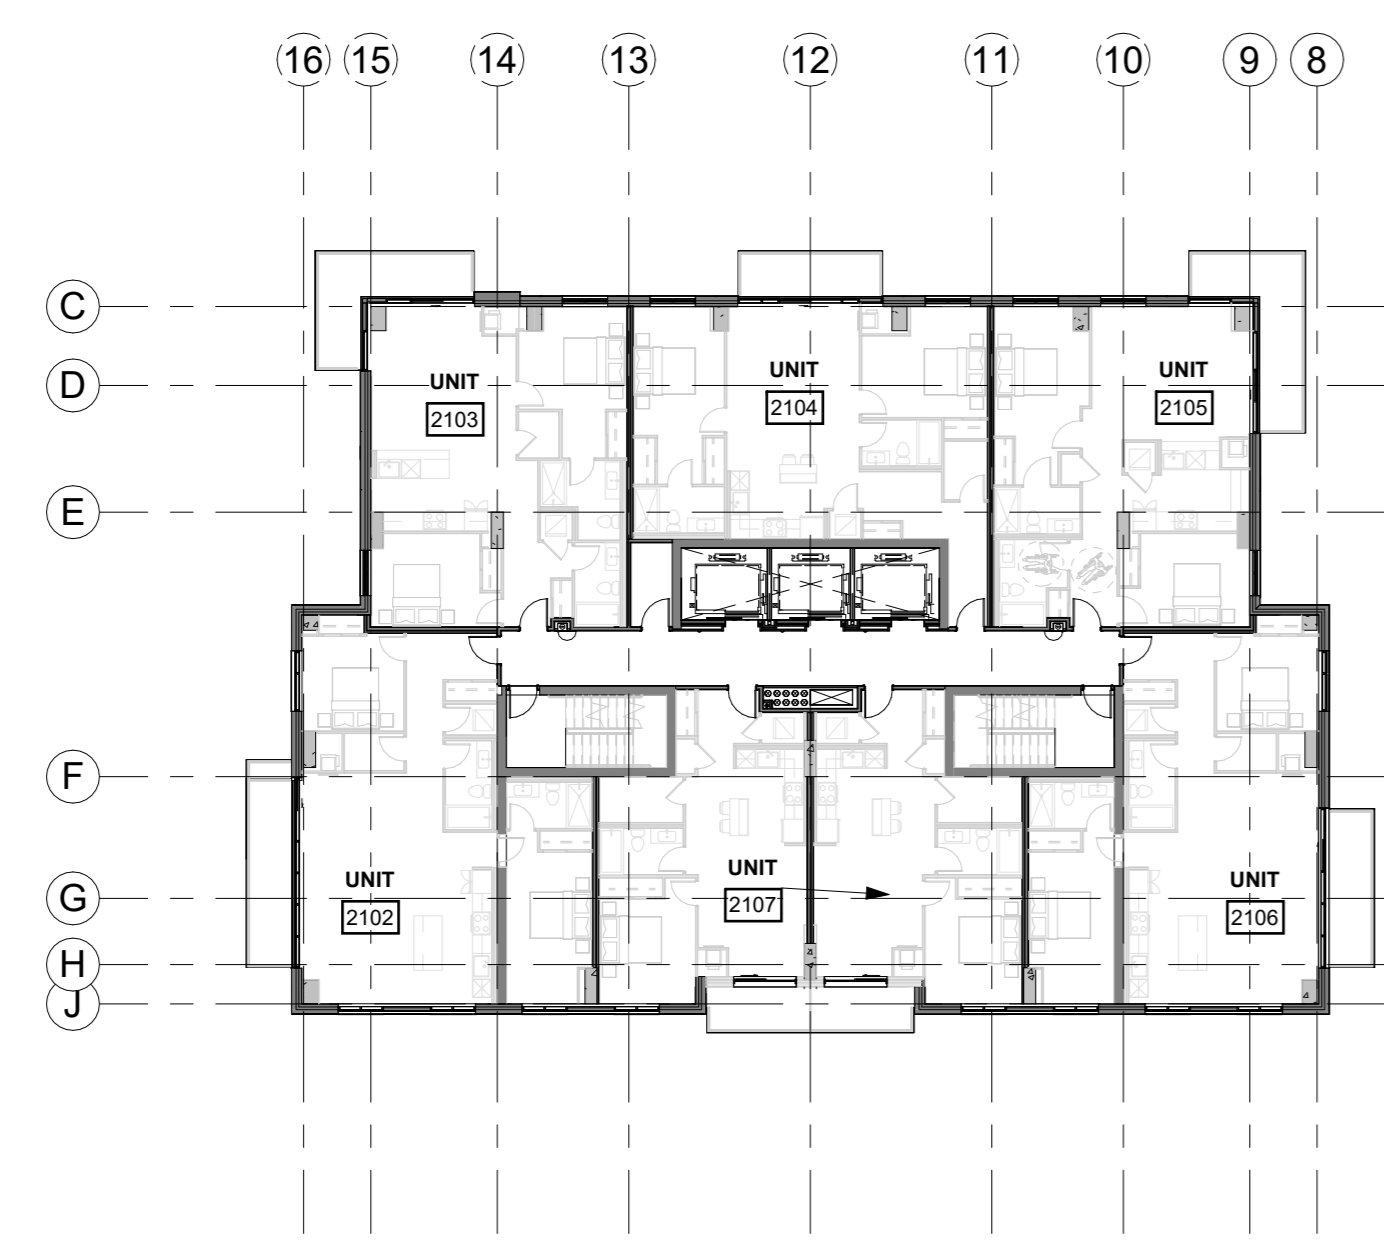


TOTAL 7 RESIDENTIAL UNITS
 • 2 ONE-BEDROOM UNITS
 • 6 TWO-BEDROOM UNITS

1 L21 FLOOR PLAN
 A-103 1:250

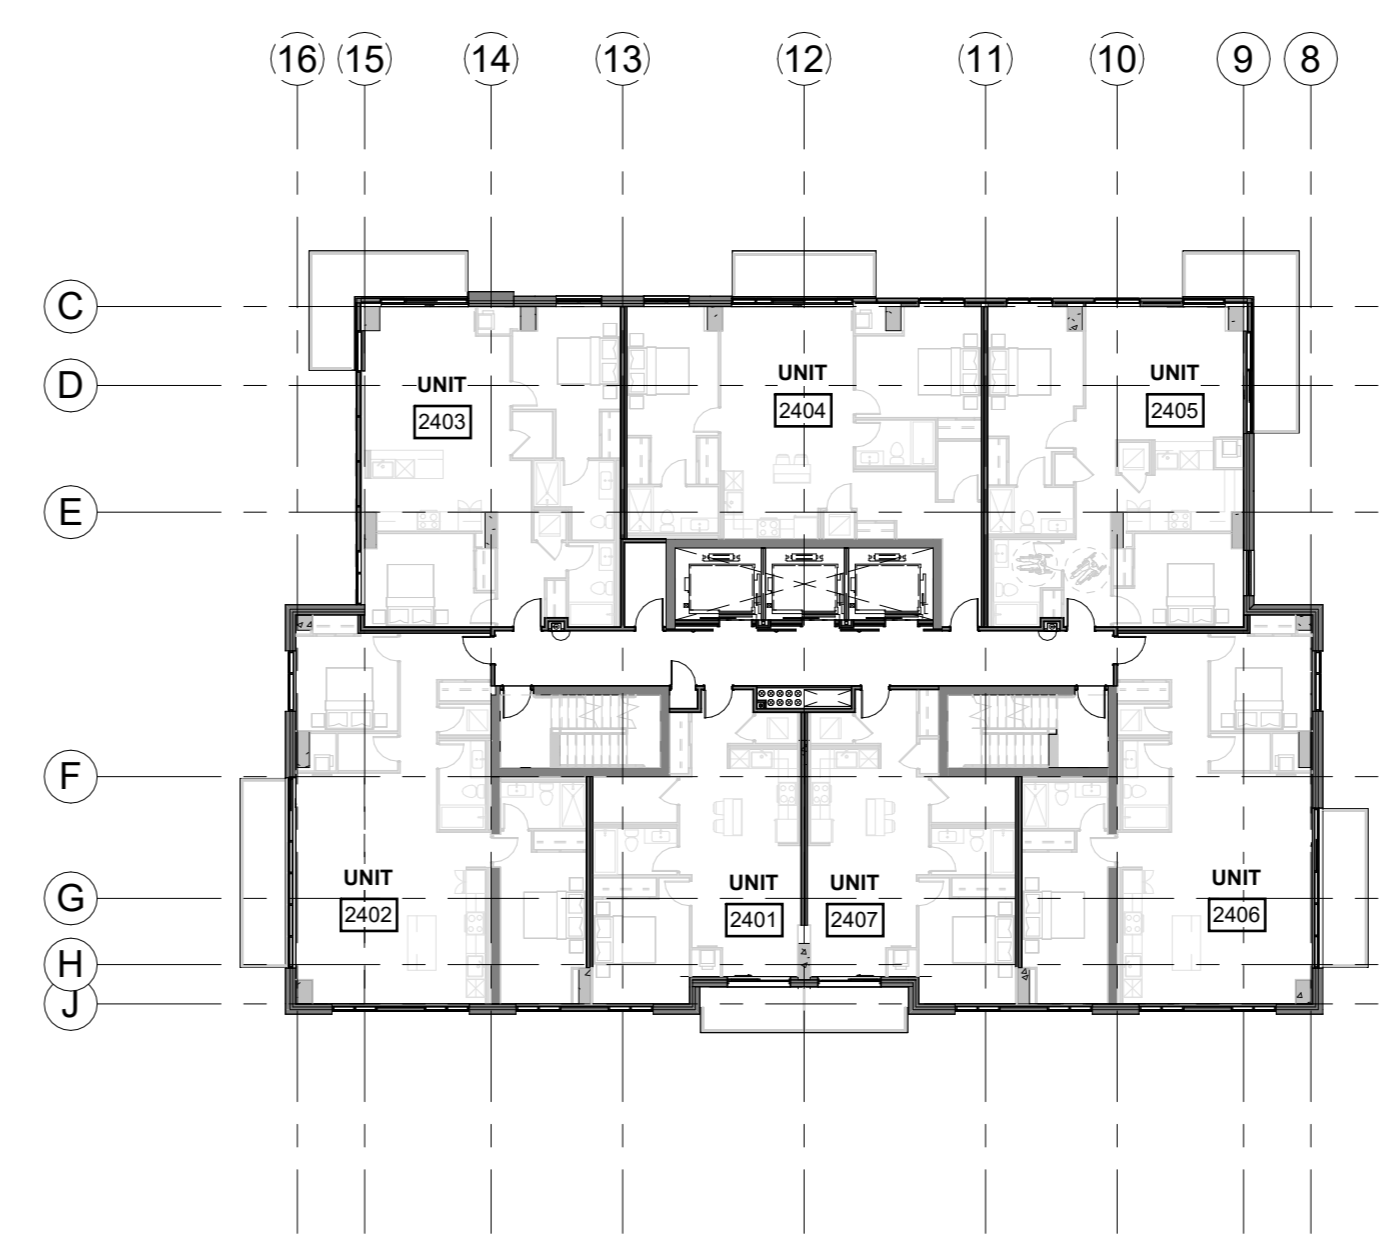


TOTAL 7 RESIDENTIAL UNITS
 • 2 ONE-BEDROOM UNITS
 • 5 TWO-BEDROOM UNITS

4 L24 FLOOR PLAN
 A-103 1:250

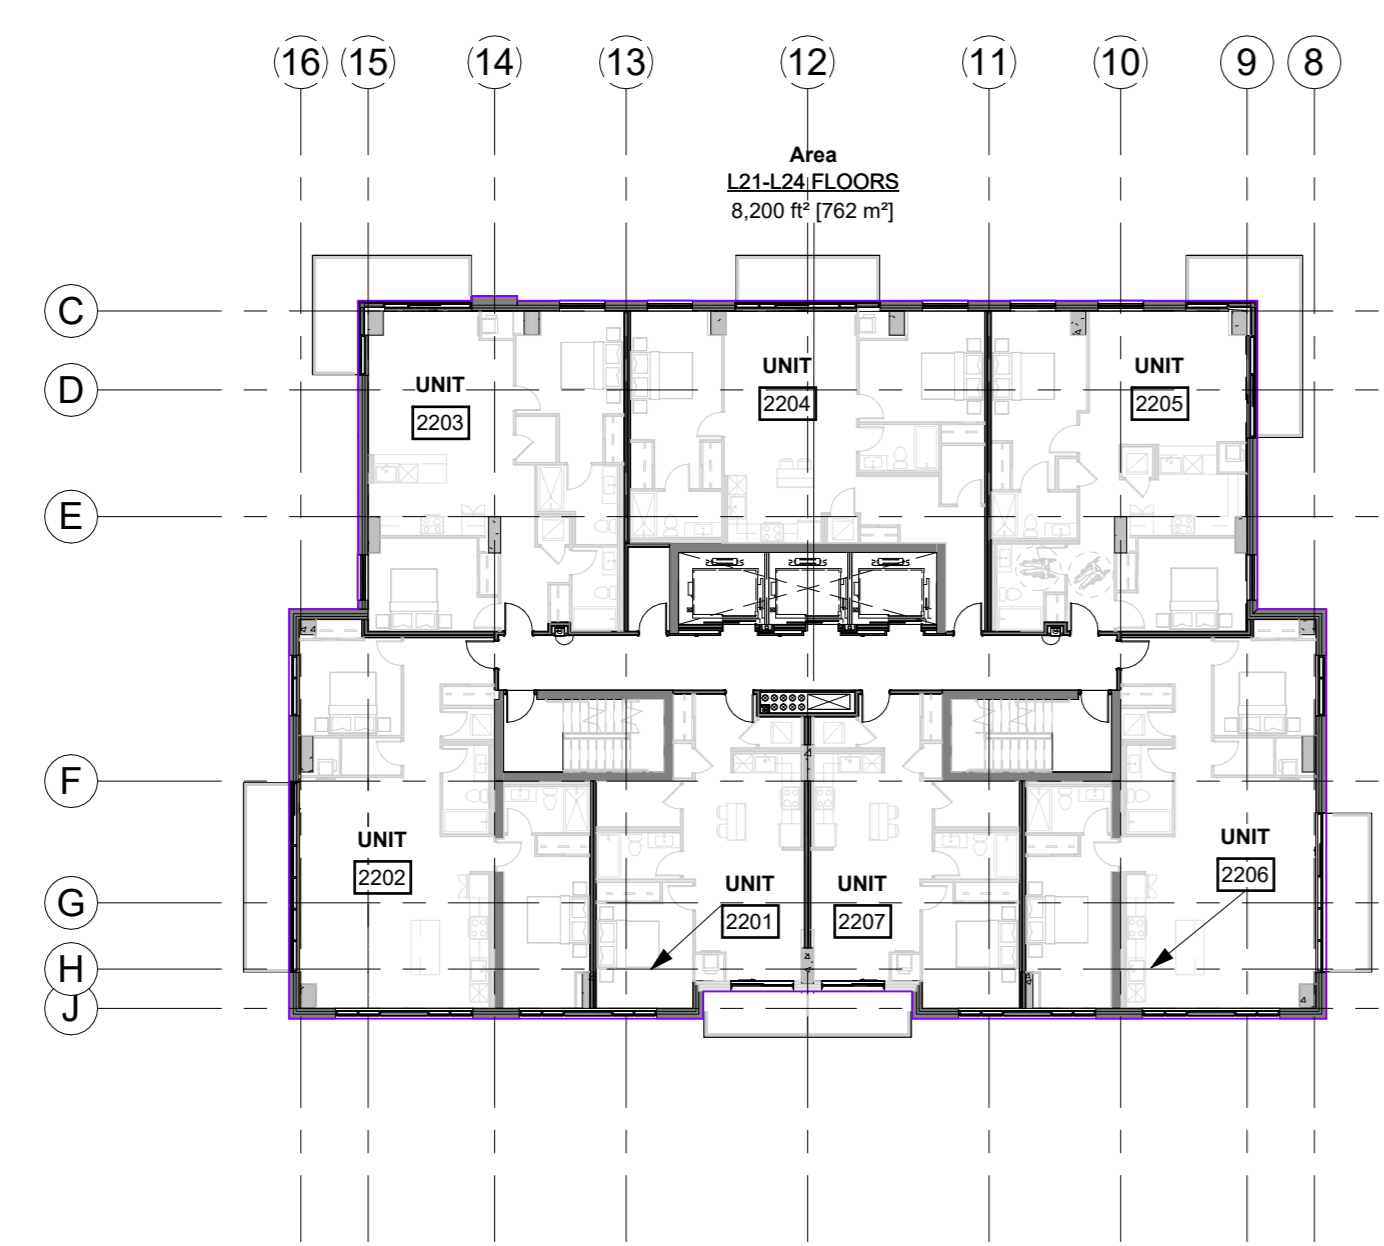


TOTAL 7 RESIDENTIAL UNITS
 • 2 ONE-BEDROOM UNITS
 • 6 TWO-BEDROOM UNITS

2 L22 FLOOR PLAN
 A-103 1:250

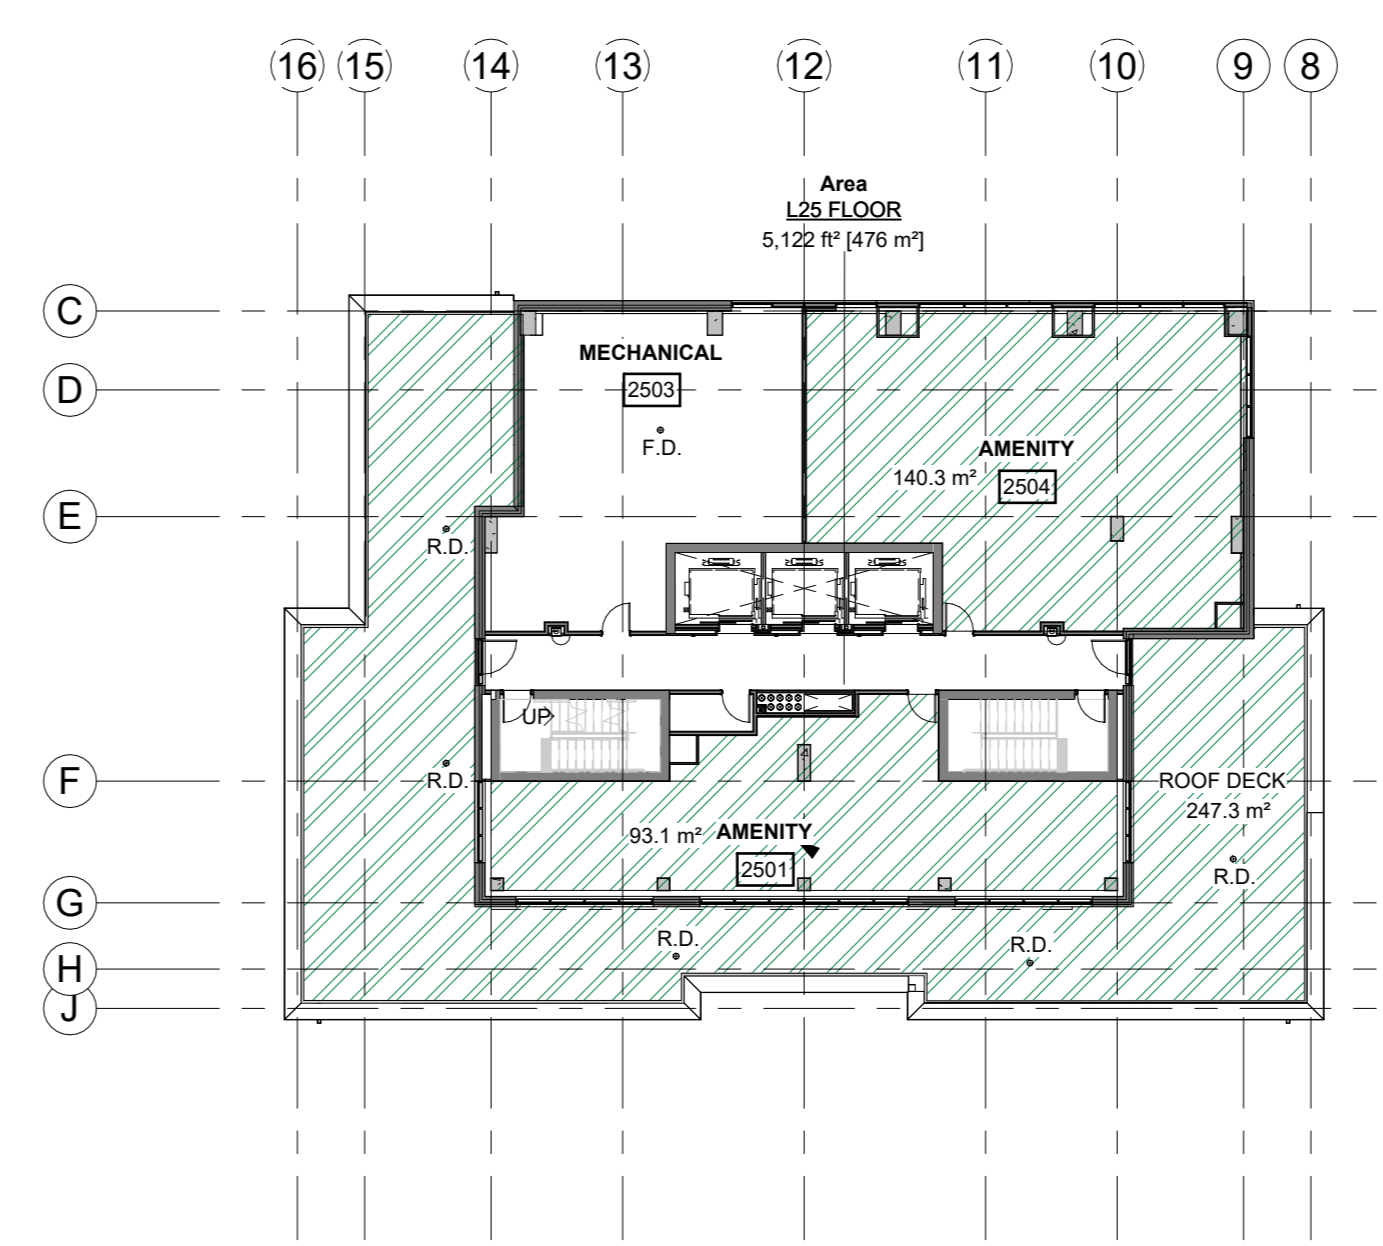


5 L25 FLOOR PLAN
 A-103 1:250

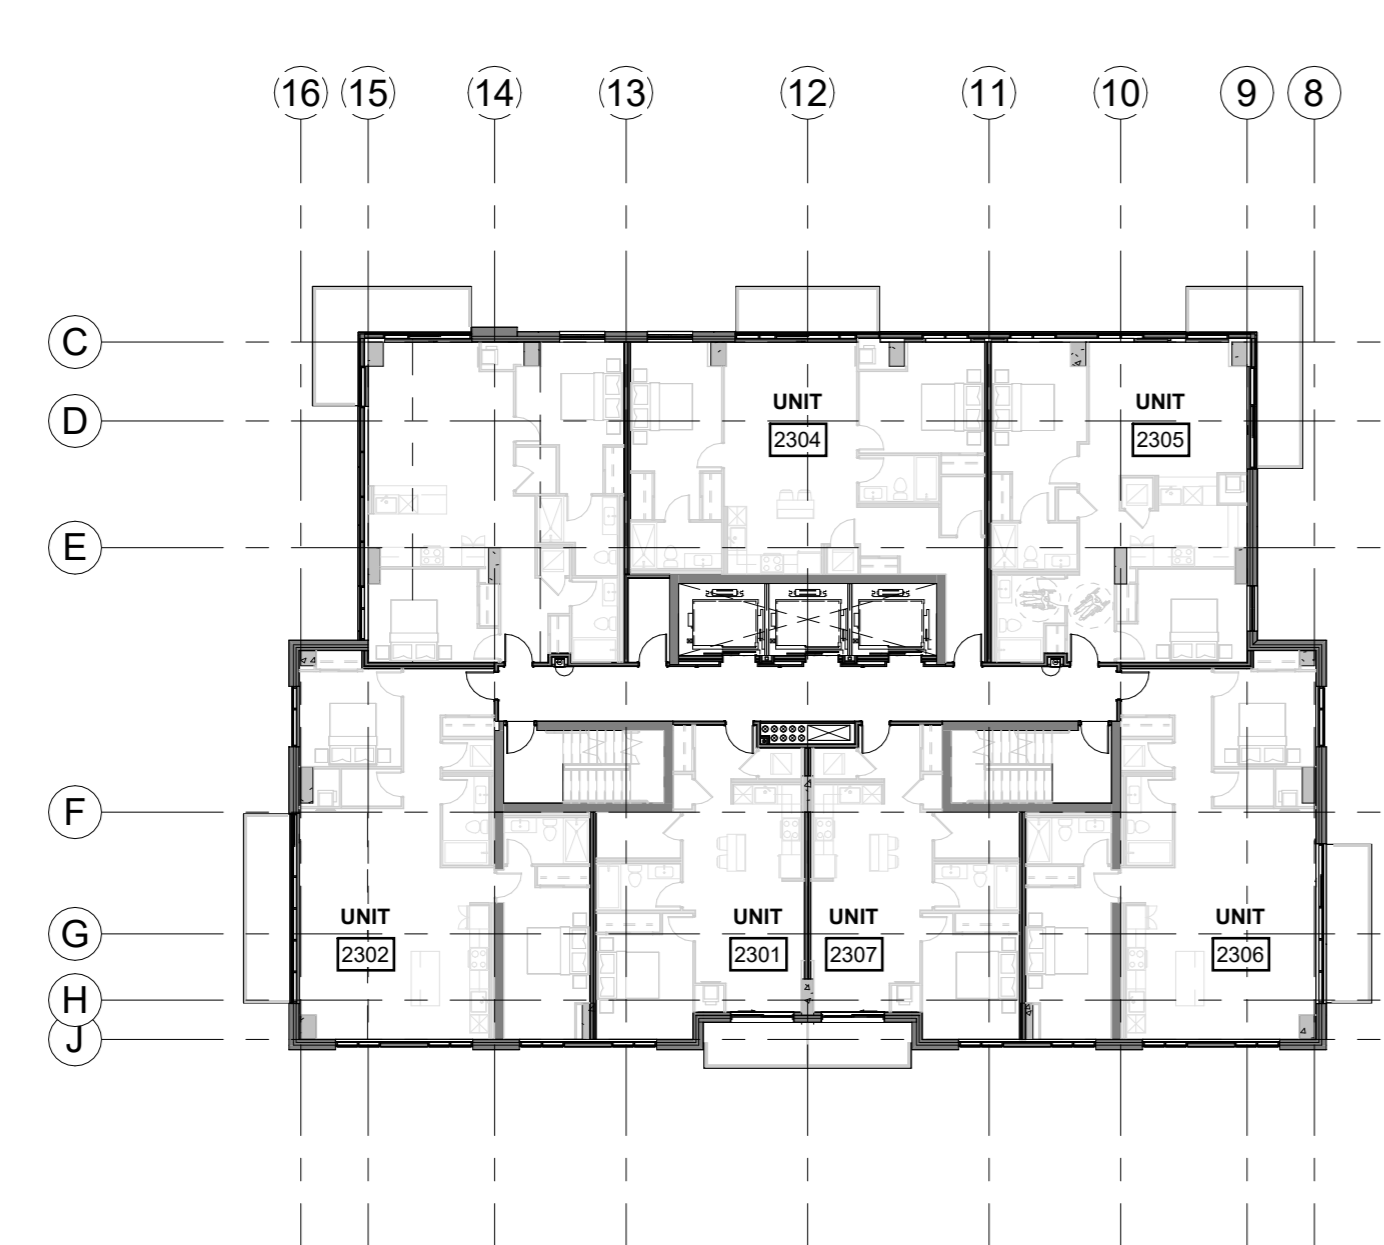

TOTAL 7 RESIDENTIAL UNITS
 • 2 ONE-BEDROOM UNITS
 • 6 TWO-BEDROOM UNITS

3 L23 FLOOR PLAN
 A-103 1:250

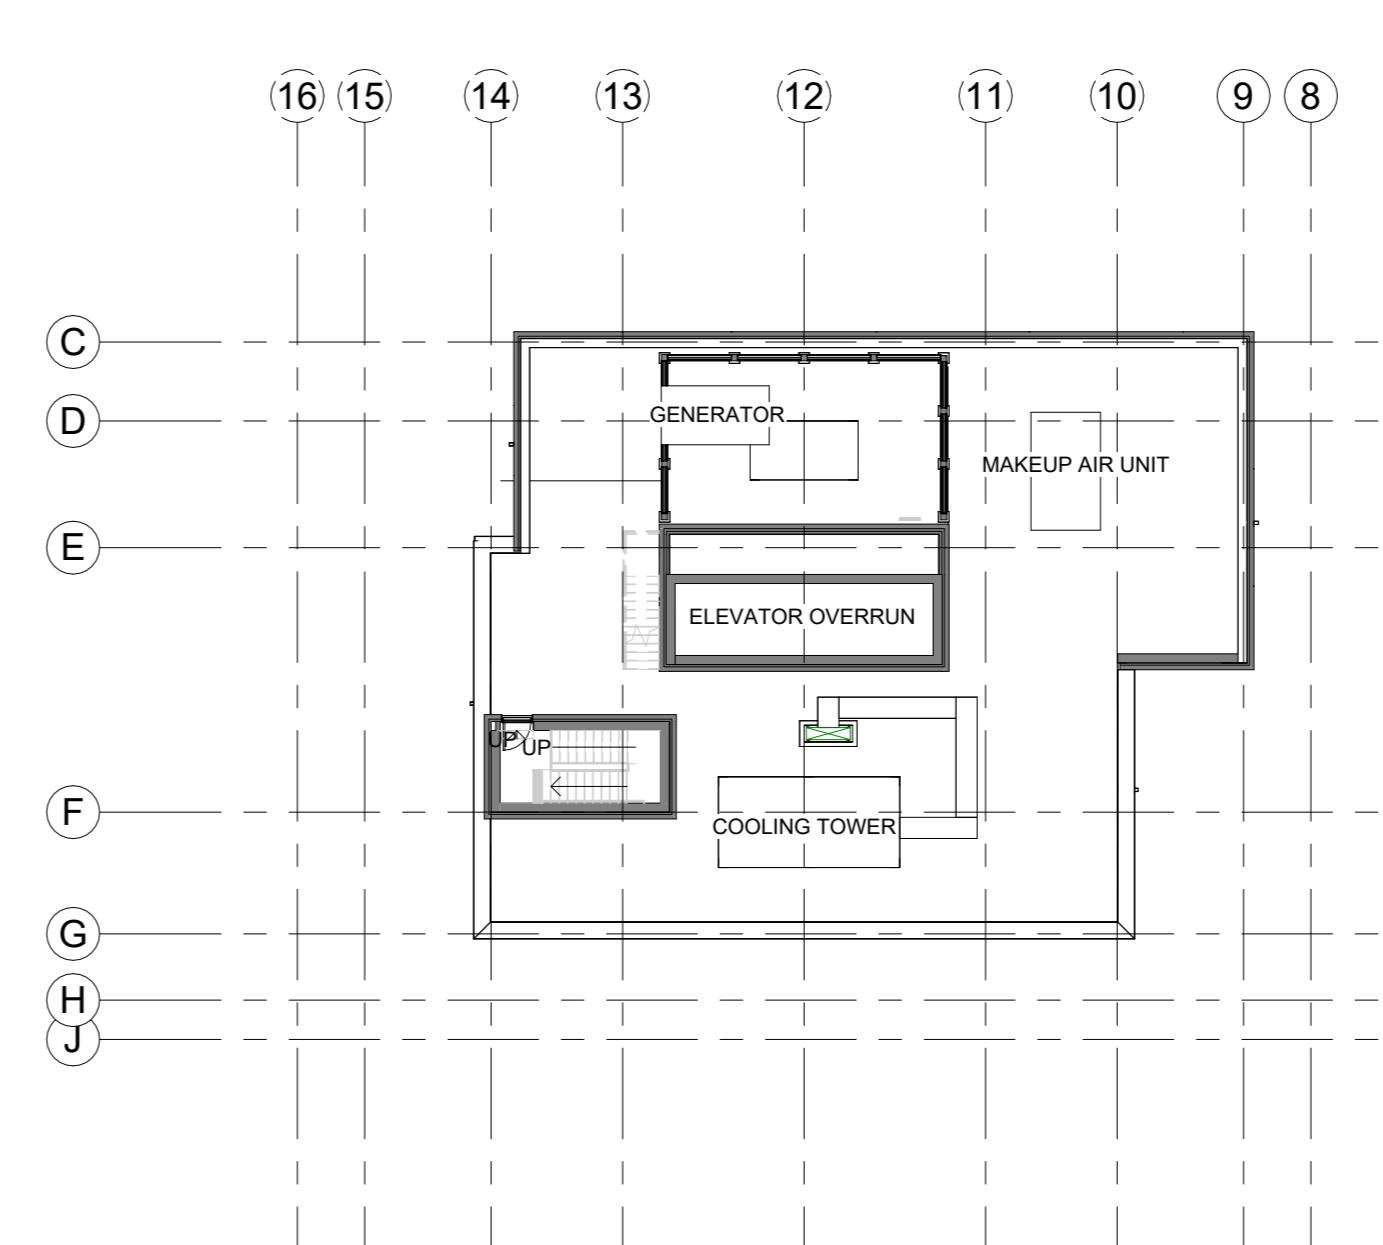

6 ROOF
 A-103 1:250

SPC 04	ISSUED FOR SPA REVISIONS	2026-05-13
SPC 03	ISSUE FOR SPC-2ND ROUND	2025-05-26
SPC 02	ISSUED FOR SPC -2ND ROUND	2025-03-28
No.	DESCRIPTION	YYYY-MM-DD

REVISIONS:

ARCHITECT SEAL:	NORTH ARROW:
	 TRUE NORTH

CLIENT:

HOMESTEAD

ARCHITECT:

rla/architecture
 56 Beech Street, Ottawa, Ontario K1S 3J6
 t.613.724.9932 f.613.724.1209 www.rodericklahey.ca

PROJECT TITLE:

210 CLEARVIEW
 210 Clearview, Ottawa, Ontario,

SHEET TITLE:

FLOOR PLANS

DRAWN: G.E./C.E.	CHECKED: J.S.
SCALE: 1:250	SHEET No: A-103
PROJECT No: 2117	

PAPER SIZE: ARCH D 24" x 36" (610.00 x 914.00mm)

PLOT SCALE: 1:1

C:\Users\jham\Documents\2117_200 CLEARVIEW_R04_1.6_Cor saving changes R3_jham\FLOOR.plt

PLOT DATE: 13/05/2026 12:30:57 PM


IT IS THE RESPONSIBILITY OF THE APPROPRIATE CONTRACTOR TO CHECK AND VERIFY ALL DIMENSIONS ON SITE AND TO REPORT ALL ERRORS AND/OR OMISSIONS TO THE ARCHITECT.

ALL CONTRACTORS MUST COMPLY WITH ALL PERTINENT CODES AND BY-LAWS.


THIS DRAWING MAY NOT BE USED FOR CONSTRUCTION UNTIL SIGNED BY THE ARCHITECT.

DO NOT SCALE DRAWINGS.

COPYRIGHT RESERVED.

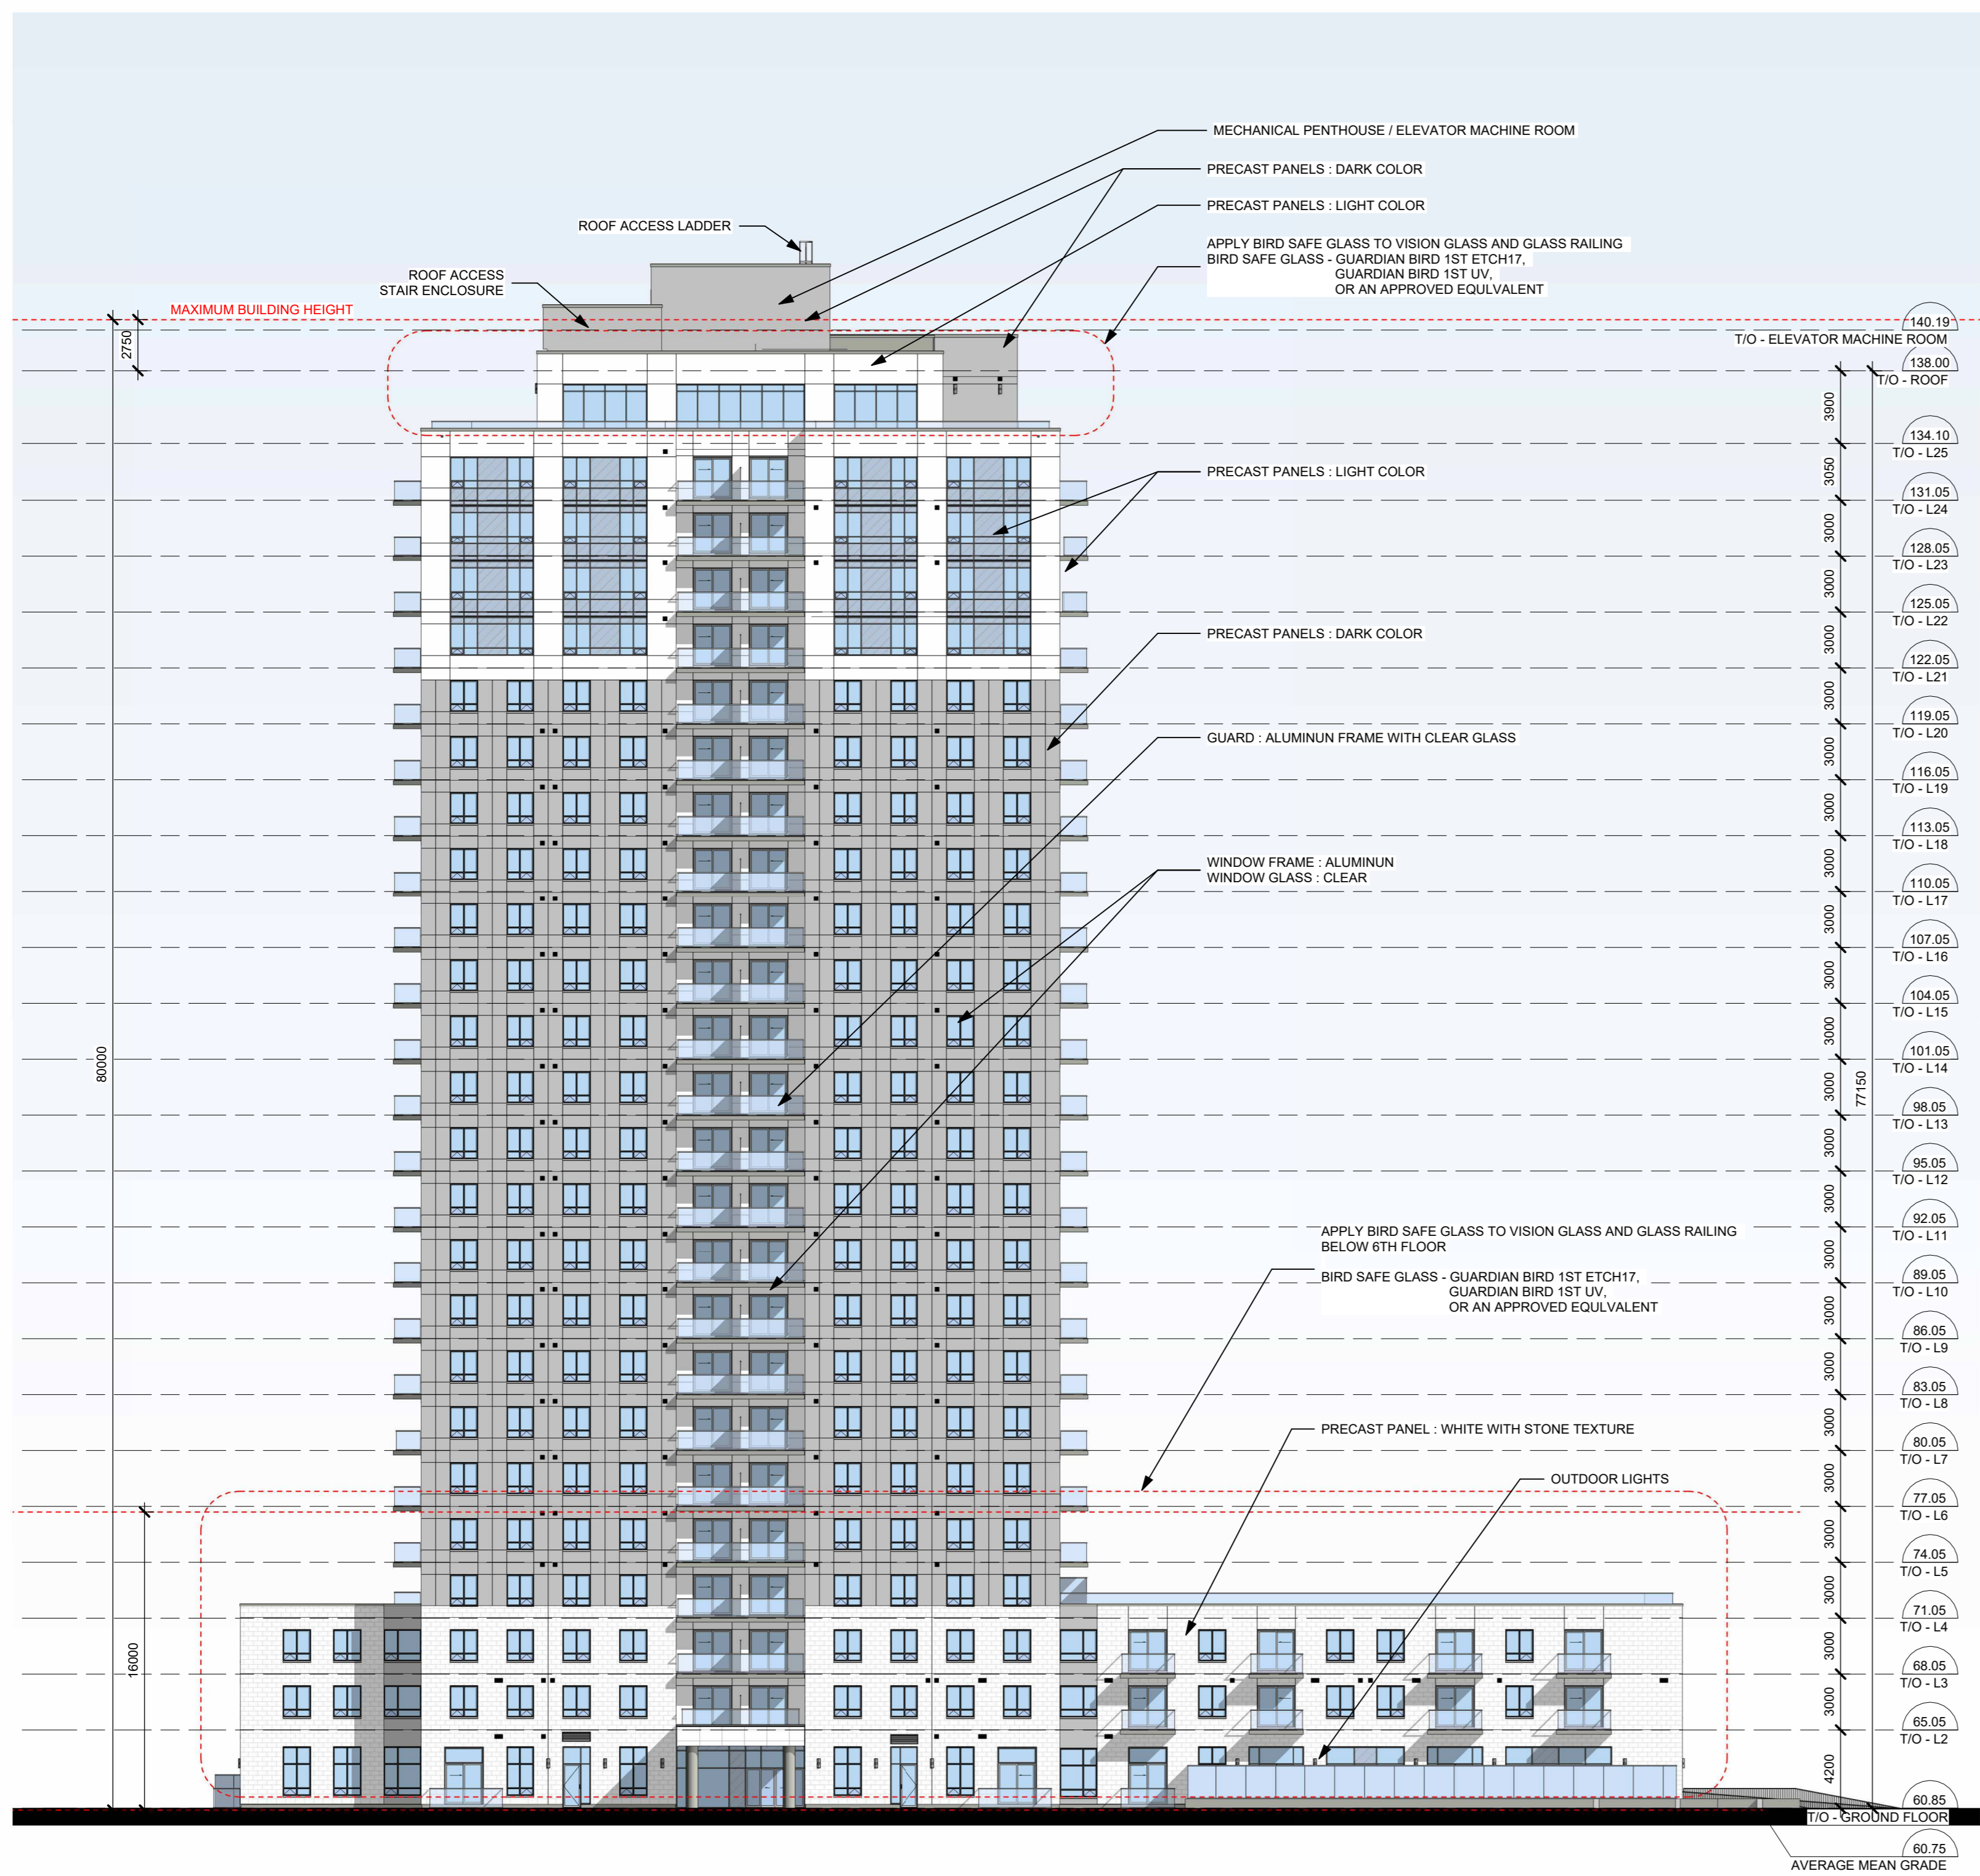

1 EAST ELEVATION (MAIN ENTRANCE)
A-200
1: 250

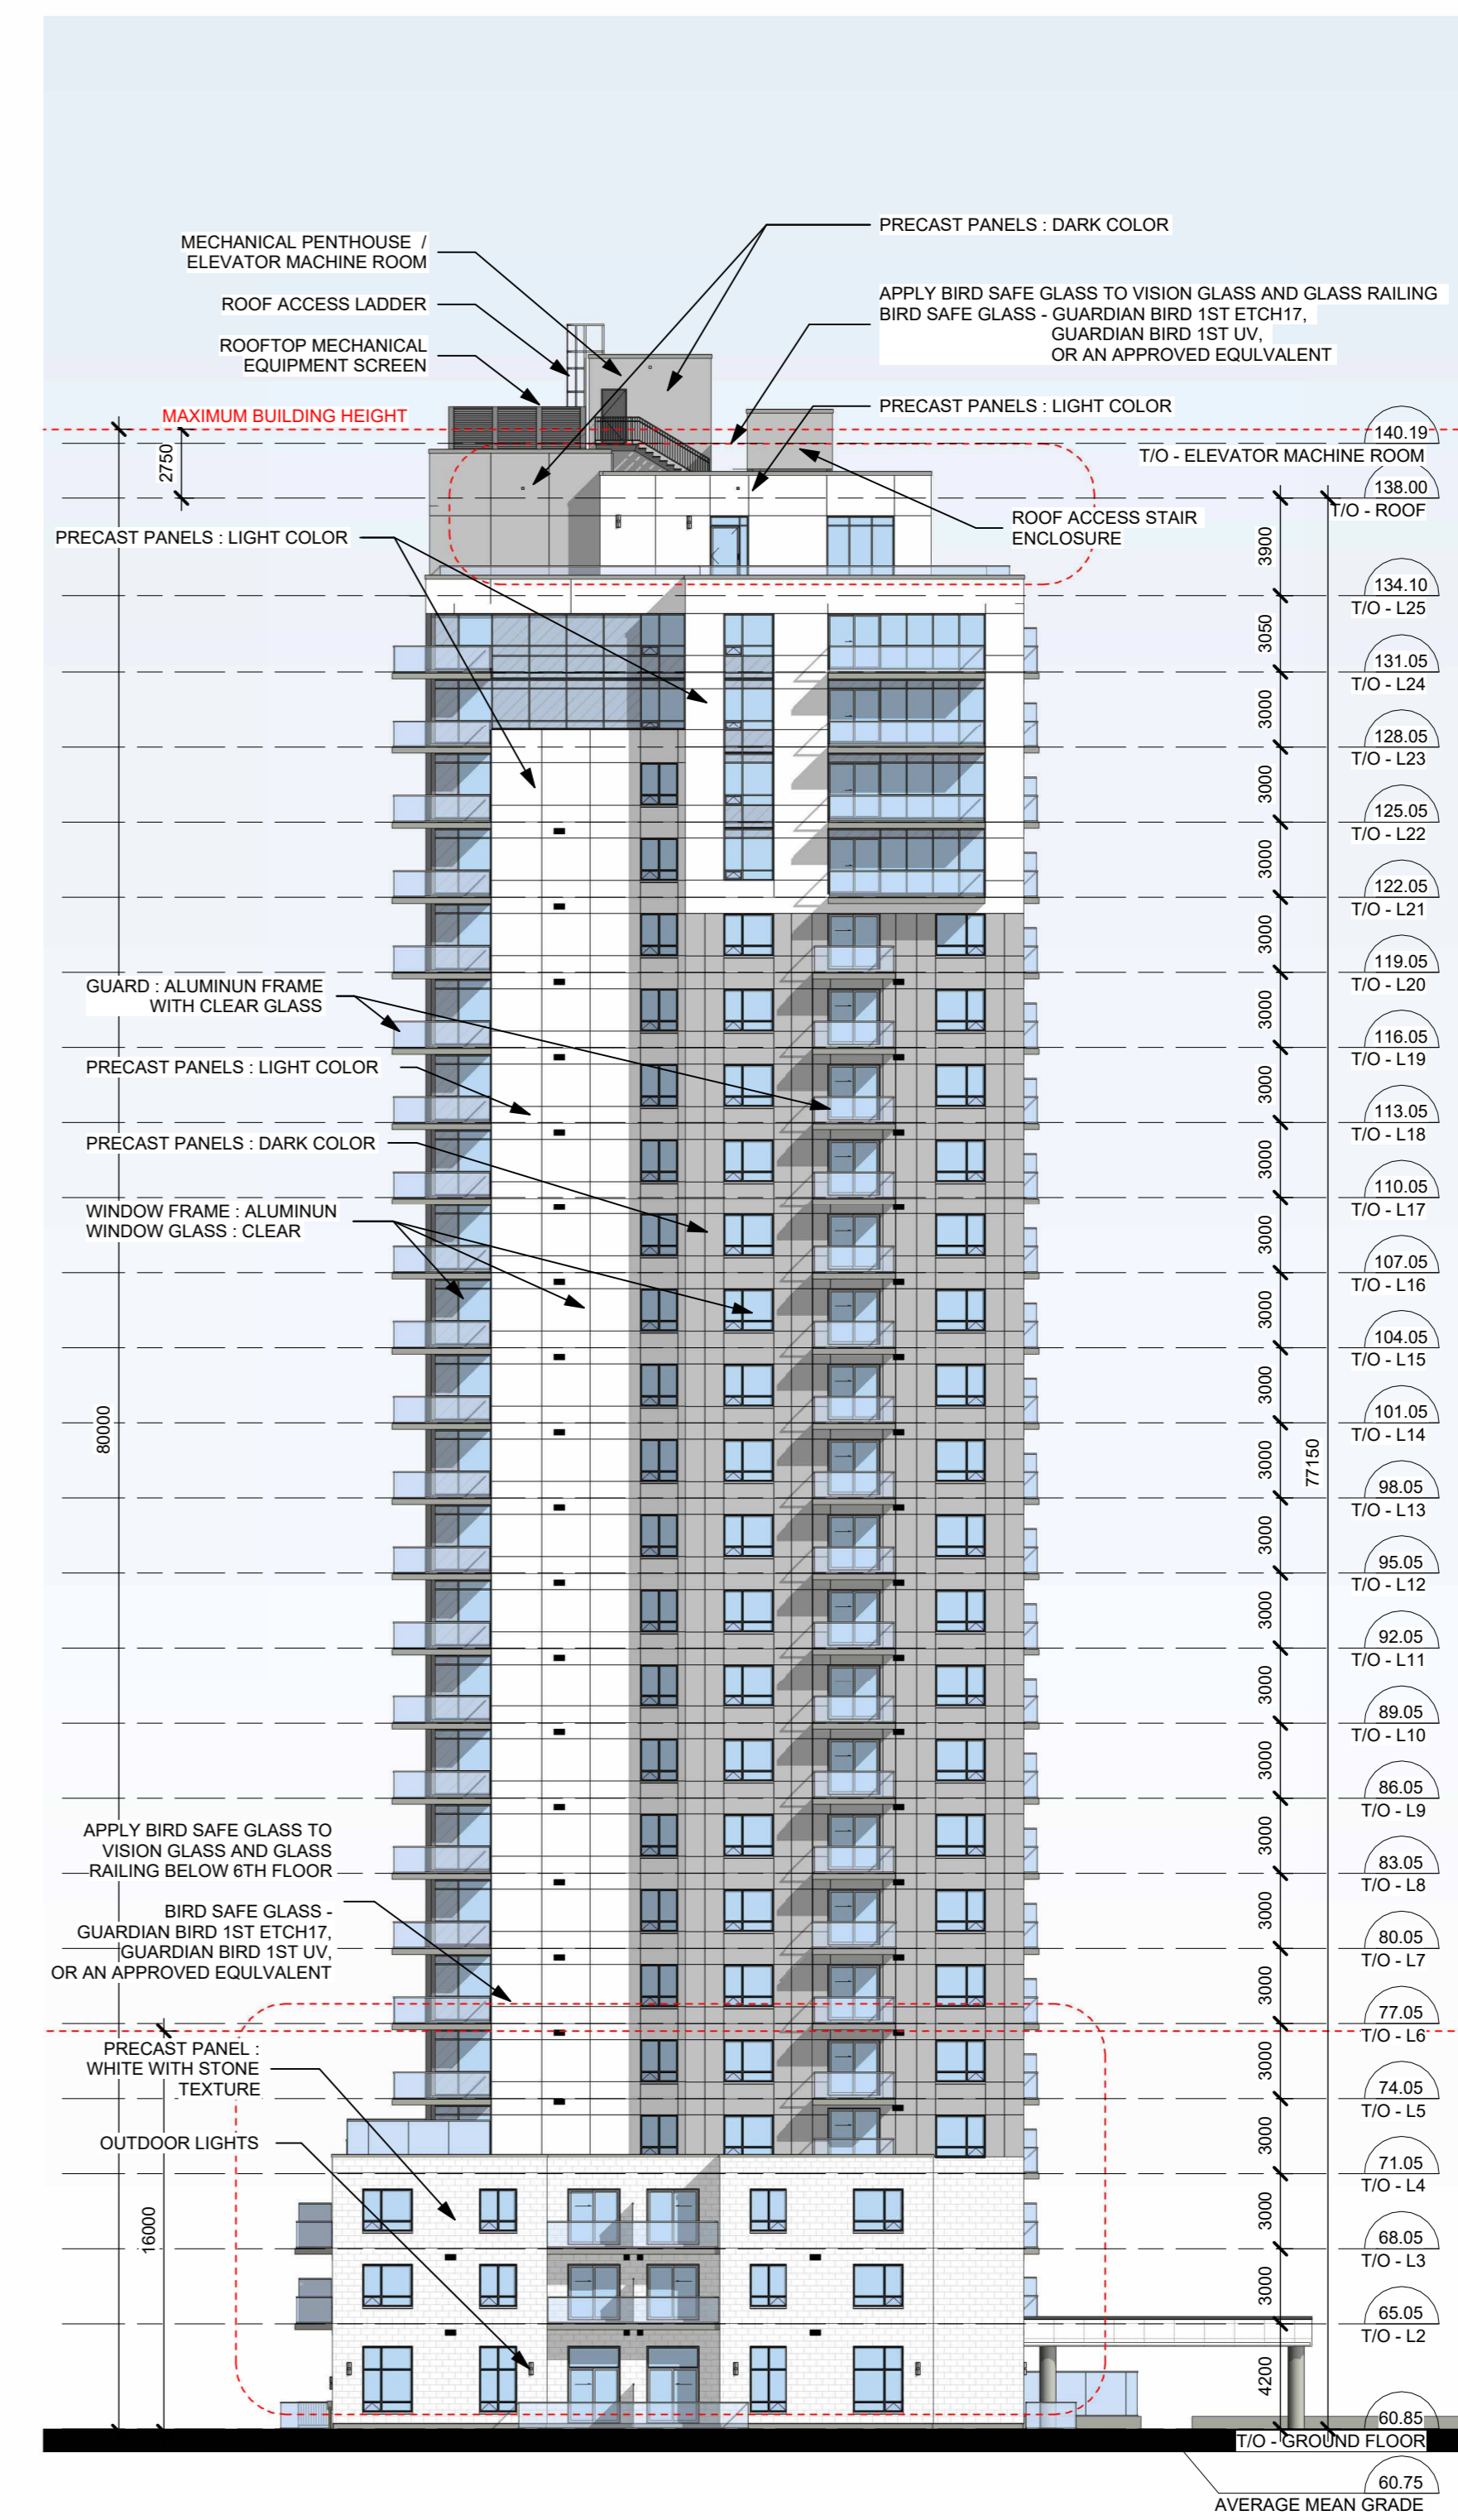

2 SOUTH ELEVATION
A-200
1: 250

SPC 04	ISSUED FOR SPA REVISIONS	2026-05-13
SPC 03	ISSUE FOR SPC-2ND ROUND	2025-05-26
SPC 02	ISSUED FOR SPC -2ND ROUND	2025-03-28
No.	DESCRIPTION	YYYY-MM-DD

REVISIONS:	
ARCHITECT SEAL:	NORTH ARROW:

CLIENT:

HOMESTEAD

HOMESTEAD

ARCHITECT:

rla / architecture
 56 Beech Street, Ottawa, Ontario K1S 3J6
 t.613.724.9932 f.613.724.1209 www.rodericklahey.ca

PROJECT TITLE:

210 CLEARVIEW

210 Clearview, Ottawa, Ontario,

SHEET TITLE:

BUILDING ELEVATIONS

DRAWN: G.E./C.E.	CHECKED: J.S.
SCALE: 1: 250	SHEET No: A-200
PROJECT No: 2117	

PAPER SIZE: ARCH D, 24" x 36" (610.00 x 914.00mm) PLOT SCALE: 1:1 C:\Users\jham\Documents\2117_210 CLEARVIEW_R04_1.6_Cor.saving changes R3_jham\FWREG.rvt PLOT DATE: 13/05/2026 12:31:19 PM

