



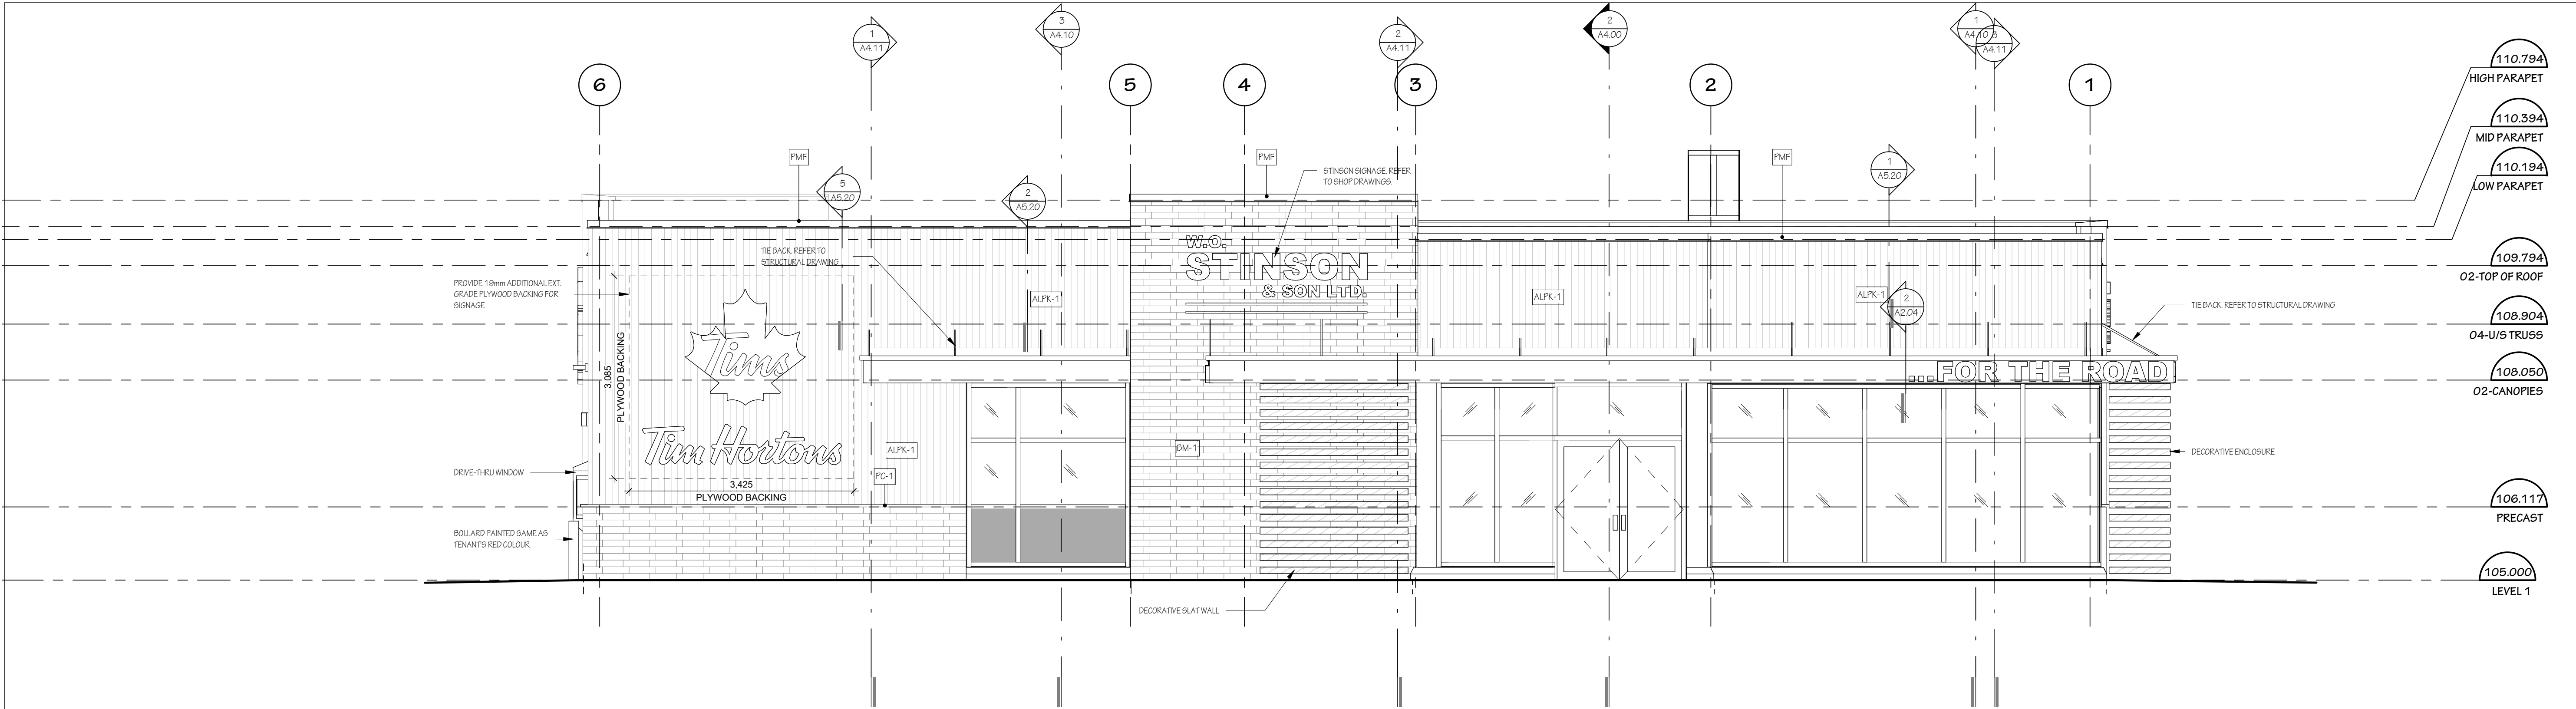

1 SOUTH ELEVATION
A3.01 SCALE: 1:50

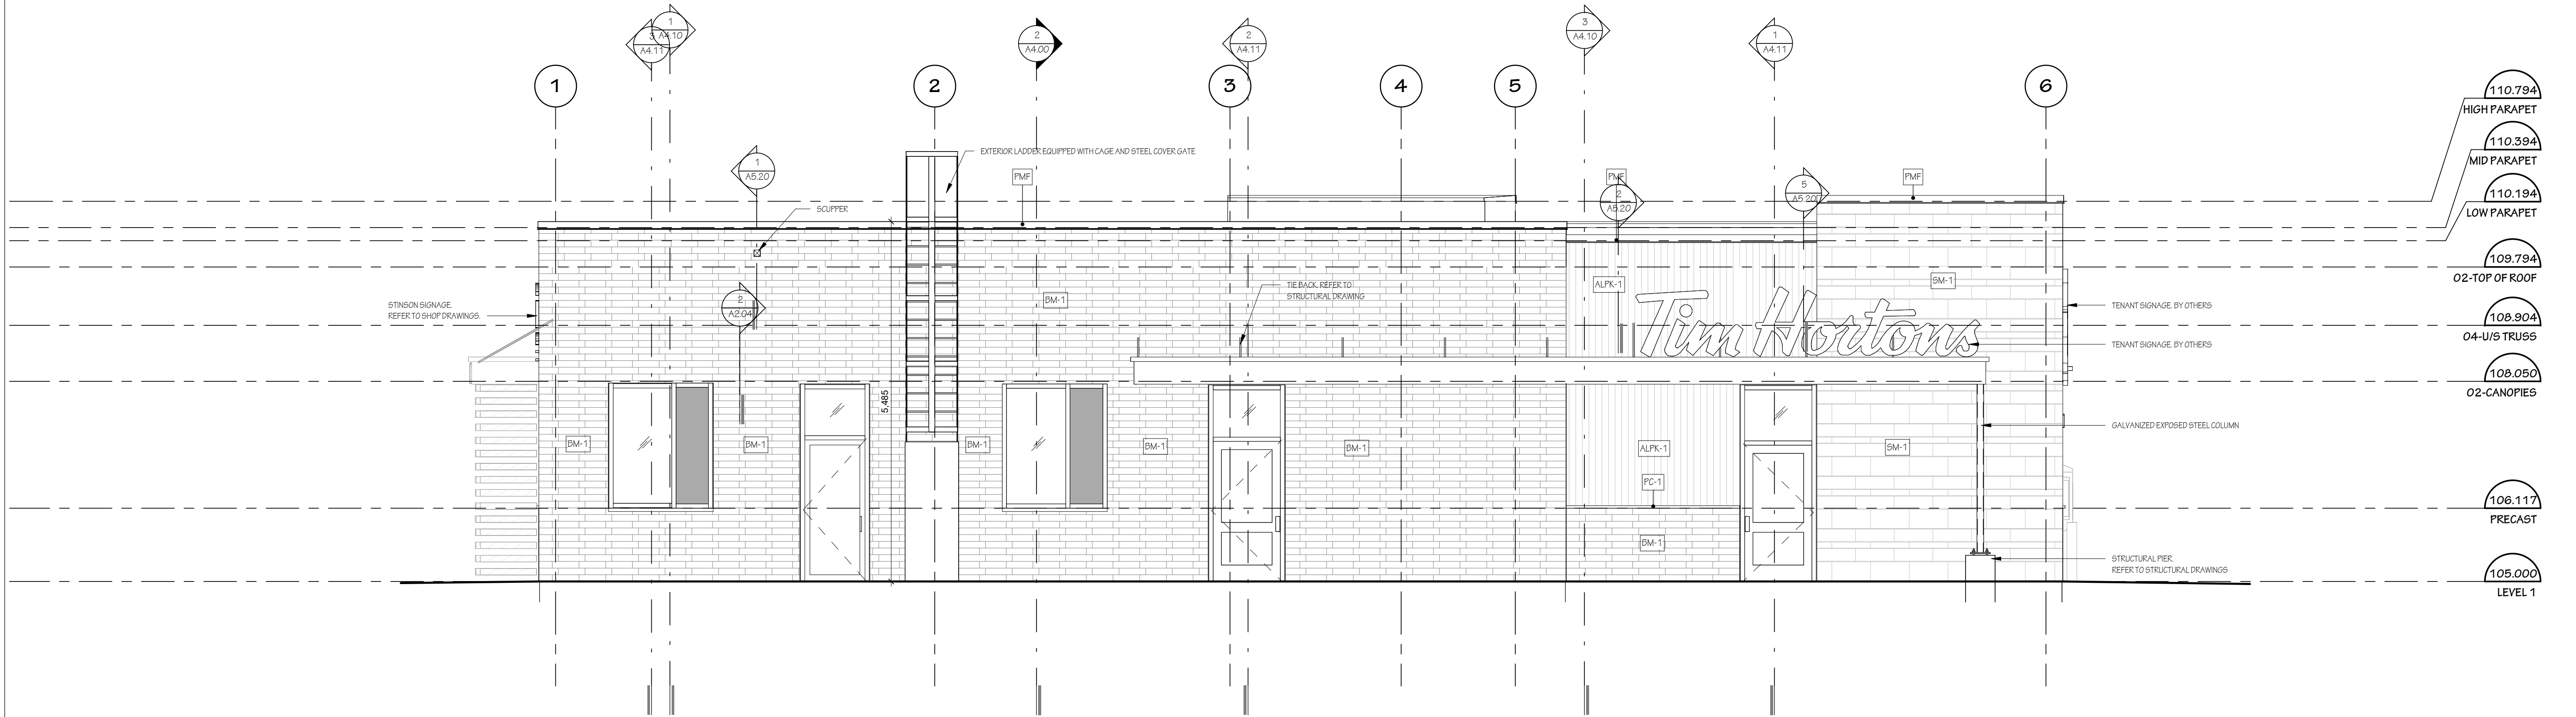

3 NORTH ELEVATION
A3.01 SCALE: 1:50

ALPK-1	ALUM SIDING
BM-1	BRICK MASONRY
SM-1	STONE MASONRY
PMF	PREFINISHED METAL FLASHING
PC-1	PRECAST BAND

NO.	DATE	REVISION
1	26/05/20	ISSUED FOR BUILDING PERMIT

IT IS THE RESPONSIBILITY OF THE APPROPRIATE CONTRACTOR TO CHECK AND VERIFY ALL DIMENSIONS ON SITE AND REPORT ALL ERRORS AND/OR OMISSIONS TO THE ARCHITECT.

ALL CONTRACTORS MUST COMPLY WITH ALL PERTINENT CODES AND BY-LAWS.

DO NOT SCALE DRAWINGS.

COPYRIGHT RESERVED.

Hobin Architecture Incorporated

63 Pamela Street
Ottawa, Ontario
Canada K1S 3K7

T: 613-238-7200
F: 613-235-2005
E: mail@hobinarc.com

hobinarc.com



HOBIN
ARCHITECTURE

PROJECT/LOCATION:
STINSON GAS STATION

DRAWING TITLE:
ELEVATIONS

PROJECT NO: 1813	SCALE: 1:50	DRAWING NO.: A3.01
DRAWN BY: NA	DATE: 19/05/2026	REVISION NO.: 1