



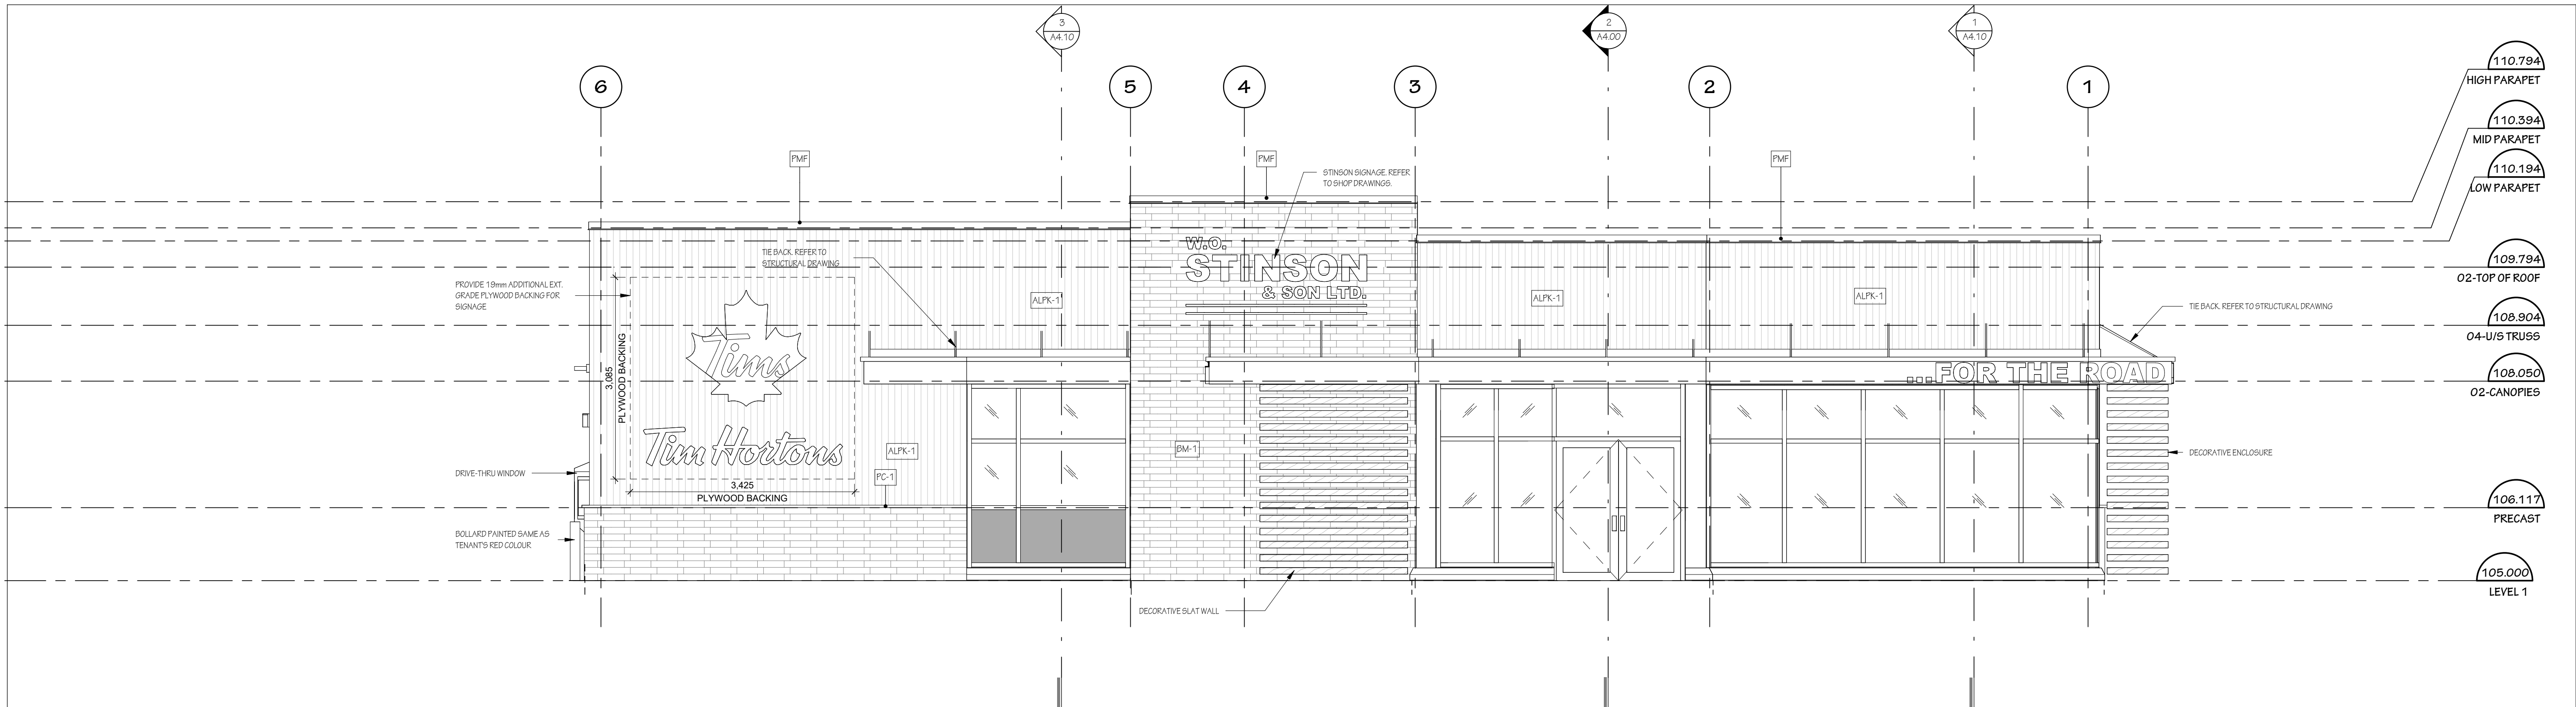

1 SOUTH ELEVATION
A3.01 SCALE: 1:50

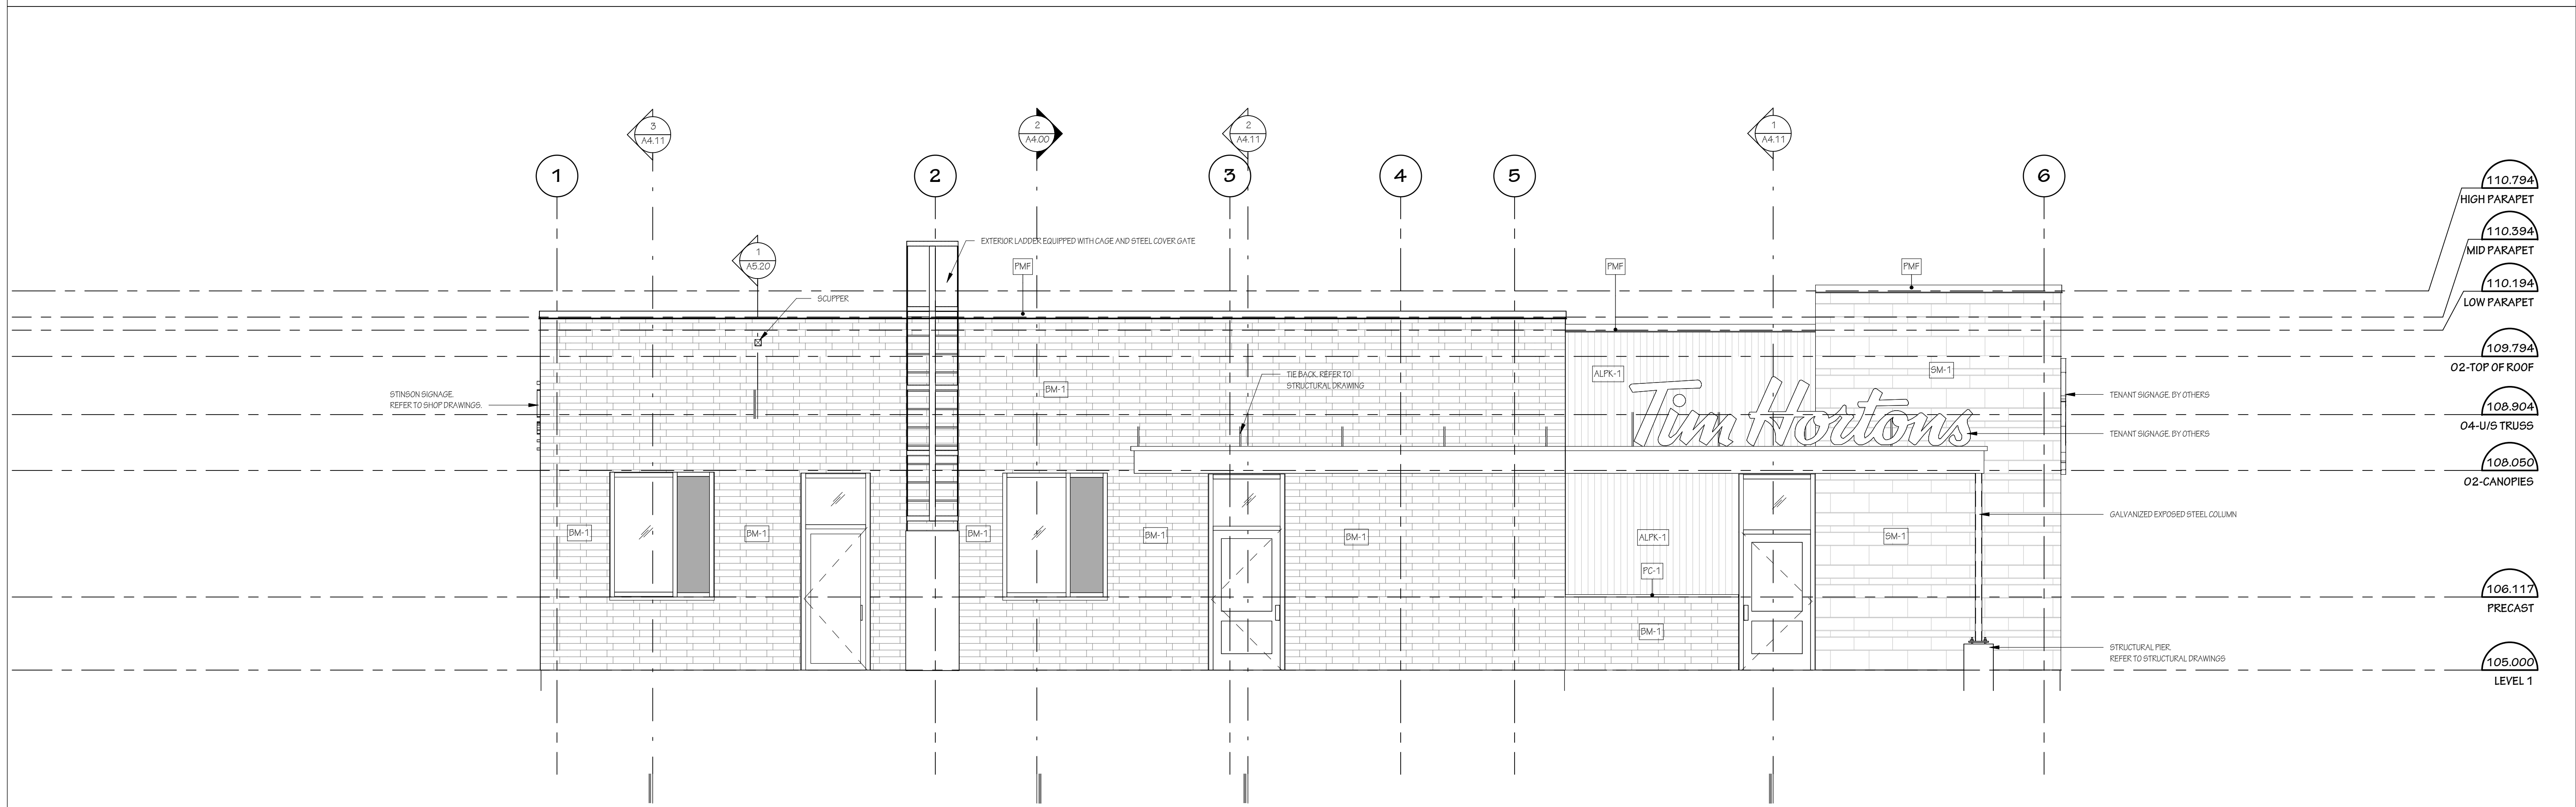

3 NORTH ELEVATION
A3.01 SCALE: 1:50

ALPK-1	ALUM SIDING
BM-1	BRICK MASONRY
SM-1	STONE MASONRY
PMF	PREFINISHED METAL FLASHING
PC-1	PRECAST BAND

NO.	DATE	REVISION
1	26/05/20	ISSUED FOR BUILDING PERMIT

IT IS THE RESPONSIBILITY OF THE APPROPRIATE CONTRACTOR TO CHECK AND VERIFY ALL DIMENSIONS ON SITE AND REPORT ALL ERRORS AND/OR OMISSIONS TO THE ARCHITECT.

ALL CONTRACTORS MUST COMPLY WITH ALL PERTINENT CODES AND BY-LAWS.

DO NOT SCALE DRAWINGS.


COPYRIGHT RESERVED.

Hobin Architecture Incorporated
63 Pamela Street
Ottawa, Ontario
Canada K1S 3K7
T: 613-238-7200
F: 613-235-2005
E: mail@hobinarc.com
hobinarc.com


HOBIN
ARCHITECTURE



PROJECT/LOCATION: STINSON GAS STATION		
5545 ALBION ROAD		
DRAWING TITLE: ELEVATIONS		
PROJECT NO: 1813	SCALE: 1:50	DRAWING NO.: A3.01
DRAWN BY: NA	DATE: 19/05/2026	REVISION NO.: 1

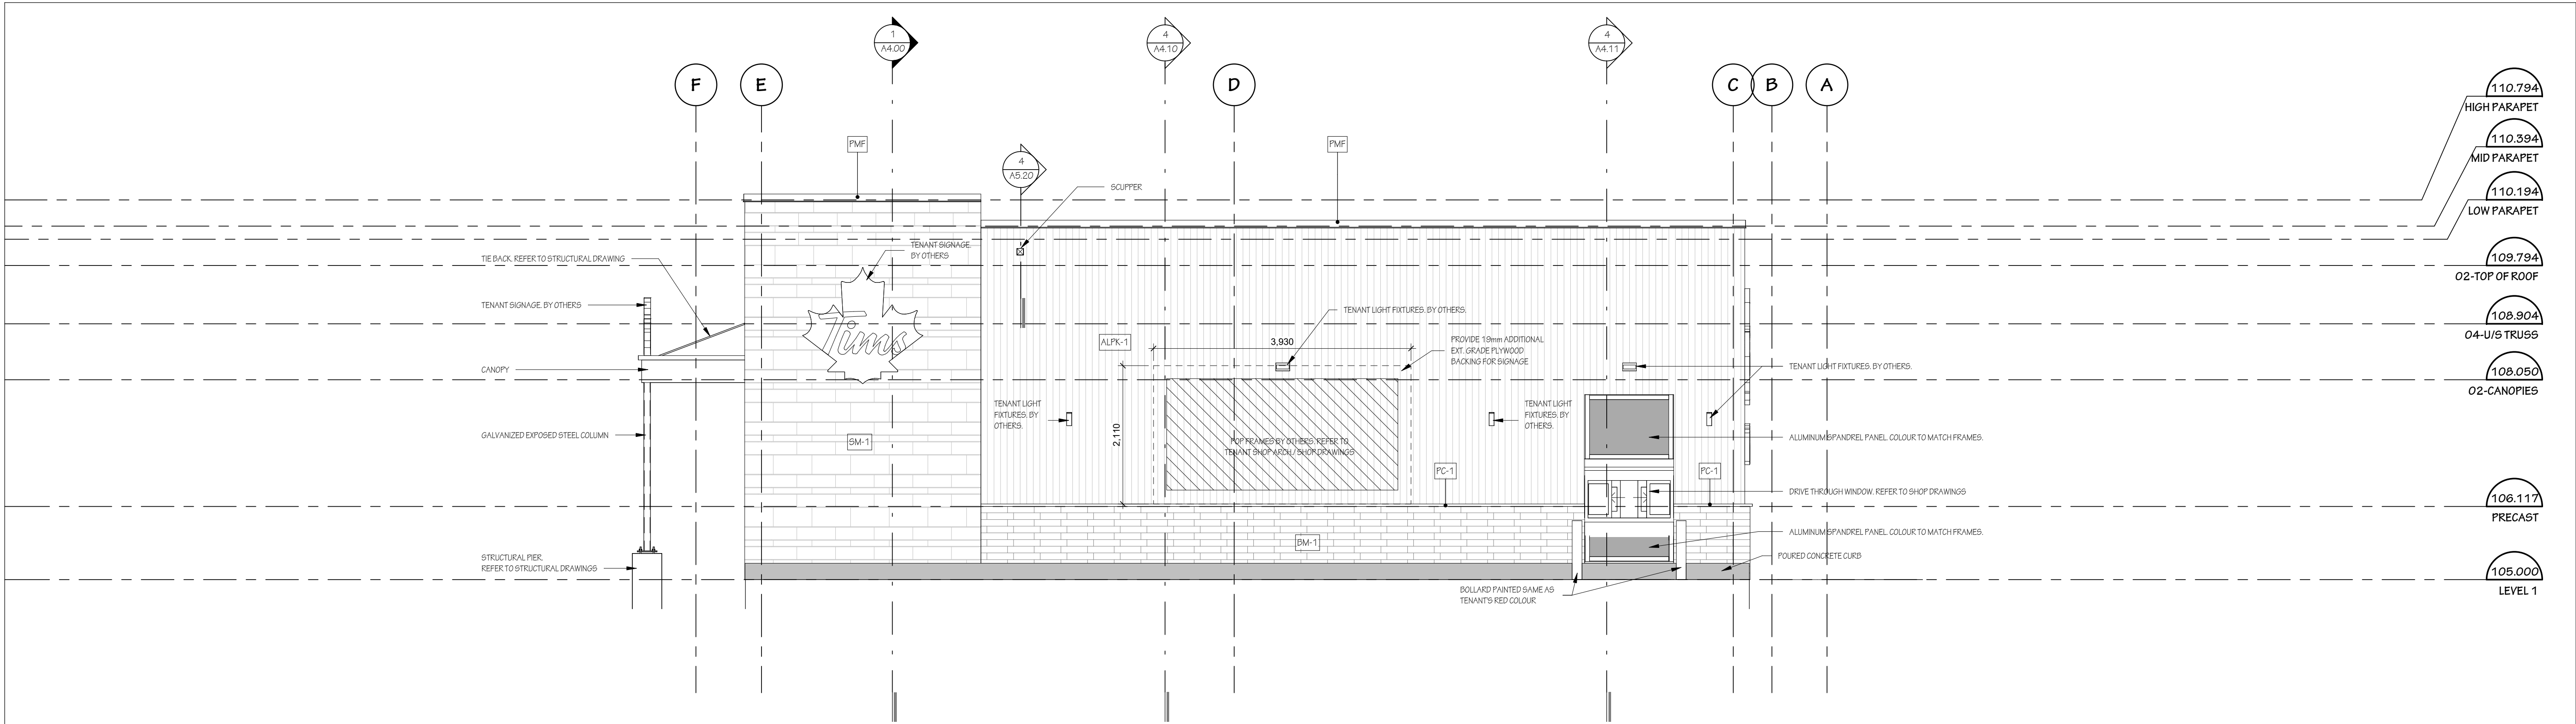

1 EAST ELEVATION
A3.02 SCALE: 1:50

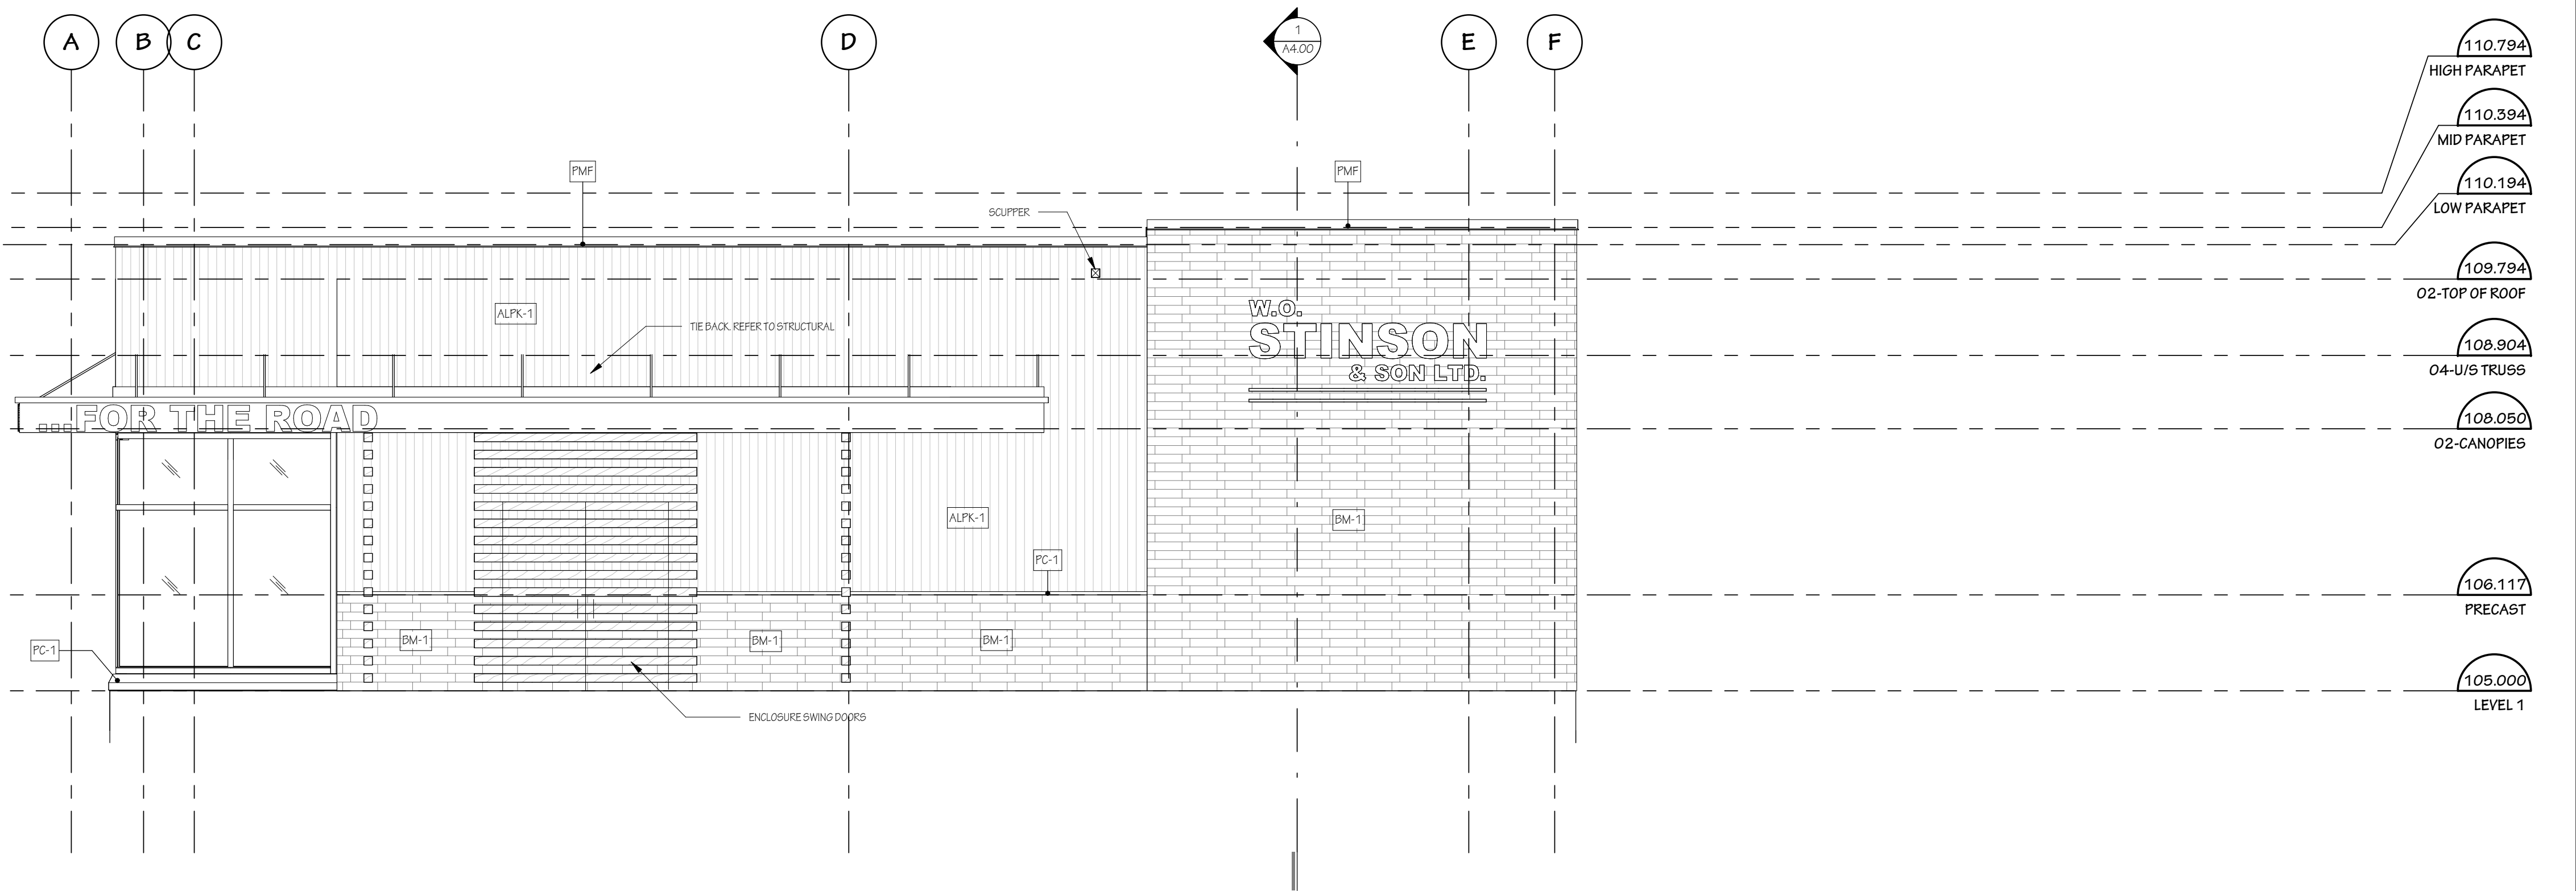

ALPK-1	ALUM SIDING
BM-1	BRICK MASONRY
SM-1	STONE MASONRY
PMF	PREFINISHED METAL FLASHING
PC-1	PRECAST BAND


NO.	DATE	REVISION
1	26/05/20	ISSUED FOR BUILDING PERMIT

IT IS THE RESPONSIBILITY OF THE APPROPRIATE CONTRACTOR TO CHECK AND VERIFY ALL DIMENSIONS ON SITE AND REPORT ALL ERRORS AND/OR OMISSIONS TO THE ARCHITECT.

ALL CONTRACTORS MUST COMPLY WITH ALL PERTINENT CODES AND BY-LAWS.

DO NOT SCALE DRAWINGS.
COPYRIGHT RESERVED.

Hobin Architecture Incorporated
63 Pamela Street
Ottawa, Ontario
Canada K1S 3K7
T: 613-238-7200
F: 613-235-2005
E: mail@hobinarc.com
hobinarc.com

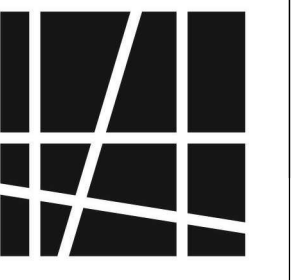
HOBIN
ARCHITECTURE



ONTARIO ASSOCIATION
OF ARCHITECTS
ARCHITECT
ARM 1 HOBIN
LICENCE
3049

PROJECT/LOCATION:
STINSON GAS STATION

5545 ALBION ROAD

DRAWING TITLE:
ELEVATIONS


PROJECT NO: 1813	SCALE: 1:50	DRAWING NO.: A3.02
DRAWN BY: NA	DATE: 19/05/2026	REVISION NO.: 1

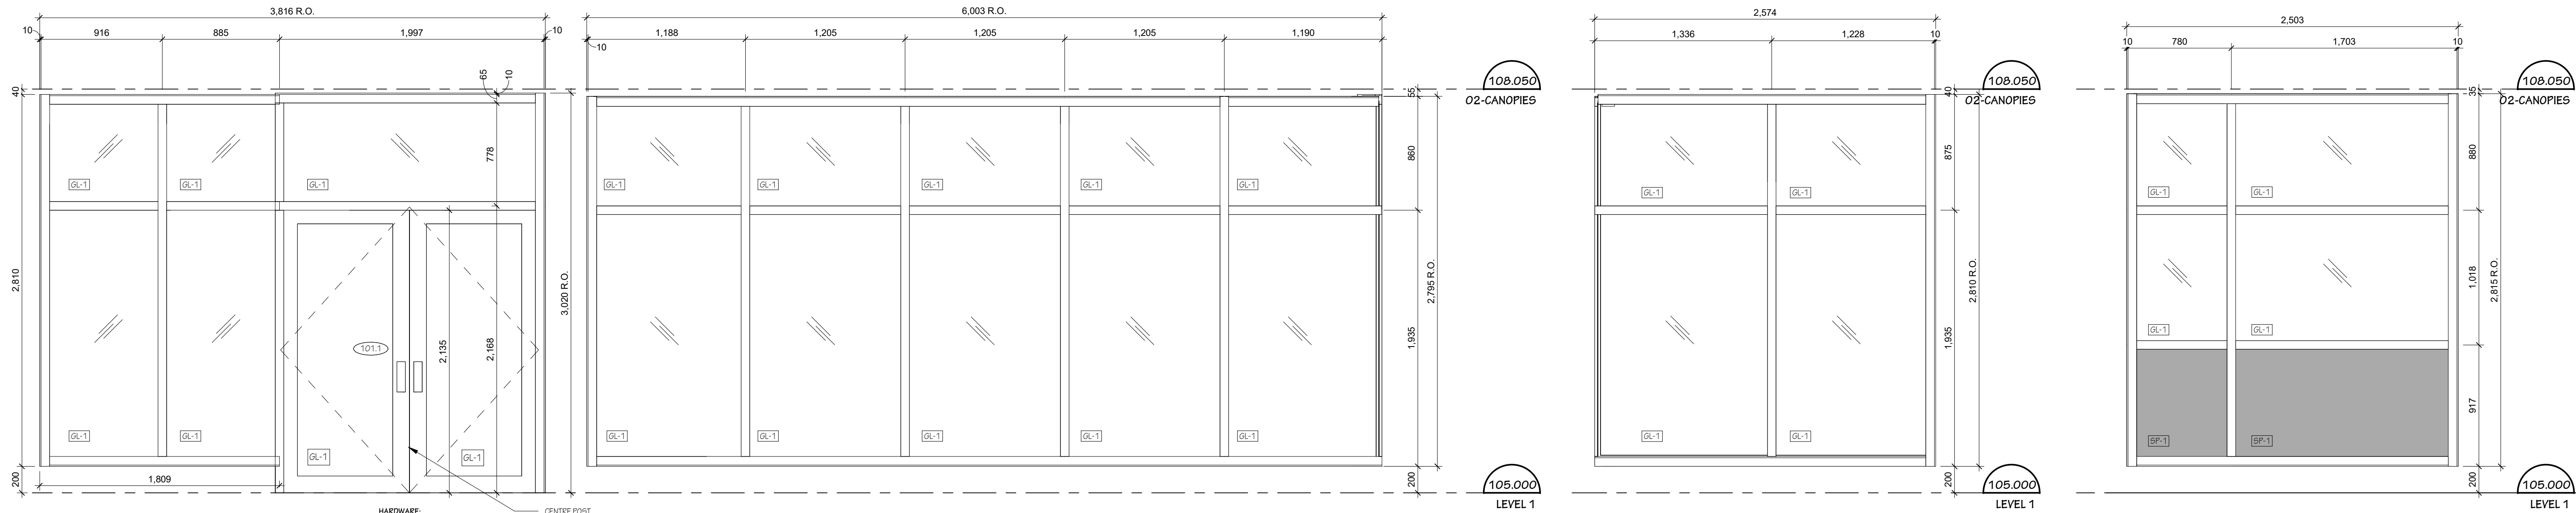

2 FRONT CURTAIN WALL
A3.20 SCALE: 1:25

6 FRONT WINDOW RETURN
A3.20 SCALE: 1:25

1 TENANT'S FRONT WINDOW
A3.20 SCALE: 1:25


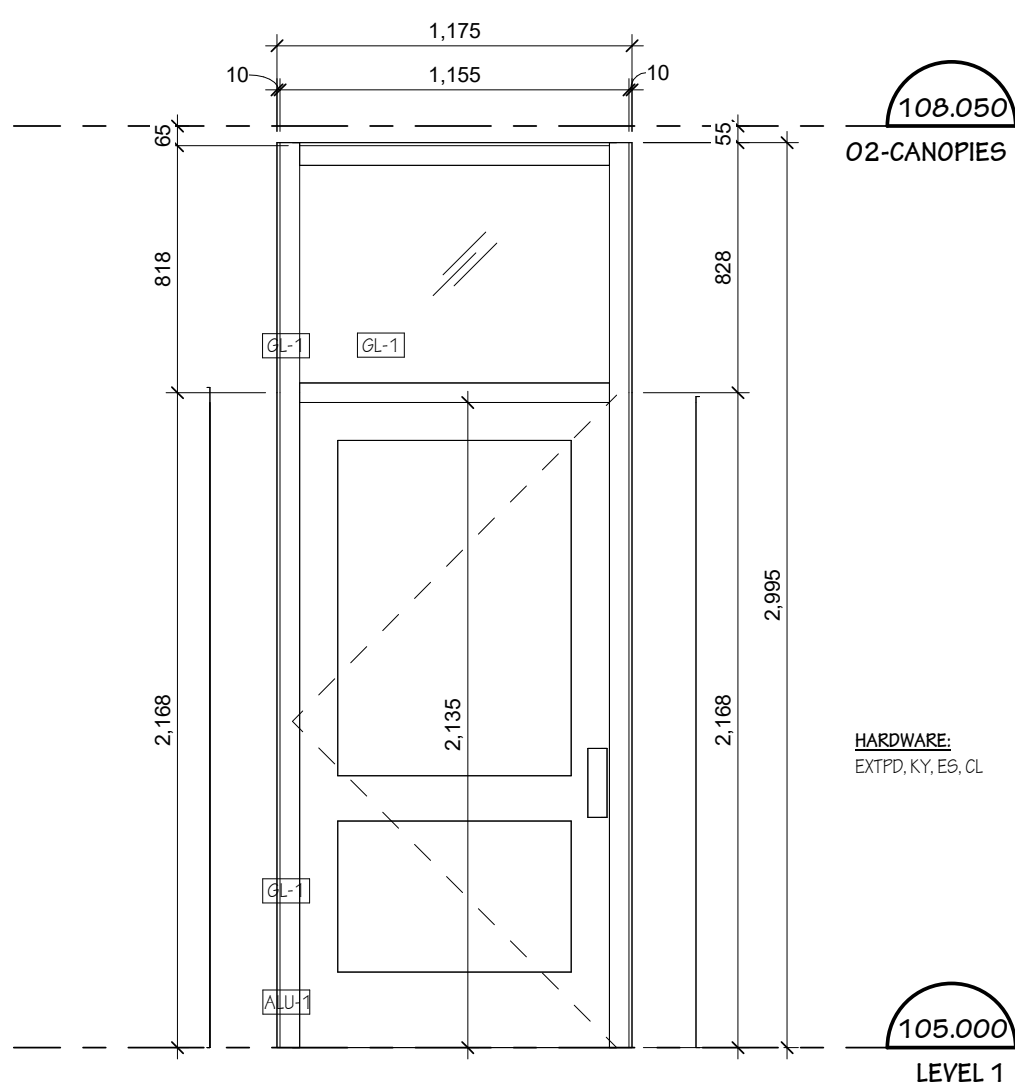


3 C-STORE REAR DOOR
A3.20 SCALE: 1:25

4 C-STORE STORAGE REAR DOOR
A3.20 SCALE: 1:25

5 TENANT REAR DOOR
A3.20 SCALE: 1:25

9 REAR WINDOW
A3.20 SCALE: 1:25

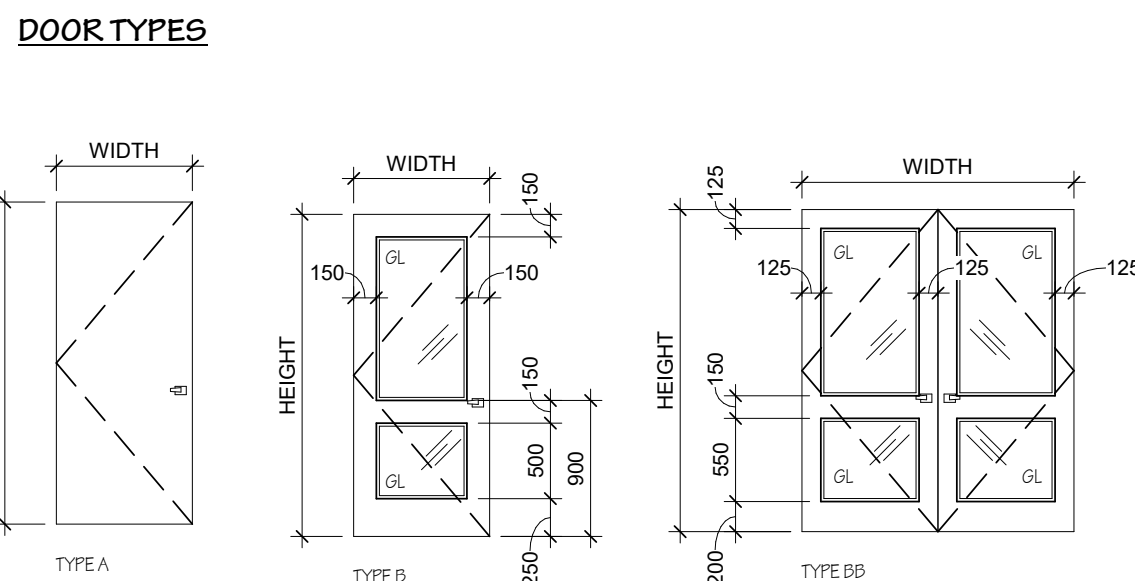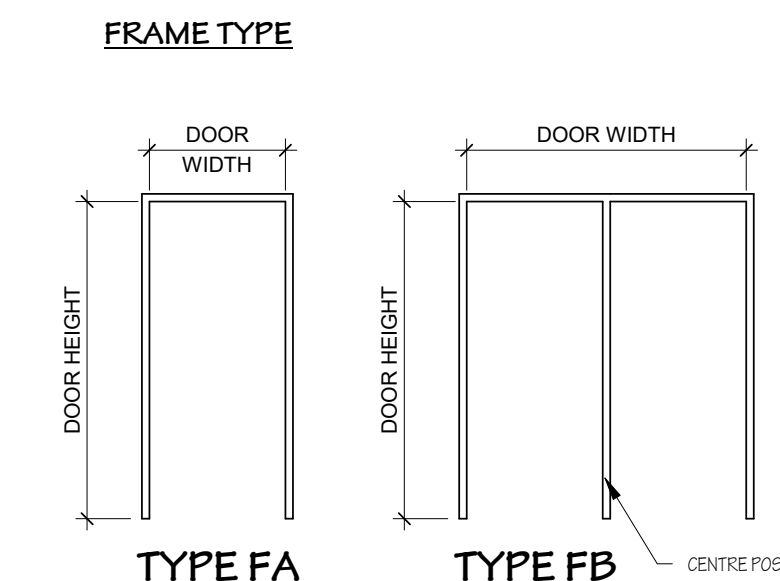

Door and Frame Schedule													
Door No.	From Room:	To Room:	DOOR			FRAME			FRR	Jamb Detail	Glass	Hardware	Comments
			Width	Height	Type	Mat.	Finish	Finish					
LEVEL 1													
101.1	EXTERIOR	C-STORE	1,073	2,160	B	AL	FA	AL			GL-1	EXT.PD, ES, CL	
101.2	C-STORE	STAFF W.C.	905	2,135	A	PT	FA	PS	PT			NF, LATCH (TENANT SUPPLIED), CLOSER (TENANT SUPPLIED)	
101.3	C-STORE	STAFF W.C.	905	2,135	A	PT	FA	PS	PT			PS, ID, GL, KP	
102.1	C-STORE	UNITS	905	2,135	A	PT	FA	PS	PT			LS, ES, KP	KEYED OUTSIDE, ALWAYS LOCKED
104.1	CORRIDOR	MECHANICAL	905	2,135	A	PT	FA	PS	PT	45mm			
105.1	CORRIDOR	SAFE	905	2,135	A	PT	FA	PS	PT			KY, ES, LS, DV	
106.1	CORRIDOR	STAFF	905	2,135	A	PT	FA	PS	PT	45mm		KY, ES, LS, KP	
106.2	C-STORE STORAGE	EXTERIOR	905	2,135	A	PT	FA	PS	PT	45mm		KY, ES, LS, PL, KP	
107.1	C-STORE STORAGE	EXTERIOR	905	2,135	A	PT	FA	PS	PT	45mm		PD, KY, ES, CL, EXT.P	
108.1	C-STORE STORAGE	EXTERIOR	905	2,135	A	PT	FA	PS	PT	45mm		KY, ES, LS, KP	
110.1	TENANT SPACE	EXTERIOR	1,073	2,102	B	AL	FA	AL			GL-1	PD, NF, CL, EXT.P (REFER TO TENANT SPECS)	

HARDWARE LEGEND

KY: KEYED OUTSIDE
ES: ELECTRIC STRIKES ACTIVATED BY FOB
DB: DEADBOLT
DBFP: DEADBOLT FINGER PULL
EXT.P: EXTERIOR TUBULAR PULLS
PD: PADDLE EXIST
CL: CLOSER
NF: NUMBER PAD
OP: OPERATOR BUTTONS
CA: CALL ALARM
IDBF: EXTERIOR INDICATOR
PS: PASSAGE SET
ID: DEADBOLT INDICATOR
FB: FOB ACCESS
KP: KICK-PLATE
DV: DOOR VIEWER
LS: STOREROOM LATCH SET

GLAZING LEGEND

GL-1 TEMPERED GLASS WITH FILM
SP-1 SPANDREL GLASS

1	26/05/20	ISSUED FOR BUILDING PERMIT
NO.	DATE	REVISION

IT IS THE RESPONSIBILITY OF THE APPROPRIATE CONTRACTOR TO CHECK AND VERIFY ALL DIMENSIONS ON SITE AND REPORT ALL ERRORS AND/OR OMISSIONS TO THE ARCHITECT.

ALL CONTRACTORS MUST COMPLY WITH ALL PERTINENT CODES AND BY-LAWS.

DO NOT SCALE DRAWINGS.

COPYRIGHT RESERVED.

Hobin Architecture Incorporated

63 Pamela Street
Ottawa, Ontario
Canada K1S 3K7

T: 613-238-7200
F: 613-235-2005
E: mail@hobinarc.com

hobinarc.com



HOBIN
ARCHITECTURE



PROJECT/LOCATION:
STINSON GAS STATION

PROJECT NO:	SCALE:	DRAWING NO.:
1813	As indicated	A3.20
DRAWN BY:	DATE:	REVISION NO.: 1
NA	19/05/2026	