



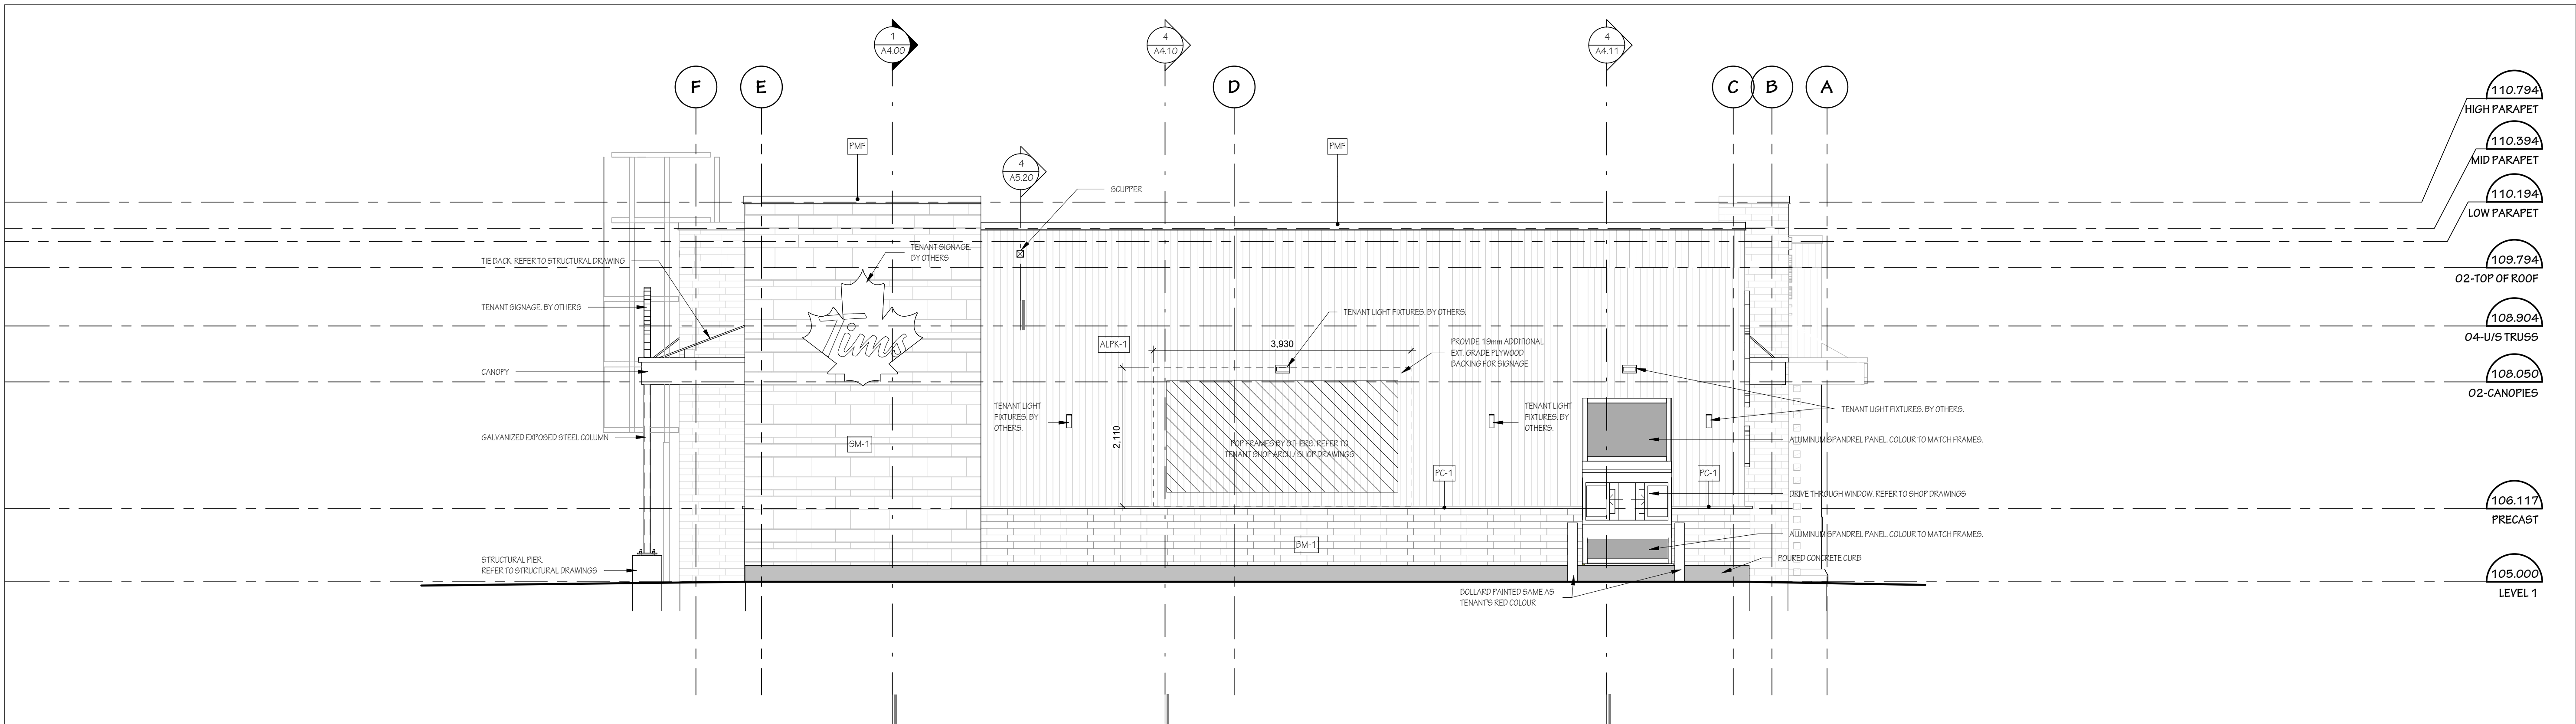

1 EAST ELEVATION
A3.02 SCALE: 1:50

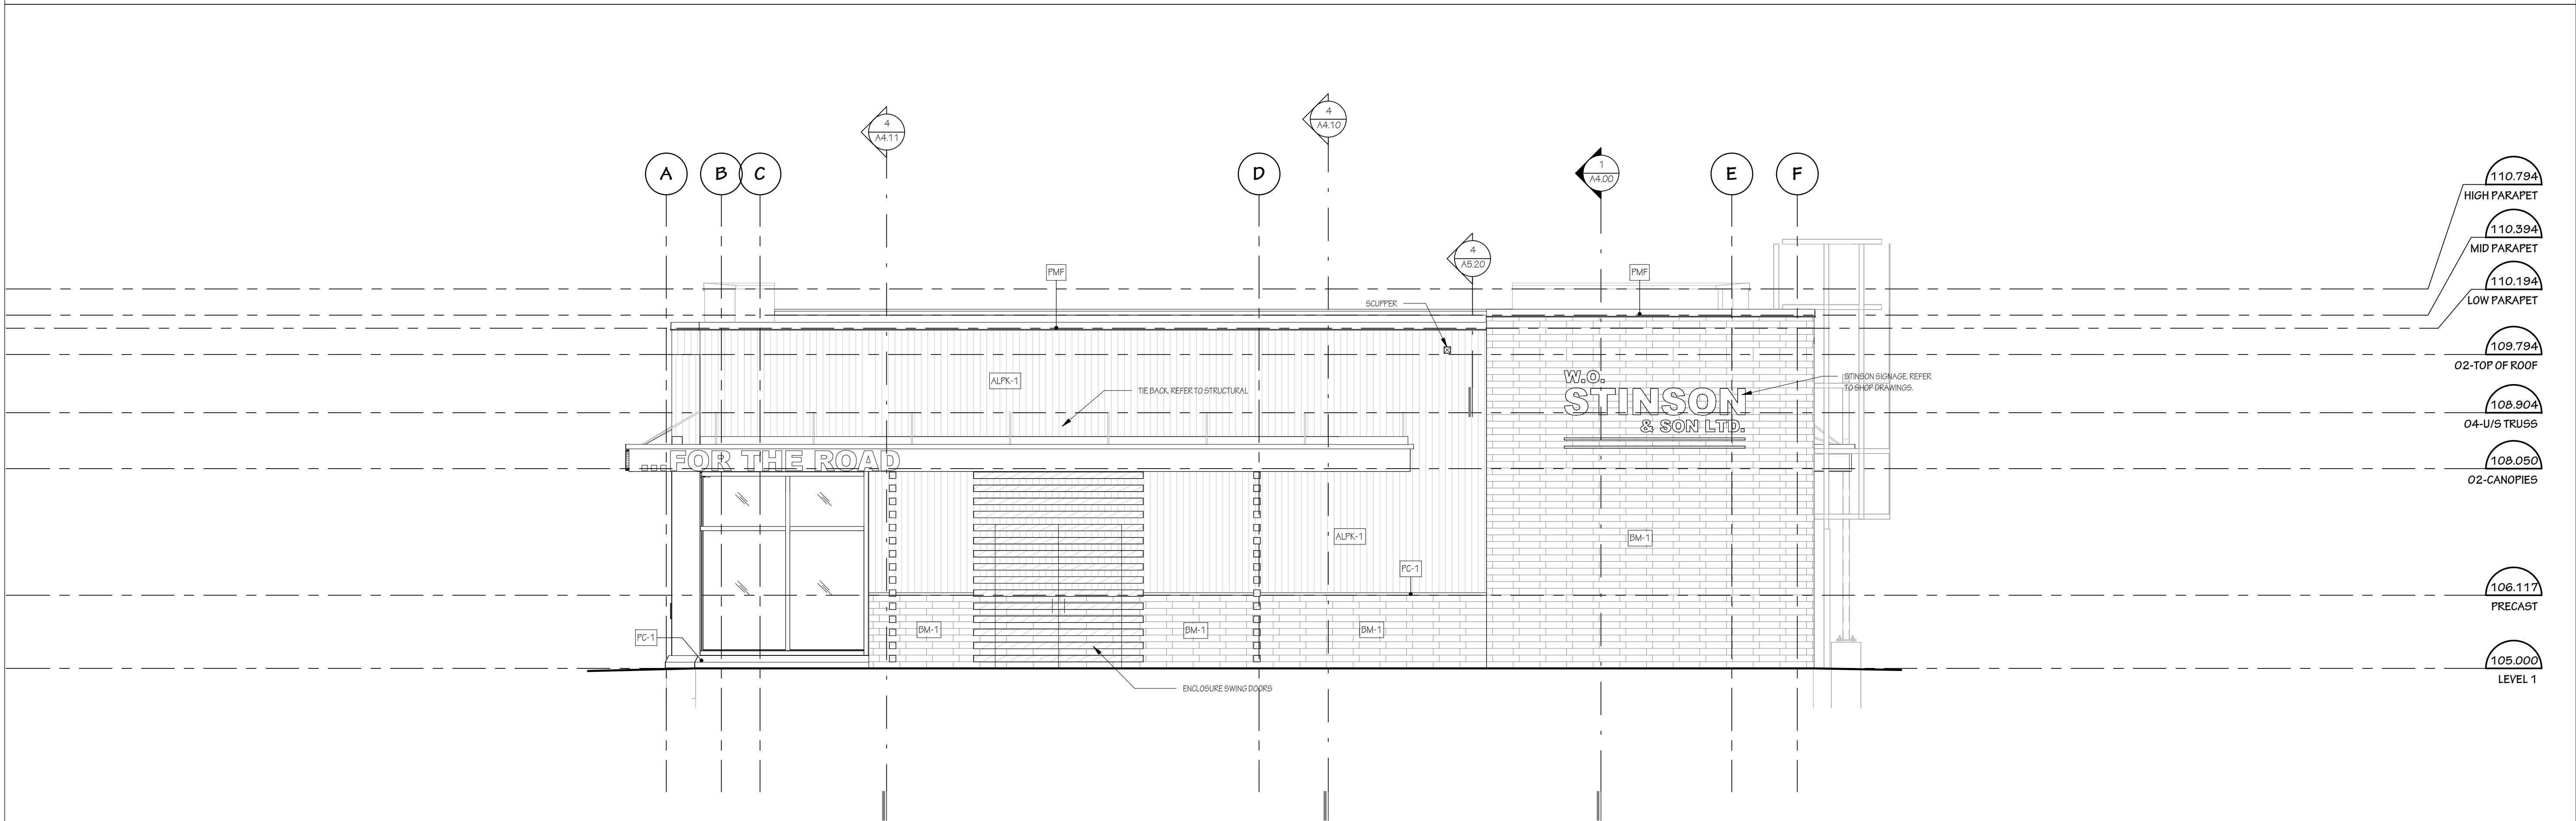

2 WEST ELEVATION
A3.02 SCALE: 1:50

- ALPK-1 ALUM SIDING
- BM-1 BRICK MASONRY
- SM-1 STONE MASONRY
- PMF PREFINISHED METAL FLASHING
- PC-1 PRECAST BAND

NO.	DATE	REVISION
1	26/05/20	ISSUED FOR BUILDING PERMIT

IT IS THE RESPONSIBILITY OF THE APPROPRIATE CONTRACTOR TO CHECK AND VERIFY ALL DIMENSIONS ON SITE AND REPORT ALL ERRORS AND/OR OMISSIONS TO THE ARCHITECT.

ALL CONTRACTORS MUST COMPLY WITH ALL PERTINENT CODES AND BY-LAWS.

DO NOT SCALE DRAWINGS.
COPYRIGHT RESERVED.

Hobin Architecture Incorporated
63 Pamela Street
Ottawa, Ontario
Canada K1S 3K7
T: 613-238-7200
F: 613-235-2005
E: mail@hobinarc.com
hobinarc.com

HOBIN
ARCHITECTURE

PROJECT/LOCATION:
STINSON GAS STATION

5545 ALBION ROAD

DRAWING TITLE:
ELEVATIONS

PROJECT NO:	SCALE:	DRAWING NO:
1813	1:50	A3.02
DRAWN BY:	DATE:	REVISION NO.: 1
NA	19/05/2026	