



1 BASEMENT PLAN  
SCALE: 1:75

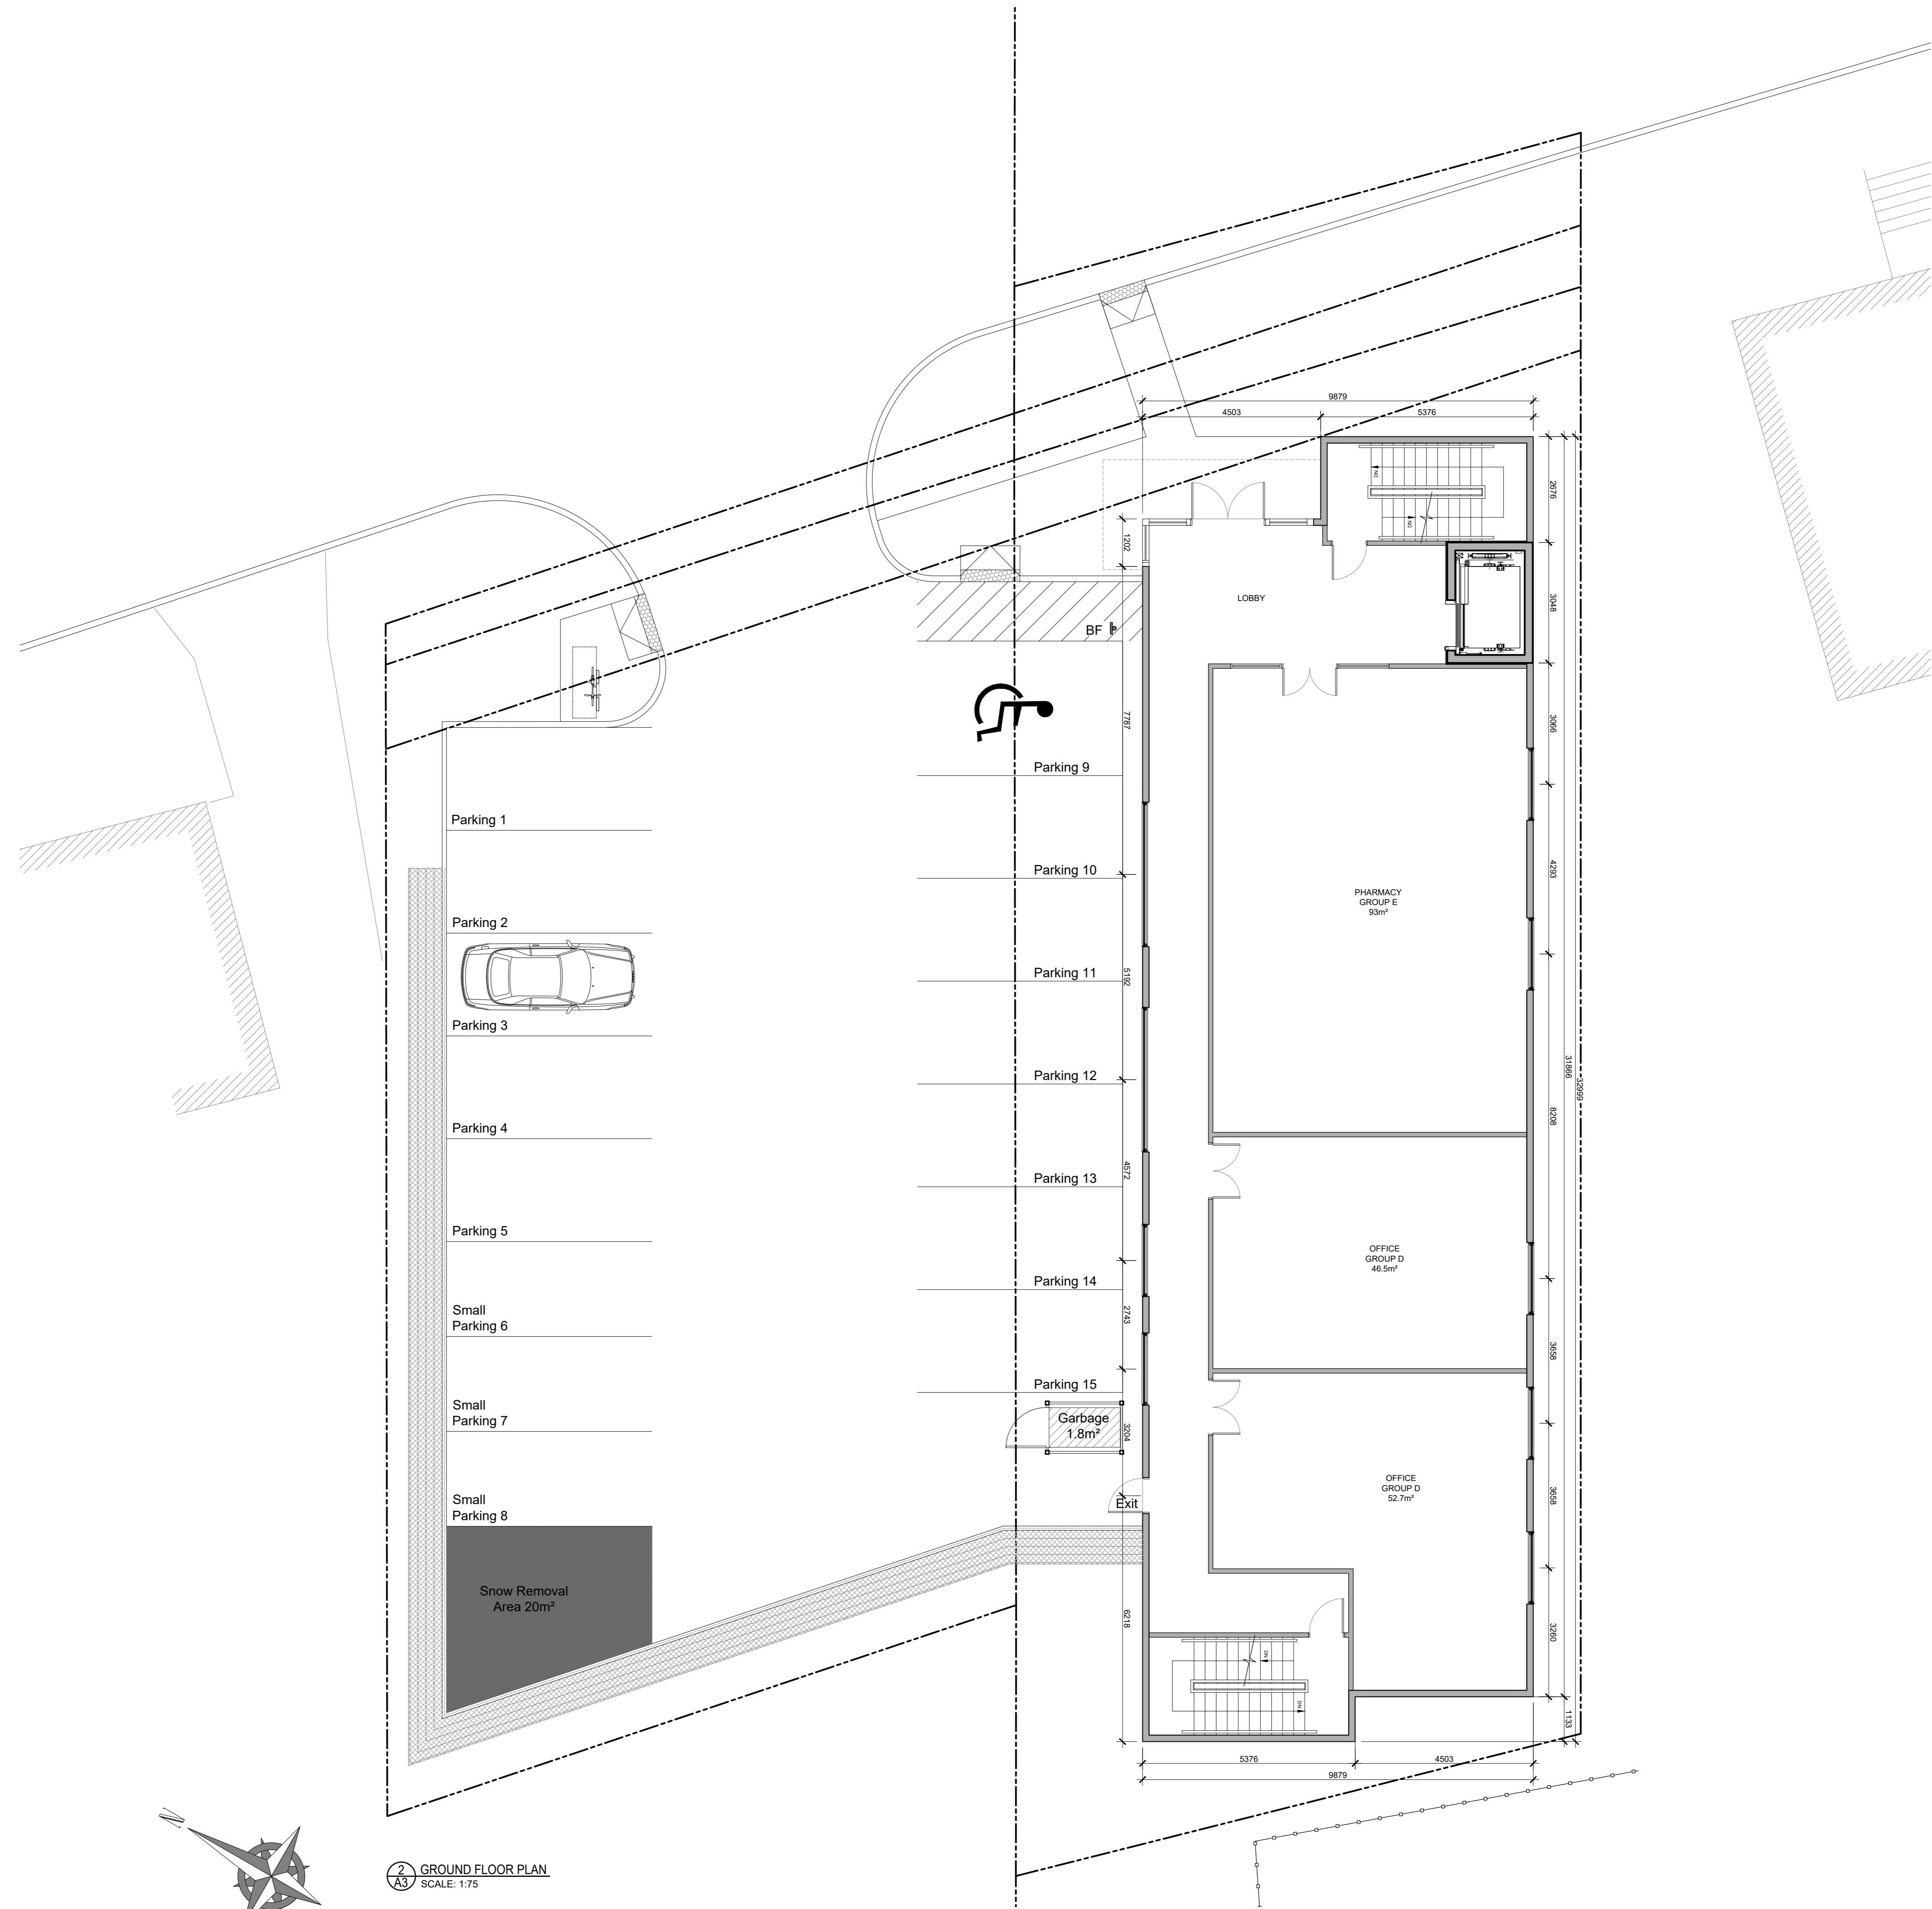

2 GROUND FLOOR PLAN  
SCALE: 1:75

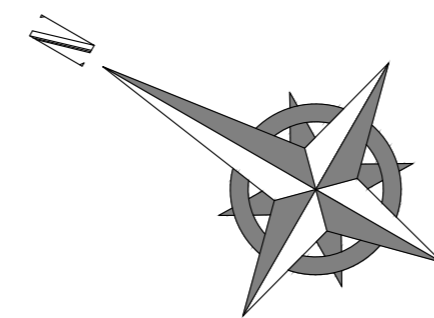

GENERAL NOTES:

- Do not scale drawings.
- The contractor shall check and verify all dimensions on site and report all discrepancies to the Architect.
- All work shall comply with the Ontario Building Code and the requirements of all authorities having jurisdiction.
- This drawing is the exclusive property of Ignite Architecture Inc. copyright reserved.

Note:  
This Drawings shall be used only for the Site Plan Application, it is not to be used for Permit or Construction purposes.

SEAL:



DRAWING REVISIONS

No.	Issued for:	Date:
1	Issued for Site Plan Application	19 Feb 2025
2	Issued for design review	31 Aug 2025

SITE ADDRESS:

5580 Manotick Main Str  
Manotick  
ON K4M 1E2

APPLICANT:



OWNER INFORMATION:

Abdulla Real Estate Holdings  
Box 819 Manotick  
K4M 1A7

ARCHITECT:



ENGINEERS:



SURVEYORS:




DRAWING TITLE:


PROPOSED FLOOR PLANS

PROJECT:	DWG NO:
2208	A3


FILE NO:  
D07-12-25-0022  
PLAN # 19254

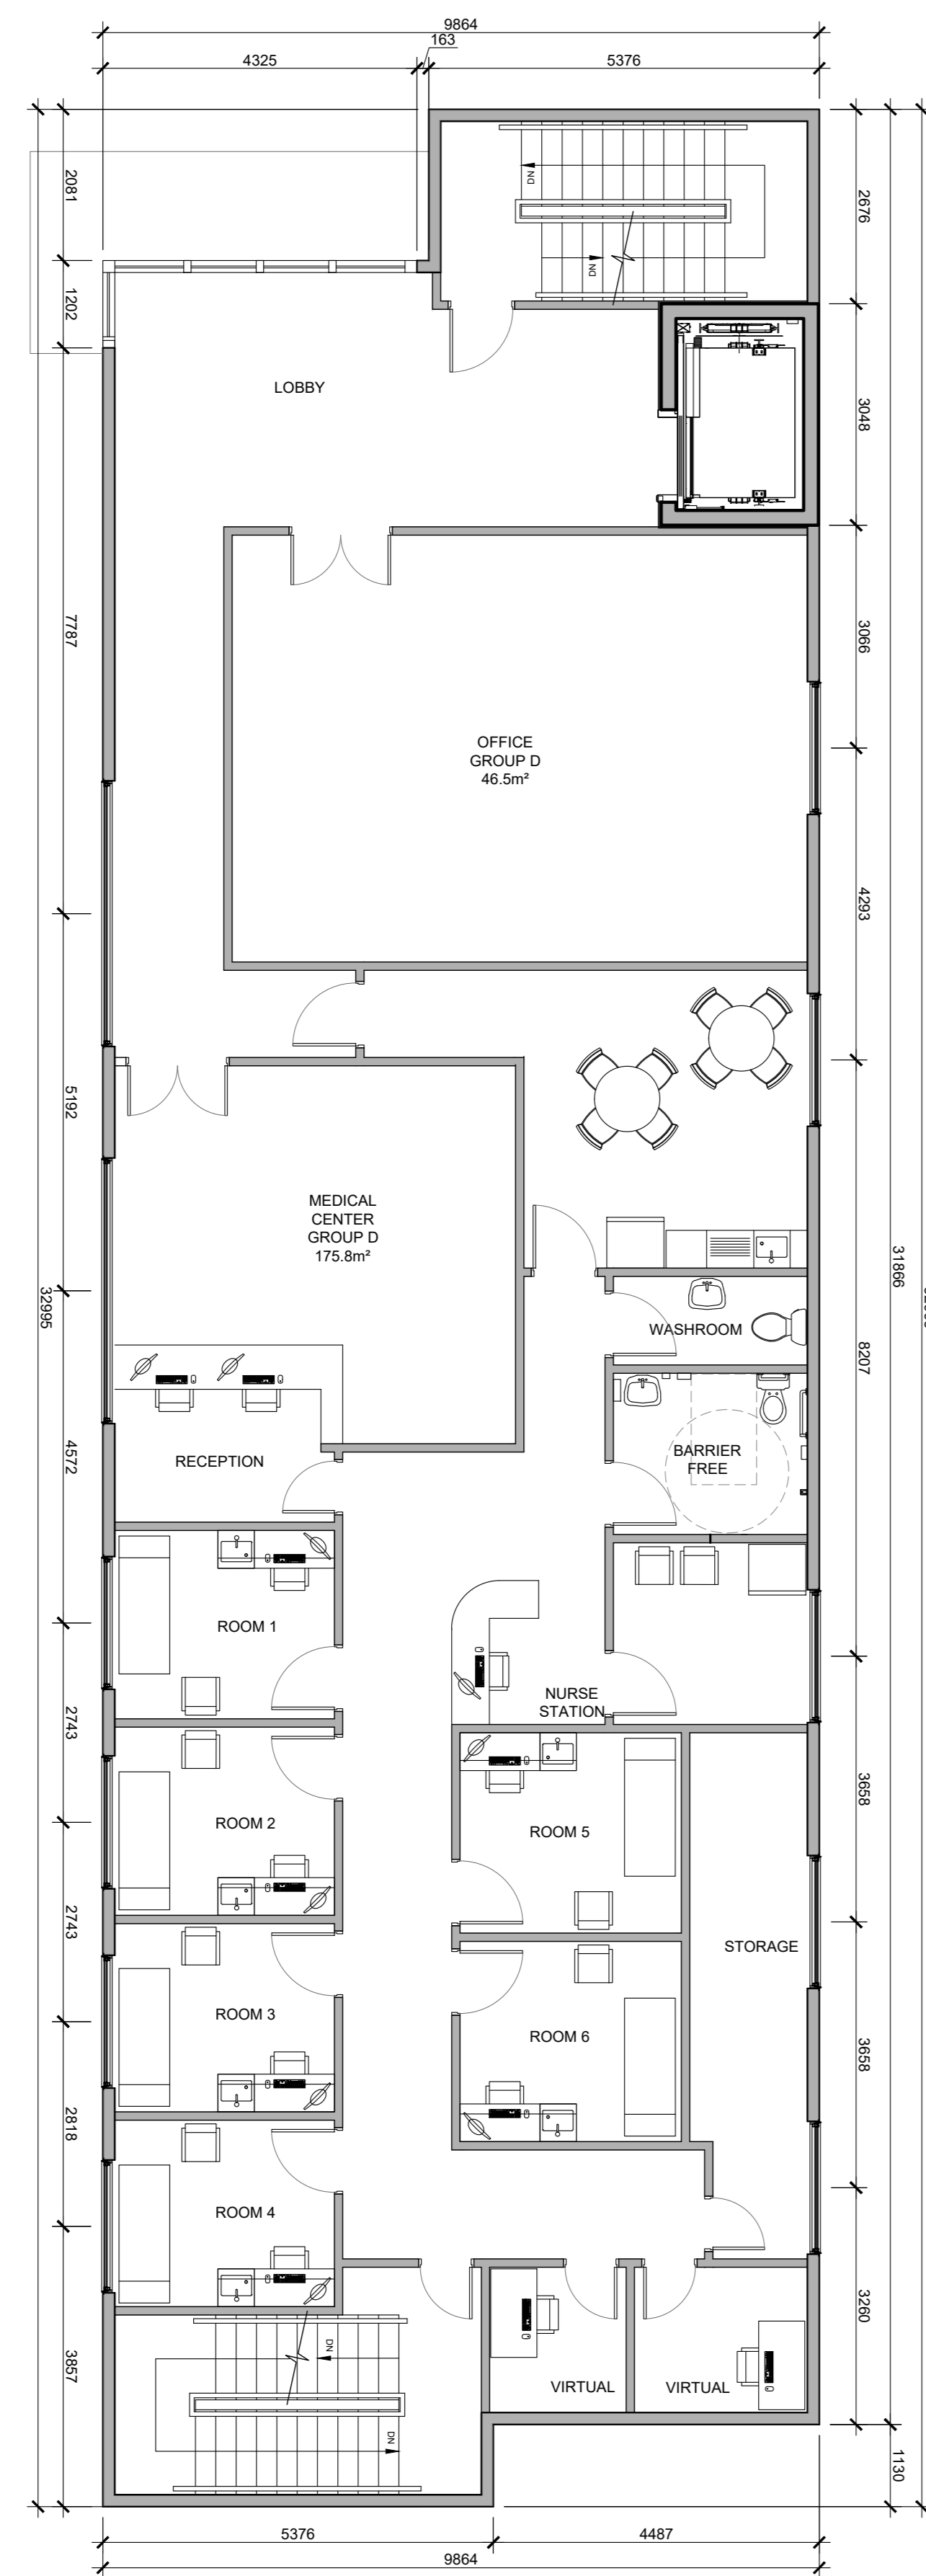

1 SECOND FLOOR PLAN  
SCALE: 1/75

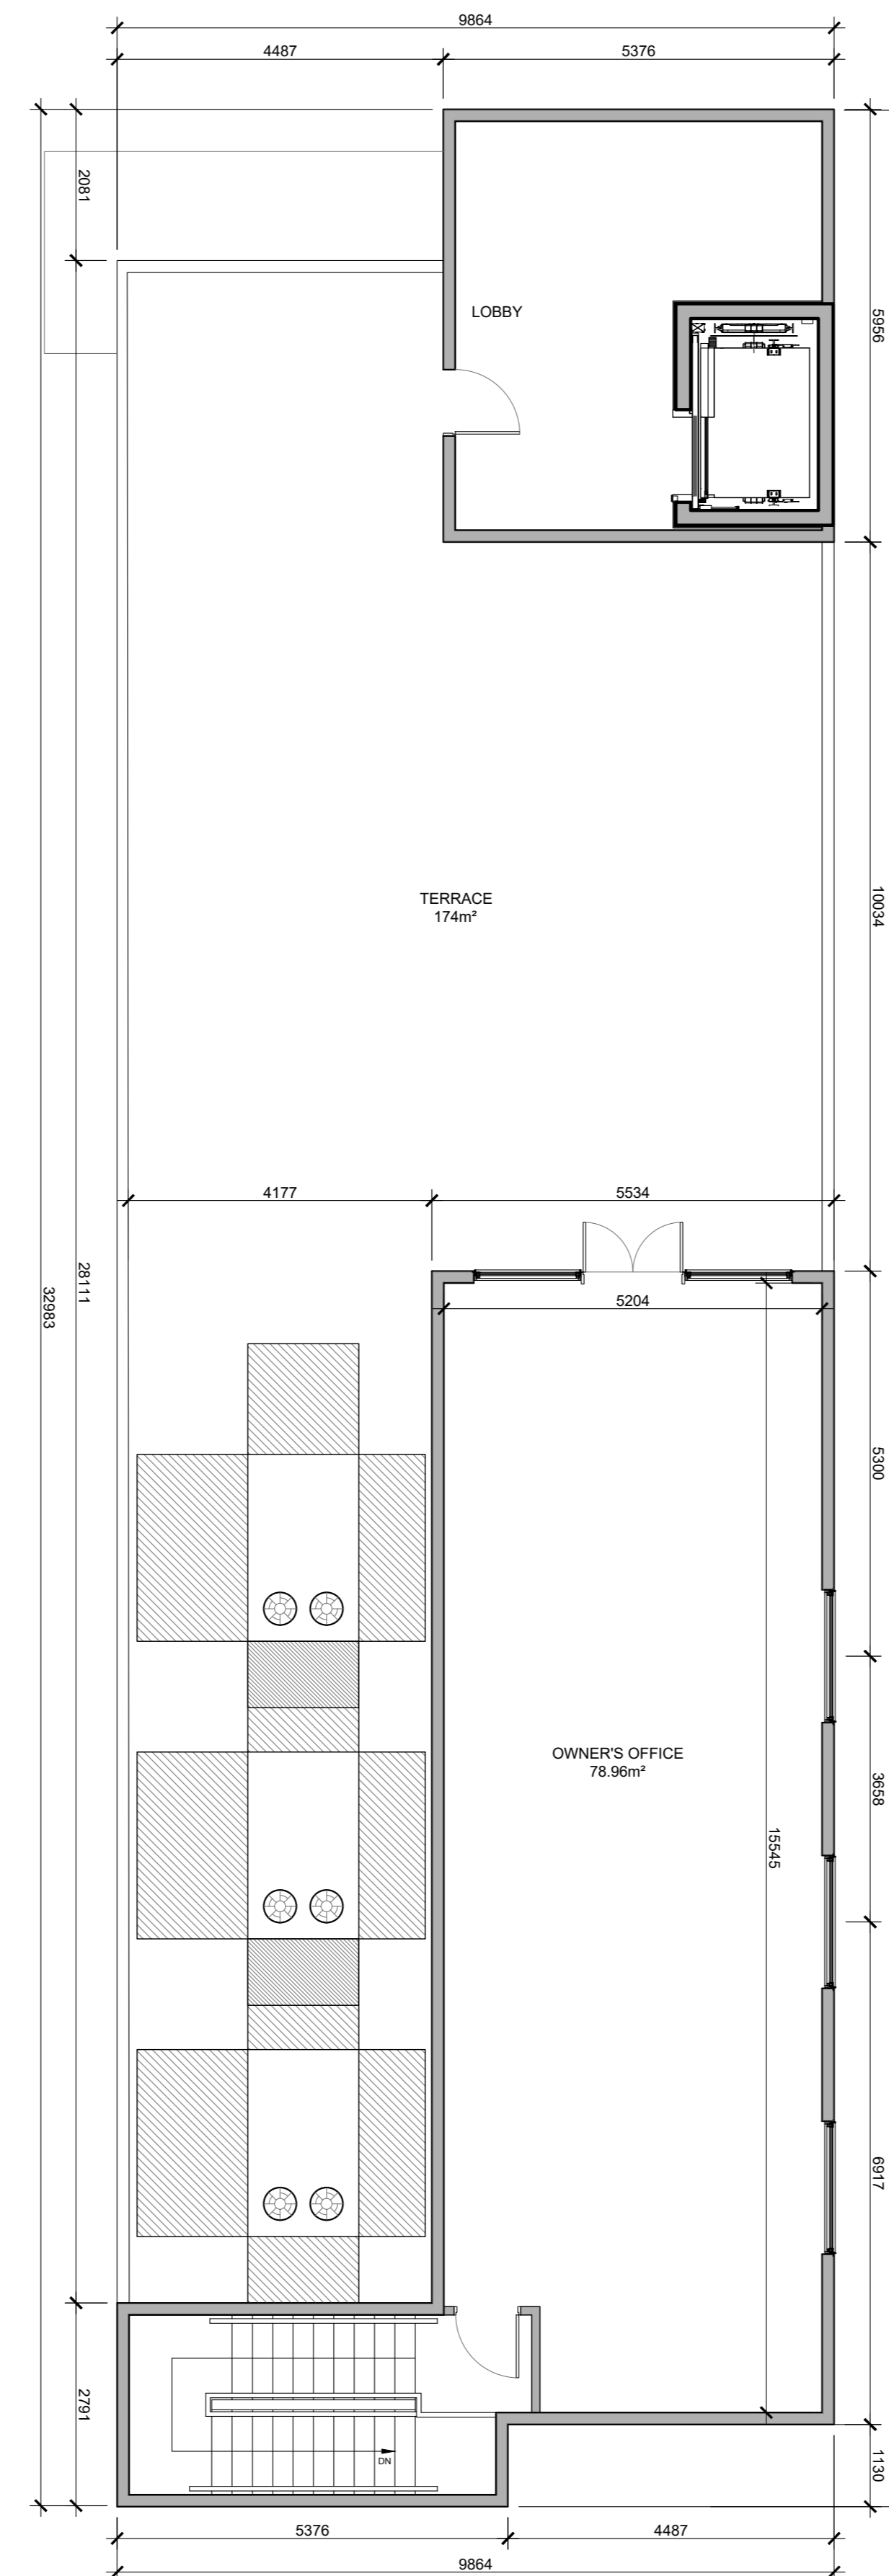

2 THIRD FLOOR PLAN  
SCALE: 1/75

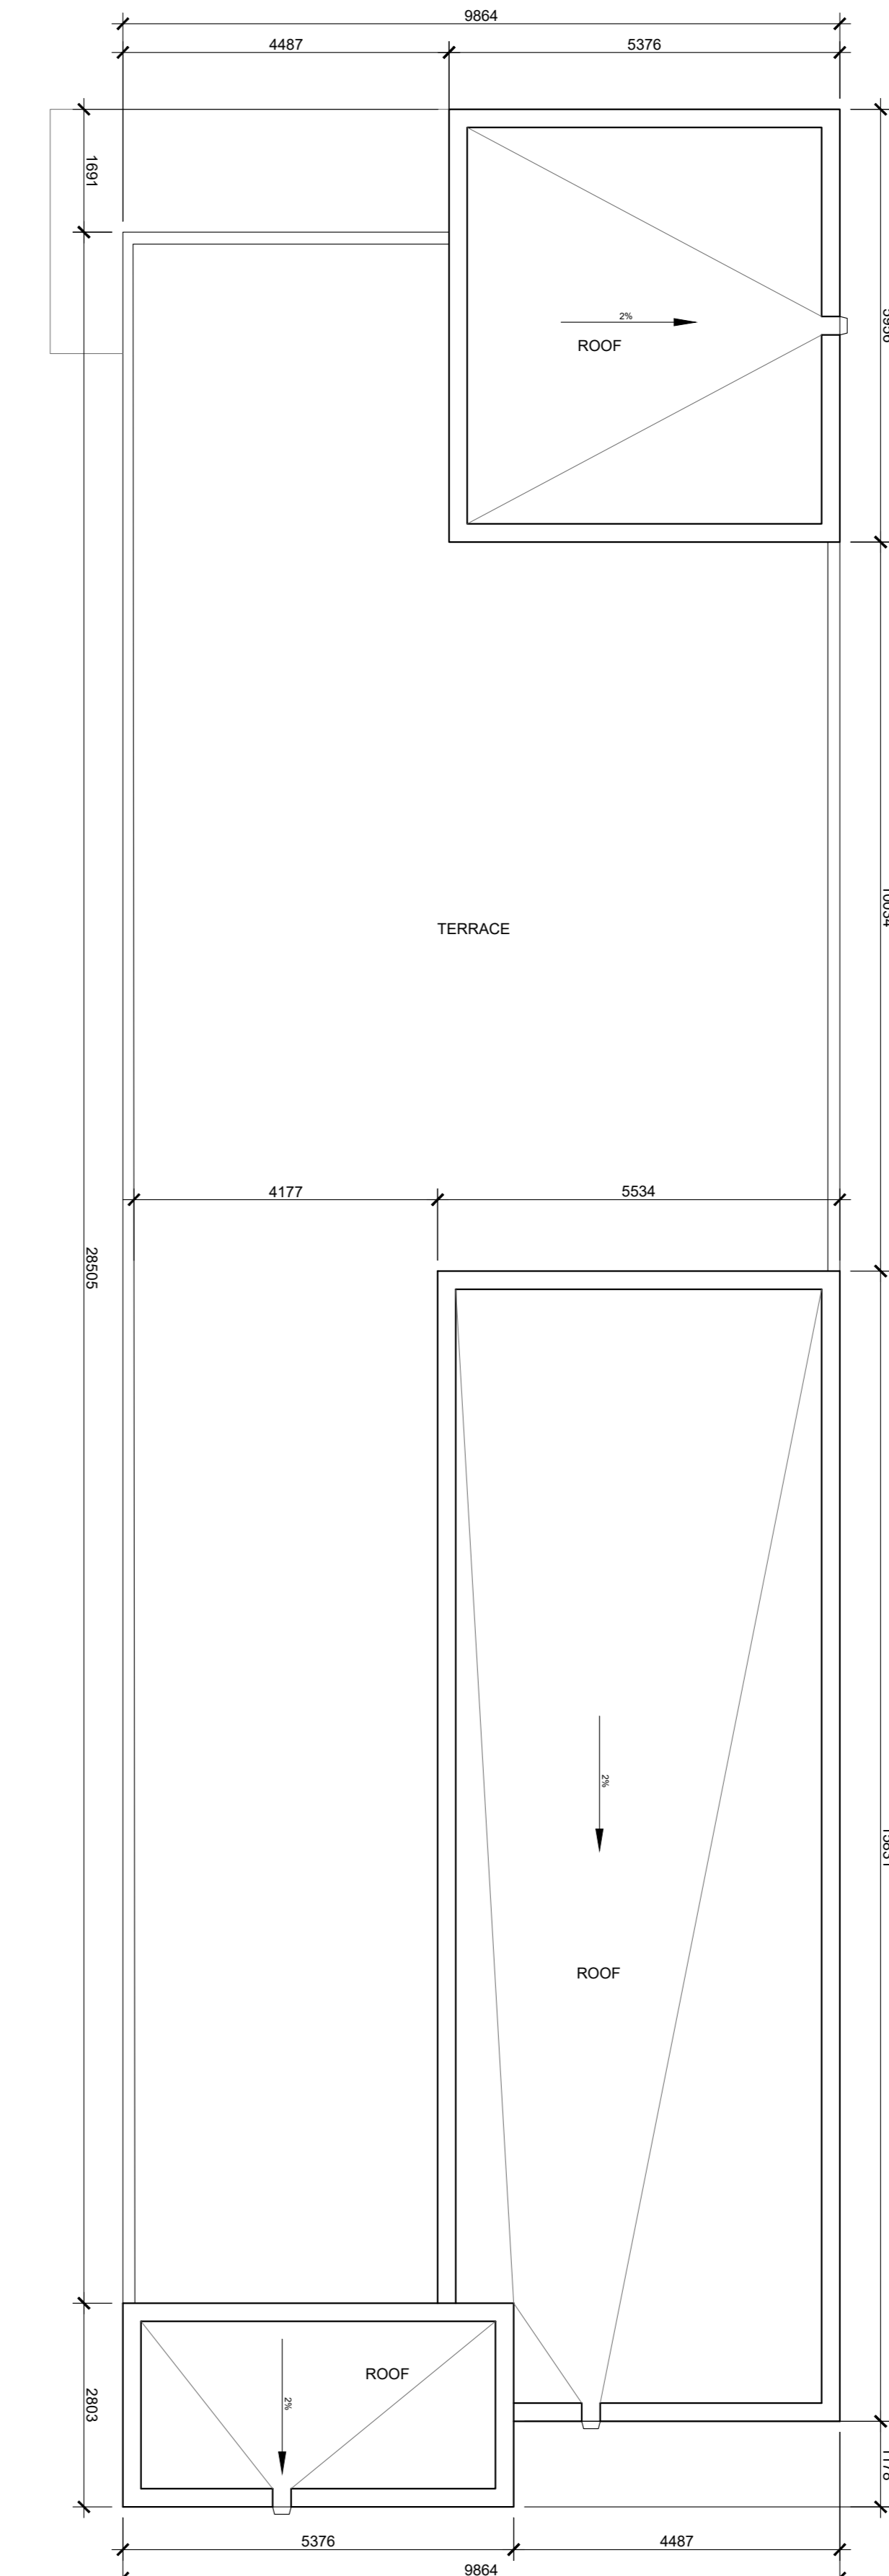

3 ROOF PLAN  
SCALE: 1/75

GENERAL NOTES:

- Do not scale drawings.
- The contractor shall check and verify all dimensions on site and report all discrepancies to the Architect.
- All work shall comply with the Ontario Building Code and the requirements of all authorities having jurisdiction.
- This drawing is the exclusive property of Ignite Architecture Inc. copyright reserved.

Note:  
This Drawings shall be used only for the Site Plan Application, it is not to be used for Permit or Construction purposes.

SEAL:



DRAWING REVISIONS

No.	Issued for:	Date:
1	Issued for Site Plan Application	19 Feb 2025
2	Issued for design review	31 Aug 2025

SITE ADDRESS:

5580 Manotick Main Str  
Manotick  
ON K4M 1E2

APPLICANT:



OWNER INFORMATION:

Abdulla Real Estate Holdings  
Box 819 Manotick  
K4M 1A7

ARCHITECT:



ENGINEERS:



SURVEYORS:



DRAWING TITLE:

PROPOSED FLOOR PLANS

PROJECT:	DWG NO:
2208	A4

FILE NO:  
D07-12-25-0022  
PLAN # 19254