
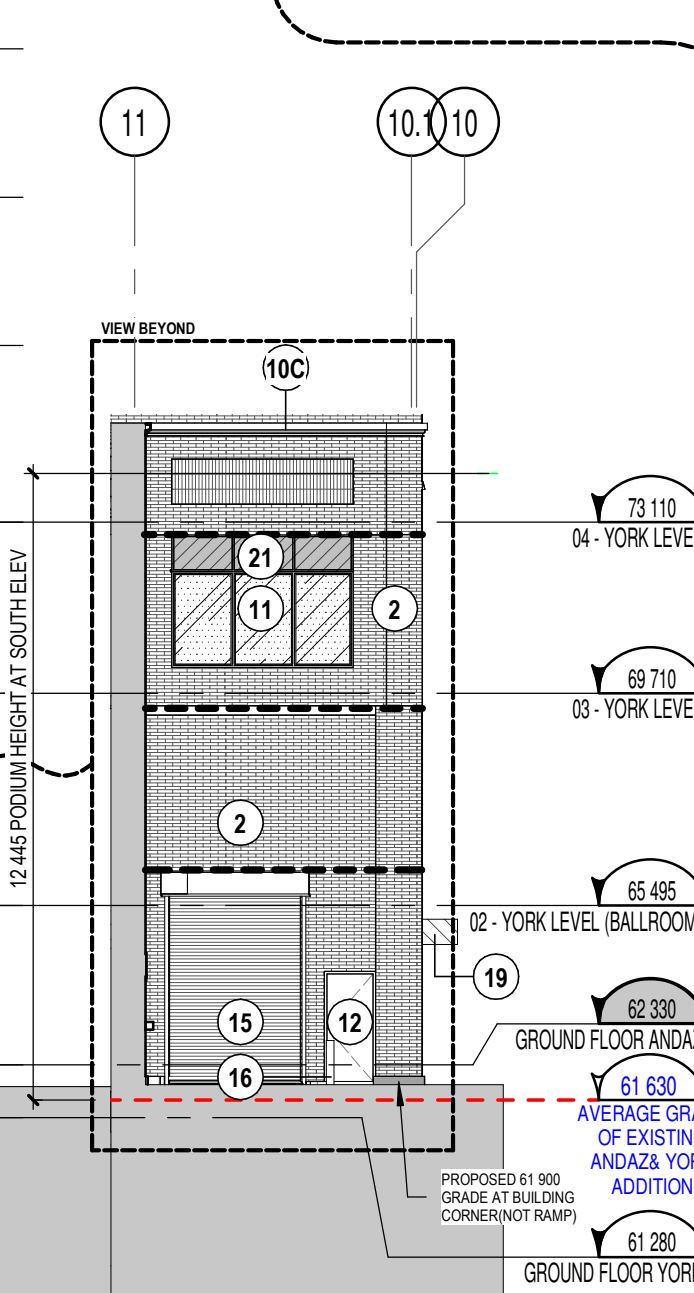
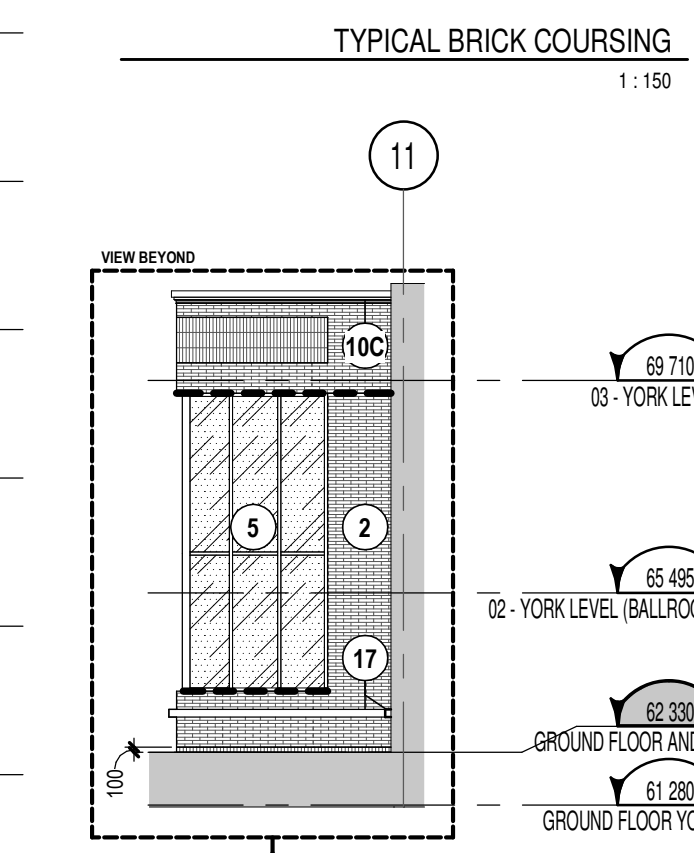
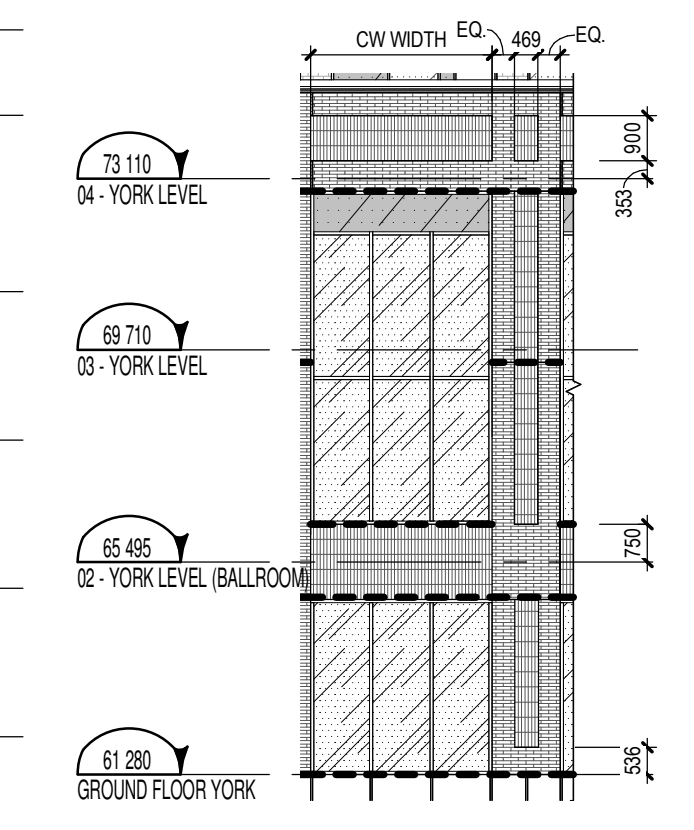
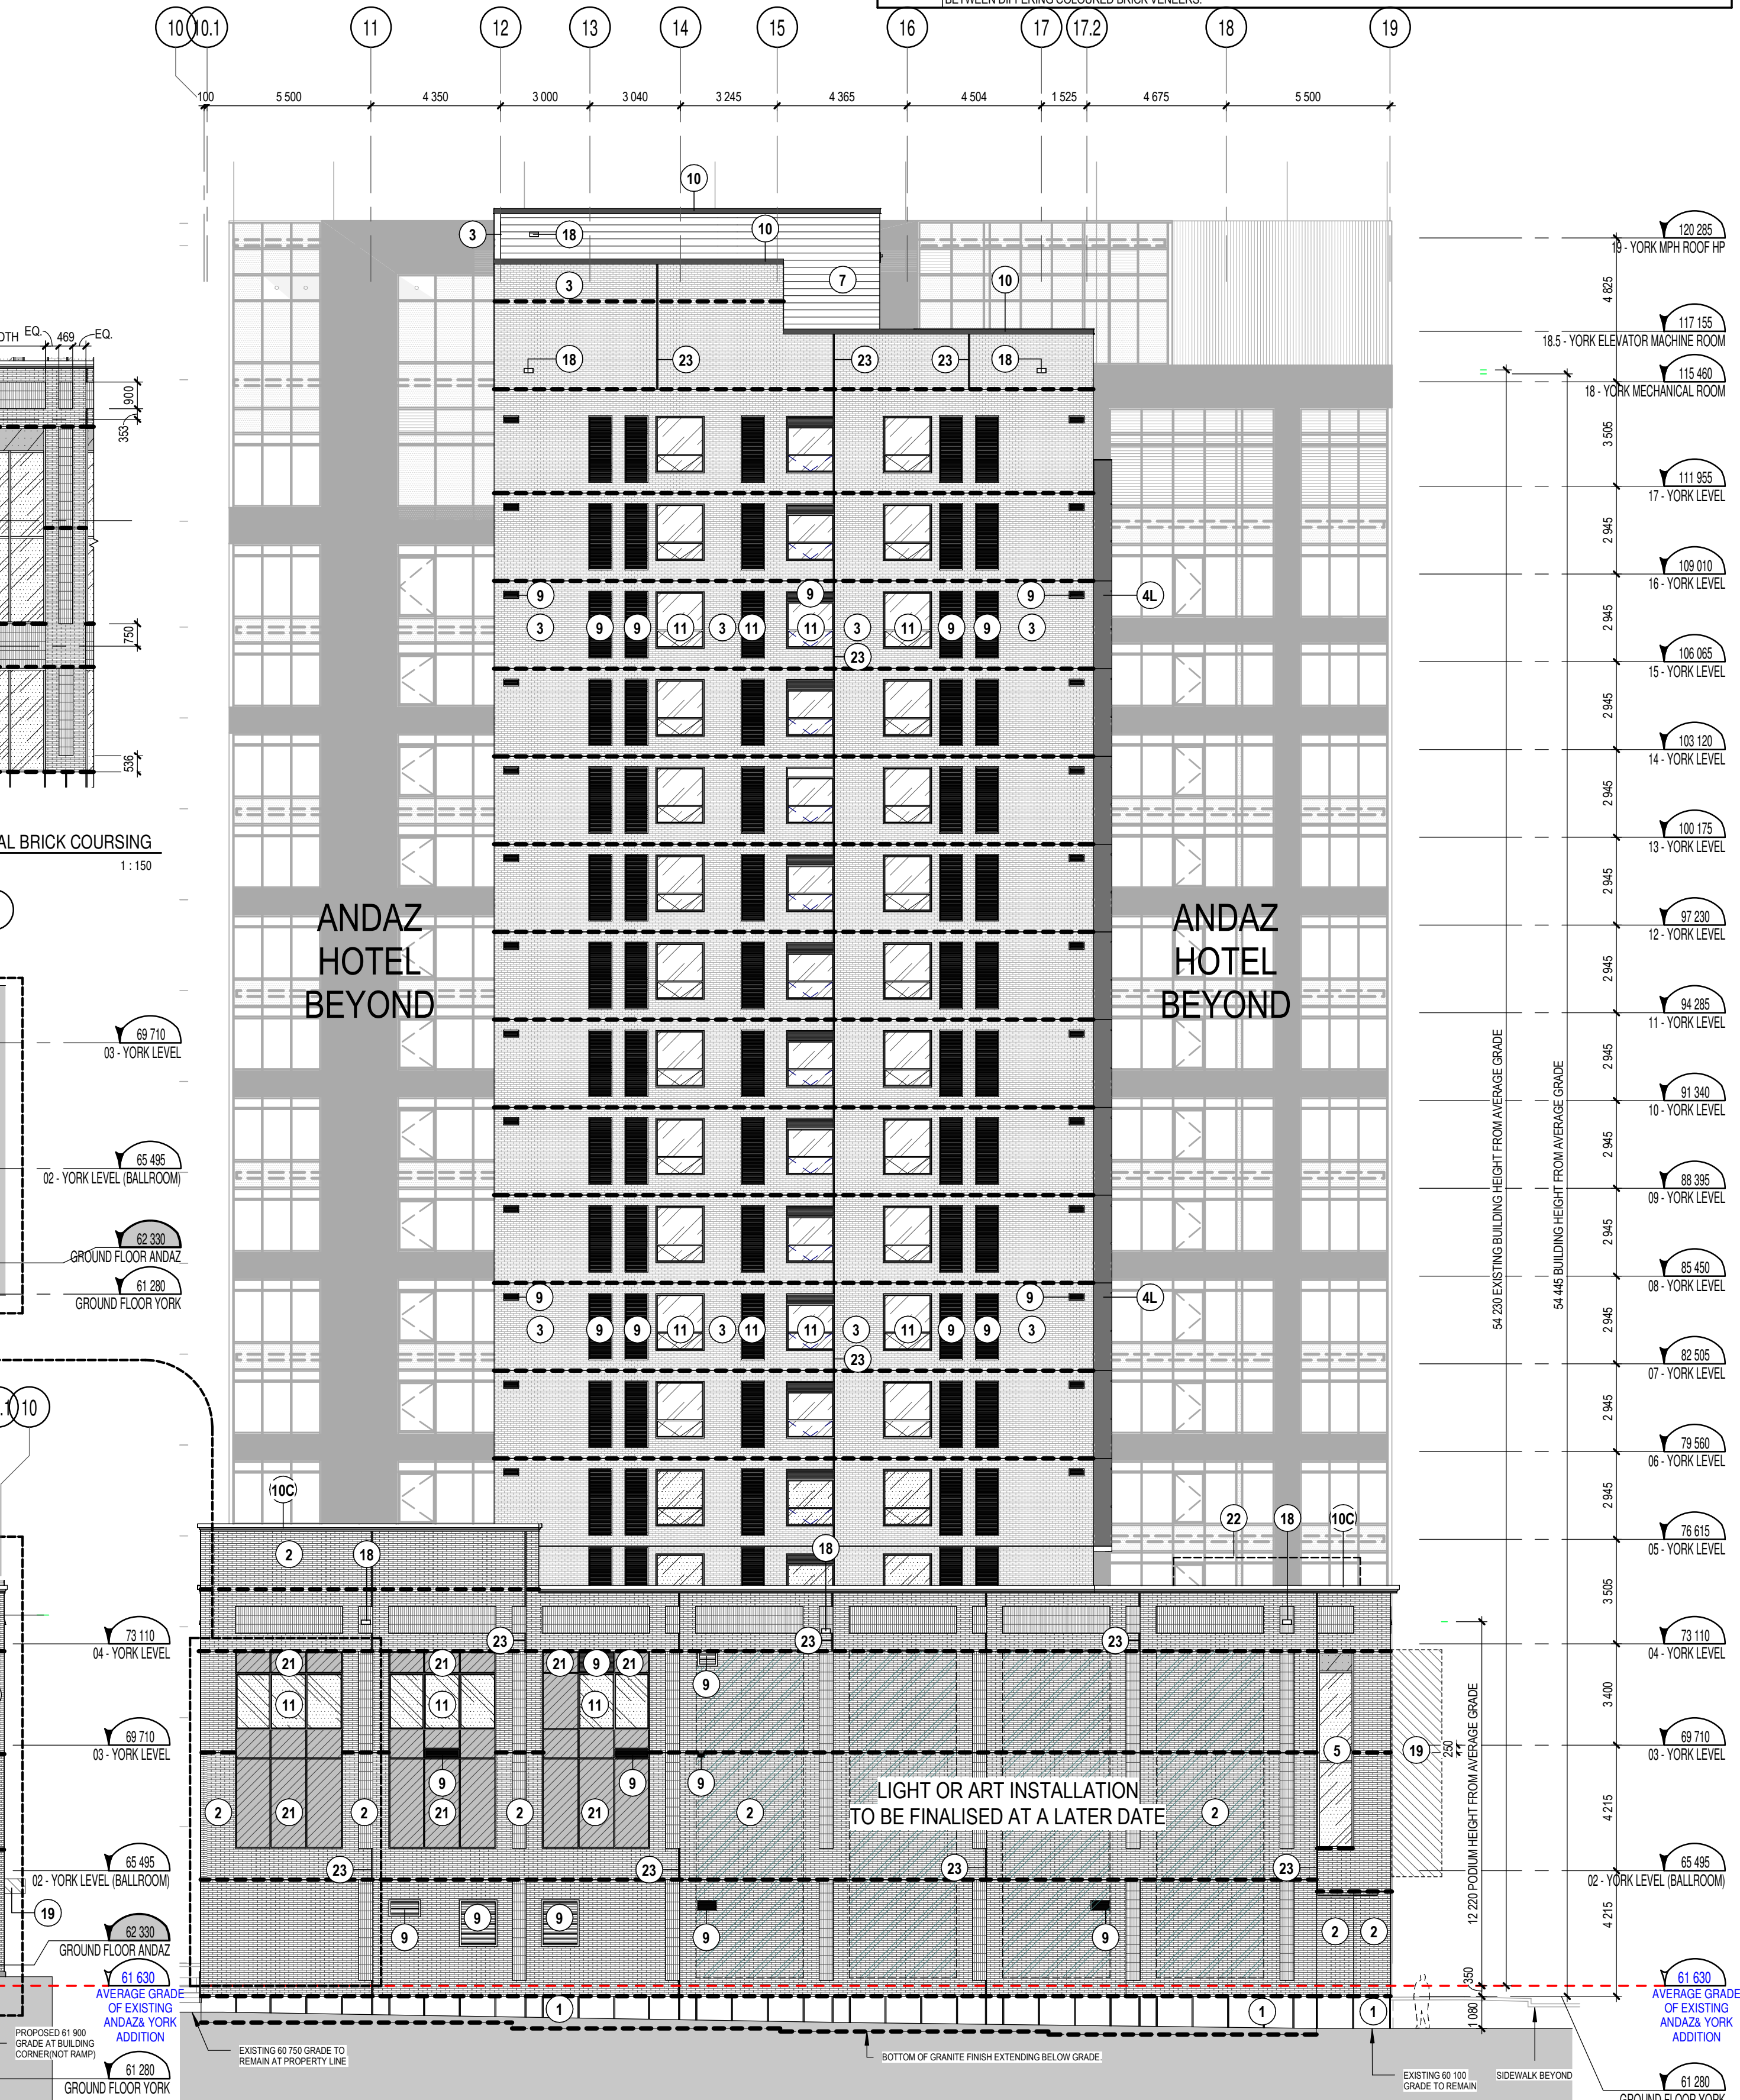


NOTE	DESCRIPTION
1	GRANITE PANEL WALL BASE. COLOUR TO BE SELECTED BY ARCHITECT. FLAMED FINISH. REFER TO ELEVATIONS FOR SIZE.
2	MASONRY BRICK VENEER. RED COLOUR CLOSELY MATCHING ORIGINAL BUILDING FINISHES. COLOUR WILLIAMSBURG MK2 BY CANADA BRICK UNIT METRIC NORMAN FORMAT 57x260x90mm. ALL GROUT AND SEALANTS TO BE CONFIRMED BY THE ARCHITECT.
3	MASONRY BRICK VENEER. SILVER CITY WIRECUT MODULAR UNITS FROM GLEN-GERY. 57x194x92. ALL GROUT AND SEALANTS TO MATCH BRICK COLOUR.
4	REFINISHED ALUMINUM MODULAR PANELS. COLOUR TO MATCH MILLIONS ACRYNAR CHARCOAL GRAY (UCFX10080).
5	CURTAIN WALL. SEALED GLASS UNIT / PREPAINTED ALUMINUM FRAME. ACRYNAR CHARCOAL GRAY (UCFX10080) COLOUR EXTERIOR AND CLEAR ANODIZED (200A/200A) INTERIOR SEE CURTAIN WALL ELEVATION PAGE.
6	WINDOW WALL. SEALED GLASS UNIT / PREPAINTED ALUMINUM FRAME. ACRYNAR CHARCOAL GRAY (UCFX10080) COLOUR EXTERIOR AND CLEAR ANODIZED (200A/200A) INTERIOR SEE WINDOW WALL ELEVATION PAGE.
7	PREPAINTED HORIZONTAL STEEL CLADDING. COLOUR TO MATCH DARK BRICK (ITEM 3 ON LEGEND).
9	PREPAINTED ALUMINUM VENTILATION GRILLE. COLOUR TO MATCH ADJACENT WINDOW FRAME FINISH OR ADJACENT FINISH IF NOT IN WINDOW SYSTEM. COORDINATION WITH MECHANICAL DRAWINGS FOR LOCATION.
9A	ARCHITECTURAL CUVRE WITH DECORATIVE ELEMENT FASTENED / HANGING IN FRONT OF SURFACE.
10	PARAPET. COLOUR TO MATCH DARK BRICK (ITEM 3 ON LEGEND).
10C	ARCHITECTURAL CORNICE OF BENT METAL FLASHING. COLOUR TO MATCH DARK BRICK (ITEM 3 ON LEGEND).

NOTE	DESCRIPTION
11	PUNCHED WINDOW. MILLIONS TO MATCH ITEM 6.
12	STEEL DOOR. COLOUR TO MATCH DARK BRICK (ITEM 3).
13	GLAZED ENTRY DOOR. SEALED CLEAR GLASS UNIT / PREPAINTED ALUMINUM FRAME. SEE DOOR SCHEDULE PAGE. COLOUR TO MATCH CURTAIN WALL (ITEM 5 ON LEGEND).
13A	AUTOMATIC SLIDING GLAZED ENTRY DOOR. SEALED CLEAR GLASS UNIT / PREPAINTED ALUMINUM FRAME. SEE DOOR SCHEDULE PAGE. COLOUR TO MATCH CURTAIN WALL (ITEM 5 ON LEGEND).
14	FIRE DEPARTMENT CONNECTION. REFER TO CIVIL.
15	HEAVY DUTY RUBBER ROLL-UP DOOR. COLOUR AS PER MANUFACTURER STANDARD BLACK OR DARK GREY.
16	TYPICAL PAINTED STEEL BOLLARD. FILLED WITH CONCRETE.
17	WALL MOUNTED WALL PROTECTION. EXTRUDED RUBBER FENDER. REFER TO SPEC.
18	OVERFLOW SKIPPER. COLOUR TO MATCH ADJACENT EXTERIOR FINISH.
19	SIGNAGE. EXACT SIZE, COMPOSITION AND LOCATION TO BE DETERMINED BY THE RETAILER IN COORDINATION WITH CITY REQUIREMENTS.
21	SPANDREL GLASS CLADDING (OPAQUE) WITH PREPAINTED ALUMINUM FRAMING. COLOUR TO MATCH ITEM 5.
22	GLAZED SOUND BARRIER. MINIMUM 3mm THICK. APPLY FROSTED FINISH TO EXTERIOR FACE OF GLASS. POSTS TO BE GALVANISED STEEL.
23	VERTICAL MASONRY CONTROL JOINT. 25mm SEALANT ON BACKER ROD. USED AS TYPICAL CONTROL MOVEMENT JOINTS AND VERTICAL TRANSITIONS BETWEEN DIFFERING COLOURED BRICK VENEERS.

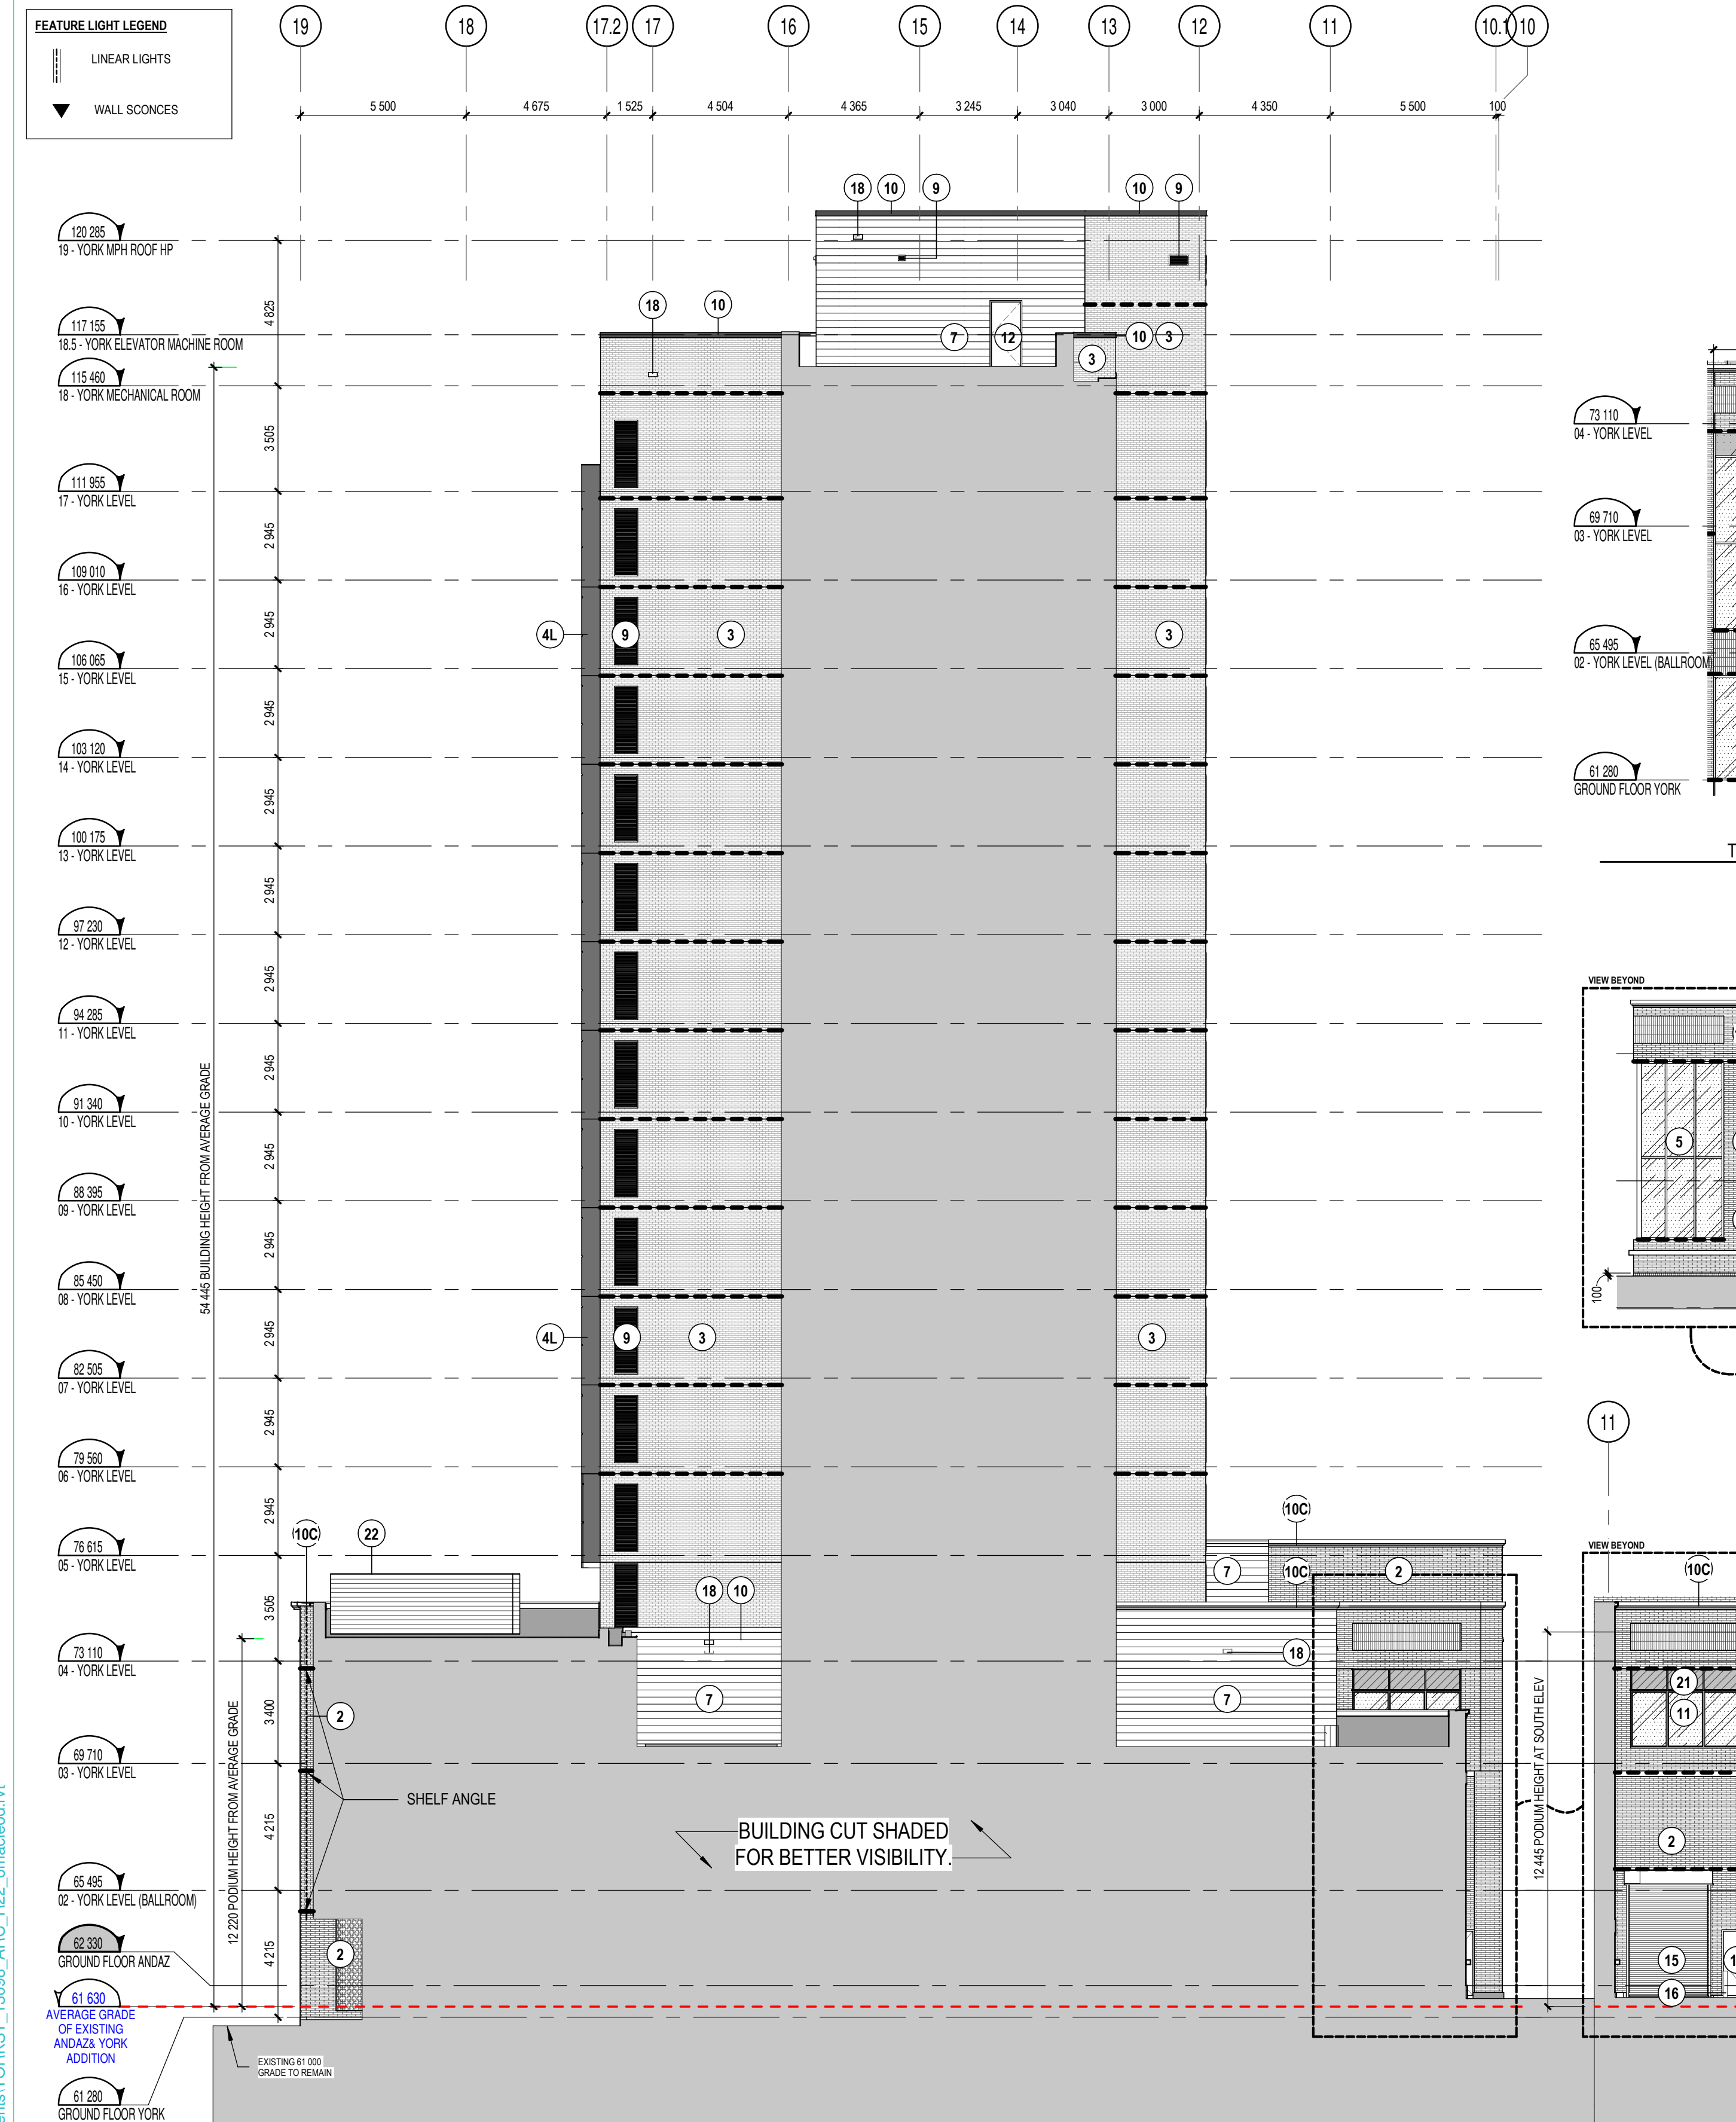

WEST ELEVATION
1:150
AY402

EAST ELEVATION
1:150
AY402

GENERAL NOTES

- These architectural documents are the exclusive property of NEUF architect(e)s inc. and cannot be used, copied, or reproduced without written pre-authorization.
- The contractor is responsible for checking and verifying all dimensions with respect to the project. Any discrepancy shall be reported to the architect.
- The architect must be notified of all errors, omissions, and discrepancies between these documents and those of the other professionals.
- Do not scale drawings. The dimensions on these documents must be read and not measured.
- These drawings are to be read in conjunction with all material relevant to the project.

Mechanical - Electrical Engineer
JAIN
7405 East Danbro Crescent, 2nd Floor Mississauga, Ontario, L5N 6P8
T 905 285 9900 jaincostructures.com

Structural Engineer
ADJELIAN ALLEN RUBELI LIMITED
75 Albert Street, Suite 1005, Ottawa, Ontario K1P 5E7
T 613 232 5786 aar.ca

Landscape Architect
James B. Lennox & Associates
5335 Coring Avenue, Ottawa ON K2M 5A8
T 613 722 5168 jbla.ca

Civil
Novatech Eng. Consultants Ltd.
240, Michal Cowland Drive, Suite 200, Ottawa ON K2M 1P6
T 613 234 9653 novatech-eng.com

Architect
NEUF Architectes INC.
10 Rideau Street, 4th floor, Ottawa ON K1N 9J1
T 514 947 1117 neuf.ca

Interior Design
Mason Studio
91 Palham Avenue, Toronto ON M6N 1A5
T 416 781 9796 masonstudio.com

SURVEYOR
ANNIS O'SULLIVAN VOLLEBEKK Ltd.
14 Concourse Gate, Suite 500, Nepean ON K2E 7S6
T 613 727 0950 annisof.com

Professional Association Logos:
Ontario Association of Architects
Licence No. 8286

NEUF ARCHITECT(E)S

CLARIDGE HOMES

505 Preston St, 2nd Floor, Ottawa ON, K1S 4N7
T 613 219 8503 claridgehomes.com

Client
CLARIDGE HOMES

Project
110-116 YORK STREET

Location
OTTAWA

No.
13098.00

NO	REVISION	DATE (yyyy-mm-dd)
JJJ	FOR COORDINATION	2025.04.30
LLL	ISSUED FOR SUPERSTRUCTURE PERMIT	2025.05.15
MMM	FOR COORDINATION	2025.06.18
NNN	FOR SITE PLAN APPROVAL	2025.06.30
PPP	FOR HHS REVIEW #7	2025.07.03
QQQ	FOR SITE PLAN APPROVAL	2025.07.15
UUU	ISSUED FOR PERMIT	2025.08.12
VVV	FOR SITE PLAN APPROVAL	2025.09.15
WWW	FOR COORDINATION	2025.10.09
ZZZ	FOR COORDINATION	2025.11.05
BBBB	FOR COORDINATION	2025.11.10
CCCC	FOR SITE PLAN APPROVAL	2025.11.11
FFFF	FOR TENDER	2025.12.10
KKKK	ADDENDUM #2	2026.01.15
MMMM	ADDENDUM #3	2026.02.09
NNNN	FOR REVISD SUPERSTRUCTURE PERMIT	2026.02.10
TTTT	FOR REVISD SITE PLAN APPROVAL	2026.03.27

Drawn by
SJ/OM

Checked by
LH

DATE (aa.mm.jj)
APRIL 2024

Scale
As indicated

Drawing Title
ELEVATIONS (EAST AND WEST)

Revision
TTTT

Dwg Number
AY402

19235