


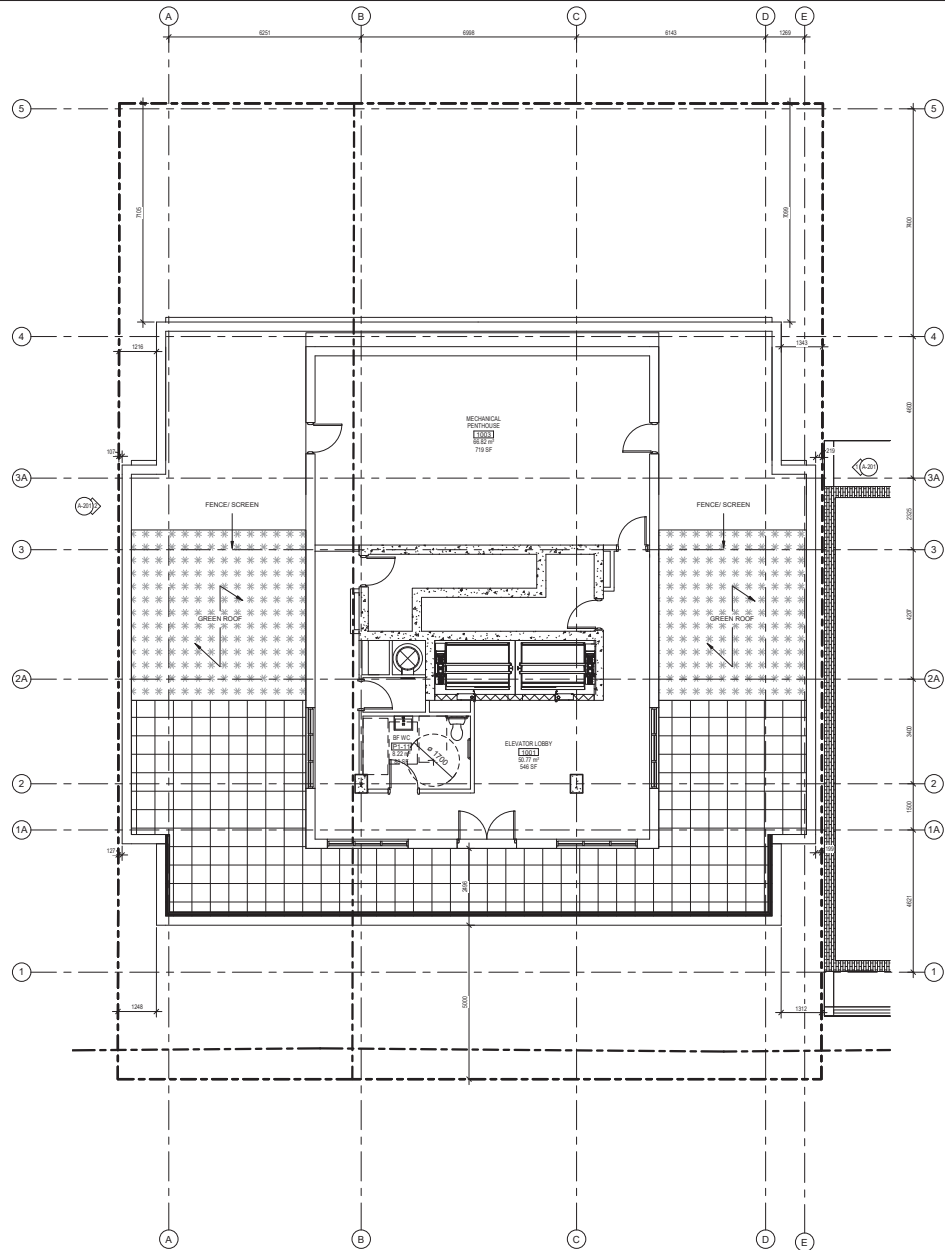

1  
A-110  
ROOF PLAN  
SCALE: 1 : 75

NOTE: THIS DRAWING IS THE PROPERTY OF THE ARCHITECT AND MAY NOT BE REPRODUCED OR USED WITHOUT THE EXPRESSED CONSENT OF THE ARCHITECT. THE CONTRACTOR SHALL CHECK AND VERIFY ALL DIMENSIONS AND REPORT ANY OMISSIONS OR DISCREPANCIES TO THE ARCHITECT BEFORE PROCEEDING WITH THE WORK.

DO NOT SCALE THE DRAWINGS

#### RELEASE / REVISION RECORD

| No. | Description                             | Date     |
|-----|-----------------------------------------|----------|
| 1   | ISSUED FOR PROCEEDING WITH THE          | 17-03-19 |
| 2   | ISSUED FOR COORDINATION                 | 21-04-14 |
| 3   | ISSUED FOR THE PLAN CONTROL             | 17-05-20 |
| 4   | ISSUED FOR THE RESPONSE TO THE COMMENTS | 22-04-07 |
| 5   | ISSUED FOR THE RESPONSE TO THE COMMENTS | 22-08-20 |
| 6   | ISSUED FOR REVIEW                       | 22-03-20 |
| 7   | ISSUED FOR REVIEW                       | 22-08-20 |
| 8   | ISSUED FOR REVIEW                       | 23-08-19 |
| 9   | ISSUED FOR REVIEW                       | 23-10-16 |
| 10  | ISSUED FOR CONSULTANTS COORDINATION     | 24-02-20 |

93 HOLLAND : 2364672 ONT. INC.  
91 HOLLAND: 2546928 ONT. INC.  
architect@holland.com  
615-277-7201

PROJECT NORTH



DO NOT SCALE THE DRAWINGS

**chmielarchitects**  
200 - 109 Bank Street  
Ottawa, ON K1P 5N5  
t (613) 254-5585  
f (613) 254-8224

Nine-Storey Residential on  
Holland

91-83 Holland Avenue

PROJECT NO. 23-2057  
SCALE 1 : 75  
DRAWN BY RAC  
CHECKED BY MD, E.A.

ROOF PLAN

Drawings

A-110

#18605

D07-12-21-0100