

Q4 ARCHITECTS INC.

4110 Yonge Street
Suite 602, Toronto ON
M2P 2B7

T: 416.322.6334
F: 416.322.7294
E: info@q4architects.com



The contractor / builder must verify all dimensions on the job and report any discrepancy to the designer before proceeding with the work. Drawings are NOT to be scaled. All drawings and specifications are instruments of service and the copyright property of the designer and must be returned upon request.

Q4 Architects Inc. retains the copyright in all drawings, plans, sketches, and all digital information. They may not be copied or used for any other projects or purposes or distributed without the written consent of Q4 Architects Inc.

NOTES:

SEE STRUCTURAL ENGINEERING DRAWINGS BY OTHERS.
SITE SERVICE LOCATIONS TO BE COORDINATED PER TOWNHOUSE BLOCK AS PER SITE CONSULTANTS' DESIGNS.
NOTE: FOR DESIGN OPTIONS, REFER TO UNIT DRAWINGS

DRAWING LIST	
Sheet Number	Sheet Name
AA-00	COVER SHEET
AA-01	CRAWL SPACE PLAN
AA-02	GROUND FLOOR PLAN
AA-03	SECOND FLOOR PLAN
AA-04	THIRD FLOOR PLAN
AA-05	ROOF PLAN
AA-06	FRONT ELEVATION
AA-07	REAR ELEVATION
AA-08	SIDE ELEVATIONS
AA-09	DOOR & WINDOW SCHEDULES
AA-10	LIMITING DISTANCE
AA-11	CODE MATRIX & DIAGRAMS
AA-12	MARKETING AREAS
AA-13	OBC MATRIX, ZONING AREAS & CONSTRUCTION NOTES

TEAM:

Structural Engineer
Capacity Engineering Limited
400-505 March Road,
Ottawa, ON K2K 3A4
(613) 325-7735

Electrical
LRL Engineering
5430 Canotek Road
Ottawa, ON K1J 9G2
(613) 842-3434

Mechanical
McCallum HVAC Design Inc.
2 Dewside Dr
Brampton ON L6R 3Y5
(905) 840-8166



3D VIEW - FRONT & LEFT



3D VIEW - REAR & RIGHT

1	ISSUED FOR	[2025-08-xx]	SDW
---	------------	--------------	-----

Issued / Revision Chart

**WATERIDGE
BLOCK 105 - CRL
REAR LANE TOWNS
6 UNIT BLOCK W/
CORNER UNIT**

OTTAWA, ONTARIO

Mattamy Homes

Project No. **25007**
Scale **3/16" = 1'-0"**
Drawn By **SDW**
Checked By **CT**

COVER SHEET

BUILDING AREA: 525.50 m²

AA-00

Material Legend	
E100	8" HORIZONTAL FIBER-CEMENT LAP SIDING
E101	SMOOTH FIBER-CEMENT PANEL (REFER TO SCOPE OF WORK)
M101	42" ALUMINUM RAILING INSTALLED TO COMPLY W/O.B.C. (1.1 & 98-11) (REFER TO SCOPE OF WORK)
M102	42" GLASS RAILING INSTALLED TO COMPLY W/O.B.C. (1.1 & 98-11) (REFER TO SCOPE OF WORK)
M106	PRESSURE TREATED WOOD DECK
P106	SQUARE WOOD COLUMN
R100	ASPHALT SHINGLES (TYP)
R103	PREFIN. ALUM. FASCIA, VENTED SOFFIT, GUTTER & DOWNSPOUTS
T200	ALUM. CLAD TRIM BOARD
T202	ALUM. CLAD CORNER TRIM BOARD

Q4 ARCHITECTS INC.

4110 Yonge Street
Suite 602, Toronto ON
M2P 2B7

T: 416.322.6334
F: 416.322.7294
E: info@q4architects.com



The contractor / builder must verify all dimensions on the job and report any discrepancy to the designer before proceeding with the work. Drawings are NOT to be scaled. All drawings and specifications are instruments of service and the copyright property of the designer and must be returned upon request.

Q4 Architects Inc. retains the copyright in all drawings, plans, sketches, and all digital information. They may not be copied or used for any other projects or purposes or distributed without the written consent of Q4 Architects Inc.

NOTES:

- SEE STRUCTURAL ENGINEERING DRAWINGS BY OTHERS.
- SITE SERVICE LOCATIONS TO BE COORDINATED PER TOWNHOUSE BLOCK AS PER SITE CONSULTANTS' DESIGNS.
- NOTE: FOR DESIGN OPTIONS, REFER TO UNIT DRAWINGS



- 1 CRLD ELEV. 'A' FERNVALLEY CORNER
- 2 CRLB ELEV. 'A' REV. BRENTLAND
- 3 CRLC ELEV. 'A' ROCKCLIFFE
- 4 CRLA ELEV. 'A' REV. BELLSHORE
- 5 CRLB ELEV. 'A' BRENTLAND
- 6 CRLE ELEV. 'A' ROCKCLIFFE END

1 FRONT ELEVATION 'A'
3/16" = 1'-0"

Andrew McCreight
ANDREW MCCREIGHT
MANAGER, DEVELOPMENT REVIEW CENTRAL
PLANNING, DEVELOPMENT & BUILDING SERVICES
DEVELOPMENT DEPARTMENT, CITY OF OTTAWA

APPROVED
By Andrew McCreight at 1:02 pm, Mar 02, 2026

ISSUED FOR	DATE	BY
2025-08-XX	SDW	

**WATERIDGE
BLOCK 105 - CRL
REAR LANE TOWNS
6 UNIT BLOCK W/
CORNER UNIT**

OTTAWA, ONTARIO

Mattamy Homes

Project No.	25007
Scale	3/16" = 1'-0"
Drawn By	SDW
Checked By	CT

FRONT ELEVATION

Material Legend	
E100	8' HORIZONTAL FIBER-CEMENT LAP SIDING
E101	SMOOTH FIBER-CEMENT PANEL (REFER TO SCOPE OF WORK)
M101	42" ALUMINUM RAILING INSTALLED TO COMPLY W/O.B.C. (S.I. 7.8.8.8 & 8.7) (REFER TO SCOPE OF WORK)
M102	42" GLASS RAILING INSTALLED TO COMPLY W/O.B.C. (I.I. 1.1 & 8.8-1) (REFER TO SCOPE OF WORK)
M106	PRESSURE TREATED WOOD DECK
P106	SQUARE WOOD COLUMN
R100	ASPHALT SHINGLES (TYP)
R103	PREFIN. ALUM. FASCIA, VENTED SOFFIT, GUTTER & DOWNSPOUTS
T200	ALUM. CLAD TRIM BOARD
T202	ALUM. CLAD CORNER TRIM BOARD

Q4 ARCHITECTS INC.

4110 Yonge Street
Suite 602, Toronto ON
M2P 2B7


T: 416.322.6334
F: 416.322.7294
E: info@q4architects.com



The contractor / builder must verify all dimensions on the job and report any discrepancy to the designer before proceeding with the work. Drawings are NOT to be scaled. All drawings and specifications are instruments of service and the copyright property of the designer and must be returned upon request.

Q4 Architects Inc. retains the copyright in all drawings, plans, sketches, and all digital information. They may not be copied or used for any other projects or purposes or distributed without the written consent of Q4 Architects Inc.

NOTES:
SEE STRUCTURAL ENGINEERING DRAWINGS BY OTHERS.
SITE SERVICE LOCATIONS TO BE COORDINATED PER TOWNHOUSE BLOCK AS PER SITE CONSULTANTS' DESIGNS.
NOTE: FOR DESIGN OPTIONS, REFER TO UNIT DRAWINGS

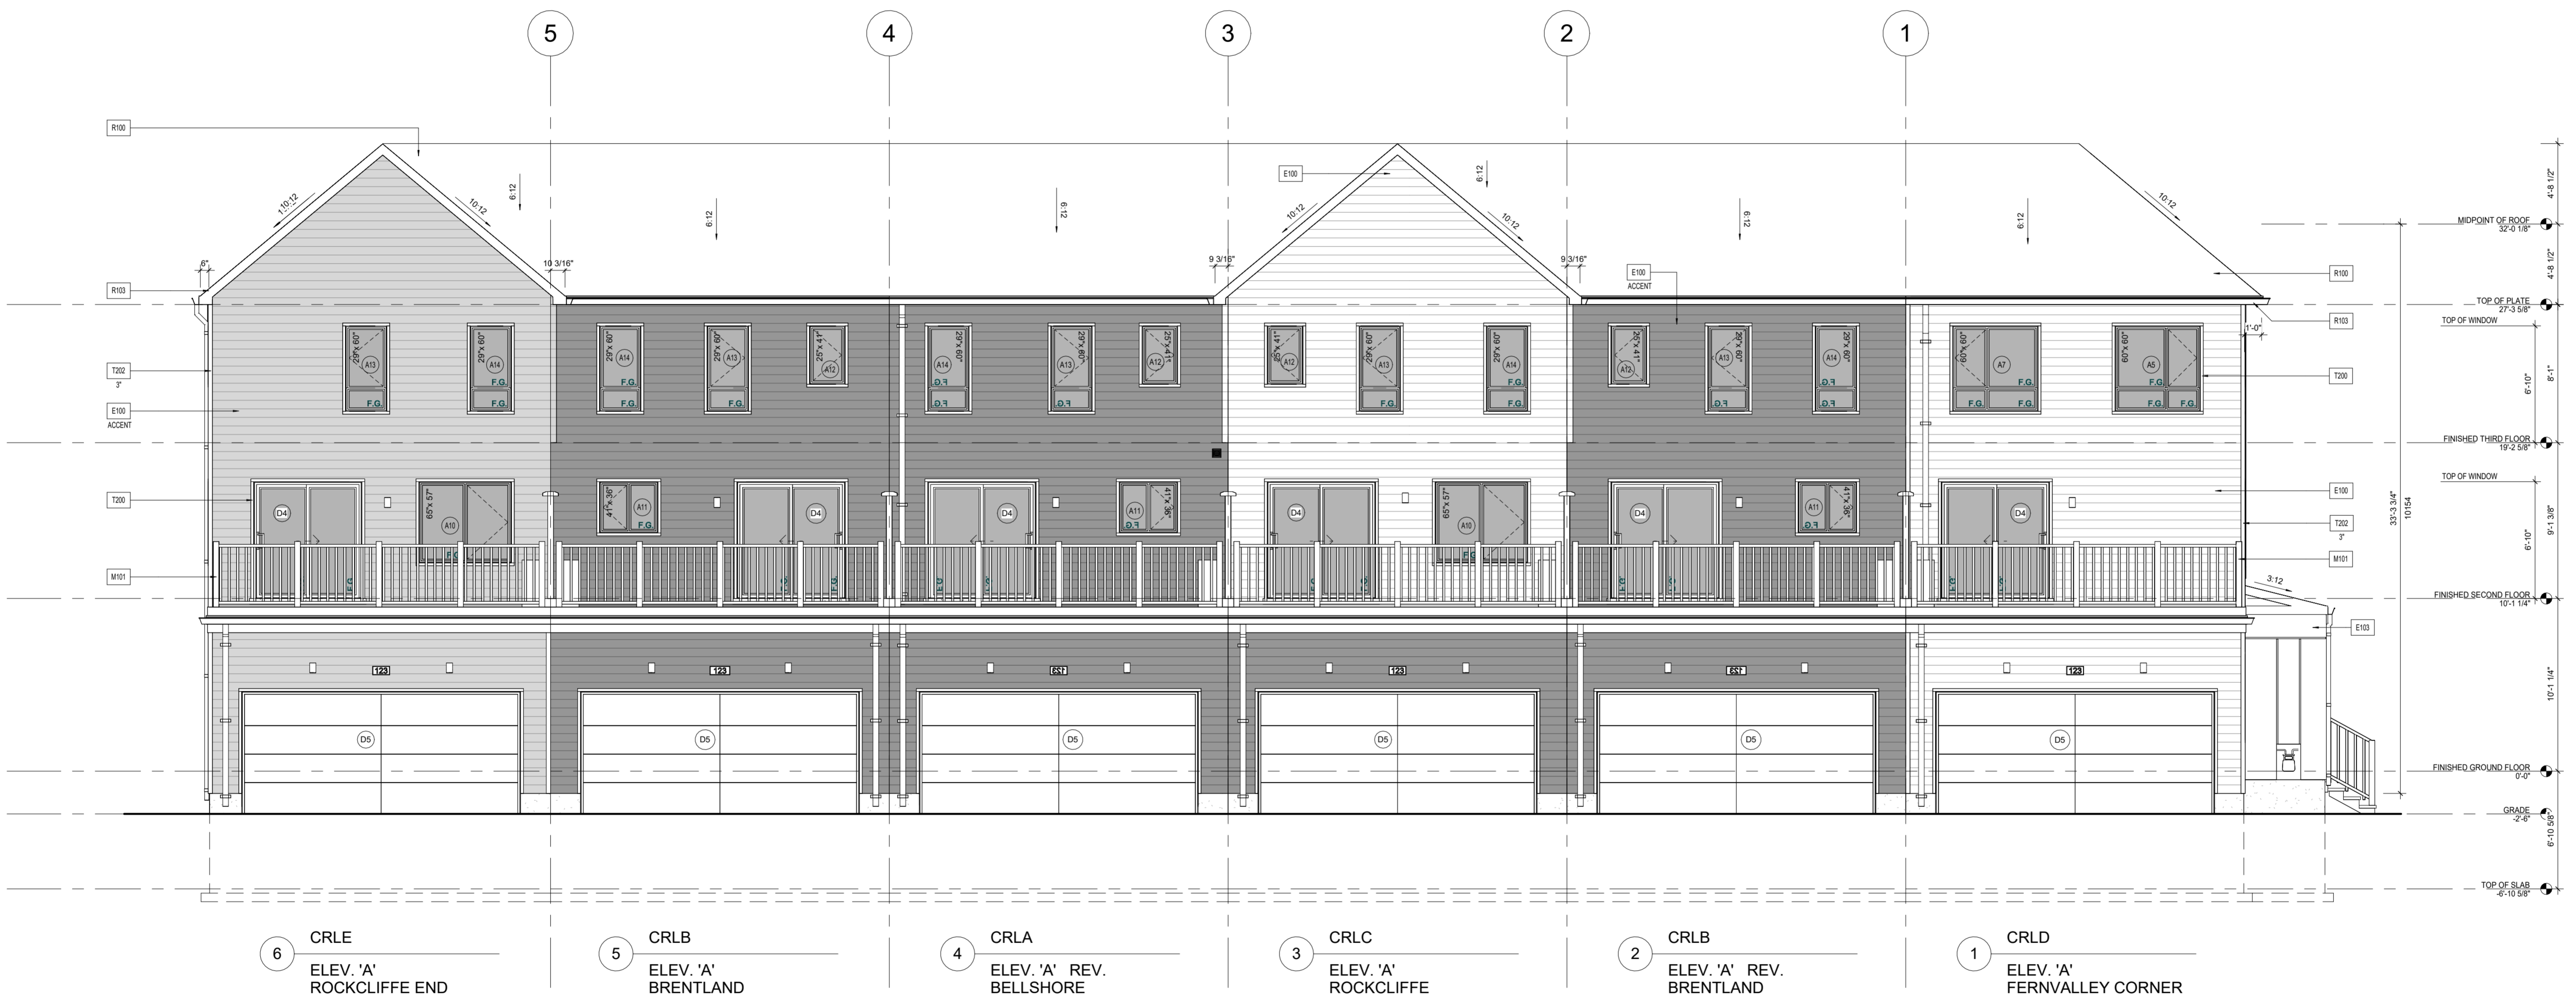

1 REAR ELEVATION 'A'
3/16" = 1'-0"

- 6 CRLE
ELEV. 'A'
ROCKCLIFFE END
- 5 CRLB
ELEV. 'A'
BRENTLAND
- 4 CRLA
ELEV. 'A' REV.
BELLSHORE
- 3 CRLC
ELEV. 'A'
ROCKCLIFFE
- 2 CRLB
ELEV. 'A' REV.
BRENTLAND
- 1 CRLD
ELEV. 'A'
FERNVALLEY CORNER

ISSUED FOR	DATE	BY
1	2025-08-XX	SDW

**WATERIDGE
BLOCK 105 - CRL
REAR LANE TOWNS
6 UNIT BLOCK W/
CORNER UNIT**

OTTAWA, ONTARIO

Mattamy Homes

Project No.	25007
Scale	3/16" = 1'-0"
Drawn By	SDW
Checked By	CT

REAR ELEVATION

Andrew McCreight
ANDREW MCCREIGHT
MANAGER, DEVELOPMENT REVIEW CENTRAL
PLANNING, DEVELOPMENT & BUILDING SERVICES
DEVELOPMENT DEPARTMENT, CITY OF OTTAWA

APPROVED
By Andrew McCreight at 1:02 pm, Mar 02, 2026