


TREE INVENTORY NOTES

Tree #	Ownership	Common Name	Botanical Name	DBH (CM)	Condition	Comments	Recommendation
1	City	Honey Locust	Gleditsia triacanthos	12	F/G		Retain
2	City	Honey Locust	Gleditsia triacanthos	12	F/G		Retain
3	City	Honey Locust	Gleditsia triacanthos	12	F/G		Retain
4	City	Honey Locust	Gleditsia triacanthos	14	F/G		Retain
5	City	Honey Locust	Gleditsia triacanthos	14	F/G		Retain
6	City	Honey Locust	Gleditsia triacanthos	16	F/G		Retain
7	City	Honey Locust	Gleditsia triacanthos	17	F/G		Remove due to construction
8	City	Maidenhair Tree	Ginkgo biloba	10	F		Retain
9	City	Maidenhair Tree	Ginkgo biloba	9	F	Elevated crown, poor form, bow in trunk	Retain
10	City	Maidenhair Tree	Ginkgo biloba	13	F		Retain

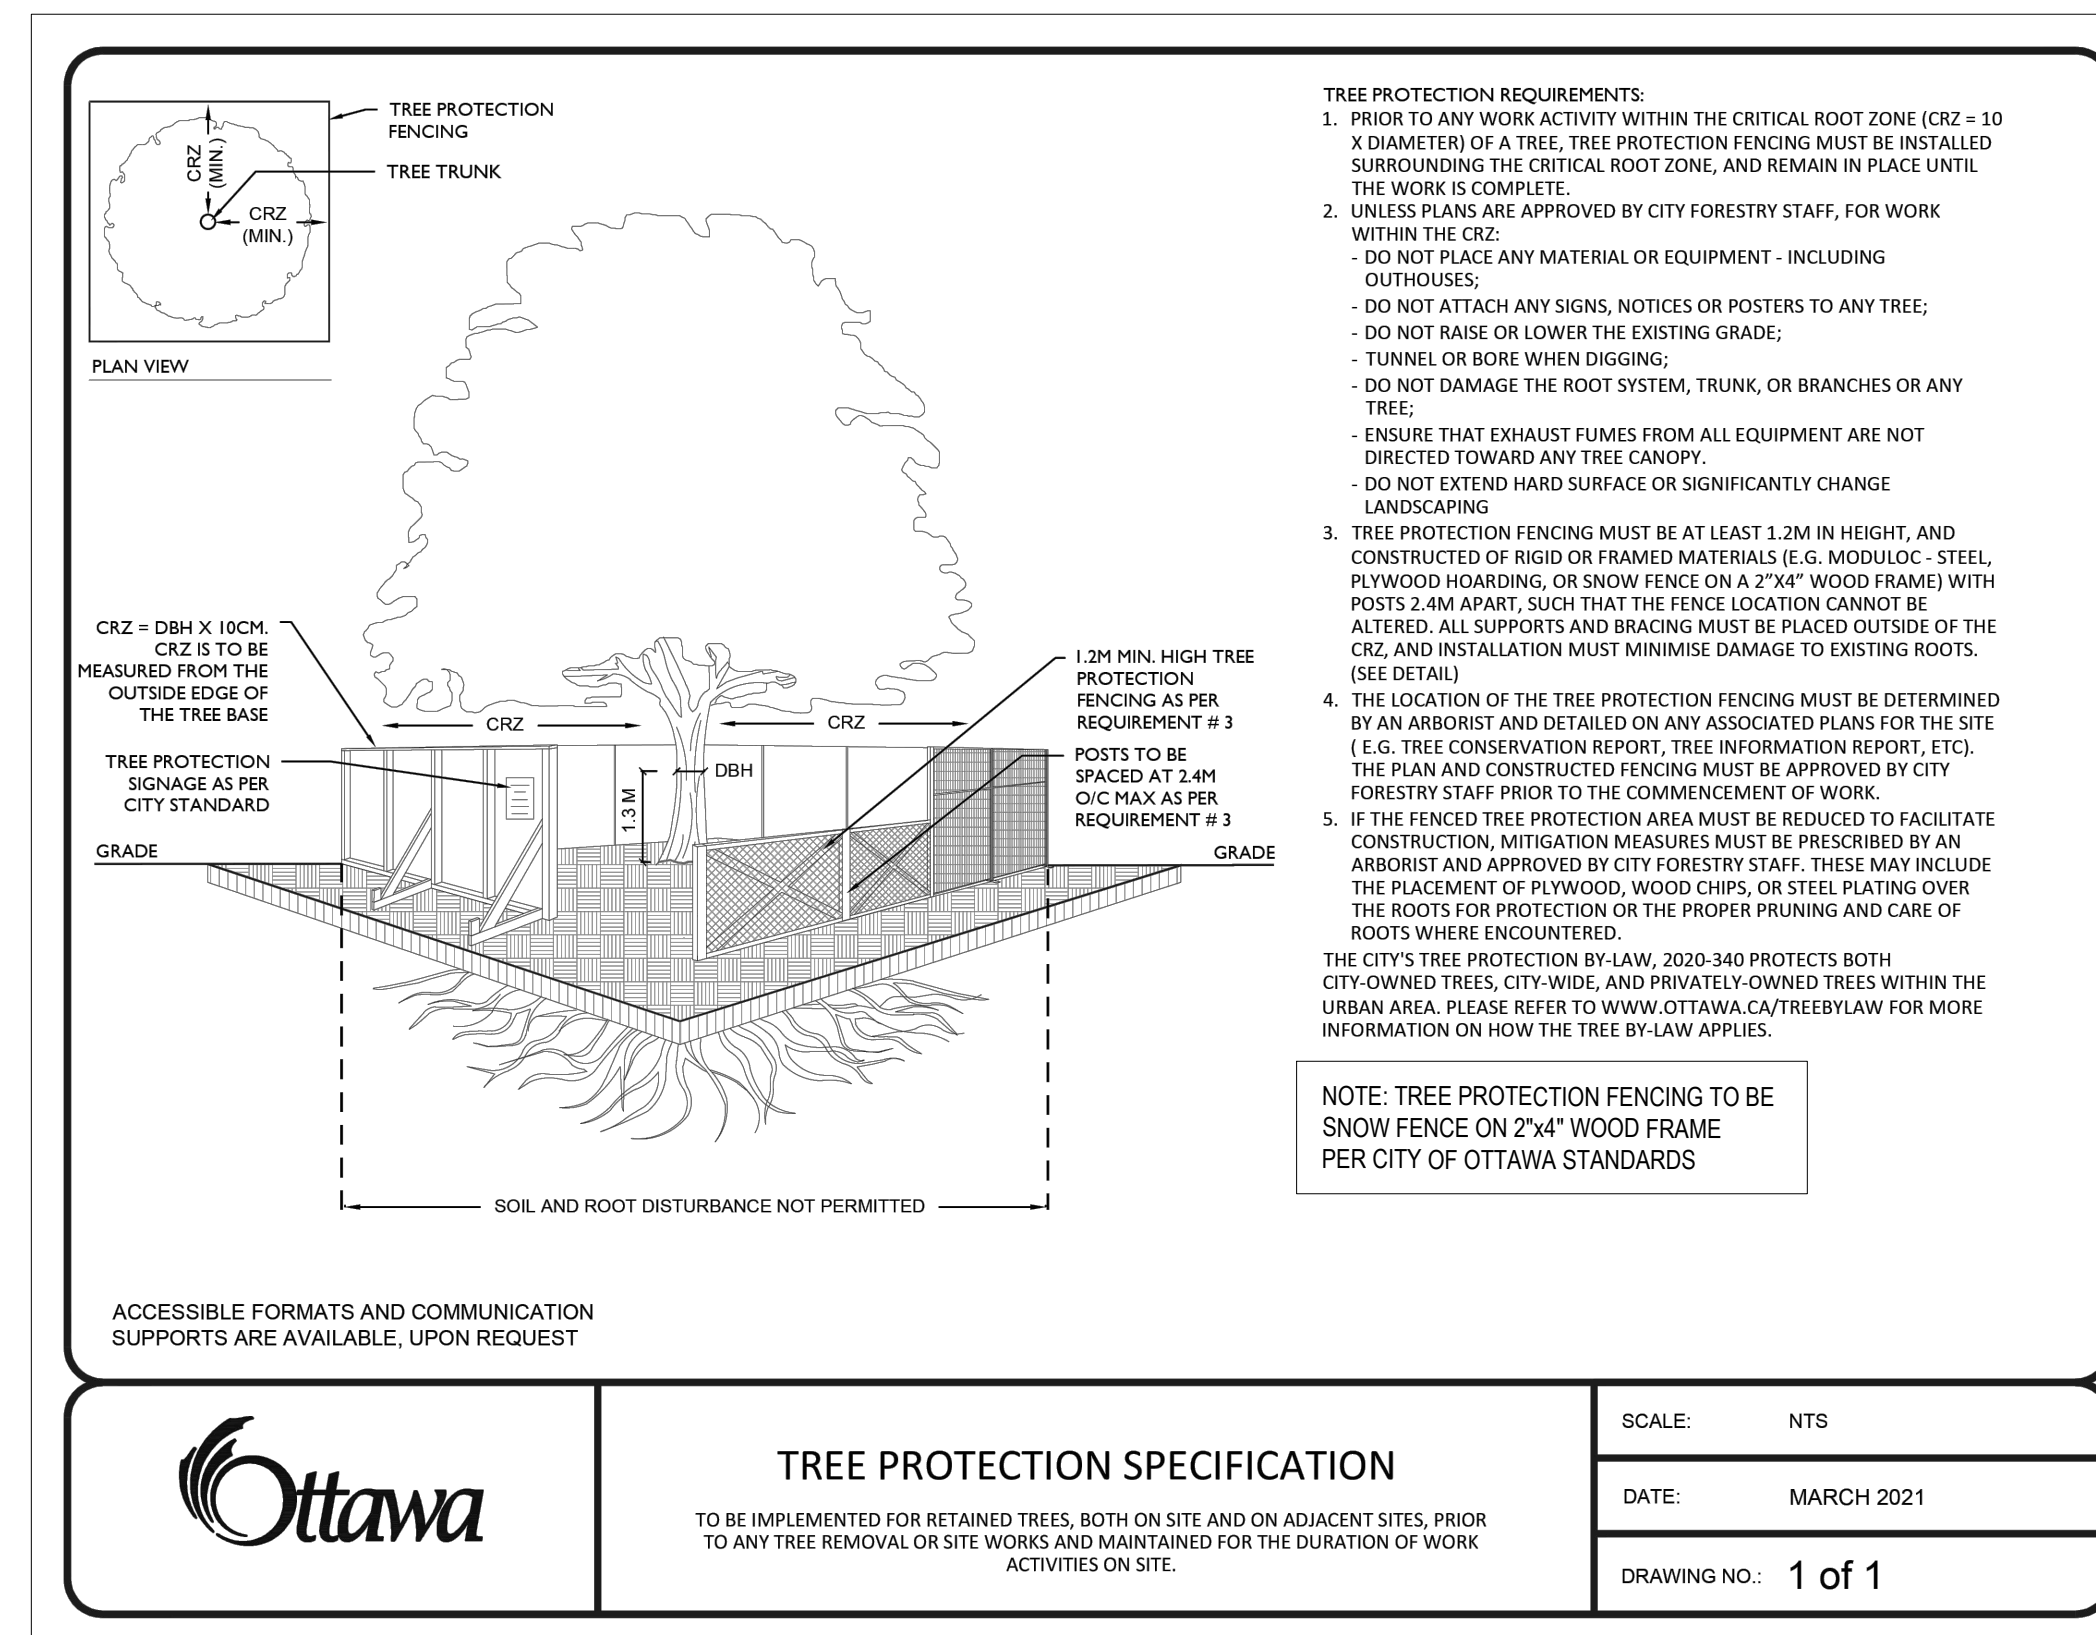

1  
TI-2  
TREE PROTECTION DETAIL  
CITY OF OTTAWA STANDARD

LEGEND

*G. Wildman*  
**GERALDINE WILDMAN**  
MANAGER, DEVELOPMENT REVIEW SOUTH  
PLANNING, DEVELOPMENT AND BUILDING SERVICES  
DEPARTMENT, CITY OF OTTAWA

**APPROVED**  
By wildmange at 3:48 pm, Jun 19, 2026

GENERAL NOTES

- Do not scale the drawings. All dimensions are in millimetres unless noted otherwise.
- This drawing is to be read in conjunction with the project site plan, landscape plan, and engineering plan.
- The tree inventory includes assessment of trees >10cm DBH. The trees have been assessed based on species, size and condition.
- The contractor shall check and verify all existing and proposed grading and conditions on the project and immediately report any discrepancies to the consultant before proceeding with any removals.
- The contractor is to be aware of all existing and proposed services and utilities. The contractor is responsible for having all underground services and utility lines staked by each agency having jurisdiction prior to commencing work.
- This drawing is to be used for development approval only.
- Do not leave any holes open overnight.
- Keep area outside construction zone clean and useable by others at all times. Contractor shall thoroughly clean areas surrounding the construction zone at the end of each work day.
- Contractor to make good any and all damages outside of the development area that may occur as a result of tree removals at no extra cost.
- This drawing is Copyright MHBC, 2025.

REVISION NO.	DATE	ISSUED / REVISION	BY
3.	JANUARY 15, 2026	REVISED PER CITY COMMENTS 2	NV
2.	OCTOBER 31, 2025	REVISED PER CITY COMMENTS	NV
1.	JULY 4, 2025	ISSUED FOR SPA	NV

**MHBC**  
PLANNING  
URBAN DESIGN  
& LANDSCAPE  
ARCHITECTURE  
230-7050 WESTON ROAD WOODBRIDGE, ON, L4L 6G7 | P: 905 761 5588 F: 905 761 5589 | WWW.MHBCPLAN.COM

STAMP	DATE
 ISSUED FOR SPA ONLY NOT FOR CONSTRUCTION <small>All drawings and specifications are instruments of service and will remain the property of MHBC Planning and must be returned at the completion of the work. This drawing shall not be used for construction purposes unless the drawings are marked 'Issued for Construction' and the professional seal is signed and dated by the landscape architect.</small>	JULY 2025
	DRAWN BY
	PLAN SCALE
	FILE NO.
	CHECKED BY
PROJECT	OTHER
FILE NAME	DWG NO.

1309 CARLING AVENUE  
OTTAWA, ONTARIO

**TREE INVENTORY,  
PROTECTION, AND  
REMOVALS**

TI-2