

Copyright Reserved

The Contractor shall verify and be responsible for all dimensions. DO NOT scale the drawing - any errors or omissions shall be reported to Stantec without delay.  
The Copyrights to all designs and drawings are the property of Stantec. Reproduction or use for any purpose other than that authorized by Stantec is forbidden.

Legend

- R1A** SANITARY DRAINAGE AREA ID#
- 0.38/155** POPULATION
- SANITARY DRAINAGE AREA ha.
- G1A** SANITARY DRAINAGE AREA ID#
- 0.38/INF** INFILTRATION RATES
- SANITARY DRAINAGE AREA ha.
- SANITARY DRAINAGE AREA
- PROPOSED SANITARY SEWER
- EXISTING SANITARY SEWER

Notes

*G. Wildman*

**GERALDINE WILDMAN**  
MANAGER, DEVELOPMENT REVIEW SOUTH  
PLANNING, DEVELOPMENT AND BUILDING SERVICES  
DEPARTMENT, CITY OF OTTAWA

**APPROVED**  
By wildmange at 4:45 pm, Mar 13, 2026

Revision	Description	By	Appd.	YY.MM.DD
4	REVISED PER CITY COMMENTS	JP	SG/DT	26.01.09
3	ADDED WATERMAIN 'ETABLE	JP	SG	25.11.21
2	CLARIFIED GREENBANK ELEVATIONS; REVISED MHO TO BE IN GRADES	JP	SG	25.11.07
1	2ND SUBMISSION FOR SITE PLAN APPROVAL	JP	SG	25.09.05
0	1ST SUBMISSION FOR SITE PLAN APPROVAL	JP	SG	25.05.13

File Name:	JP	SG	JP	25.04.17
160402143-HMB5-PH7-D8	Dwn.	Chkd.	Dgn.	YY.MM.DD


Permit-Seal



Client/Project  
Mattamy Homes  
HMB PHASE 7  
OTTAWA, ON

Title  
SANITARY DRAINAGE PLAN

Project No. 160402143	Scale 1:300	Sheet SA-1	Revision 9 of 9
Drawing No.	Sheet	Revision	9 of 9

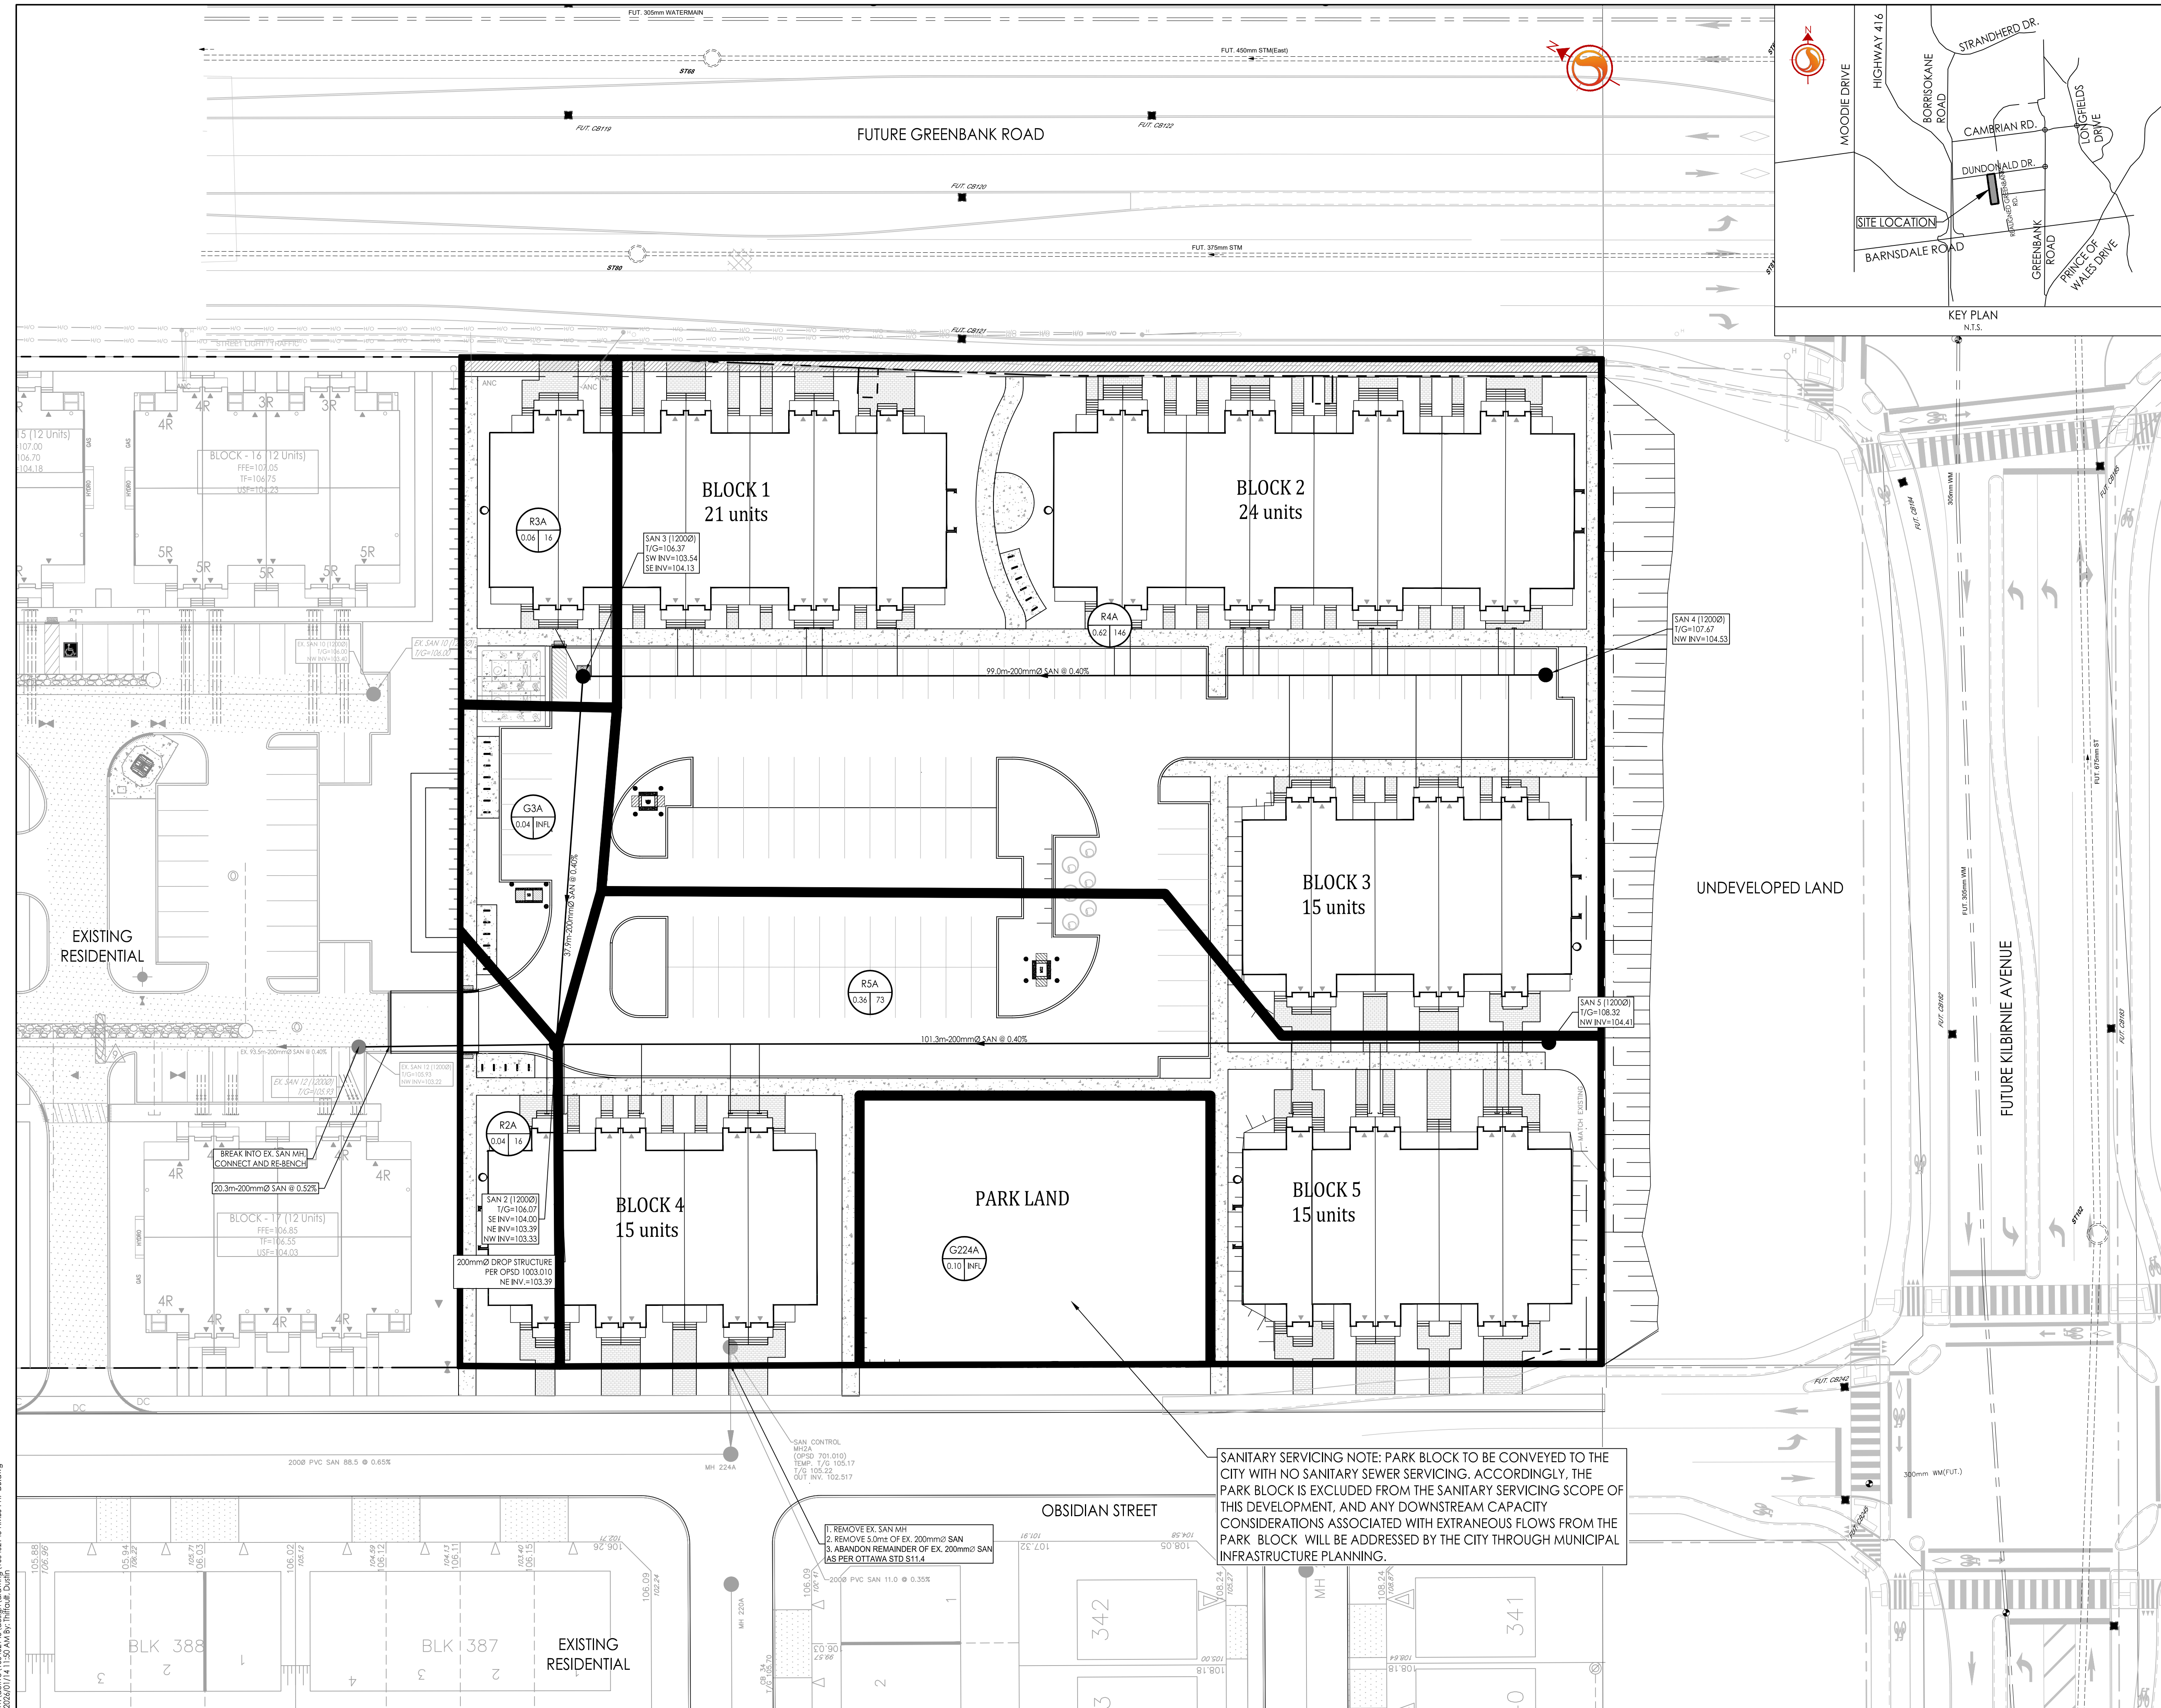

**SANITARY SERVICING NOTE:** PARK BLOCK TO BE CONVEYED TO THE CITY WITH NO SANITARY SEWER SERVICING. ACCORDINGLY, THE PARK BLOCK IS EXCLUDED FROM THE SANITARY SERVICING SCOPE OF THIS DEVELOPMENT, AND ANY DOWNSTREAM CAPACITY CONSIDERATIONS ASSOCIATED WITH EXTRANEEOUS FLOWS FROM THE PARK BLOCK WILL BE ADDRESSED BY THE CITY THROUGH MUNICIPAL INFRASTRUCTURE PLANNING.

- REMOVE EX. SAN MH
- REMOVE 5 Dms OF EX. 200mm $\varnothing$  SAN
- ABANDON REMAINDER OF EX. 200mm $\varnothing$  SAN AS PER OTTAWA STD S11.4

W:\active\160402143\design\dwg\160402143-HMB5-PH7-D8.dwg  
2/26/2024 11:53 AM by: thiffault, DGM