



Legend

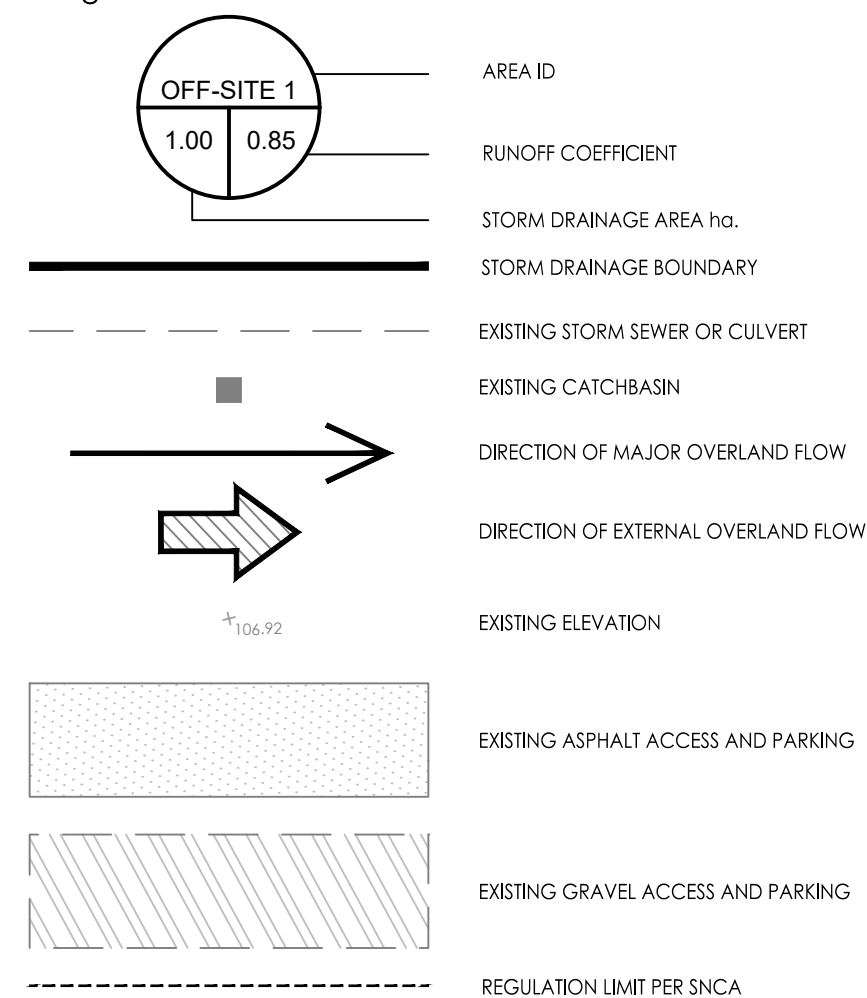

Notes

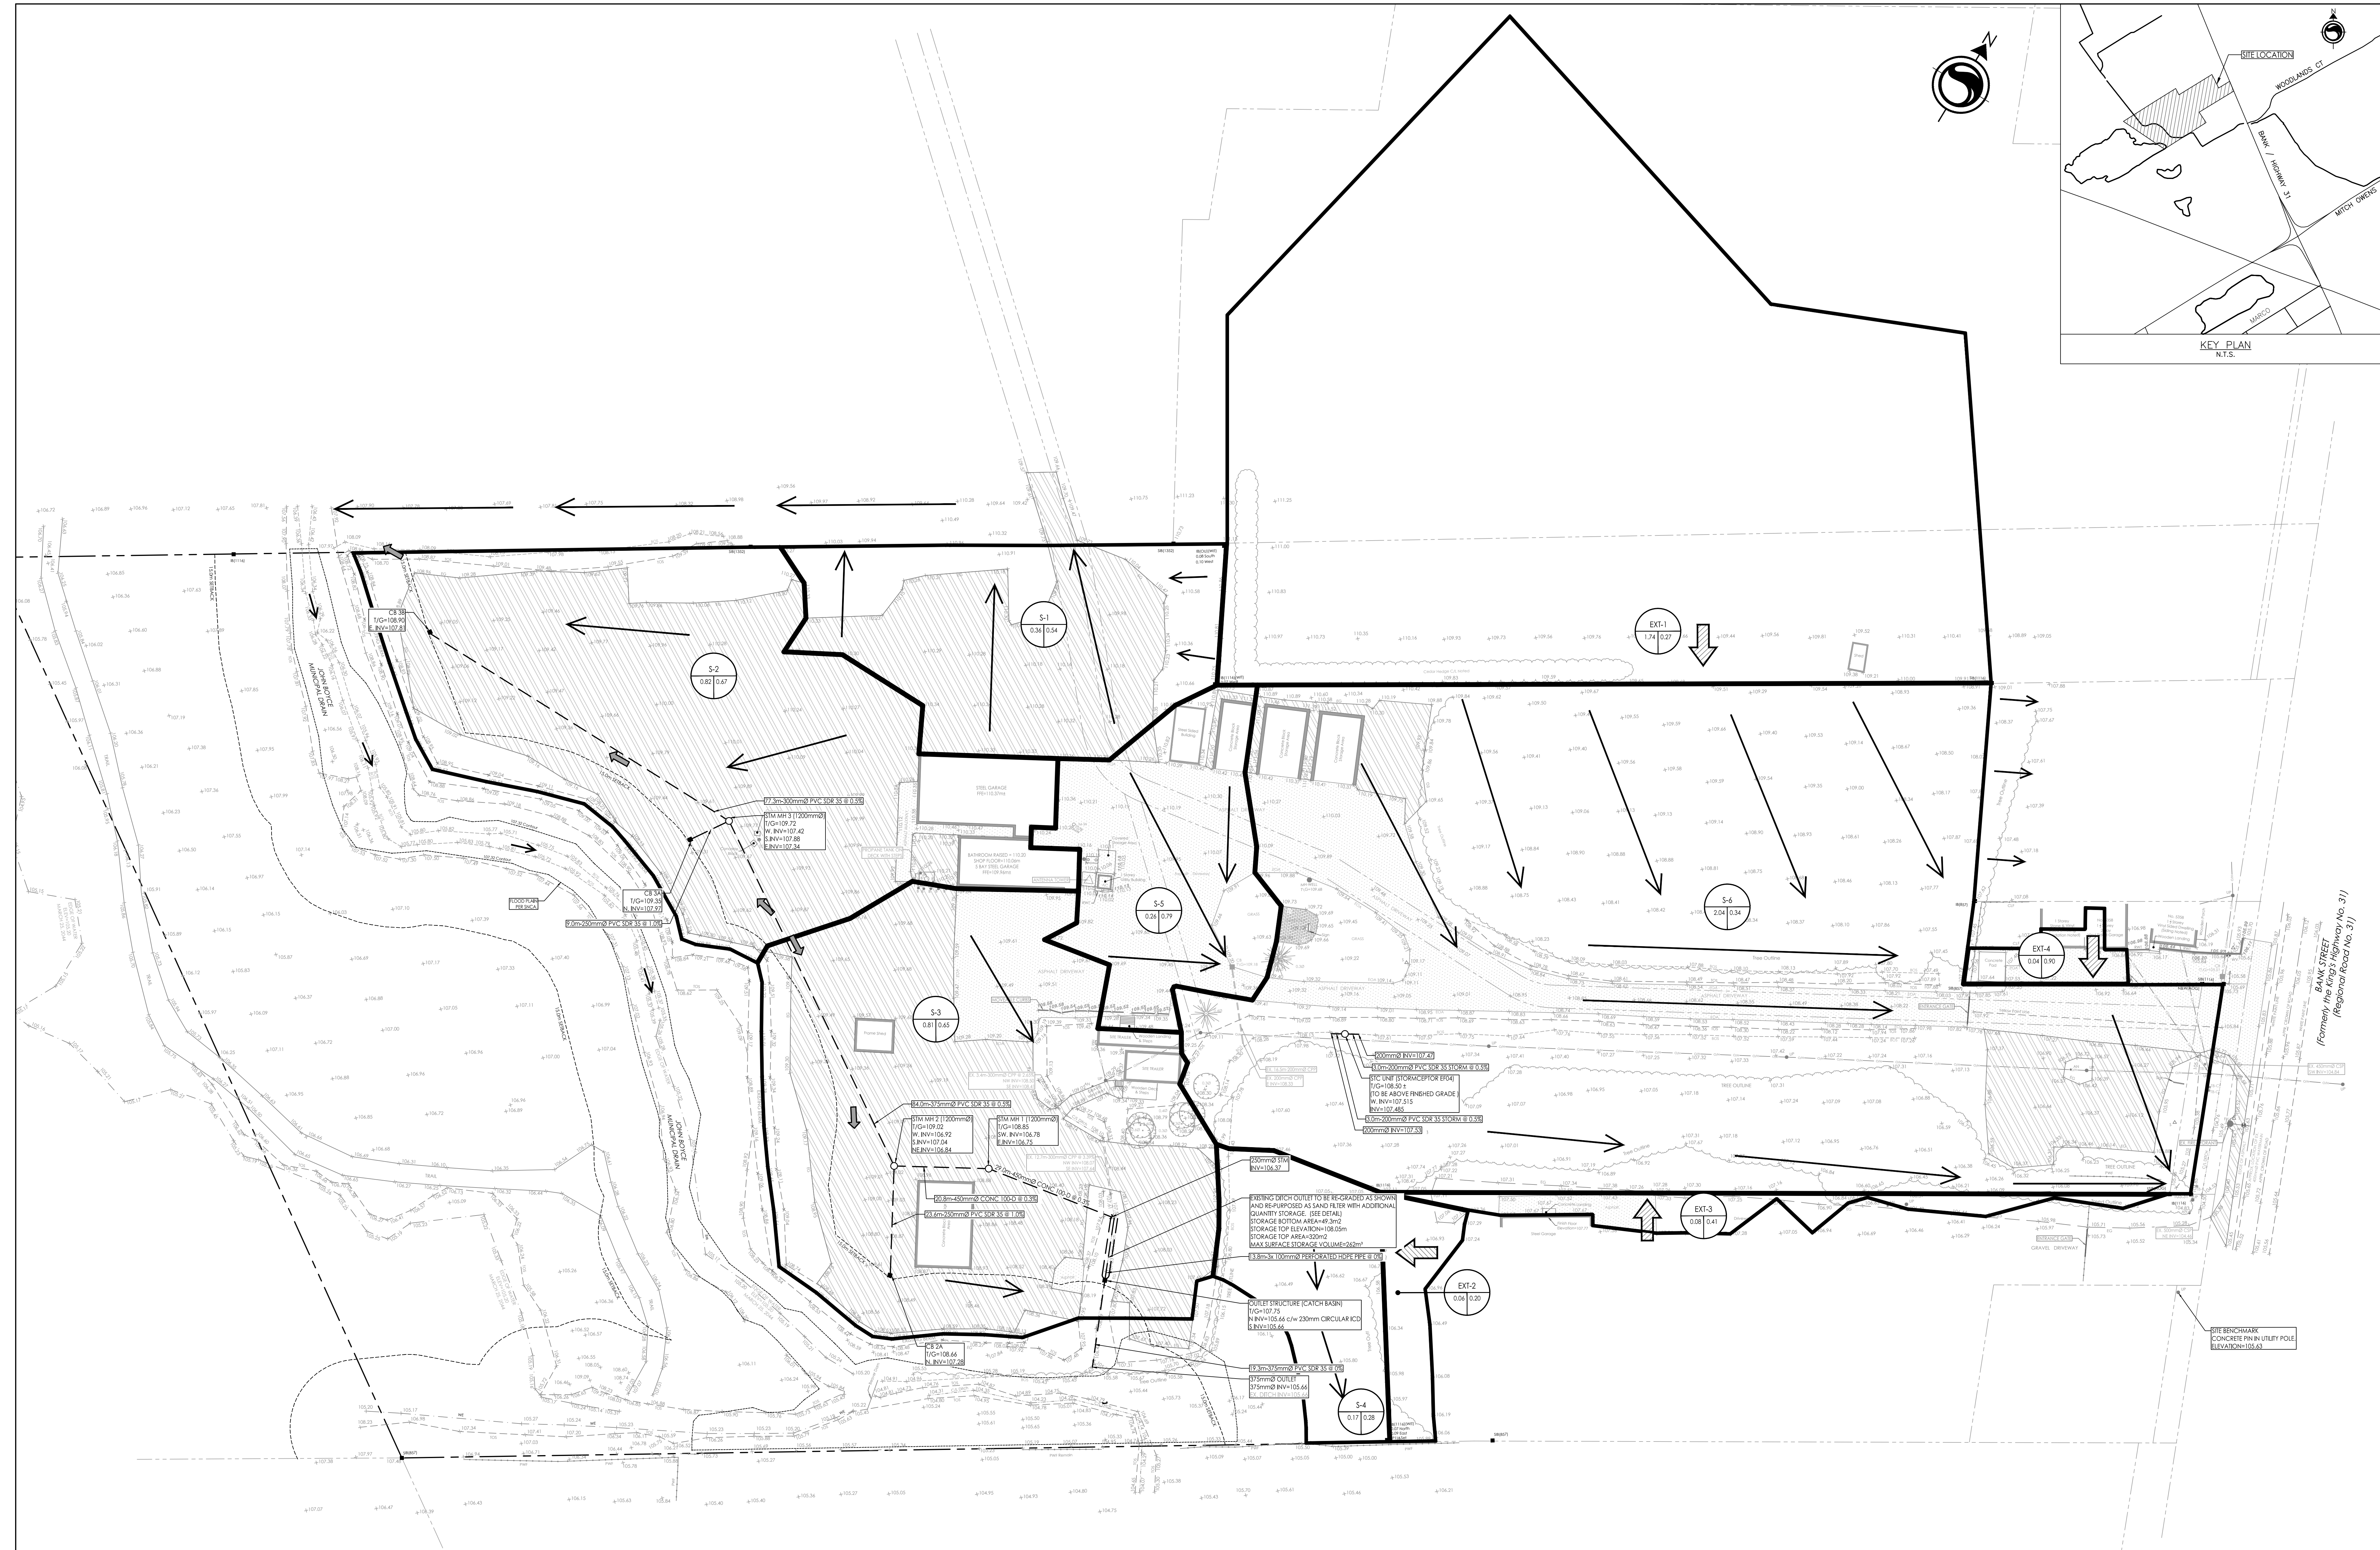

BANK STREET
(Formerly the Kings Highway No. 31)
Regional Road No. 311

PRE-BENCHMARK
CONCRETE PIN IN UTILITY POOL
ELEVATION=106.63

0	ISSUED TO CITY FOR IPA	MUS	PM	25.02.14
Revision		By	App'd	YYMMDD

File Name:	160401995.DR	MUS	DT	DT	24.08.14
Drawn:	CHG	Check:	Drawn:	YYMMDD	

Permit-Seal



Client/Project
5360 BANK STREET ZONING BYLAW
AMENDMENT AND SITE PLAN CONTROL

GREELY SAND & GRAVEL INC.
1971 OLD PRESCOTT ROAD
GREELY, ON

Title
POST DEVELOPMENT (2024)
STORM DRAINAGE PLAN

Project No.	160401995	Scale	1:500	0 5 10 25m
Drawing No.	Sheet	Revision		

SD-2

5 of 5

0