
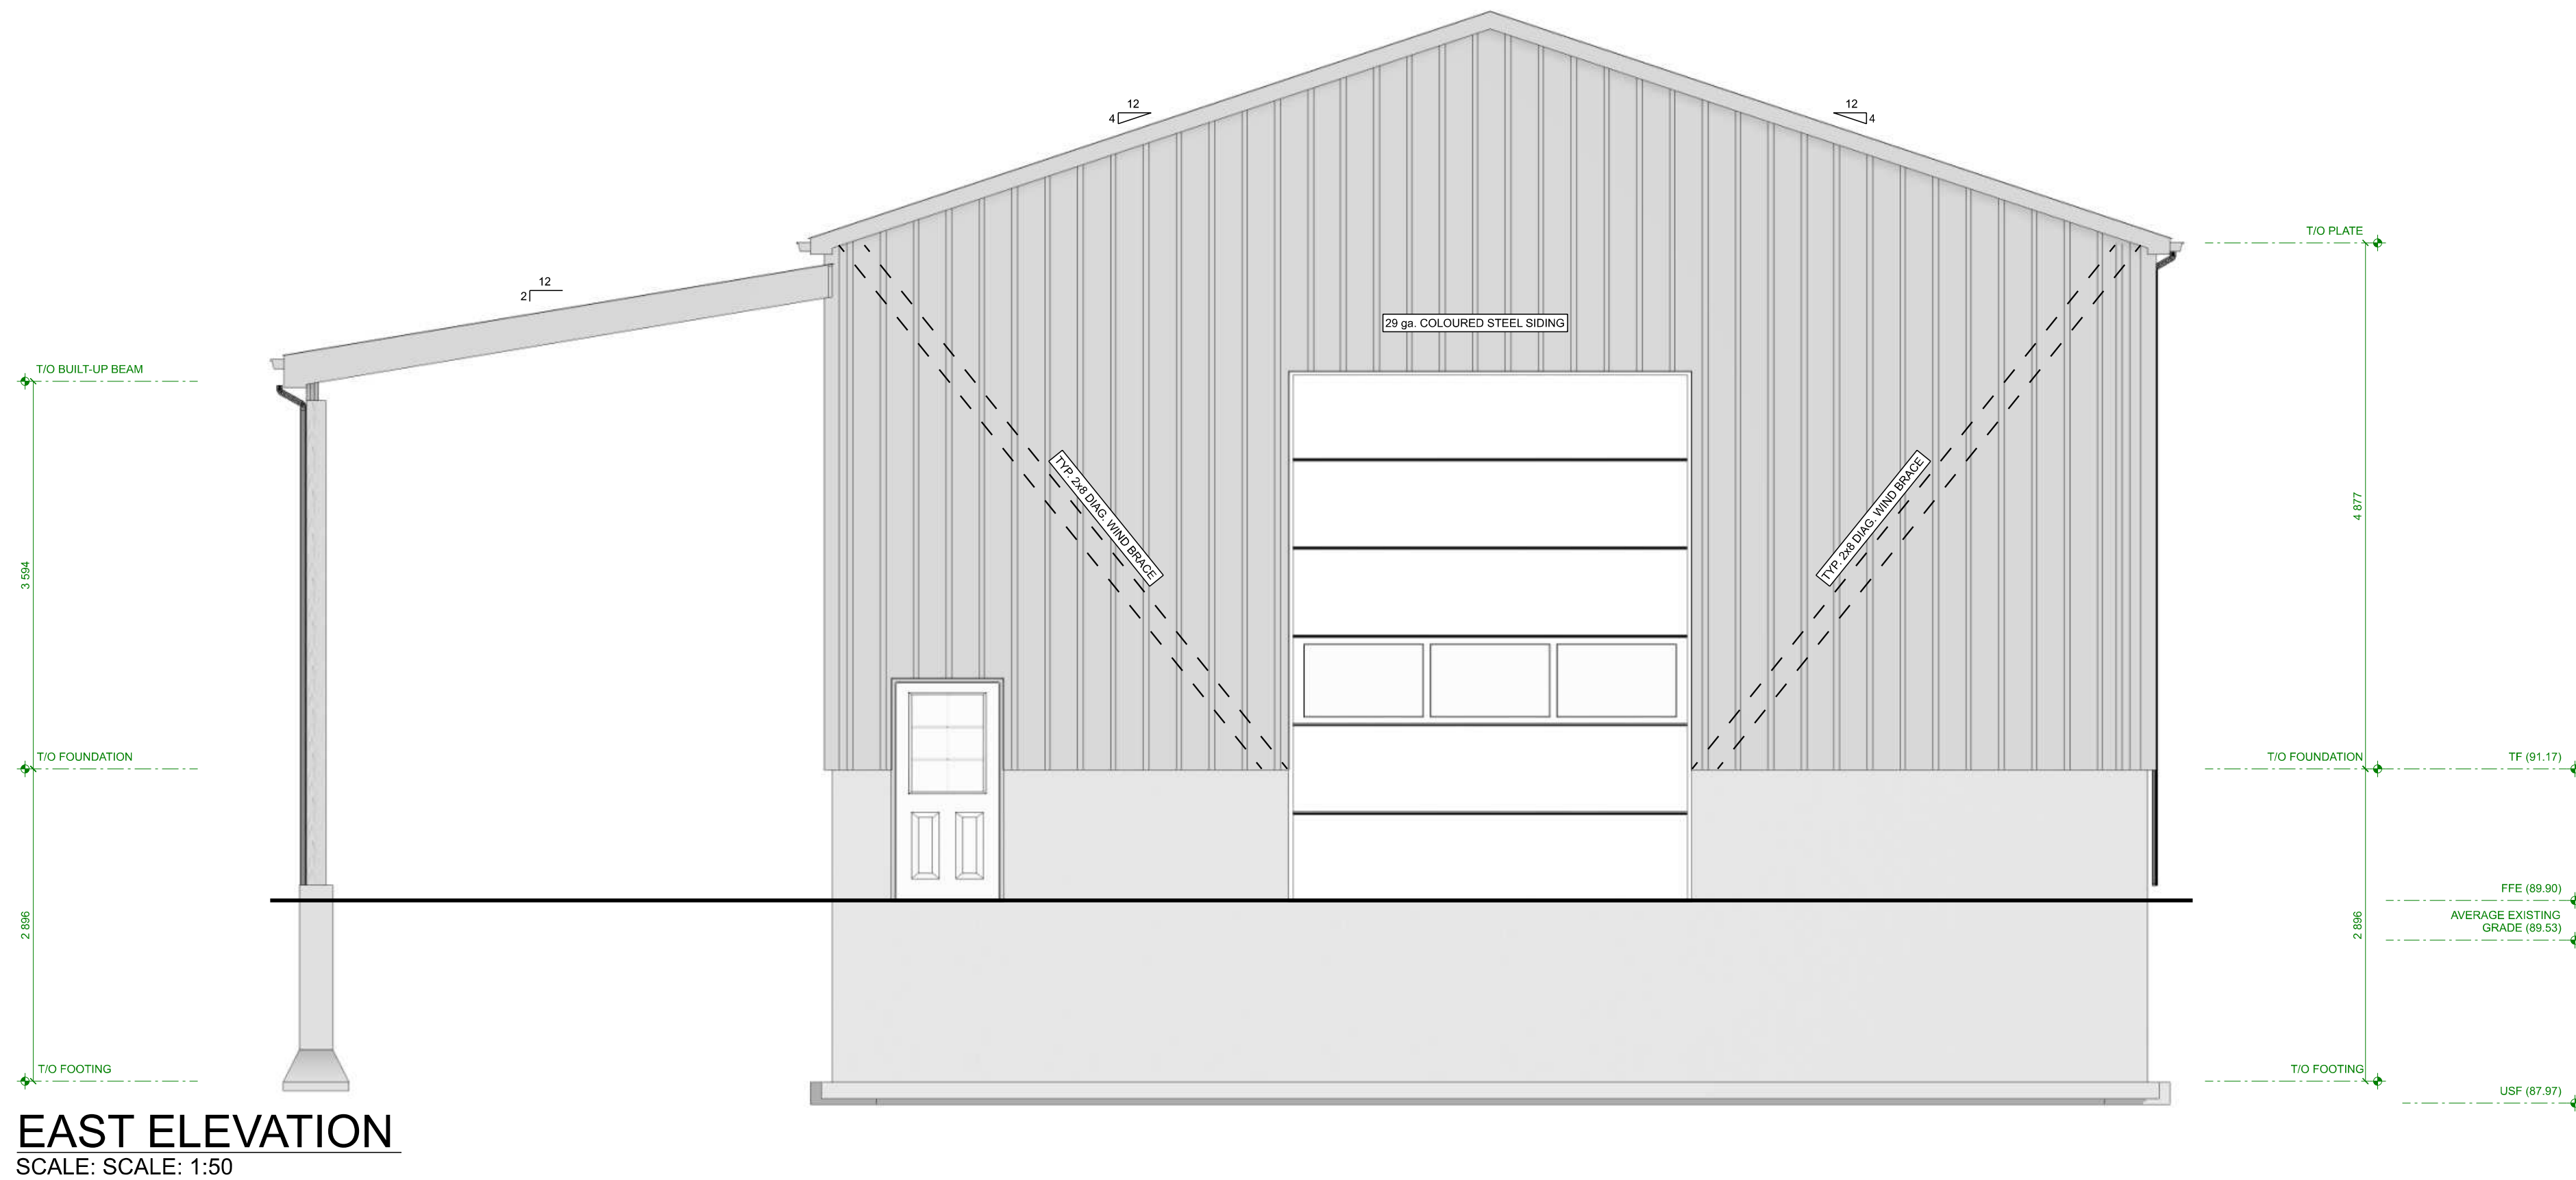


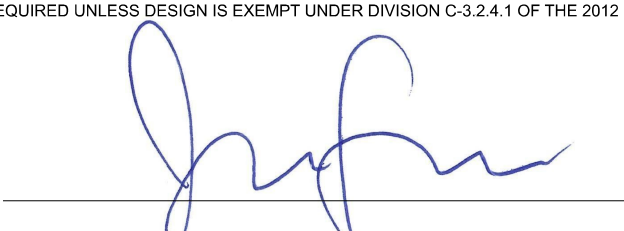

APPROVED
By Adam Brown at 2:20 pm, Jul 14, 2026

ADAM BROWN
MANAGER , DEVELOPMENT REVIEW RURAL
PLANNING, DEVELOPMENT & BUILDING SERVICES
DEPARTMENT, CITY OF OTTAWA

QUALIFICATION INFORMATION
REQUIRED UNLESS DESIGN IS EXEMPT UNDER DIVISION C-3.2.4.1 OF THE 2012 O.B.C.

JAKOB FABER, BCIN 114291
ELEVATE HOME DESIGN INC., BCIN 118456
THE UNDERSIGNED HAS REVIEWED AND TAKES RESPONSIBILITY FOR THIS DESIGN AND HAS THE QUALIFICATIONS AND MEETS THE REQUIREMENTS SET OUT IN THE ONTARIO BUILDING CODE TO BE A DESIGNER.




ELEVATE
HOME DESIGN
BEATTY LINE N ◦ FERGUS ◦ ON
WWW.ELEVATEHOMEDSIGN.CA
JAKE@ELEVATEHOMEDSIGN.CA ◦ 519-572-4561

40 x 80 WAREHOUSE
TITAN ENVIRONMENTAL
SOMME STREET, BLOCK 2, PART 1
OTTAWA, ON

EAST ELEVATION

PROJECT NO: 24-001
STARTING DATE: Jan 2, 2024
LAST REVISION DATE: Apr 24, 2026
DRAWN BY: J.F.

SCALE: SCALE: 1:50

8