



1 DECIDUOUS TREE PLANTING
L.2 SCALE: NTS

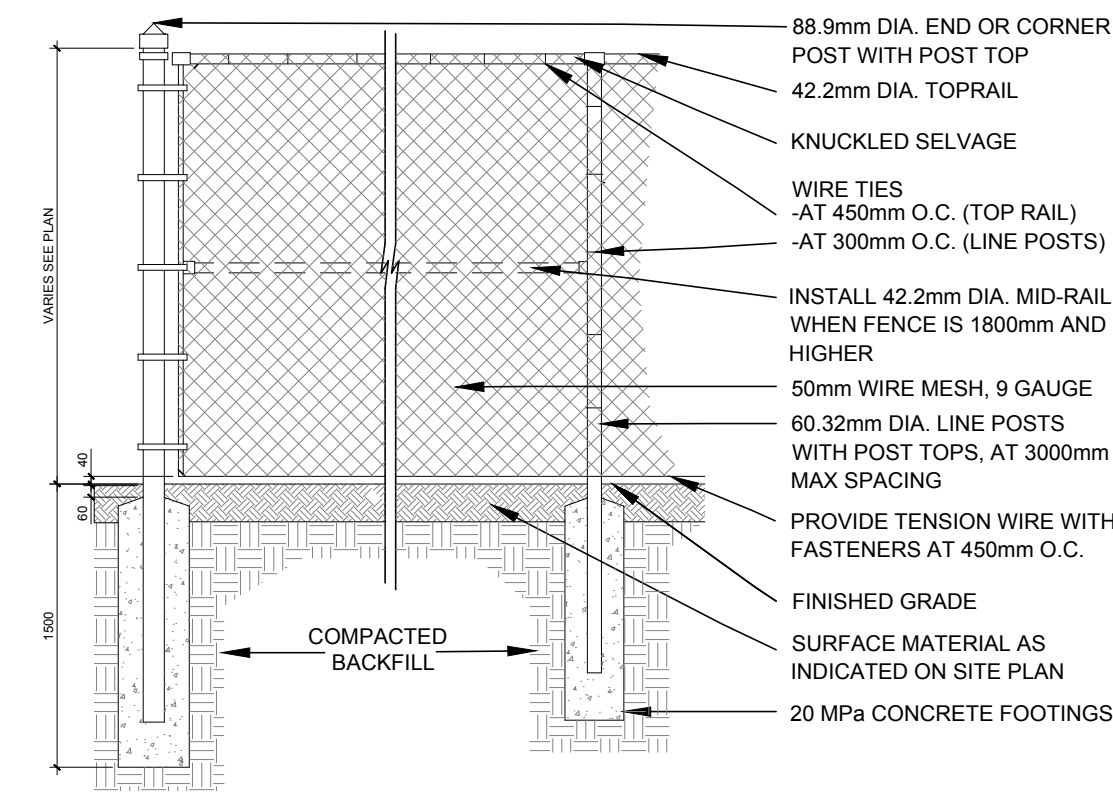

2 1.8m & 2.4m Ht. CHAIN LINK FENCE
L.2 SCALE: NTS

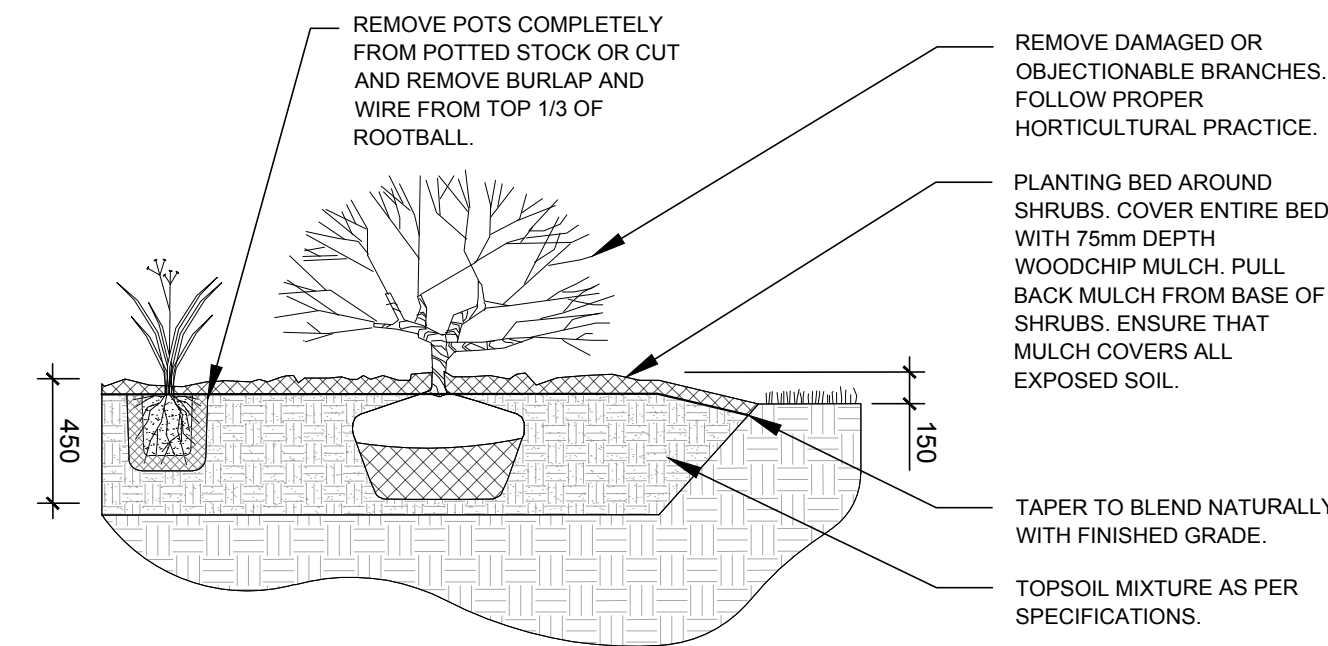

3 SHRUB / ORNAMENTAL GRASS PLANTING
L.2 SCALE: NTS

No.	Issue	Date	DR	CK
13	REVISED PER CITY COMMENTS	04/12/2025	ML	JL
12	REVISED PER NEW SITE PLAN	01/10/2025	CAT	JL
11	REVISED PER NEW SITE PLAN	19/09/2025	ML	JL
10	REVISED PER COMMENTS	18/08/2025	CAT	JL
9	REVISED PER UPDATED SITE PLAN	06/06/2025	CAT	JL
8	PLANTING AND PEDESTRIAN PATHWAYS CHD AT BUILDING	30/05/2025	CAT	JL
7	REVISED PER COMMENTS	10/08/2024	CM	JL
6	ISSUED FOR DISCUSSION AND REVIEW	15/08/2024	CM	JL
5	REVISED PER COMMENTS	14/08/2024	CM	JL
4	REVISED PER COMMENTS	15/07/2024	CM	JL
3	ISSUED FOR DISCUSSION AND REVIEW	10/07/2024	CM	JL
2	ISSUED FOR DISCUSSION AND REVIEW	20/06/2024	CM	JL
1	ISSUED FOR DISCUSSION AND REVIEW	04/06/2024	CM	JL

JAMES B. LENNOX & ASSOCIATES INC.
LANDSCAPE ARCHITECTS
3332 CARLING AVE. OTTAWA, ONTARIO K2H 5A5
Tel. (613) 722-5168 Fax. (866) 343-3942

PROJECT
4497 O'KEEFE COURT INDUSTRIAL PARK
OTTAWA, ONTARIO

DRAWING
DETAILS

	SCALE
	AS SHOWN
	START DATE
	May 2024
PROJECT NO.	24MIS2426

PROJECT NORTH
DRAWING NO.
L.2
PLOT SIZE ARCH-D

D07-12-25-0085