
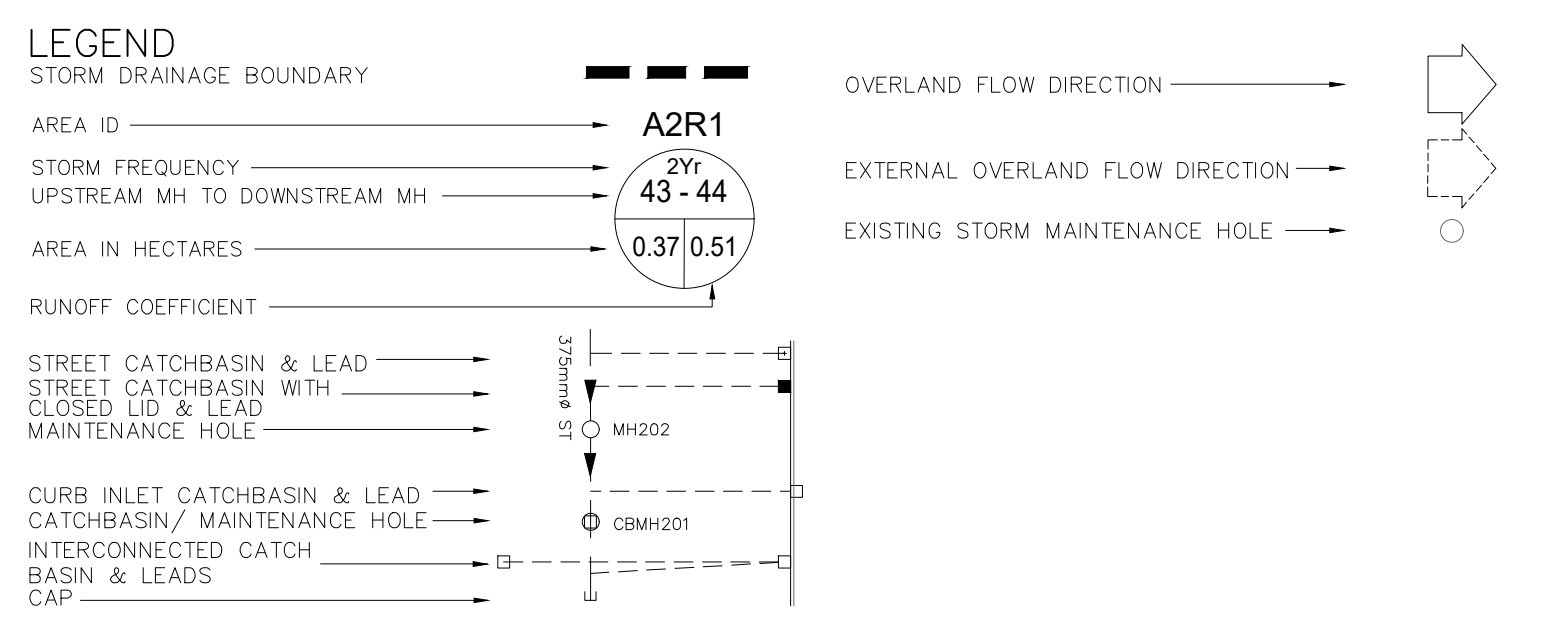


Allison Hamlin

ALLISON HAMLIN
MANAGER, DEVELOPMENT REVIEW ALL WARDS
PLANNING, DEVELOPMENT & BUILDING SERVICES
DEPARTMENT, CITY OF OTTAWA

APPROVED
 By Allison Hamlin at 3:34 pm, Mar 06, 2026

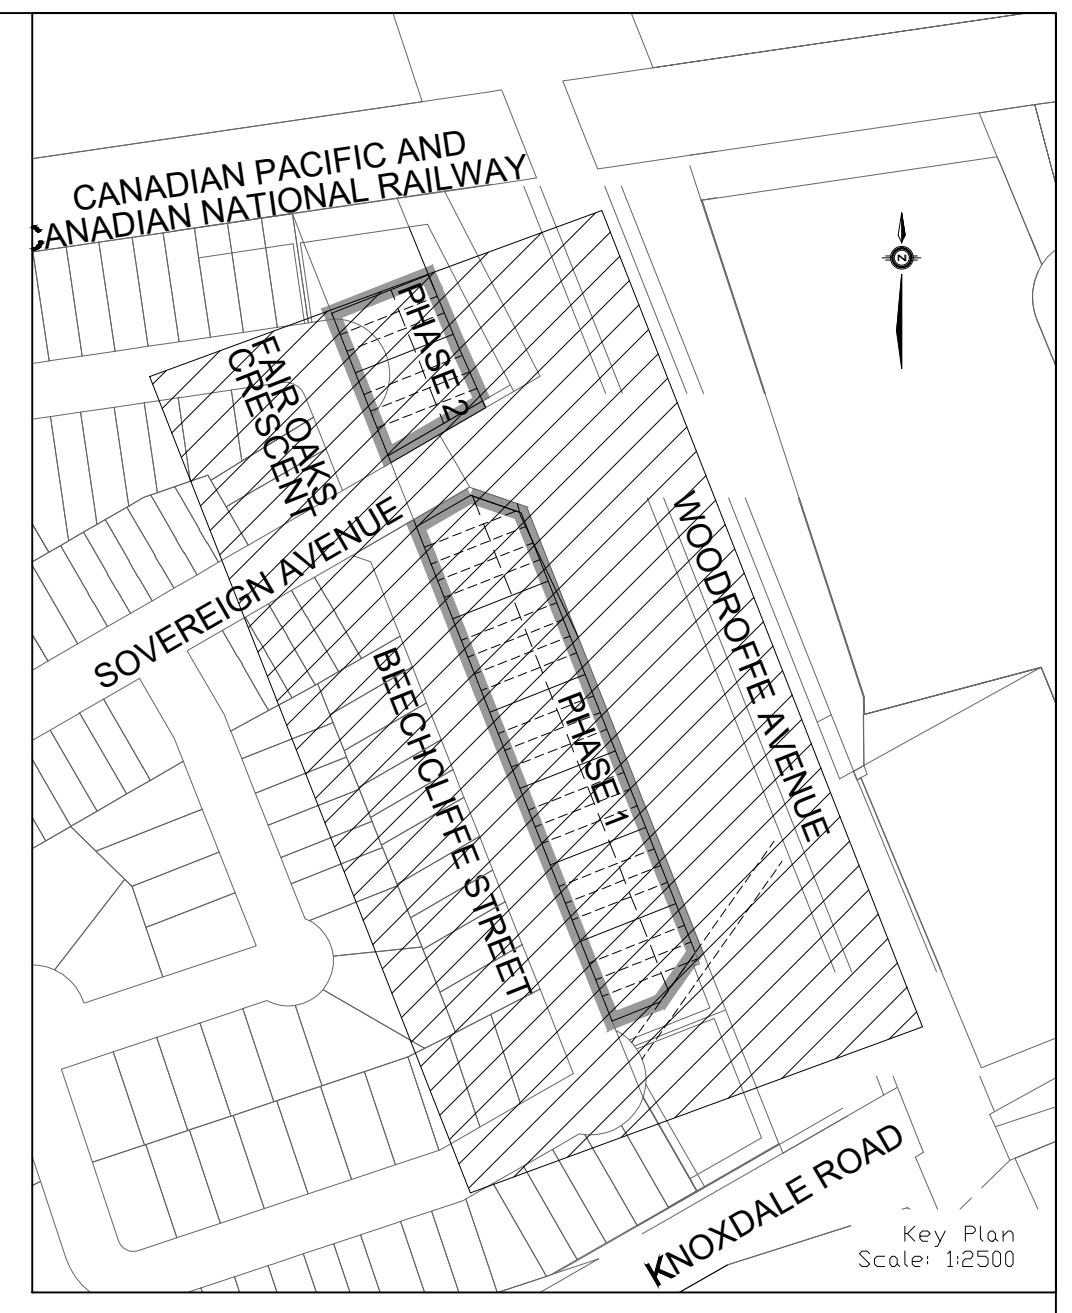

TOPOGRAPHIC INFORMATION
 TOPOGRAPHIC INFORMATION PROVIDED BY CITY OF OTTAWA, PROJECT 40 BEECHCLIFFE STREET, SURVEY DATED JANUARY 2025. ADDITIONAL TOPOGRAPHIC INFORMATION PROVIDED BY AOV LTD., PROJECT No. 25159-25, SURVEY DATED MAY 2025 AND JUNE 2025.

LEGAL INFORMATION
 REGISTERED PLAN PROVIDED BY AOV LTD., PROJECT No. 25159-25, RECEIVED ON MAY 14, 2025.

ELEVATION NOTE
 ELEVATIONS SHOWN ON THIS PLAN ARE GEODETIC AND ARE REFERRED TO THE CGVD28 GEODETIC DATUM. SITE BENCH MARK ON TOP OF FIRE SPRINKLE FRONTING CURB, ADDRESS 33 BEECHCLIFFE STREET, ELEVATION=88.966m.

| No. | BY | DATE | DESCRIPTION |
|-----|------|----------|-------------------|
| 6 | W.L. | 26-03-05 | UPDATE FOR SPA |
| 5 | W.L. | 26-02-17 | 4th SUBMISSION |
| 4 | W.L. | 25-09-15 | 3rd SUBMISSION |
| 3 | W.L. | 25-08-01 | 2nd SUBMISSION |
| 2 | W.L. | 25-07-15 | ISSUED FOR TENDER |
| 1 | W.L. | 25-06-20 | 1st SUBMISSION |

Ottawa CITY OF OTTAWA

PROJECT No. 24-1416

W. LIU
 LICENSED PROFESSIONAL ENGINEER
 100167932
 26-05-05
 PROVINCE OF ONTARIO

HABITAT FOR HUMANITY 40 BEECHCLIFFE STREET

DSEL 120 Iber Road, Unit 103
 Stittsville, ON K2S 1E9
 Tel: (613) 836-0856
 Fax: (613) 836-7183
 www.DSEL.ca

STORM DRAINAGE PLAN

| | | |
|-------------------|------------------|-----------|
| DRAWN BY: A.S. | CHECKED BY: W.L. | SHEET NO. |
| DESIGNED BY: A.S. | CHECKED BY: | 9 OF 12 |
| SCALE: 1:500 | DATE: JUNE 2025 | |

CITY PLAN No. 19322
 CITY FILE No. D07-12-25-0091