



NOT FOR CONSTRUCTION


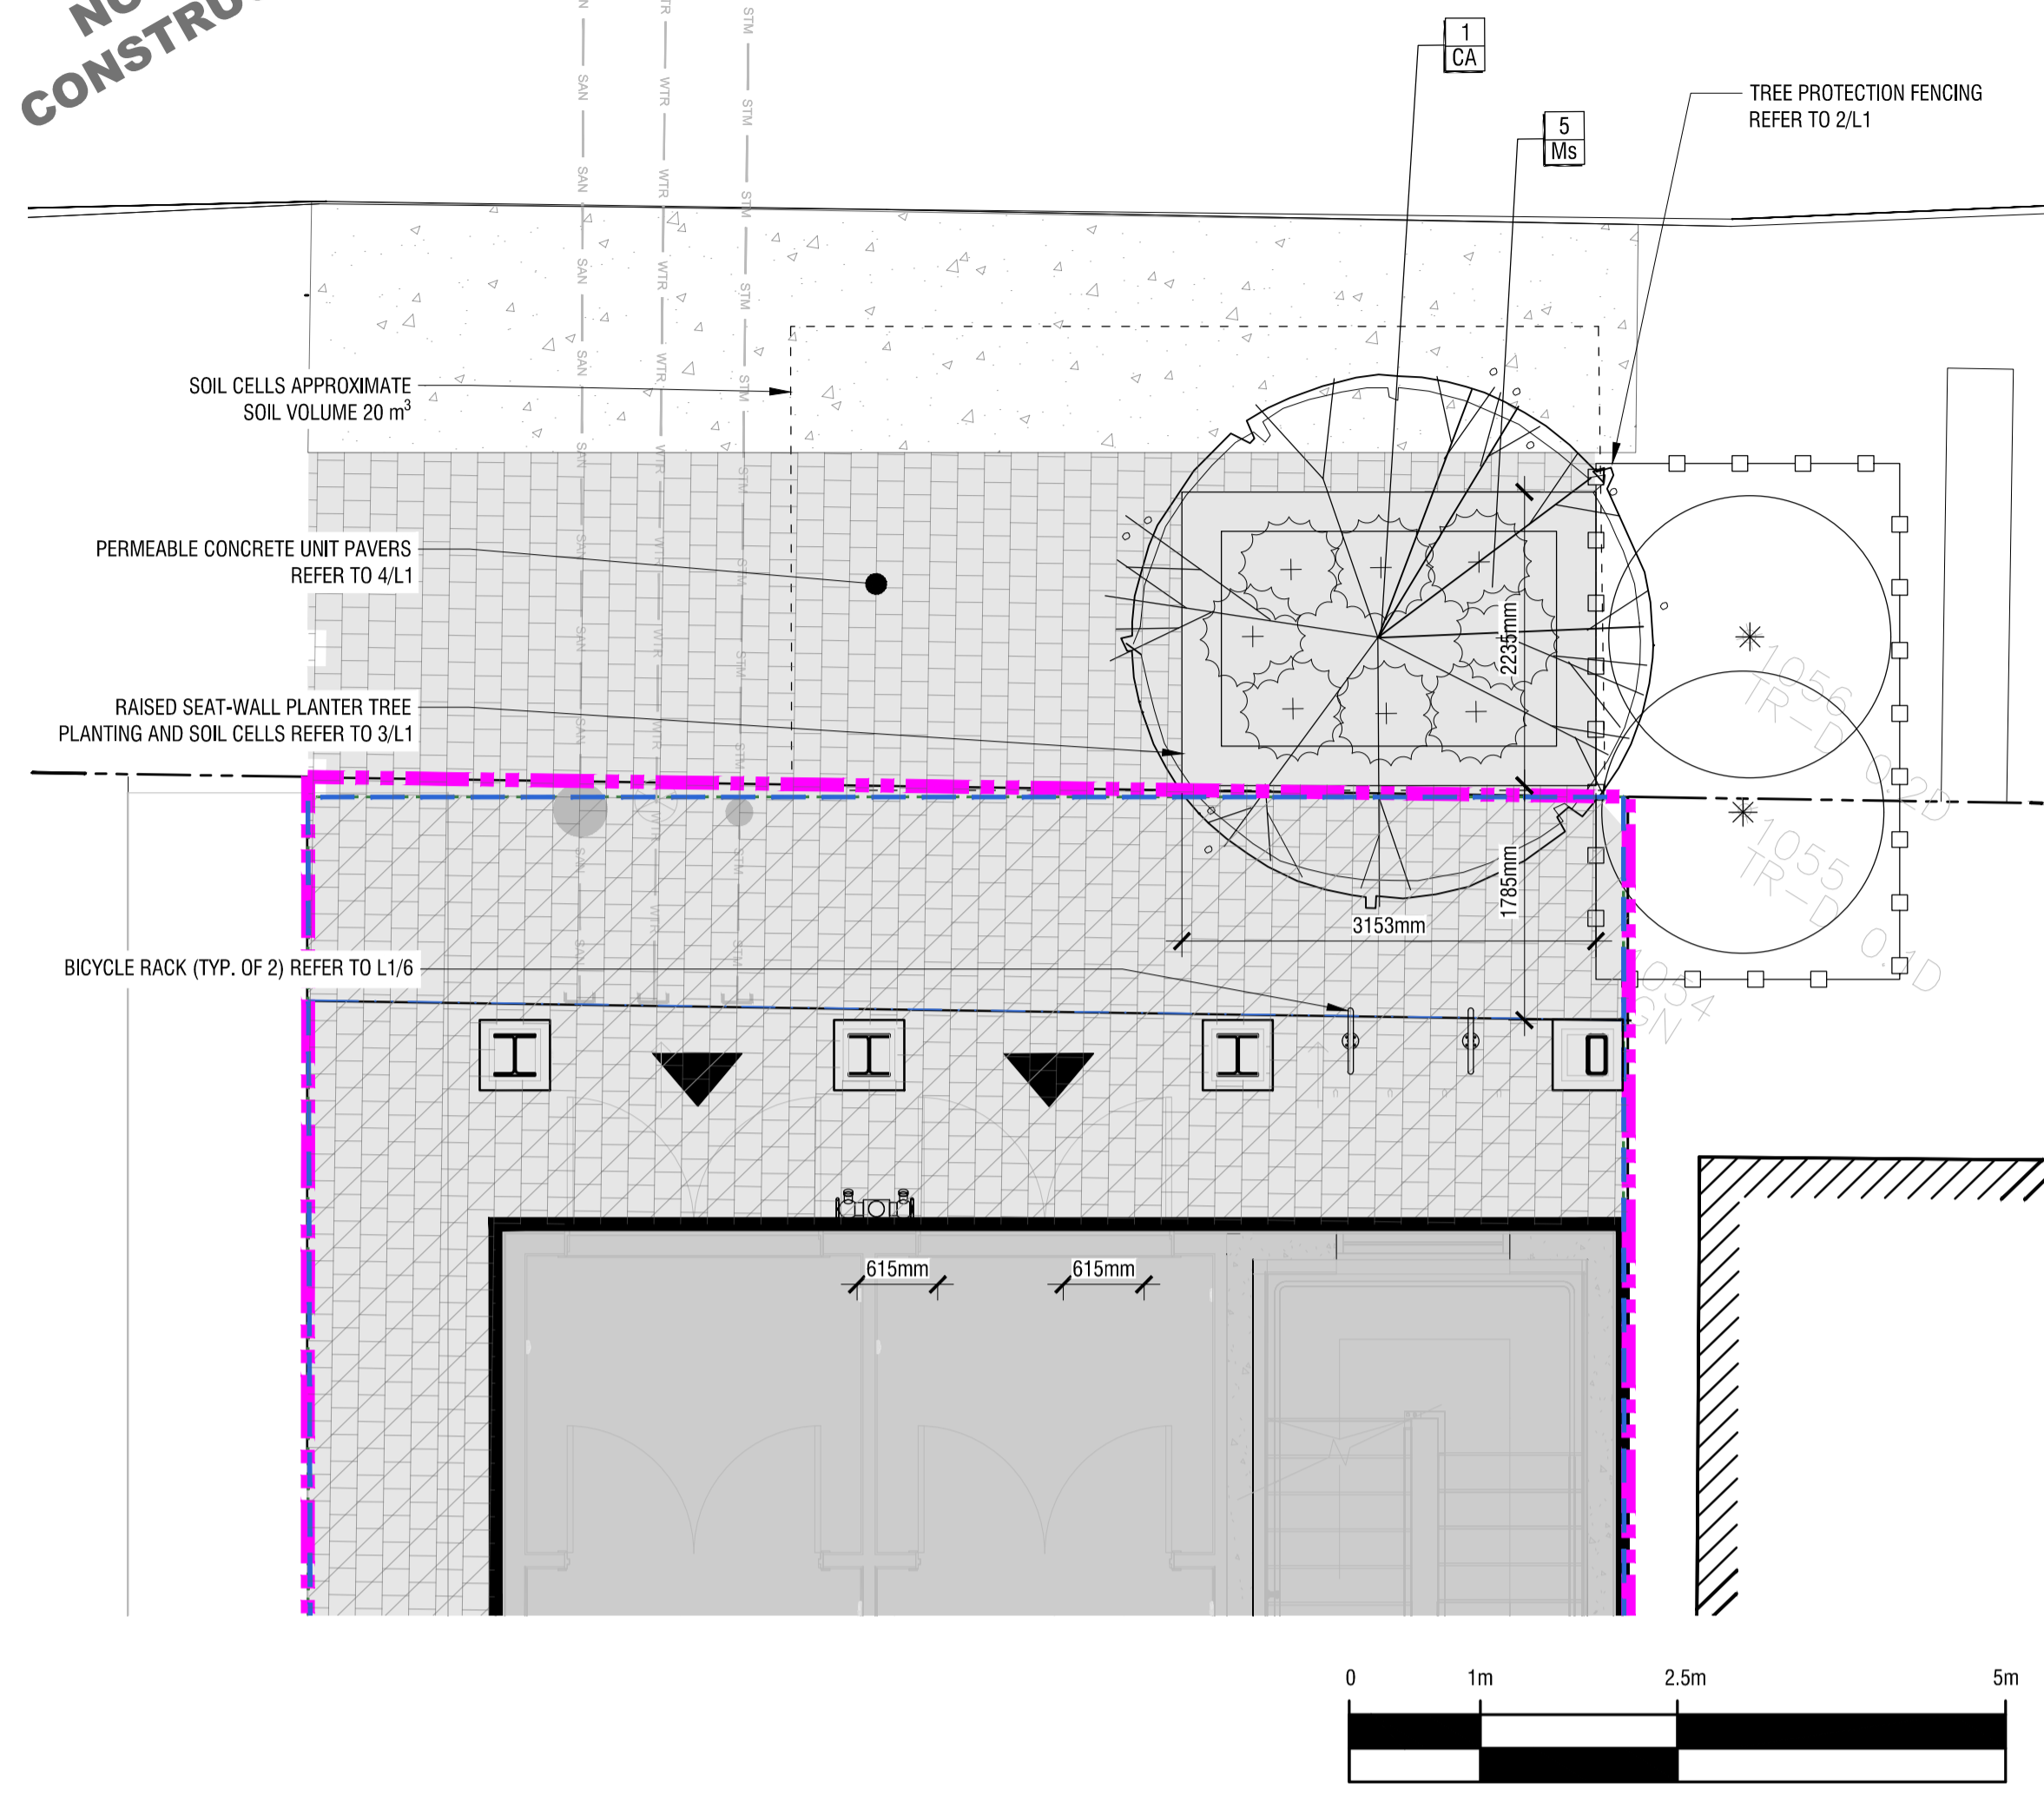


PLANTING SCHEDULE					
KEY	QTY.	BOTANICAL NAME	COMMON NAME	SIZE / CONDITION / SPACING	NATIVE SPECIES
DECIDUOUS TREES					
CA	1	Cornus alternifolia	Pagoda Dogwood	60mm cal. / W.B., (tree form, specimen)	Yes
SHRUBS / GRASSES / PERENNIALS					
Ms	8	Matteuccia struthiopteris	ostrich Fern	#1 Pot / 45cm o.c.	Yes

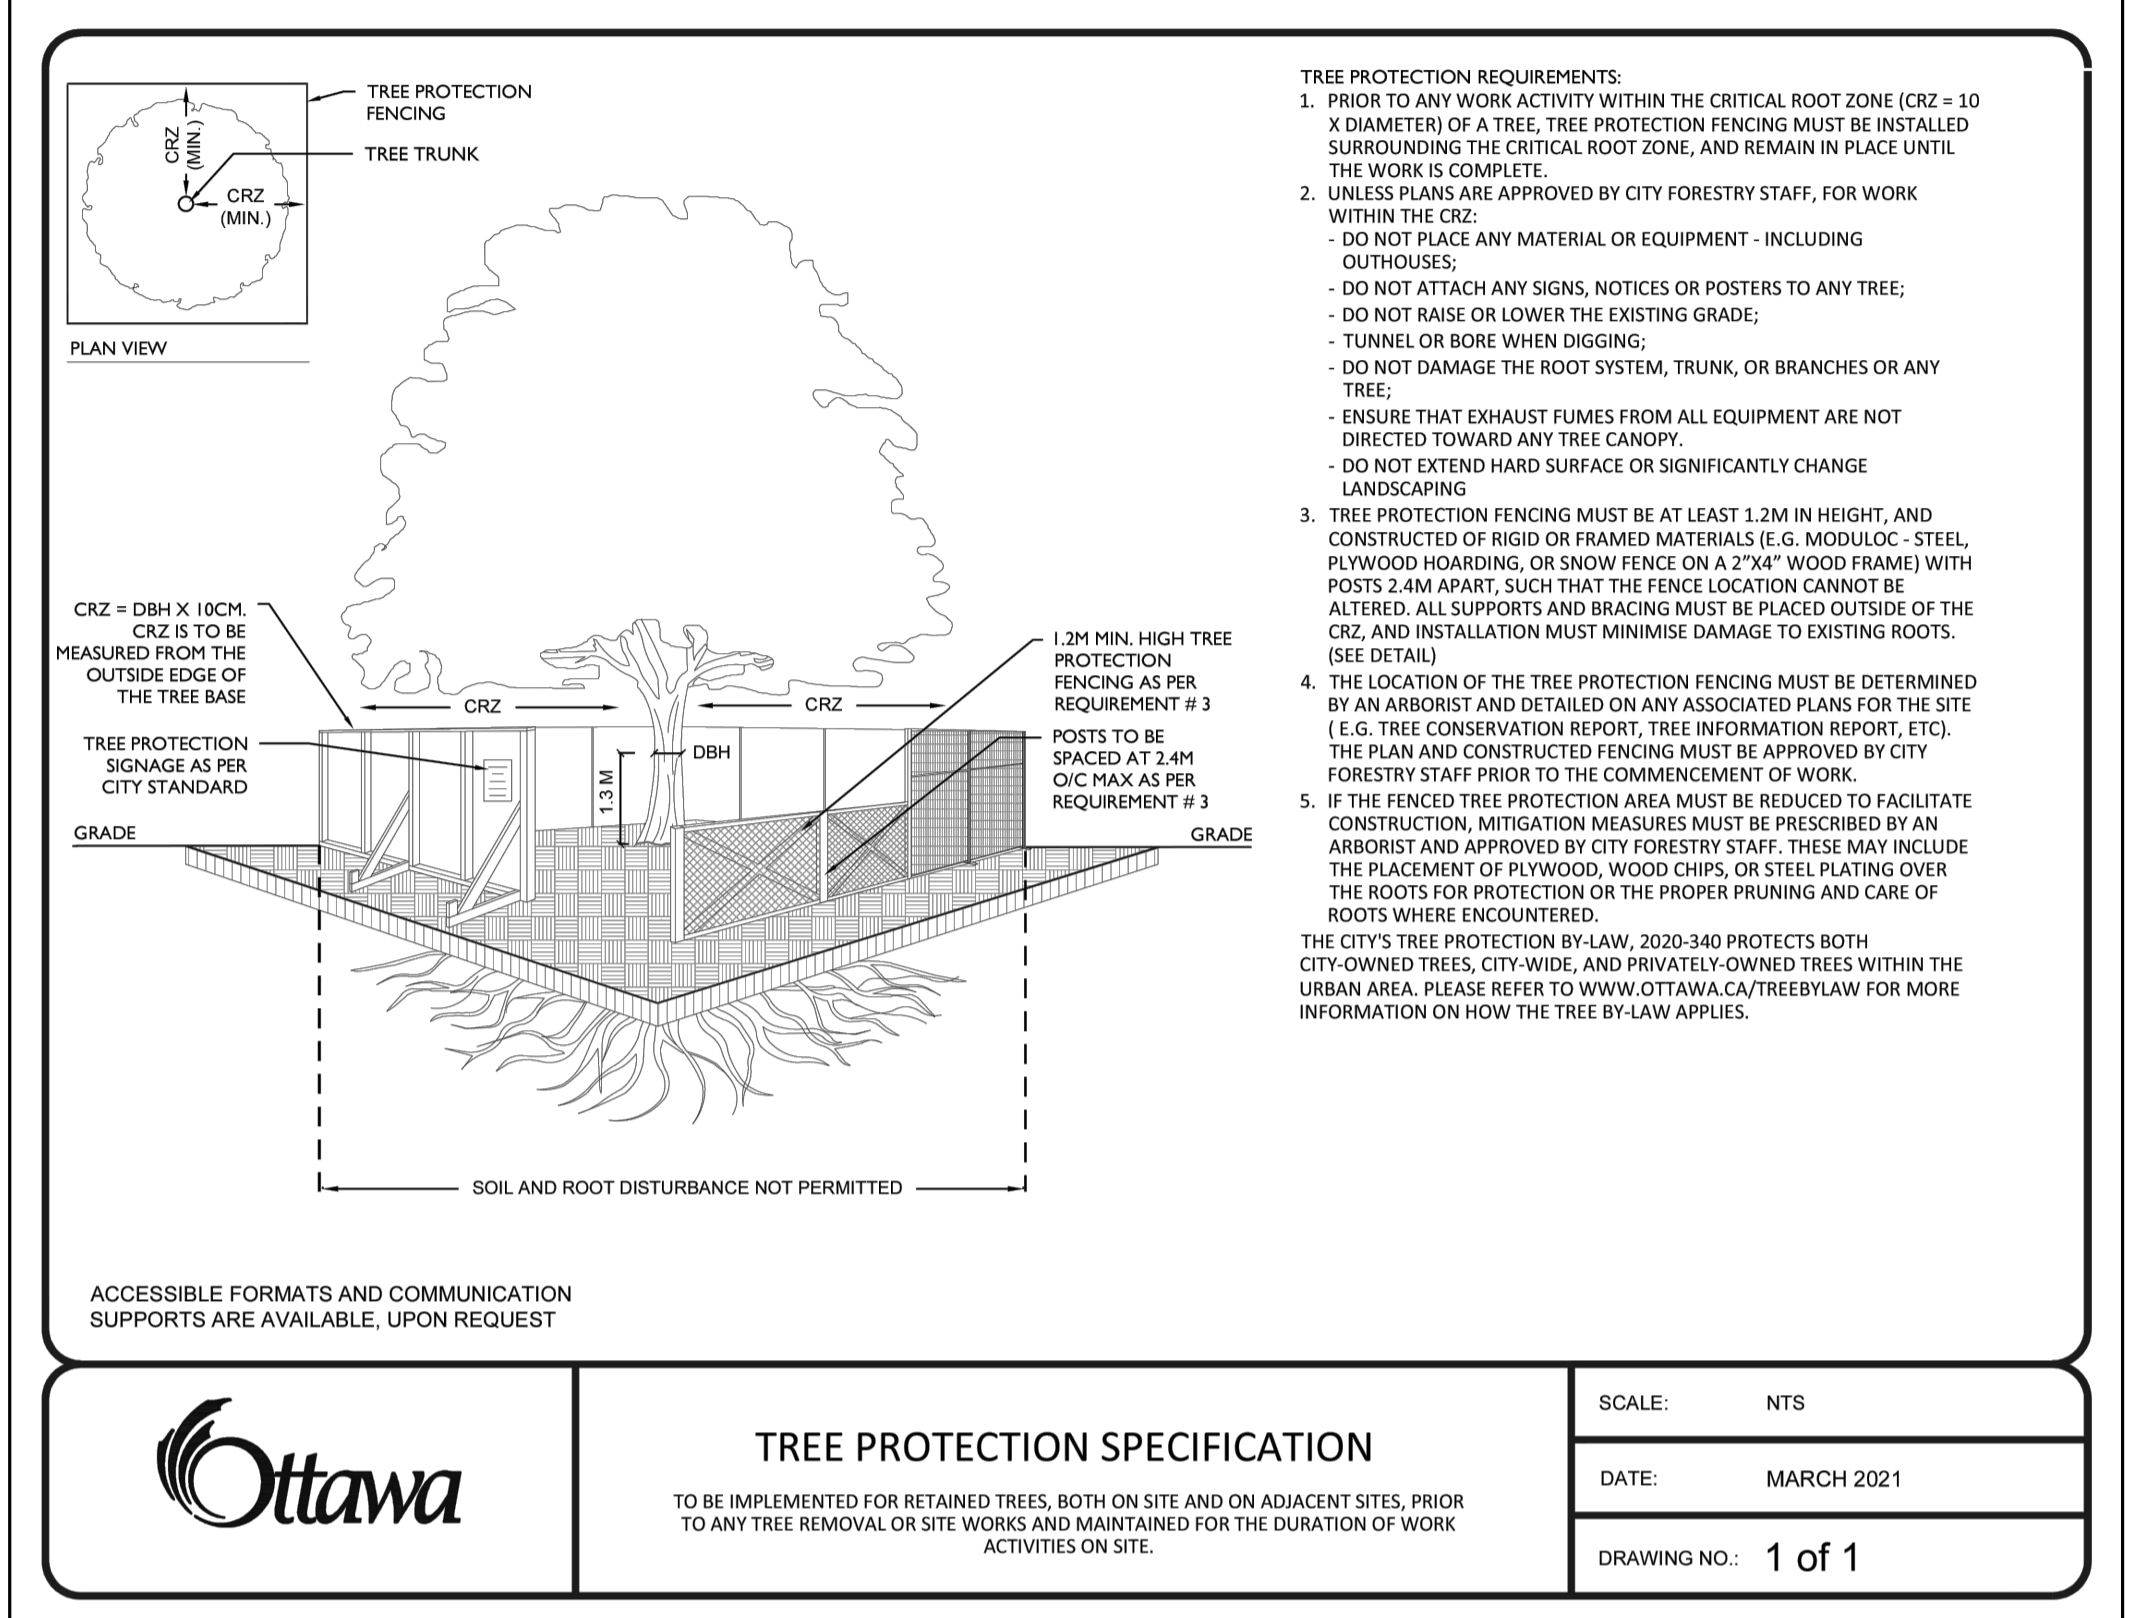

1 LANDSCAPE PLANTING PLAN
L1 1:50


2 CITY OF OTTAWA TREE PROTECTION DETAIL
L1 NTS

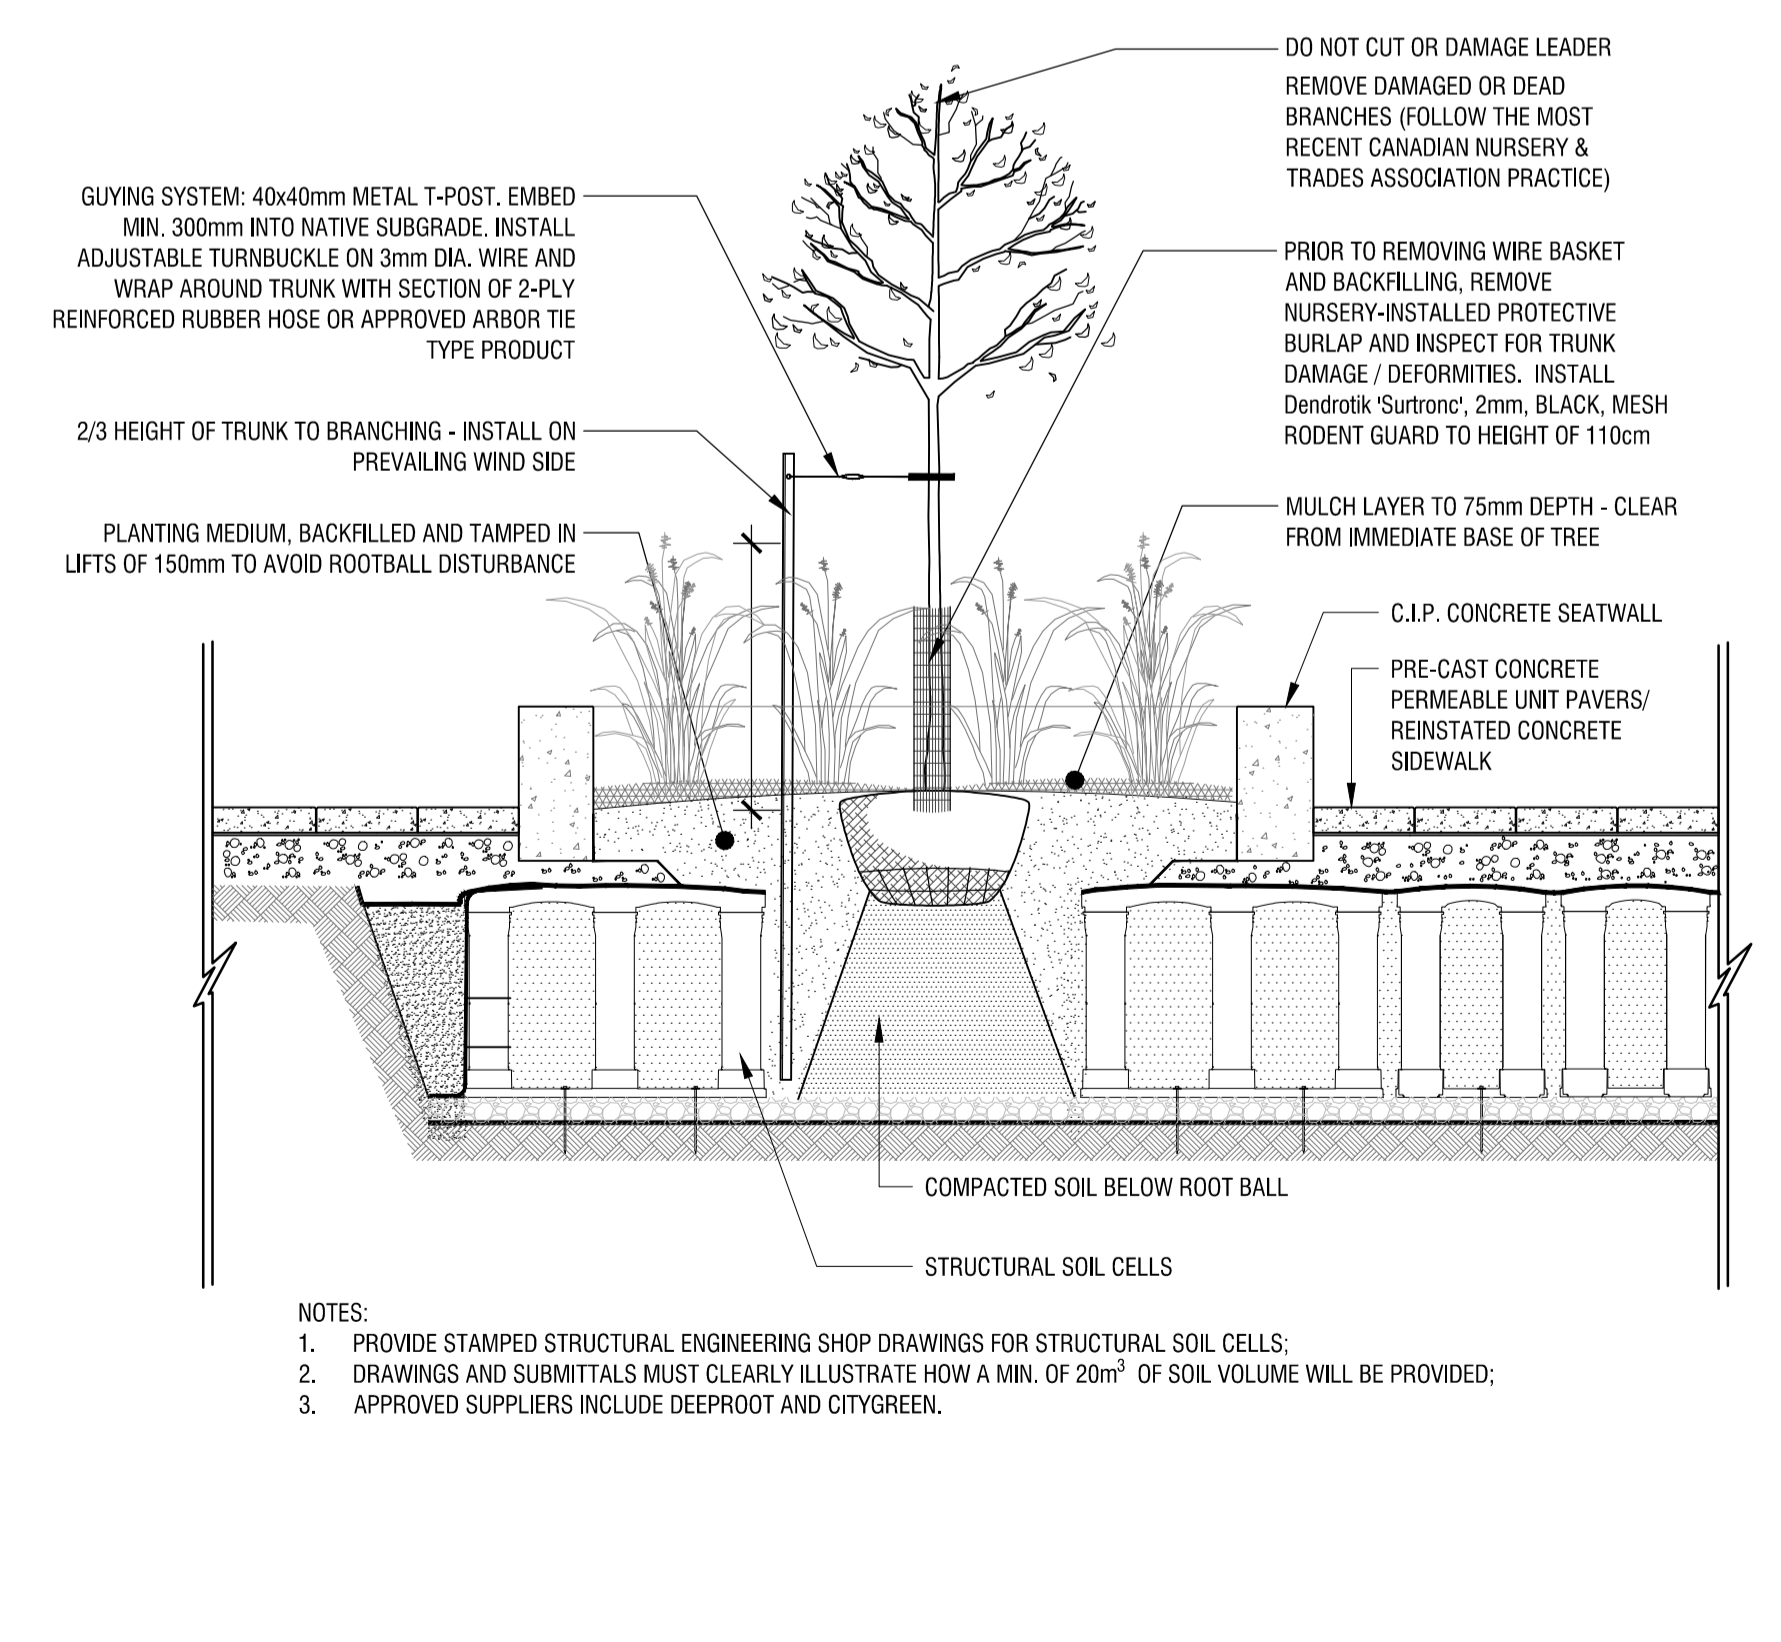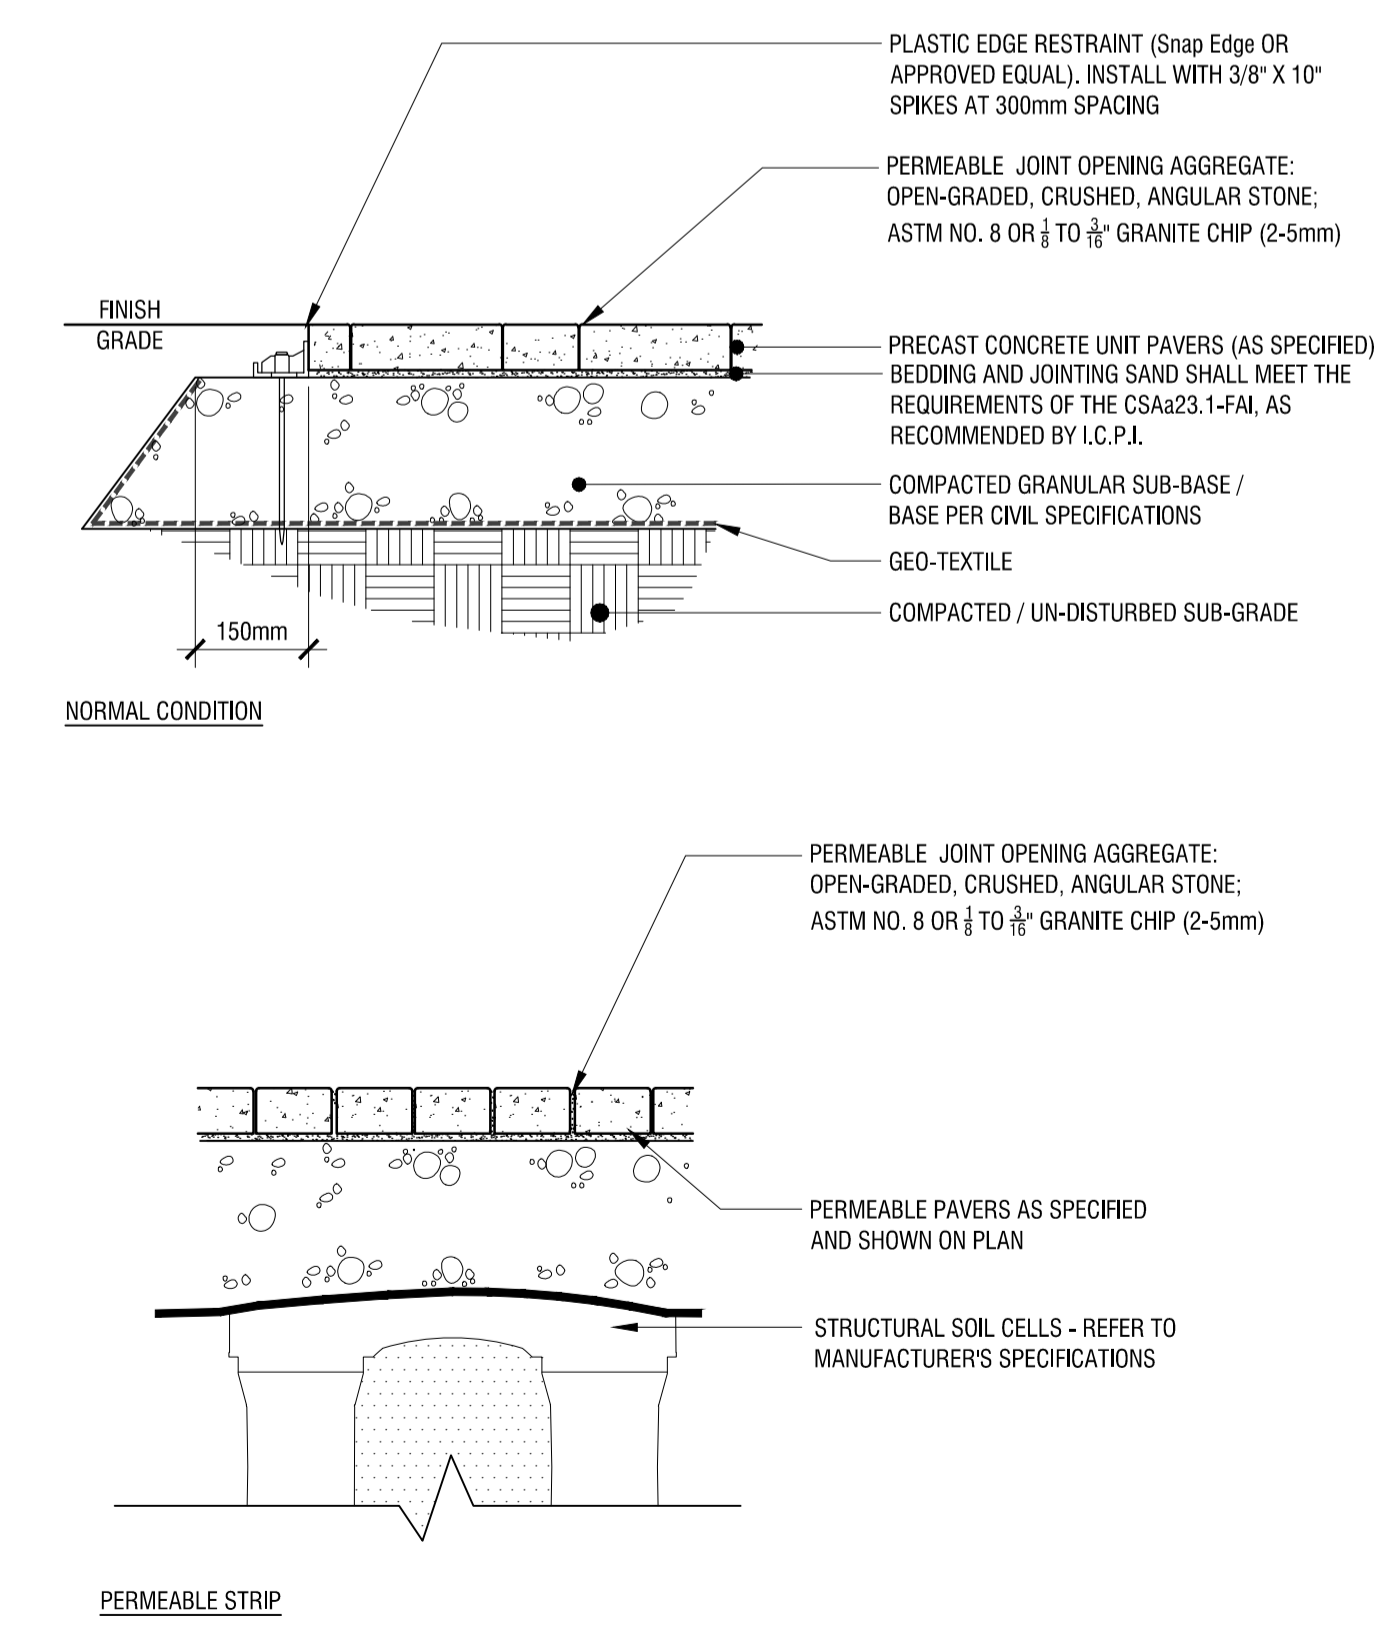

3 CONCRETE UNIT PAVERS
L1 NTS



4 RAISED SEAT-WALL PLANTER
L1 NTS

5 PERENNIAL PLANTING
L1 NTS

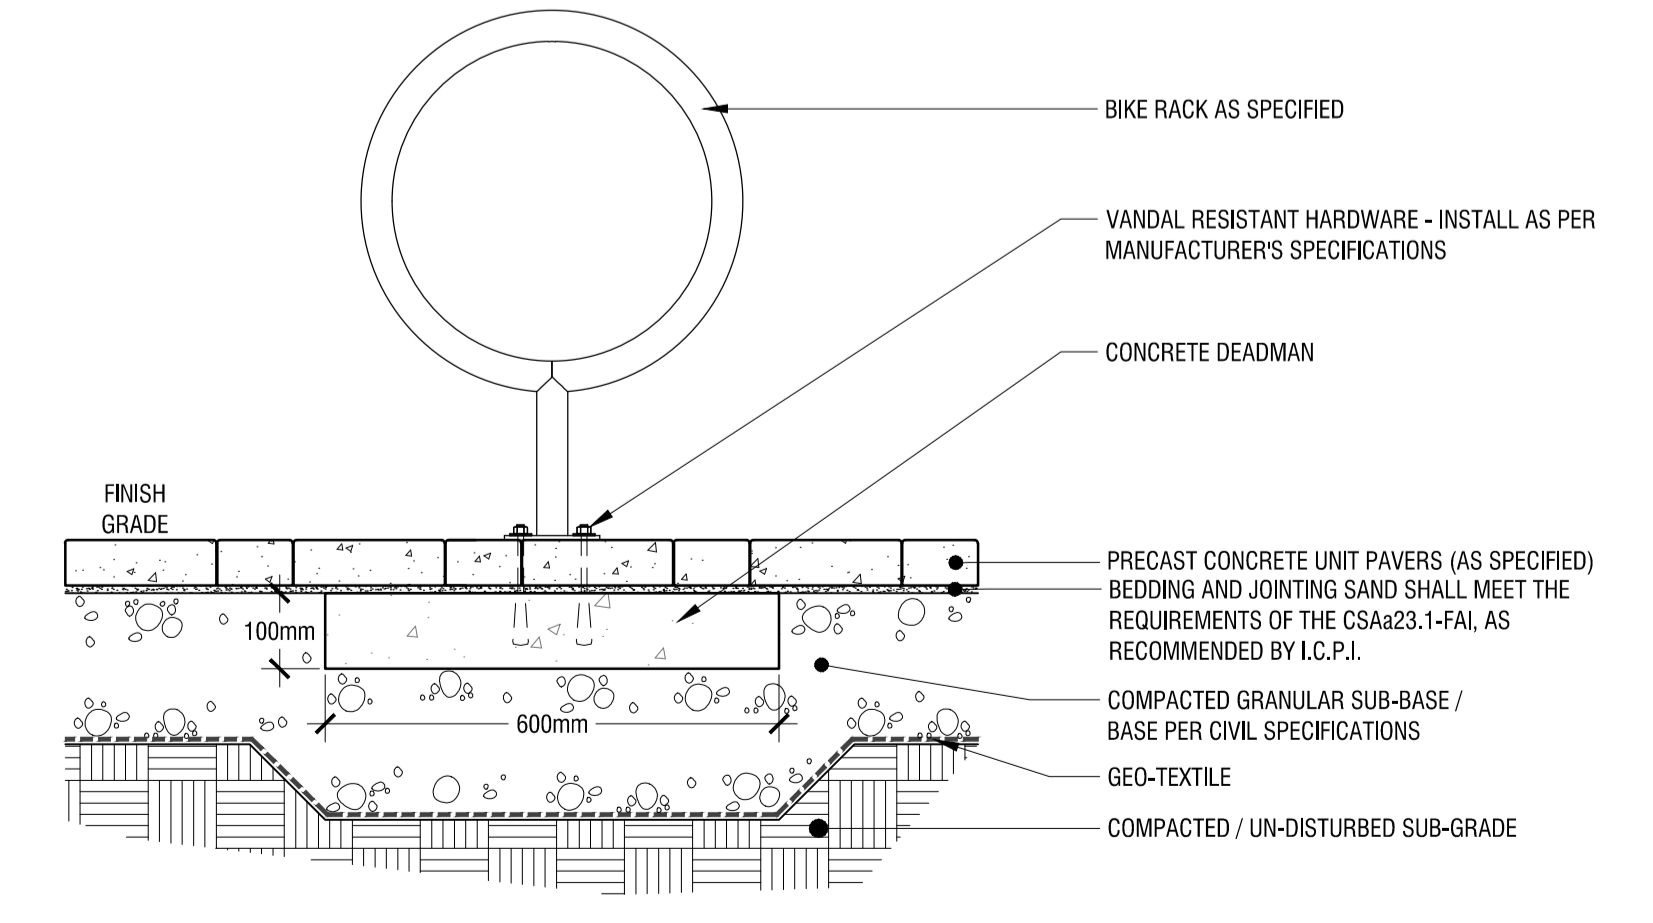


6 BICYCLE RACK
L1 NTS

Copyright Reserved
The Copyrights to all designs and drawings are the property of Fotenn Consultants Inc. Unauthorized reproduction or use is forbidden. DO NOT SCALE DRAWING.
Copyright réservés
Les droits d'auteur à tous les modèles et dessins sont la propriété de Fotenn Consultants Inc. Reproduction ou utilisation non autorisée est interdite. NE PAS L'ÉCHELLE DE DESSIN.

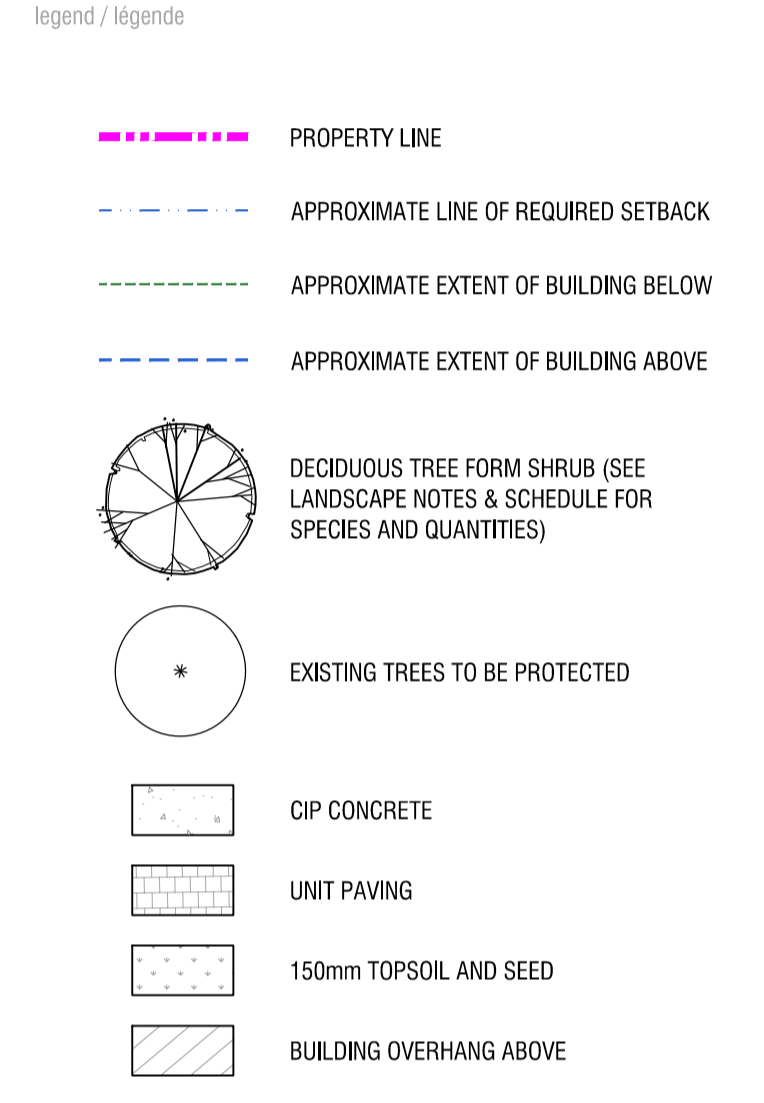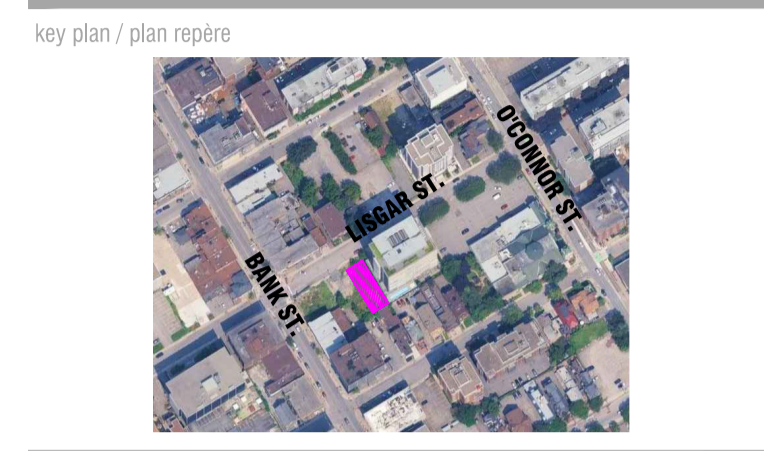

rev'n	description / la description	yyyy/mm/dd
05	re-issue for Site Plan Control	2026/05/26
04	re-issue for coordination	2026/02/20
03	re-issue for Site Plan Control	2025/12/01
02	issue for Site Plan Control	2025/10/28
01	issue for Site Plan Control	2025/07/28
00	issue for Client review	2025/06/10

FOTENN Planning + Design
420 O'Connor Street
Ottawa, ON, CANADA K2P 1W4
613.730.5709
fotenn.com

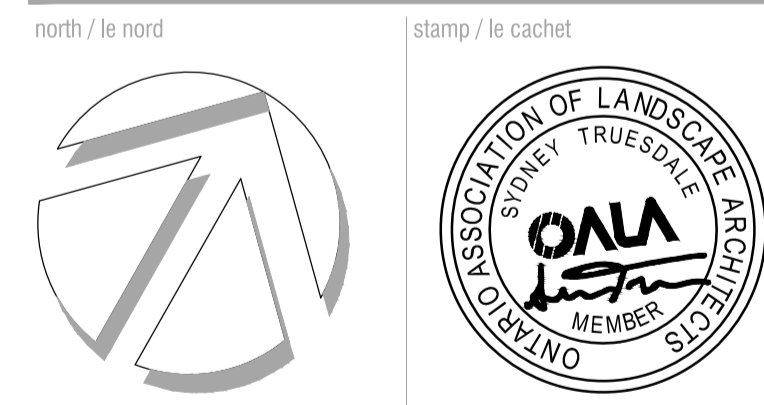

312 Lisgar St.
drawing / dessin

LANDSCAPE PLAN
designed / conçu: ST / DF
drawn / dessiné: ST
reviewed / examiné: DF
date: MAY 2025
project number / No. du projet

drawing number / No. du dessin
L1

PLOT INFORMATION: DWG NAME: P:\PROJECTS\Islam Care Centre\312 Lisgar\Plan and Schedule.dwg; Drawing\312 Lisgar; SHEET: SITE PLAN; PLOT DATE: 2026-05-25 12:01:04 PM; SHEET SIZE: ISO (all units in (mm) or (ft, in)); PLOTTED BY: Sydney Masella; LAST SAVED BY: masella