


# ISLAM CARE CENTER

312 LISGAR STREET, OTTAWA, ON  
ISSUED FOR REVISED SCA SUBMISSION

DATE: 2026-05-28




LIST OF DRAWINGS	
SHEET NUMBER	SHEET NAME
A000	COVER SHEET
A001	NOT USED
A002	NOT USED
A003	NOT USED
A004	NOT USED
A005	NOT USED
A006	NOT USED
A007	NOT USED
A008	NOT USED
A009	NOT USED
A100	LEVEL 0 - BASEMENT FLOOR PLAN
A101	LEVEL 1 - GROUND FLOOR PLAN
A102	LEVEL 2 - SECOND FLOOR PLAN
A103	LEVEL 3 - THIRD FLOOR PLAN
A104	PARTIAL ROOF PLAN
A105	TOP ROOF PLAN
A110	NOT USED
A111	NOT USED
A112	NOT USED
A113	NOT USED
A114	NOT USED
A300	NORTH AND SOUTH ELEVATIONS
A301	WEST ELEVATION
A302	EAST ELEVATION

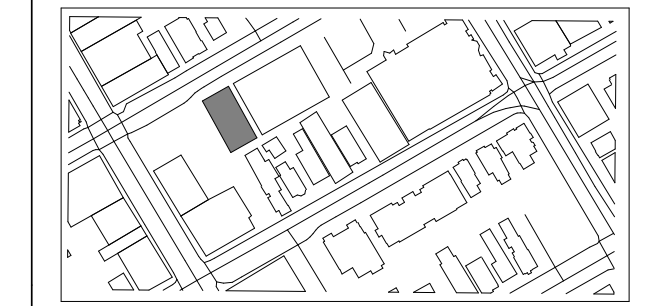

No.	Description	Date
05	ISSUED FOR REVISED SCA SUBMISSION	2026-05-28
04	66% REVISED DESIGN DEVELOPMENT	2026-03-16
03	66% DESIGN DEVELOPMENT	2025-11-12
02	33% REVISED SCHEMATIC DESIGN	2025-07-01
01	33% SCHEMATIC DESIGN	2025-04-15

All measurements are to be checked and verified on site by contractor before proceeding with the work. Do not scale the drawings.

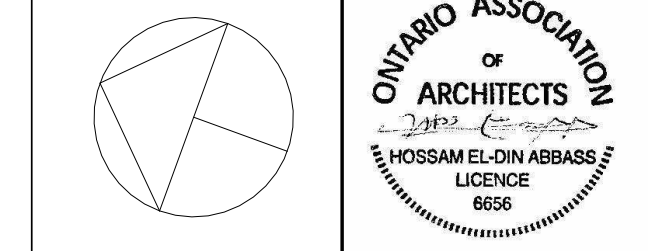

**ARCHICANA**

Consultant:

Project Name  
**ISLAM CARE CENTRE**

Project number  
**2501-00**

Client:  
**ISLAM CARE CENTRE**

Drawn by <b>SA/HQ</b>	Date <b>JULY 01/25</b>
--------------------------	---------------------------

Checked by <b>HA</b>	Scale
-------------------------	-------

Sheet Name  
**COVER SHEET**

Sheet Number  
**A000**

ARCHITECT AND PRIME CONSULTANT:



323 VENTANNA WAY  
OTTAWA, ON, K2J 0Y1  
PHONE: (613) 800-2340  
info@archicana.com  
www.archicana.com

PLANNER:



420 O'Connor St.  
Ottawa, ON K2P 1W4  
PHONE: (613) 730-5709  
info@fotenn.com

STRUCTURAL ENGINEERING:



PHONE: (343) 342-3800  
info@structable.ca  
www.structable.ca

CIVIL ENGINEERING:



5430 CANOTEK ROAD,  
OTTAWA, ON, K1J 9G2  
PHONE: (613) 842-3434  
www.lrl.ca

MECHANICAL & ELECTRICAL ENGINEERING:





PHONE: (613) 417-1756  
asalah@alfaplus.ca  
www.alfaplus.ca

CODE CONSULTANT:



15 Capella Ct #130,  
Nepean, ON K2E 7X1,  
PHONE: (613) 247-1313  
info@lrifire.com  
lrifire.com/

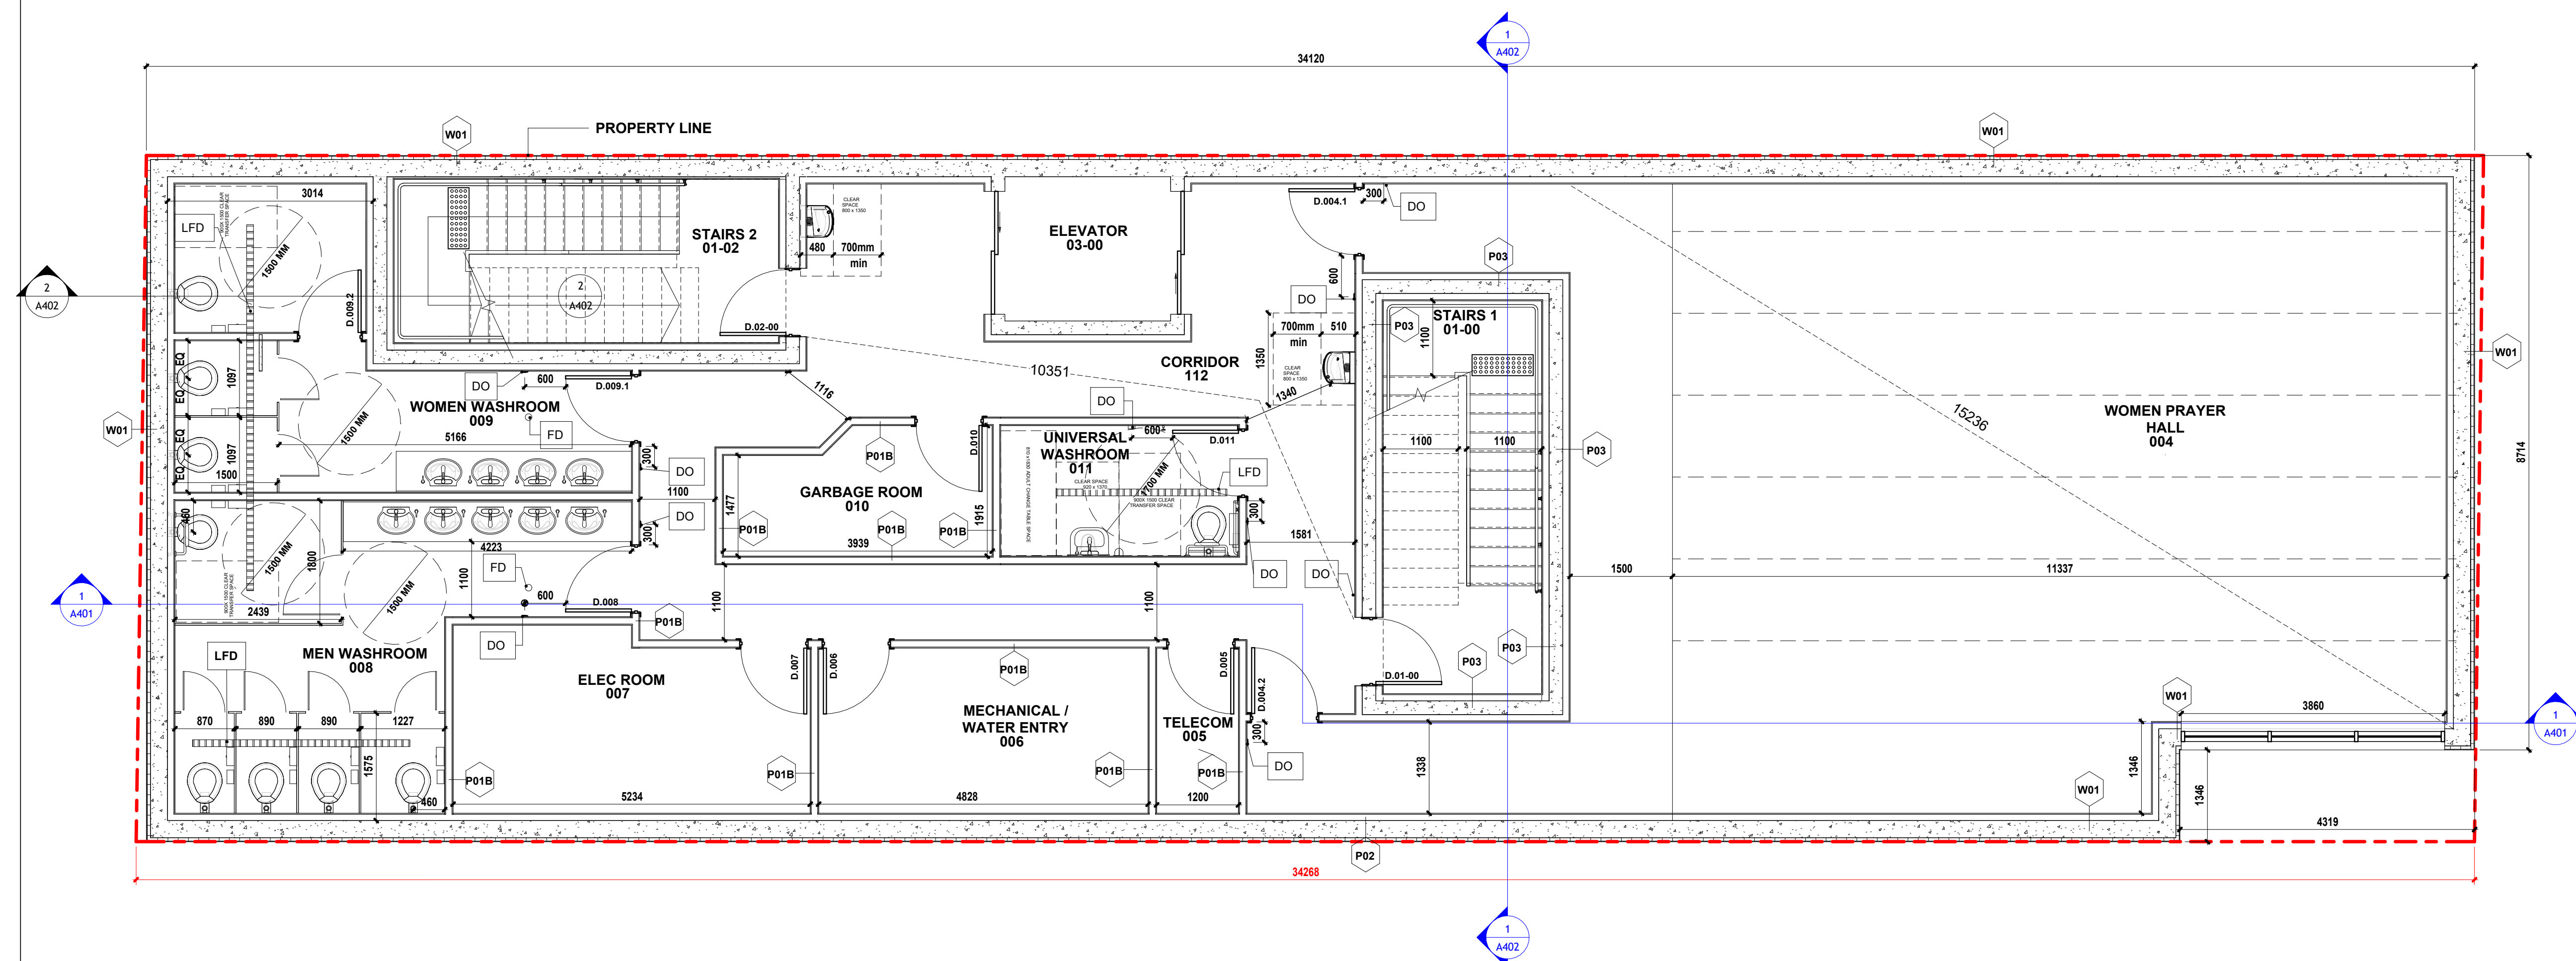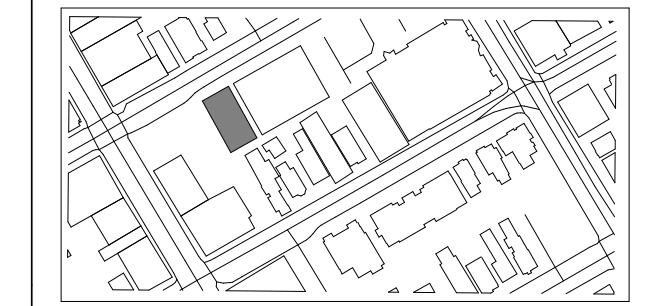


**LEGEND:**

- FD 100 MM DIAMETER FLOOR DRAIN
- LFD 100 MM LINEAR FLOOR DRAIN
- DO DOOR OPERATOR

\* ALL INTERIOR PARTITIONS ARE P01A (NON RATED PARTITION) UNLESS OTHERWISE NOTED.

No.	Description	Date
05	ISSUED FOR REVISED SCA SUBMISSION	2026-05-28
04	66% REVISED DESIGN DEVELOPMENT	2026-03-16
03	66% DESIGN DEVELOPMENT	2025-11-12
02	33% REVISED SCHEMATIC DESIGN	2025-07-01
01	33% SCHEMATIC DESIGN	2025-04-15

All measurement are to be checked and verified on site by contractor before proceeding with the work. Do not scale the drawings.

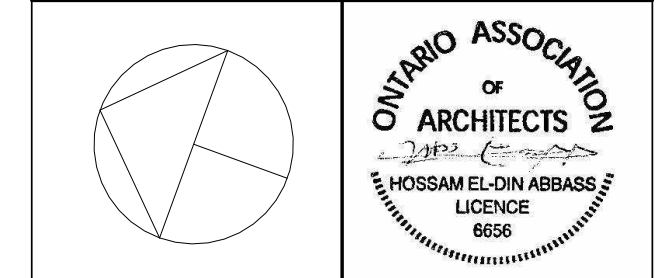

**ARCHICANA**

Consultant:

Project Name:  
**ISLAM CARE CENTRE**

Project number:  
**2501-00**


Client:  
**ISLAM CARE CENTRE**

Drawn by: SA/HQ Date: JULY 01/25

Checked by: HA Scale: 1 : 50


Sheet Name:  
**LEVEL 0 - BASEMENT FLOOR PLAN**

Sheet Number:  
**A100**

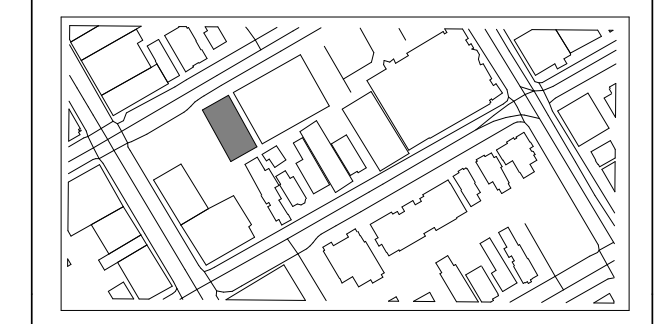

No.	Description	Date
05	ISSUED FOR REVISED SCA SUBMISSION	2026-05-28
04	66% REVISED DESIGN DEVELOPMENT	2026-03-16
03	66% DESIGN DEVELOPMENT	2025-11-12
02	33% REVISED SCHEMATIC DESIGN	2025-07-01
01	33% SCHEMATIC DESIGN	2025-04-15

All measurement are to be checked and verified on site by contractor before proceeding with the work. Do not scale the drawings.

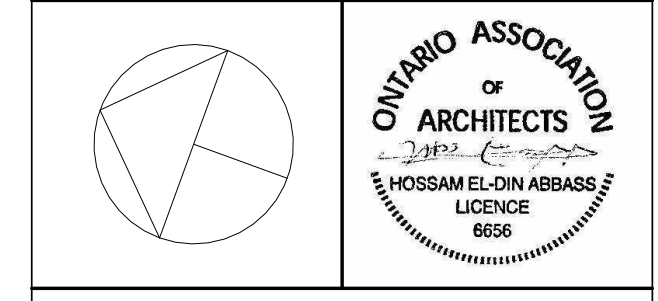

**ARCHICANA**

Consultant:

Project Name:  
**ISLAM CARE CENTRE**

Project number:  
**2501-00**


Client:  
**ISLAM CARE CENTRE**

Drawn by: <b>SA/HQ</b>	Date: <b>JULY 01/25</b>
---------------------------	----------------------------

Checked by: <b>HA</b>	Scale: <b>1 : 50</b>
--------------------------	-------------------------



Sheet Name:  
**LEVEL 1 - GROUND FLOOR PLAN**

Sheet Number:  
**A101**

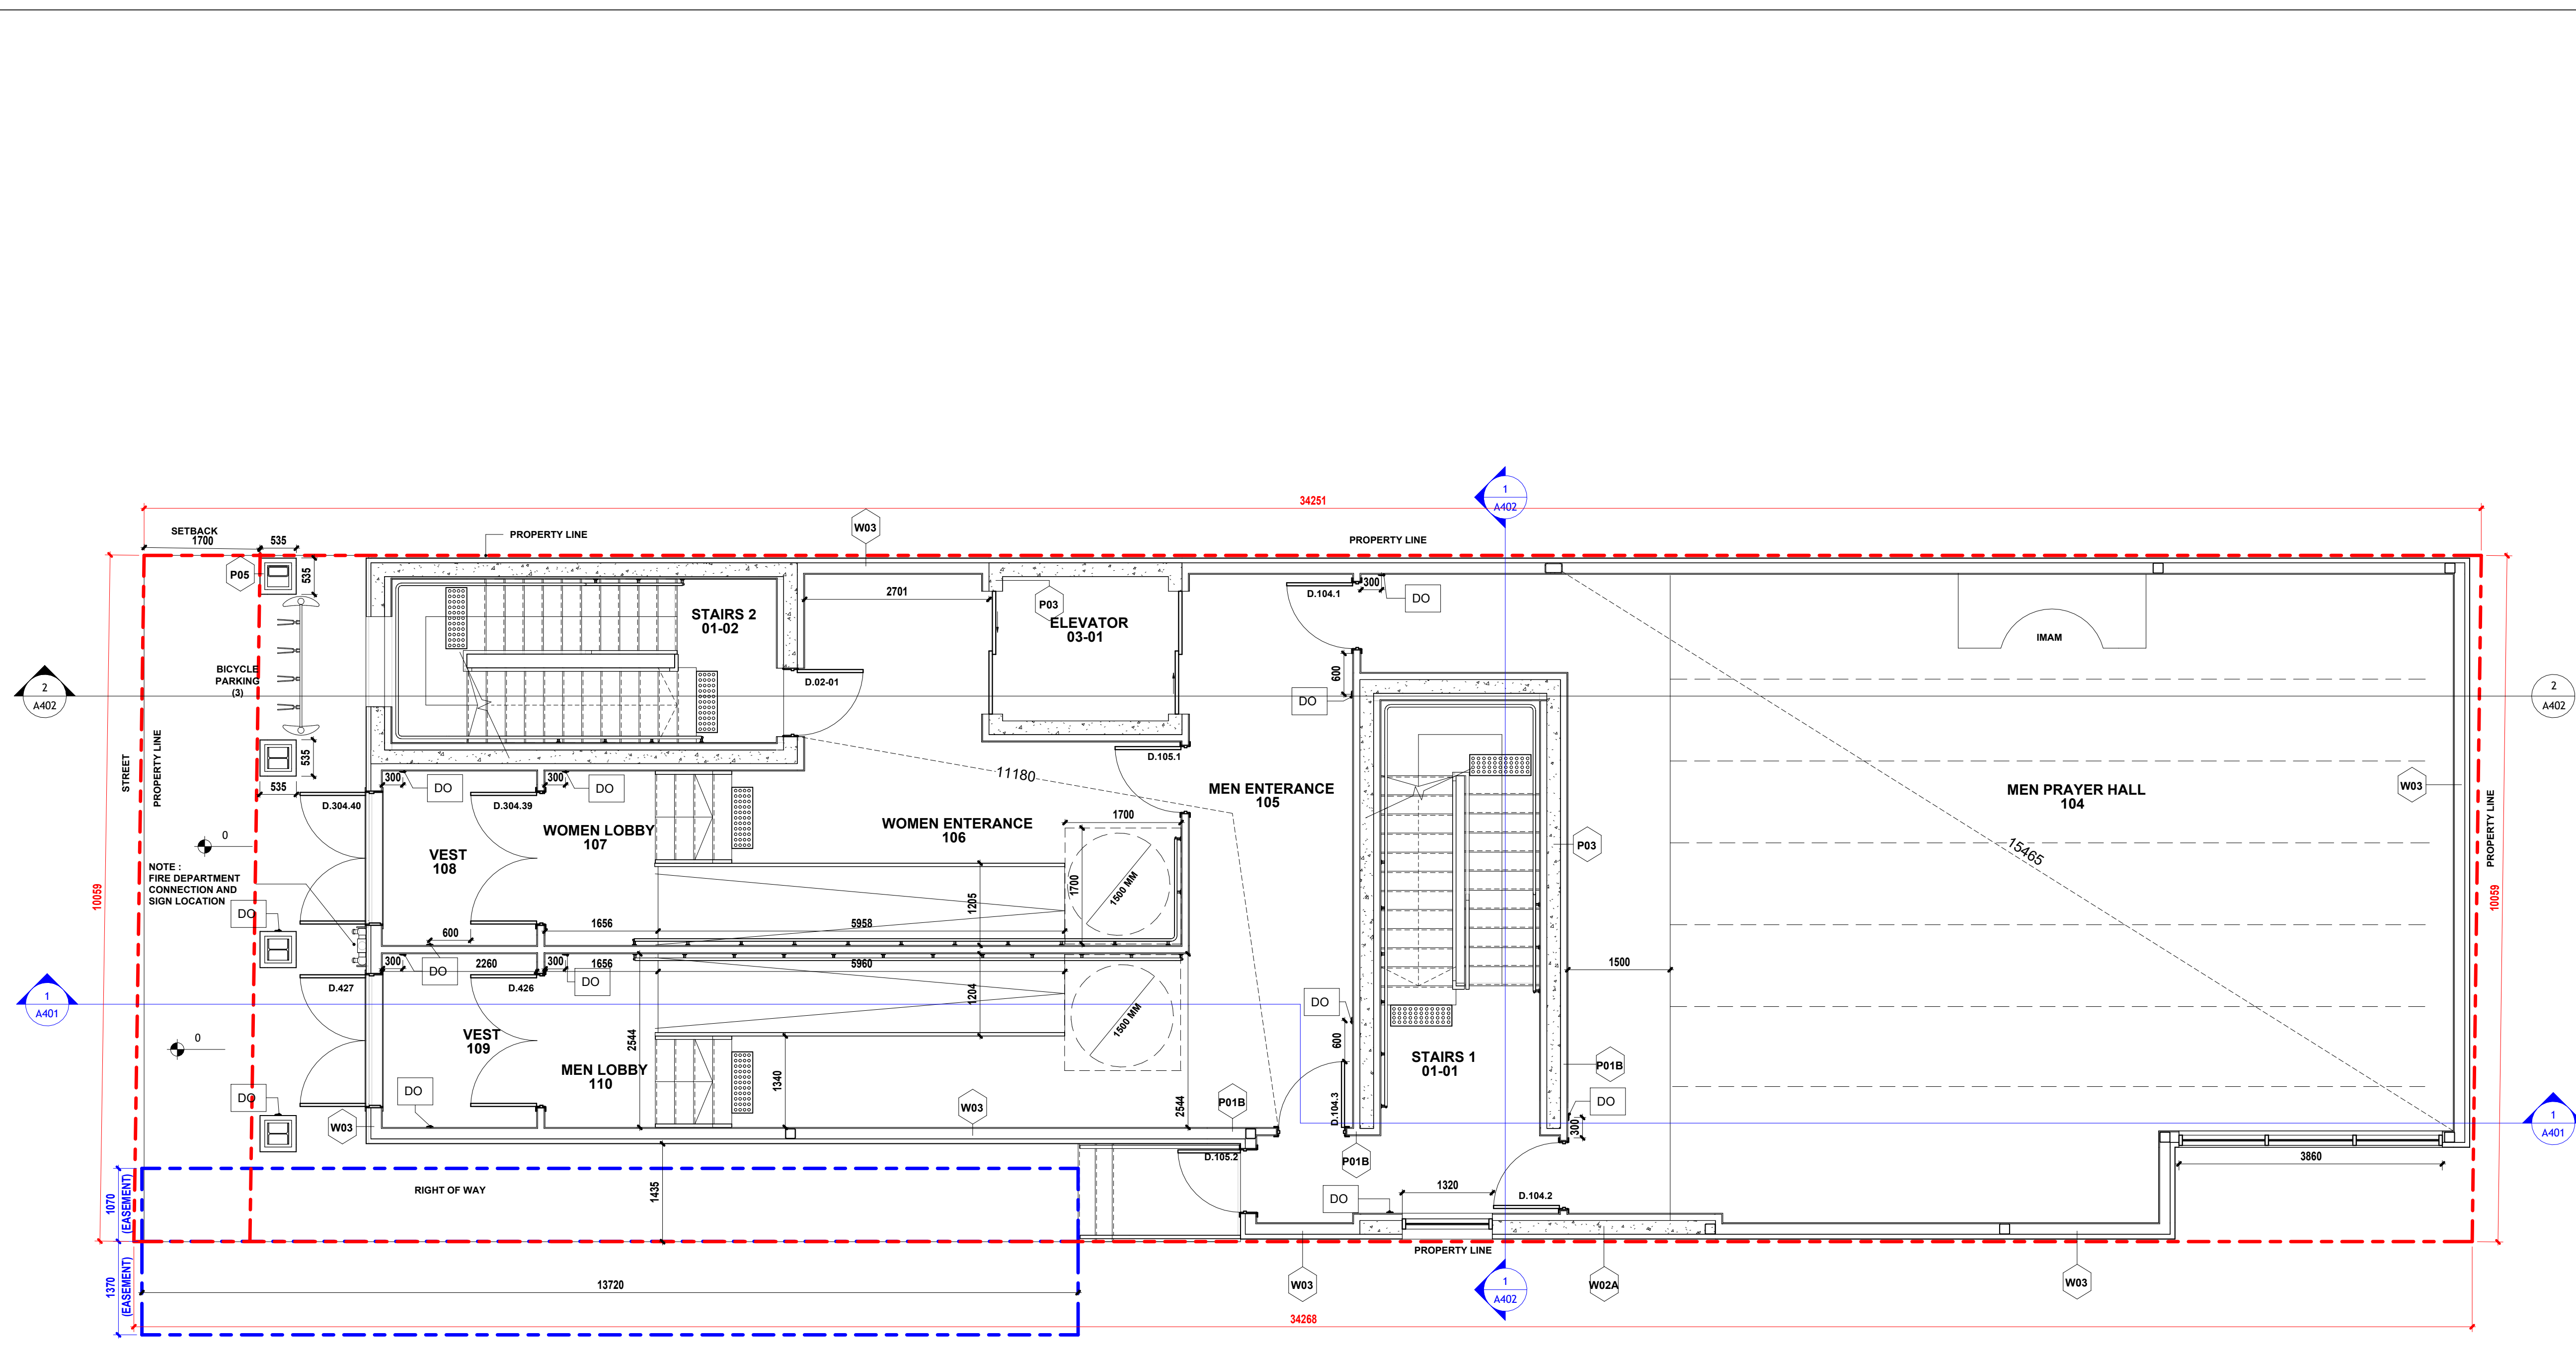

\* ALL INTERIOR PARTITIONS ARE P01A (NON RATED PARTITION) UNLESS OTHERWISE NOTED.


1  
LEVEL1 GROUND FLOOR  
1 : 50

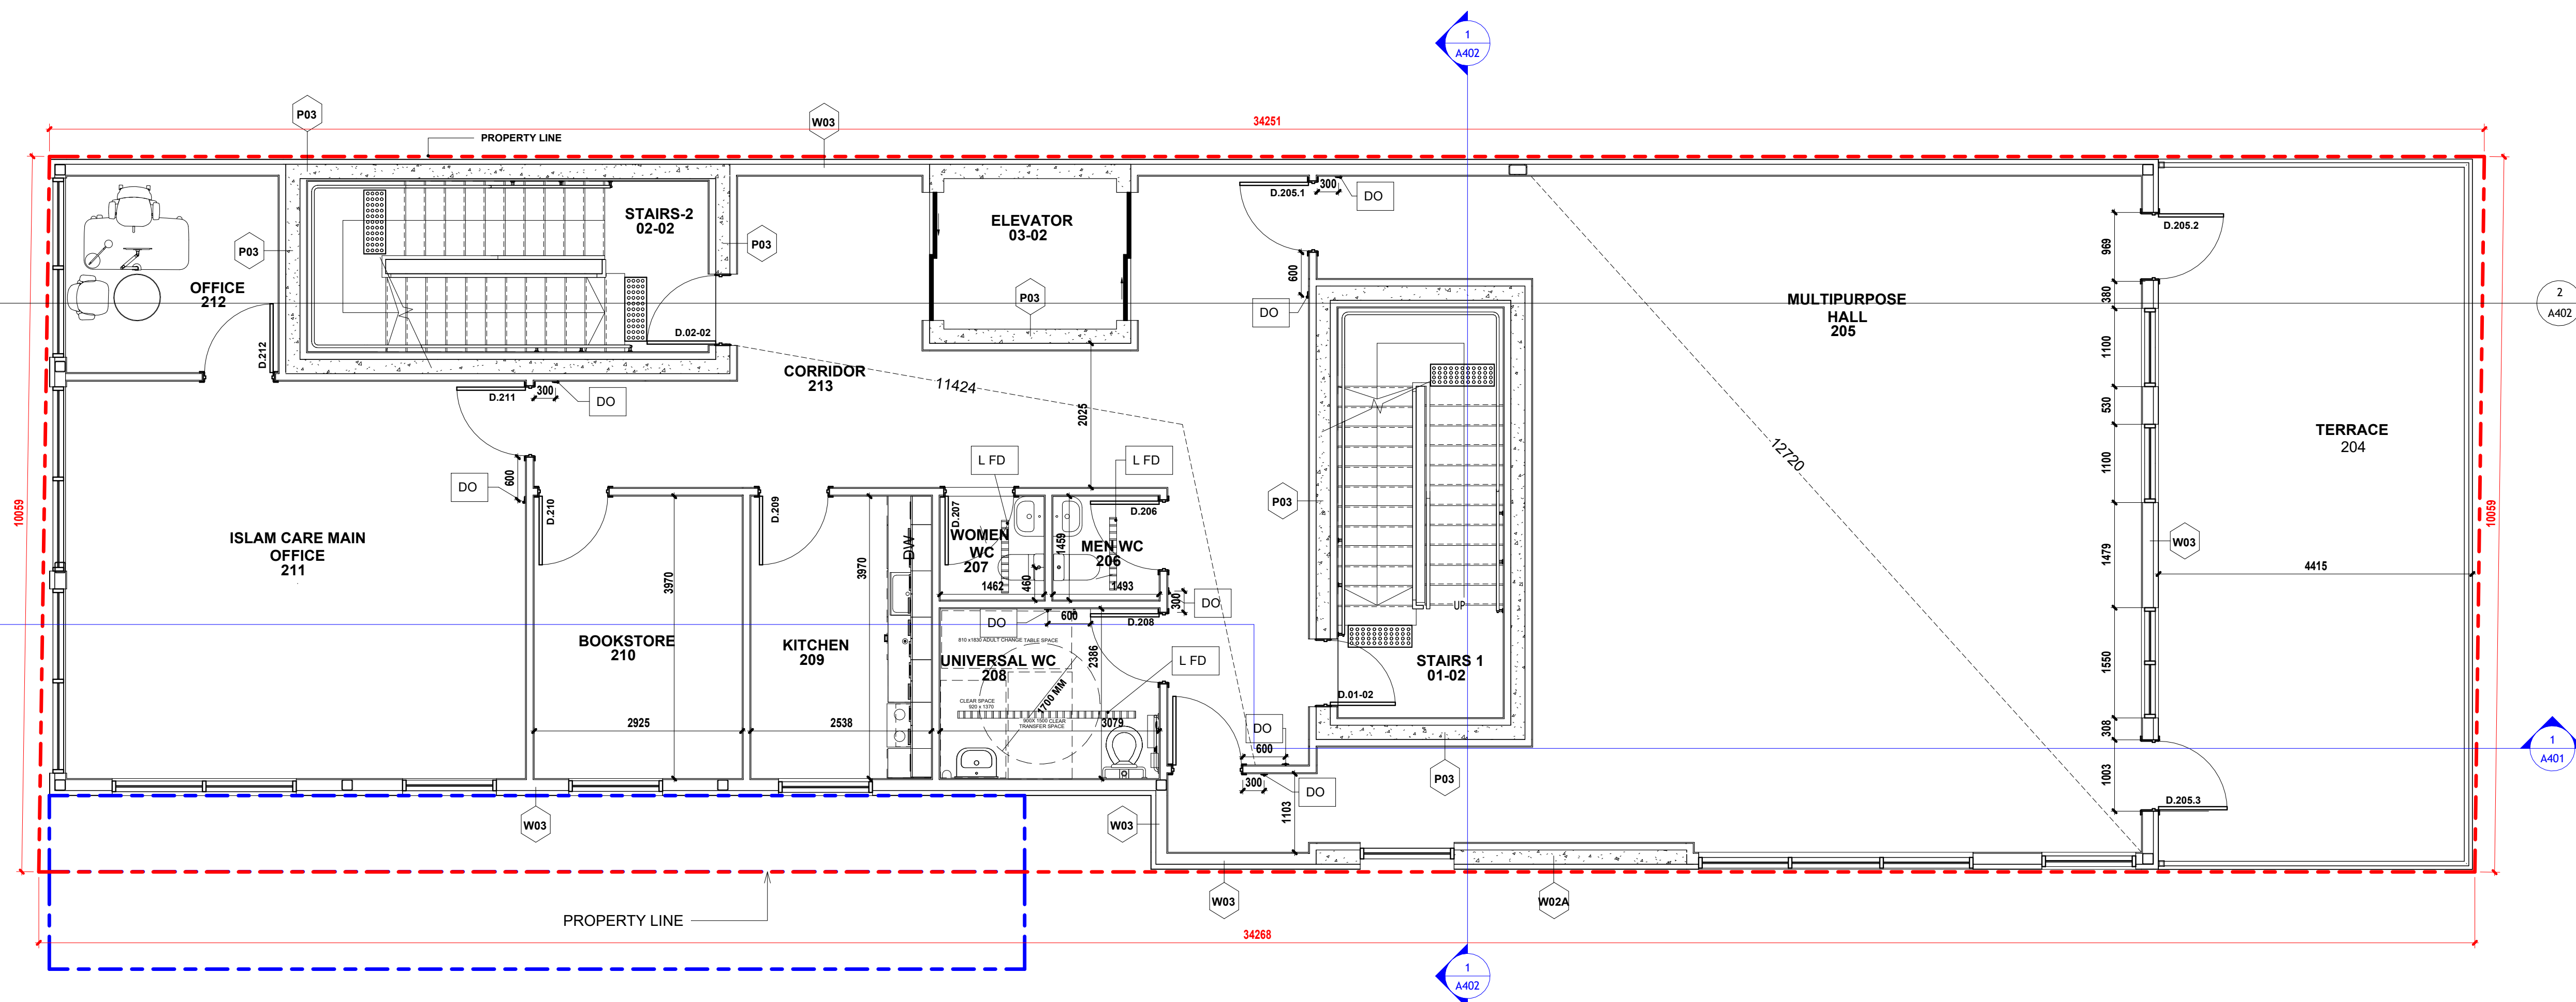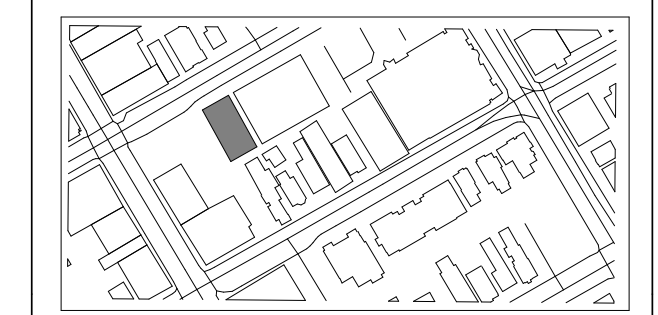

\* ALL INTERIOR PARTITIONS ARE P01A (NON RATED PARTITION) UNLESS OTHERWISE NOTED.

No.	Description	Date
05	ISSUED FOR REVISED SCA SUBMISSION	2026-05-28
04	66% REVISED DESIGN DEVELOPMENT	2026-03-16
03	66% DESIGN DEVELOPMENT	2025-11-12
02	33% REVISED SCHEMATIC DESIGN	2025-07-01
01	33% SCHEMATIC DESIGN	2025-04-15

All measurement are to be checked and verified on site by contractor before proceeding with the work. Do not scale the drawings.

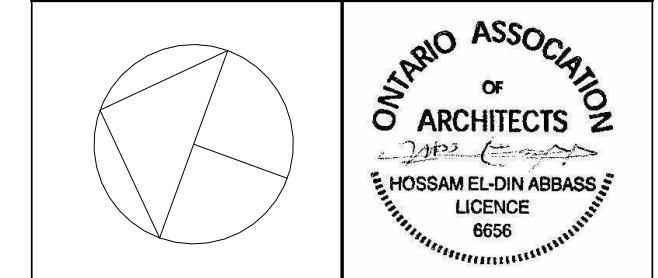

**ARCHICANA**

Consultant:

Project Name  
**ISLAM CARE CENTRE**

Project number  
**2501-00**

Client:  
**ISLAM CARE CENTRE**

Drawn by  
**SA/HQ**


Date  
**JULY 01/25**

Checked by  
**HA**

Scale  
**1 : 50**


Sheet Name  
**LEVEL 2 - SECOND FLOOR PLAN**

Sheet Number  
**A102**

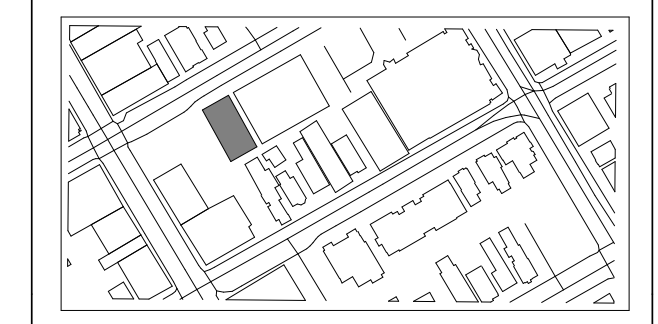

No.	Description	Date
05	ISSUED FOR REVISED SCA SUBMISSION	2026-05-28
04	66% REVISED DESIGN DEVELOPMENT	2026-03-16
03	66% DESIGN DEVELOPMENT	2025-11-12
02	33% REVISED SCHEMATIC DESIGN	2025-07-01
01	33% SCHEMATIC DESIGN	2025-04-15

All measurement are to be checked and verified on site by contractor before proceeding with the work. Do not scale the drawings.

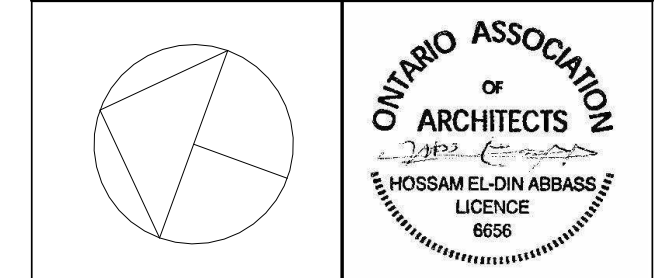

**ARCHICANA**

Consultant:

Project Name  
**ISLAM CARE CENTRE**

Project number  
**2501-00**

Client:  
**ISLAM CARE CENTRE**

Drawn by  
**SA/HQ**


Date  
**JULY 01/25**

Checked by  
**HA**



Scale  
**1 : 50**

Sheet Name  
**LEVEL 3 - THIRD FLOOR PLAN**

Sheet Number  
**A103**

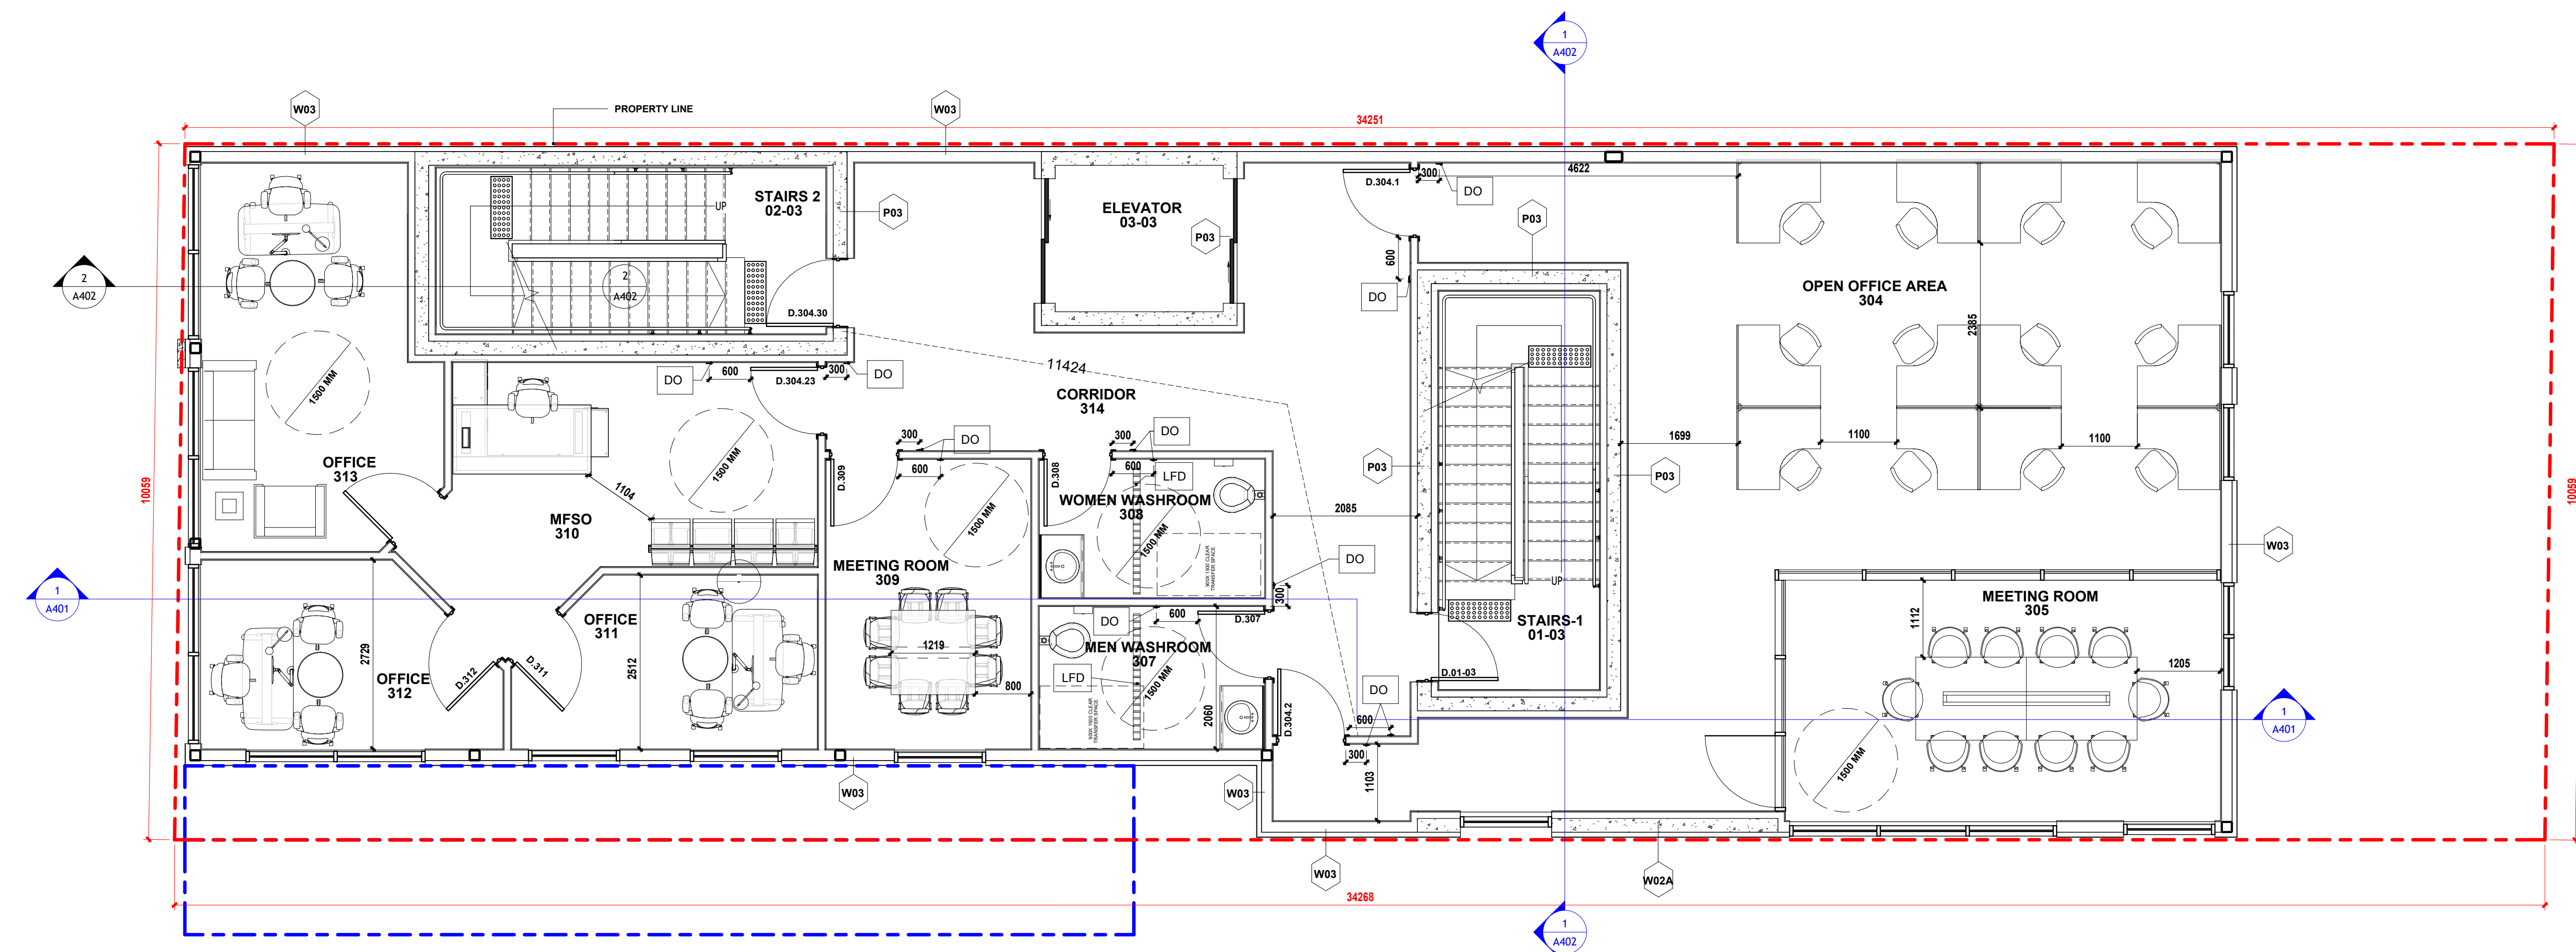


\* ALL INTERIOR PARTITIONS ARE P01A (NON RATED PARTITION) UNLESS OTHERWISE NOTED.

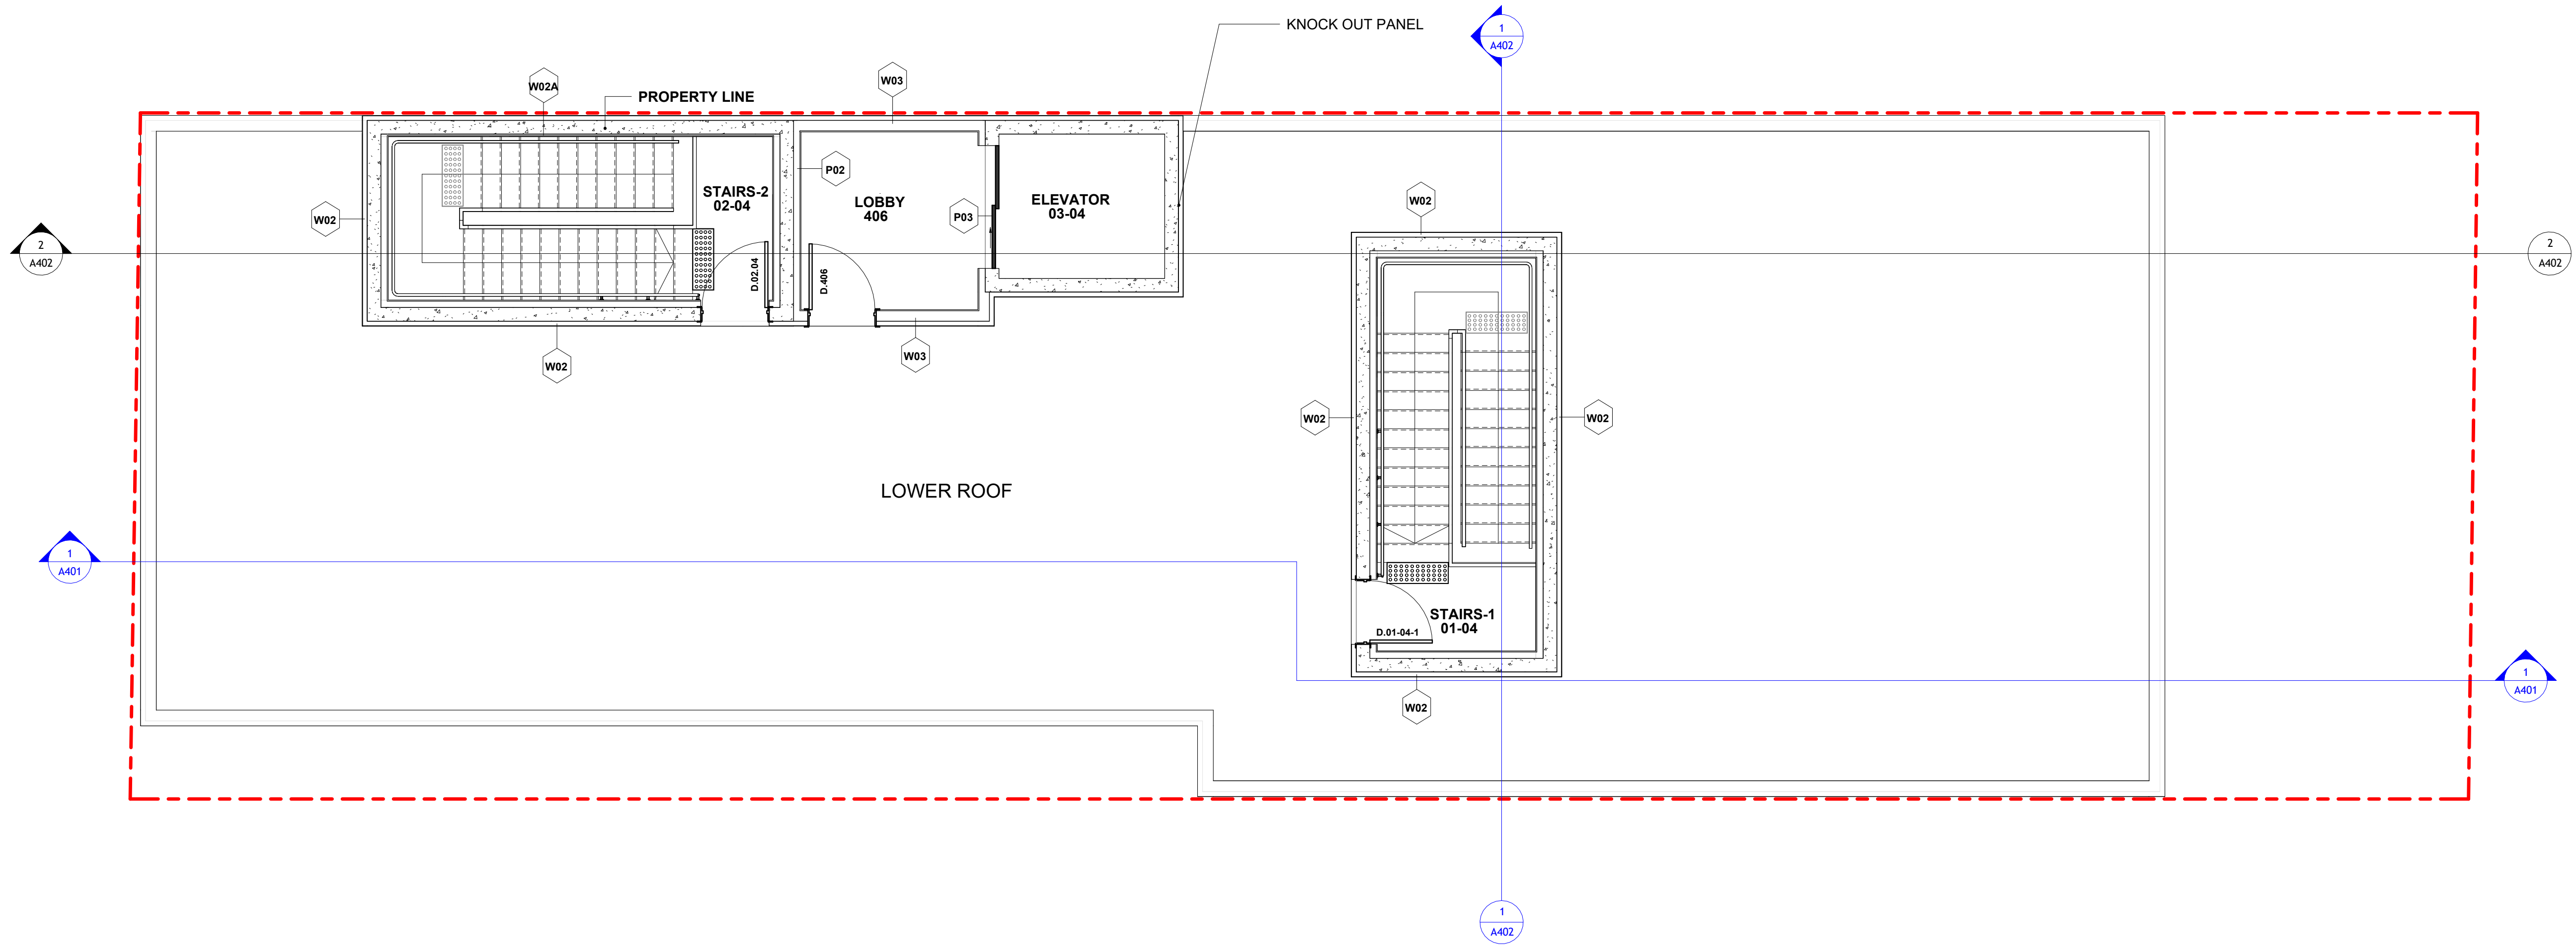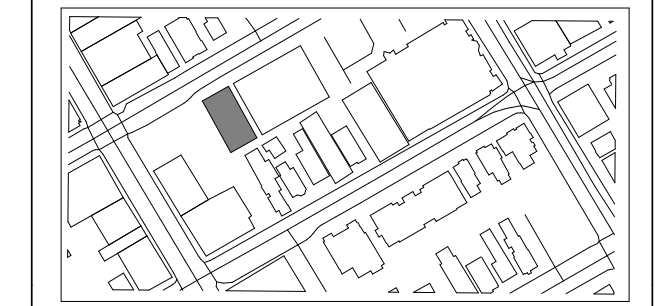

\* ALL INTERIOR PARTITIONS ARE P01A (NON RATED PARTITION) UNLESS OTHERWISE NOTED.

No.	Description	Date
05	ISSUED FOR REVISED SCA SUBMISSION	2026-05-28
04	66% REVISED DESIGN DEVELOPMENT	2026-03-16
03	66% DESIGN DEVELOPMENT	2025-11-12
02	33% REVISED SCHEMATIC DESIGN	2025-07-01
01	33% SCHEMATIC DESIGN	2025-04-15

All measurement are to be checked and verified on site by contractor before proceeding with the work. Do not scale the drawings.

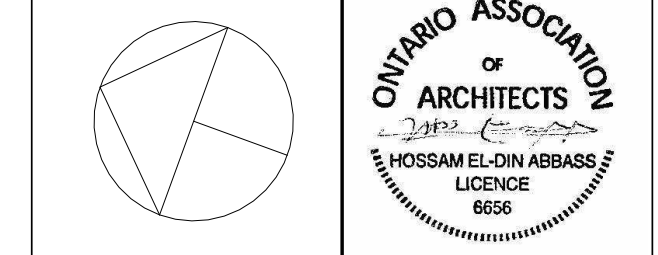

**ARCHICANA**

Consultant:

Project Name  
**ISLAM CARE CENTRE**

Project number  
**2501-00**


Client:  
**ISLAM CARE CENTRE**

Drawn by: **SA/HQ** Date: **JULY 01/25**

Checked by: **HA** Scale: **1 : 50**


Sheet Name:  
**PARTIAL ROOF PLAN**

Sheet Number:  
**A104**

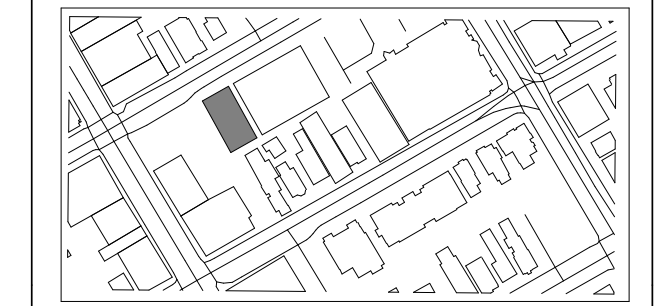

No.	Description	Date
05	ISSUED FOR REVISED SCA SUBMISSION	2026-05-28
04	66% REVISED DESIGN DEVELOPMENT	2026-03-16
03	66% DESIGN DEVELOPMENT	2025-11-12
02	33% REVISED SCHEMATIC DESIGN	2025-07-01
01	33% SCHEMATIC DESIGN	2025-04-15

All measurement are to be checked and verified on site by contractor before proceeding with the work. Do not scale the drawings.

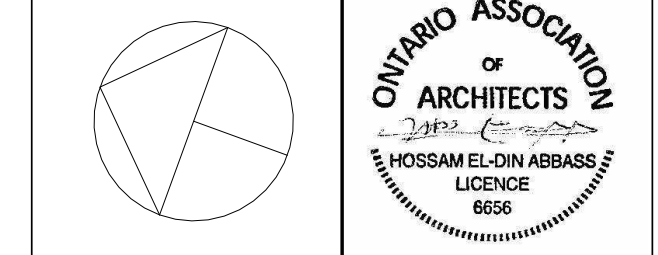

**ARCHicana**

Consultant:

Project Name  
**ISLAM CARE CENTRE**

Project number  
**2501-00**


Client:  
**ISLAM CARE CENTRE**

Drawn by: **SA/HQ** Date: **JULY 01/25**

Checked by: **HA** Scale: **1 : 50**


Sheet Name  
**TOP ROOF PLAN**

Sheet Number  
**A105**

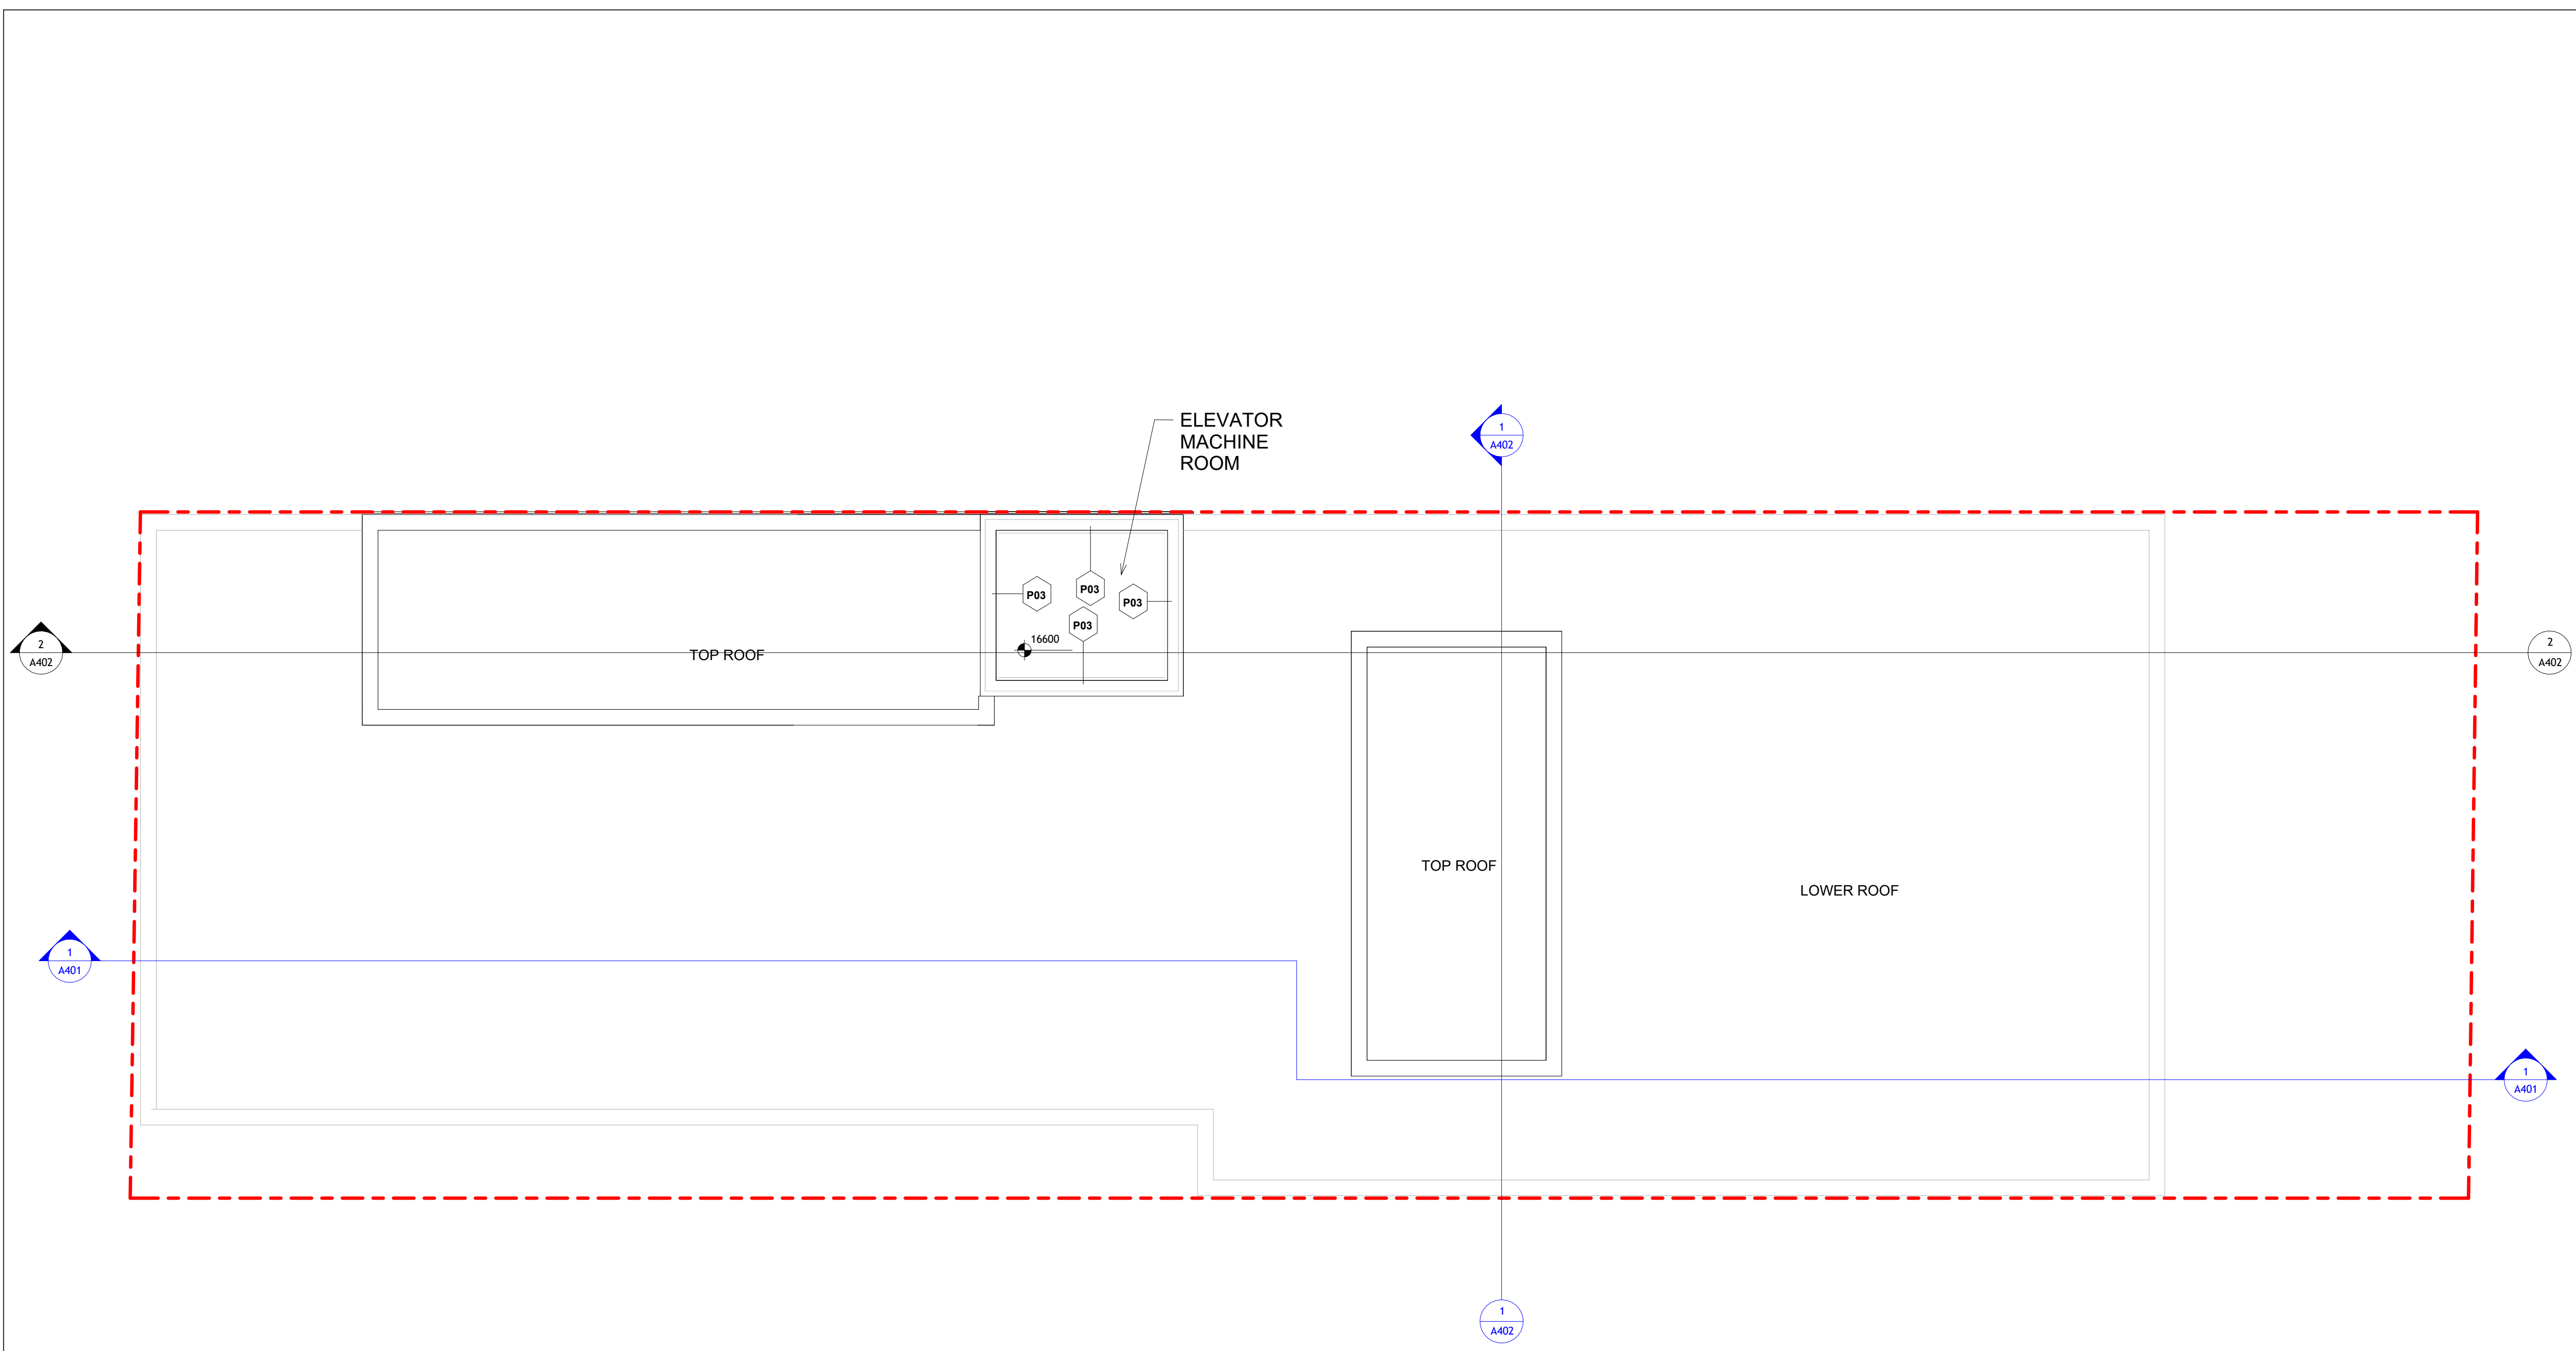


\* ALL INTERIOR PARTITIONS ARE P01A (NON RATED PARTITION) UNLESS OTHERWISE NOTED.

1 TOP ROOF PLAN  
1 : 50

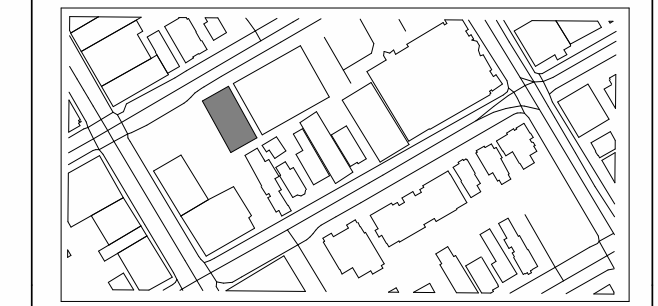

No.	Description	Date
05	ISSUED FOR REVISED SCA SUBMISSION	2026-05-28
04	66% REVISED DESIGN DEVELOPMENT	2026-03-16
03	66% DESIGN DEVELOPMENT	2025-11-12
02	33% REVISED SCHEMATIC DESIGN	2025-07-01
01	33% SCHEMATIC DESIGN	2025-04-15

All measurement are to be checked and verified on site by contractor before proceeding with the work. Do not scale the drawings.

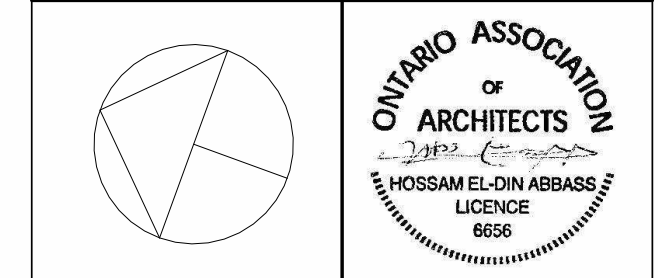

**ARCHicana**

Consultant:

Project Name  
**ISLAM CARE CENTRE**

Project number  
**2501-00**


Client:  
**ISLAM CARE CENTRE**

Drawn by: SA/HQ Date: JULY 01/25


Checked by: HA Scale: 1 : 50

Sheet Name  
**NORTH AND SOUTH ELEVATIONS**


Sheet Number  
**A300**

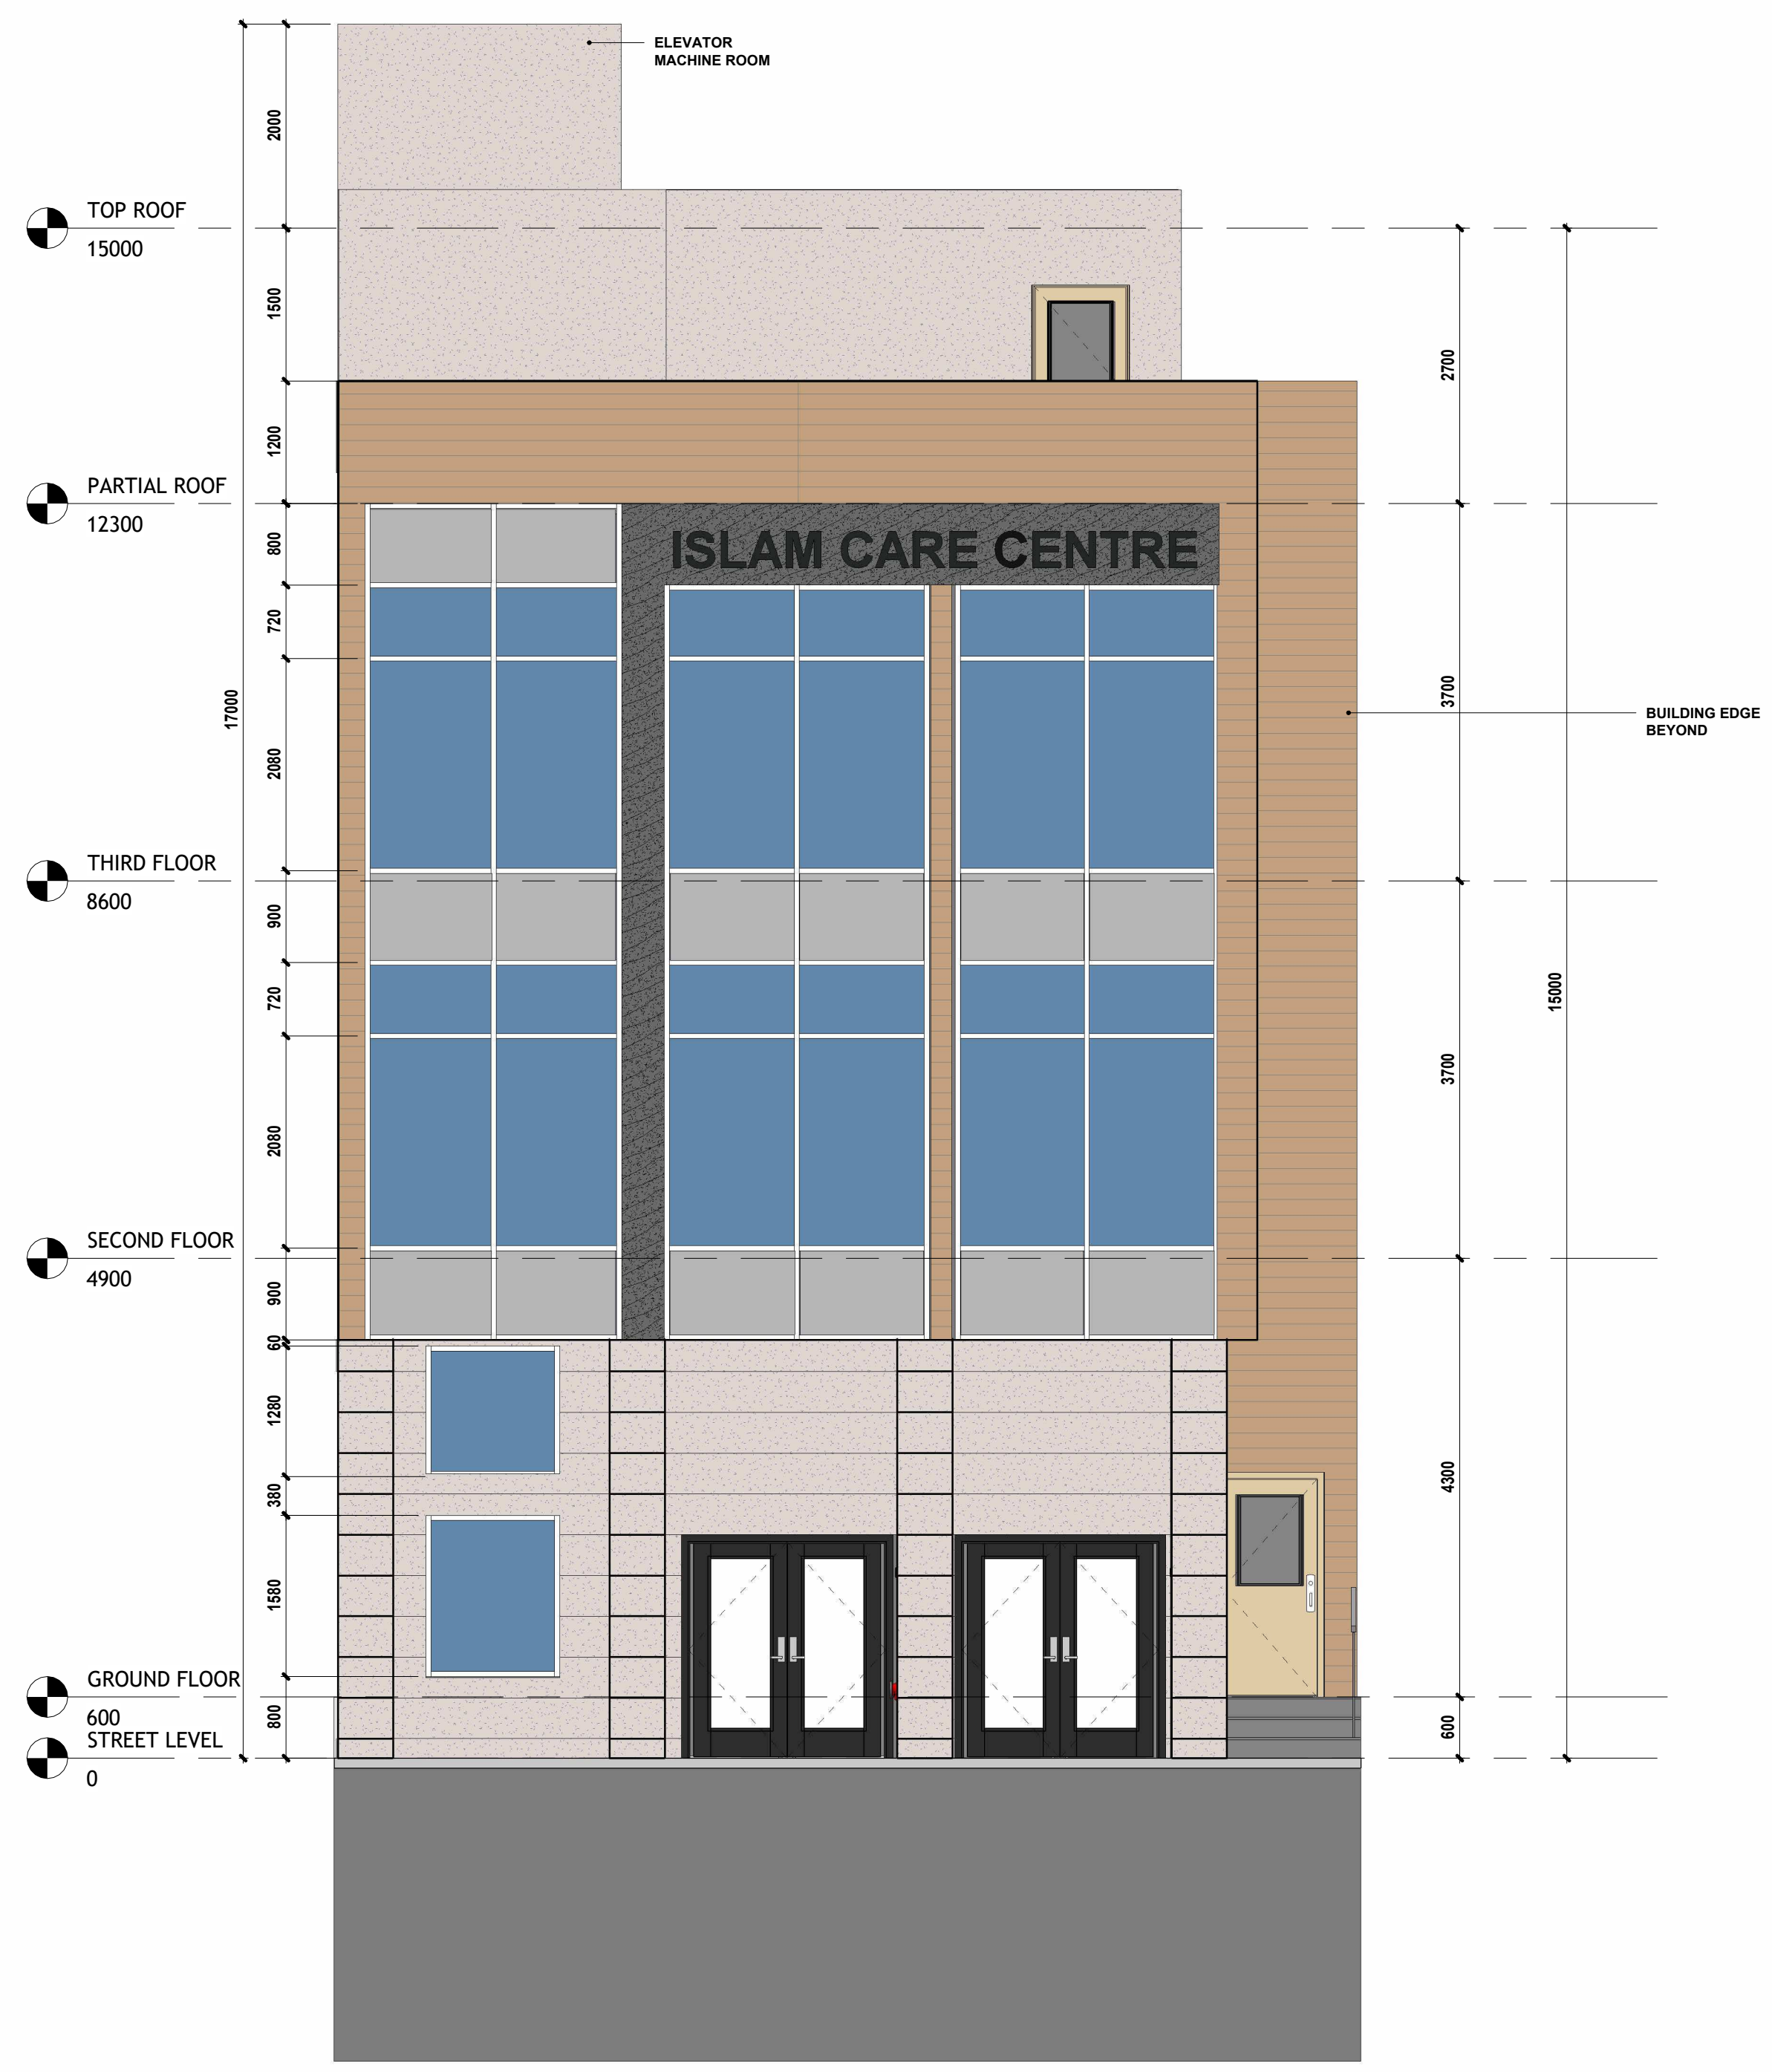

1 NORTH ELEVATION  
1 : 50

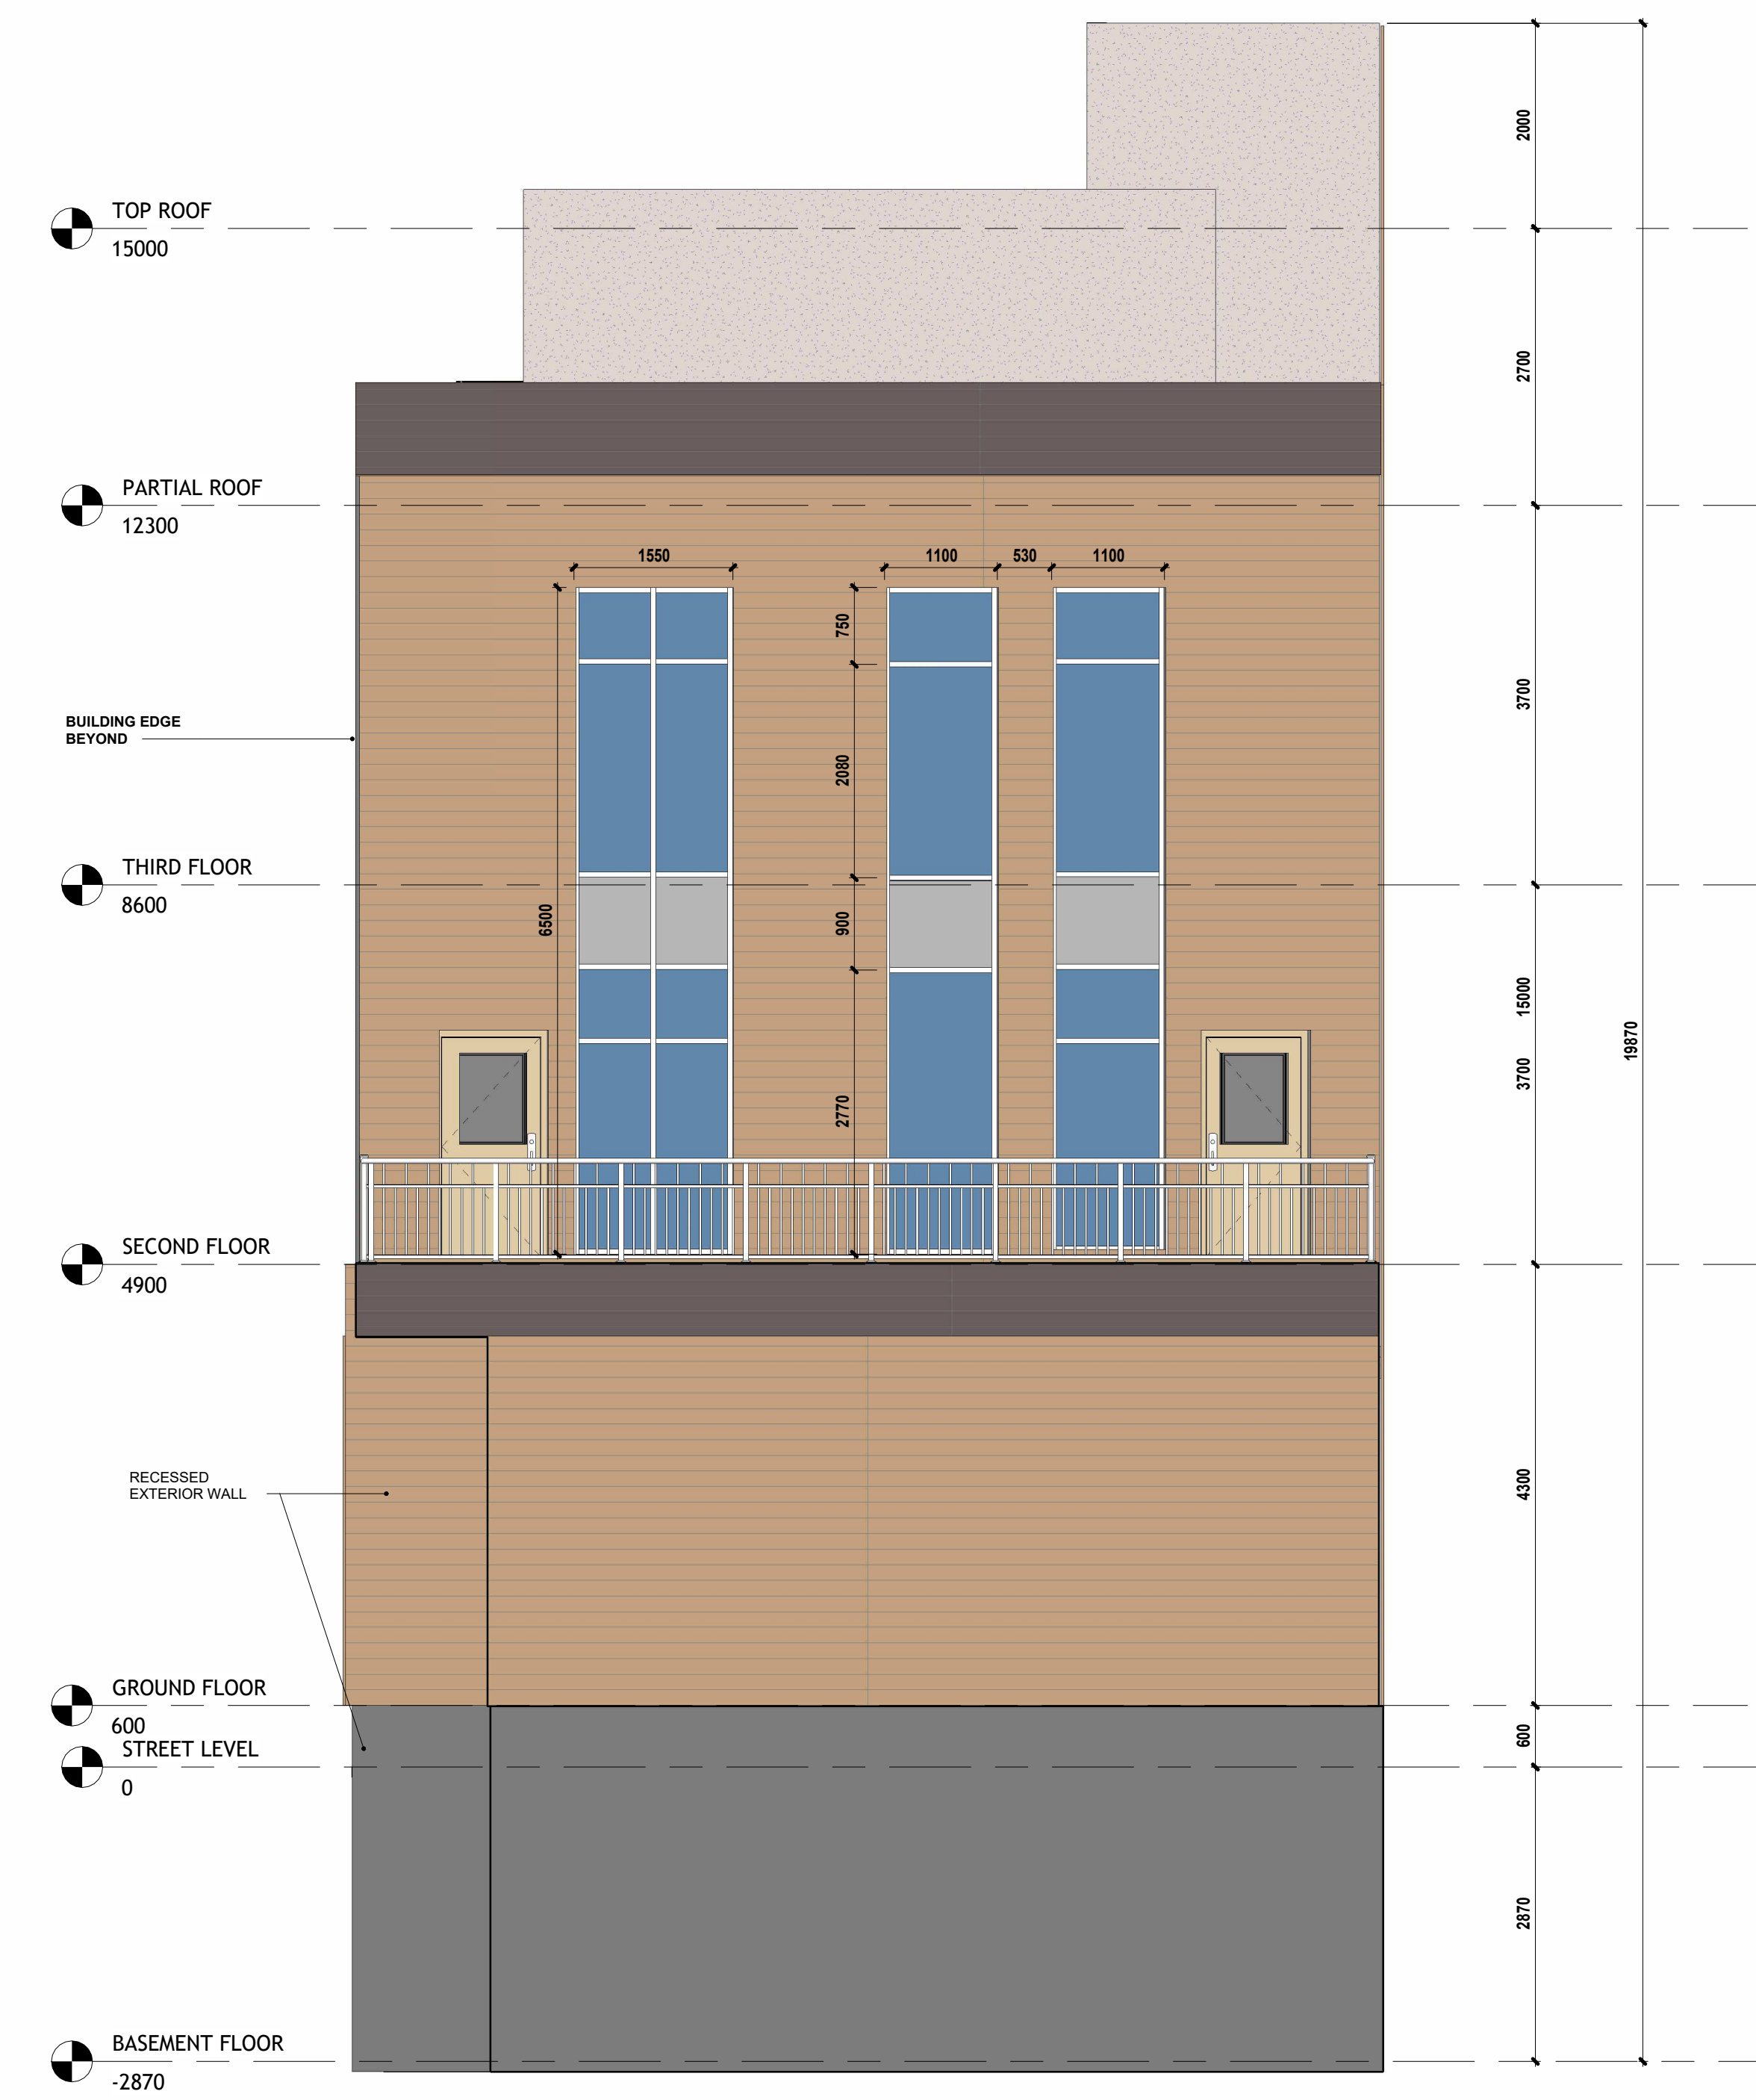


2 SOUTH ELEVATION  
1 : 50

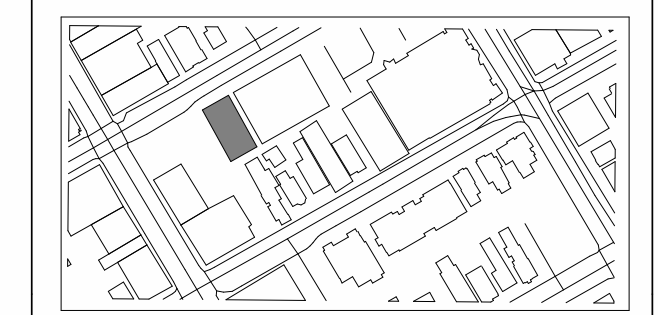

No.	Description	Date
05	ISSUED FOR REVISED SCA SUBMISSION	2026-05-28
04	66% REVISED DESIGN DEVELOPMENT	2026-03-16
03	66% DESIGN DEVELOPMENT	2025-11-12
02	33% REVISED SCHEMATIC DESIGN	2025-07-01
01	33% SCHEMATIC DESIGN	2025-04-15

All measurement are to be checked and verified on site by contractor before proceeding with the work. Do not scale the drawings.

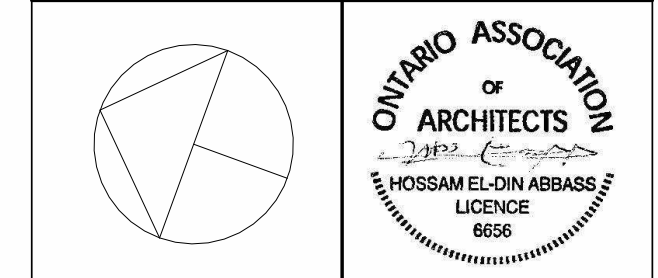

**ARCHicana**

Consultant:

Project Name  
**ISLAM CARE CENTRE**

Project number  
**2501-00**

Client:  
**ISLAM CARE CENTRE**

Drawn by: SA/HQ Date: JULY 01/25

Checked by: HA Scale: 1 : 50

Sheet Name  
**WEST ELEVATION**

Sheet Number  
**A301**




	METAL LINER PANEL (NATURAL MAPLE)		EIFS
	METAL LINER PANEL (DEEP WALNUT)		CONCRETE FOUNDATION WALL
	FIXED GLASS WINDOWS		SPANDREL PANEL



No.	Description	Date
05	ISSUED FOR REVISED SCA SUBMISSION	2026-05-28
04	66% REVISED DESIGN DEVELOPMENT	2026-03-16
03	66% DESIGN DEVELOPMENT	2025-11-12
02	33% REVISED SCHEMATIC DESIGN	2025-07-01
01	33% SCHEMATIC DESIGN	2025-04-15

No.	Description	Date
-----	-------------	------

All measurement are to be checked and verified on site by contractor before proceeding with the work. Do not scale the drawings.

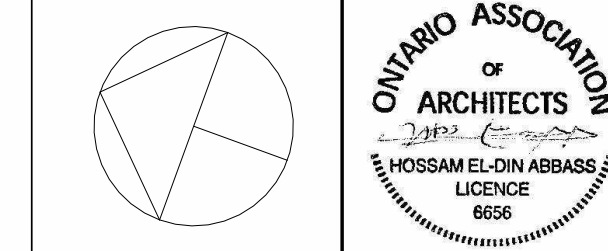

**ARCHicana**

Consultant:

Project Name  
**ISLAM CARE CENTRE**

Project number  
**2501-00**


Client:  
**ISLAM CARE CENTRE**

Drawn by <b>SA/HQ</b>	Date <b>JULY 01/25</b>
--------------------------	---------------------------

Checked by <b>HA</b>	Scale <b>1 : 50</b>
-------------------------	------------------------

Sheet Name  
**EAST ELEVATION**

Sheet Number  
**A302**

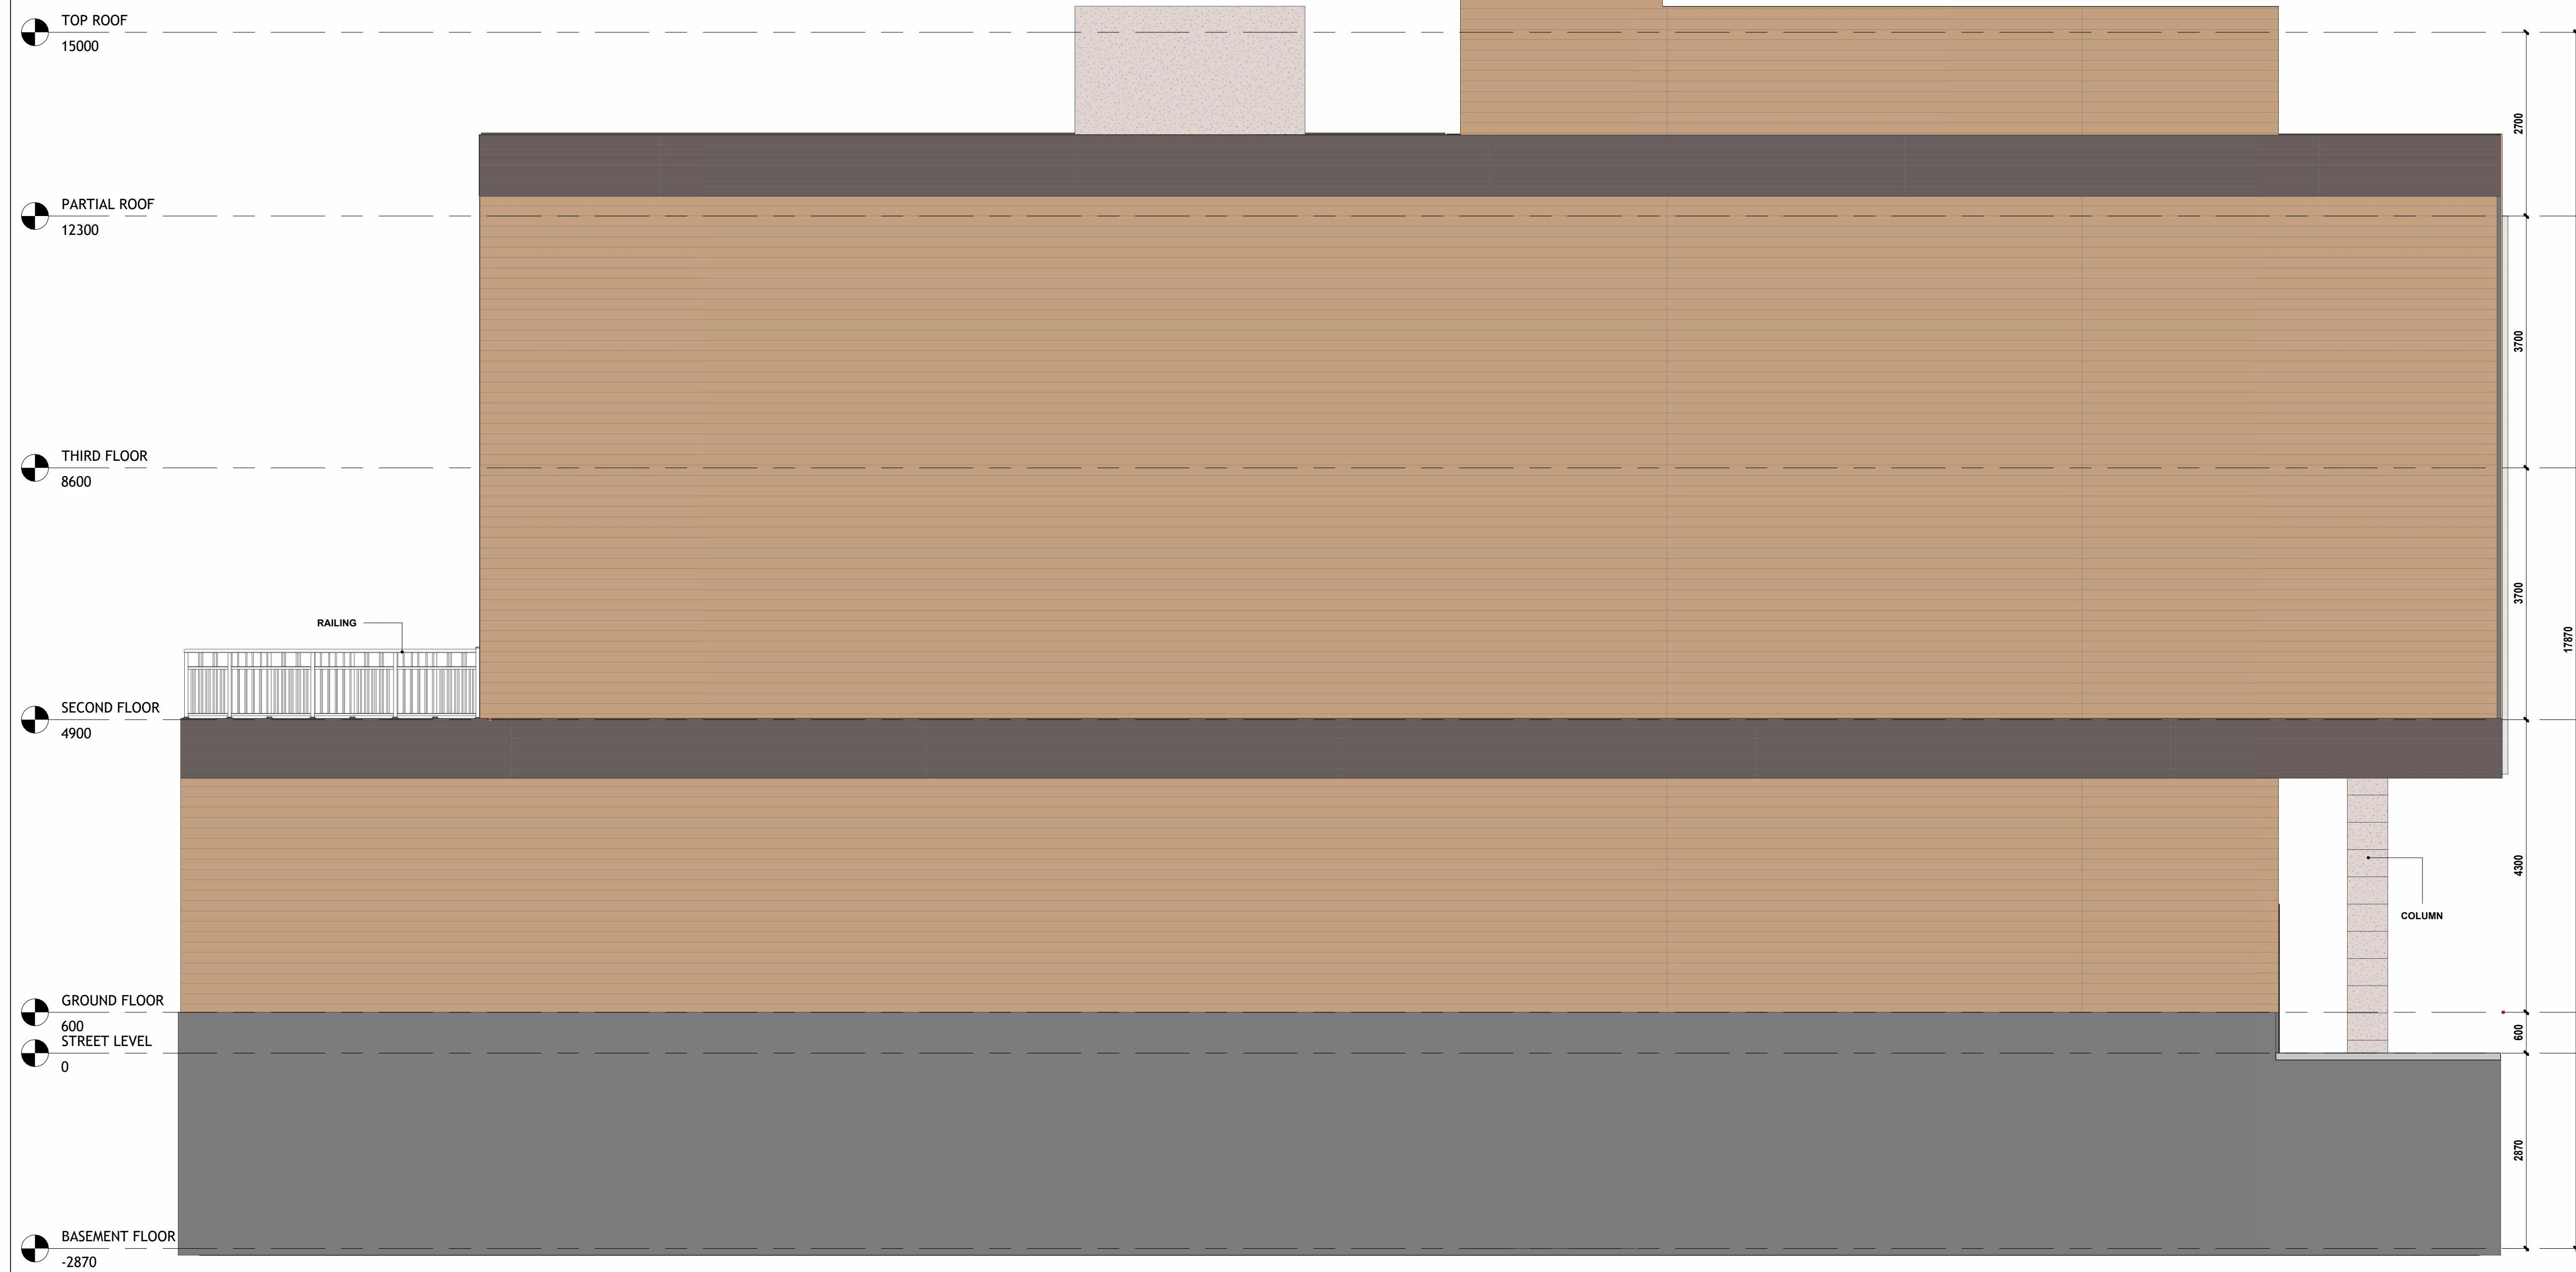

	METAL LINER PANEL (NATURAL MAPLE)		EIFS
	METAL LINER PANEL (DEEP WALNUT)		CONCRETE FOUNDATION WALL

1 EAST ELEVATION  
1 : 50