



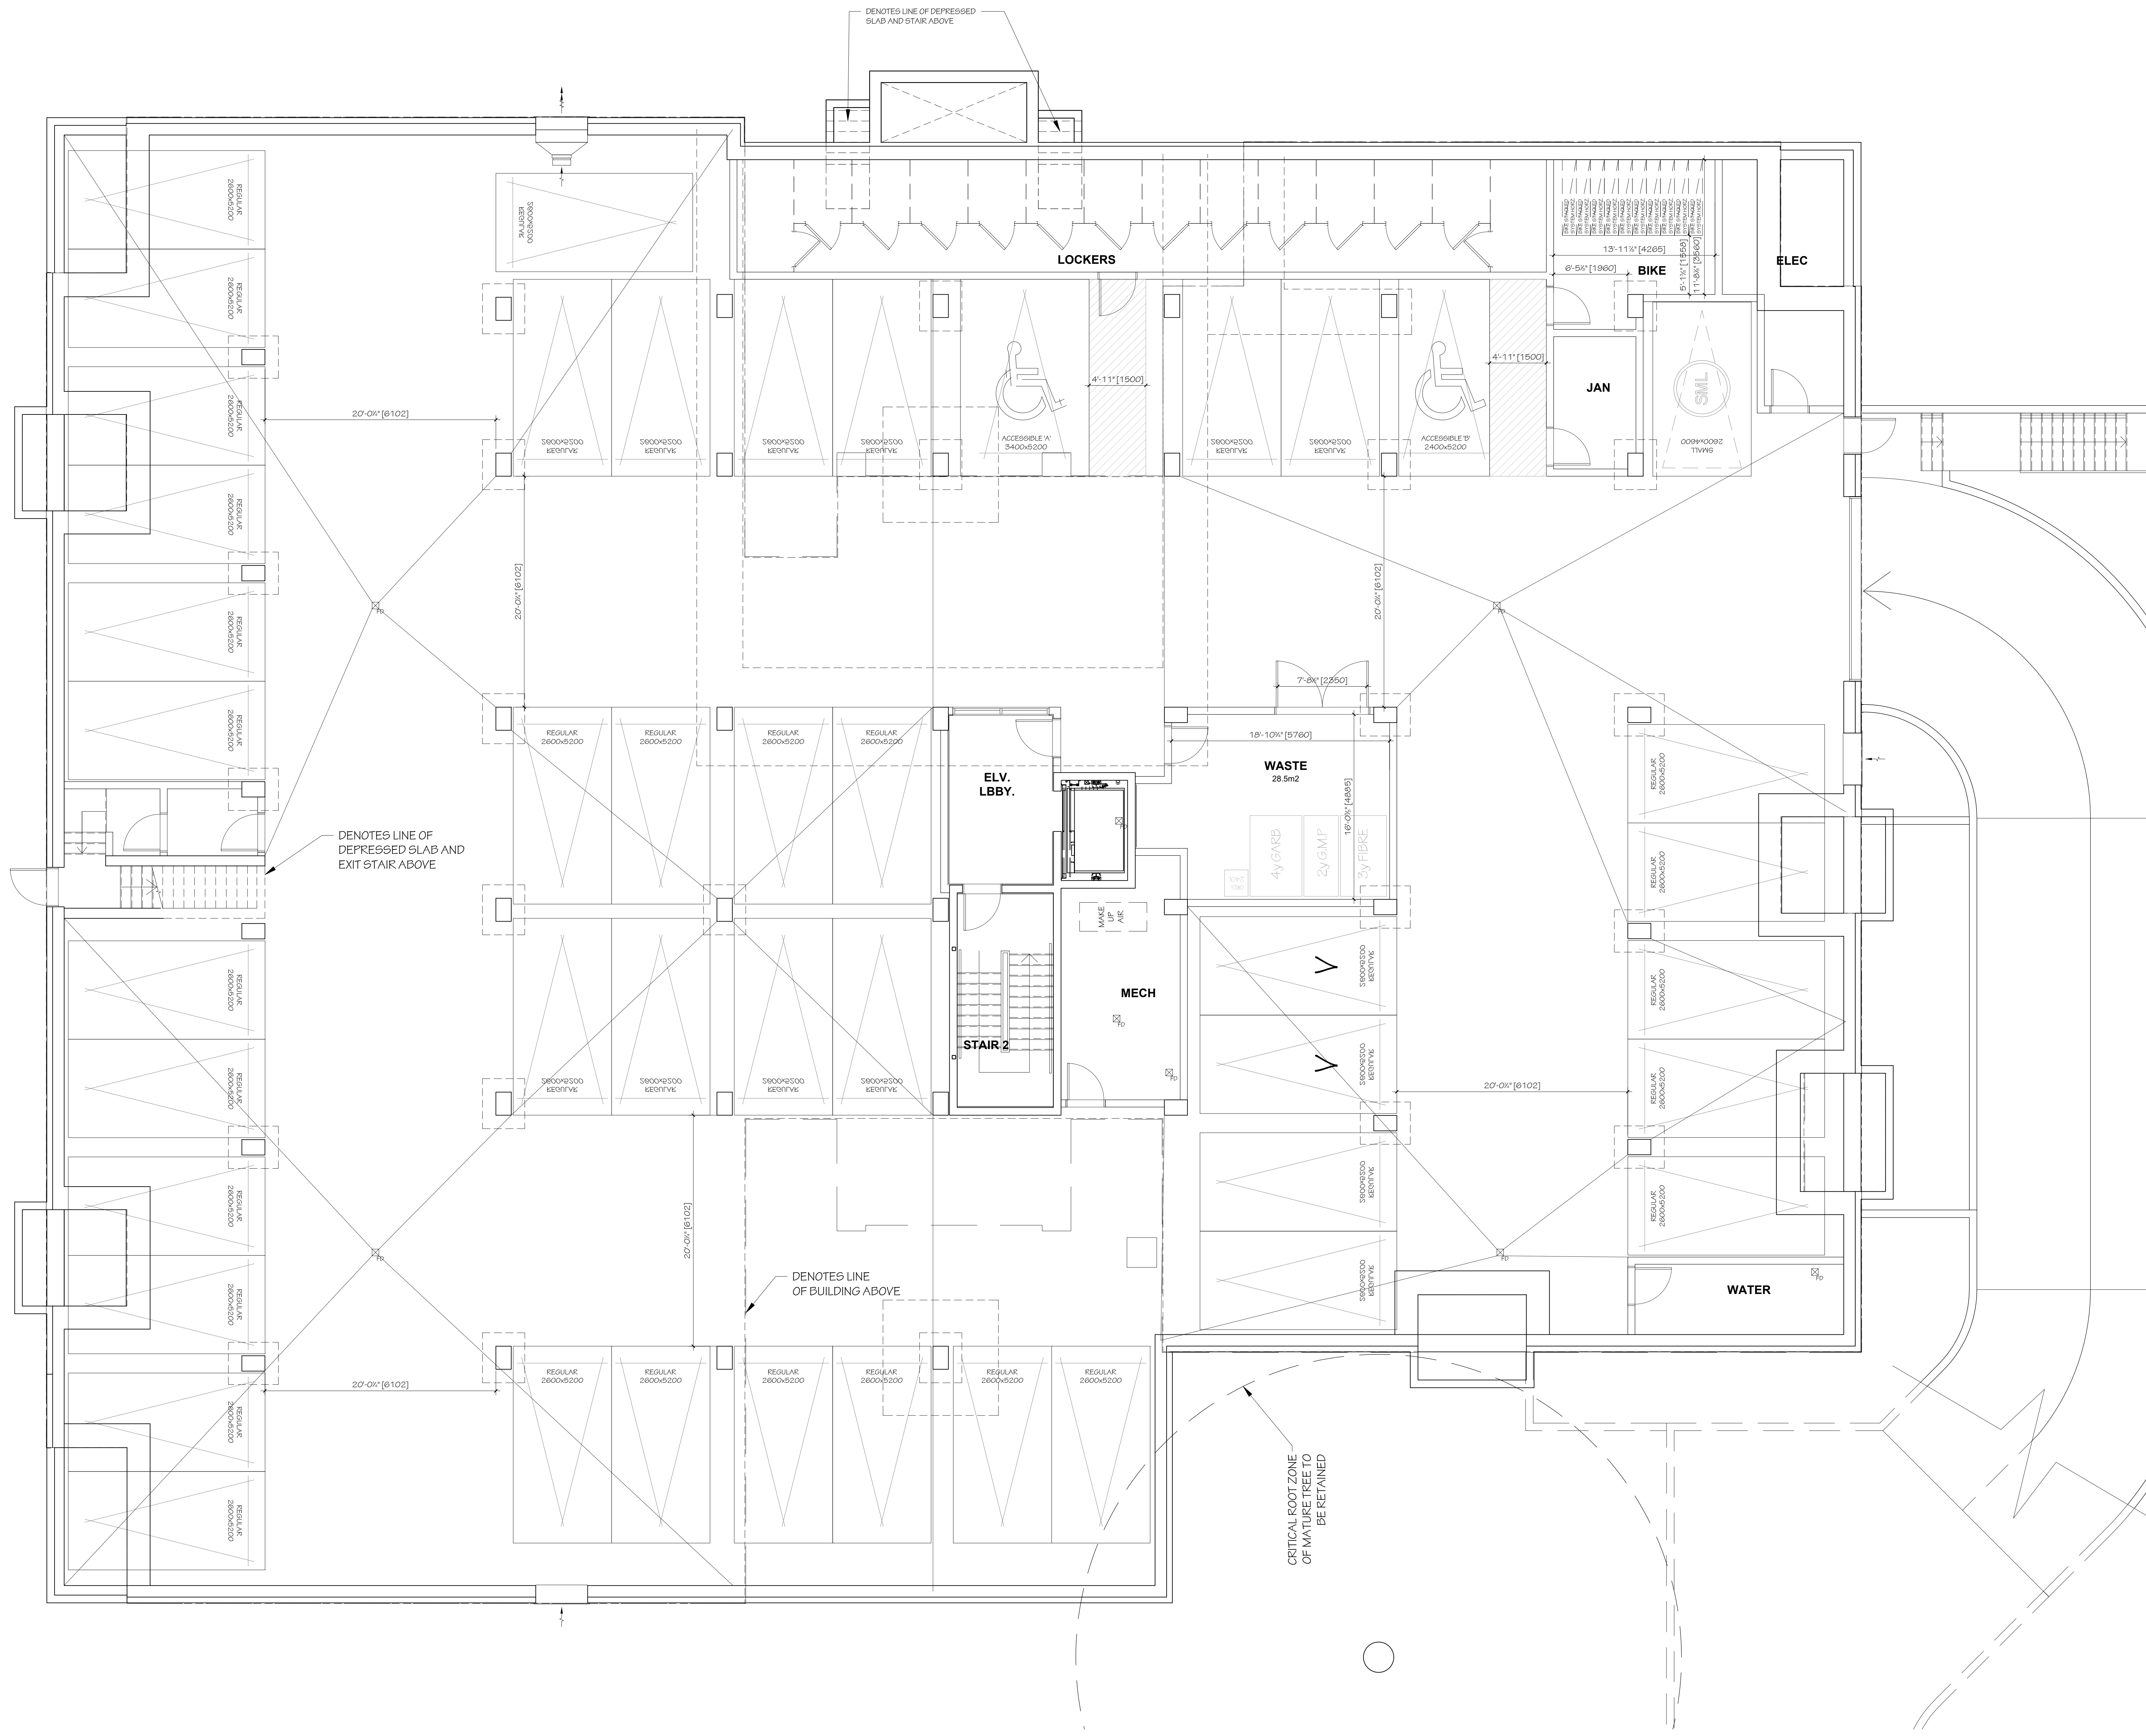

PARKING SPACE DIMENSIONS

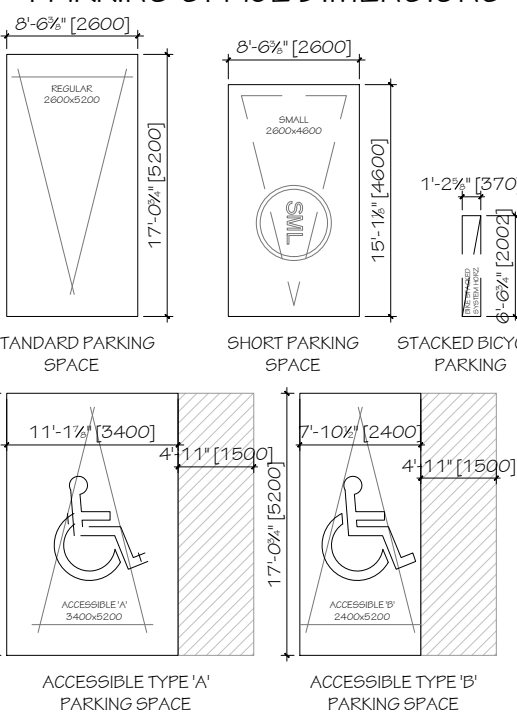

5	06/26/2026	REISSUED FOR SPA
4	02/06/2026	ISSUED FOR 33%
3	12/05/2025	ISSUED FOR REVIEW
2	10/21/2025	UNIT REVISIONS
1	10/10/2025	ISSUED FOR SPA
NO.	DATE	REVISION

IT IS THE RESPONSIBILITY OF THE APPROPRIATE CONTRACTOR TO CHECK AND VERIFY ALL DIMENSIONS ON SITE AND REPORT ALL ERRORS AND/OR OMISSIONS TO THE ARCHITECT.

ALL CONTRACTORS MUST COMPLY WITH ALL PERTINENT CODES AND BY-LAWS.

DO NOT SCALE DRAWINGS.

THIS DRAWING MAY NOT BE USED FOR CONSTRUCTION UNTIL SIGNED.

COPYRIGHT RESERVED.



Hobin Architecture Incorporated
63 Pamela Street
Ottawa, Ontario
Canada K1S 3K7
T: 613-238-7200
F: 613-238-2006
E: mail@hobinarc.com
hobinarc.com



PROJECT LOCATION:
320 BREN MAUR
LOW-RISE APARTMENT BUILDING
320 BREN MAUR, OTTAWA, ONTARIO

DRAWING TITLE:
BASEMENT FLOOR PLAN

DRAWN BY:
JD/KG

DATE:
AUG/25

SCALE:
3/16"=1'-0"

PROJECT:
2446

DRAWING NO.:

A2.01

REVISION NO.:

5	06/26/2026	REISSUED FOR SFA
4	02/06/2026	ISSUED FOR 33%
3	12/05/2025	ISSUED FOR REVIEW
2	10/21/2025	UNIT REVISIONS
1	10/10/2025	ISSUED FOR SFA
N2	DATE	REVISION

IT IS THE RESPONSIBILITY OF THE APPROPRIATE CONTRACTOR TO CHECK AND VERIFY ALL DIMENSIONS ON SITE AND REPORT ALL ERRORS AND/OR OMISSIONS TO THE ARCHITECT.

ALL CONTRACTORS MUST COMPLY WITH ALL PERTINENT CODES AND BY-LAWS.

DO NOT SCALE DRAWINGS.

THIS DRAWING MAY NOT BE USED FOR CONSTRUCTION UNTIL SIGNED.

COPYRIGHT RESERVED.



Hobin Architecture
Incorporated

63 Pamela Street
Ottawa, Ontario
Canada K1S 3K7

T: 613-235-7200
F: 613-235-2005
E: mail@hobinarc.com

hobinarc.com

HOBIN
ARCHITECTURE

PROJECT LOCATION:
320 BREN MAUR
LOW-RISE APARTMENT BUILDING
320 BREN MAUR, OTTAWA, ONTARIO

DRAWING TITLE:
GROUND FLOOR PLAN

DRAWN BY: JD/KG	DATE: AUG./25	SCALE: 3/16"=1'-0"
--------------------	------------------	-----------------------

PROJECT: 2446	DRAWING NO.: A2.02
------------------	-----------------------

REVISION NO.:
City Plan No.: #13260

File Number: D077-12-25-0142