



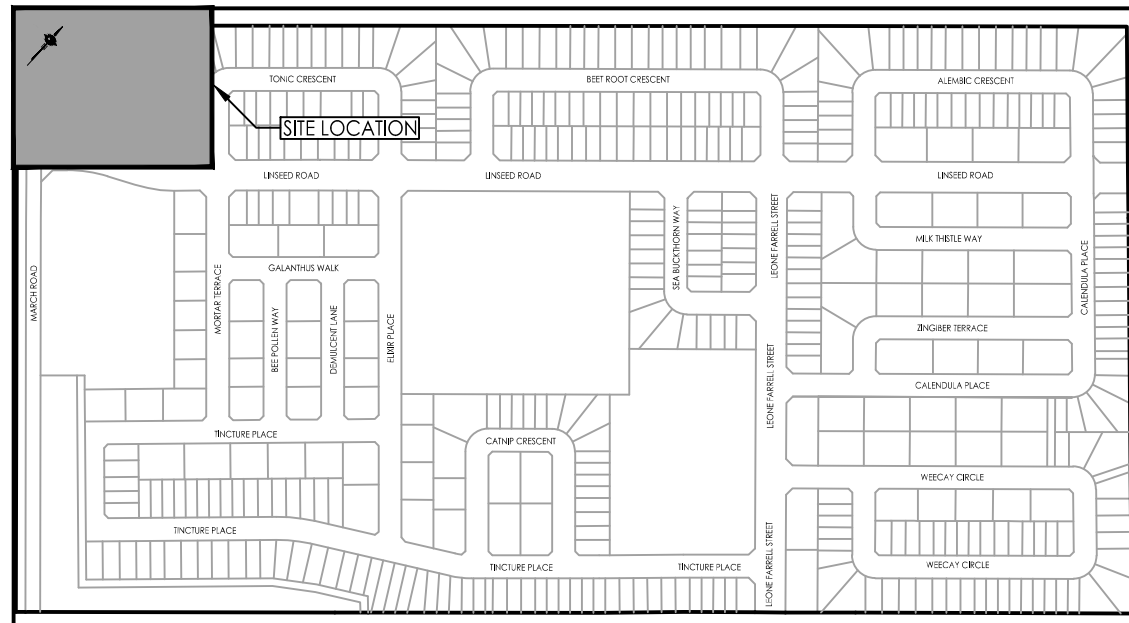

KEY PLAN
N.T.S.

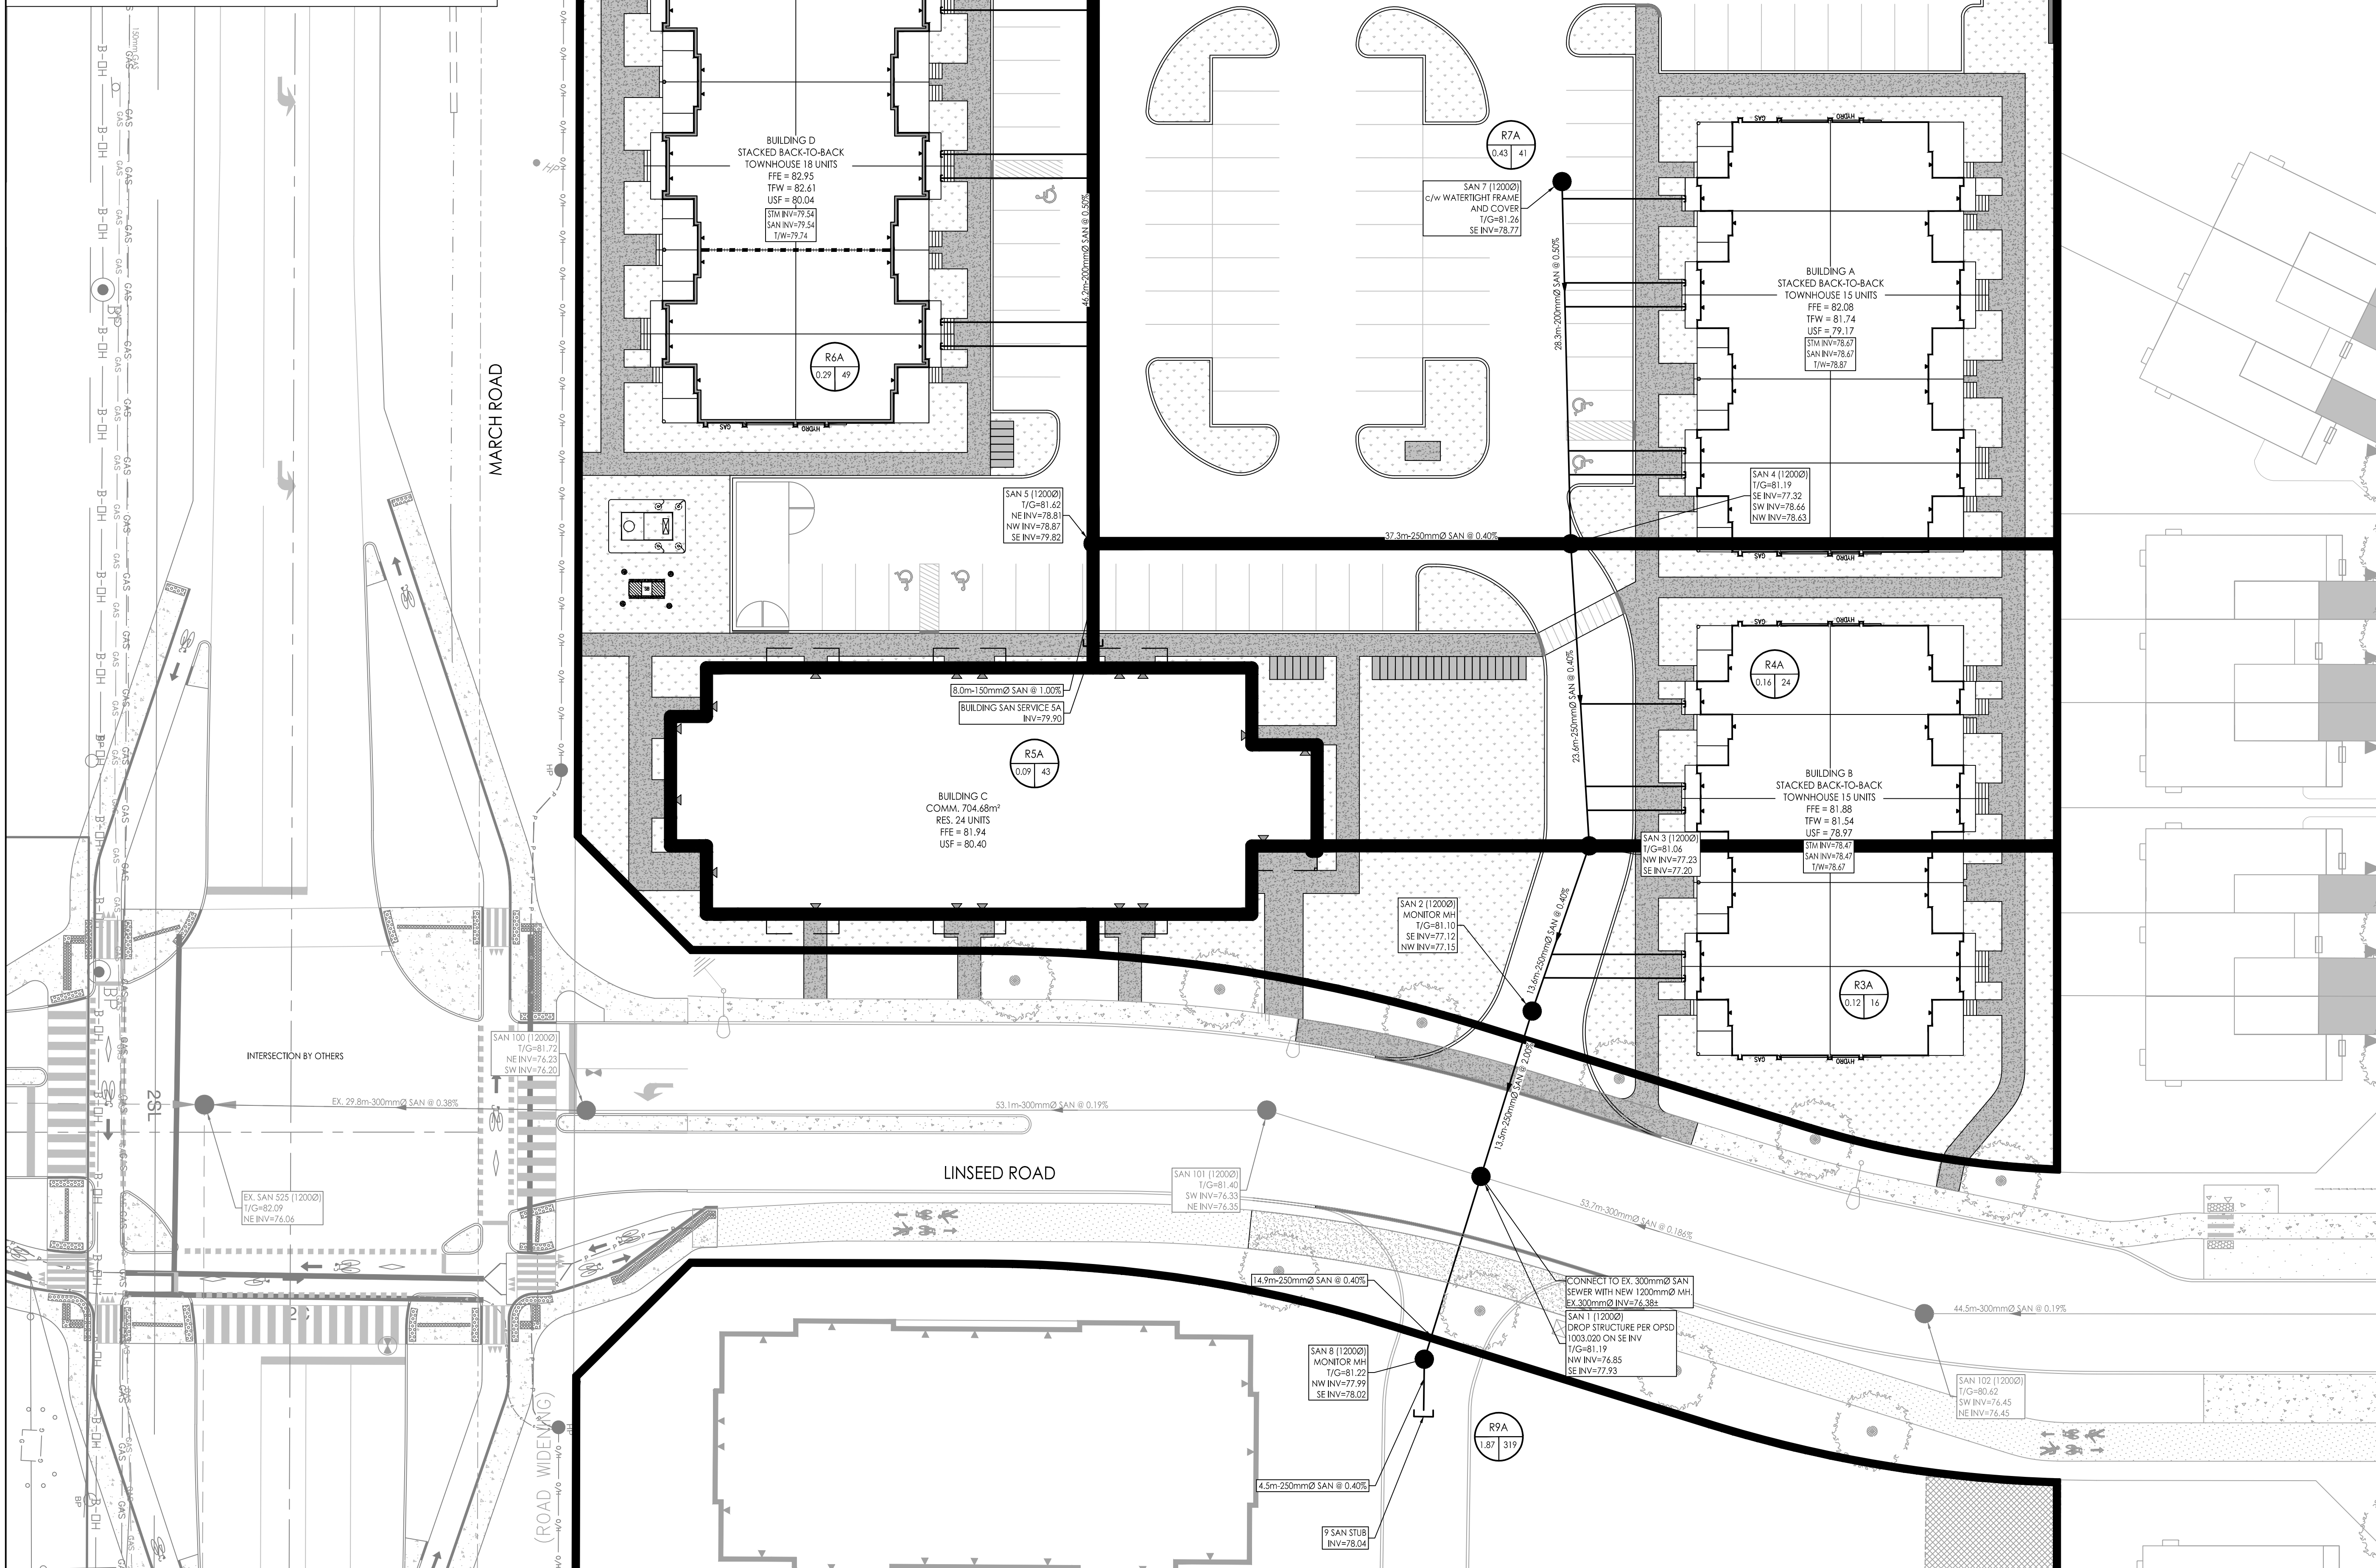

Copyright Reserved
The Contractor shall verify and be responsible for all dimensions. DO NOT scale the drawing - any errors or omissions shall be reported to Stantec without delay.
The Copyrights to all designs and drawings are the property of Stantec. Reproduction or use for any purpose other than that authorized by Stantec is forbidden.

Legend

R100A
0.31 | 50
SANITARY DRAINAGE AREA ID#
POPULATION COUNT
SANITARY DRAINAGE AREA ha.

G100A
0.11 | INFL
SANITARY DRAINAGE AREA ID#
INFILTRATION RATE OF 0.33 L/s/ha APPLIED
SANITARY DRAINAGE AREA ha.

SANITARY DRAINAGE AREA
PROPOSED SANITARY MH AND SEWER
EXISTING SANITARY MH AND SEWER
THERMAL INSULATION ON SANITARY SEWER WHERE COVER IS LESS THAN 2.5m AS PER S35.

Notes

SEAN MOORE MCIP, RPP
MANAGER, DEVELOPMENT REVIEW - WEST
PLANNING, INFRASTRUCTURE & ECONOMIC
DEVELOPMENT DEPARTMENT, CITY OF OTTAWA

APPROVED
By Sean Moore at 11:28 am, Jul 31, 2026

4	REVISED SITE PLAN AND SERVICE LOCATIONS BLD A & B	KV	KS	26.06.25
3	REVISED SITE PLAN AND CITY COMMENTS	KV	KS	26.05.20
2	WATER ENTRY BUILDING C	KV	KS	26.03.19
1	REVISED SITE PLAN	KV	KS	26.03.17
0	ISSUED FOR SPA	MJS	KS	25.11.07
Revision		By	Appd.	
File Name: 160402120.dwg		MJS	DT	25.09.30
		Dwn.	Chkd.	Dsgn.



Client/Project
MATTAMY HOMES LTD.
50 HINES ROAD, SUITE 100
OTTAWA, ON, K2K 2M5
NORTHWOODS SUBDIVISION
PHASE 6, BLOCK 454
OTTAWA, ON, CANADA

Title
SANITARY DRAINAGE PLAN

Project No.	Scale	0	2.5	7.5	12.5m
160402120	1:250				
Drawing No.	Sheet	Revision			