

John Seigny


JOHN SEIGNY C.E.T.  
MANAGER, DEVELOPMENT REVIEW EAST  
PLANNING, DEVELOPMENT & BUILDING SERVICES  
DEPARTMENT, CITY OF OTTAWA

APPROVED








By seignyjo at 8:15 am, Aug 10, 2026

FOR SEAN MOORE

#### LEGEND

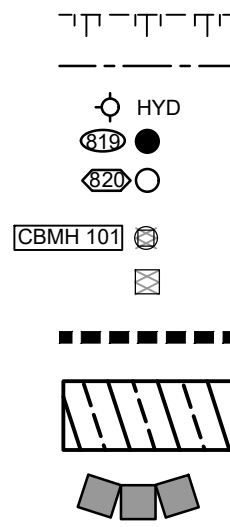

SITE BOUNDARY  
MAXIMUM 3:1 SIDESLOPE  
PROPOSED CENTRELINE SWALE  
PROPOSED HYDRANT LOCATION  
PROPOSED SANITARY MANHOLE  
PROPOSED STORM MANHOLE  
PROPOSED CATCHBASIN MANHOLE INSERT  
PROPOSED CATCHBASIN INSERT  
PROPOSED SILT FENCE  
(SEE OPSD 219.110)  
PROPOSED MUD MAT  
PROPOSED STRAW BALE  
(SEE OPSD 219.180)

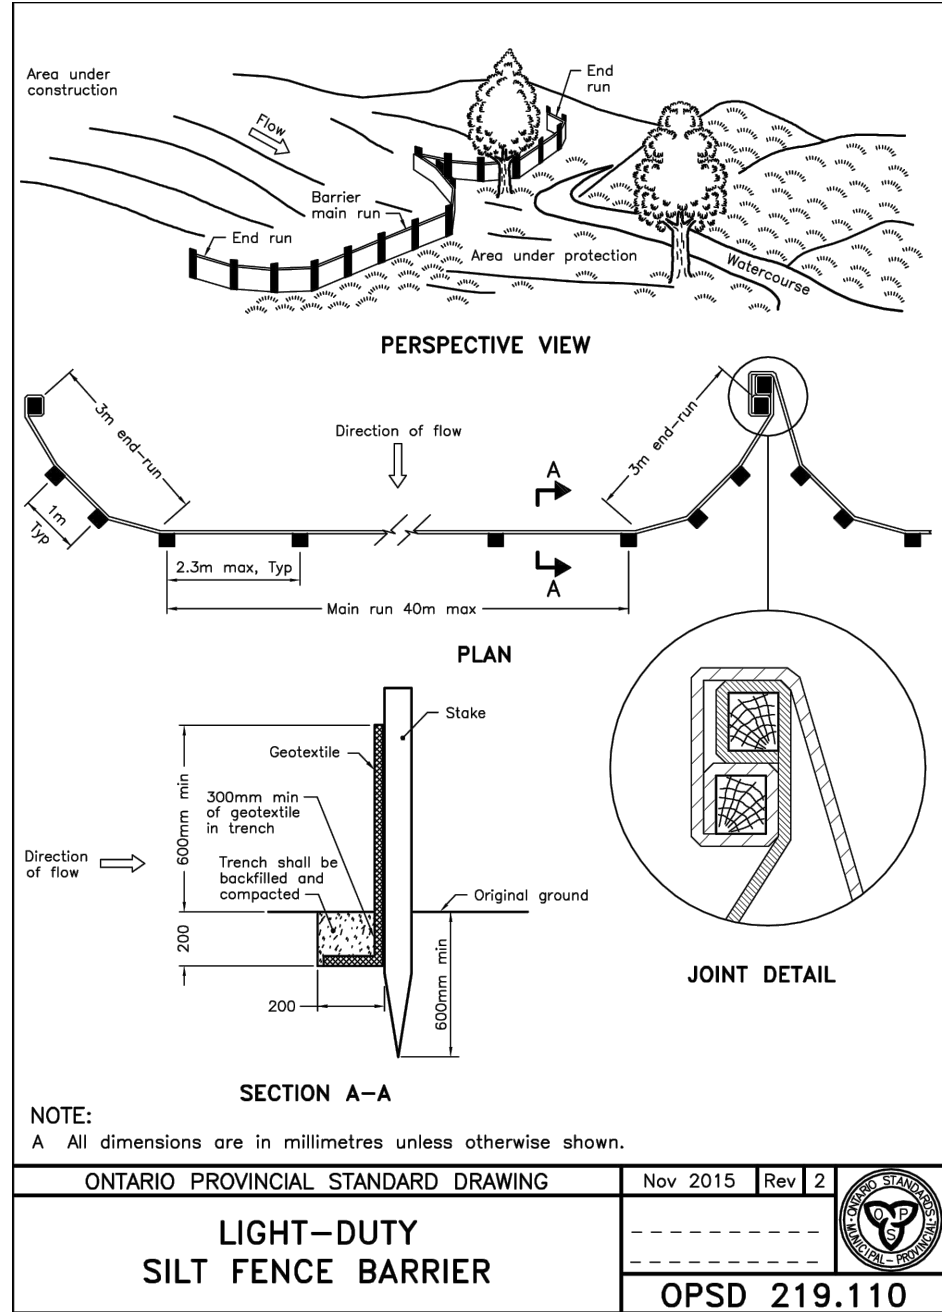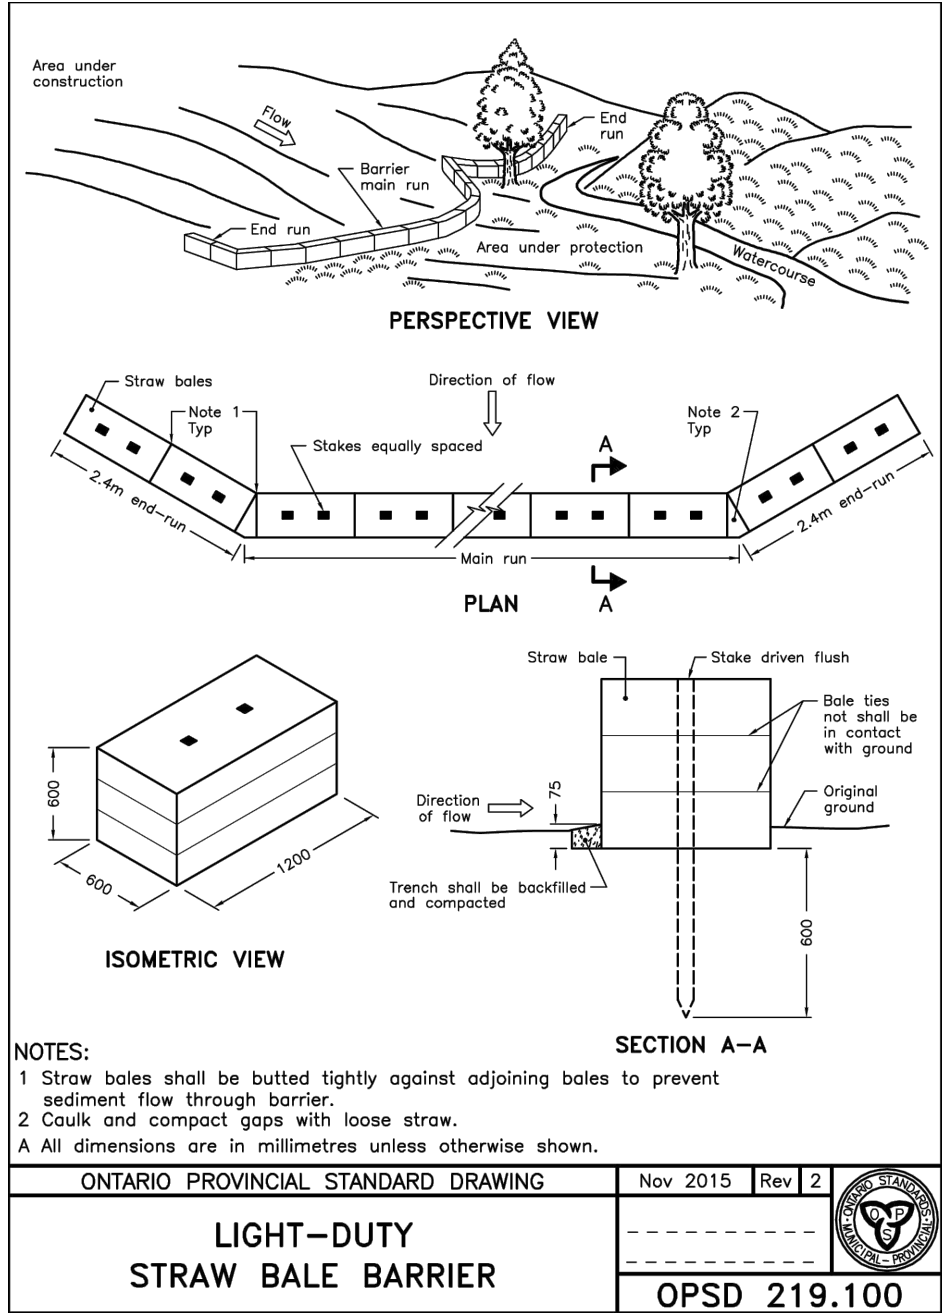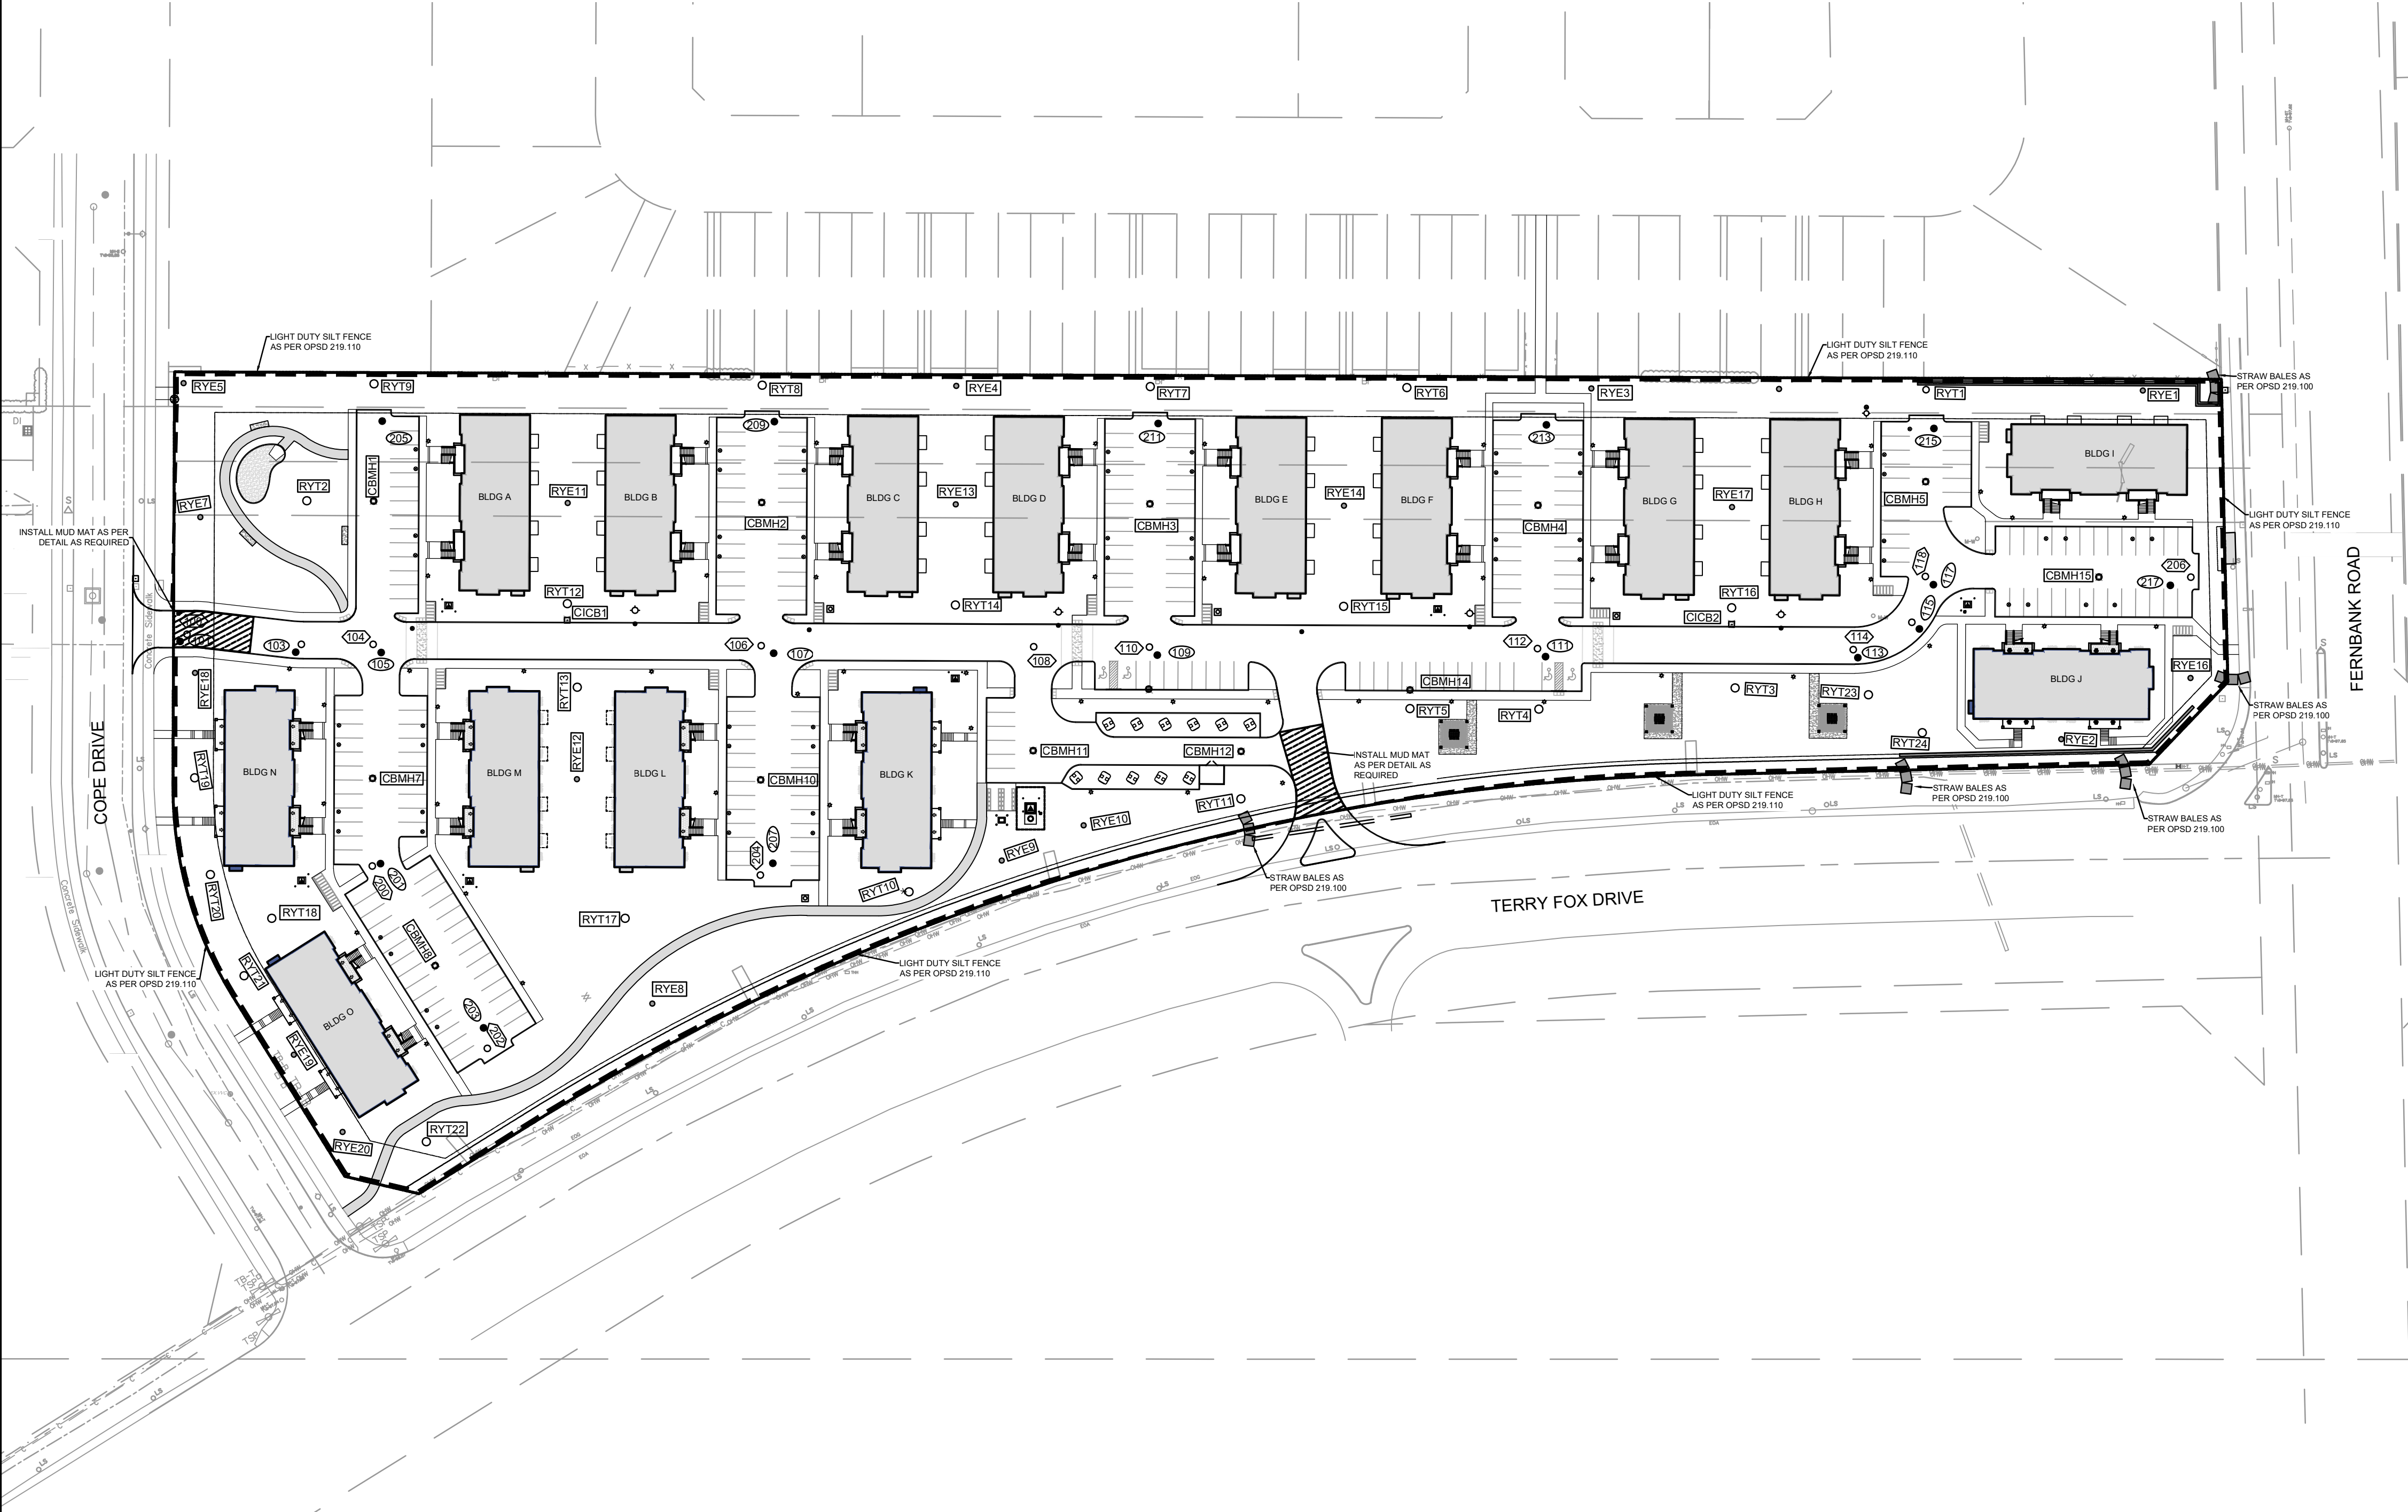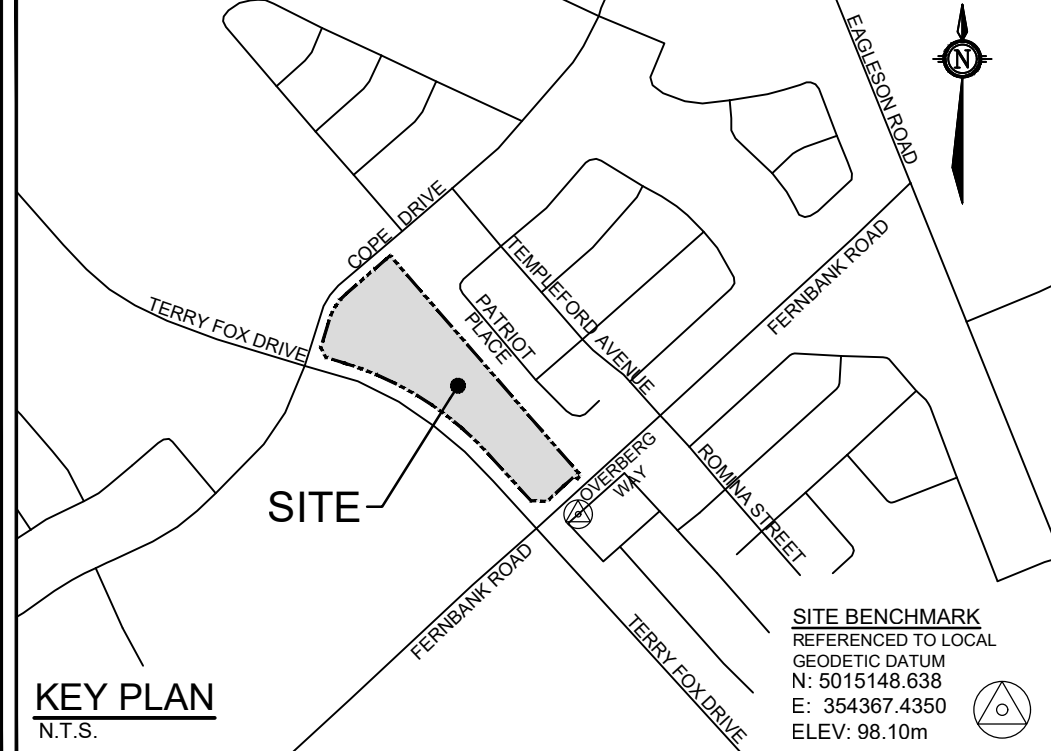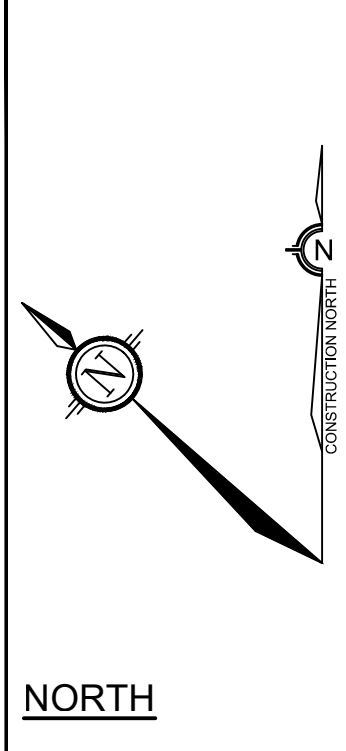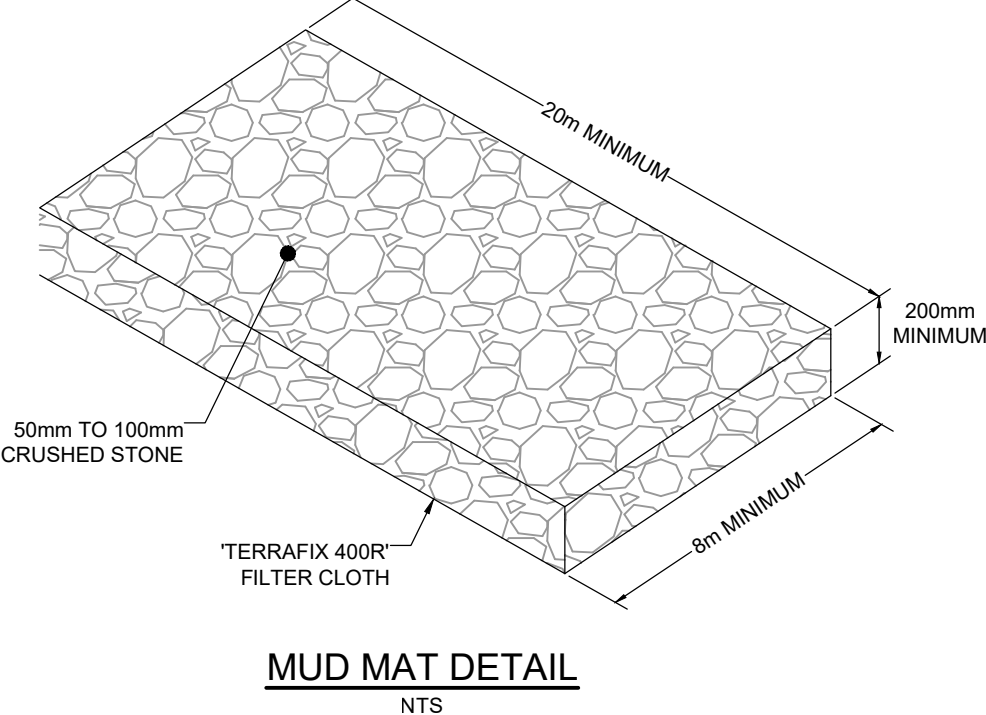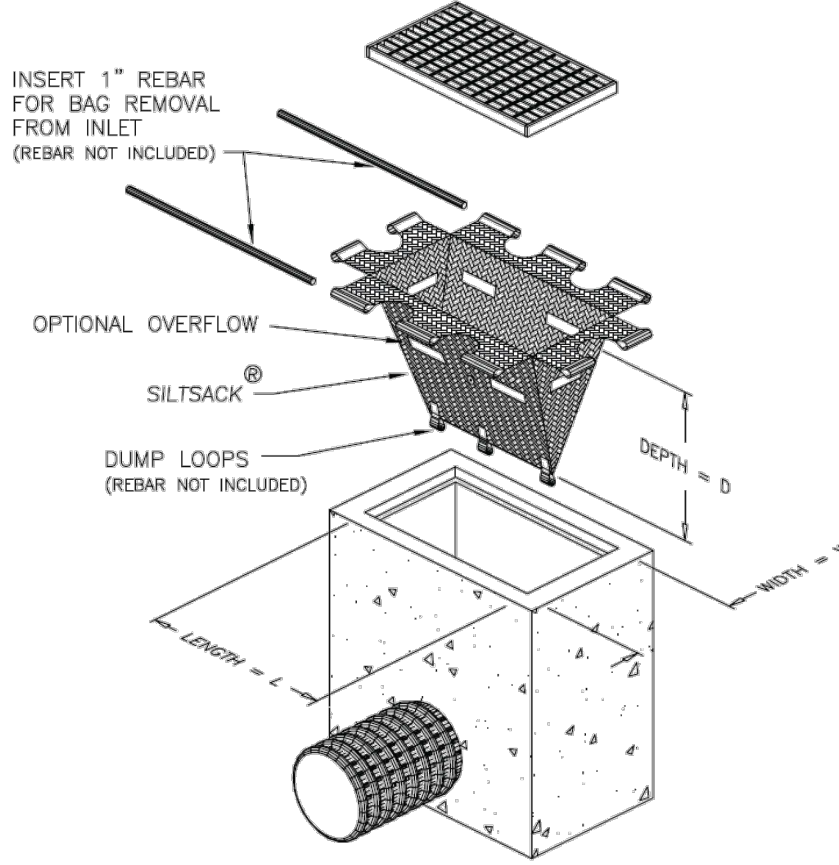


REFER TO 121011-NLD FOR ADDITIONAL NOTES

NOTE:  
THE POSITION OF ALL POLE LINES, CONDUITS,  
WATERMAINS, SEWERS AND OTHER  
UNDERGROUND AND OVERGROUND UTILITIES AND  
STRUCTURES IS NOT NECESSARILY SHOWN ON  
THE CONTRACT DRAWINGS, AND WHERE SHOWN,  
THE ACCURACY OF THE POSITION OF SUCH  
UTILITIES AND STRUCTURES IS NOT GUARANTEED.  
BEFORE STARTING WORK, DETERMINE THE EXACT  
LOCATION OF ALL SUCH UTILITIES AND  
STRUCTURES AND ASSUME ALL LIABILITY FOR  
DAMAGE TO THEM.

|     |          |      |    |     |                                  |           |     |
|-----|----------|------|----|-----|----------------------------------|-----------|-----|
|     |          |      |    | 8.  | RE-ISSUED FOR TENDER             | APR 15/26 | DDB |
|     |          |      |    | 7.  | REVISED PER CITY COMMENTS        | MAR 18/26 | DDB |
|     |          |      |    | 6.  | REVISED SITE PLAN SUBMISSION     | NOV 14/25 | DDB |
|     |          |      |    | 5.  | RE-ISSUED FOR TENDER             | JAN 18/24 | DDB |
|     |          |      |    | 4.  | ISSUED FOR TENDER                | MAY 20/22 | DDB |
|     |          |      |    | 3.  | REVISED PER CITY COMMENTS        | FEB 17/22 | DDB |
|     |          |      |    | 2.  | REVISED PER CITY COMMENTS        | NOV 5/21  | DDB |
|     |          |      |    | 1.  | ISSUED FOR CITY OF OTTAWA REVIEW | JUN 2/21  | DDB |
| No. | REVISION | DATE | BY | No. | REVISION                         | DATE      | BY  |

SCALE

1:750

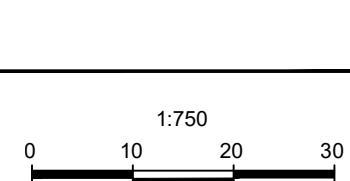

|          |     |
|----------|-----|
| DESIGN   | BM  |
| CHECKED  | DDB |
| DRAWN    | ATE |
| CHECKED  | BM  |
| APPROVED | DDB |

FOR REVIEW ONLY



**NOVATECH**  
Engineers, Planners & Landscape Architects  
Suite 200, 240 Michael Cowpland Drive  
Ottawa, Ontario, Canada K2M 1P6  
Telephone (613) 254-9643  
Facsimile (613) 254-5867  
Website www.novatech-eng.com

CITY OF OTTAWA  
5331 FERNBANK ROAD  
IRON VALLEY 2

DRAWING NAME  
EROSION AND SEDIMENT  
CONTROL PLAN

|             |            |
|-------------|------------|
| PROJECT No. | 121011-00  |
| REV         | REV # 11   |
| DRAWING No. | 121011-ESC |

#18539