



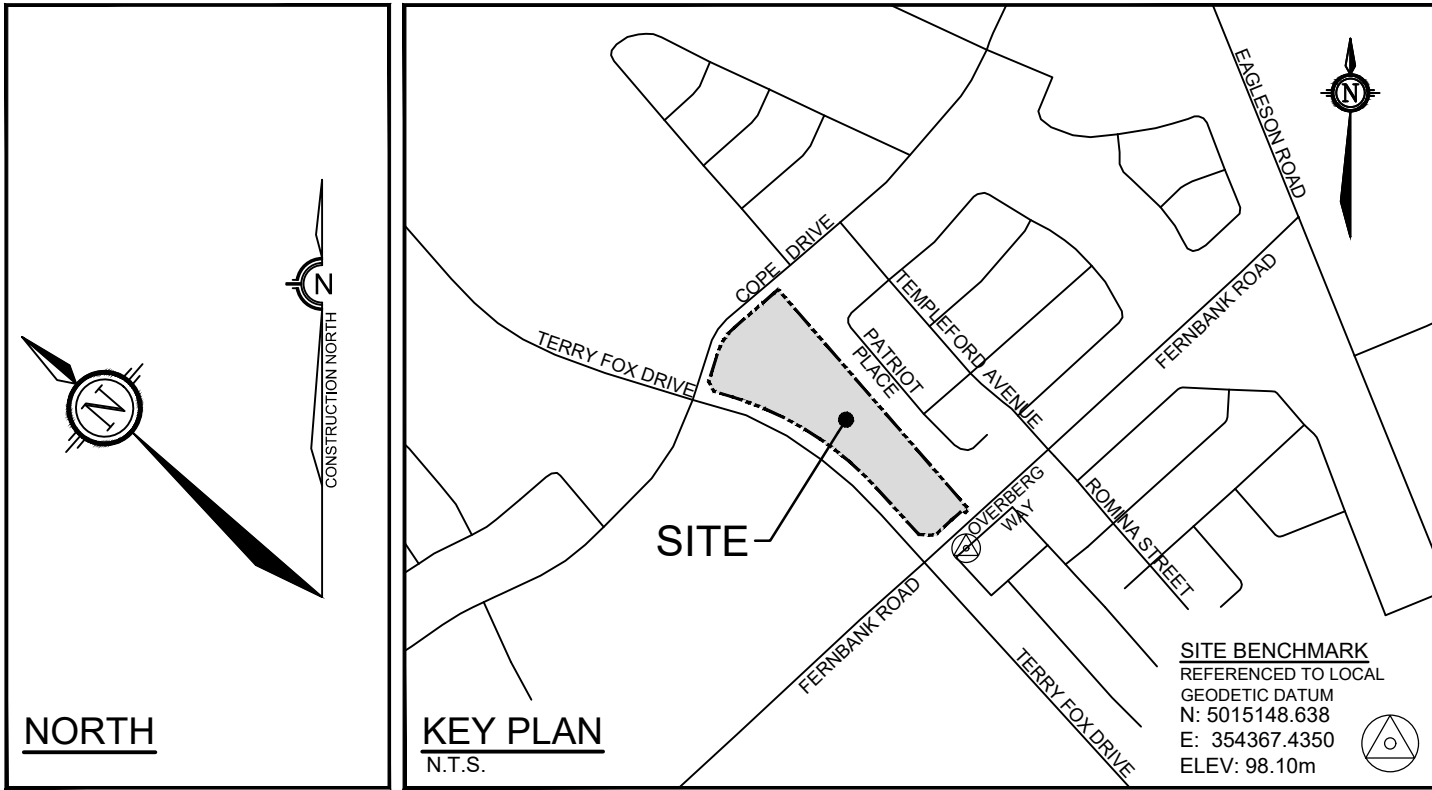

- LEGEND**
- AREA ID
  - MANHOLE TO MANHOLE
  - POPULATION EQUIVALENT
  - AREA IN HECTARES
  - SANITARY DRAINAGE AREA BOUNDARY
  - PROPOSED SANITARY SEWER AND MANHOLE
  - POPOSED SANITARY SEWER WITH DIRECTION OF FLOW
  - EXISTING SANITARY SEWER AND MANHOLE
  - EXISTING SANITARY SEWER WITH DIRECTION OF FLOW

NOTE:  
THE POSITION OF ALL POLE LINES, CONDUITS, WATERMANS, SEWERS AND OTHER UNDERGROUND AND OVERGROUND UTILITIES AND STRUCTURES IS NOT NECESSARILY SHOWN ON THE CONTRACT DRAWINGS, AND WHERE SHOWN, THE ACCURACY OF THE POSITION OF SUCH UTILITIES AND STRUCTURES IS NOT GUARANTEED. BEFORE STARTING WORK, DETERMINE THE EXACT LOCATION OF ALL SUCH UTILITIES AND STRUCTURES AND ASSUME ALL LIABILITY FOR DAMAGE TO THEM.

|     |                                  |            |     |
|-----|----------------------------------|------------|-----|
| 8.  | RE-ISSUED FOR SITE PLAN APPROVAL | JULY 20/26 | DDB |
| 7.  | ISSUED FOR SITE PLAN APPROVAL    | JUN 25/26  | DDB |
| 6.  | REVISED PER CITY COMMENTS        | MAR 18/26  | DDB |
| 5.  | REVISED SITE PLAN SUBMISSION     | NOV 14/25  | DDB |
| 4.  | ISSUED FOR TENDER                | MAY 16/22  | DDB |
| 3.  | REVISED PER CITY COMMENTS        | FEB 17/22  | DDB |
| 2.  | REVISED PER CITY COMMENTS        | NOV 5/21   | DDB |
| 1.  | ISSUED FOR CITY OF OTTAWA REVIEW | JUN 2/21   | DDB |
| No. | REVISION                         | DATE       | BY  |

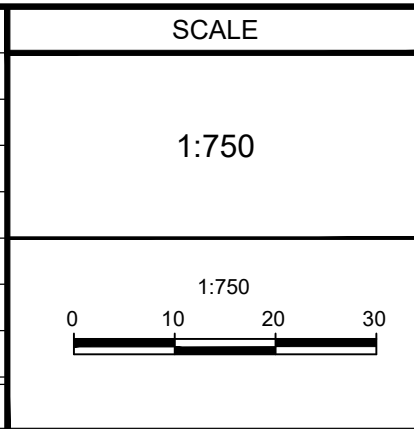

|          |     |
|----------|-----|
| DESIGN   | BM  |
| CHECKED  | DDB |
| DRAWN    | ATE |
| CHECKED  | BM  |
| APPROVED | DDB |

**FOR REVIEW ONLY**

**PROFESSIONAL ENGINEER**  
D.D. BLAIR  
100122737  
JUL 20 2026  
PROVINCE OF ONTARIO

**NOVATECH**  
Engineers, Planners & Landscape Architects  
Suite 200, 240 Michael Cowpland Drive  
Ottawa, Ontario, Canada K2M 1P6  
Telephone (613) 254-9643  
Facsimile (613) 254-5867  
Website www.novatech-eng.com

|                                                       |                           |
|-------------------------------------------------------|---------------------------|
| CITY OF OTTAWA<br>5331 FERNBANK ROAD<br>IRON VALLEY 2 | PROJECT No.<br>121011-00  |
| DRAWING NAME<br>SANITARY DRAINAGE AREA PLAN           | REV<br>REV # 8            |
|                                                       | DRAWING No.<br>121011-SAN |

M:\2021\121011\121011-SAN.dwg, SAN, Jul 17, 2026, 5:07pm, smathews

PLANNING.DWG - 8/1mm30mm

#18539

D07-12-25-0151