
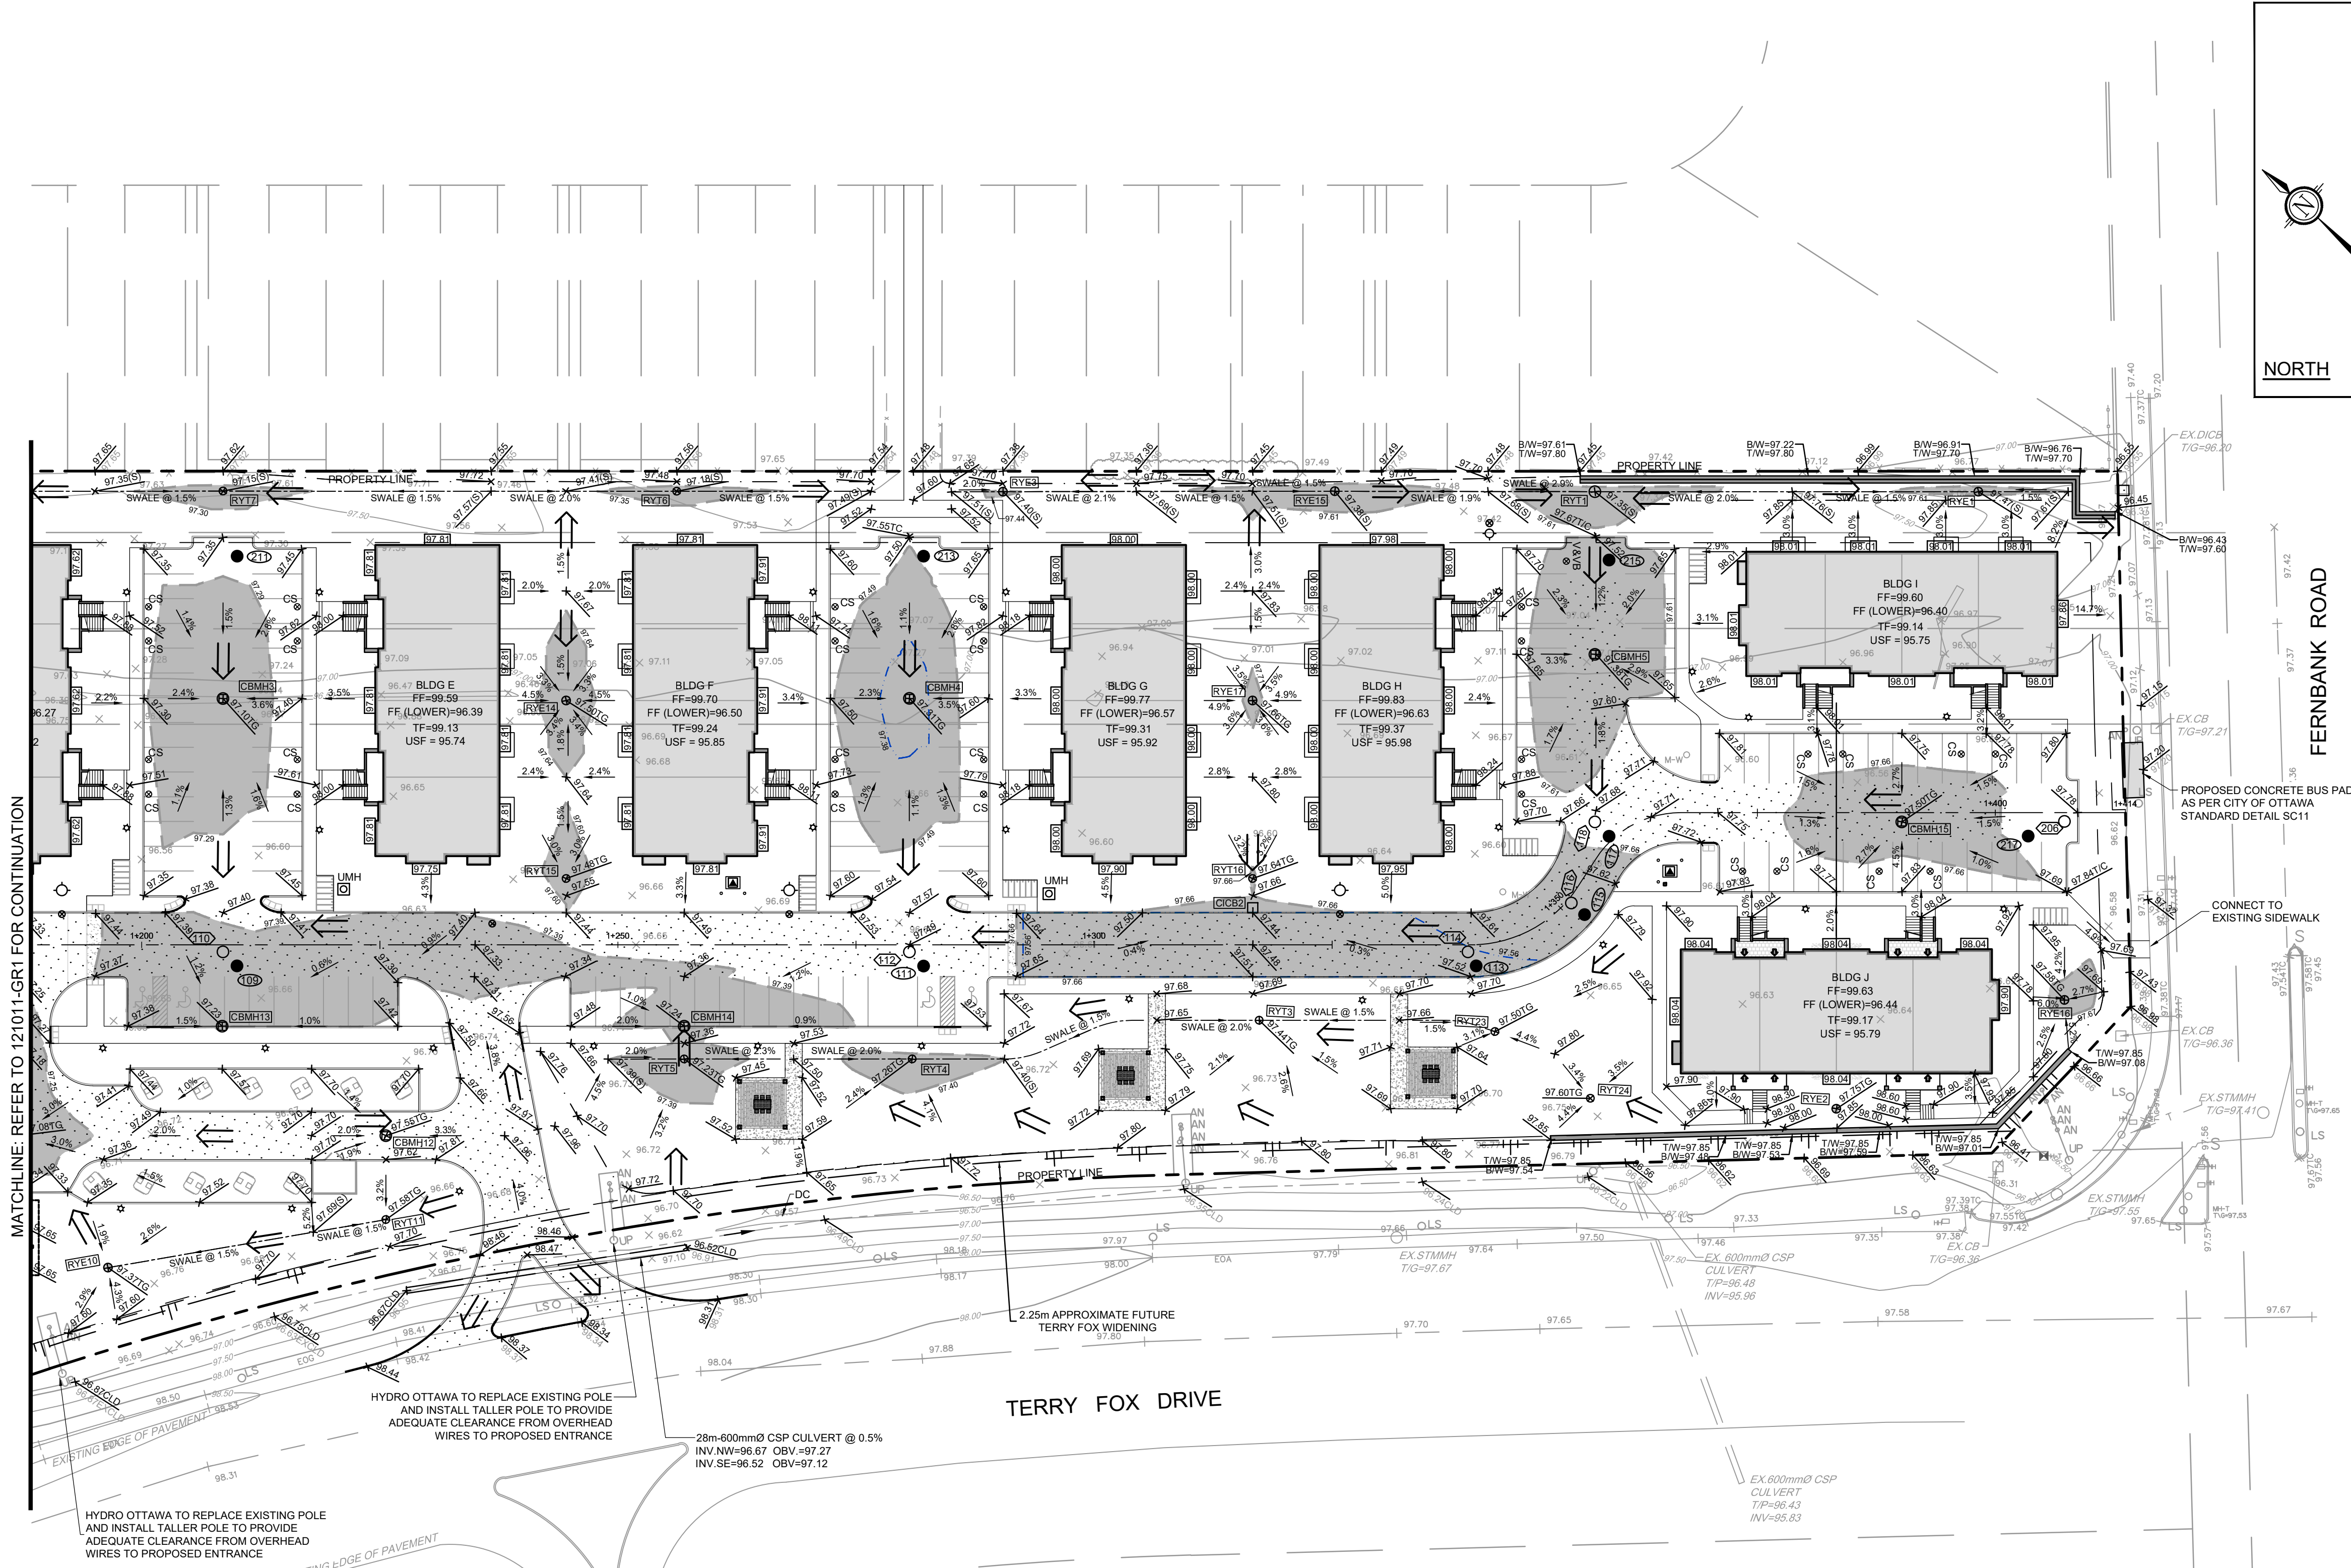


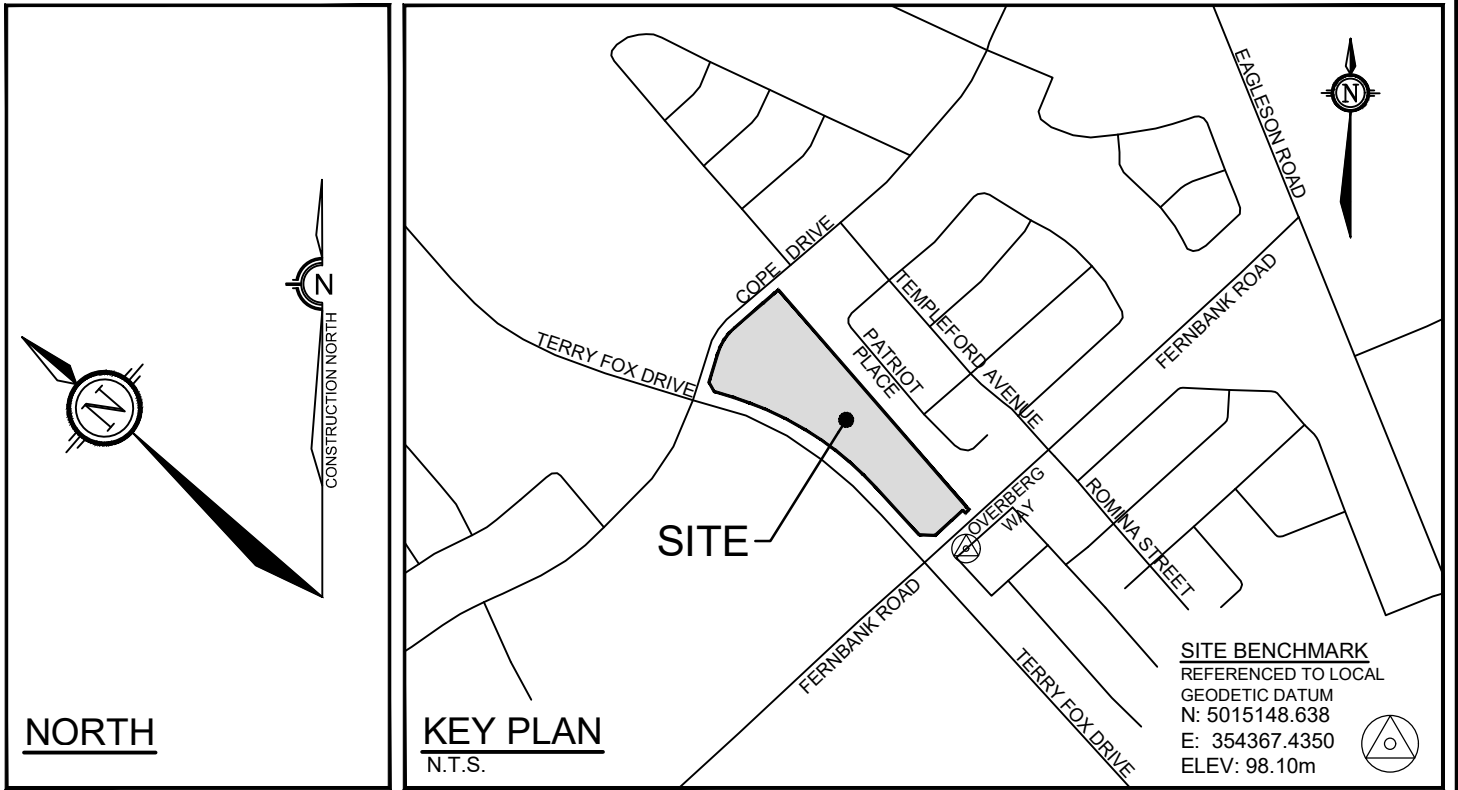

SEAN MOORE MCIP, RPP
MANAGER, DEVELOPMENT REVIEW - WEST
PLANNING, INFRASTRUCTURE & ECONOMIC
DEVELOPMENT DEPARTMENT, CITY OF OTTAWA

APPROVED
By Sean Moore at 10:27 am, Aug 06, 2026

NOTE:
THE POSITION OF ALL POLE LINES, CONDUITS,
WATERMANS, SEWERS AND OTHER
UNDERGROUND AND OVERGROUND UTILITIES AND
STRUCTURES IS NOT NECESSARILY SHOWN ON
THE CONTRACT DRAWINGS. AND WHERE SHOWN,
THE ACCURACY OF THE POSITION OF SUCH
UTILITIES AND STRUCTURES IS NOT GUARANTEED.
BEFORE STARTING WORK, DETERMINE THE EXACT
LOCATION OF ALL SUCH UTILITIES AND
STRUCTURES AND ASSUME ALL LIABILITY FOR
DAMAGE TO THEM.

No.	REVISION	DATE	BY	No.	REVISION	DATE	BY
14.	RE-ISSUED FOR SITE PLAN APPROVAL	JULY 20/26	DOB	8.	REVISED PER CITY COMMENTS	MAR 18/26	DOB
13.	REVISED PER TENDER ADDENDUM #1	JUNE 29/26	DOB	7.	REVISED SITE PLAN SUBMISSION	NOV 14/25	DOB
12.	ISSUED FOR SITE PLAN APPROVAL	JUNE 25/26	DOB	6.	RE-ISSUED FOR TENDER	JAN 18/24	DOB
11.	RE-ISSUED FOR TENDER	JUN 18/26	DOB	5.	ISSUED FOR ADDENDUM #2	JUNE 8/22	DOB
10.	REVISED SITE PLAN	JUNE 5/26	DOB	4.	ISSUED FOR TENDER	MAY 20/22	DOB
9.	RE-ISSUED FOR TENDER	APR 15/26	DOB	3.	REVISED PER CITY COMMENTS	FEB 17/22	DOB
8.	REVISED PER CITY COMMENTS	APR 15/26	DOB	2.	REVISED PER CITY COMMENTS	NOV 5/21	DOB
7.	REVISED PER CITY COMMENTS	APR 15/26	DOB	1.	ISSUED FOR CITY OF OTTAWA REVIEW	JUN 2/21	DOB

SCALE	DESIGN
1:400	BM
	DOB
	ATE
	BM
	DOB

FOR REVIEW ONLY
121011-GR2

NOVATECH
Engineers, Planners & Landscape Architects
Suite 200, 240 Michael Cowpland Drive
Ottawa, Ontario, Canada K2M 1P6
Telephone (613) 254-9643
Facsimile (613) 254-5867
Website www.novatech-eng.com

CITY OF OTTAWA
5331 FERNBANK ROAD
IRON VALLEY 2
DRAWING NAME
GRADING PLAN
PROJECT NO.
121011-00
REV
REV # 14
DRAWING NO.
121011-GR2

M:\2021\121011\121011-GR2.dwg, GR2, Jul 20, 2026 - 11:14am, smathews

D07-12-25-0151

#18539