
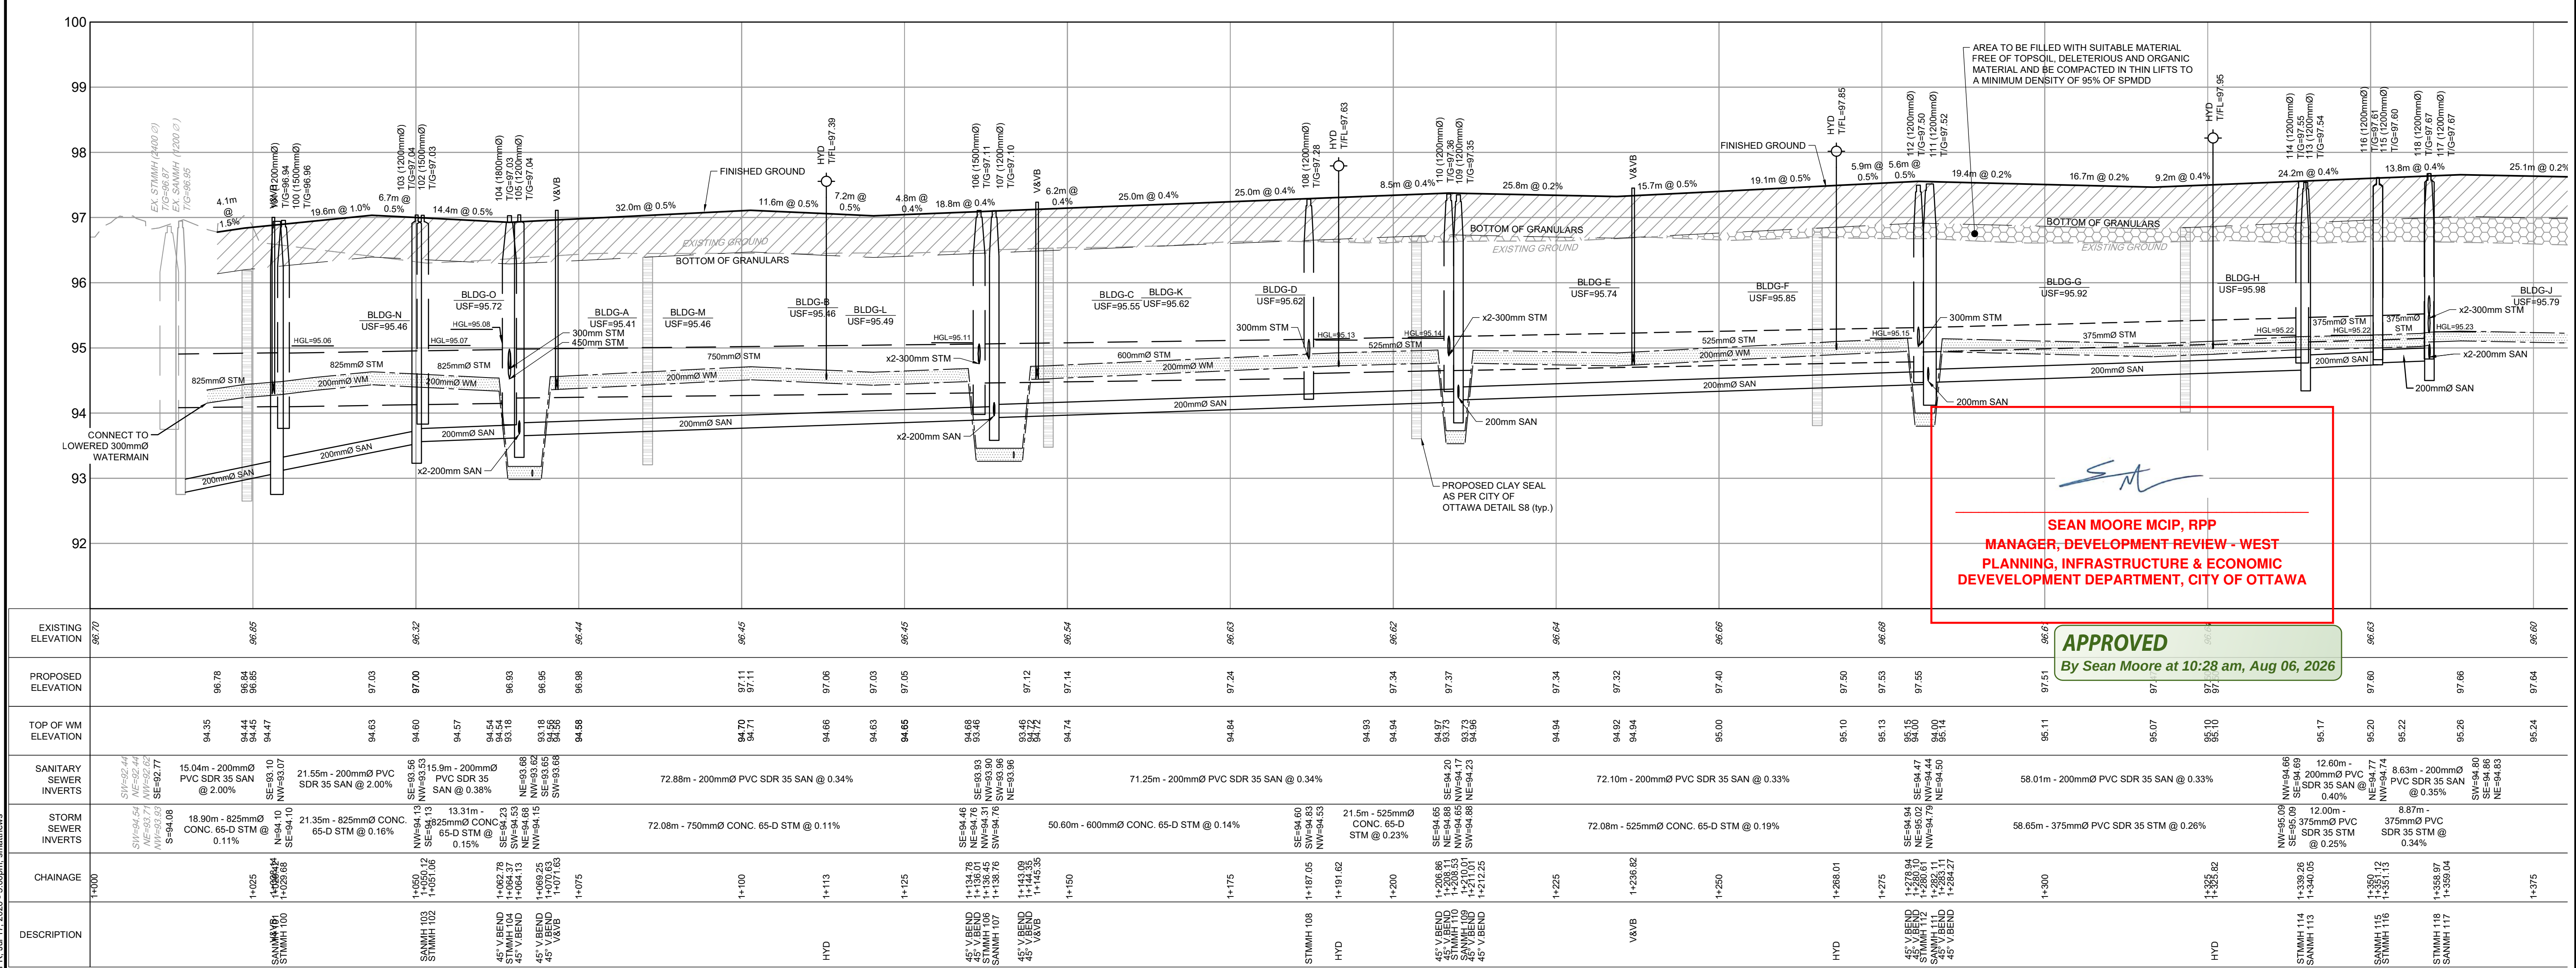


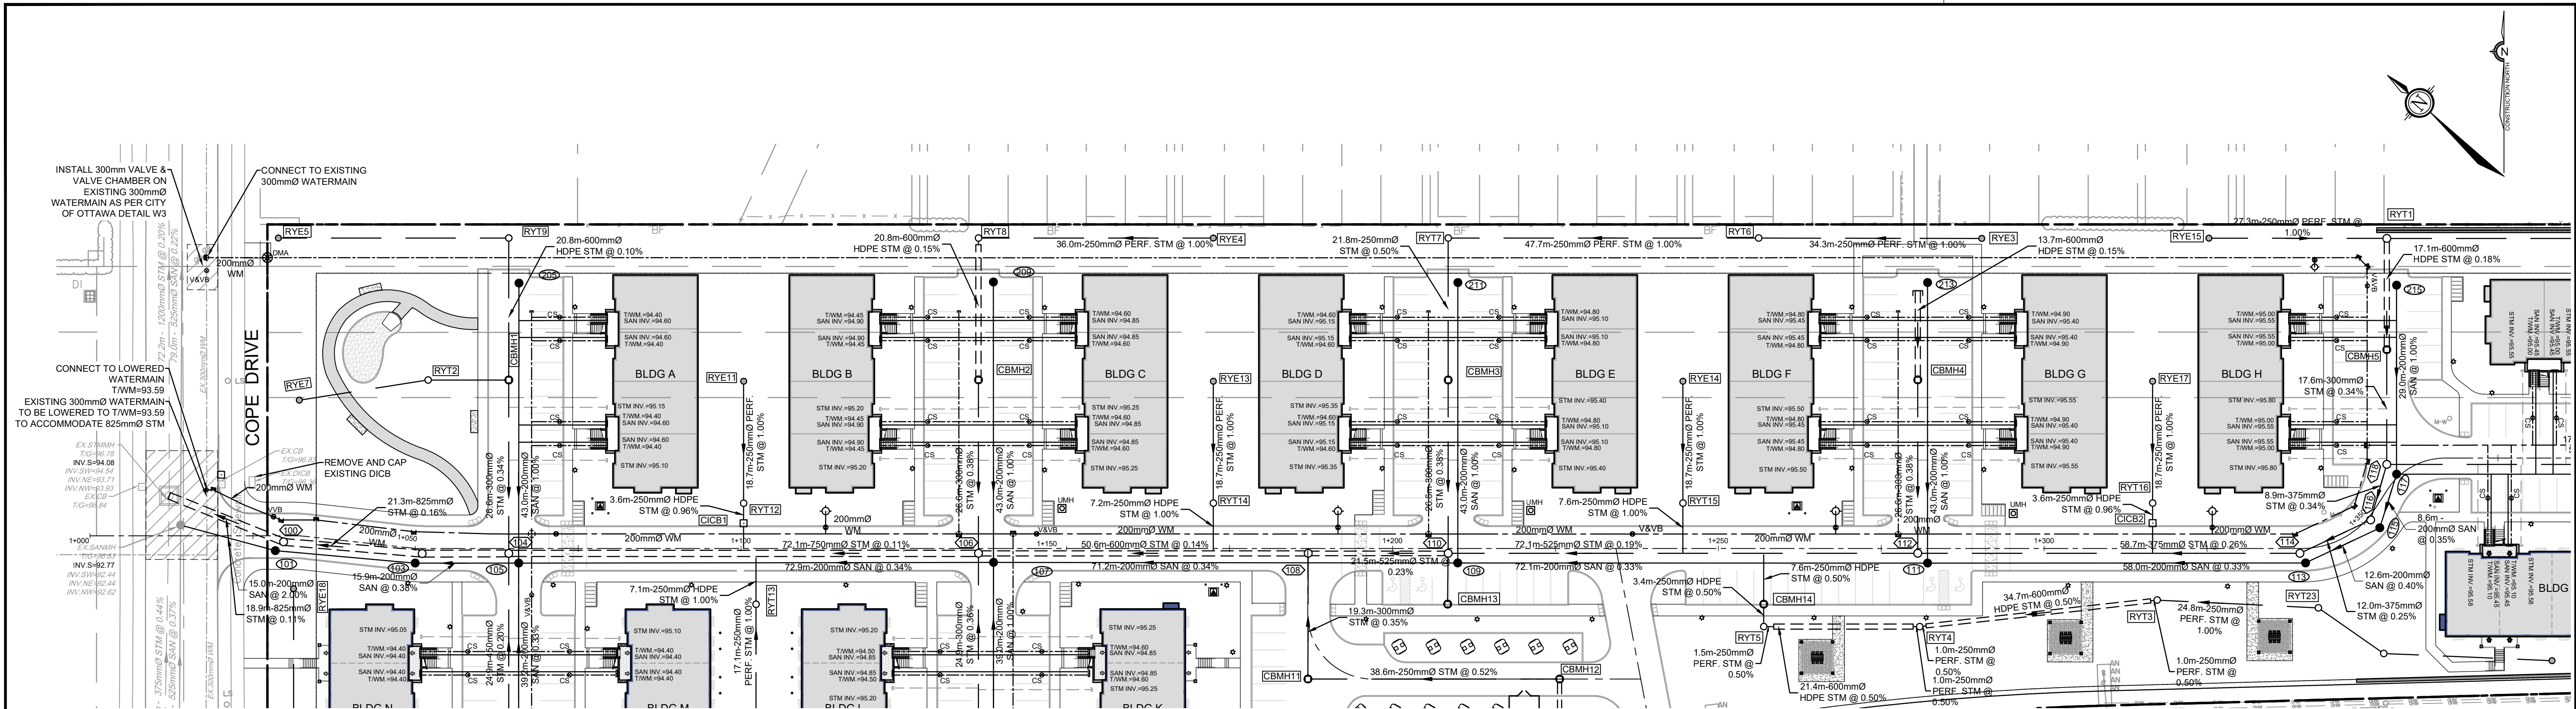

NOTE: THE POSITION OF ALL POLE LINES, CONDUITS, WATERMANS, SEWERS AND OTHER UNDERGROUND AND OVERGROUND UTILITIES AND STRUCTURES IS NOT NECESSARILY SHOWN ON THE CONTRACT DRAWINGS, AND WHERE SHOWN, THE ACCURACY OF THE POSITION OF SUCH UTILITIES AND STRUCTURES IS NOT GUARANTEED. BEFORE STARTING WORK, DETERMINE THE EXACT LOCATION OF ALL SUCH UTILITIES AND STRUCTURES AND ASSUME ALL LIABILITY FOR DAMAGE TO THEM.				11. RE-ISSUED FOR SITE PLAN APPROVAL 10. REVISED PER TENDER ADDENDUM #1 9. ISSUED FOR SITE PLAN APPROVAL				JULY 20/26 JUNE 29/26 JUN 25/26				DDB DDB DDB				BY			
No.				REVISION				DATE				BY				No.			
				8. RE-ISSUED FOR TENDER				JUN 18/26				DDB							
				7. RE-ISSUED FOR TENDER				APR 15/26				DDB							
				6. REVISED PER CITY COMMENTS				MAR 18/26				DDB							
				5. REVISED SITE PLAN SUBMISSION				NOV 14/25				DDB							
				4. RE-ISSUED FOR TENDER				JAN 18/24				DDB							
				3. ISSUED FOR TENDER				MAY 20/22				DDB							
				2. REVISED PER CITY COMMENTS				FEB 17/22				DDB							
				1. ISSUED FOR CITY OF OTTAWA REVIEW				NOV 5/21				DDB							
No.				REVISION				DATE				BY				No.			

SCALE

HORIZONTAL

VERTICAL

FOR REVIEW ONLY

DESIGN

CHECKED

DRAWN

CHECKED

APPROVED

BM

DDB

ATE

BM

DDB

CITY OF OTTAWA

5331 FERNBANK ROAD

IRON VALLEY 2

DRAWING NAME

PLAN AND PROFILE

PROJECT No.

121011-00

REV

REV # 11

DRAWING No.

121011-PR

NOVATECH

Engineers, Planners & Landscape Architects

Suite 200, 240 Michael Cowpland Drive

Ottawa, Ontario, Canada K2M 1P6

Telephone (613) 254-9643

Facsimile (613) 254-5867

Website www.novatech-eng.com

121011-PR

#18539