

EXISTING LEGEND

OH	OVERHEAD WIRES
UP	UTILITY POLE
LS	LIGHT STANDARD
CB	CATCHBASIN
CBE	CATCHBASIN ELBOW
CBT	CATCHBASIN TEE
AD	AREA DRAIN
T/G	TOP OF GRADE
GM	GAS METER
MH	MANHOLE (SANITARY OR STORM)
GM	GAS MAIN
V&VB	VALVE AND VALVE BOX
V&VC	VALVE AND VALVE CHAMBER
FH	FIRE HYDRANT
EX 250mm SAN	STORM SEWER
EX 300mm STM	SANITARY SEWER
EX 200mm WM	WATERMAIN
TREE	TREES
FENCE	FENCE
55.00	ORIGINAL GROUND ELEVATION
55.00	EXISTING CONTOUR
55.00	OVERLAND FLOW ROUTE

PROPOSED LEGEND

200mm SAN	PROPERTY LINE
200mm STM	SANITARY SEWER
200mm WATERMAIN	STORM SEWER
CLAY SEAL	WATERMAIN
STM MH 211	CLAY SEAL
SAN MH 104	STORM MANHOLE
CB1	SANITARY MANHOLE
CBE	CATCHBASIN
CBT	CATCHBASIN ELBOW
AD	CATCHBASIN TEE
RD	AREA DRAIN AND DECK DRAIN
V&VB	ROOF DRAIN
V&VC	VALVE AND VALVE BOX
45°	VALVE AND VALVE CHAMBER (W3)
22°	FIRE HYDRANT
11°	45° WATERMAIN BEND
200x150	22.5° WATERMAIN BEND
200x200x200	11.25° WATERMAIN BEND
200x150	WATERMAIN TEE (MAIN BRANCH)
W	WATERMAIN CROSS
WM	WATERMAIN REDUCER
SC	WATER METER
FF=	REMOTE WATER METER READER
GRS=	SIAMESE CONNECTION
P1=	FLOOR ELEVATION
3.0%	GARAGE FLOOR SLAB ELEVATION
5.75	PARKING LEVEL FLOOR ELEVATION
H.P.	SLOPE AND DIRECTION OF FLOW
T/G=	FINAL GRADE
T/F=	TOP OF GRATE ELEVATION
OVERLAND FLOW ROUTE	TOP OF FLANGE
PHASING LIMITS	OVERLAND FLOW ROUTE
SILT FENCE	PHASING LIMITS
BARRIER CURB (SC1.1)	SILT FENCE
DEPRESSED BARRIER CURB LOCATION	BARRIER CURB (SC1.1)
SWALE AND DIRECTION OF FLOW	DEPRESSED BARRIER CURB LOCATION
RETAINING WALL	SWALE AND DIRECTION OF FLOW
BUILDING ENTRY LOCATION	RETAINING WALL
STRUCTURE TO BE ADJUSTED	BUILDING ENTRY LOCATION
STRUCTURE TO BE RELOCATED	STRUCTURE TO BE ADJUSTED


TOPOGRAPHIC INFORMATION
 PROVIDED BY ANNIS, O'SULLIVAN, VOLLEBEKK LTD.
 DATED JULY 20, 2018

JOB BENCHMARK
 PROVIDED BY ANNIS, O'SULLIVAN, VOLLEBEKK LTD.
 NCC MONUMENT 01919680184
 NTM-NAD83 ZONE 9
 NORTHING=5040610.15
 EASTING=384736.57
 ELEVATION=52.68

CIVIL Civil
exp SERVICES INC.
 2650 Queensway Drive, Unit 100, Ottawa, ON, K2B 8H6
 T 613 688 1899 F 613 225 7330 www.exp.com

ARCHITECTS Architect
NEUF architect(e)s INCORPORÉ
 630, rue Notre-Dame O. 5^{ème} étage, Montréal, QC H3B 1S6
 T 514 847 1117 NEUFarchitectes.com


SCEAU Seal

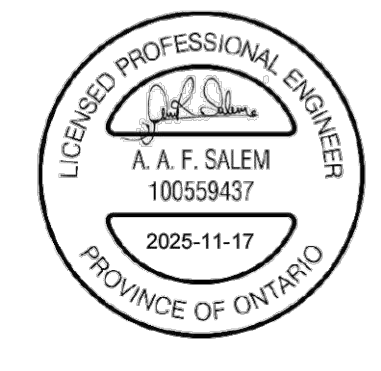

exp Services Inc.
 T +1 613 688 1899 | F +1 613 225 7337
 2650 Queensway Drive, Suite 100
 Ottawa, ON K2B 8H6
 Canada
 www.exp.com

exp.

• BUILDINGS • EARTH & ENVIRONMENT • ENERGY •
 • INDUSTRIAL • INFRASTRUCTURE • SUSTAINABILITY •

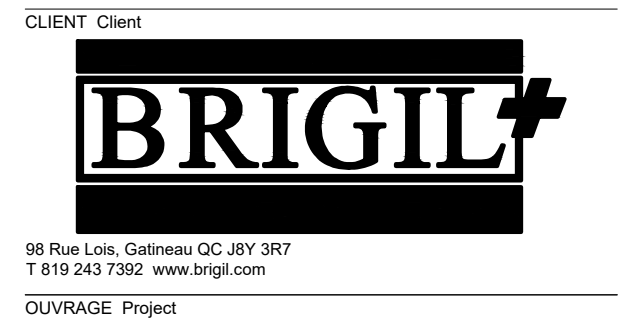

PETRIE'S LANDING I - PHASES 3-5

EMPLACEMENT Location NO PROJET No.
 OTTAWA, ON. OTT-00247308-A0

NO	REVISION	DATE (aa.mm.jj)
1	ISSUED FOR REVIEW	18.08.03
2	ISSUED FOR SITE PLAN APPROVAL	18.09.14
3	ISSUED FOR CLIENT REVIEW	19.04.05
4	ISSUED FOR SITE PLAN APPROVAL	19.05.10
5	ISSUED FOR SITE PLAN APPROVAL	19.05.22
6	ISSUED FOR SPA-CITY COMMENTS	19.07.22
7	REVISED PER CITY COMMENTS	19.07.30
8	UPDATED TOWER 4	20.02.12
9	PRE-IFC FOR BRIGIL REVIEW	20.09.14
10	ISSUED FOR CONSTRUCTION	20.11.10
11	ISSUED FOR TOWER 4 BUILDING PERMIT	21.12.10
12	ISSUED FOR PERMIT UPDATE	22.03.14
13	ISSUED FOR 80% REVIEW	22.04.21
14	ISSUED FOR PERMIT	22.07.15
15	ADDITIONAL WATER SERVICE TOWER 6	22.10.18
16	ISSUED FOR TENDER	22.12.05
17	ISSUED FOR RE-TENDER	23.03.10
18	ISSUED FOR COORDINATION	23.11.08
19	ISSUED FOR APPROVAL	24.06.24
20	UPDATED CITY NUMBER	25.02.10
21	ISSUED FOR SITE PLAN APPROVAL	25.11.17

DESIGN PAR Drawn by S.BUTLER
 VERIFIED PAR Checked by B.THOMAS

DATE (aa.mm.jj) 18.07.18
 ECHELLE Scale 1:400

**SITE GRADING PLAN
 TOWERS 5 & 6**