


LEGEND:

MAJOR OVERLAND FLOW



COPYRIGHT
This drawing has been prepared solely for the intended use, thus any reproduction or distribution for any purpose other than that authorized by Arcadis is forbidden. Written dimensions shall have precedence over scaled dimensions. Contractors shall verify and be responsible for all dimensions and conditions on the job, and Arcadis shall be informed of any variations from the dimensions and conditions shown on the drawing. Shop drawings shall be submitted to Arcadis for general conformance before proceeding with fabrication.
Arcadis Architects (Canada) Inc.

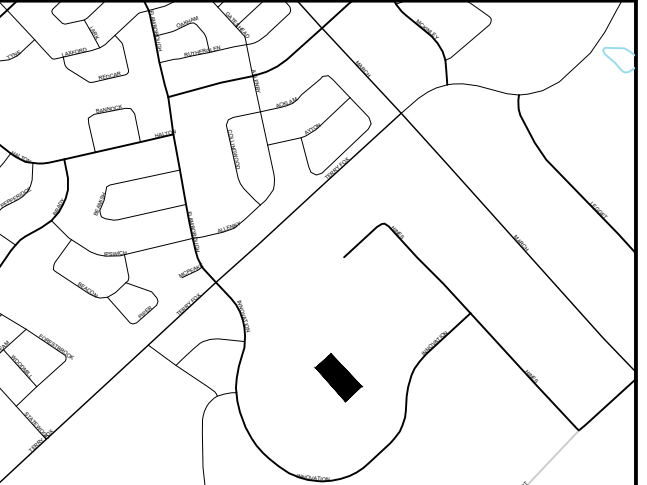

ISSUES		
No.	DESCRIPTION	DATE
1	ISSUED FOR SITEPLAN CONTROL	2025.12.12
2	ISSUED FOR SITEPLAN CONTROL	2026.05.08

CONSULTANTS

SEAL	PRIME CONSULTANT	PROJECT	PROJECT NO.	DRAWN BY:	CHECKED BY:	PROJECT MGR:	APPROVED BY:	SHEET TITLE	SHEET NUMBER	ISSUE
	ARCADIS 333 Preston Street - Suite 500 Ottawa ON K1S 5N4 Canada tel 613 228 1311 www.arcadis.com	Cisco Ottawa Campus OTT01 2000 Innovation Drive, Kanata, ON K2K 3E8	OTT01 MAB 30298433	CC RM	RR RR/RR			Grading Plan	C-200	2

CONSULTANTS

NOT FOR CONSTRUCTION

SEAL

PRIME CONSULTANT

PROJECT


PROJECT NO.

DRAWN BY:

CHECKED BY:

PROJECT MGR:

APPROVED BY:

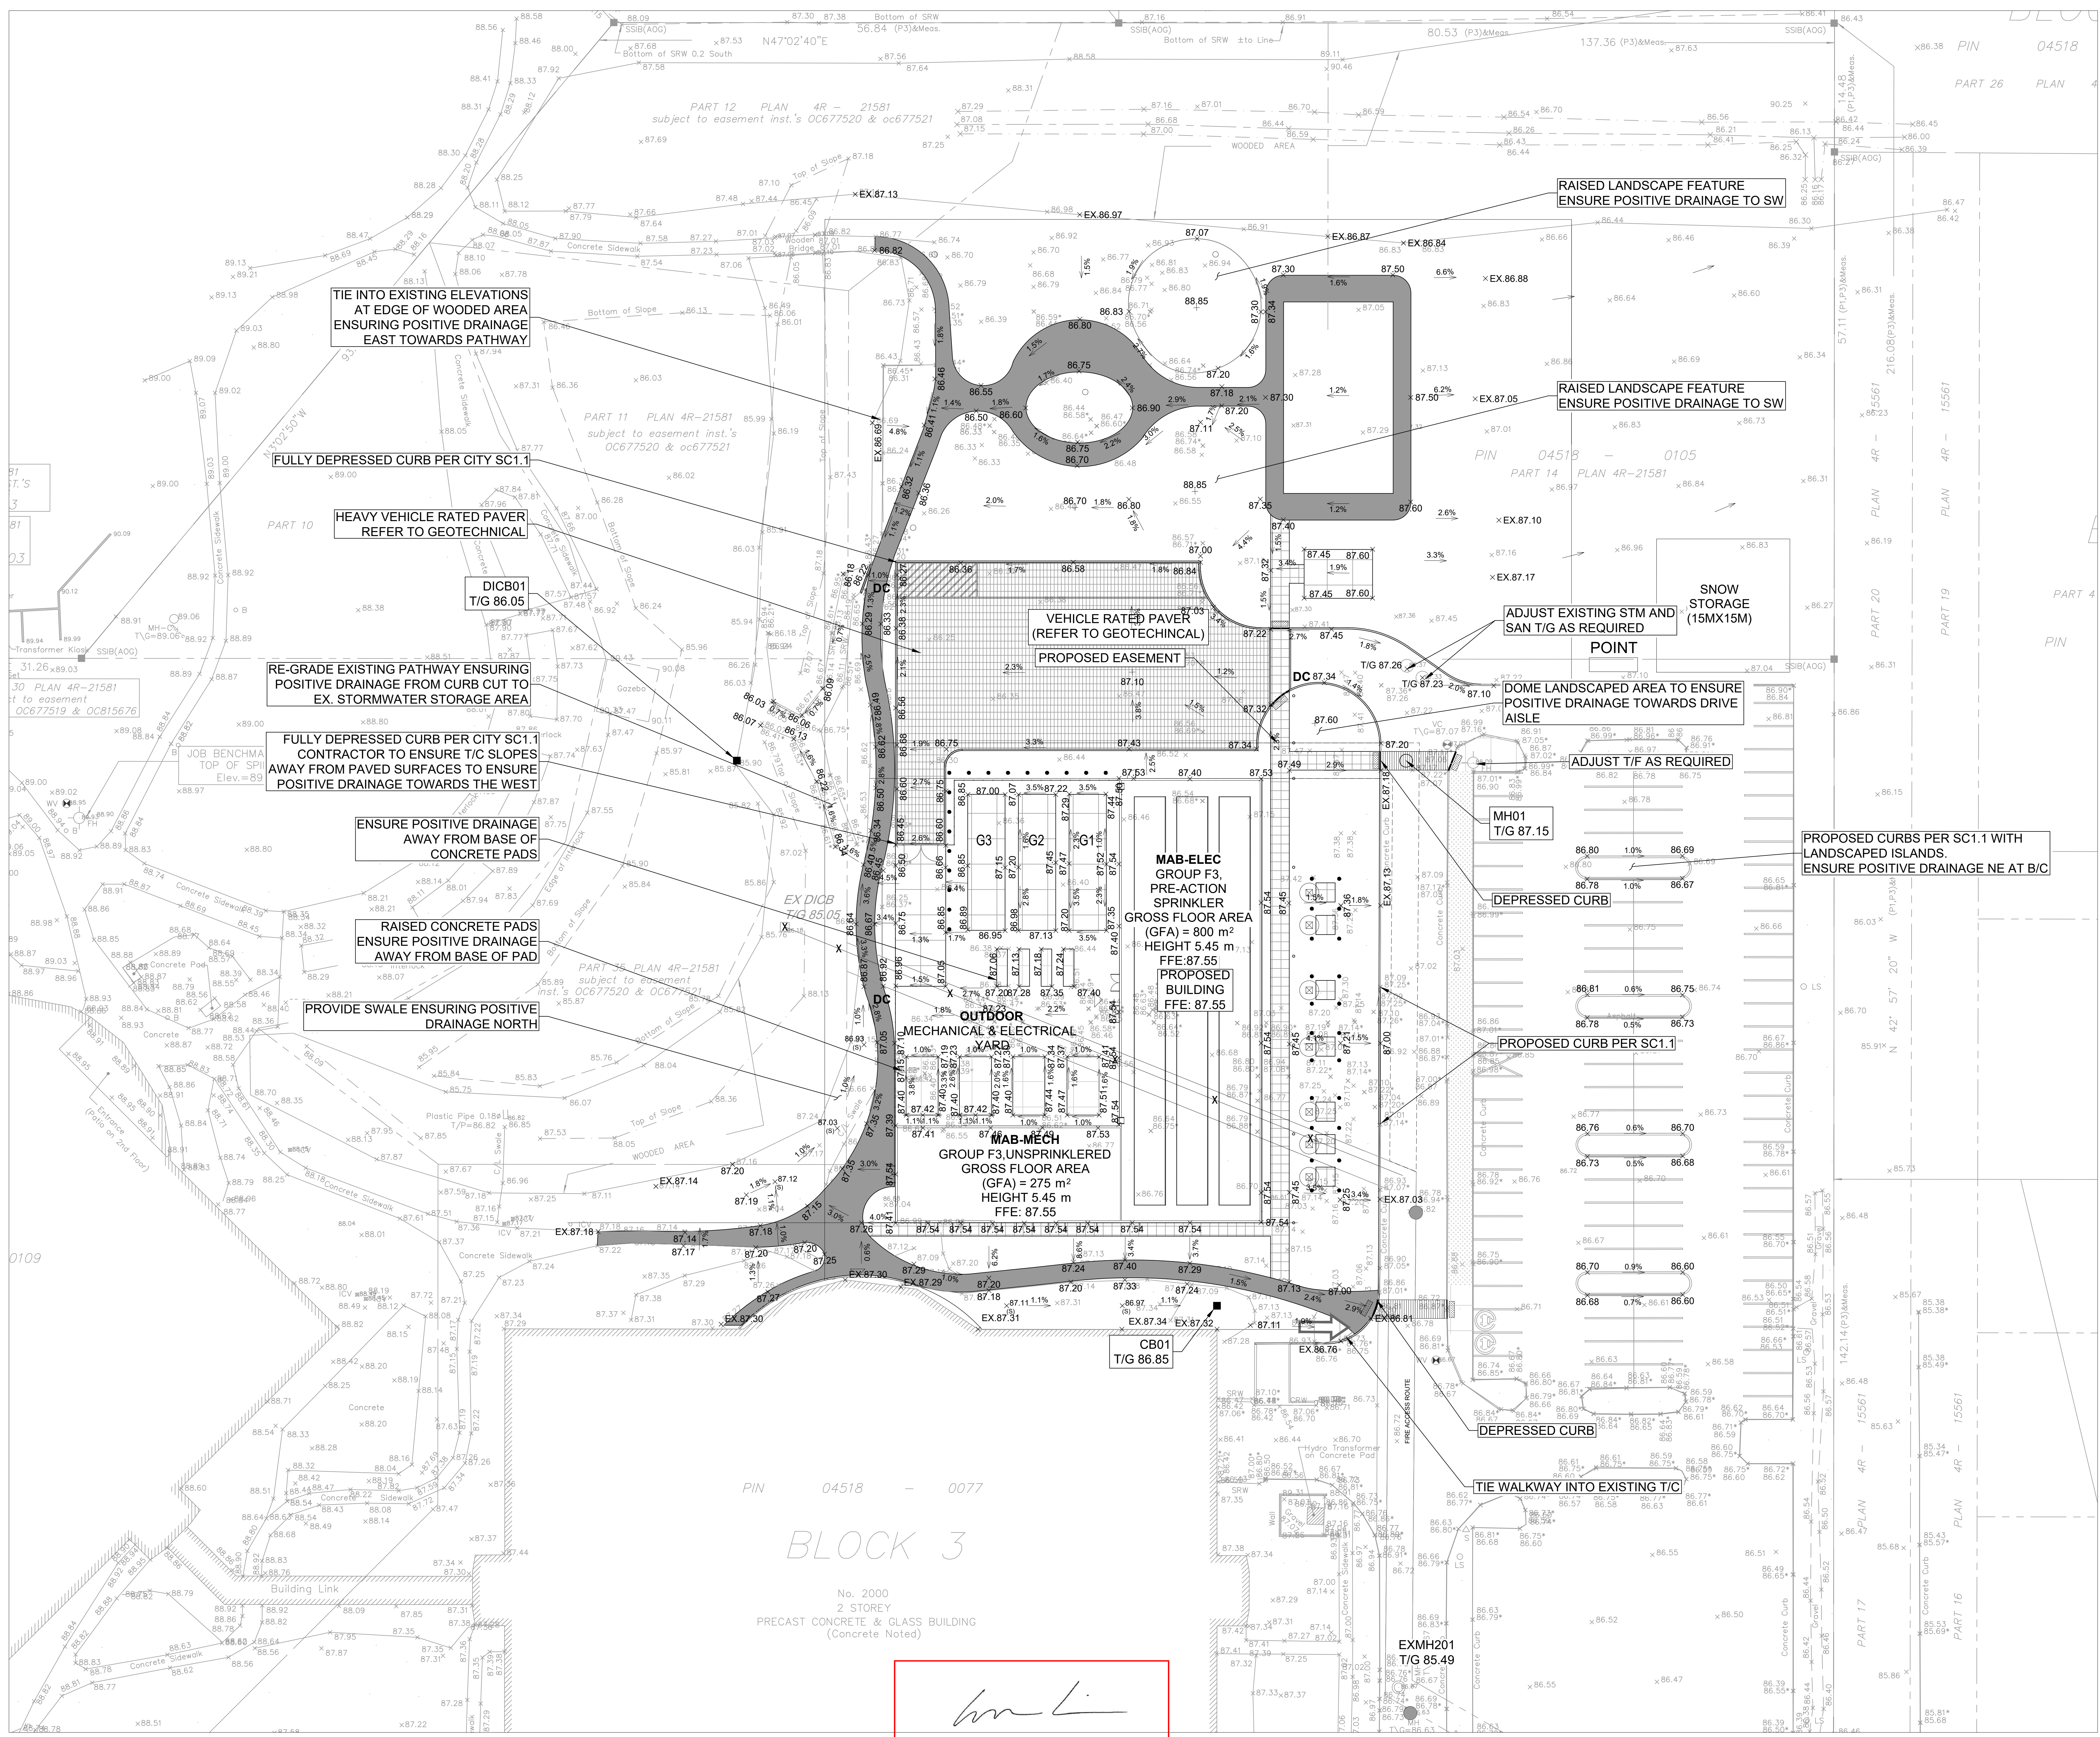

Amanda Davidson
AMANDA DAVIDSON
PLANNER
PLANNING, DEVELOPMENT AND BUILDING SERVICES
DEPARTMENT, CITY OF OTTAWA

APPROVED
By Amanda Davidson at 10:30 am, Aug 17, 2026



D07-12-25-0168

XXXX