


1 SOUTH ELEVATION - NEW WORK
A202 1:150





2 WEST ELEVATION - NEW WORK
A202 1:150

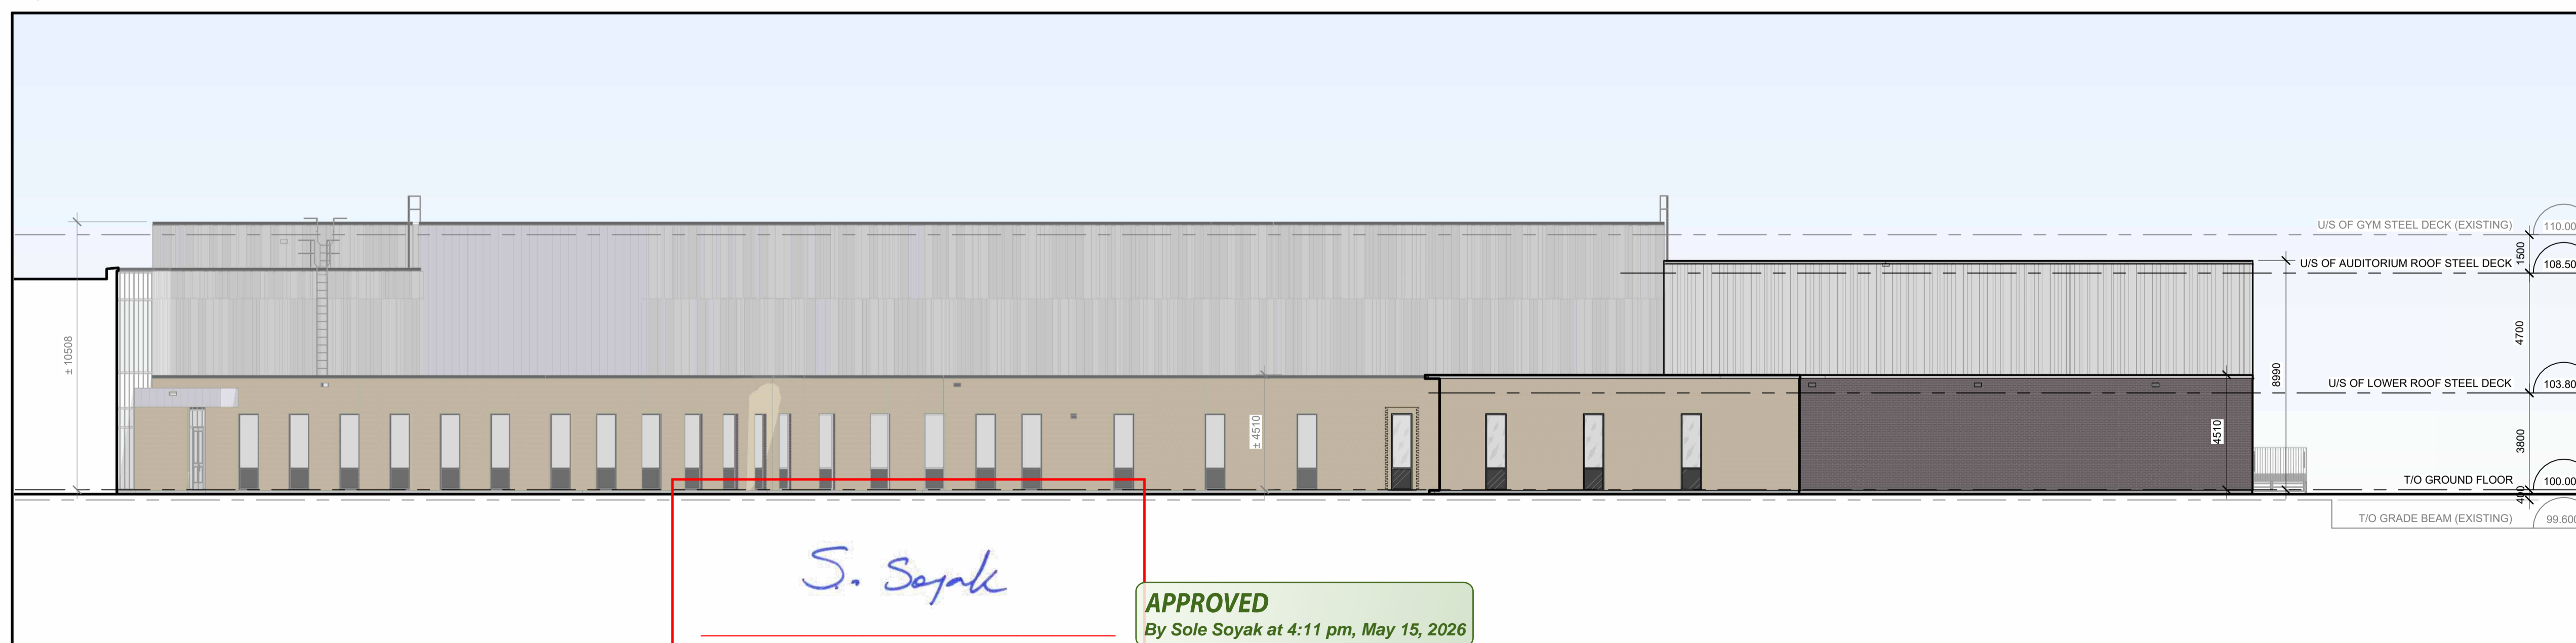

3 NORTH ELEVATION - NEW WORK
A202 1:150

S. Soyak
SOLE SOYAK
PLANNER II
PLANNING, DEVELOPMENT AND BUILDING SERVICES
DEPARTMENT, CITY OF OTTAWA

APPROVED
By Sole Soyak at 4:11 pm, May 15, 2026

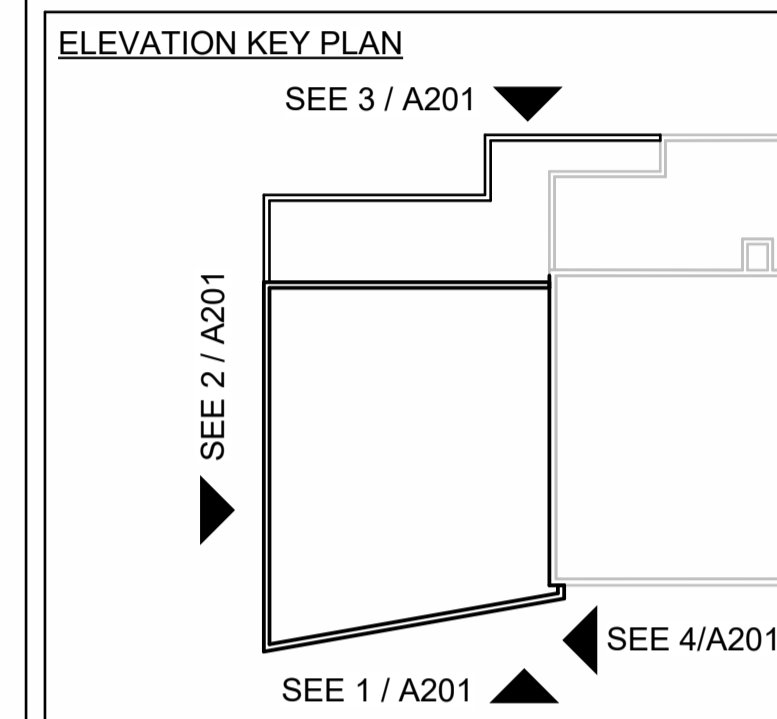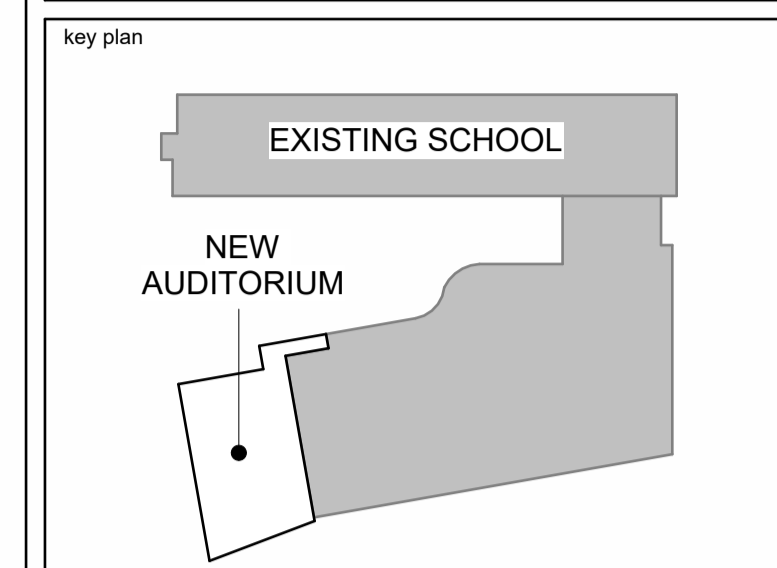

5	March 23, 2026	Reissued for Site Plan Control Application	CJ
2	January 16, 2026	Issued for Site Plan Control Application	CJ
1	December 19, 2025	Issued for 33% Review	CJ
no.	date	revision/issue	by

architecture
PROVENCHER ROY
PROVENCHER ROY ASSOCIÉS ARCHITECTES INC. T 613 886 6339
47 Rue Clarence, Suite 440 T 613 886 6339
OTTAWA, ONTARIO, CANADA K1N 9K1 PROVENCHERROY.CA

consultants
JAMES B. LENNOX & ASSOCIATES
LANDSCAPE ARCHITECTS

CUNLIFFE & ASSOCIATES
CONSULTING STRUCTURAL ENGINEERS

LRL
MULTIDISCIPLINARY PROFESSIONAL CONSULTANTS

northpoint

project title
ESP PIERRE-DE-BLOIS AUDITORIUM ADDITION
Project Address 1310 Chapman Mills Drive, Nepean, ON K2J 6L9

drawing title
COLOURED BUILDING ELEVATIONS - NEW WORK

date	March 20, 2026	job. no.	2622
scale	As indicated		
drawn	RL	drawing no.	A202
approved	PD		
plot date	2026-03-23 11:22:46 AM		

1. DO NOT SCALE FROM THIS DRAWING
2. CONTRACTOR TO VERIFY ALL DIMENSIONS AND NOTIFY THE ARCHITECT OF ANY DISCREPANCIES BEFORE WORK COMMENCES
3. THIS DRAWING TO BE READ IN CONJUNCTION WITH THE FOLLOWING DRAWINGS: STRUCTURAL, MECHANICAL, ELECTRICAL

Plan Number: 1945
File Number: D07-12-26-0003