



ROAD A SECTION

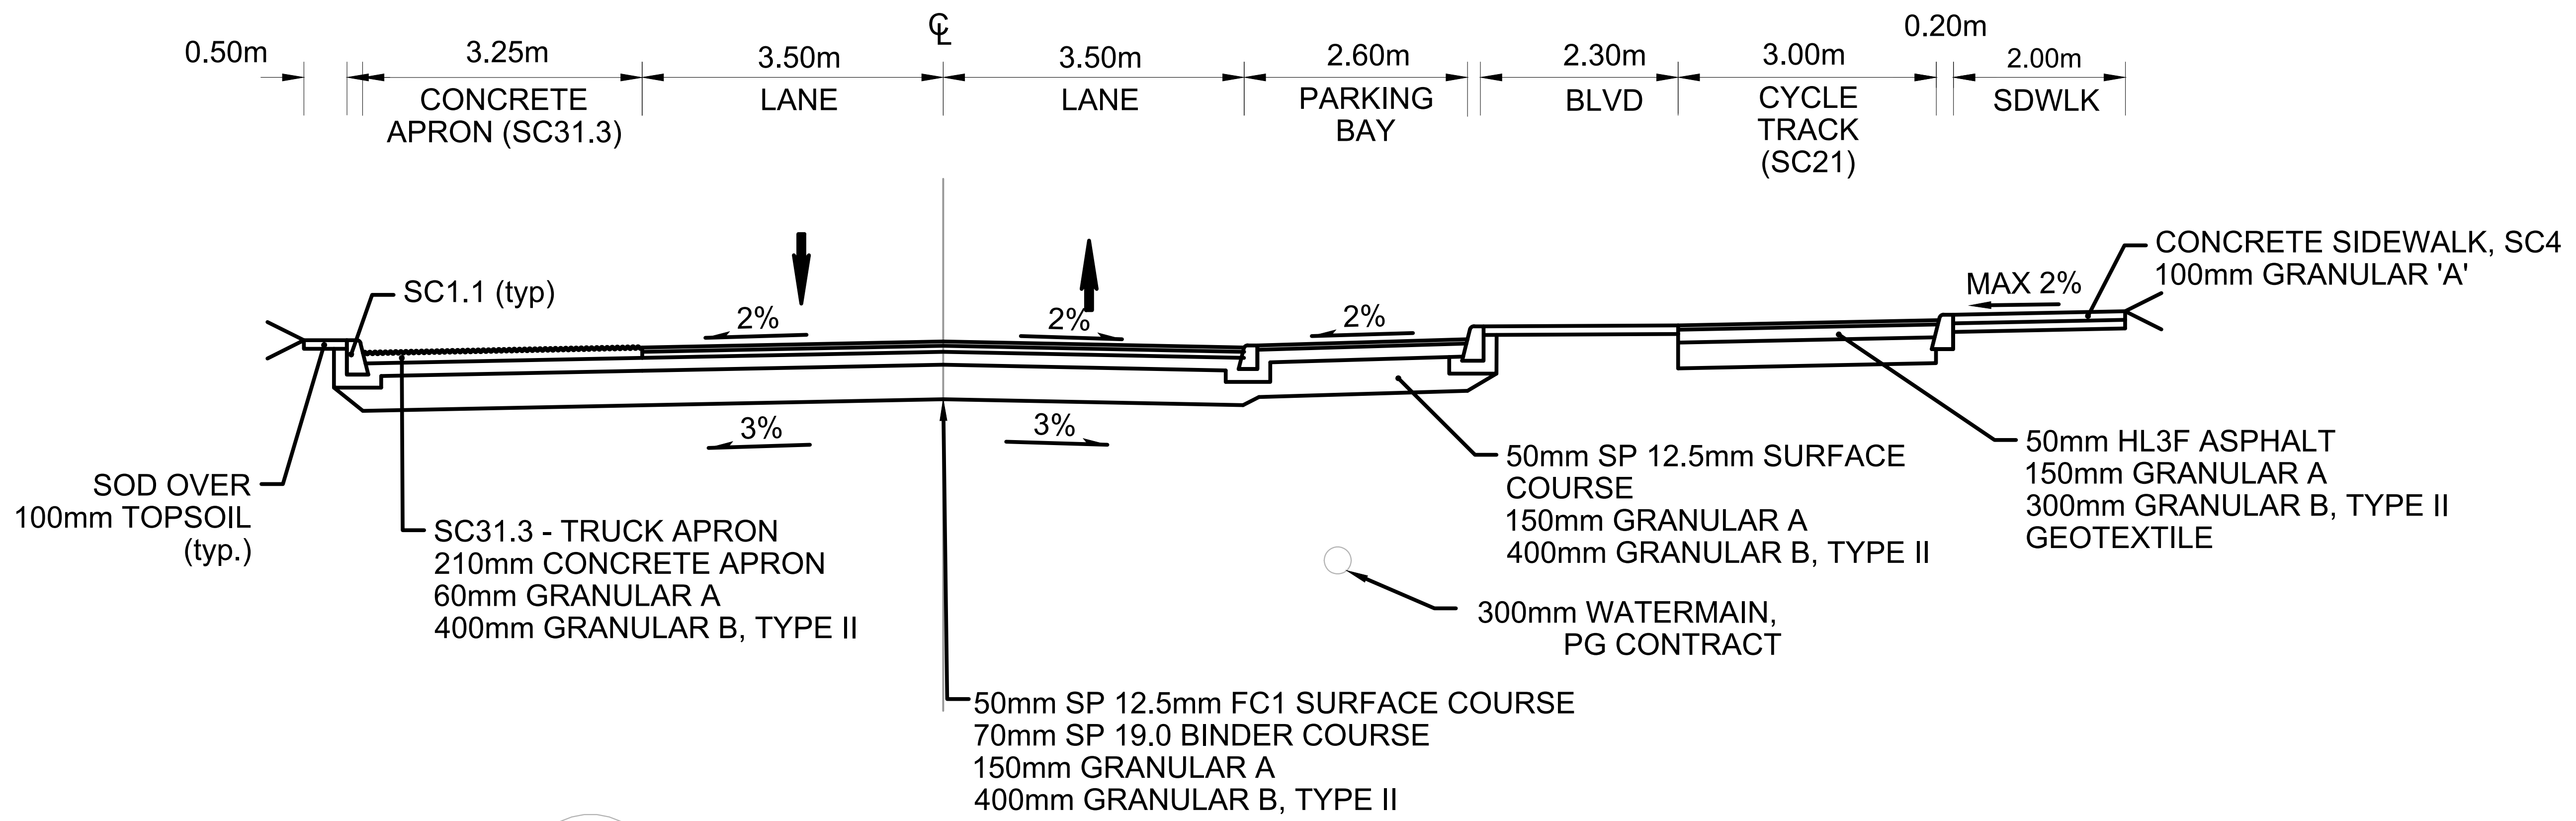

ROAD B SECTION W/ PARKING BAY

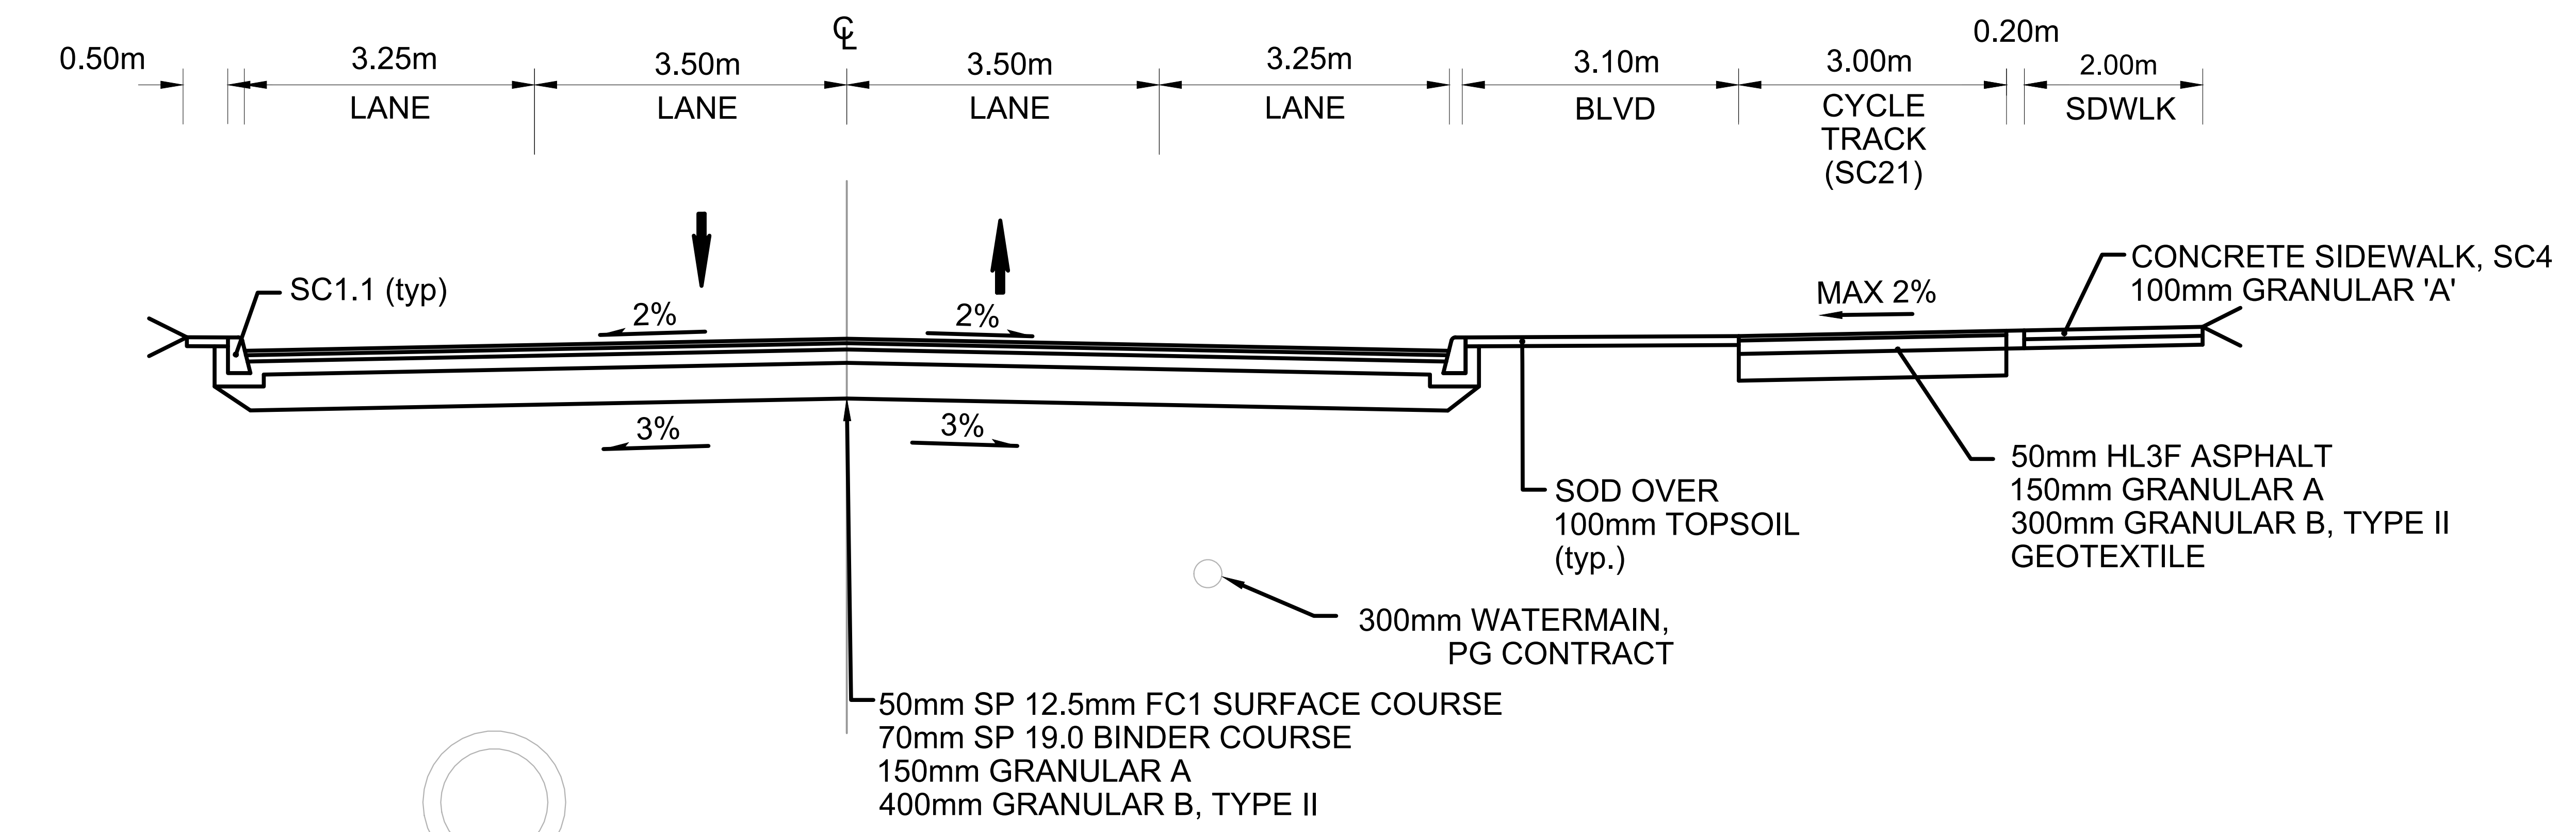

ROAD B SECTION W/ AUXILIARY LANES

**PROJECT**  
**THE OTTAWA HOSPITAL**  
**NEW CAMPUS**  
**DEVELOPMENT -**  
**PHASE 4 MAIN HOSPITAL**  
**BUILDING**  
 900 CARLING AVE, OTTAWA, ONTARIO

**CLIENT**  
 The Ottawa Hospital | L'Hôpital d'Ottawa

**Infrastructure Ontario**

**PCL CONSTRUCTION** | **EllisDon**

**CLIENT PROJECT NO.**  
 1070002

**KEY PLAN**  
 TRUE NORTH | PROJECT NORTH

NO.	DESCRIPTION	DATE
06	SITE PLAN CONTROL RESUBMISSION	2026-01-12
05	80% DD SUBMISSION	2025-09-19
04	SITE PLAN CONTROL RESUBMISSION	2025-08-05
03	65% DD SUBMISSION	2025-06-25
02	35% DD SUBMISSION	2025-01-28
01	ISSUED FOR ACPDR READINESS	2025-01-08
NO	ISSUED	DATE

**REVISIONS**

NO.	DESCRIPTION	DATE

**DRAWING STATUS**  
**NOT FOR CONSTRUCTION**

DISCREPANCIES MUST BE REPORTED IMMEDIATELY TO THE ARCHITECT BEFORE PROCEEDING. CONTRACTORS MUST CHECK ALL DIMENSIONS ON SITE. THIS DRAWING IS PROTECTED BY COPYRIGHT. ALL DIMENSIONS ARE SHOWN IN METRIC.

**AUTHOR**

**PROJECT TEAM**  
**DESIGN BUILDER** PCL ED A JOINT VENTURE  
**ARCHITECTURAL** PARKIN ARCHITECTS LIMITED, JODON LAMARRE PRATTE ARCHITECTES, KADMON ASSOCIATE ARCHITECTS, IBS ARCHITECTS INC.  
**STRUCTURAL** STEPHENSON ENGINEERING LTD., BOUILLLETTE PARSIAUX INC.  
**MECHANICAL** H.H. ANGUS & ASSOCIATES LTD., CROSSEY ENGINEERING LTD.  
**ELECTRICAL** MELVEY & BANANI INTERNATIONAL INC.  
**CIVIL** WSP CANADA INC.  
**LANDSCAPE** VERTEDES DESIGN INC., PWP LANDSCAPE ARCHITECTURE  
**BUILDING CODE** LMDG BUILDING CODE CONSULTANTS LTD.

**AUTHOR PROJECT NO.**  
 CA0027758.0-51

**STAMP**

--	--

**DRAWING TITLE**  
**TYPICAL SECTIONS**  
**1 OF 2**

<b>DRAWN</b> M. HUNDETMARK	<b>CHECKED</b> C. GRAHAM
<b>SCALE</b> AT 47 x 60" N.T.S.	<b>DATE</b> 2024-02-28

<b>DRAWING NO.</b> T7-701	<b>REV NO.</b> 06
------------------------------	----------------------