



PLAN - RETAINING WALL #18A AND #18B
1:100

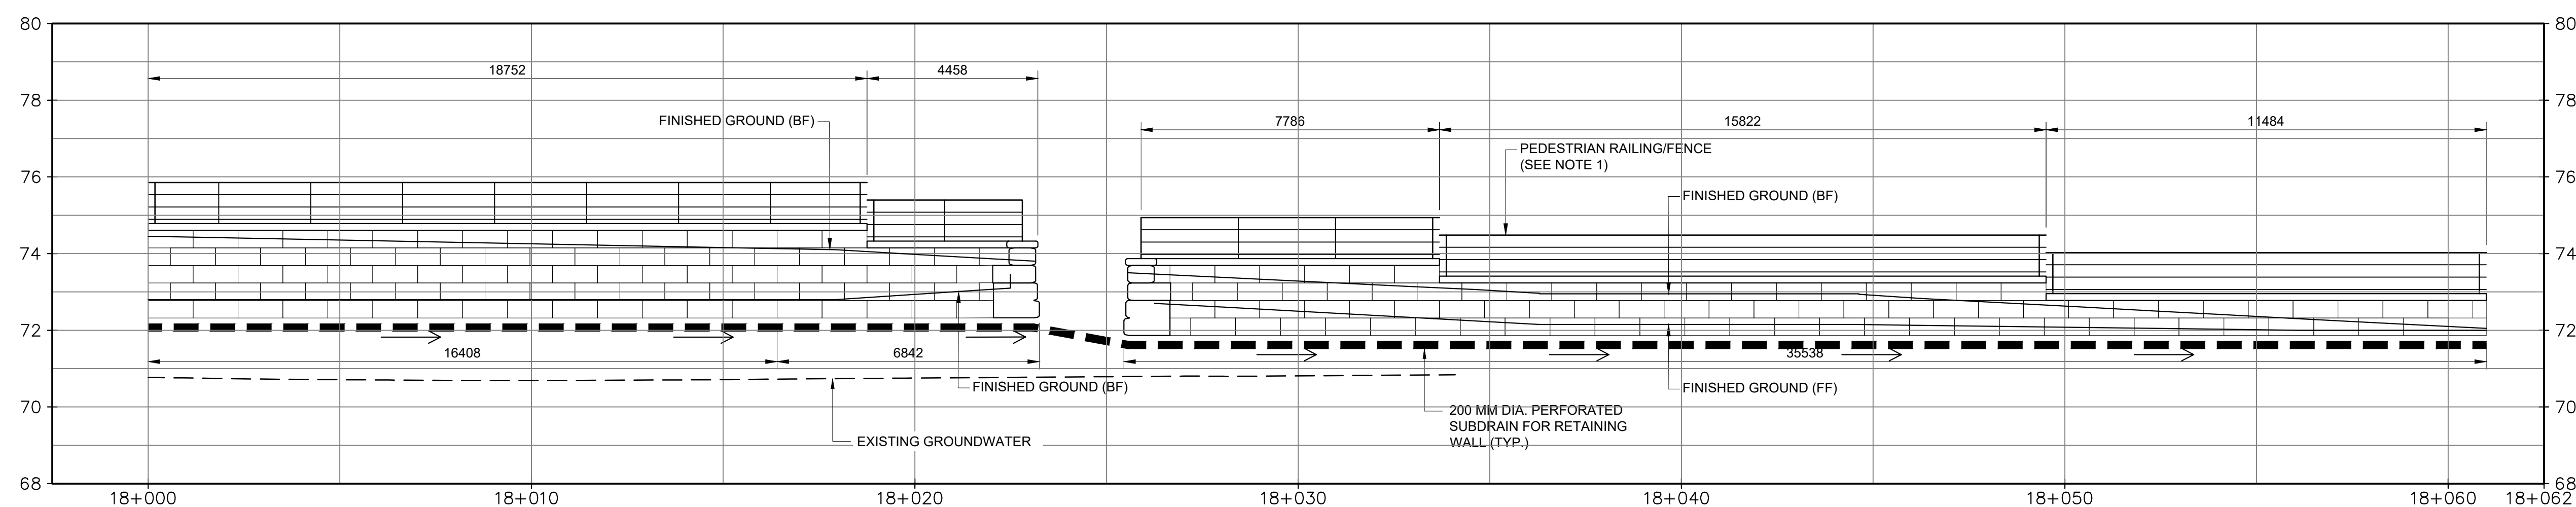


ELEVATION - RETAINING WALL #18A
1:100

NOTES


- 1. RAILING AND FENCE DETAILS SHOWN ON DRAWING CT-408.

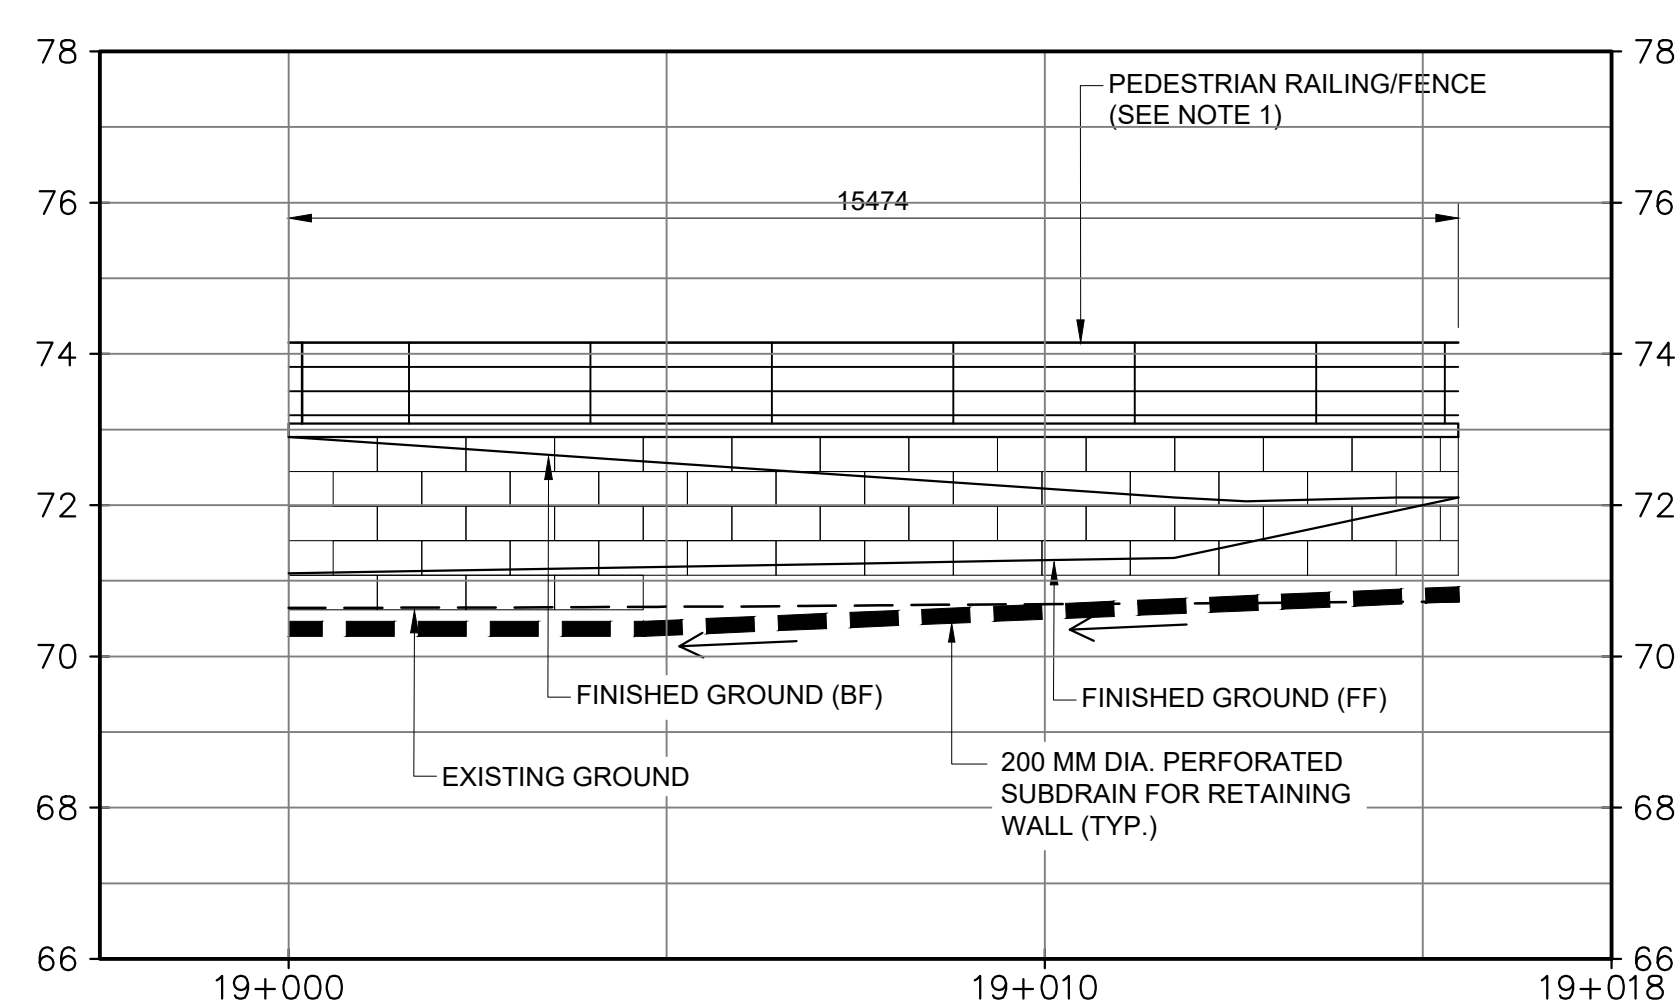

ELEVATION - RETAINING WALL #18B
1:100

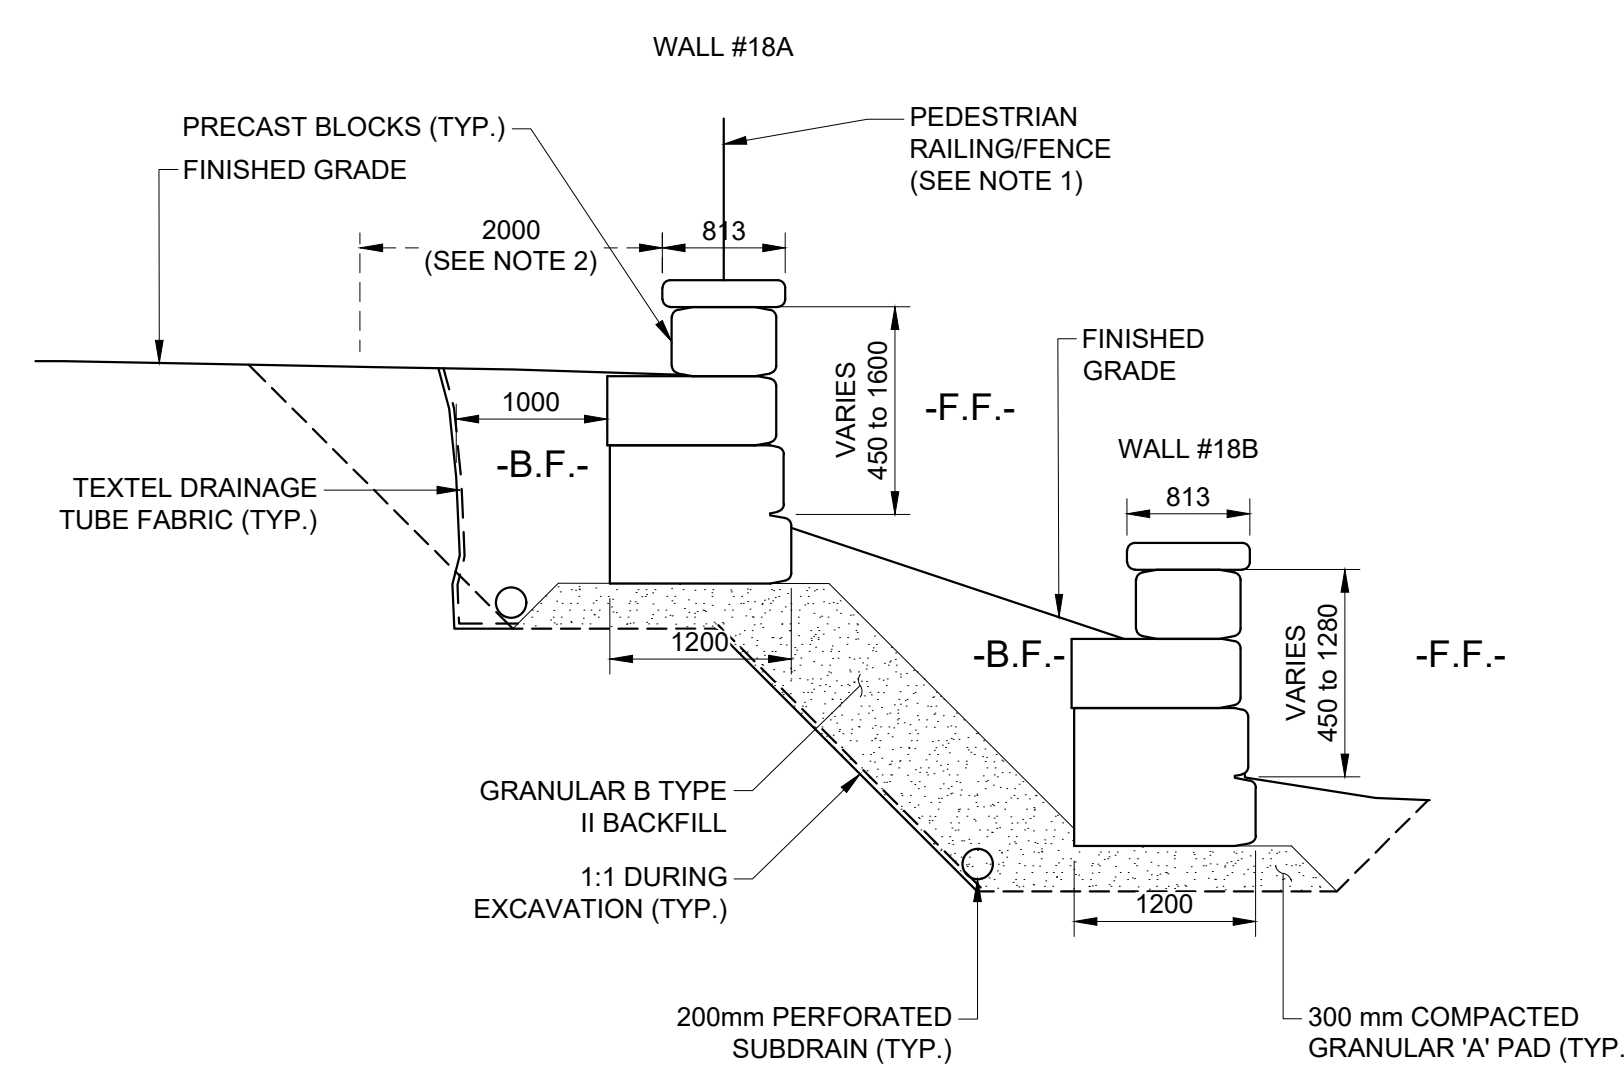

SECTION 1
1:50
CT-407

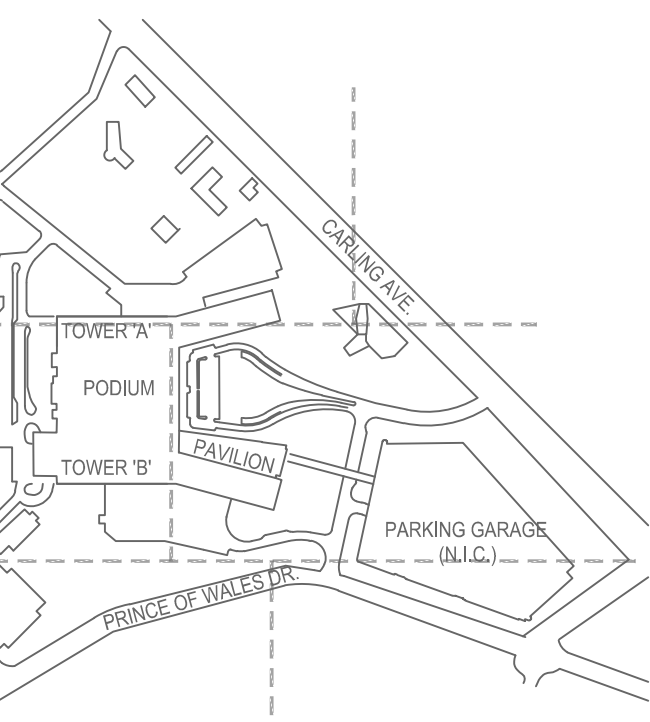

NO.	DESCRIPTION	DATE
06	SITE PLAN CONTROL, RESUBMISSION	2026-01-12
05	80% DD SUBMISSION	2025-09-19
04	SITE PLAN CONTROL, RESUBMISSION	2025-08-05
03	60% DD SUBMISSION	2025-06-26
02	30% DD SUBMISSION	2025-01-29
01	ISSUED FOR ACP/PR READINESS	2025-01-28
N/A	ISSUED	DATE

REVISIONS

NO.	DESCRIPTION	DATE
06	SITE PLAN CONTROL, RESUBMISSION	2026-01-12
05	80% DD SUBMISSION	2025-09-19
04	SITE PLAN CONTROL, RESUBMISSION	2025-08-05
03	60% DD SUBMISSION	2025-06-26
02	30% DD SUBMISSION	2025-01-29
01	ISSUED FOR ACP/PR READINESS	2025-01-28
N/A	ISSUED	DATE

DRAWING STATUS
NOT FOR CONSTRUCTION

DISCREPANCIES MUST BE REPORTED IMMEDIATELY TO THE ARCHITECT BEFORE PROCEEDING. CONTRACTORS MUST CHECK ALL DIMENSIONS ON SITE. THIS DRAWING IS PROTECTED BY COPYRIGHT. ALL DIMENSIONS ARE SHOWN IN METRIC.



PROJECT TEAM

DESIGN BUILDER	PCL ED A JOINT VENTURE
ARCHITECTURAL	PARKIN ARCHITECTS LIMITED JODON LAMARIE PRATTE ARCHITECTS KAWAN ASSOCIATE ARCHITECTS 888 ARCHITECTS OTTAWA INC.
STRUCTURAL	STEPHENSON ENGINEERING LTD. BOYHELLETTE PINGREAU INC.
MECHANICAL	H H ANGLUS & ASSOCIATES LTD. CROSSEY ENGINEERING LTD.
ELECTRICAL	MULVEY & BANANI INTERNATIONAL INC.
CIVIL	WSP CANADA INC.
LANDSCAPE	VERTICES DESIGN INC. PIPP LANDSCAPE ARCHITECTURE
BUILDING CODE	UMDG BUILDING CODE CONSULTANTS LTD.

AUTHOR PROJECT NO. CA0027758.0-51

STAMP

DRAWN	K. MARTIN	CHECKED	M. THOM
SCALE	AT 47 x 60"	DATE	2024-02-26
GRAPHIC SCALE	1:250	REV NO.	06

DRAWING TITLE
**RETAINING WALLS
#18A & #18B**