




PLOT DATE: 05/20/2025 10:58:15 AM

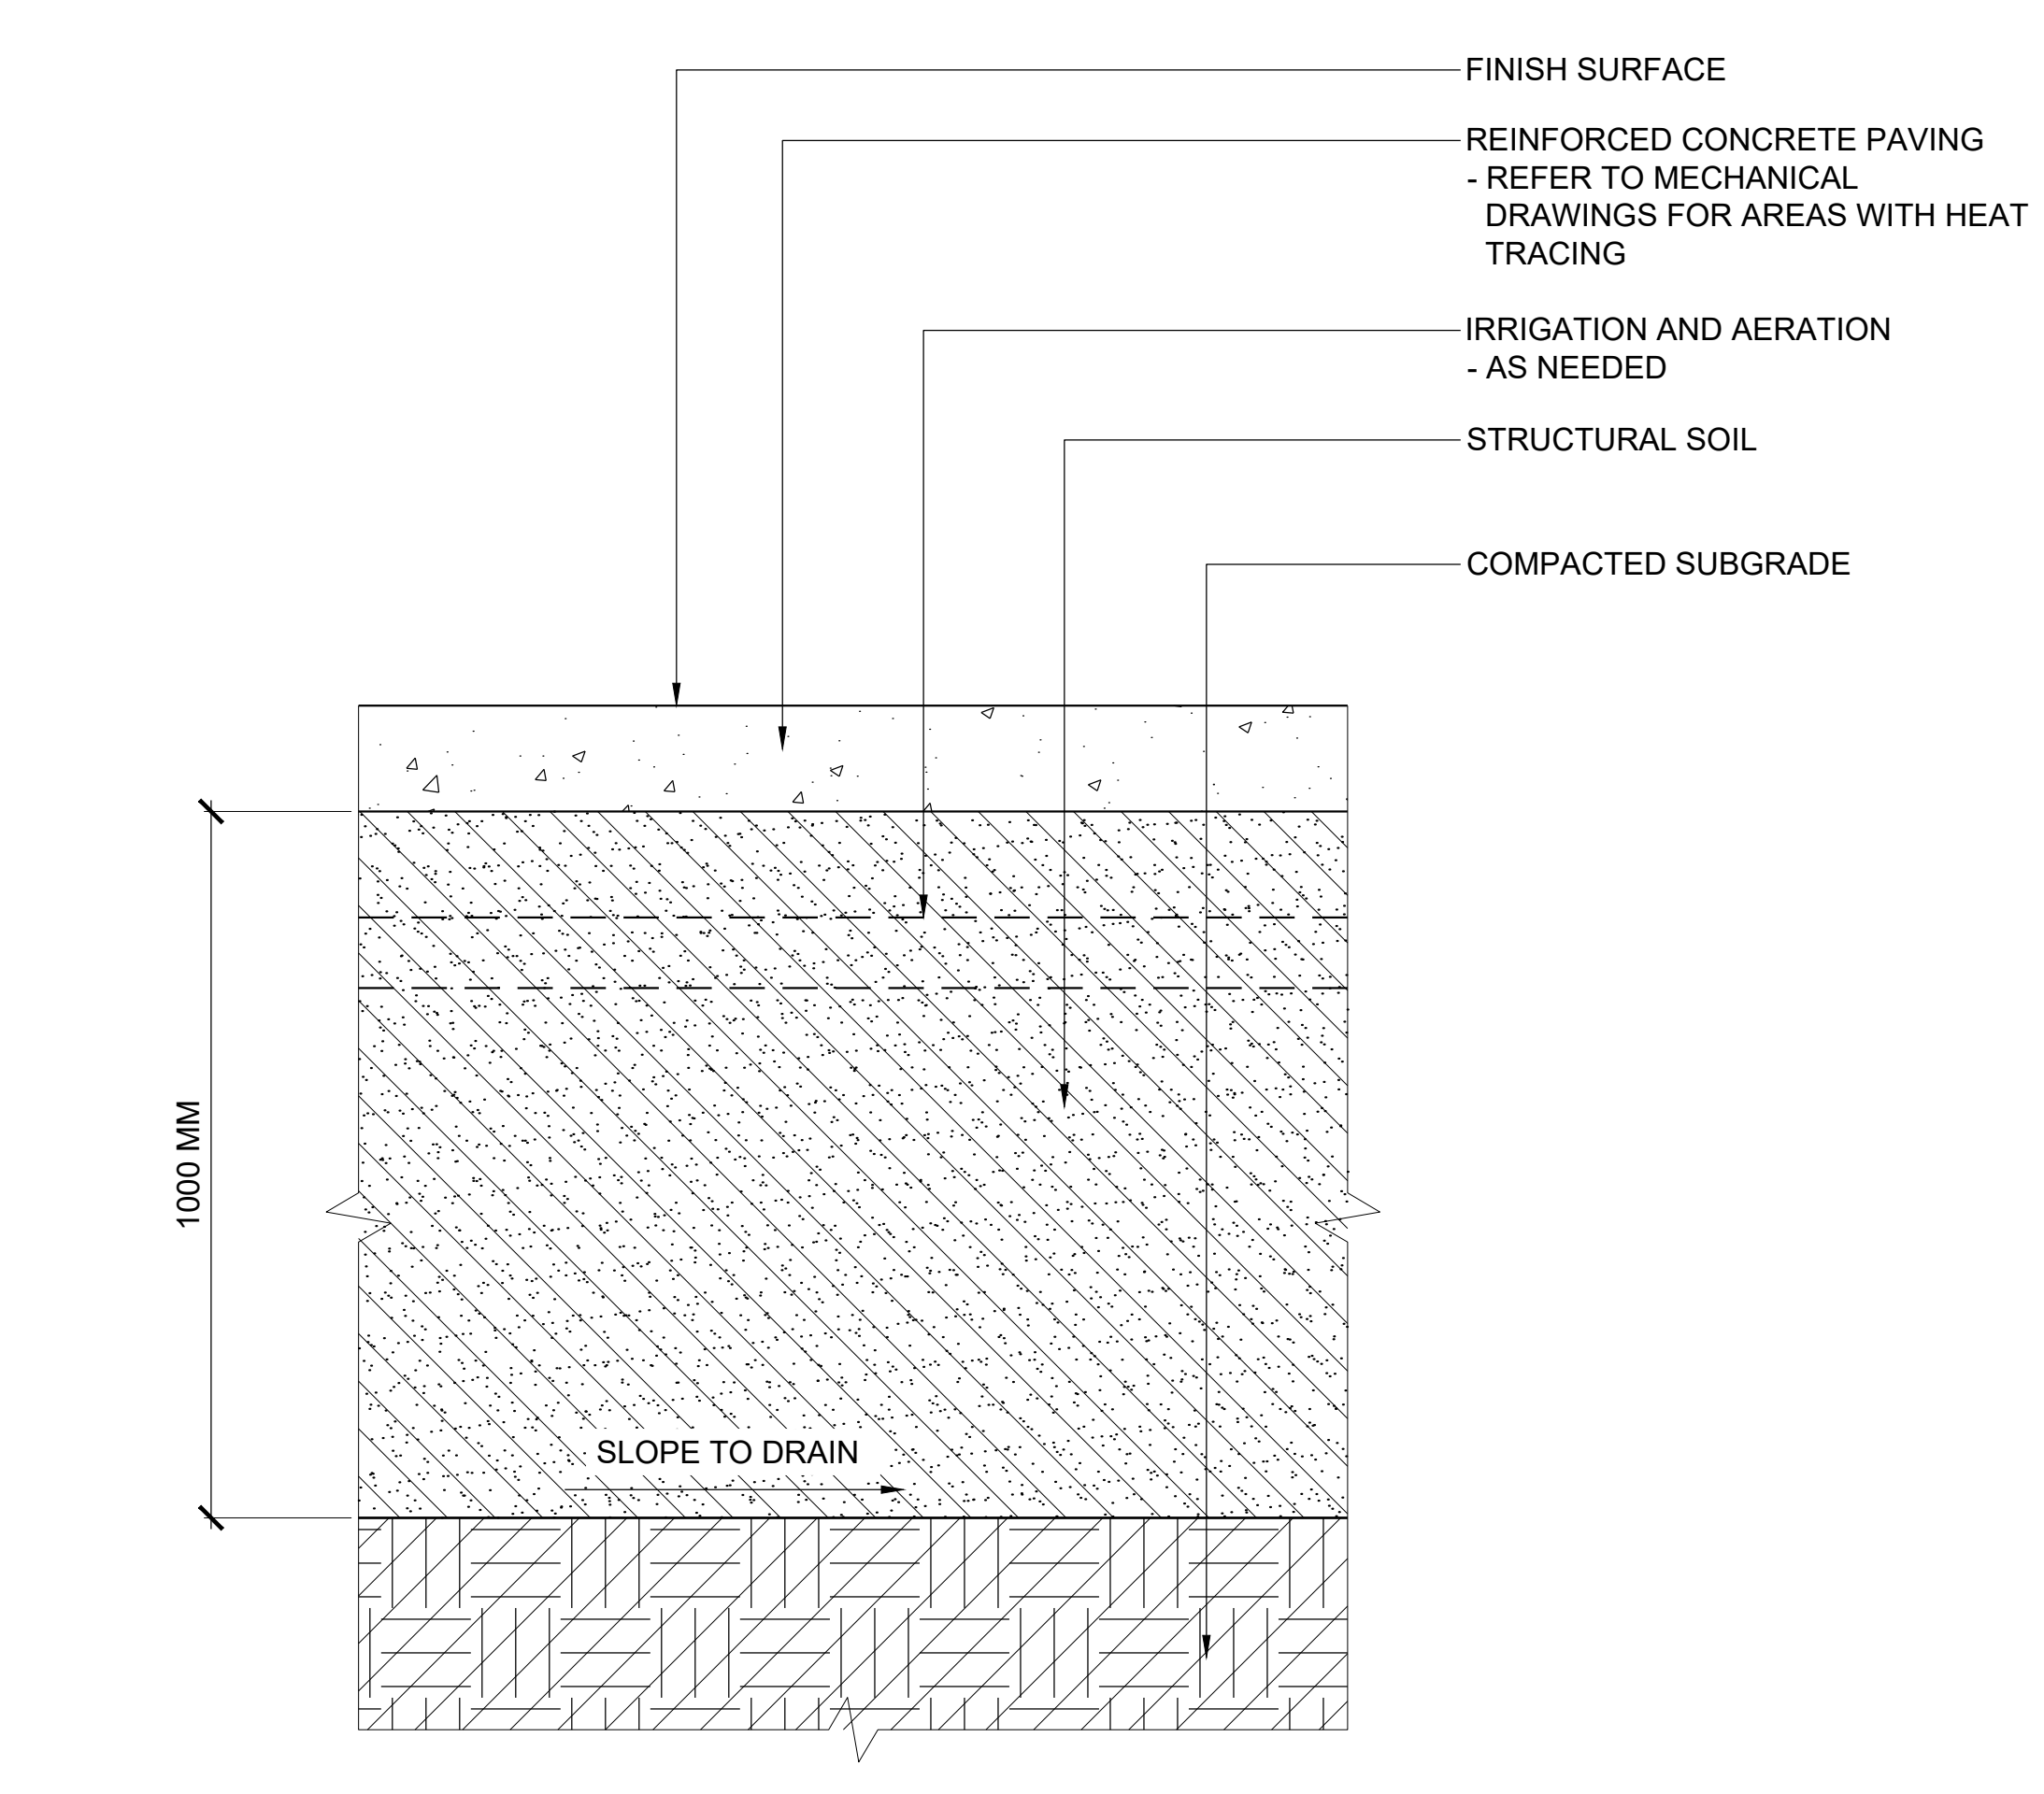


8 STRUCTURAL SOIL (1000MM)  
SCALE 1:10 0 100 200 300 400 500mm TYPE

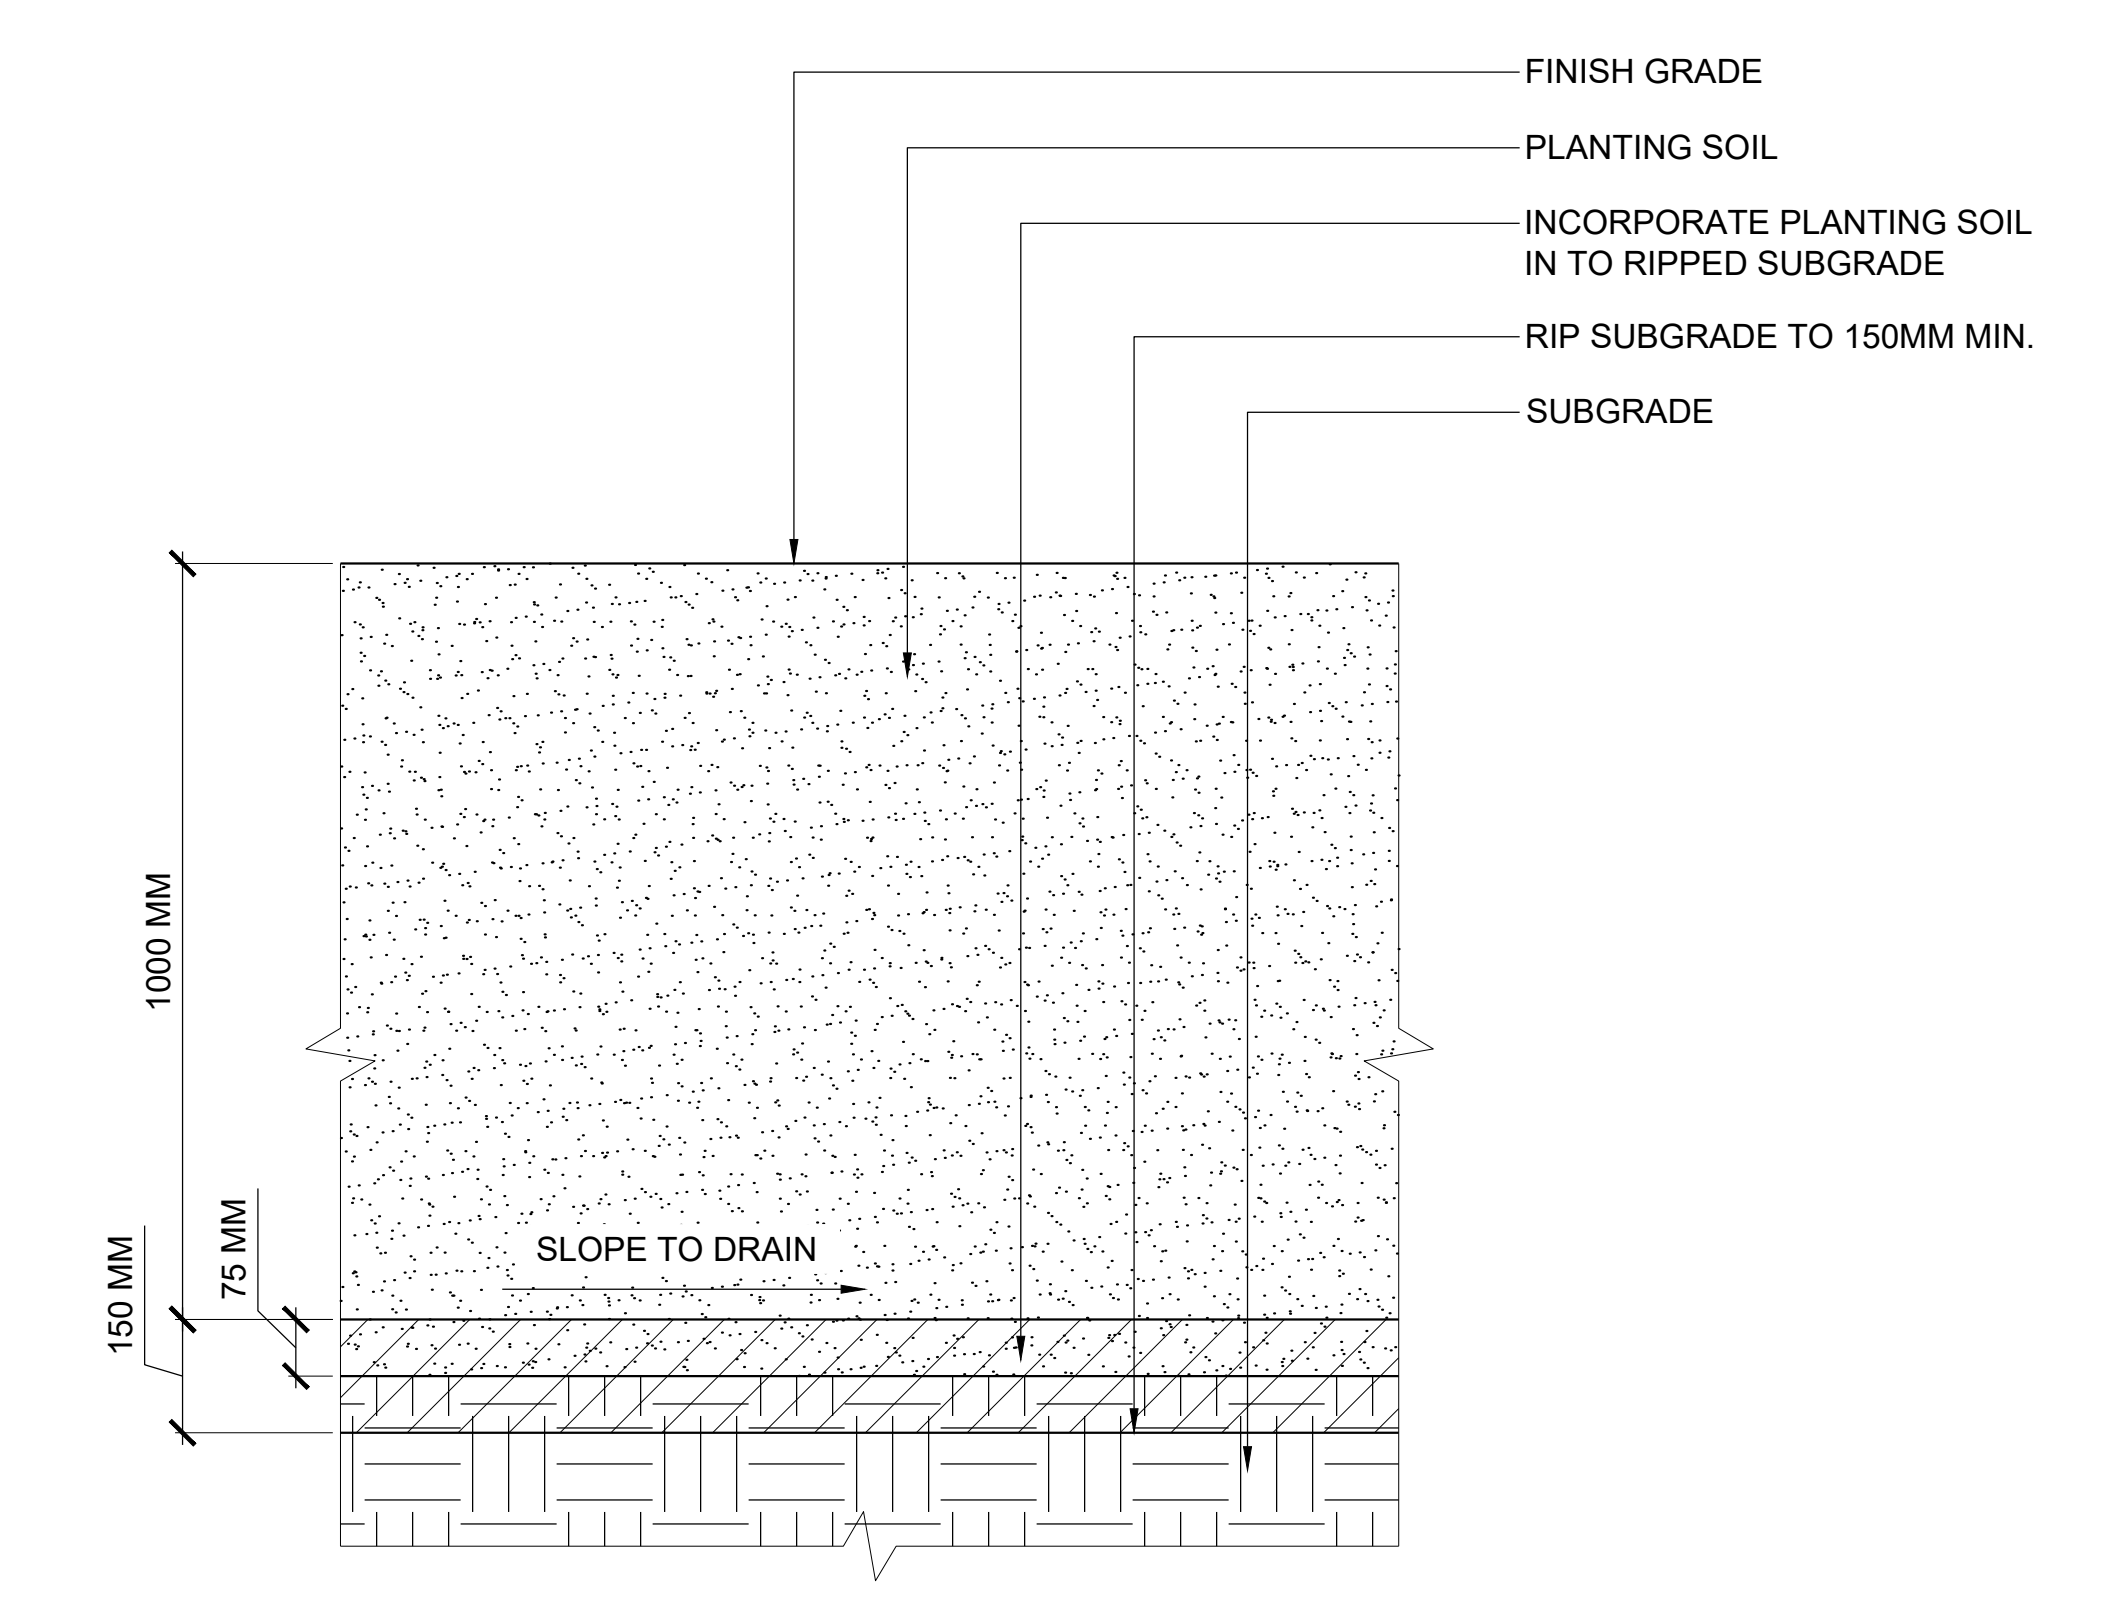


4 PLANTING SOIL (1000MM)  
SCALE 1:10 0 100 200 300 400 500mm TYPE

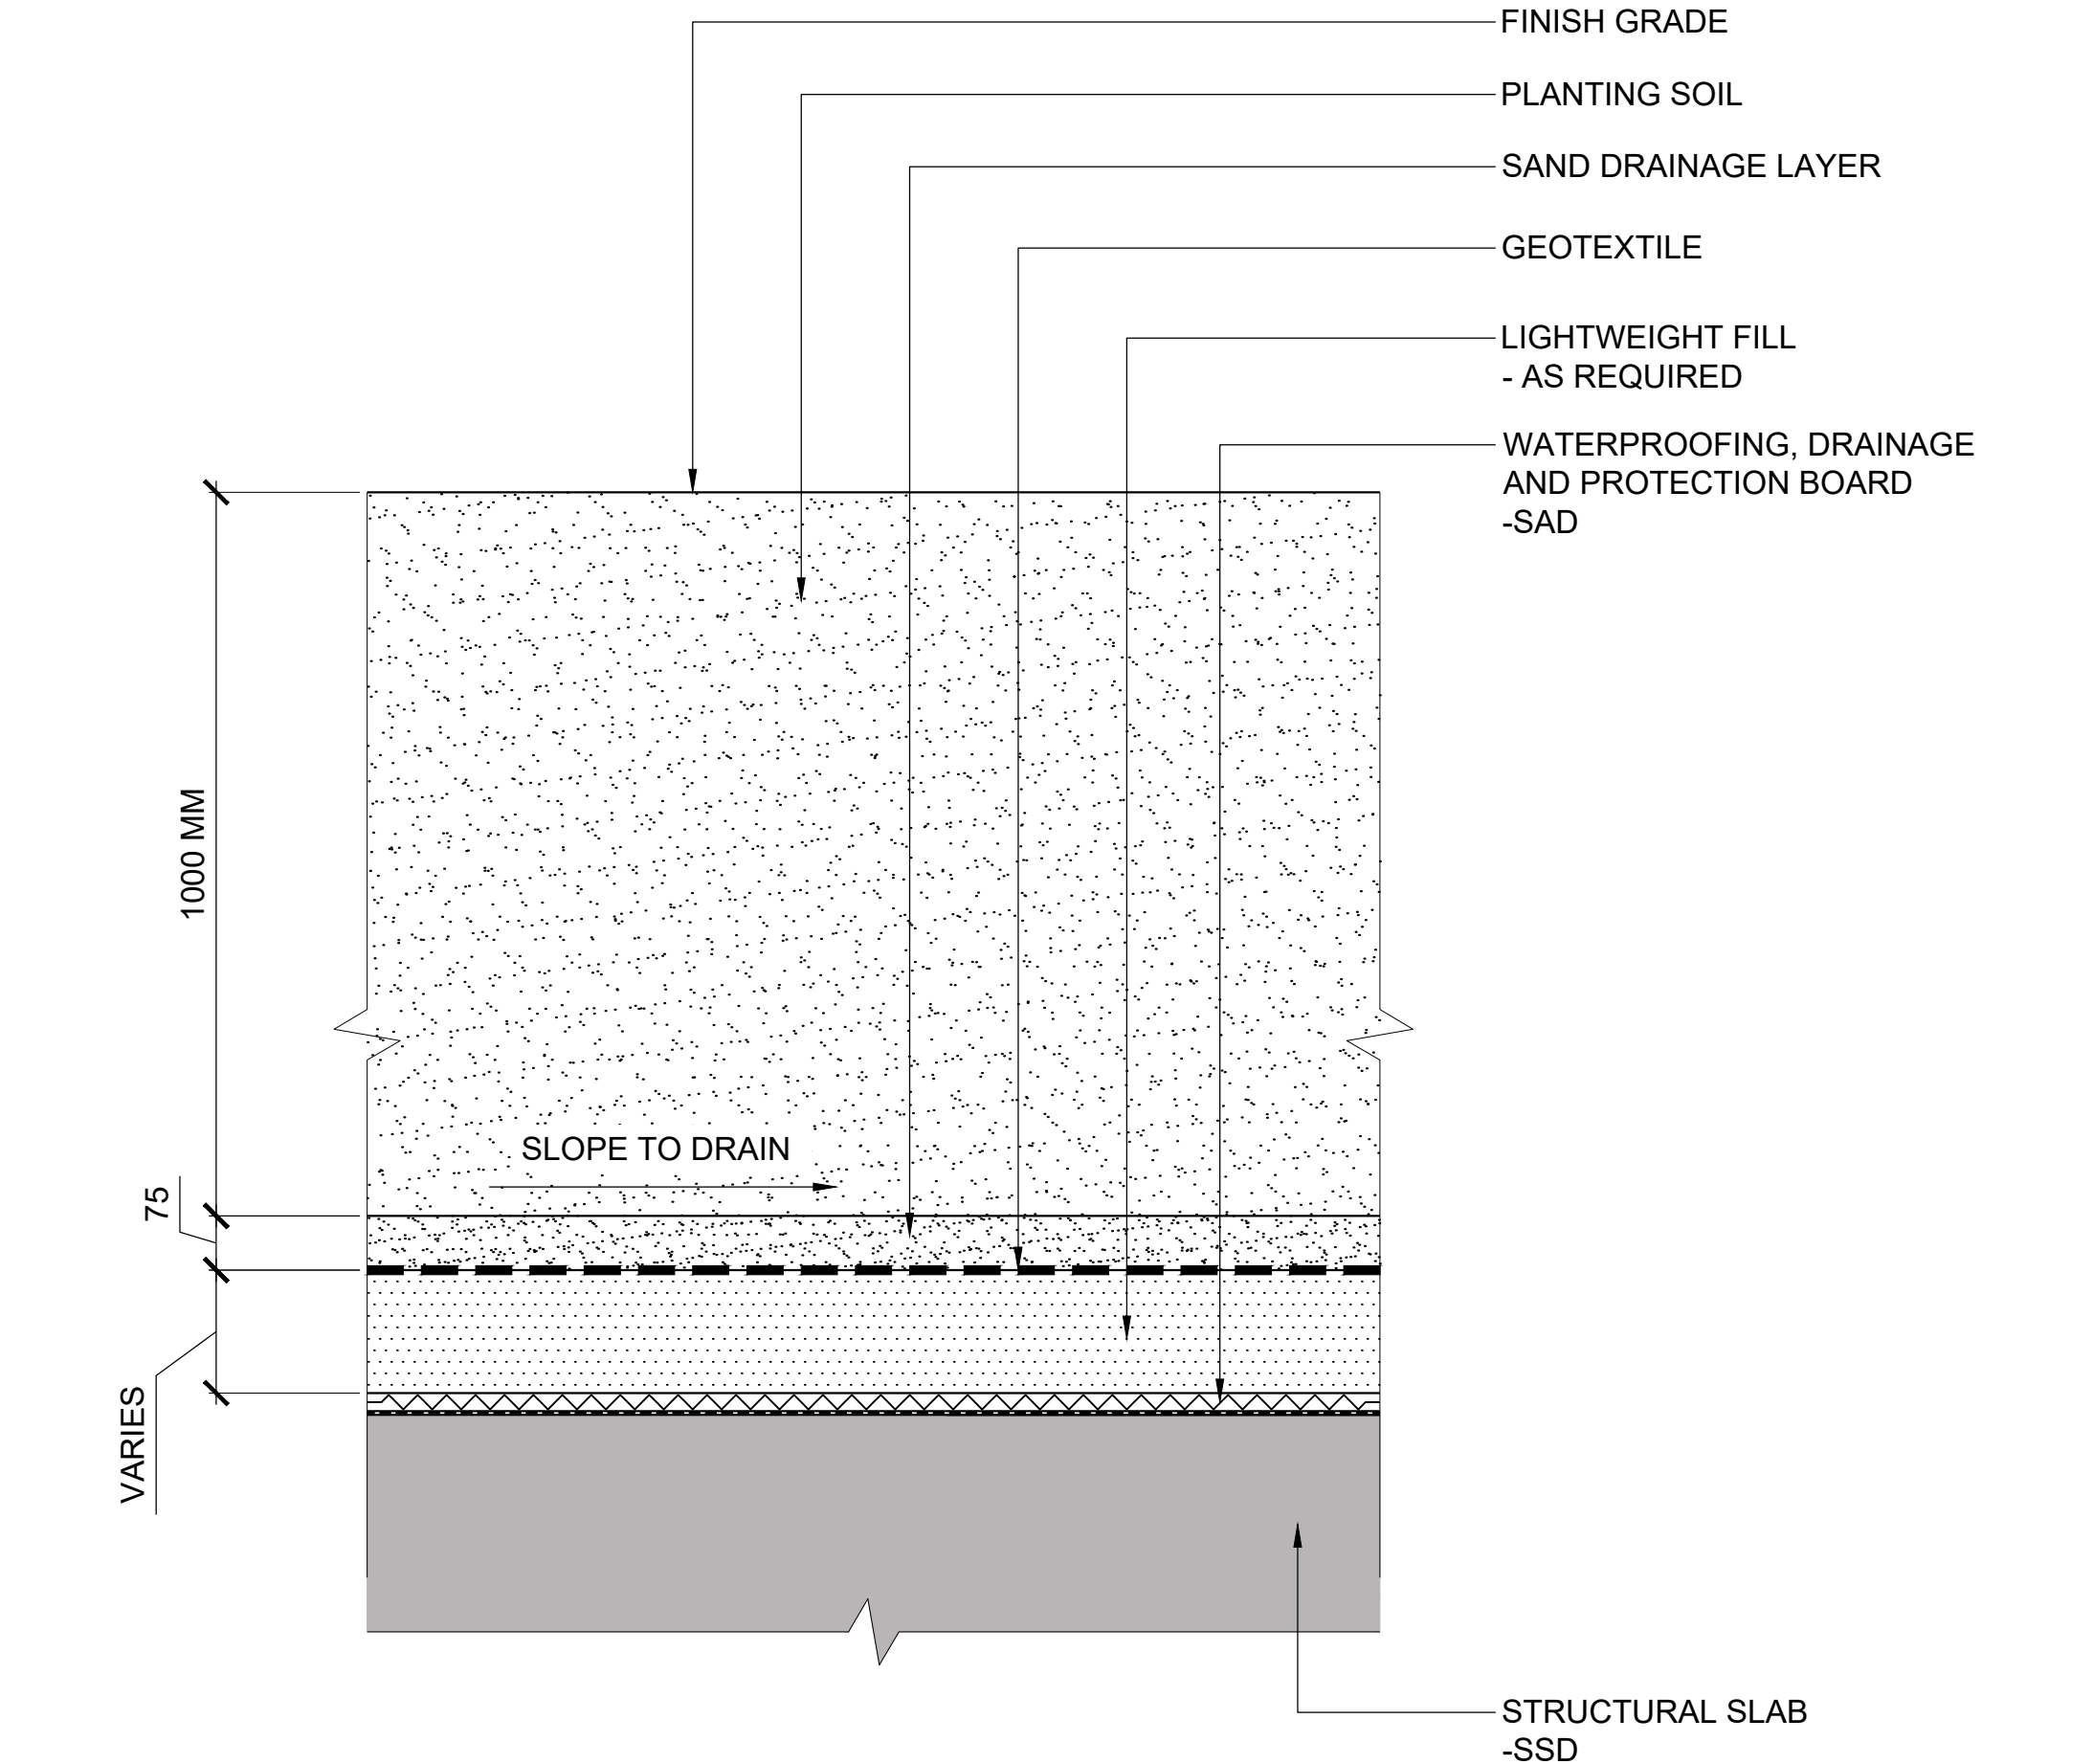


7 PLANTING SOIL ON STRUCTURE (1000MM)  
SCALE 1:10 0 100 200 300 400 500mm TYPE

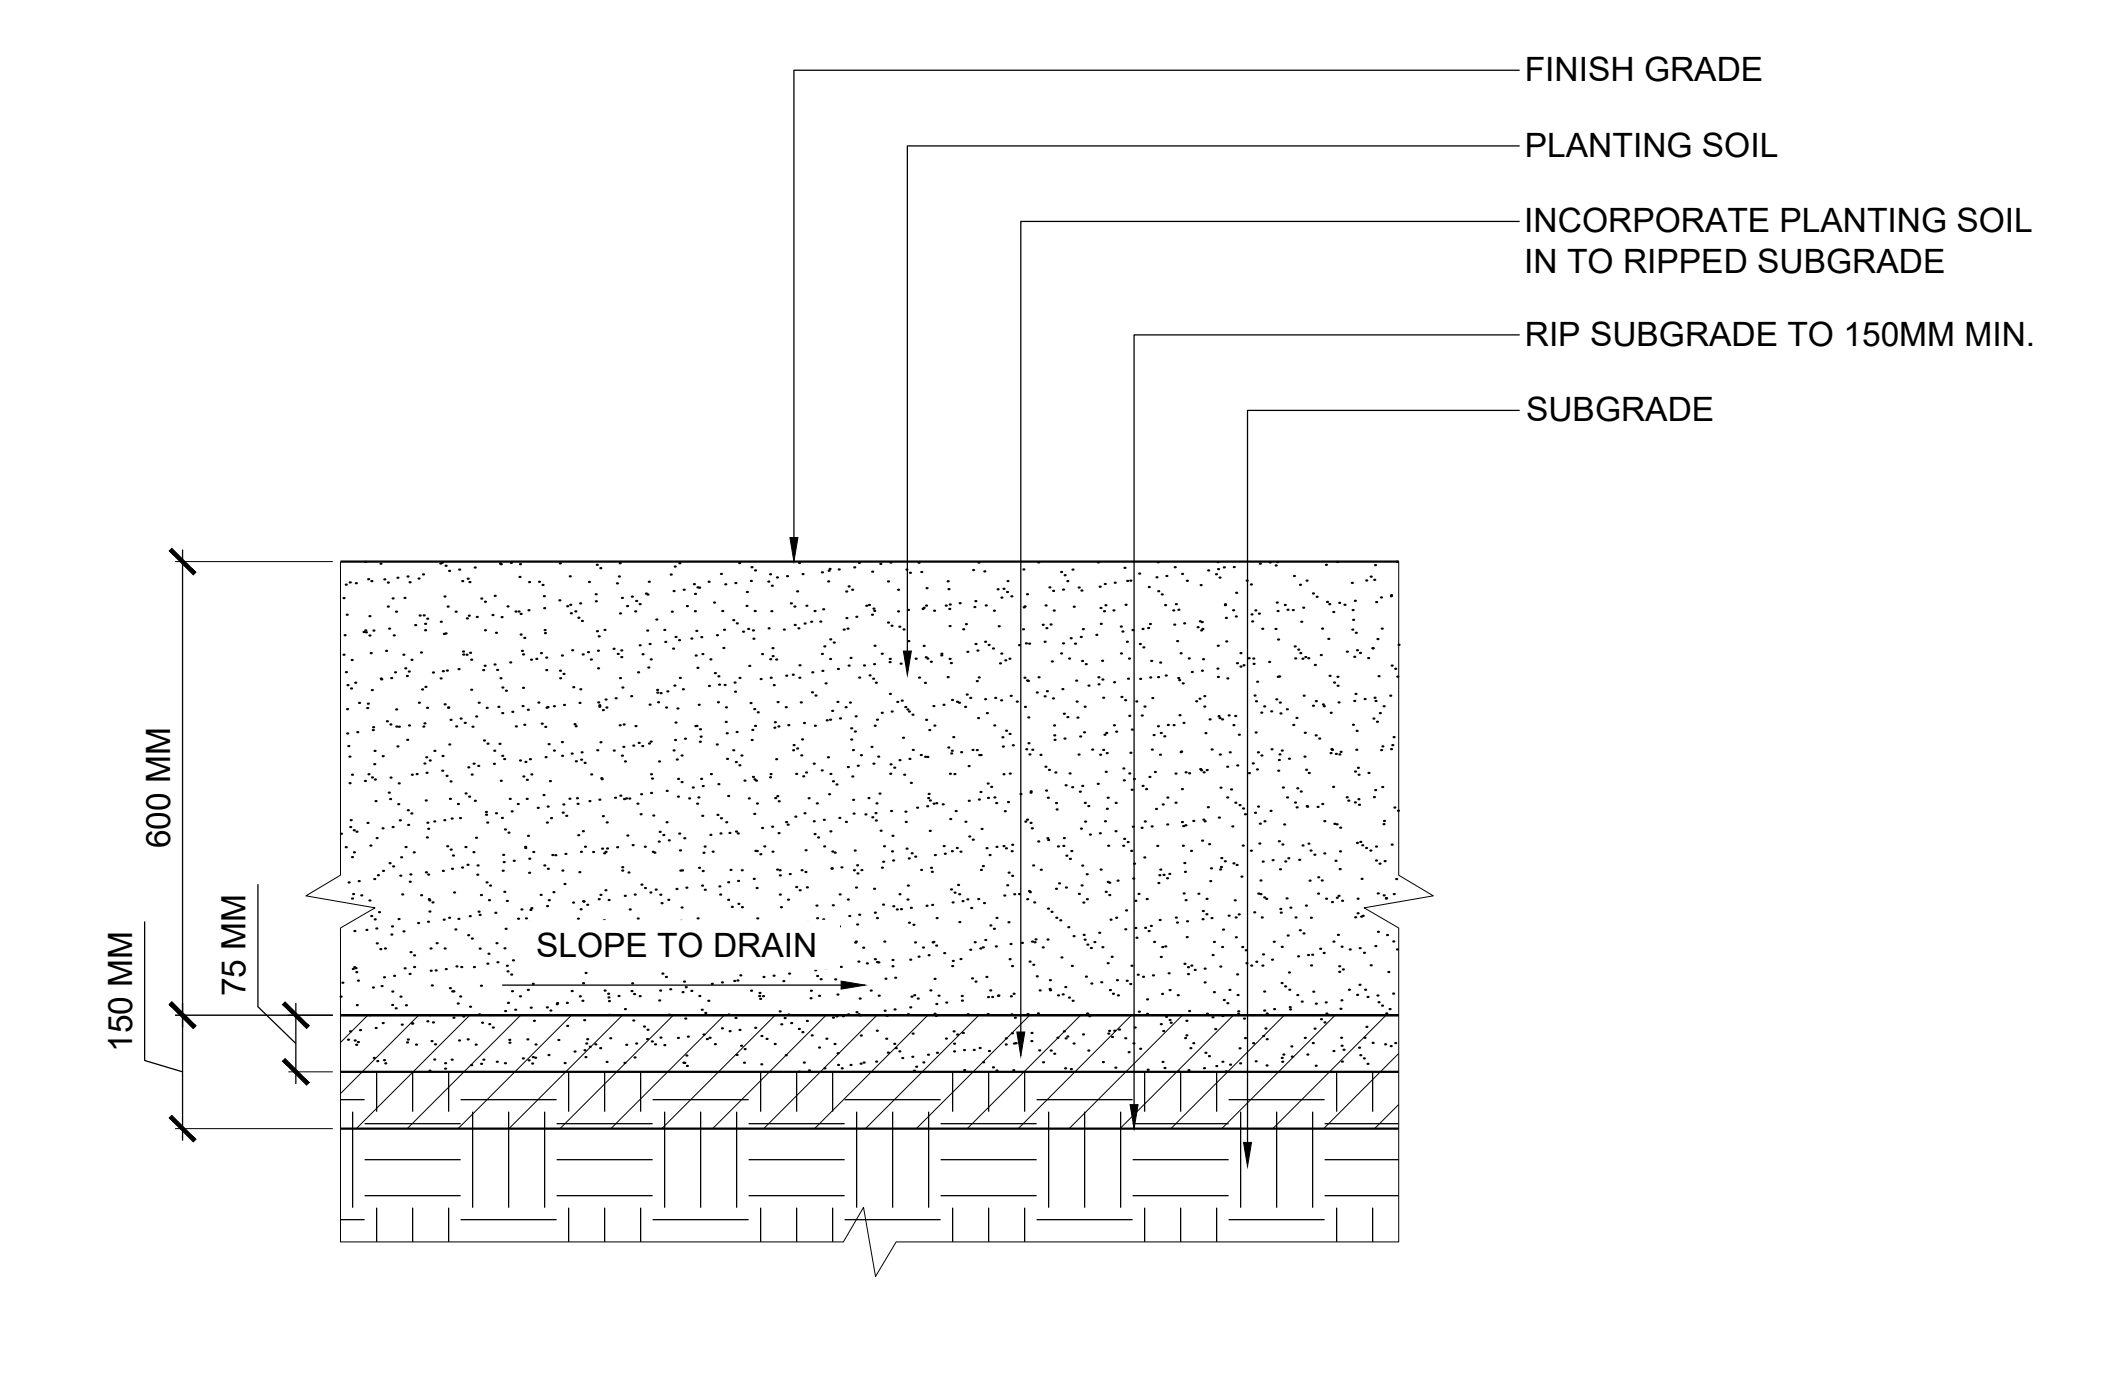


3 PLANTING SOIL (600MM)  
SCALE 1:10 0 100 200 300 400 500mm TYPE

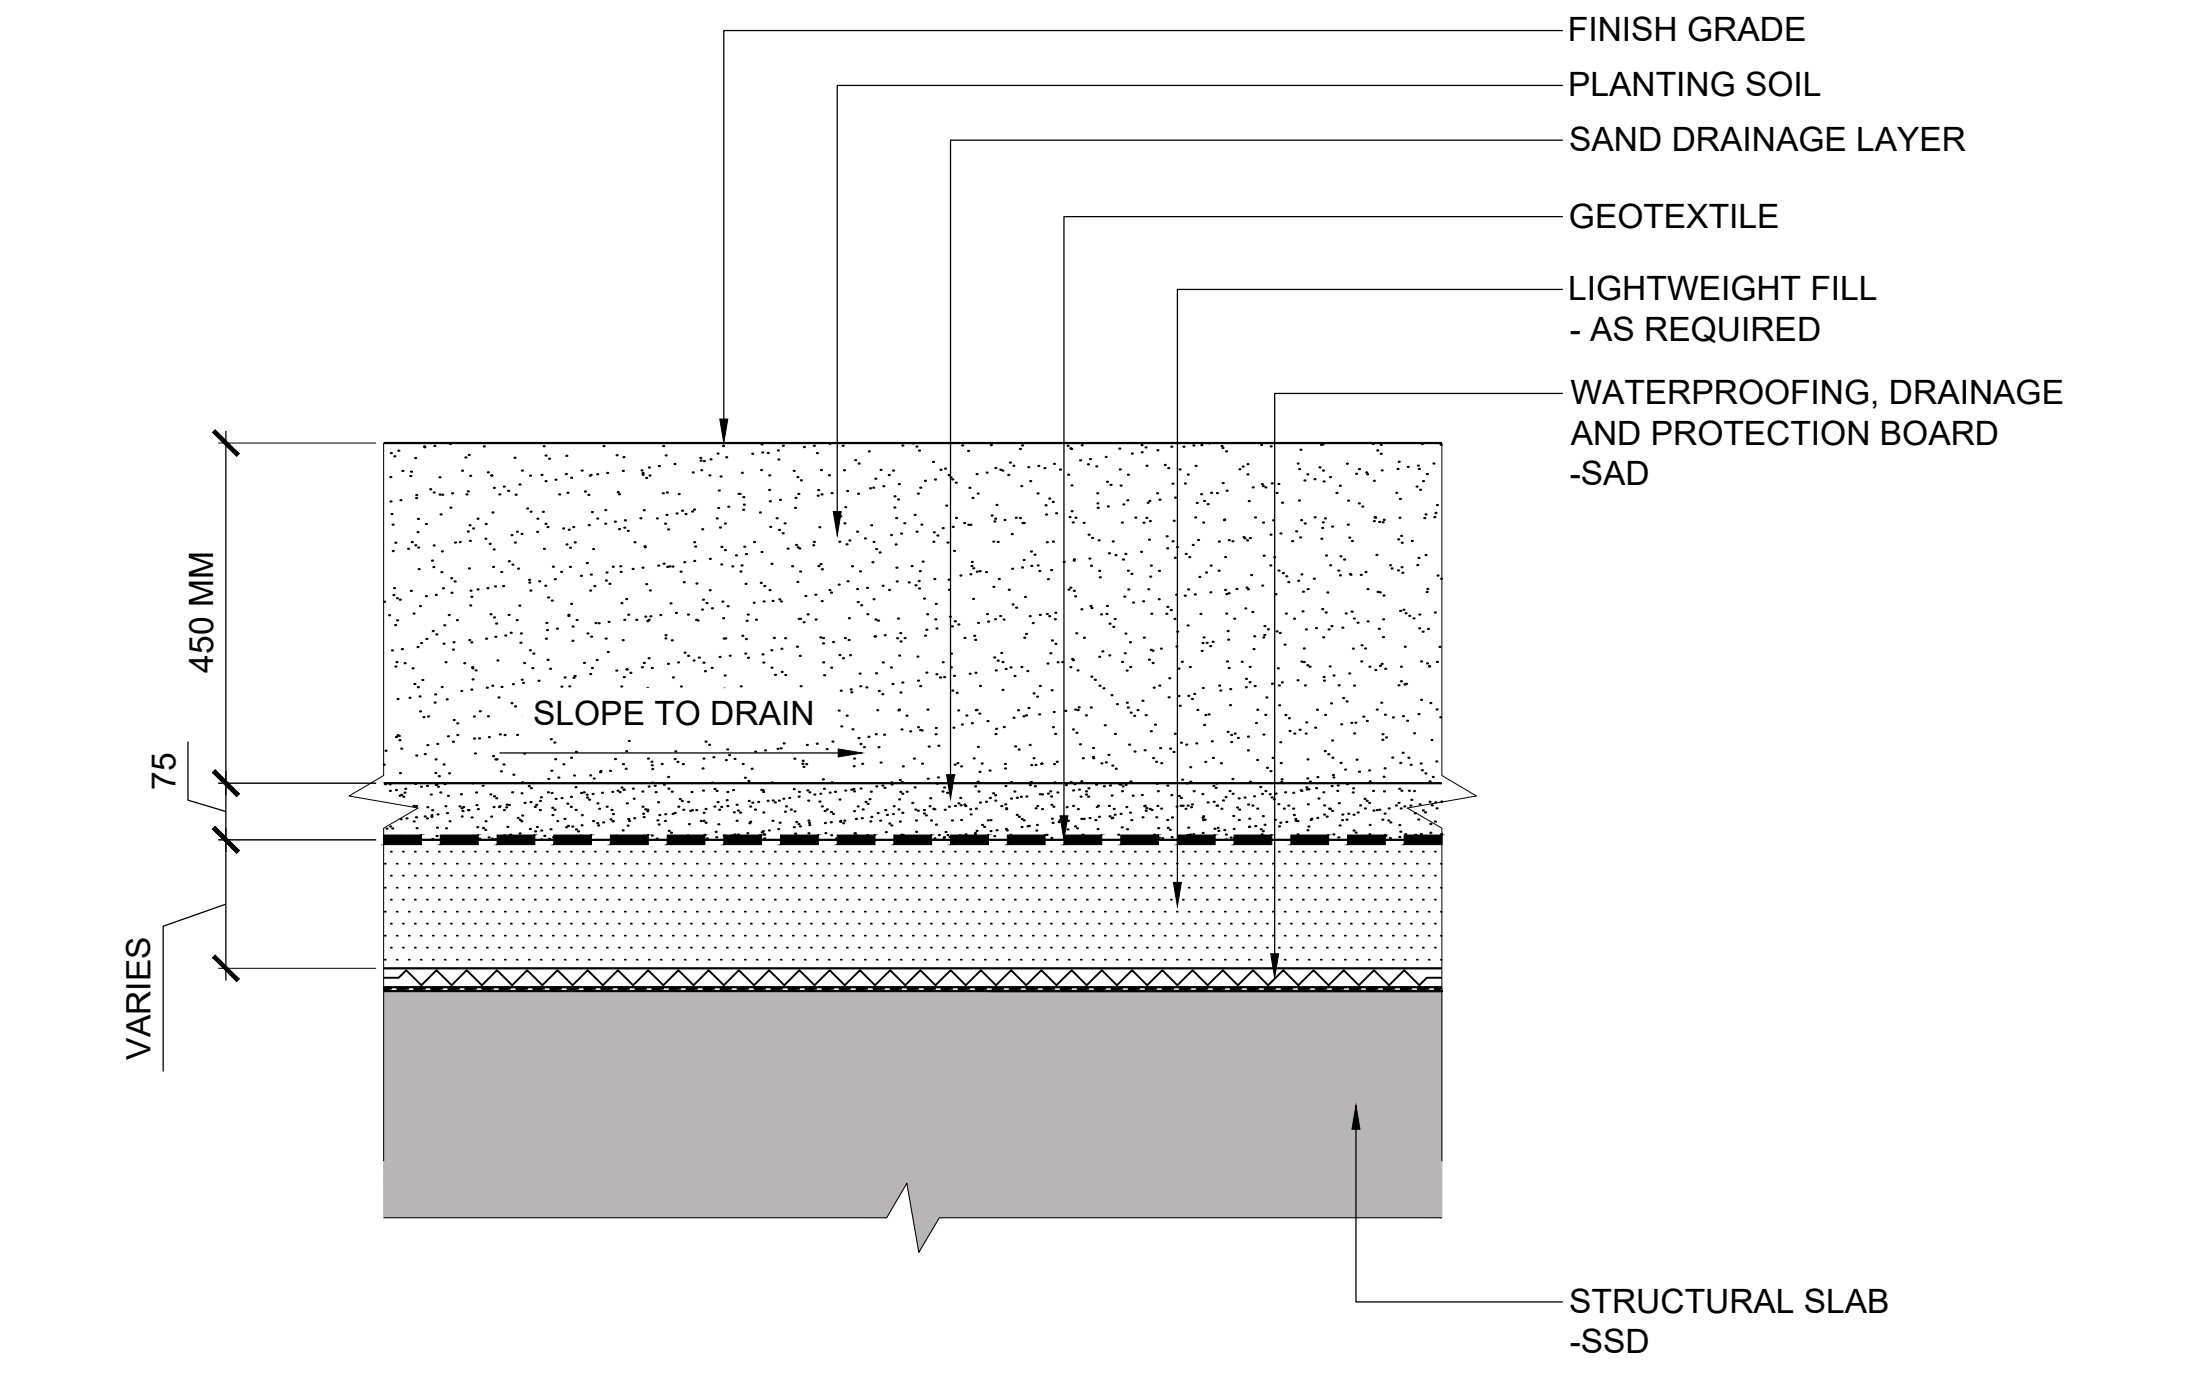


6 PLANTING SOIL ON STRUCTURE (450MM)  
SCALE 1:10 0 100 200 300 400 500mm TYPE

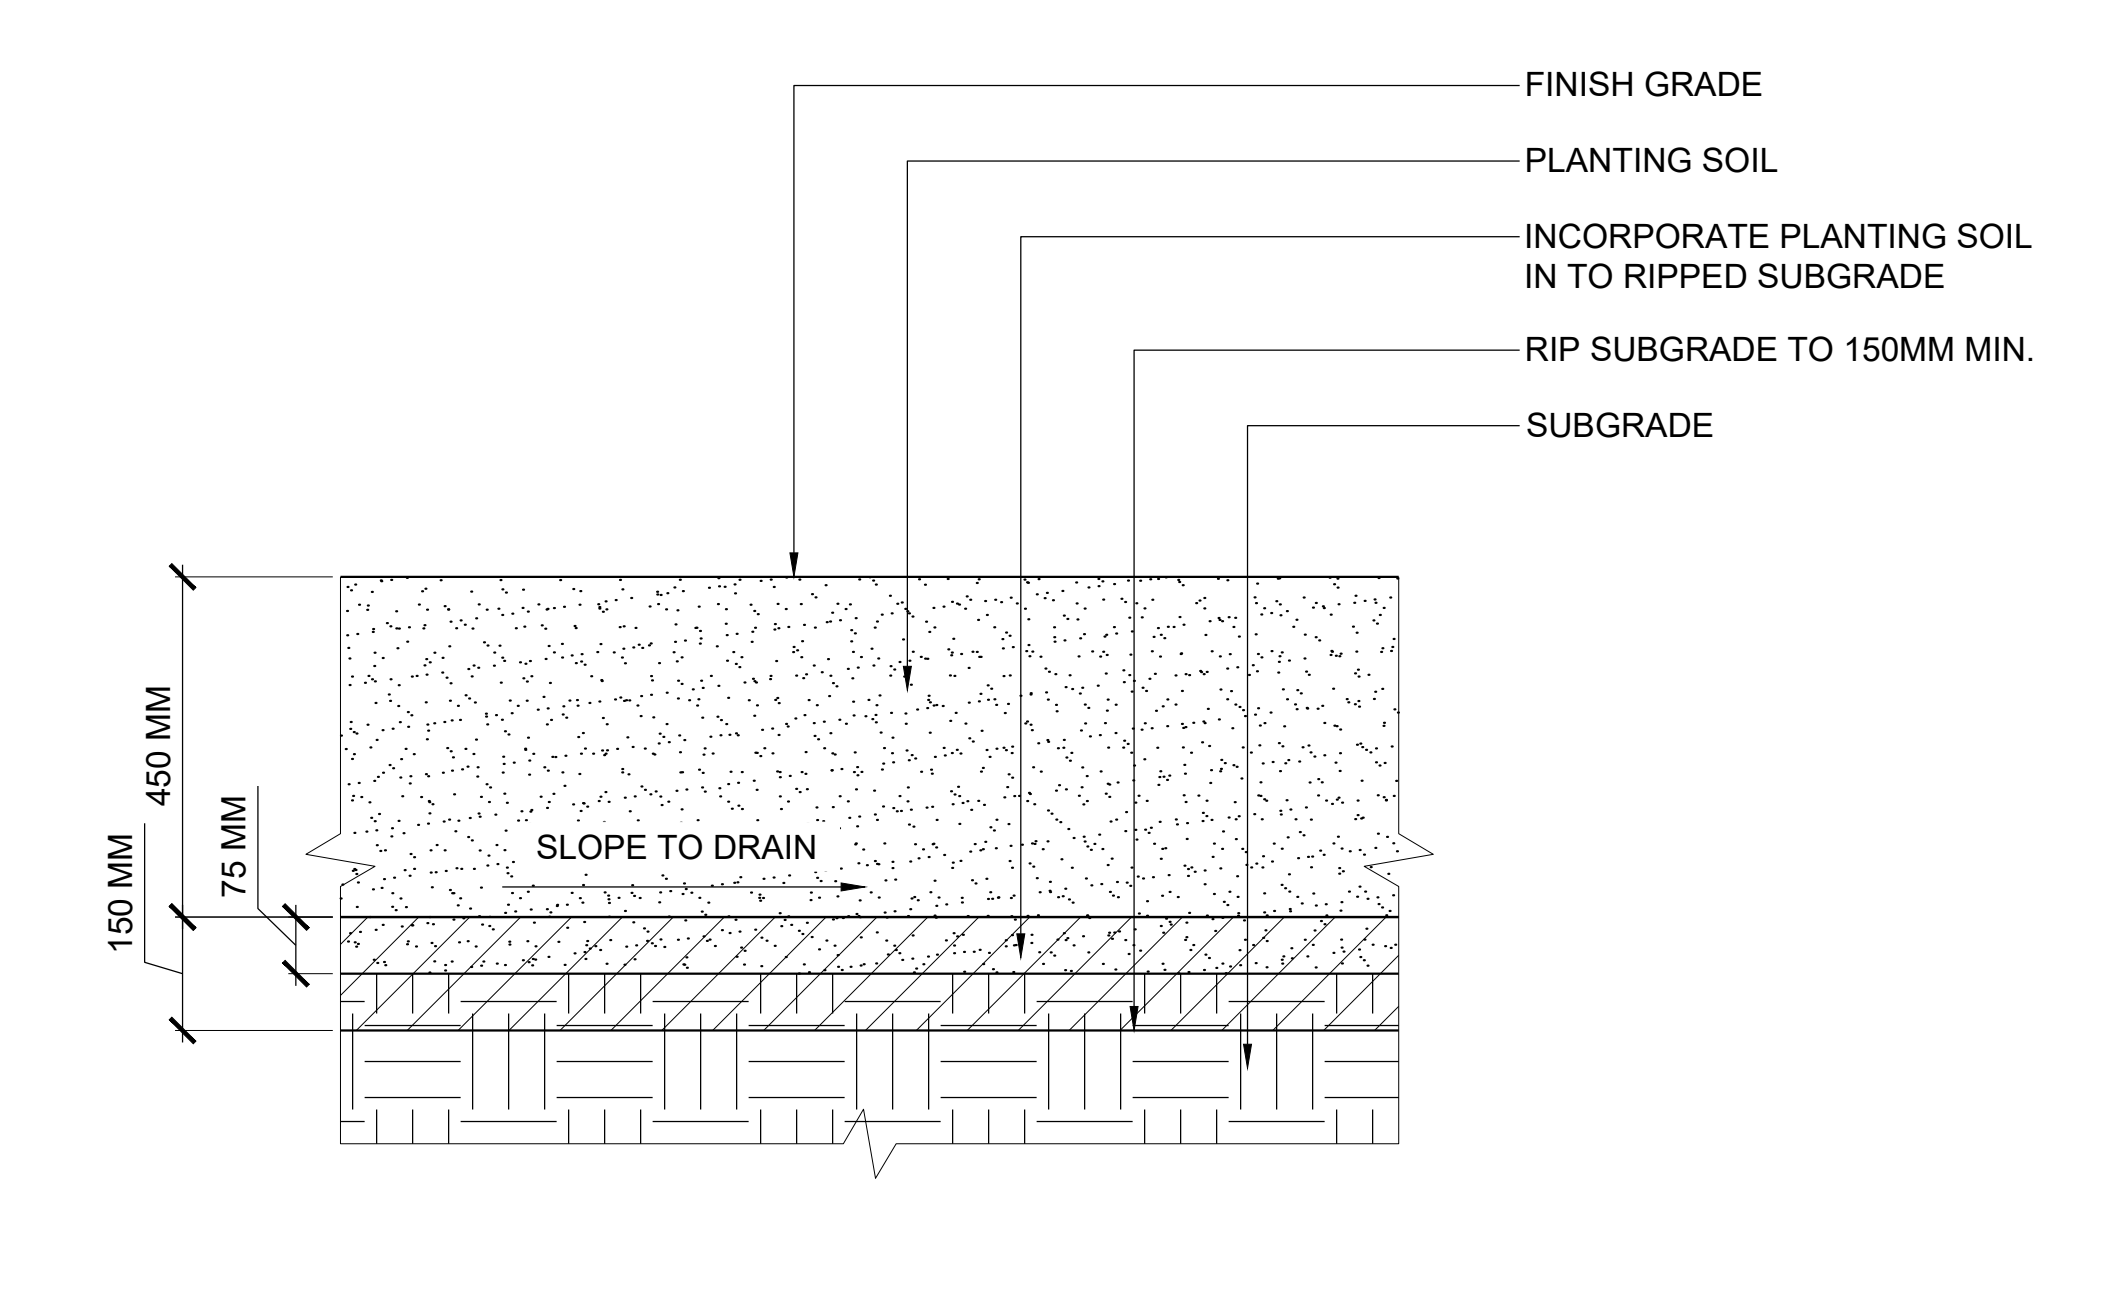

3 PLANTING SOIL (450MM)  
SCALE 1:10 0 100 200 300 400 500mm TYPE

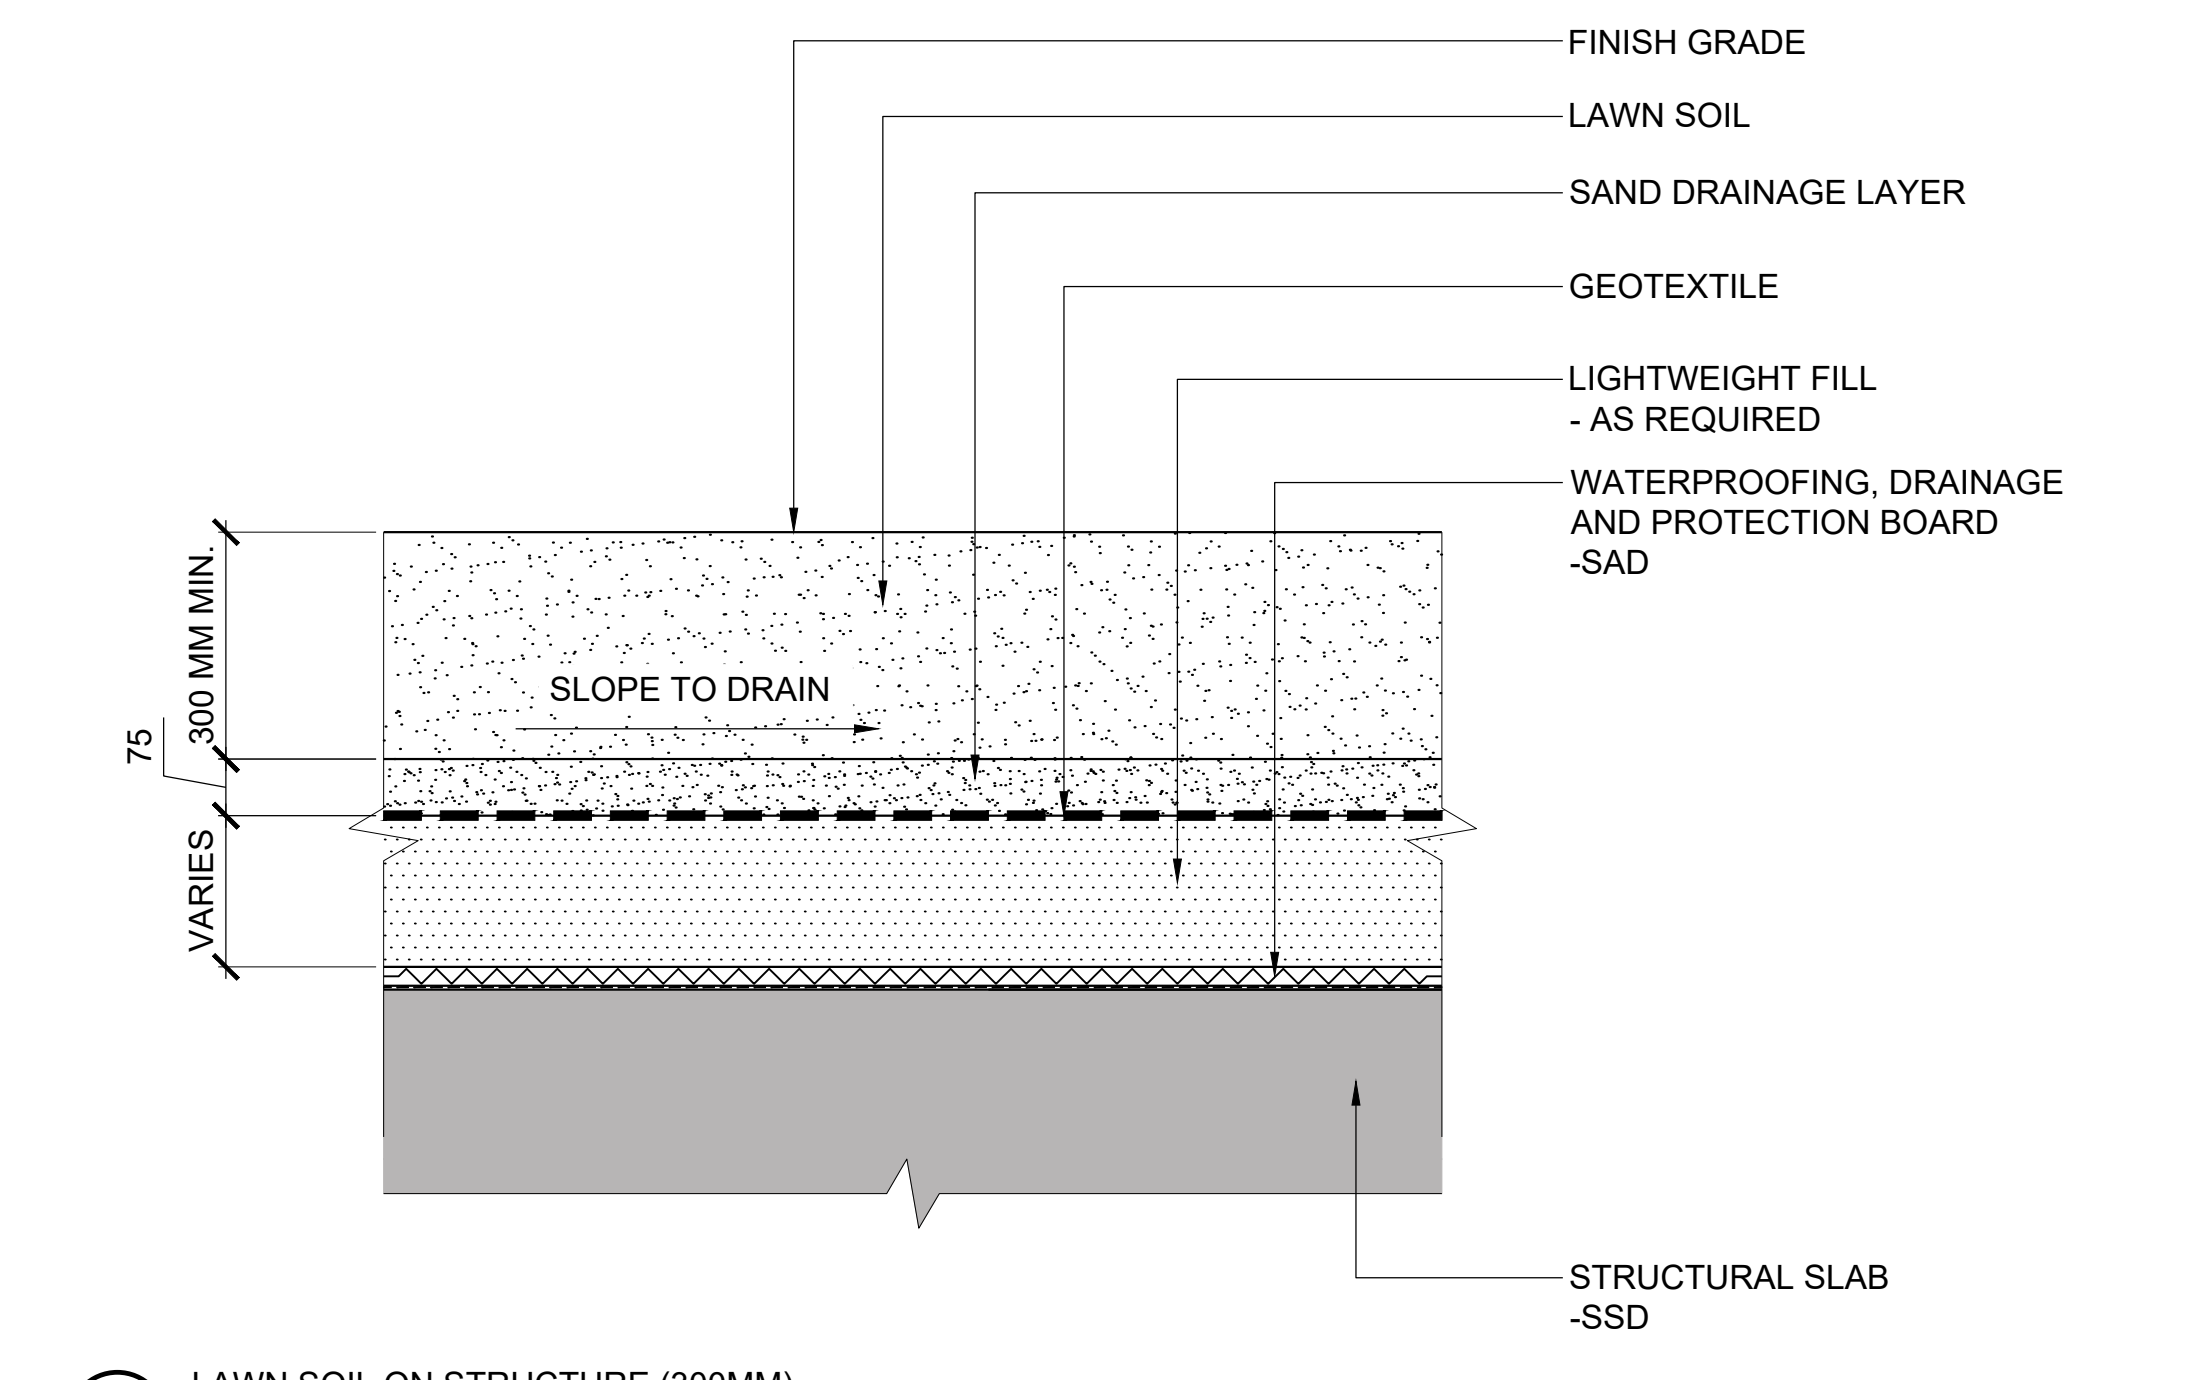

5 LAWN SOIL ON STRUCTURE (300MM)  
SCALE 1:10 0 100 200 300 400 500mm TYPE

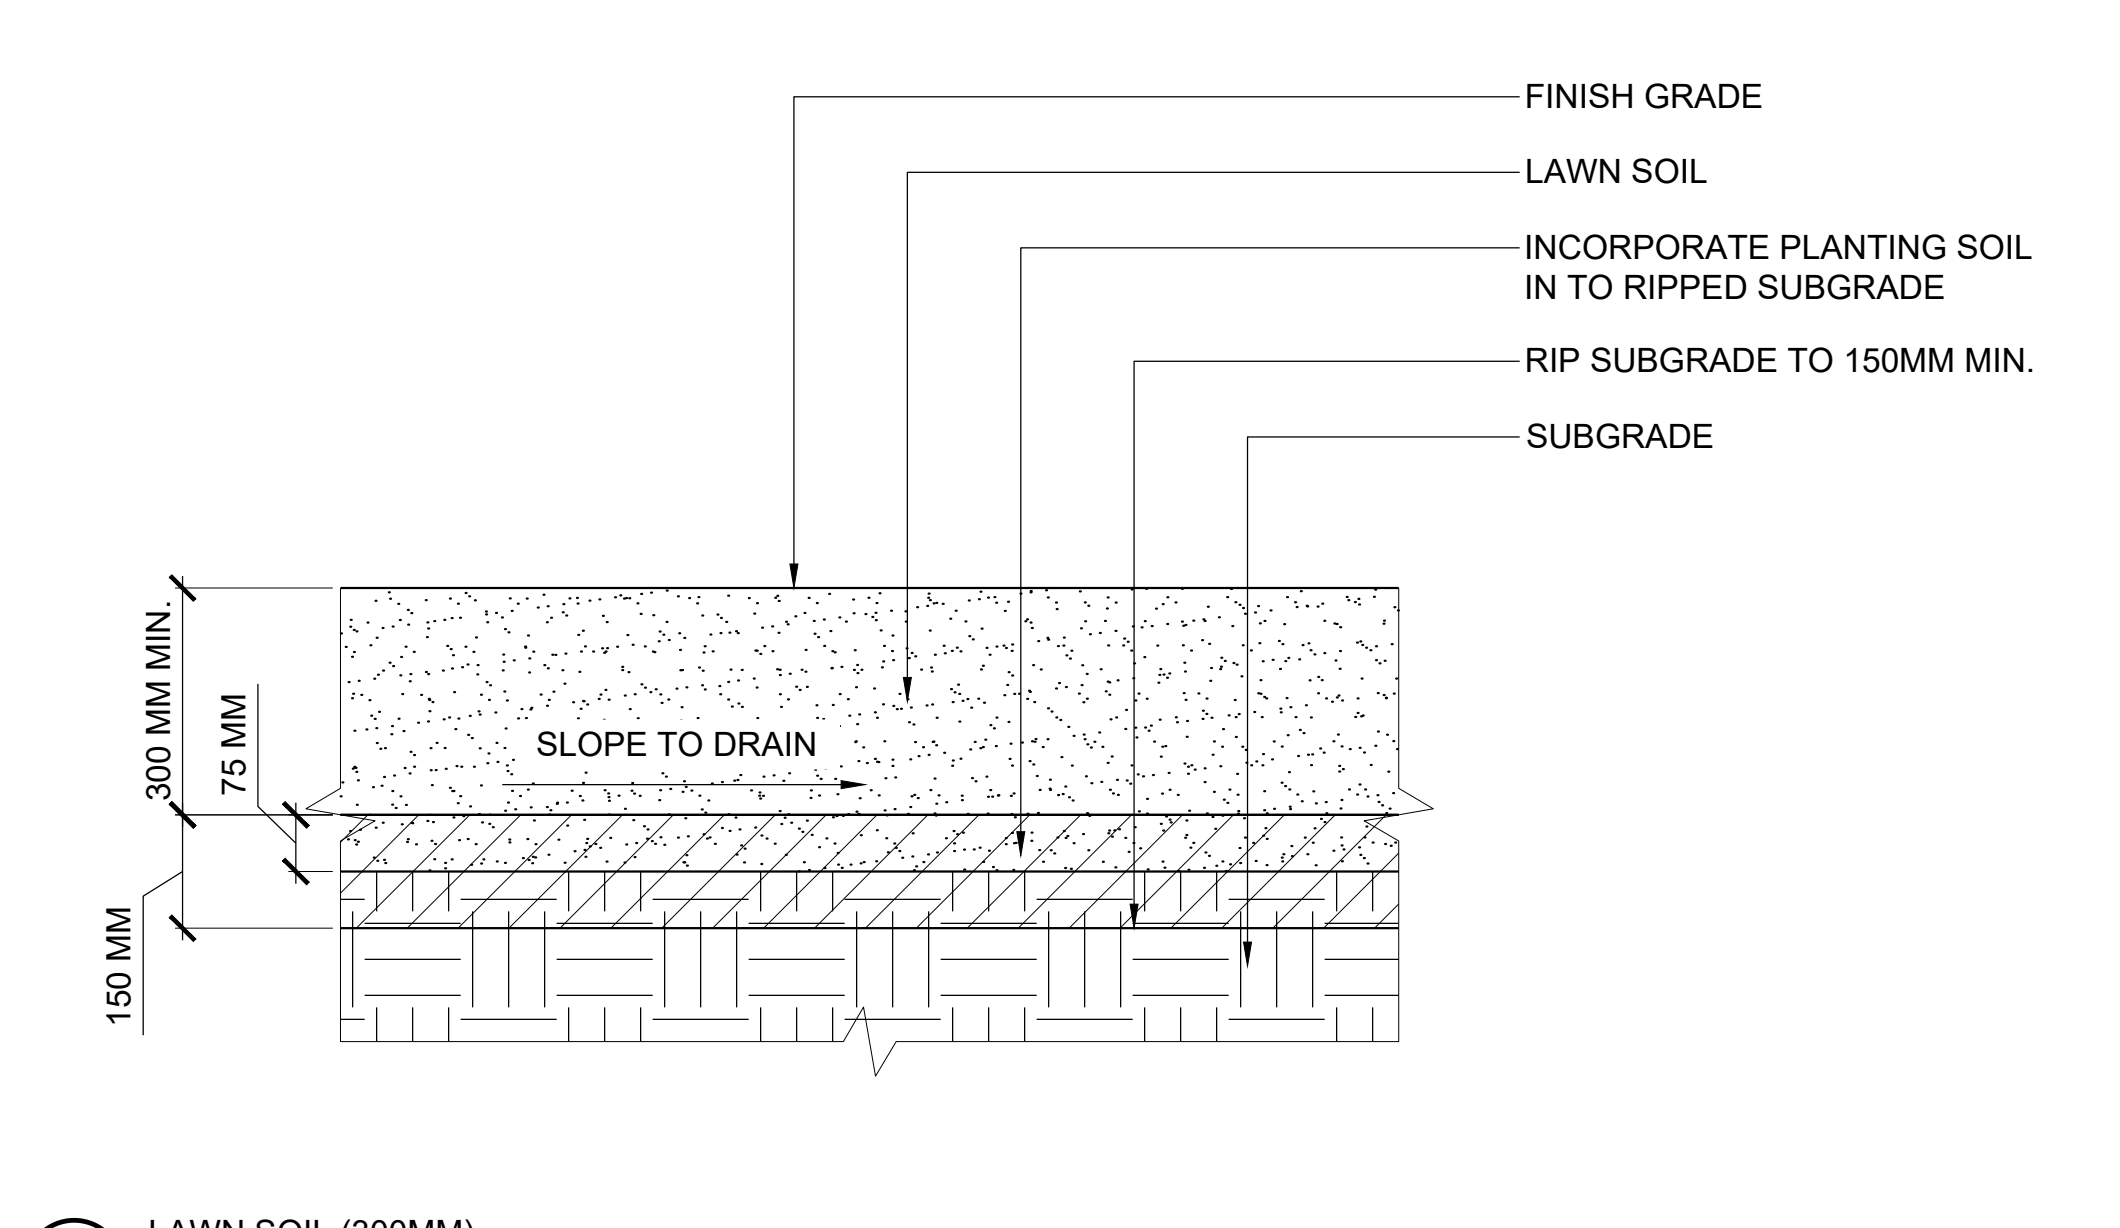

1 LAWN SOIL (300MM)  
SCALE 1:10 0 100 200 300 400 500mm TYPE

**PROJECT**  
THE OTTAWA HOSPITAL  
NEW CAMPUS  
DEVELOPMENT -  
PHASE 4 MAIN HOSPITAL  
BUILDING  
900 CARLING AVE. OTTAWA ONTARIO

**CLIENT**  
The Ottawa Hospital | L'Hôpital d'Ottawa

**Infrastructure Ontario**

**PCL CONSTRUCTION** | **EllisDon**

**CLIENT PROJECT NO.** 1070002

**KEY PLAN**

THIS DRAWING TO BE PRINTED IN COLOUR

NO.	DESCRIPTION	DATE
01	SITE PLAN CONTROL, RESUBMISSION	2025-01-10
02	85% DD SUBMISSION	2025-06-19
03	SITE PLAN CONTROL, RESUBMISSION	2025-06-25
04	65% DD SUBMISSION	2025-06-25
05	ISSUED	DATE

**REVISIONS**

**DRAWING STATUS**

**NOT FOR CONSTRUCTION**

DISCREPANCIES MUST BE REPORTED IMMEDIATELY TO THE ARCHITECT BEFORE PROCEEDING. ONLY FIGURED DIMENSIONS ARE TO BE USED. CONTRACTORS MUST CHECK ALL DIMENSIONS ON SITE. THIS DRAWING IS PROTECTED BY COPYRIGHT.

ALL DIMENSIONS ARE SHOWN IN METRIC.

**AUTHOR**

**PROJECT TEAM**

**DESIGN BUILDER** POLIED A JOINT VENTURE

**ARCHITECTURAL** PARRON ARCHITECTS LIMITED, ZOOHL LAMARIE PRATTE ARCHITECTS, ADAMSON ASSOCIATE ARCHITECTS, 888 ARCHITECTS INC.

**STRUCTURAL** STEPHENSON ENGINEERING LTD, BOUTHILLET PARIZEAU INC.

**MECHANICAL** HI ANGIS & ASSOCIATES LTD, CROSSEY ENGINEERING LTD.

**ELECTRICAL** MELVEY & BIRNAN INTERNATIONAL INC.

**CIVIL** REP CANADA INC.

**LANDSCAPE** VERTICOS DESIGN INC, PWP LANDSCAPE ARCHITECTURE

**BUILDING CODE** UMG BUILDING CODE CONSULTANTS LTD.

**AUTHOR PROJECT NO.** PCL2301\_C

**STAMP**

**DRAWING TITLE** SOILS DETAILS

<b>DRAWN</b>	<b>CHECKED</b>
SCALE AT 40° x 65°	DATE
AS NOTED	05-JUN-2025
GRAPHIC SCALE	AS NOTED

**DRAWING NO.** L25-100 **REV NO.** 04