



DATE: 2024-02-26 11:58 AM

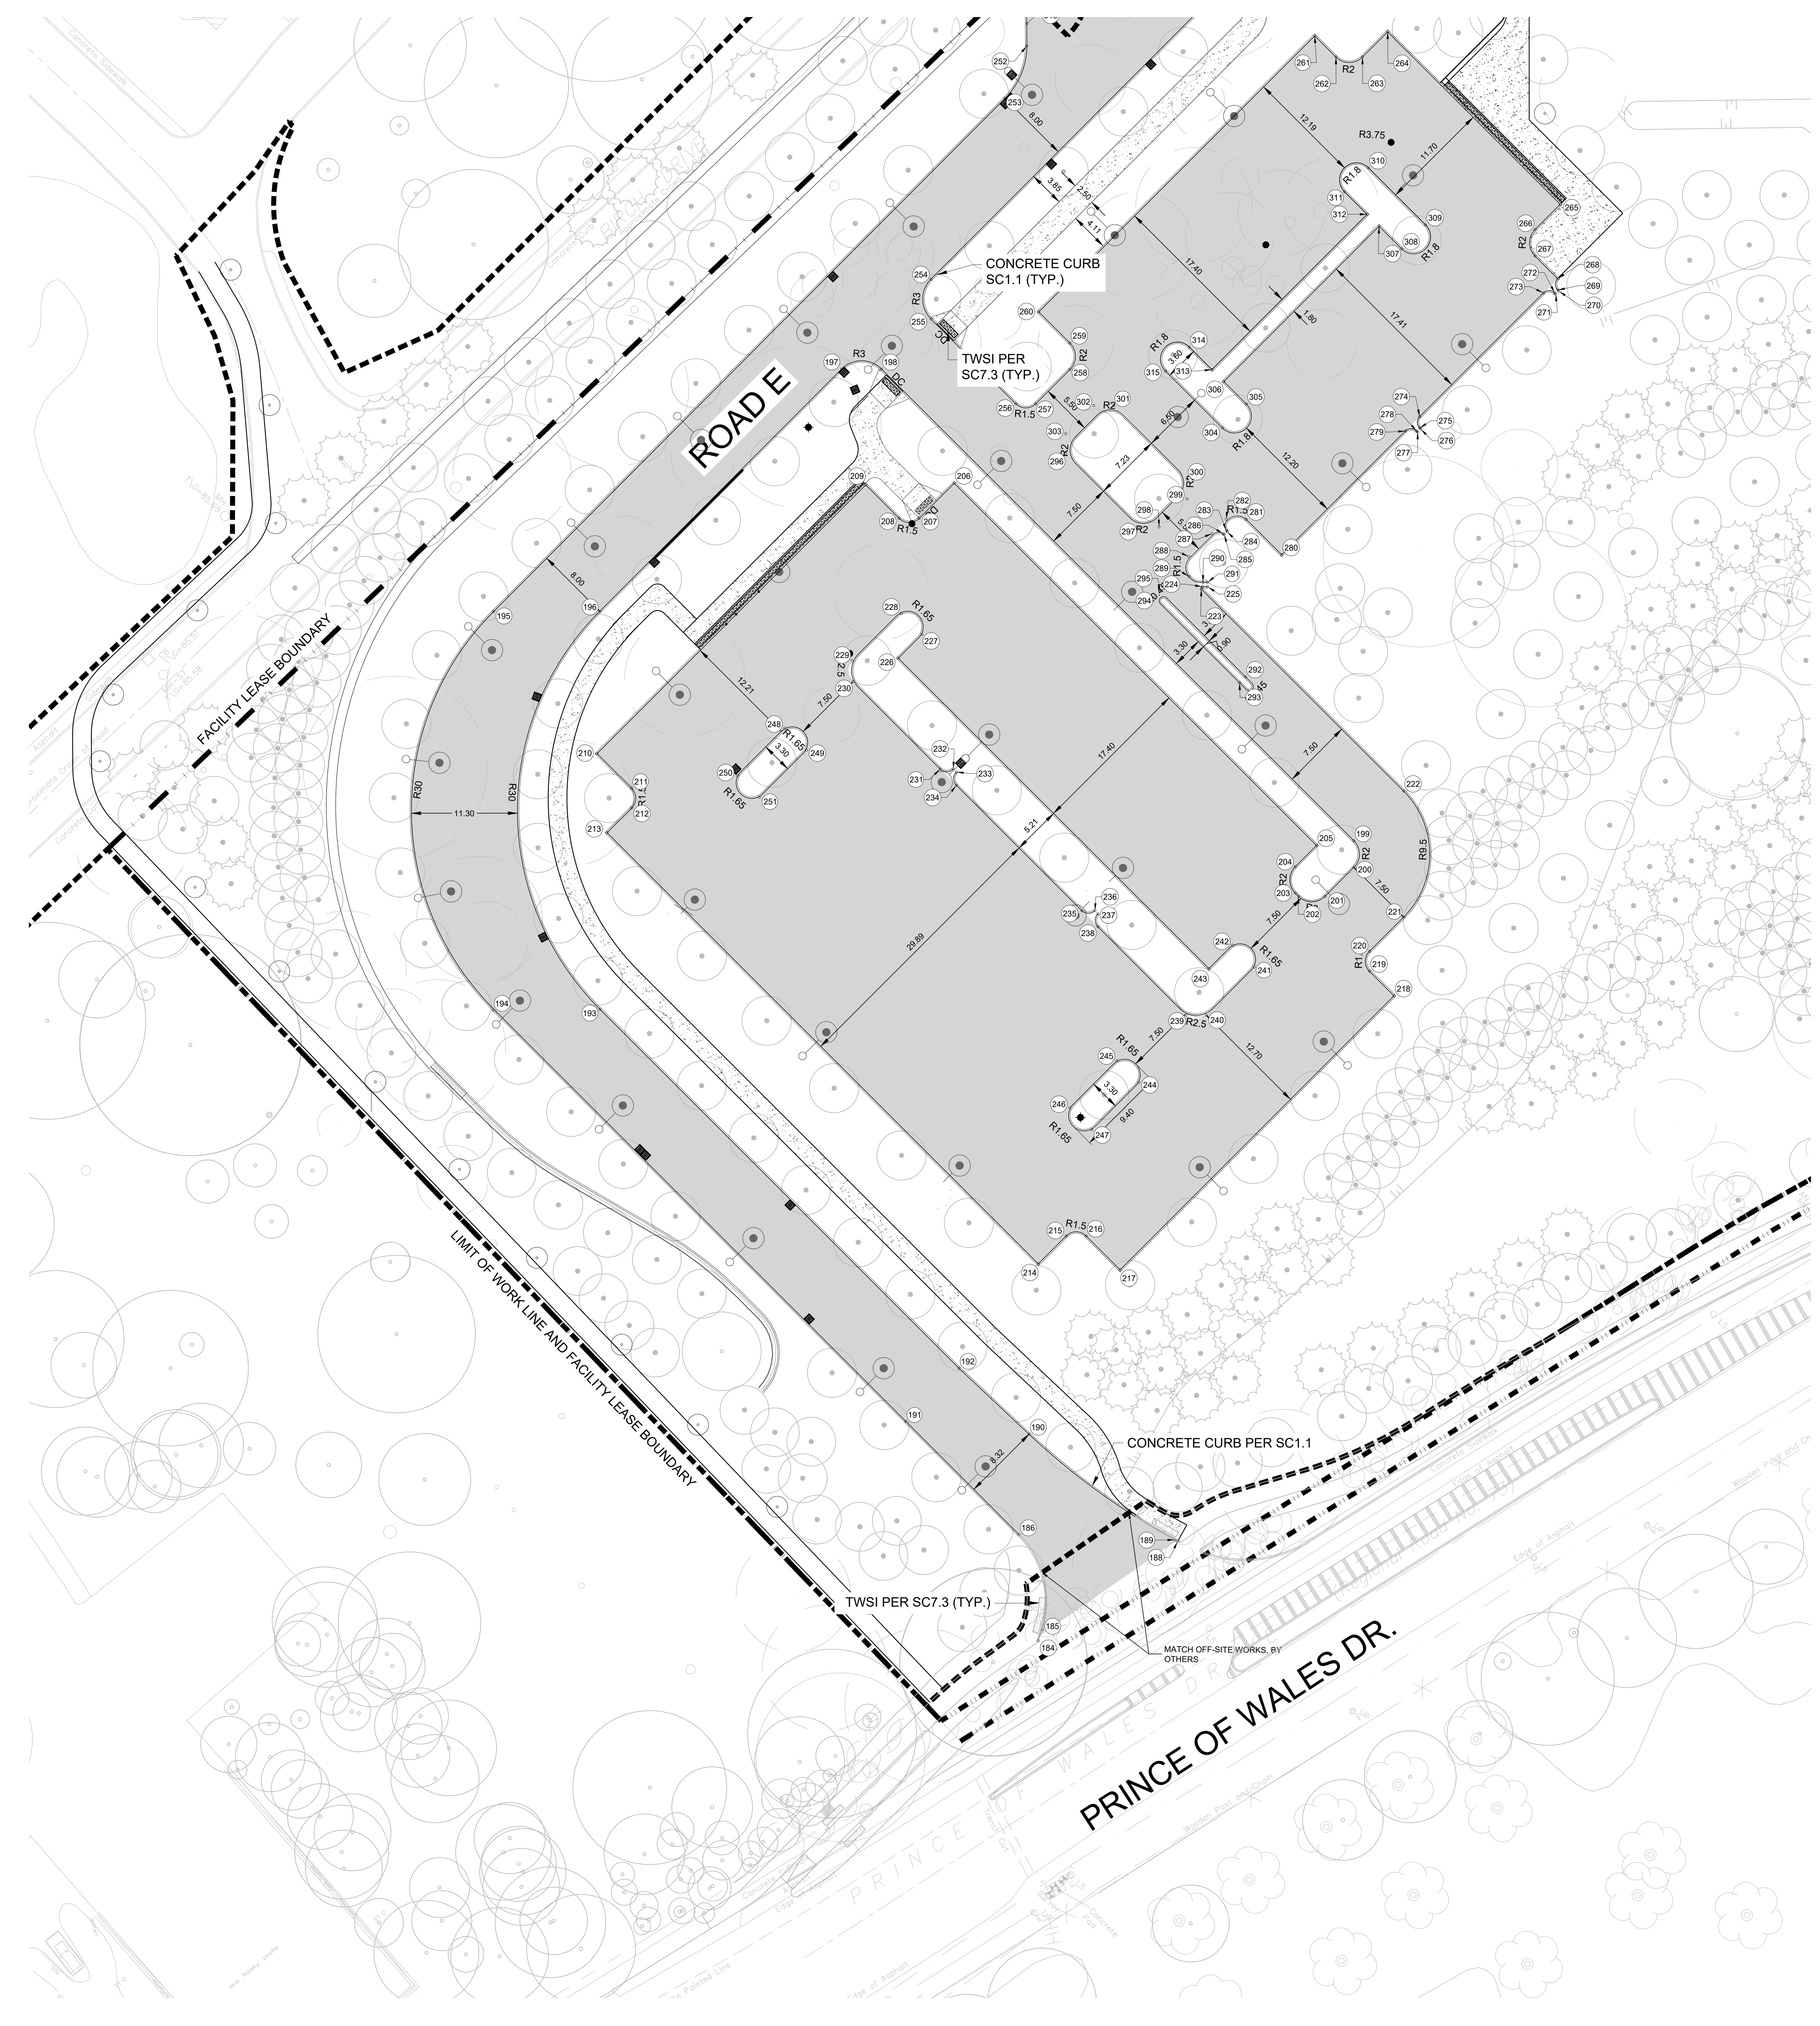

CURB POINTS TABLE					
Point #	Northing	Eastng	Point #	Northing	Eastng
184	5028257.6192	366807.0332	205	5028304.9261	366730.7184
185	5028258.2751	366805.9696	206	5028275.5890	366864.6702
186	5028258.0704	366795.5637	207	5028271.1206	366867.5164
188	5028274.4039	366799.9105	208	5028269.0492	366887.0569
189	5028274.1406	366799.6809	209	5028266.3397	366882.8003
190	5028281.4167	366785.3284	210	5028232.1818	366704.5607
191	5028248.8910	366781.1471	211	5028234.9755	366708.9461
192	5028255.6473	366776.8427	212	5028234.5164	366711.0170
193	5028226.5864	366731.2242	213	5028231.3957	366713.0553
194	5028215.4199	366726.8585	214	5028266.3212	366767.8251
195	5028224.6973	366687.3863	215	5028269.8626	366765.5688
196	5028235.7532	366689.8133	216	5028271.9336	366766.0279
197	5028266.5086	366670.1941	217	5028274.8828	366770.3424
198	5028270.6492	366671.1098	218	5028309.5140	366748.1506
199	5028308.9183	366731.0972	219	5028307.5257	366745.0307
200	5028308.3068	366733.8596	220	5028307.9847	366742.9595
201	5028304.6276	366736.2055	221	5028312.3346	366740.1881
202	5028301.8662	366735.5934	222	5028315.2393	366727.0670
203	5028301.6151	366735.1993	223	5028298.8586	366701.3876
204	5028302.2272	366732.4379	224	5028299.0175	366701.1605
205	5028299.5620	366701.2809	225	5028299.5620	366701.2809
206	5028268.7423	366699.6592	226	5028268.7423	366699.6592
207	5028267.0507	366697.0015	227	5028267.0507	366697.0015
208	5028260.8368	366700.7779	228	5028260.8368	366700.7779
209	5028260.4522	366702.9839	229	5028260.4522	366702.9839
210	5028267.5220	366714.0803	230	5028267.5220	366714.0803
211	5028268.8024	366714.3859	231	5028268.8024	366714.3859
212	5028269.1442	366716.7654	232	5028269.1442	366716.7654
213	5028268.8382	366716.1461	233	5028268.8382	366716.1461
214	5028278.9917	366732.0825	234	5028278.9917	366732.0825
215	5028280.3103	366734.1380	235	5028280.3103	366734.1380
216	5028287.4560	366745.3676	236	5028287.4560	366745.3676
217	5028289.5271	366745.8266	237	5028289.5271	366745.8266
218	5028295.6455	366741.9283	238	5028295.6455	366741.9283
219	5028293.8729	366739.1444	239	5028293.8729	366739.1444
220	5028290.8778	366741.0503	240	5028290.8778	366741.0503
221	5028280.8729	366751.2765	241	5028280.8729	366751.2765
222	5028307.6126	366683.1875	242	5028307.6126	366683.1875
223	5028305.9855	366680.3229	243	5028305.9855	366680.3229
224	5028325.7213	366667.7483	244	5028325.7213	366667.7483
225	5028326.5503	366670.6145	245	5028326.5503	366670.6145
226	5028330.5882	366668.6766	246	5028330.5882	366668.6766
227	5028325.9640	366661.4284	247	5028325.9640	366661.4284
228	5028322.9259	366663.3644	248	5028322.9259	366663.3644
229	5028324.7539	366666.2304	249	5028324.7539	366666.2304
230	5028305.0175	366678.8053	250	5028305.0175	366678.8053
231	5028303.1907	366675.9410	251	5028303.1907	366675.9410
232	5028300.1525	366677.8790	252	5028300.1525	366677.8790
233	5028302.5063	366696.2541	253	5028302.5063	366696.2541
234	5028302.4257	366696.1275	254	5028302.4257	366696.1275
235	5028301.2523	366695.8668	255	5028301.2523	366695.8668
236	5028298.3124	366697.7407	256	5028298.3124	366697.7407
237	5028297.8538	366699.8124	257	5028297.8538	366699.8124
238	5028299.1710	366700.7335	258	5028299.1710	366700.7335
239	5028299.6592	366700.8415	259	5028299.6592	366700.8415
240	5028301.4215	366711.5415	260	5028301.4215	366711.5415
241	5028300.6649	366712.0241	261	5028300.6649	366712.0241
242	5028293.7367	366701.1639	262	5028293.7367	366701.1639
243	5028294.4938	366700.6812	263	5028294.4938	366700.6812
244	5028287.8657	366684.1544	264	5028287.8657	366684.1544
245	5028293.8204	366693.4893	265	5028293.8204	366693.4893
246	5028295.8910	366693.0477	266	5028295.8910	366693.0477
247	5028299.4567	366691.6772	267	5028299.4567	366691.6772
248	5028308.0913	366699.6670	268	5028308.0913	366699.6670
249	5028305.1715	366695.1715	269	5028305.1715	366695.1715
250	5028303.0661	366694.7124	270	5028303.0661	366694.7124
251	5028302.8054	366695.6859	271	5028302.8054	366695.6859
252	5028302.8859	366696.0125	272	5028302.8859	366696.0125
253	5028304.7746	366695.1254	273	5028304.7746	366695.1254

  
**SEAN MOORE MCGP, RPP**  
 MANAGER, DEVELOPMENT REVIEW - WEST  
 PLANNING, INFRASTRUCTURE & ECONOMIC  
 DEVELOPMENT DEPARTMENT, CITY OF OTTAWA

**APPROVED**  
 By Sean Moore at 6:33 pm, Jun 11, 2024

File Number:  
 D07-12-26-0008 (Revision)  
 D07-12-23-0168 (Original)  
 Plan Number: 19424

**THE OTTAWA HOSPITAL  
NEW CAMPUS  
DEVELOPMENT -  
PHASE 4 MAIN HOSPITAL  
BUILDING**

900 CARLING AVE, OTTAWA, ONTARIO

CLIENT:  
The Ottawa Hospital | L'Hôpital d'Ottawa

CONSTRUCTION:  
PCL | EllisDon

CLIENT PROJECT NO:  
**1070002**

KEY PLAN:  
T5-503 T5-501 T5-504 T5-502 T5-505


REVISIONS:

NO.	DESCRIPTION	DATE
00	SITE PLAN CONTROL, RESUBMISSION R2	2024-03-27
01	DESIGN/BUILD BASELINE SUBMISSION	2024-03-05
02	FOUNDATION PERMIT SUBMISSION	2024-01-14
03	SITE PLAN CONTROL, RESUBMISSION	2024-01-12
04	85% DO SUBMISSION	2024-09-19
05	SITE PLAN CONTROL, RESUBMISSION	2024-06-03
06	65% DO SUBMISSION	2024-06-06
07	30% DO SUBMISSION	2024-01-09
08	ISSUED FOR ACIPR READINESS	2024-01-09
09	REVISED	DATE

DRAWING STATUS:  
**NOT FOR CONSTRUCTION**

DISCREPANCIES MUST BE REPORTED IMMEDIATELY TO THE ARCHITECT BY THE PROCEEDING. ONLY FIGURED DIMENSIONS ARE TO BE USED. CONTRACTORS MUST CHECK ALL DIMENSIONS ON SITE. THIS DRAWING IS PROTECTED BY COPYRIGHT.

ALL DIMENSIONS ARE SHOWN IN METRIC.

AUTHOR:  


PROJECT TEAM:  
DESIGN/BUILDER: POLIED, A JOINT VENTURE  
ARCHITECTURAL: PARKIN ARCHITECTS LIMITED, JORDAN LAMARCA PRATTE ARCHITECTS, ADAMSON ASSOCIATES ARCHITECTS, 888 ARCHITECTS OTTAWA INC., SALAS OBEREN CANADA INC., BOUTHELLETT PAINCHAULT INC.  
STRUCTURAL: SALAS OBEREN CANADA INC., SALAS OBEREN CANADA INC.  
MECHANICAL: H.H. ANGUS & ASSOCIATES LTD., SALAS OBEREN CANADA INC.  
ELECTRICAL: KELVEY & BARNAN INTERNATIONAL INC., WSP CANADA INC.  
CIVIL: WSP CANADA INC.  
LANDSCAPE: VERTICOS DESIGN INC., PWP LANDSCAPE ARCHITECTURE  
BUILDING CODE: LMCG BUILDING CODE CONSULTANTS LTD.  
AUTHOR PROJECT NO.: **CA0027758.0-51**

STAMP:  
M. HUNDETRMARK  
C. GRAHAM

DRAWING TITLE:  
**GEOMETRY AND  
GENERAL LAYOUT  
ROAD E**

DRAWN: M. HUNDETRMARK | CHECKED: C. GRAHAM  
SCALE: AT 47" = 60' | DATE: 2024-02-26  
GRAPHIC SCALE: 1" = 50' | 0m 10m 20m  
DRAWING NO.: **T5-505** | REV. NO.: **09**

D07-12-26-0008 #19424