




PLAN - RETAINING WALL #13
1:100

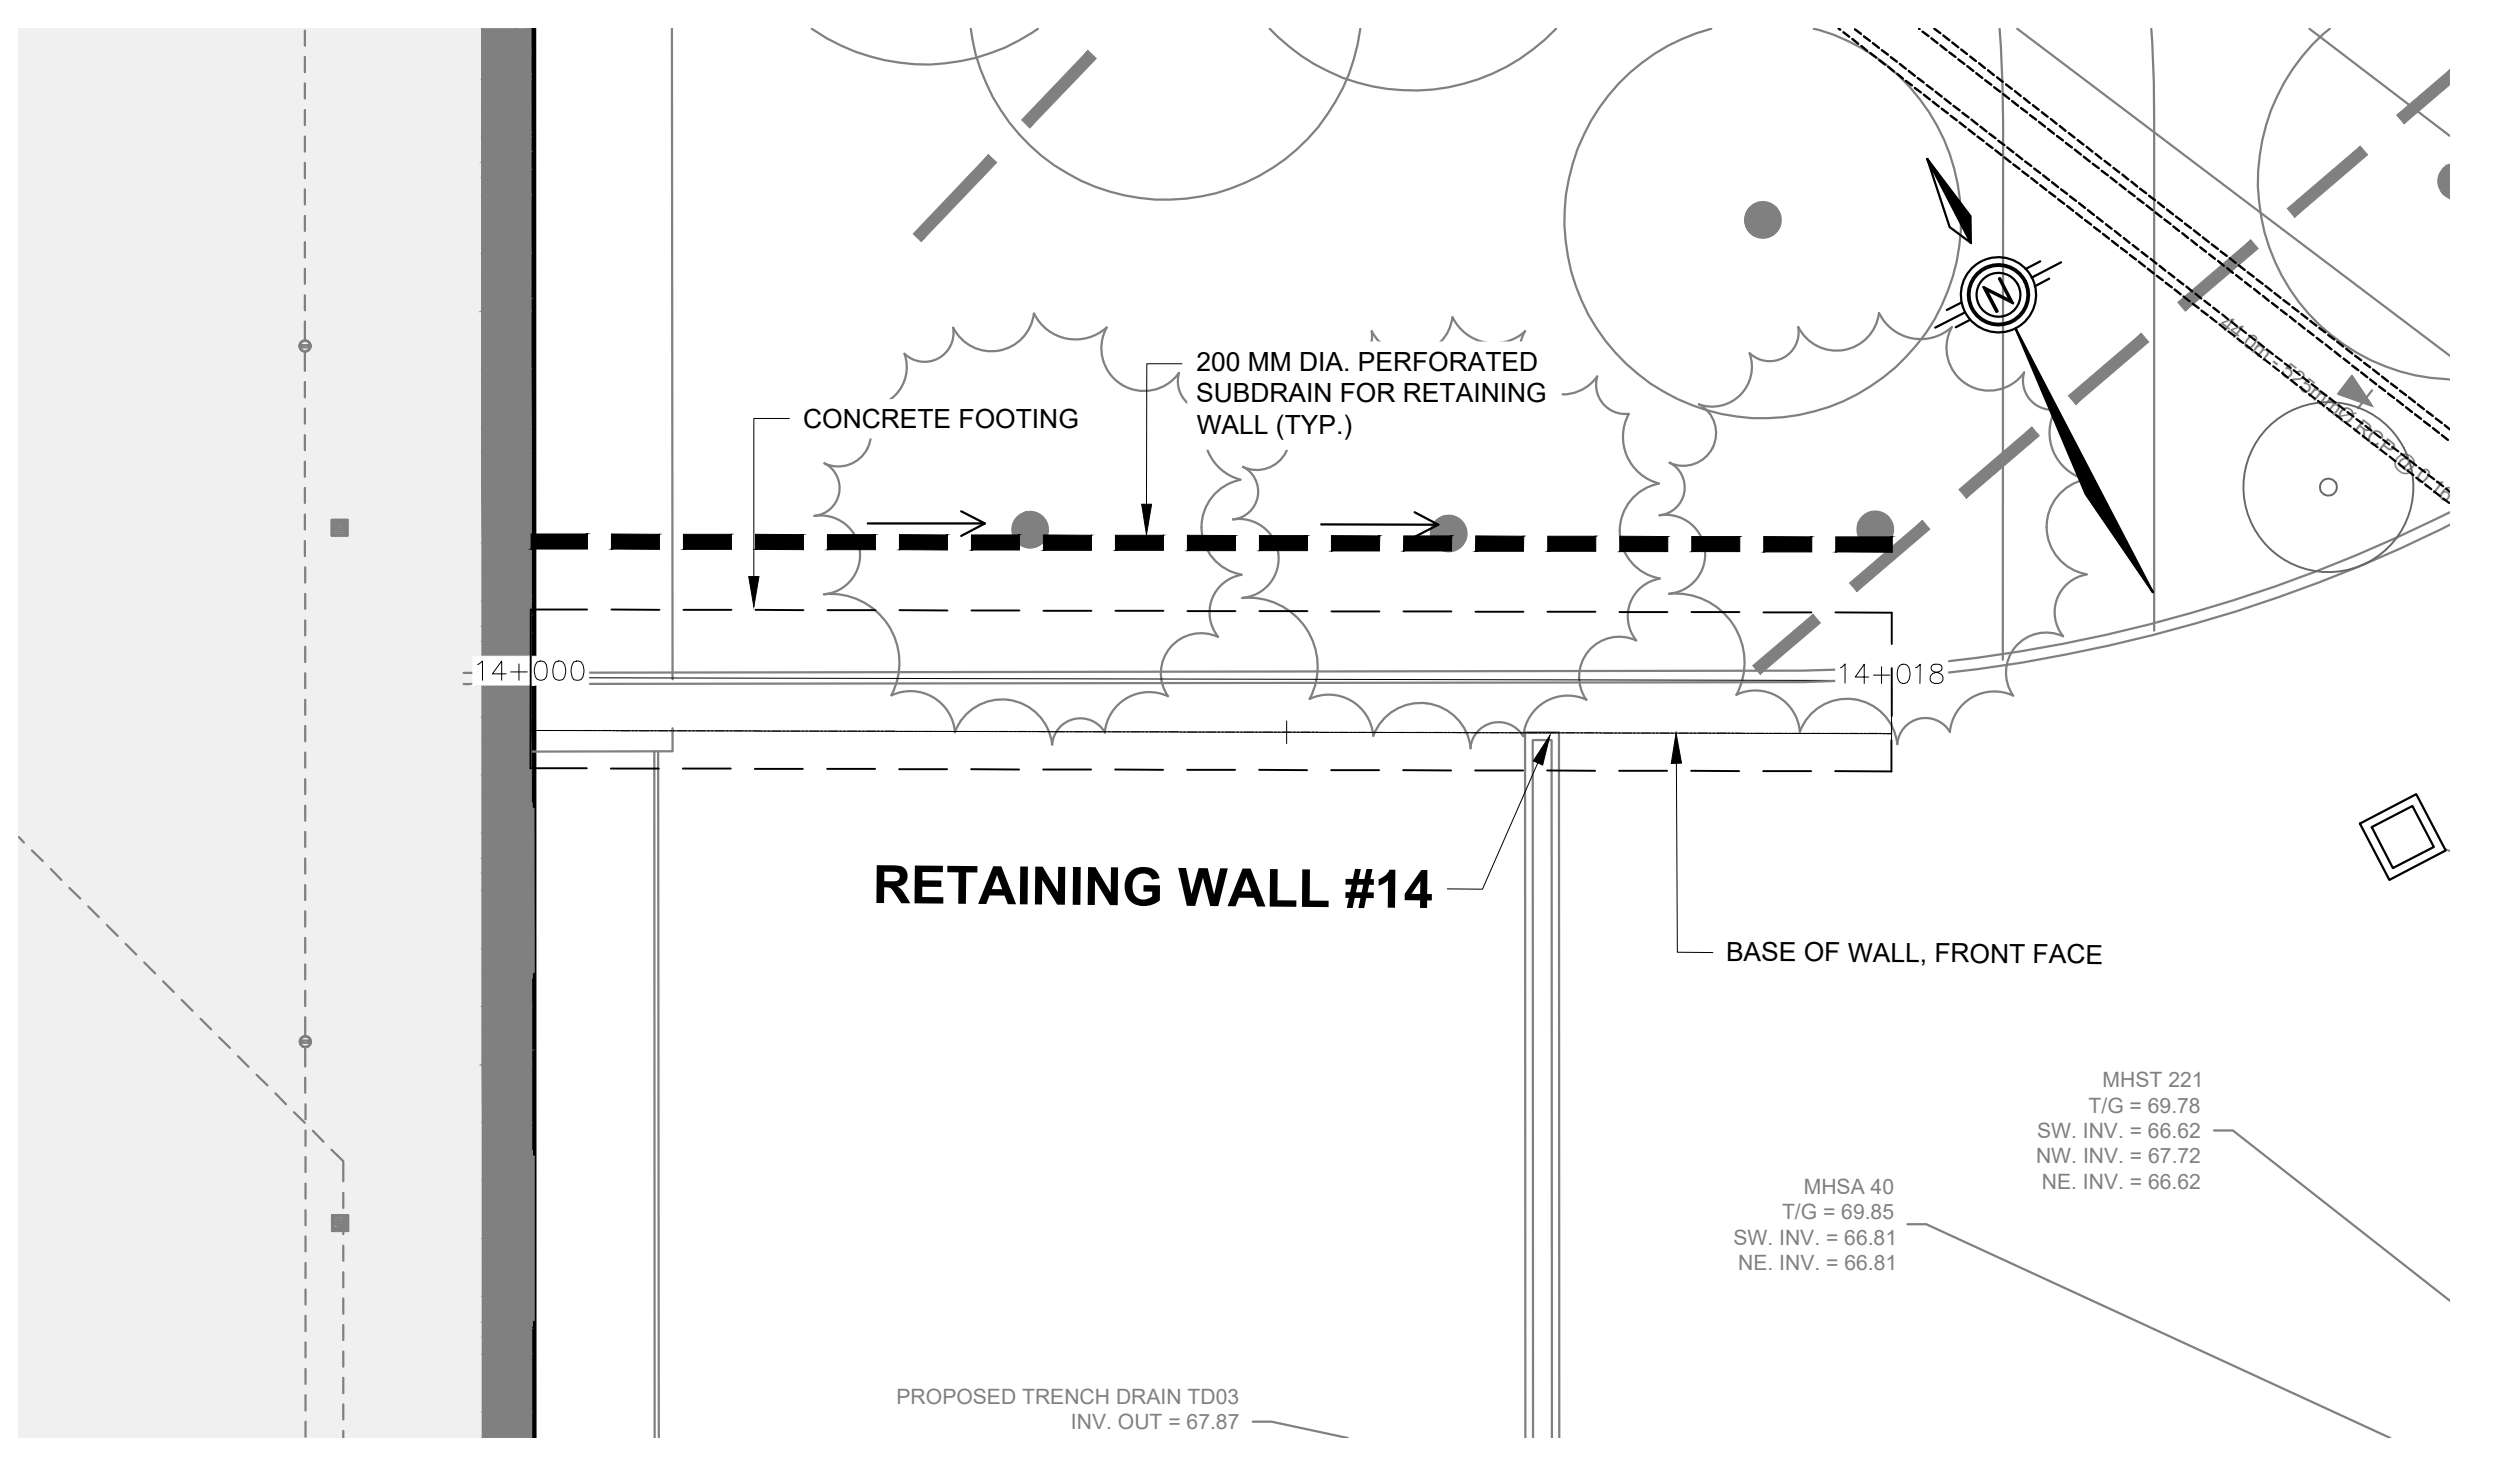


PLAN - RETAINING WALL #14
1:100

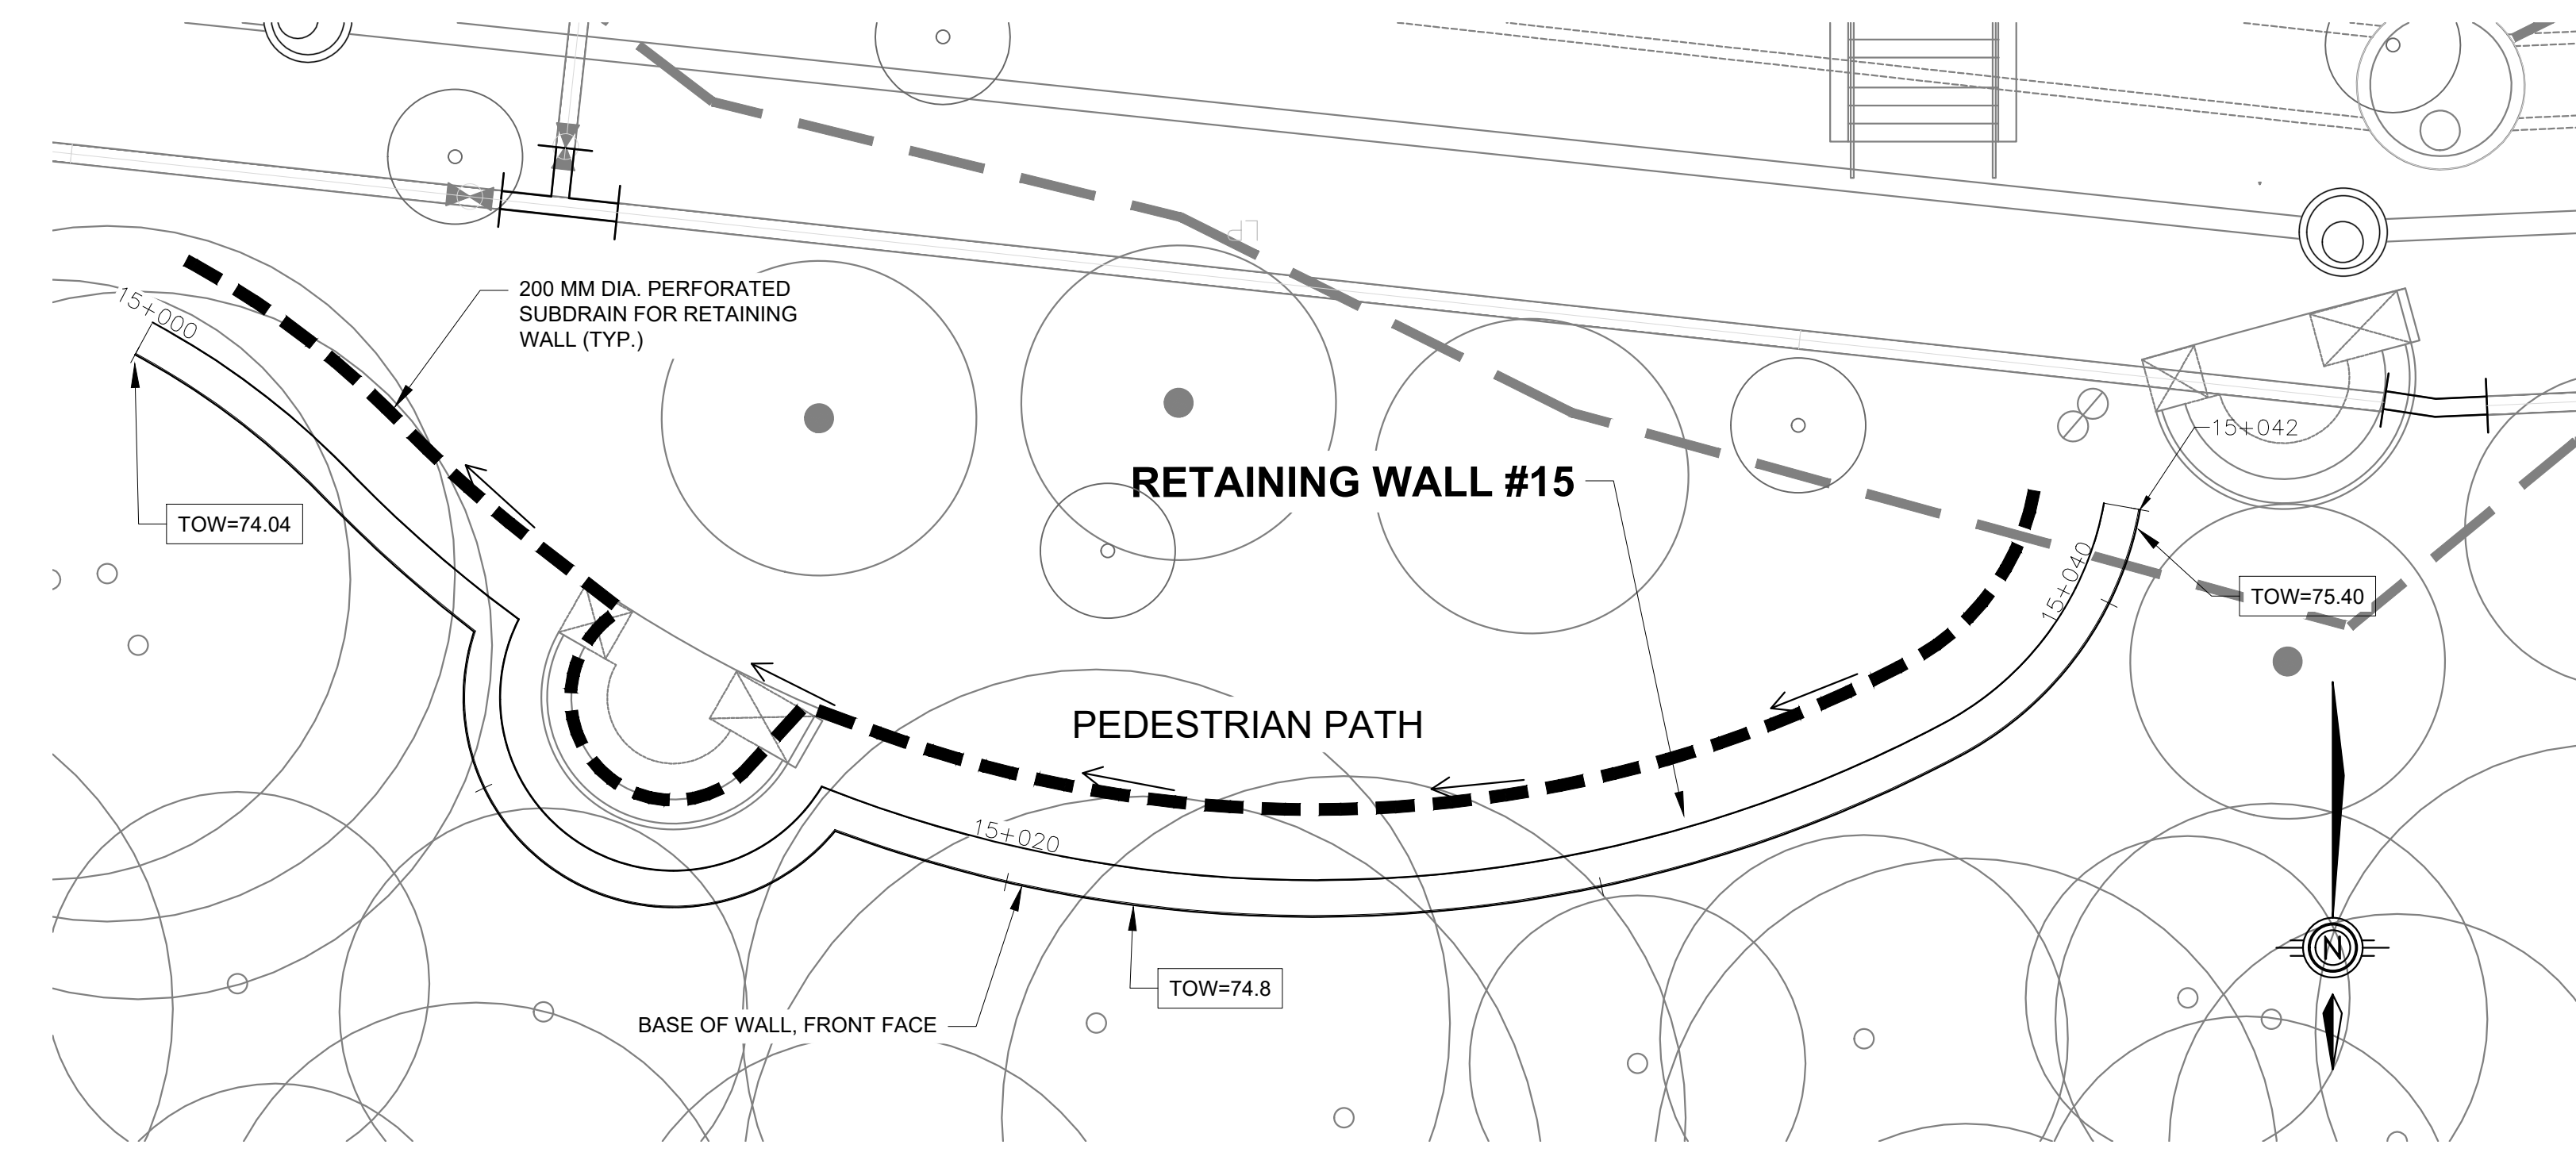


PLAN - RETAINING WALL #15
1:100

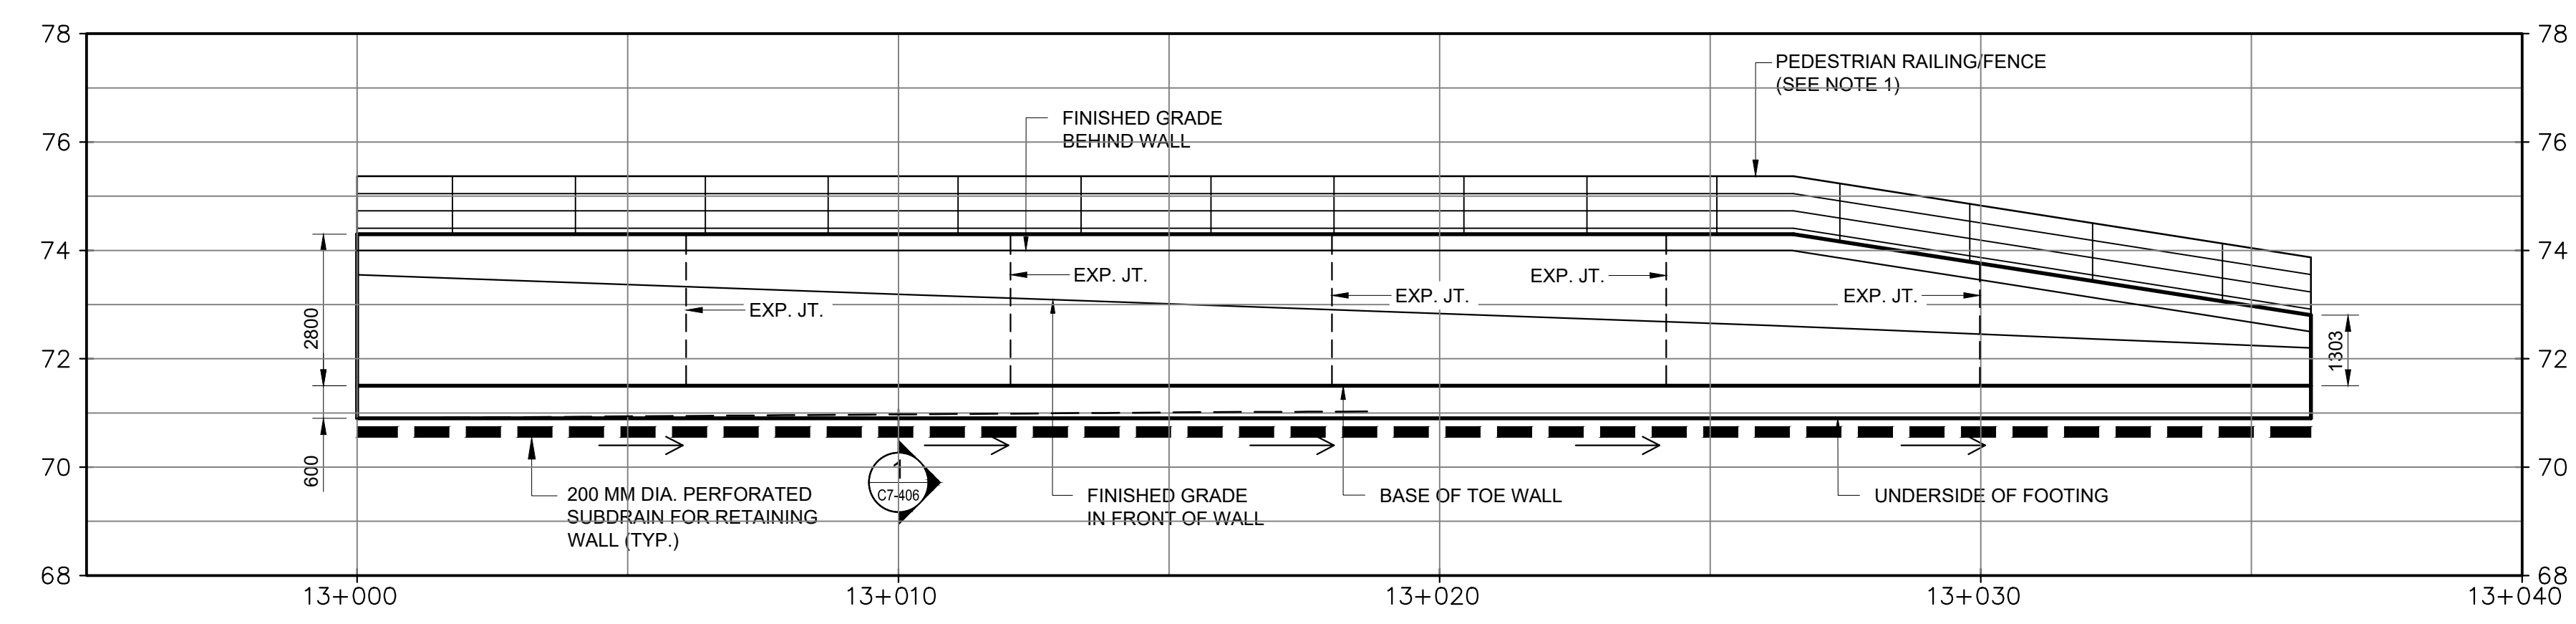

ELEVATION - RETAINING WALL #13
1:100

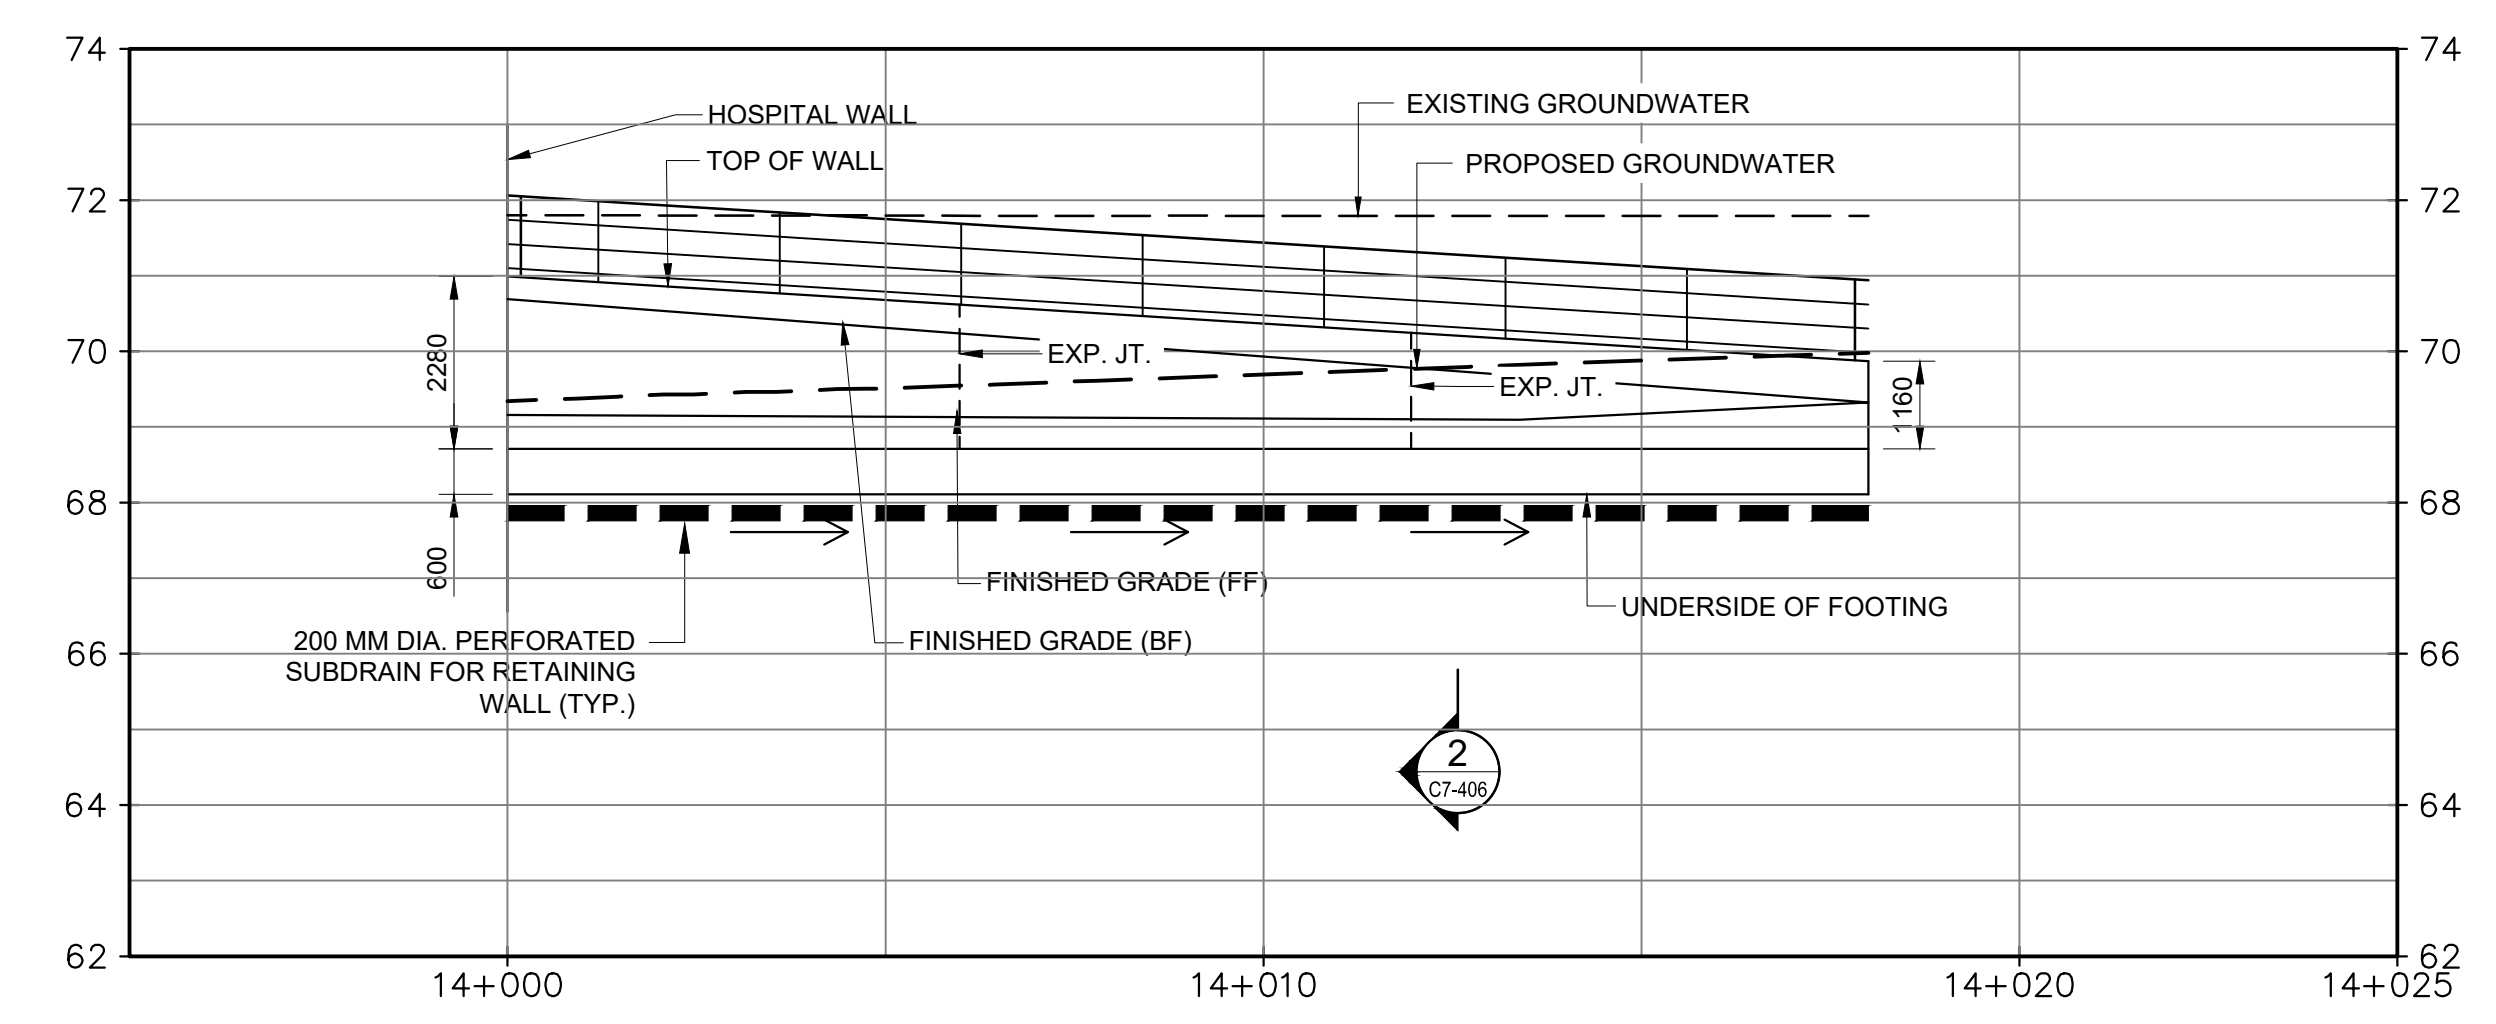


ELEVATION - RETAINING WALL #14
1:100

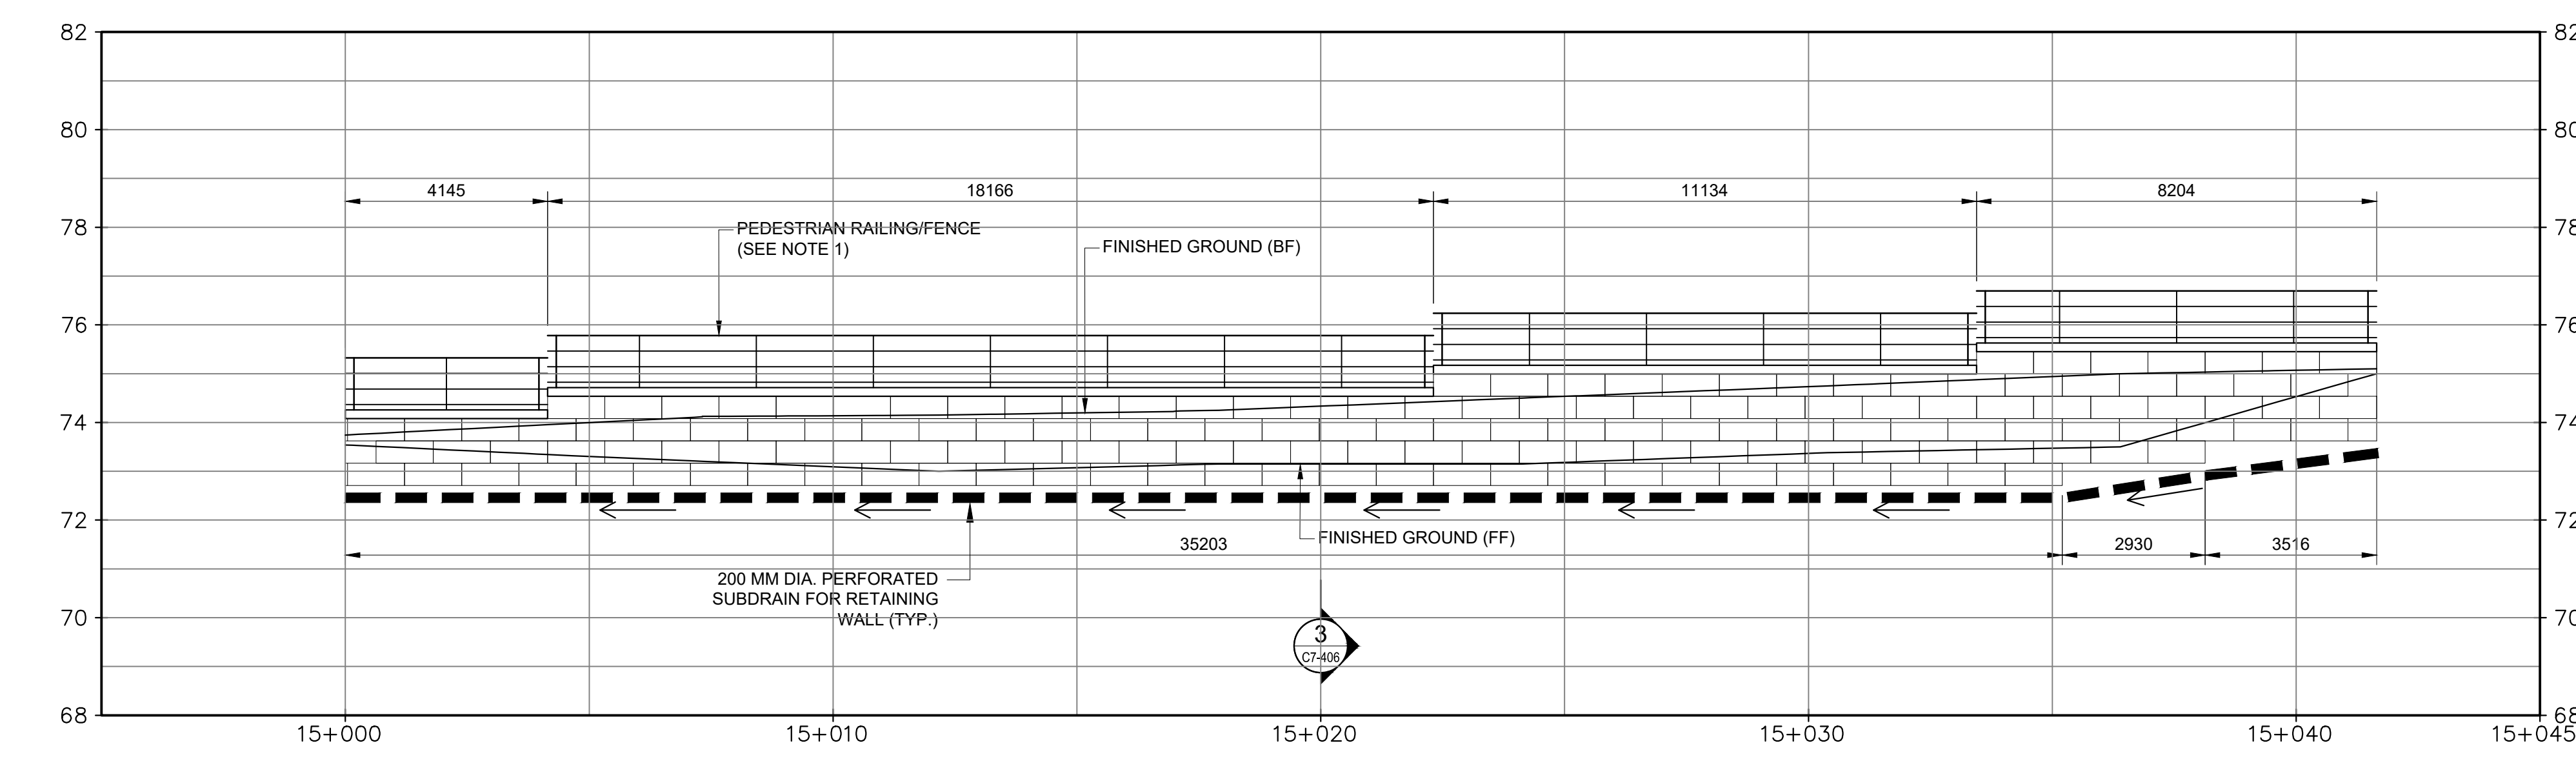


ELEVATION - RETAINING WALL #15
1:100


- NOTES:
- RAILING AND FENCE DETAILS SHOWN ON DRAWING C7-406
 - TREE PLANTING BEHIND RETAINING WALLS IS NOT PERMITTED WITHIN 2.0m OF THE BACK OF THE WALL. ROOT CONTROL MEASURES BARRIERS AND/OR BASKS SHALL BE USED FOR ALL TREE PLANTINGS IN THE VICINITY OF WALLS.
 - INSULATION DIRECTLY BELOW FOOTING TO CONSIST OF H-40 RIGID INSULATION. INSULATION BEHIND FOOTING FOOTPRINT MAY CONSIST OF 50mm RIGID INSULATION.

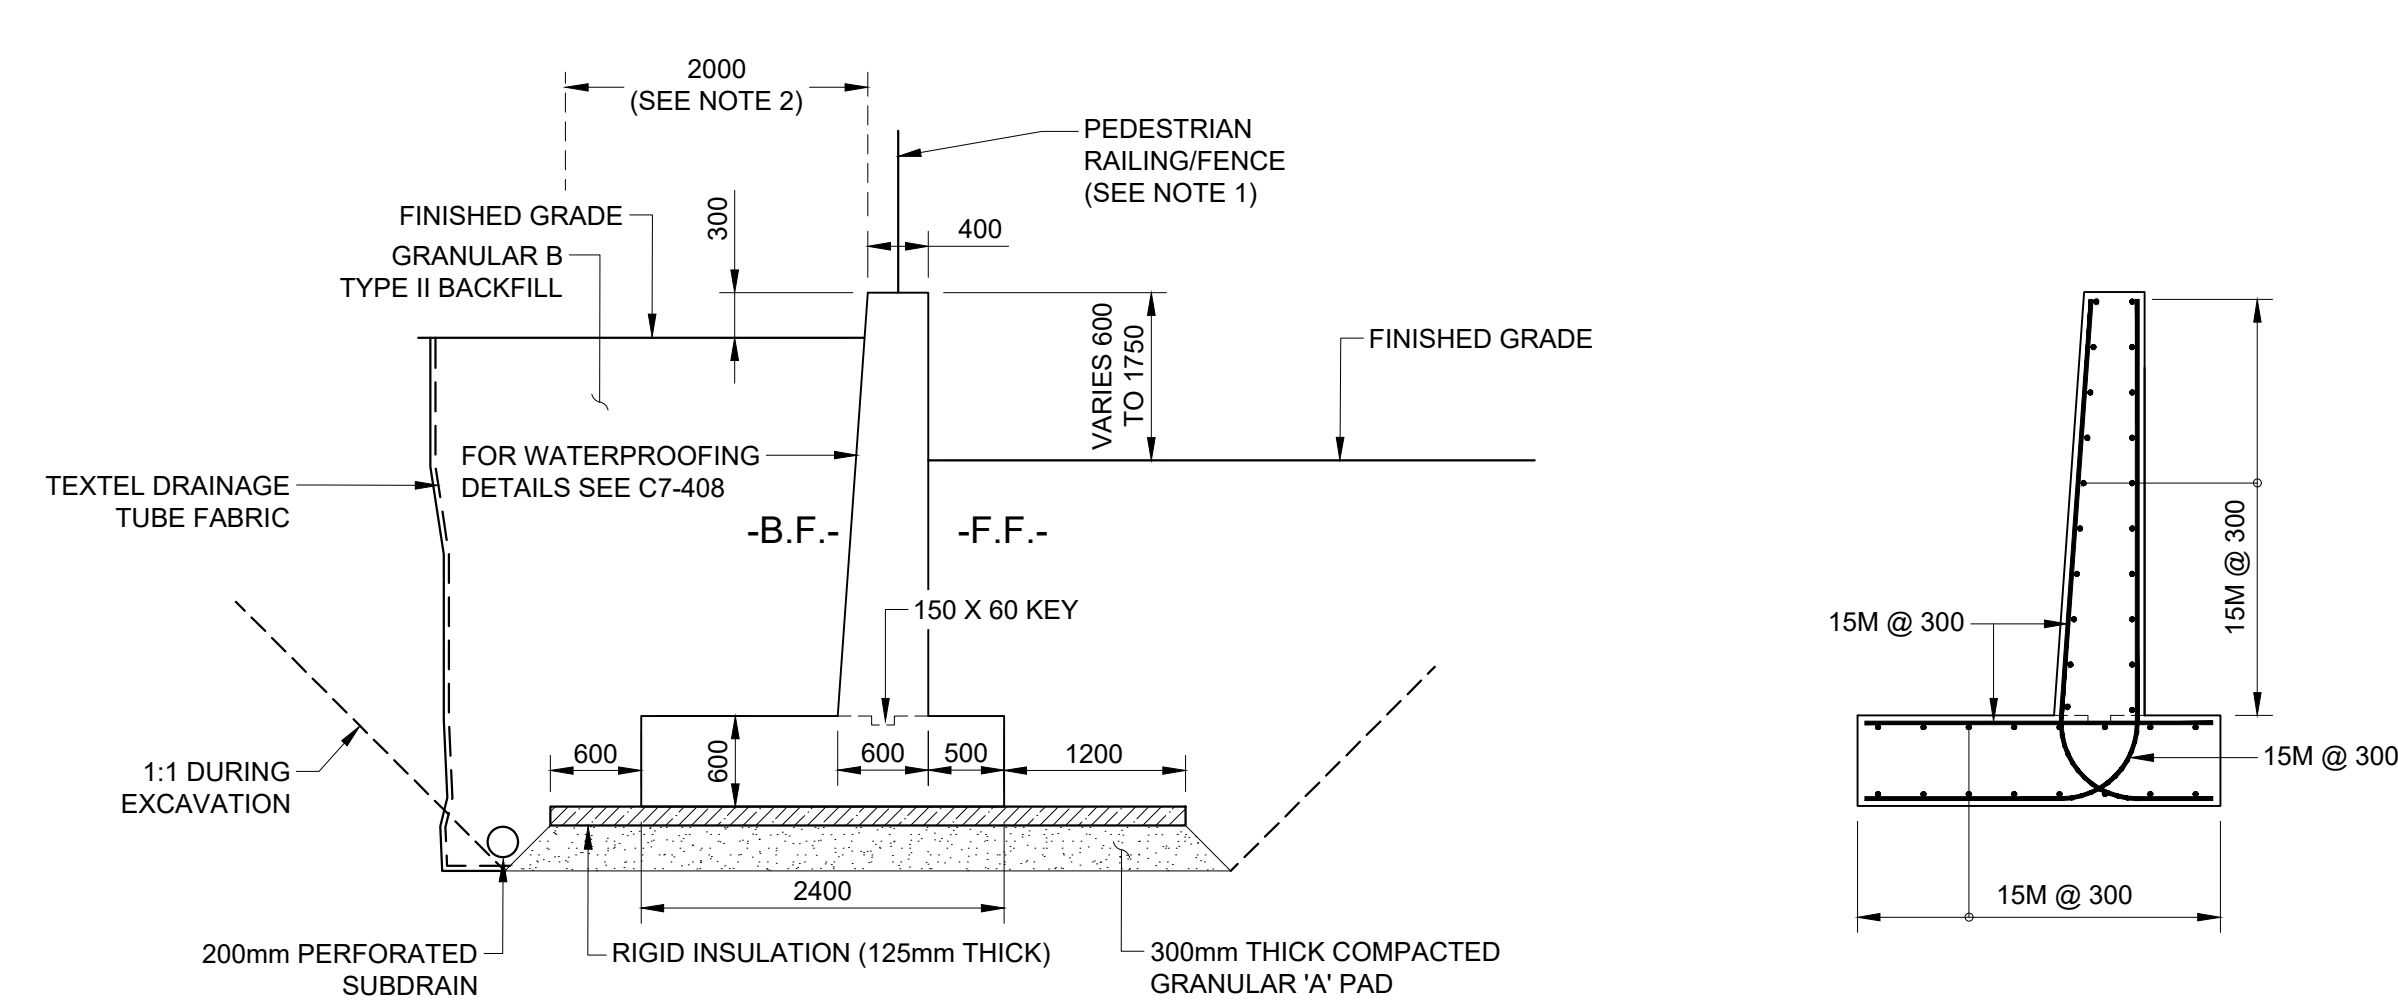


SECTION 1
1:50
C7-406

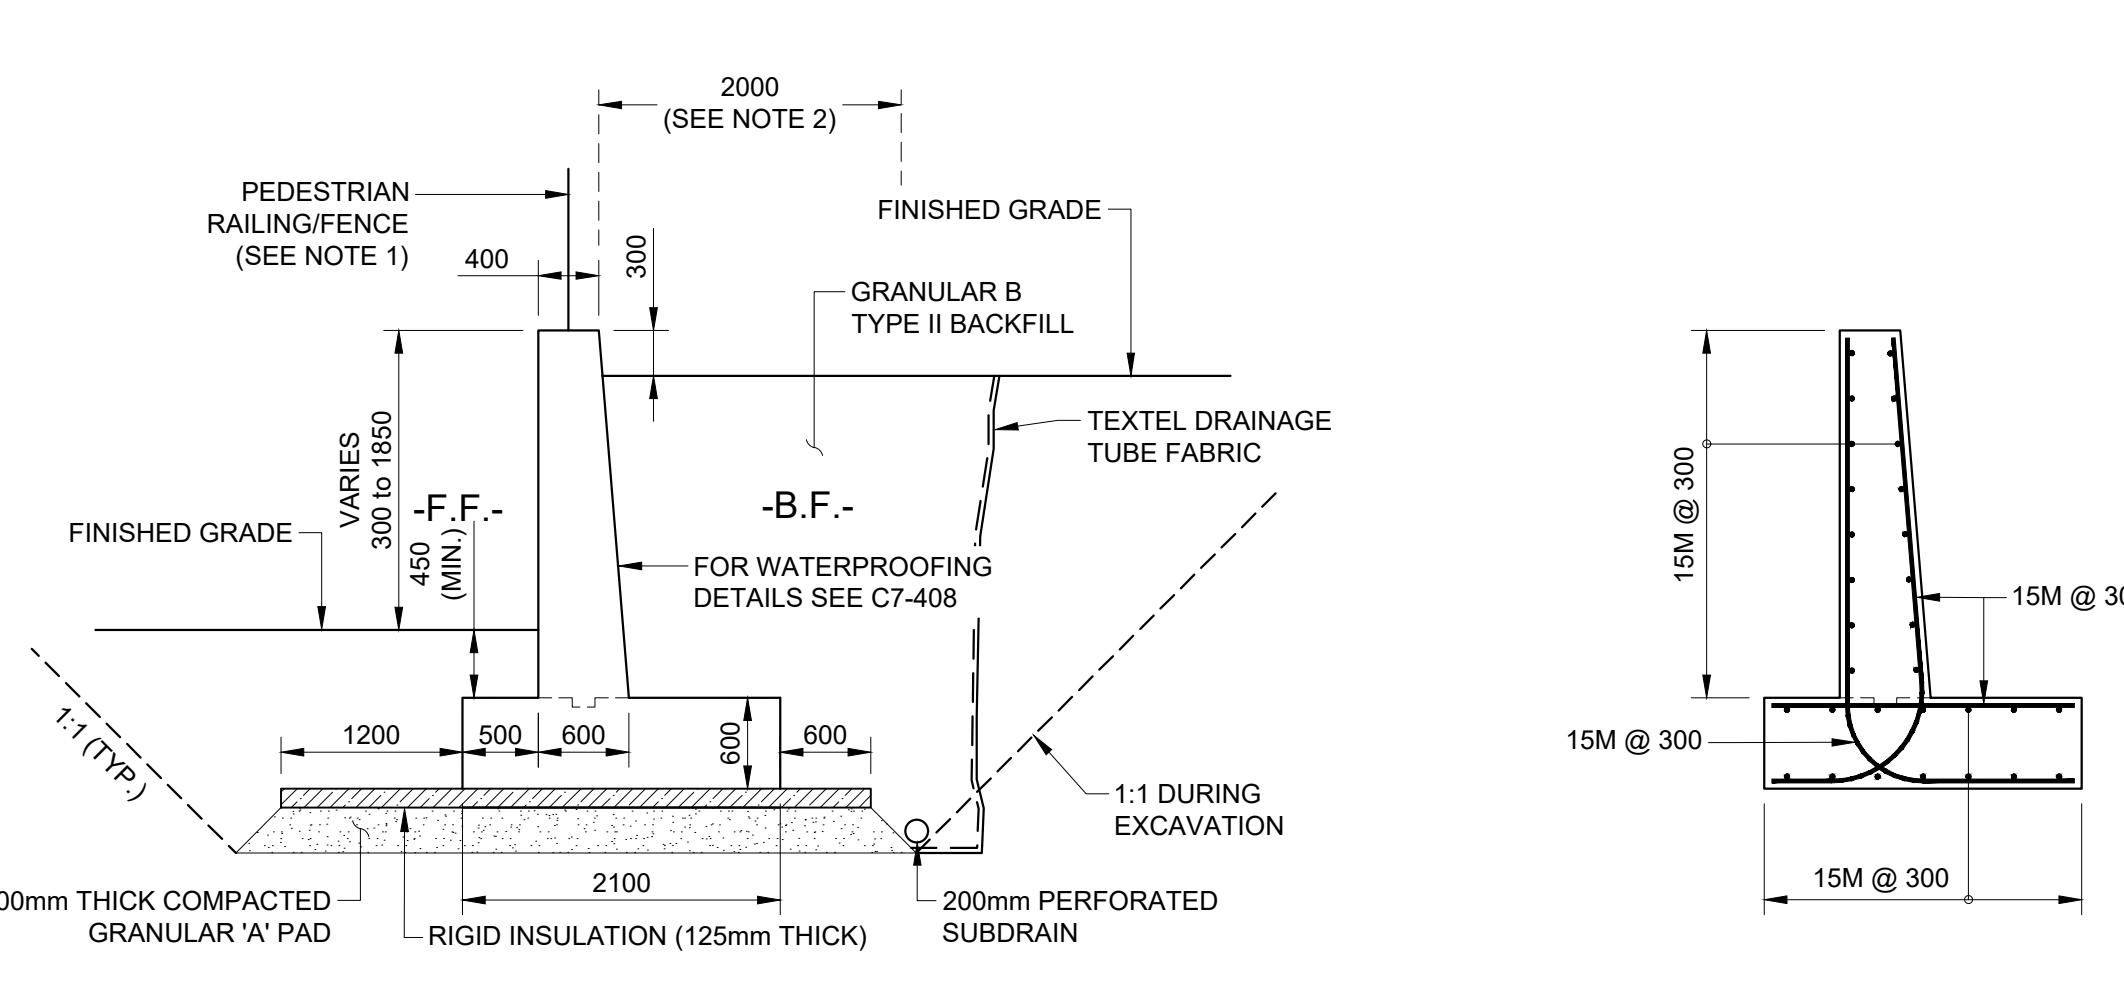

SECTION 2
1:50
C7-406

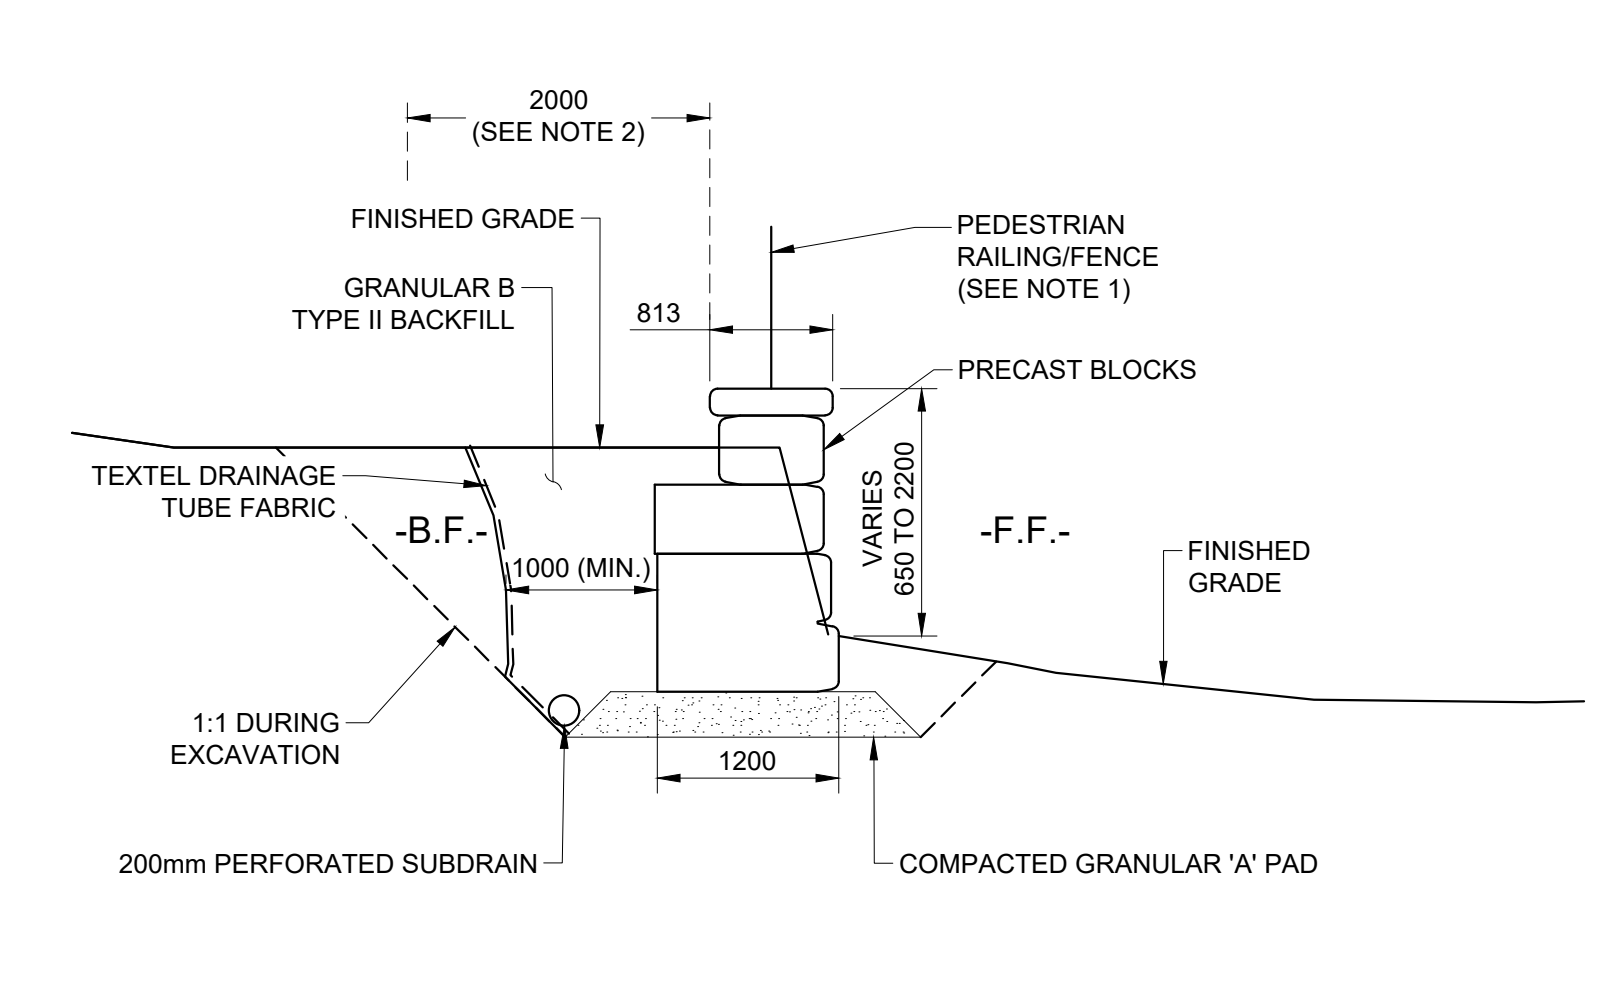

SECTION 3
1:50
C7-406

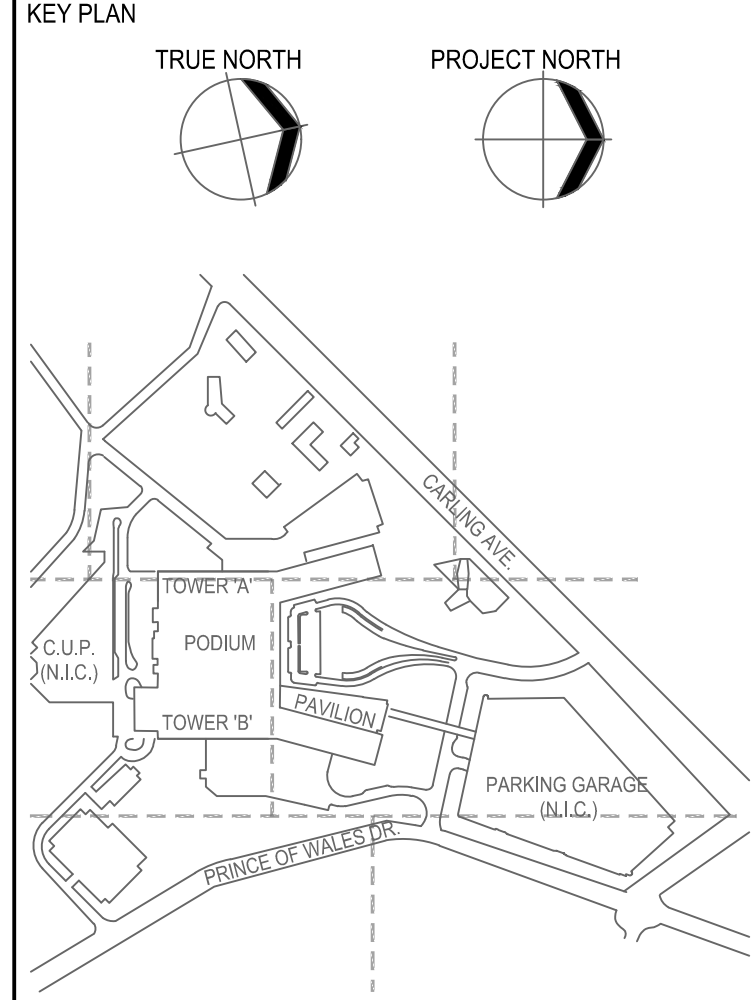

NO.	DESCRIPTION	DATE
07	SITE PLAN CONTROL RESUBMISSION	2026-01-12
06	80% DD SUBMISSION	2025-09-19
05	SITE PLAN CONTROL RESUBMISSION	2025-06-26
04	60% DD SUBMISSION	2025-06-05
03	30% DD SUBMISSION	2025-01-28
02	ISSUED FOR ACPOR READINESS	2025-01-28
01	80% SD SUBMISSION	2024-09-15
NO	ISSUED	DATE

NOT FOR CONSTRUCTION

DISCREPANCIES MUST BE REPORTED IMMEDIATELY TO THE ARCHITECT BEFORE PROCEEDING. CONTRACTORS MUST CHECK ALL DIMENSIONS ON SITE. THIS DRAWING IS PROTECTED BY COPYRIGHT. ALL DIMENSIONS ARE SHOWN IN METRIC.



PROJECT TEAM
DESIGN BUILDER: POLIED A JOINT VENTURE
ARCHITECTURAL: PARKIN ARCHITECTS LIMITED, JODON LAMARIE PRATTE ARCHITECTES, KAWSON ASSOCIATES ARCHITECTS, 180 ARCHITECTS OTTAWA INC.
STRUCTURAL: STEPHENSON ENGINEERING LTD., BOYHELLETTE PANSAL INC.
MECHANICAL: H1 ANGUS & ASSOCIATES LTD., CROSSEY ENGINEERING LTD.
ELECTRICAL: MULVEY & BANAN INTERNATIONAL INC.
CIVIL: WSP CANADA INC.
LANDSCAPE: VERTIGES DESIGN INC., PFP LANDSCAPE ARCHITECTURE
BUILDING CODE: ULCI BUILDING CODE CONSULTANTS LTD.

AUTHOR PROJECT NO: CA0027758.0-51

STAMP	STAMP

DRAWING TITLE: RETAINING WALLS #13, #14 & #15

DRAWN: K. MARTIN
CHECKED: M. THOM

SCALE AT 47" x 69": AS SHOWN
DATE: 2024-02-26

GRAPHIC SCALE: 1:250
0m 5m 10m 20m

DRAWING NO: C7-406
REV NO: 07