


10/16/2025 12:23:17 PM



ELEVATION - EAST ELEVATION TOWER B
AS-108.5
1:250

WINDOW TO WALL RATIO (PER BUILDING)		
FACADE	VISION GLAZING	SOLID WALL/PANEL
AG EAST FACADE	0%	100%
AG SOUTH FACADE	6%	92%
AG WEST FACADE	0%	100%
PAVILION NORTH FACADE	55%	45%
PAVILION WEST FACADE	79%	21%
PODIUM NORTH LOWER FACADE	84%	16%
PODIUM NORTH UPPER FACADE	79%	21%
PODIUM SOUTH FACADE	28%	72%
TOWER A EAST FACADE	21%	79%
TOWER A NORTH FACADE	10%	90%
TOWER A SOUTH FACADE	18%	82%
TOWER A WEST FACADE	13%	87%
TOWER B EAST FACADE	18%	84%
TOWER B NORTH FACADE	11%	89%
TOWER B SOUTH FACADE	13%	87%
TOWER B WEST FACADE	18%	82%
UNKNOWN	0%	100%

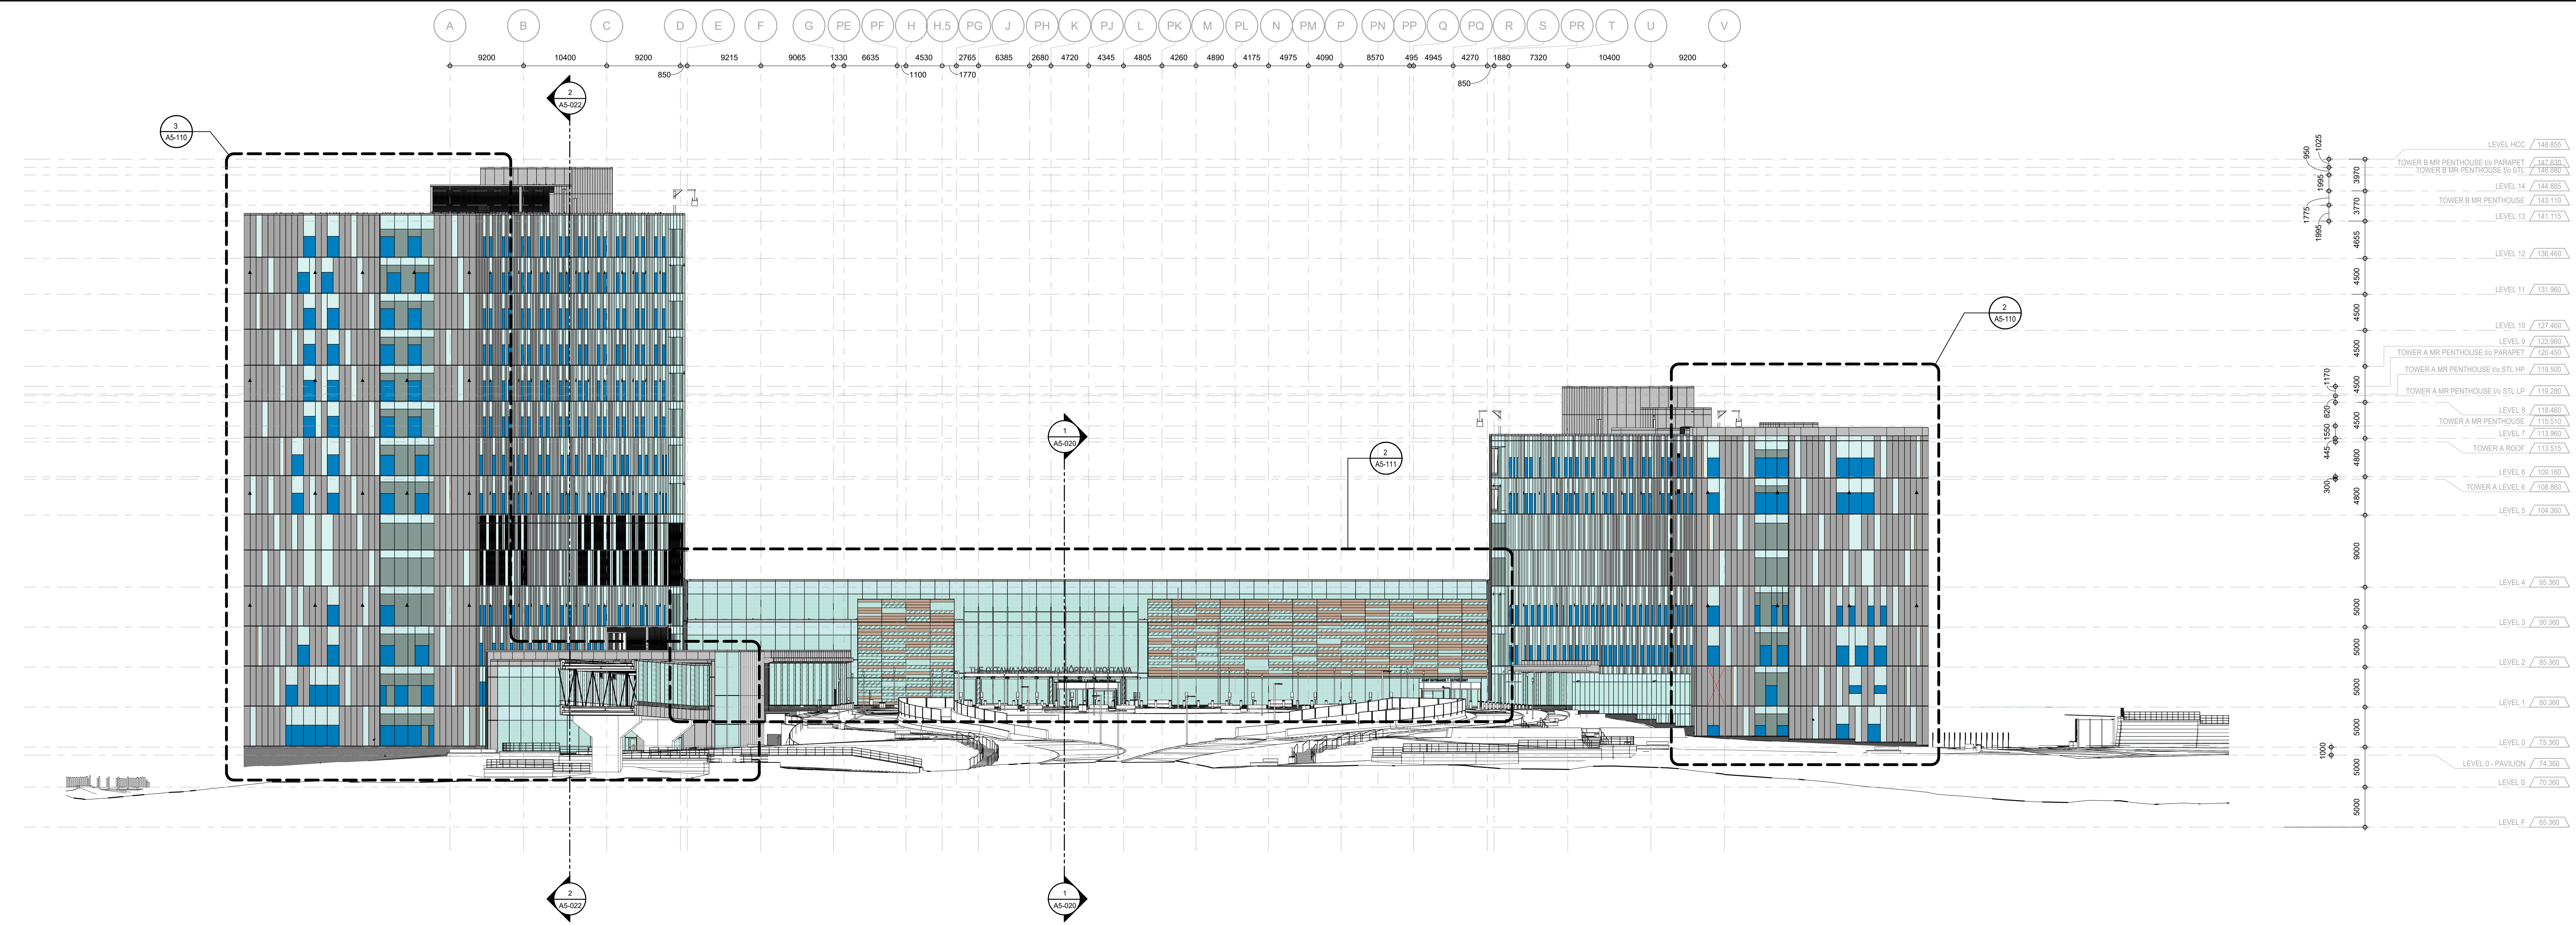

ELEVATION - NORTH ELEVATION TOWER A, TOWER B AND PODIUM
AS-108.2
1:250

PROJECT
THE OTTAWA HOSPITAL
NEW CAMPUS
DEVELOPMENT -
PHASE 4 MAIN HOSPITAL
BUILDING
900 CARLING AVE. OTTAWA, ONTARIO

CLIENT
The Ottawa Hospital | L'Hôpital d'Ottawa

CONSTRUCTION
PCL | EllisDon

CLIENT PROJECT NO.
1070002

KEY PLAN
TRUE NORTH | PROJECT NORTH

REVISIONS

NO.	DESCRIPTION	DATE
02	SITE PLAN CONTROL RESUBMISSION	2026-01-10
01	95% DD SUBMISSION	2025-09-10

NOT FOR CONSTRUCTION
DISCREPANCIES MUST BE REPORTED IMMEDIATELY TO THE ARCHITECT BEFORE PROCEEDING. ONLY FIGURED DIMENSIONS ARE TO BE USED. CONTRACTORS MUST CHECK ALL DIMENSIONS ON SITE. THIS DRAWING IS PROTECTED BY COPYRIGHT.

AUTHOR
adamson ASSOCIATES ARCHITECTS
A Partnership of Corporations

PROJECT TEAM
DESIGN-BUILDER: PCL AND A JOINT VENTURE
ARCHITECTURAL: PARSON ARCHITECTS LIMITED, JORDAN LAMARCA FRATTE ARCHITECTS, ADAMSON ASSOCIATE ARCHITECTS, 888 ARCHITECTS INC.
STRUCTURAL: STEPHENSON ENGINEERING LTD, BOUTHELLETT PARIZEAU INC.
MECHANICAL: HR ANGUS & ASSOCIATES LTD, CROSSEY ENGINEERING LTD, WSP CANADA INC.
ELECTRICAL: MCELVEY & BROWN INTERNATIONAL INC.
CIVIL: WSP CANADA INC.
LANDSCAPE: VERTICOS DESIGN INC., PWP LANDSCAPE ARCHITECTURE

BUILDING CODE UMG BUILDING CODE CONSULTANTS LTD.
AUTHOR PROJECT NO. 2233-00

DRAWING TITLE
BUILDING ELEVATION (NORTH & EAST)

DRAWN AAA-PT | **CHECKED** JM
SCALE AT 40° x 60° | DATE 19 SEP 2025
GRAPHIC SCALE | SCALE IN METERS

DRAWING NO. A5-010 | **REV NO.** 02