



1016 (07/18) REV CUSTOMER SHEET SIZE

PLOT DATE: 2025-01-25 02:26:00 AM

RESERVED FOR FUTURE INFORMATION

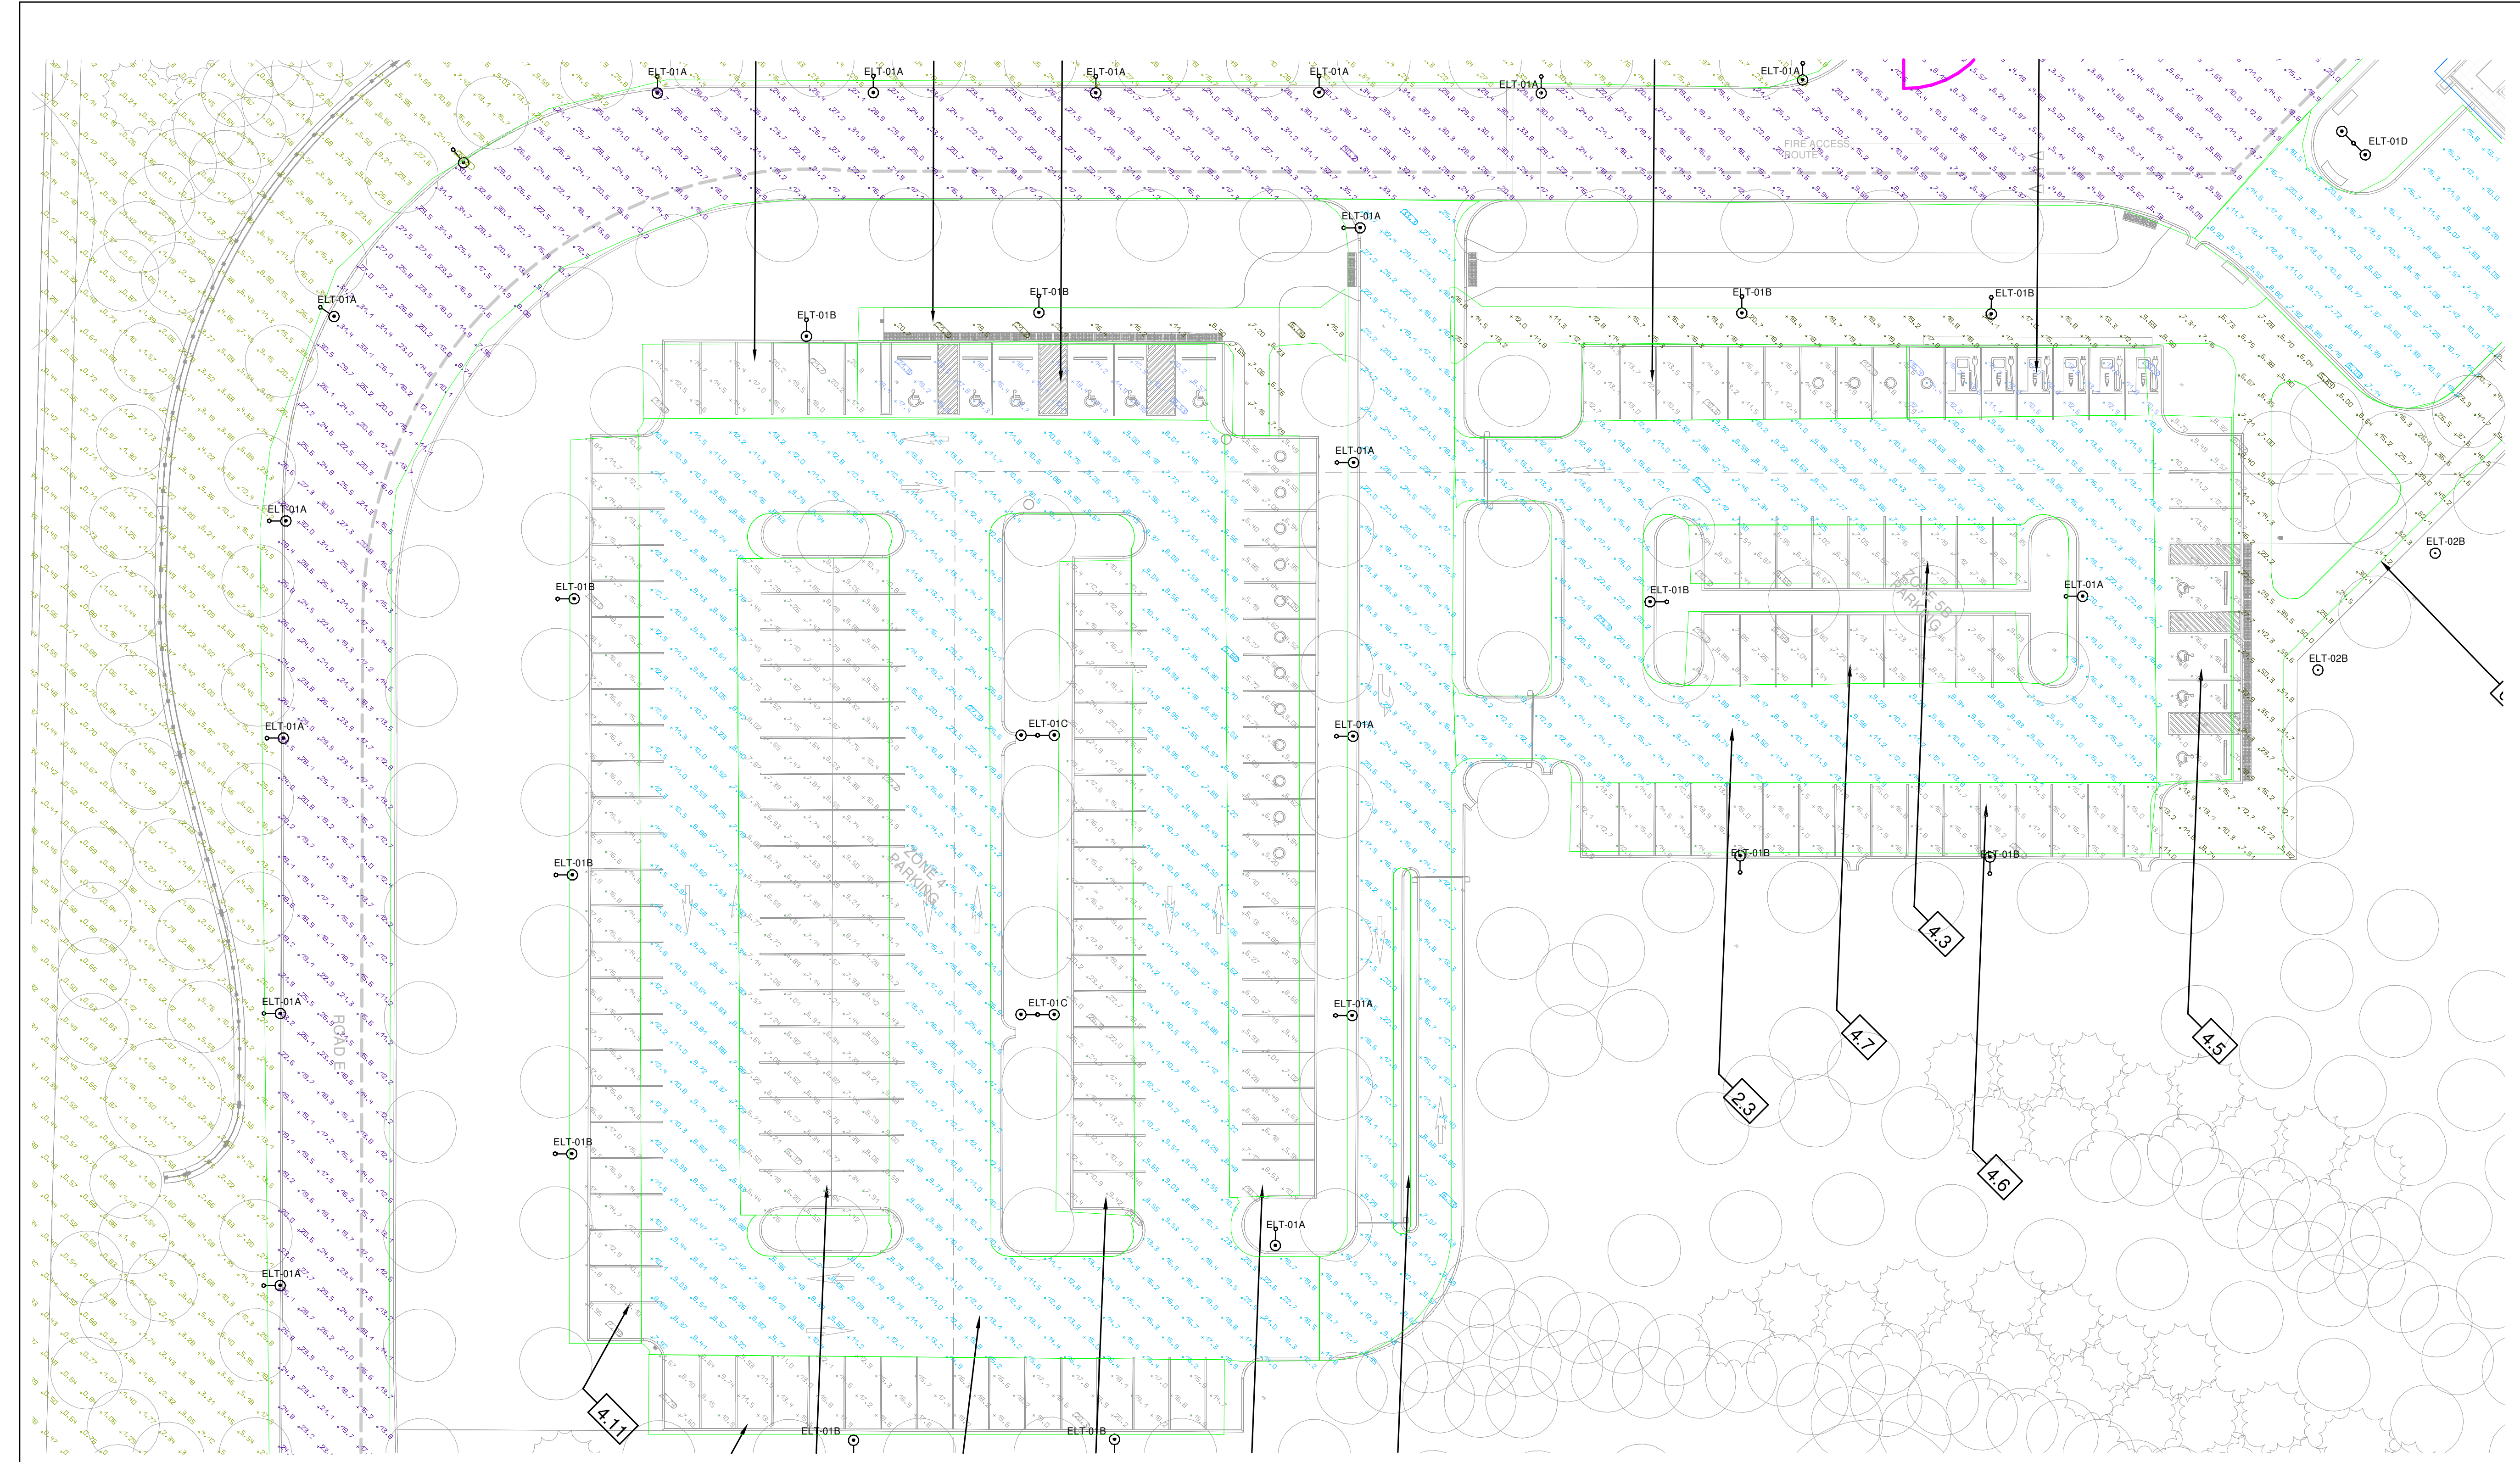

PHOTOMETRIC - ZONE 4 - EAST PARKING LOT & ZONE 5B - EMERGENCY SERVICES PARKING (EAST)
E1-201.2 1:250

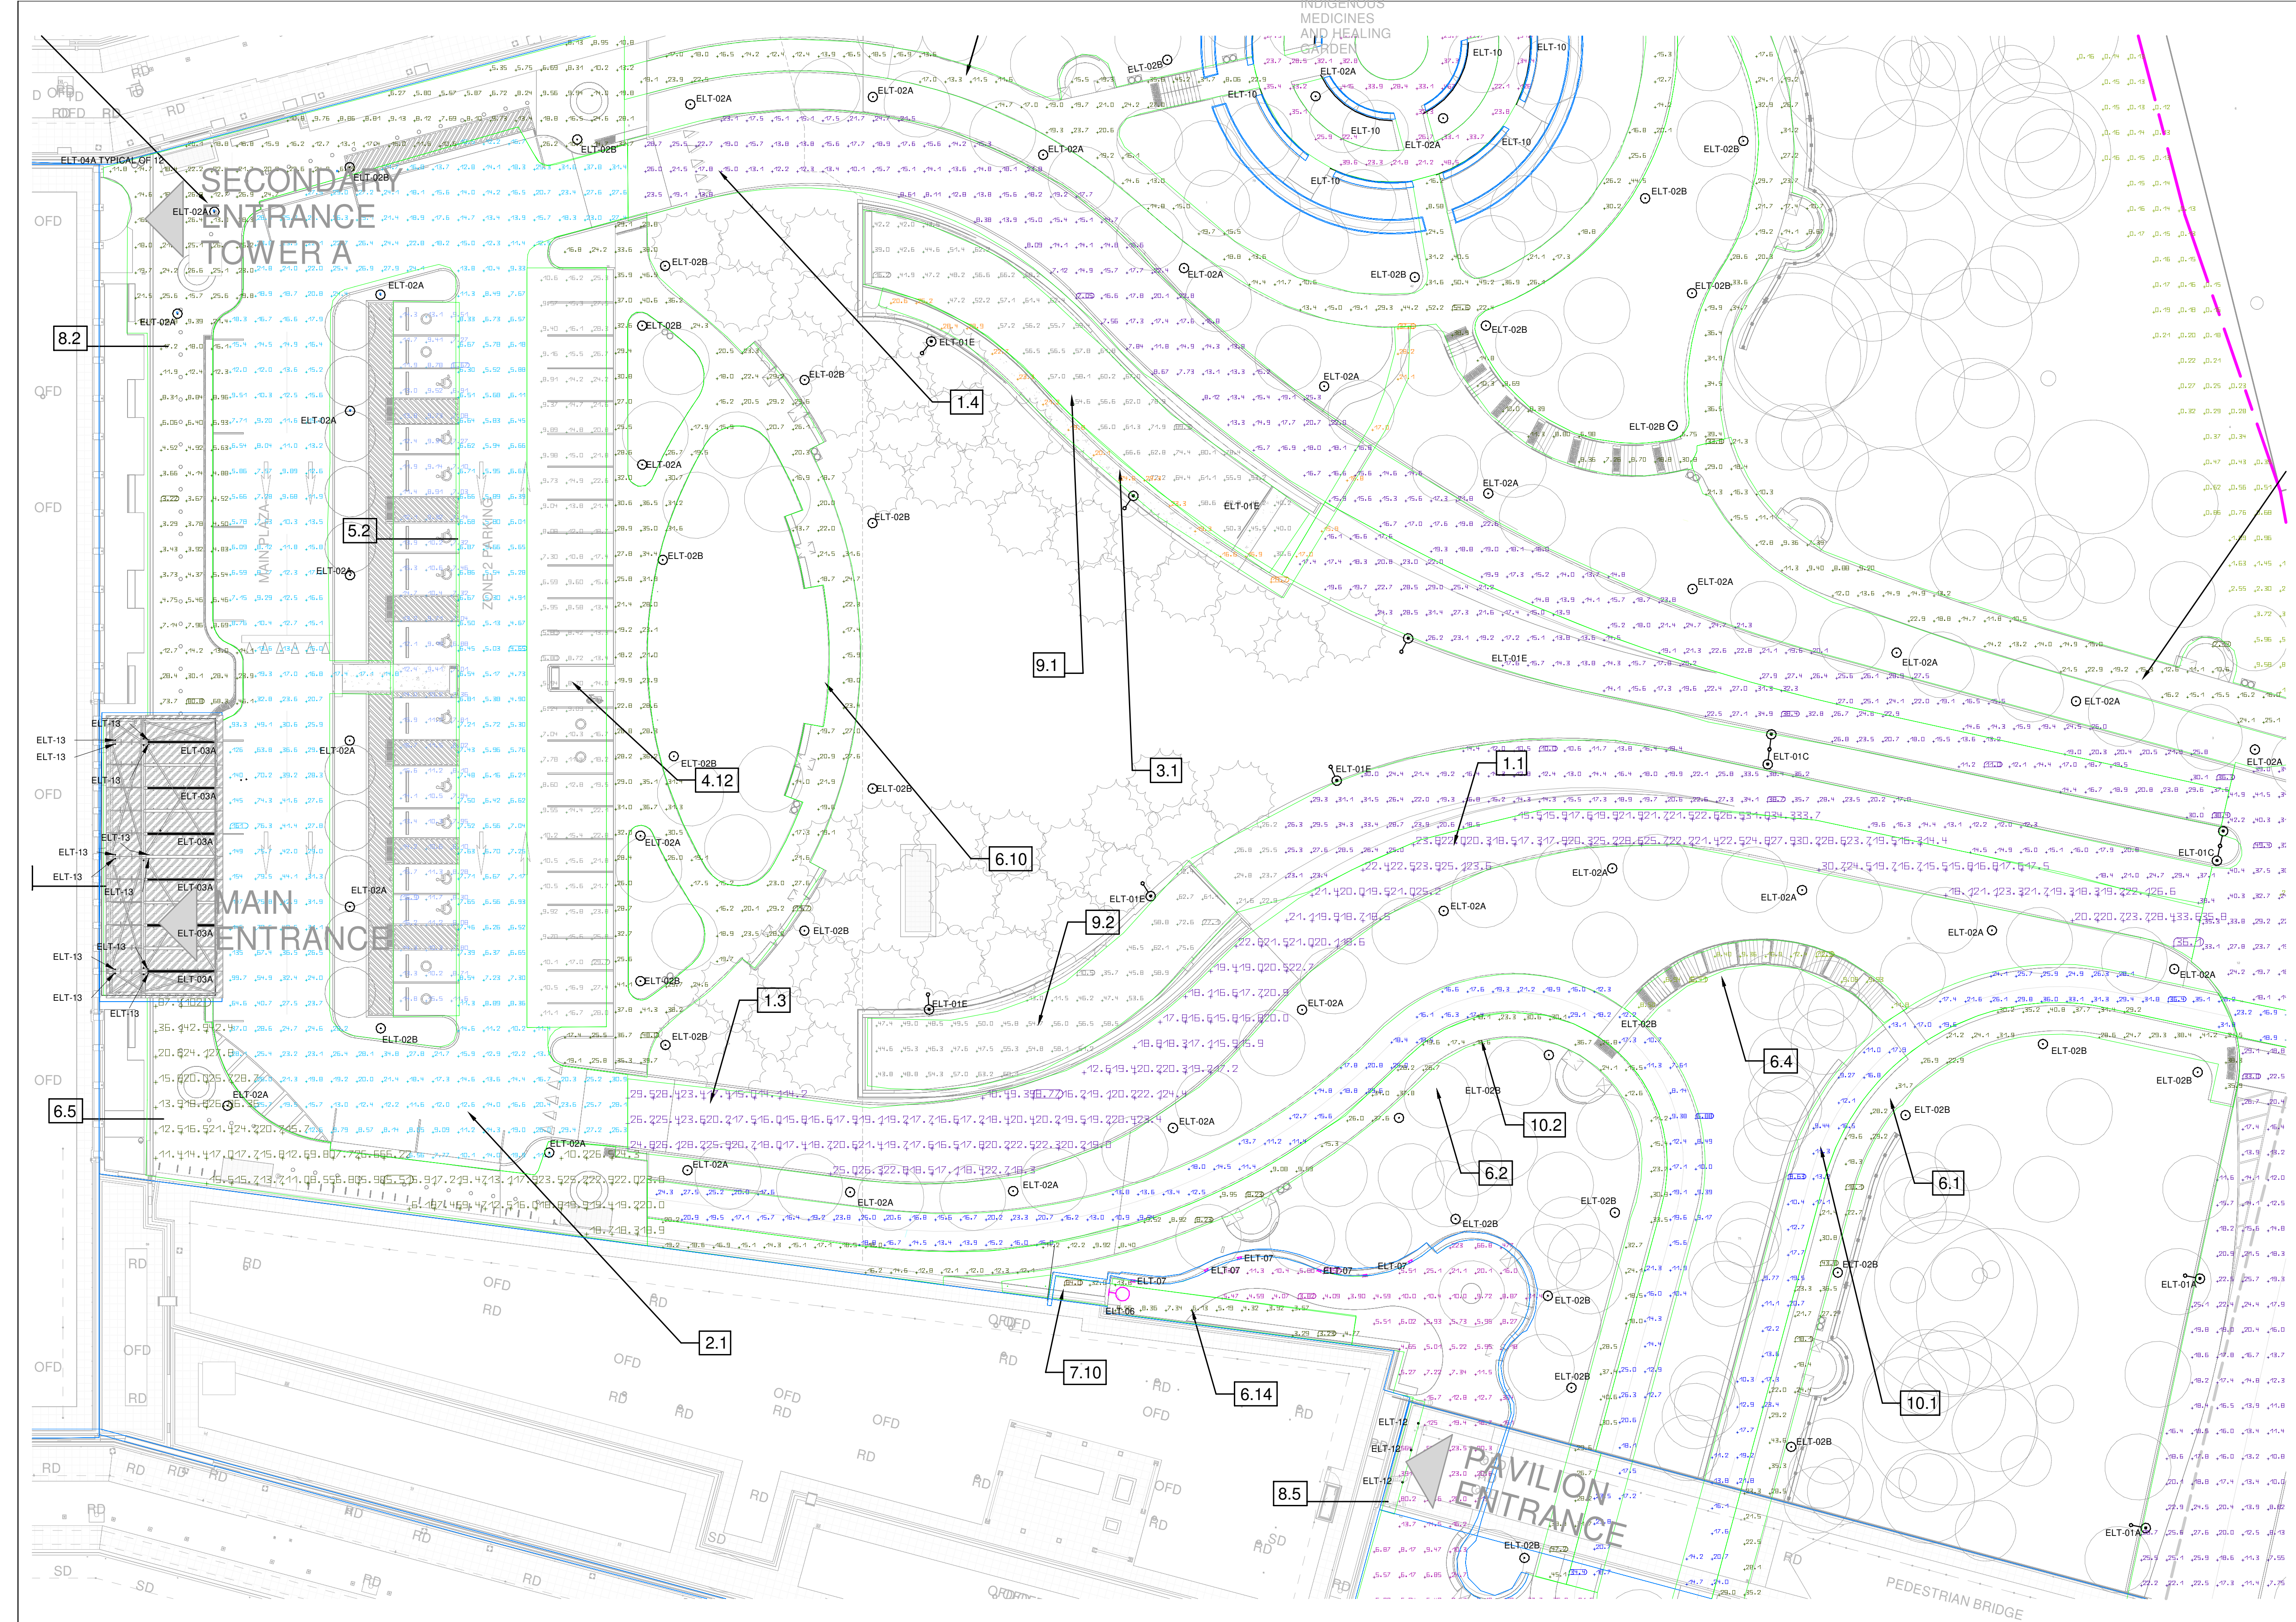

PHOTOMETRIC - ZONE 2B LEVEL 1 - MAIN ENTRY PLAZA
E1-201.2 1:250

PROJECT
THE OTTAWA HOSPITAL
NEW CAMPUS
DEVELOPMENT -
PHASE 4 MAIN HOSPITAL
BUILDING
900 CARLING AVE. OTTAWA, ONTARIO

CLIENT
The Ottawa Hospital | L'Hôpital d'Ottawa

CONSTRUCTION
PCL | EllisDon

CLIENT PROJECT NO.
1070002

KEY PLAN
TRUE NORTH | PROJECT NORTH

REVISIONS

NO.	REVISION	DATE
06	10% DO SUBMISSION	2025-01-25
05	20% DO SUBMISSION	2025-08-25
04	30% DO SUBMISSION	2025-08-25
03	40% DO SUBMISSION	2025-08-25
02	50% DO SUBMISSION	2025-01-25
01	ISSUED FOR ACPDR READINESS	2025-01-25
NO	ISSUED	DATE

DRAWING STATUS
NOT FOR CONSTRUCTION

DISCREPANCIES MUST BE REPORTED IMMEDIATELY TO THE ARCHITECT BEFORE PROCEEDING. ONLY PLOTTED DIMENSIONS ARE TO BE USED. CONTRACTORS MUST CHECK ALL DIMENSIONS ON SITE. THIS DRAWING IS PROTECTED BY COPYRIGHT.

ALL DIMENSIONS ARE SHOWN IN METRIC.

AUTHOR
MULVEY & BANANI

PROJECT TEAM

DESIGN-BUILDER POLED A JOINT VENTURE
PARON ARCHITECTS LIMITED
JOSHUA LAMARCA PRATTE ARCHITECTS
ADAMSON ASSOCIATE ARCHITECTS
880 RICHMOND ST. OTTAWA, ONT.
K1R 1R7

STRUCTURAL STEPHENSON INDUSTRIAL LTD.
BOUHELLETTE PARQUEAU INC.

MECHANICAL HR ANGUS & ASSOCIATES LTD.
CROSSEY ENGINEERING LTD.

ELECTRICAL MULVEY & BANANI INTERNATIONAL INC.
HEP CANADA INC.

CIVIL HEPCANADA INC.

LANDSCAPE VERDECO DESIGN INC.
PWP LANDSCAPE ARCHITECTURE

BUILDING CODE UMOG BUILDING CODE CONSULTANTS LTD.

AUTHOR PROJECT NO. 2233-00

STAMP STAMP

DRAWING TITLE
LEVEL 1 - PHOTOMETRIC
SITE PLAN PARKING LOTS
ZONES 1A & ZONE 2B
ZONE 4 ZONE 5B

DRAWN | **CHECKED**
SCALE AT 40" x 60" | DATE 01/08/25
GRAPHIC SCALE

DRAWING NO. E1-201.2 | **REV NO.** 06