

PROJECT  
**THE OTTAWA HOSPITAL  
 NEW CAMPUS  
 DEVELOPMENT -  
 PHASE 4 MAIN HOSPITAL  
 BUILDING**


CLIENT  
 The Ottawa Hospital | Hôpital d'Ottawa

Infrastructure Ontario

PCL EllisDon

CONSTRUCTION  
 CLIENT PROJECT NO. 1070002

KEY PLAN  
 TRUE NORTH PROJECT NORTH

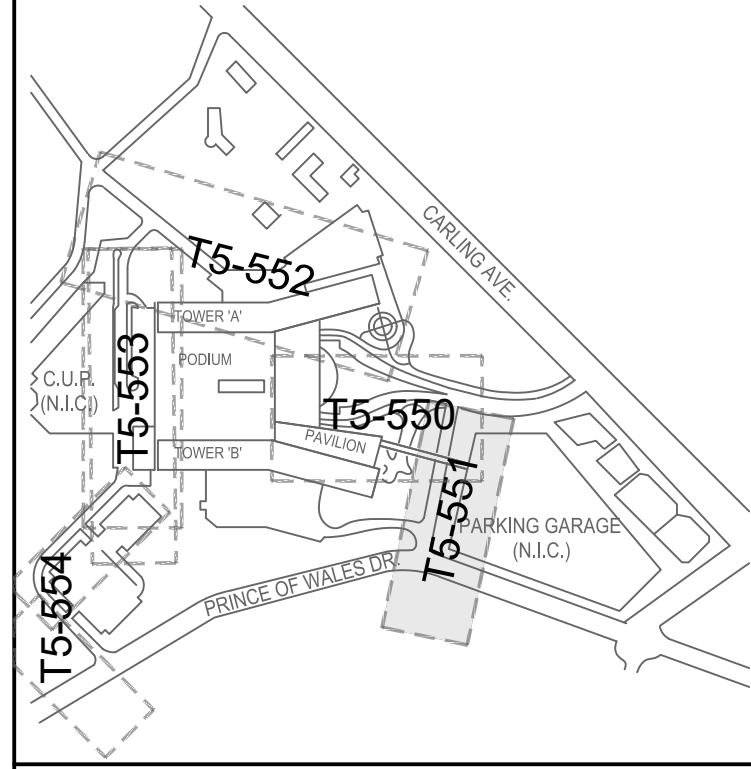

NO.	REVISIONS	DATE
09	SITE PLAN CONTROL, RESUBMISSION R2	2026-03-27
08	DESIGN BUILD BASELINE SUBMISSION	2026-03-05
07	FOUNDATION PERMIT SUBMISSION	2026-01-14
06	SITE PLAN CONTROL, RESUBMISSION	2026-01-12
05	95% DD SUBMISSION	2025-09-26
04	SITE PLAN CONTROL, RESUBMISSION	2025-08-05
03	85% DD SUBMISSION	2025-06-26
02	35% DD SUBMISSION	2025-01-29
01	ISSUED FOR ACQUISITION READINESS	2025-01-09
00	ISSUED	DATE

DRAWING STATUS  
**NOT FOR CONSTRUCTION**

DISCREPANCIES MUST BE REPORTED IMMEDIATELY TO THE ARCHITECT BEFORE PROCEEDING. ONLY FIGURED DIMENSIONS ARE TO BE USED. CONTRACTORS MUST CHECK ALL DIMENSIONS ON SITE. THIS DRAWING IS PROTECTED BY COPYRIGHT.

ALL DIMENSIONS ARE SHOWN IN METRIC.

AUTHOR

PROJECT TEAM  
 DESIGN/BUILDER: POLED, A JOINT VENTURE  
 ARCHITECTURAL: PARRON ARCHITECTS LIMITED, JASON LAMARIE PRATTE ARCHITECTS, ADAMSON ASSOCIATES ARCHITECTS, 888 ARCHITECTS OTTAWA INC.  
 STRUCTURAL: SALAS OBEREN CANADA INC., BOUTHILLETTE PANGSOU INC.  
 MECHANICAL: HJ ANGLIS & ASSOCIATES LTD., SALAS OBEREN CANADA INC.  
 ELECTRICAL: KELVEY & BARNI INTERNATIONAL INC.  
 CIVIL: WSP CANADA INC.  
 LANDSCAPE: VERTECO DESIGN INC., PWP LANDSCAPE ARCHITECTURE  
 BUILDING CODE: UMOG BUILDING CODE CONSULTANTS LTD.  
 AUTHOR PROJECT NO. CA0027758.0-51

STAMP

DRAWING TITLE  
**PLAN AND PROFILES  
 ROAD B**

DRAWN: M. HUNDETMARK | CHECKED: C. GRAHAM

SCALE AT 47' = 60" | DATE: 2024-02-28

GRAPHIC SCALE: 1:250 | DRAWING NO. T5-551 | REV NO. 09

File Number:  
 D07-12-26-0008 (Revision)  
 D07-12-23-0168 (Original)  
 Plan Number: 19424