


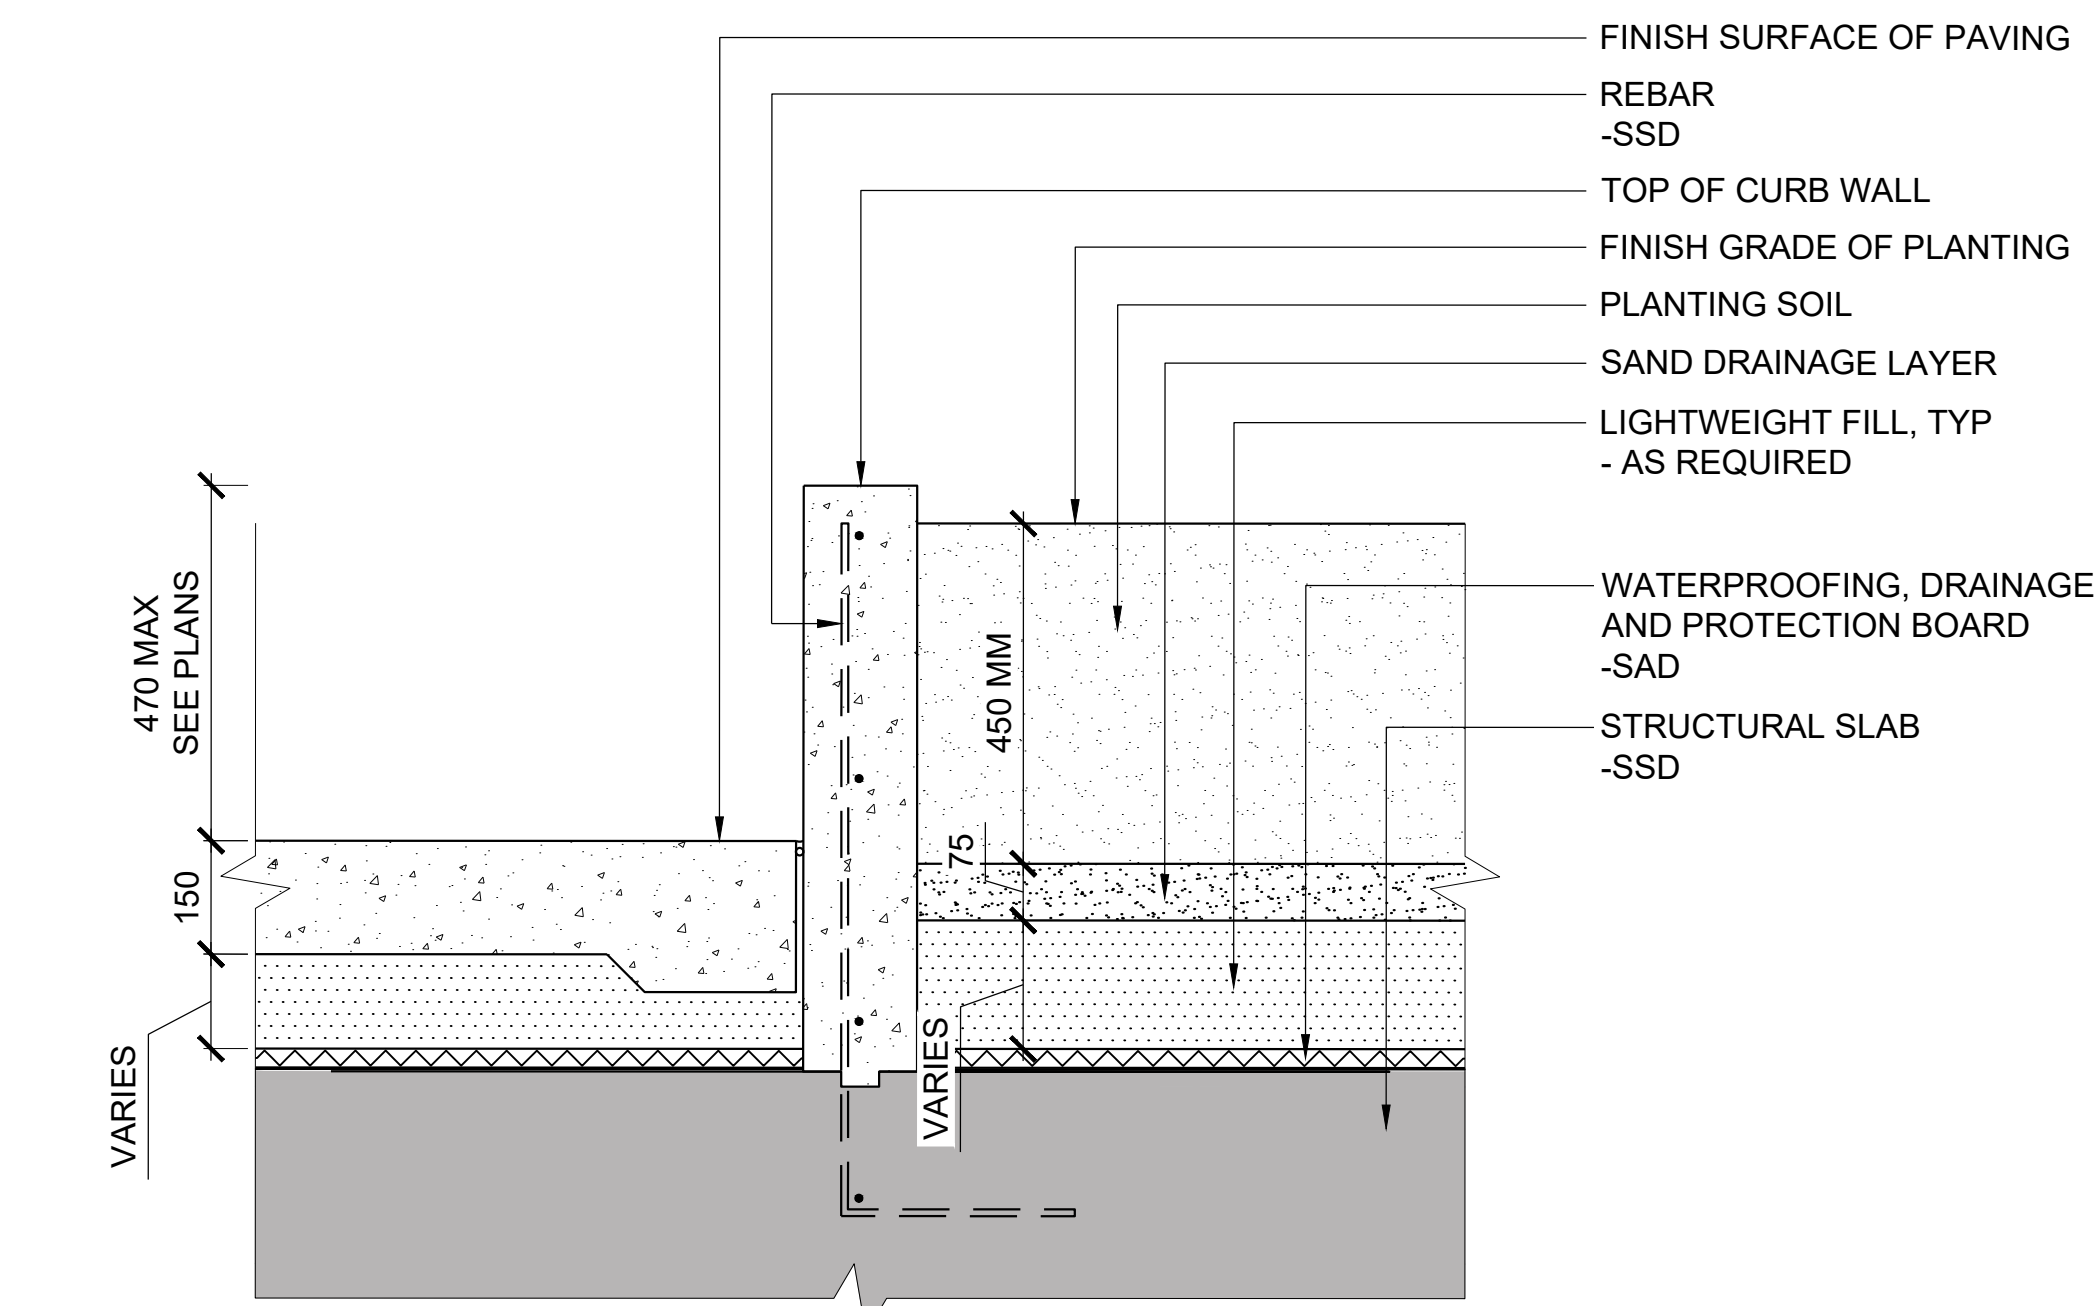

1 PLANTING AREA RETAINING WALL ON STRUCTURE
SCALE 1:10 0 100 200 300 400 500mm TYPICAL SECTION

PROJECT

THE OTTAWA HOSPITAL
NEW CAMPUS
DEVELOPMENT -
PHASE 4 MAIN HOSPITAL
BUILDING

900 CARLING AVE. OTTAWA, ONTARIO

CLIENT

The Ottawa
Hospital

L'Hôpital
d'Ottawa

Infrastructure
Ontario

PCL

CONSTRUCTION

EllisDon

CLIENT PROJECT NO.

1070002

KEY PLAN

THIS DRAWING TO BE PRINTED IN COLOUR

02 SITE PLAN CONTROL RESUBMISSION 2026-01-12

01 95% DD SUBMISSION 2025-09-19

NO ISSUED DATE

REVISIONS

DRAWING STATUS

NOT FOR CONSTRUCTION

DISCREPANCIES MUST BE REPORTED IMMEDIATELY TO THE ARCHITECT BEFORE PROCEEDING.
ONLY FIGURED DIMENSIONS ARE TO BE USED. CONTRACTORS MUST CHECK ALL DIMENSIONS ON SITE. THIS DRAWING IS PROTECTED BY COPYRIGHT.
ALL DIMENSIONS ARE SHOWN IN METRIC.

AUTHOR

PWP

PROJECT TEAM

DESIGN-BUILDER POLED, A JOINT VENTURE

ARCHITECTURAL PARSON ARCHITECTS LIMITED
2000 LAUREN PRATTE ARCHITECTES
ADAMSON ASSOCIATE ARCHITECTS
880 ARCHITECTS INC.

STRUCTURAL STEPHENSON ENGINEERING LTD.
BOOTHLETT PARDEAU INC.

MECHANICAL HH ANGUS & ASSOCIATES LTD.
CROSBY ENGINEERING LTD.

ELECTRICAL MURRAY BROWN INTERNATIONAL INC.

CIVIL WSP CANADA INC.

LANDSCAPE VERTECOUS DESIGN INC.
PWP LANDSCAPE ARCHITECTURE

BUILDING CODE LMGO BUILDING CODE CONSULTANTS LTD.

AUTHOR PROJECT NO.

PCL2301_C

STAMP

DRAWING TITLE

CONCRETE DETAILS

DRAWN

CHECKED

SCALE AT 40" x 60"

DATE

AS NOTED

19-SEPT-2025

GRAPHIC SCALE

AS NOTED

DRAWING NO.

REV NO.

L20-102

02